




Site Plan
Scale 1: 1250 @ A1
1: 2500 @ A3

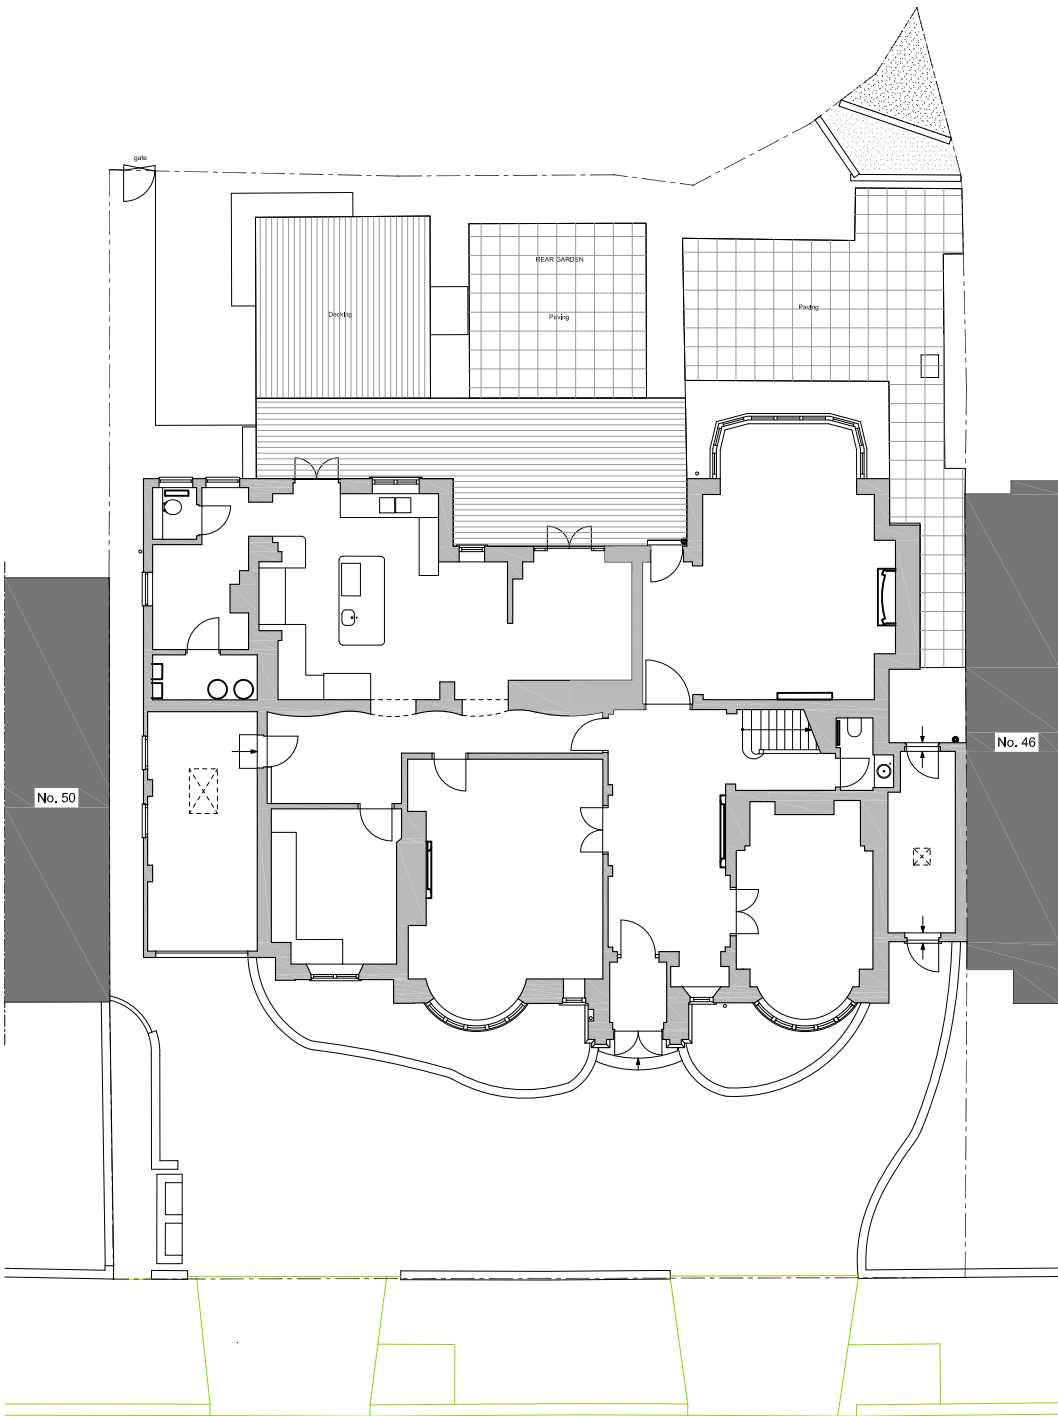

Block Plan
Scale 1: 100 @A1
1: 200 @A3

48 Elsworthy Road

NOTES:
1. Do not scale drawings
2. All dimensional discrepancies to be reported to architect
3. The contractor must check all dimensions on site before construction / fabrication
THIS DRAWING HAS BEEN PREPARED BY DS DESIGN SOLUTIONS AND THE DATA CONTAINED HEREIN MAY BE USED OR REPRODUCED ONLY WITH DS DESIGN SOLUTIONS' APPROVAL.

Rev.	Description	Date	Signed	Checked
------	-------------	------	--------	---------

Issued For
FOR COMMENTS


Drawing Scale = 1:50 @ A1
1:100 @ A3

Project
48 Elsworthy Road
London NW3

Drawing Title
Existing Site Plan

DS design solutions
561 Finchley Road
London NW3 7BJ
Phone 020 7433 3939
Fax 020 7794 4279
www.DesignSolutionsUK.com

North 	Scale VARIOUS	Drawn by JP
Date 01.12.2014	Checked by DS	
Project no. 14/0296	Drawing no. 001	Revision 00

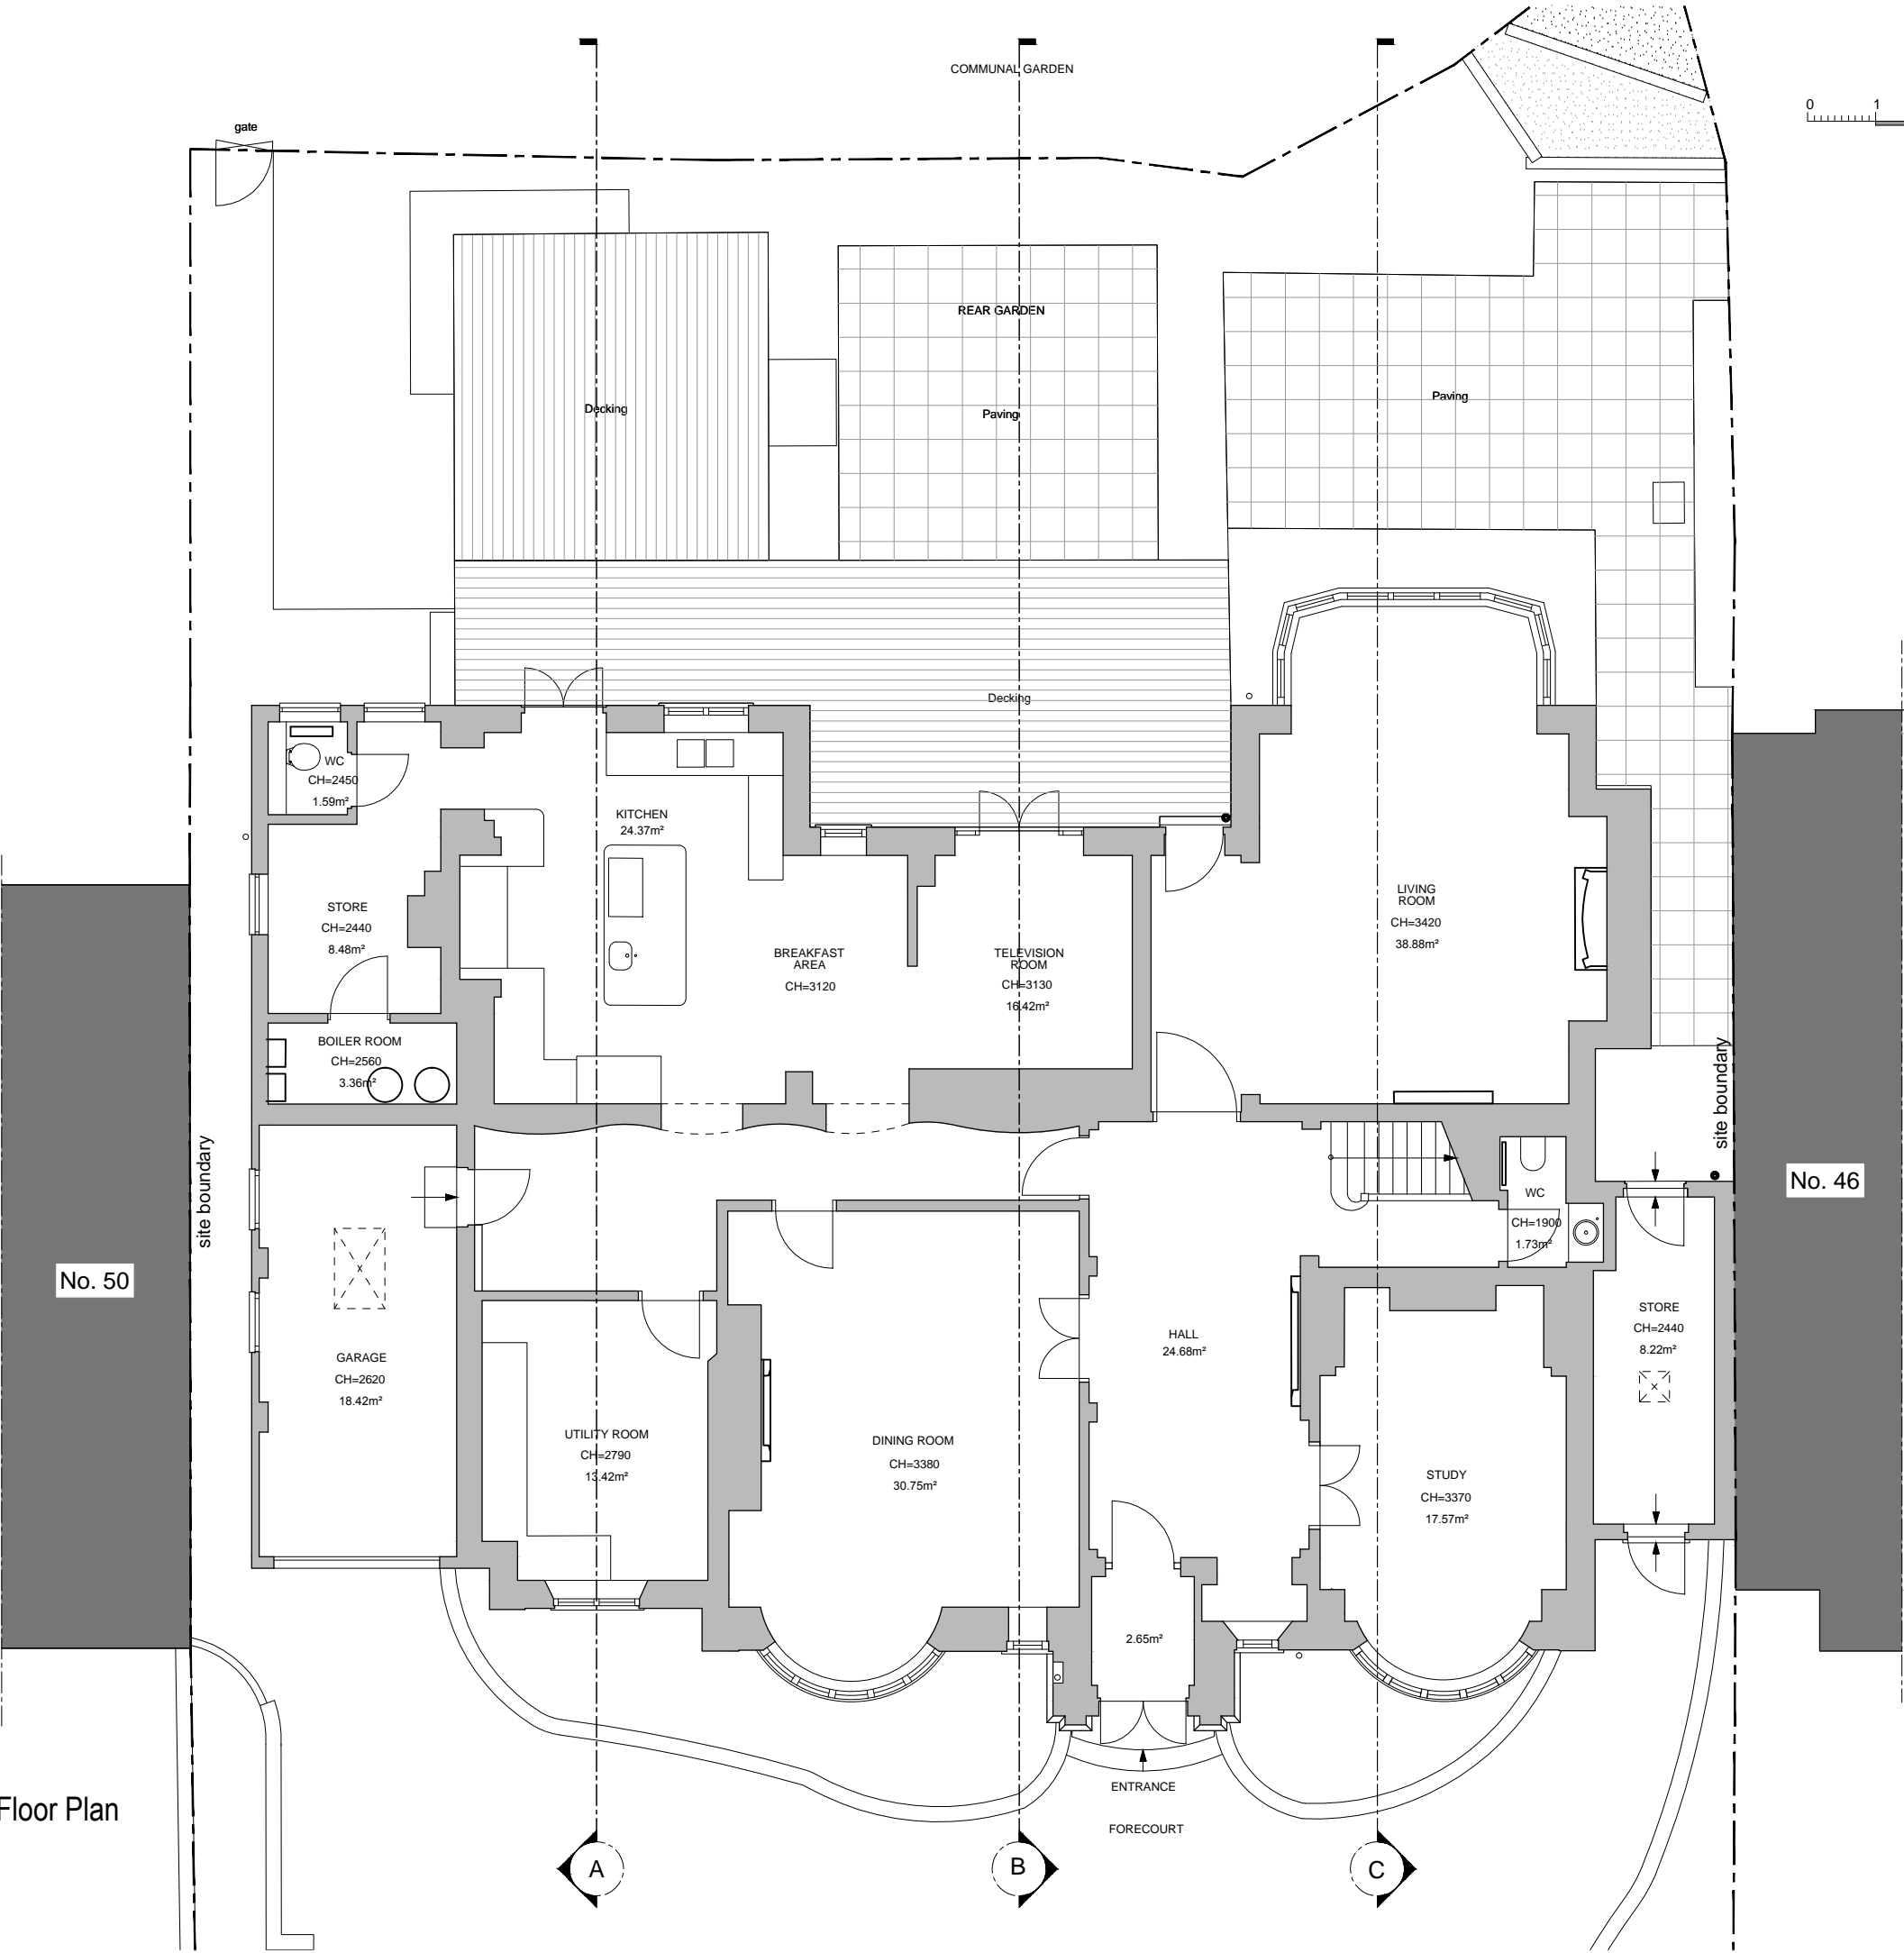




Existing Ground Floor Plan
Scale 1:50 @A1

NOTES:

1. Do not scale drawings
2. All dimensional discrepancies to be reported to architect
3. The contractor must check all dimensions on site before construction / fabrication

THIS DRAWING HAS BEEN PREPARED BY DS DESIGN SOLUTIONS AND THE DATA CONTAINED HEREIN MAY BE USED OR REPRODUCED ONLY WITH DS DESIGN SOLUTIONS' APPROVAL.

Rev.	Description	Date	Signed	Checked
Issued For				
FOR COMMENTS				
Drawing Scale = 1:50 @ A1 1:100 @ A3				
Project				
48 Elsworth Road London NW3				
Drawing Title				
Existing Ground Floor				
 561 Finchley Road London NW3 7BJ Phone 020 7433 3939 Fax 020 7794 4279 design solutions www.DesignSolutionsUK.com				
North	Scale	Drawn by		
	1:100 @ A3	IP		
Date	01.12.2014	Checked by		
Project no.	Drawing no.	Revision		
14/0296	10	00		

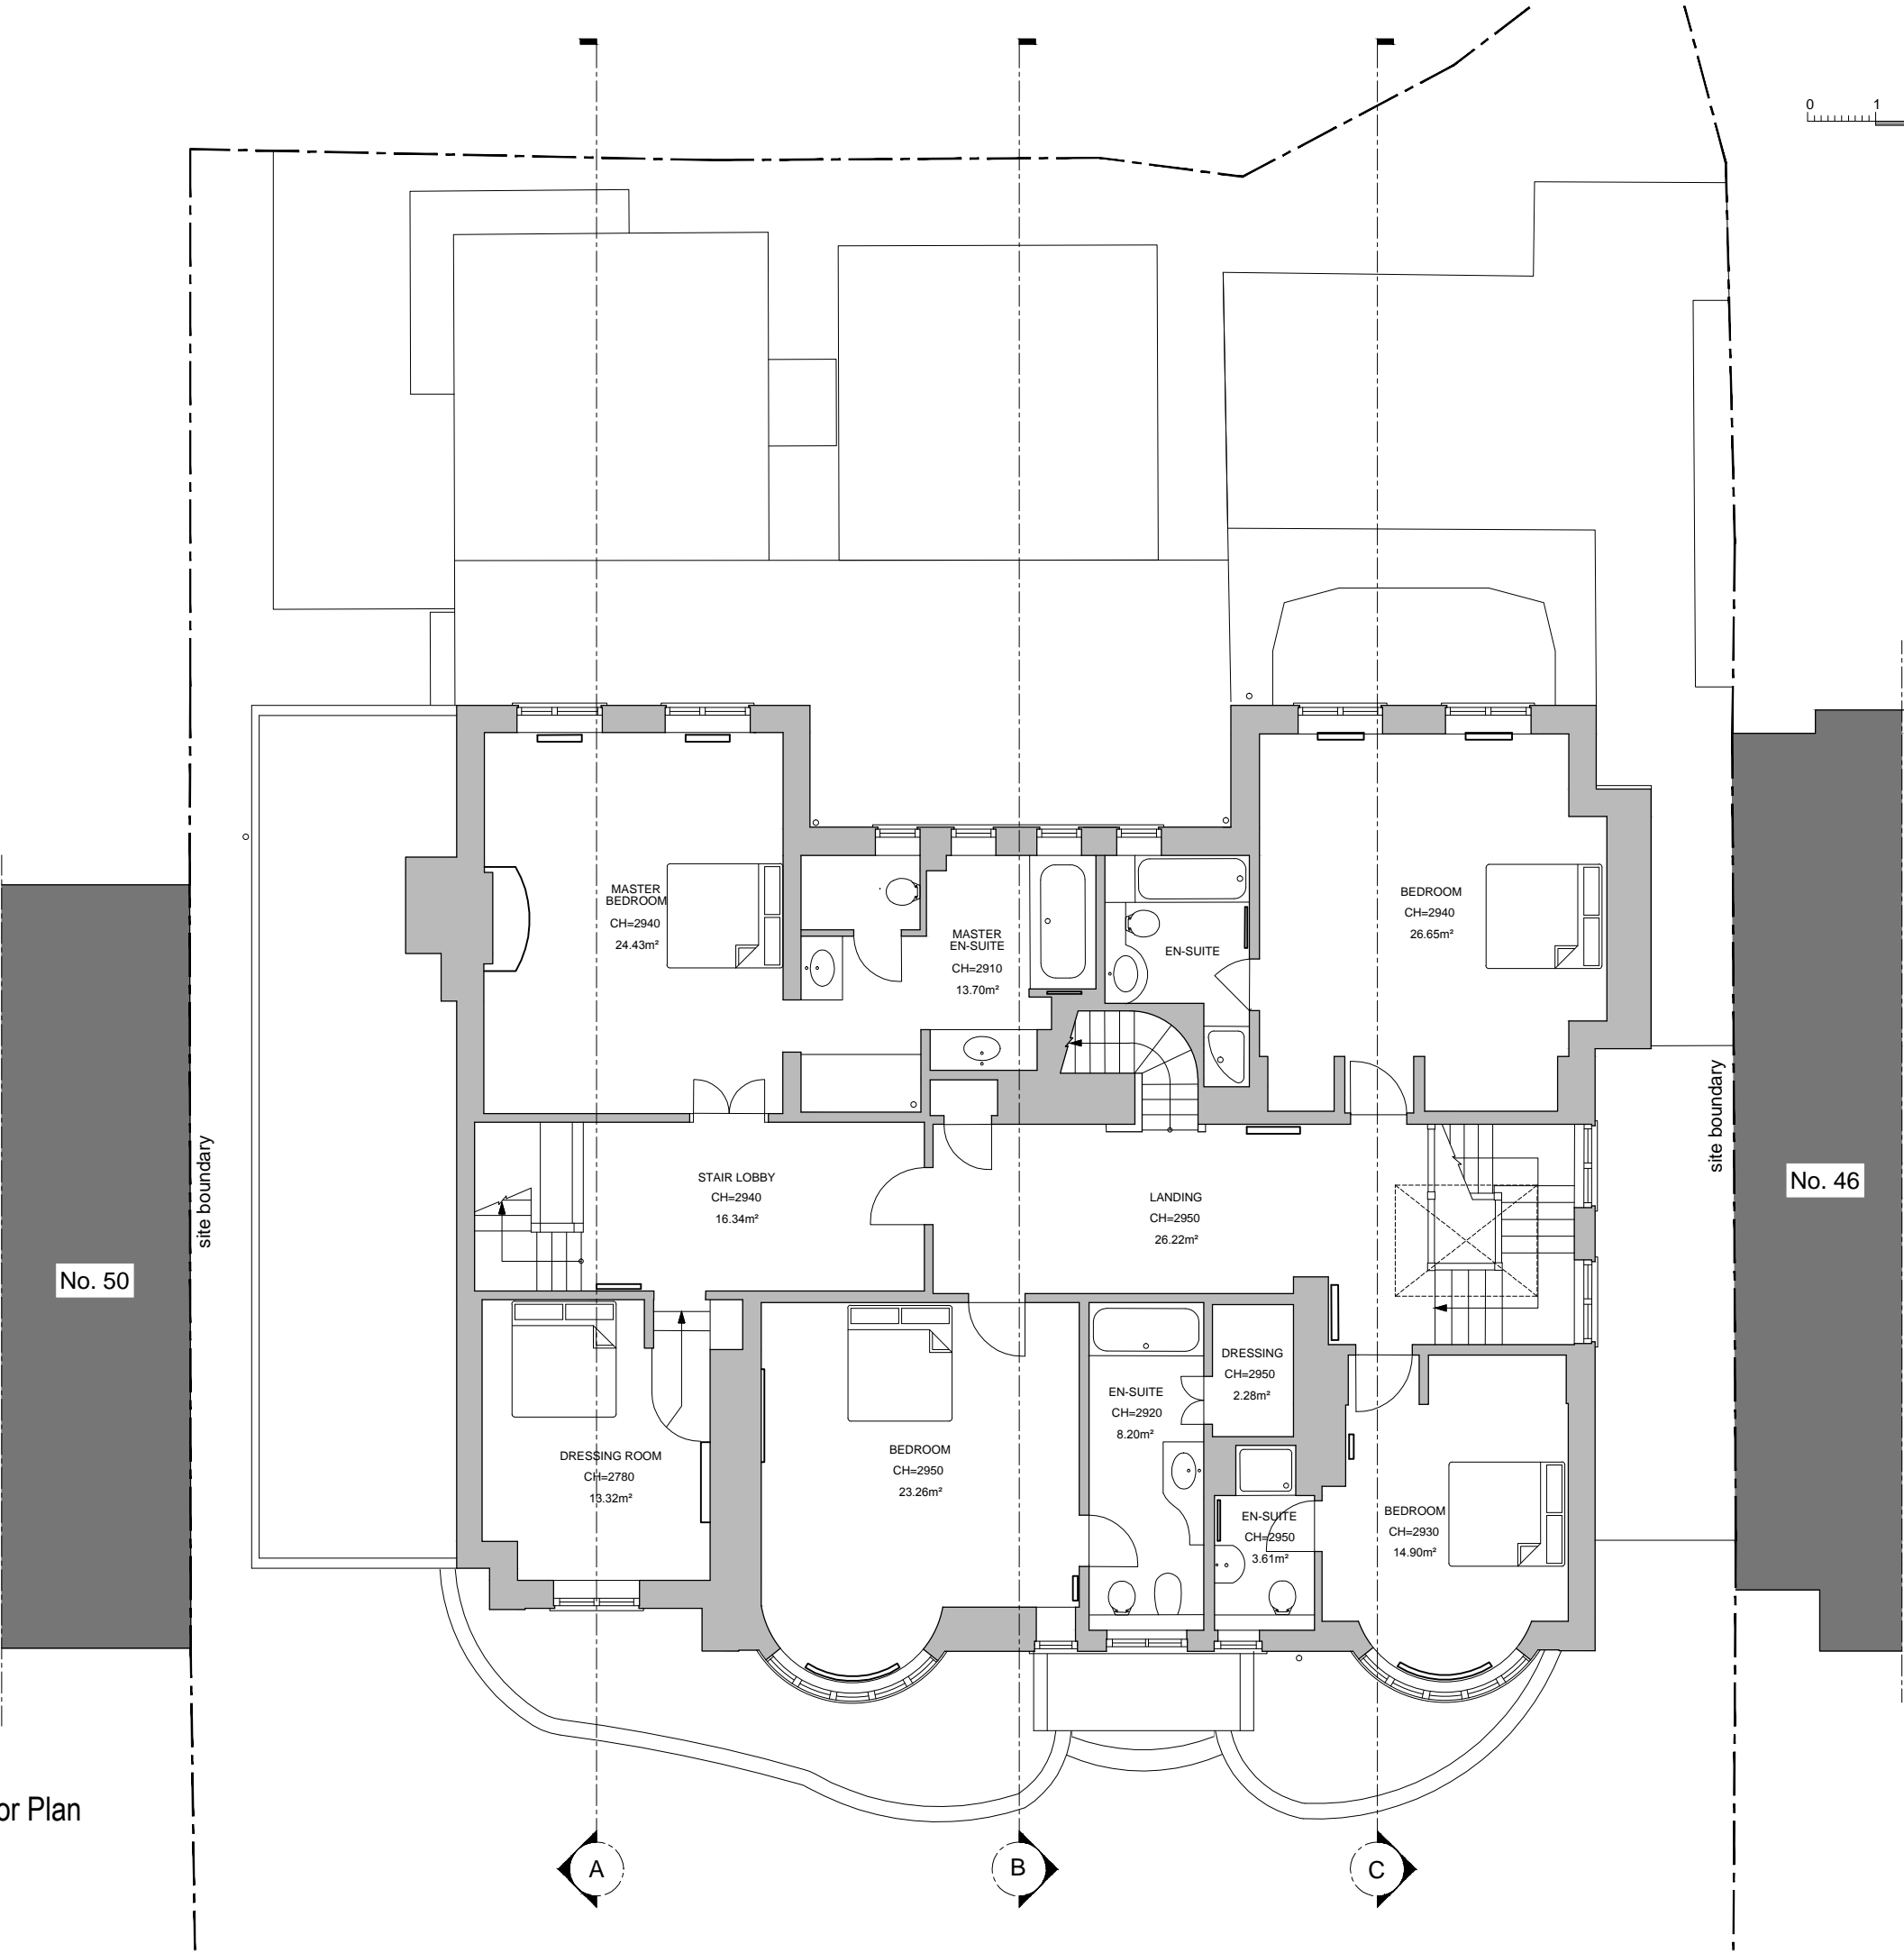


Existing First Floor Plan
Scale 1:50 @A1

NOTES:
1. Do not scale drawings
2. All dimensional discrepancies to be reported to architect
3. The contractor must check all dimensions on site before construction / fabrication

THIS DRAWING HAS BEEN PREPARED BY DS DESIGN SOLUTIONS AND THE DATA CONTAINED HEREIN MAY BE USED OR REPRODUCED ONLY WITH DS DESIGN SOLUTIONS' APPROVAL.

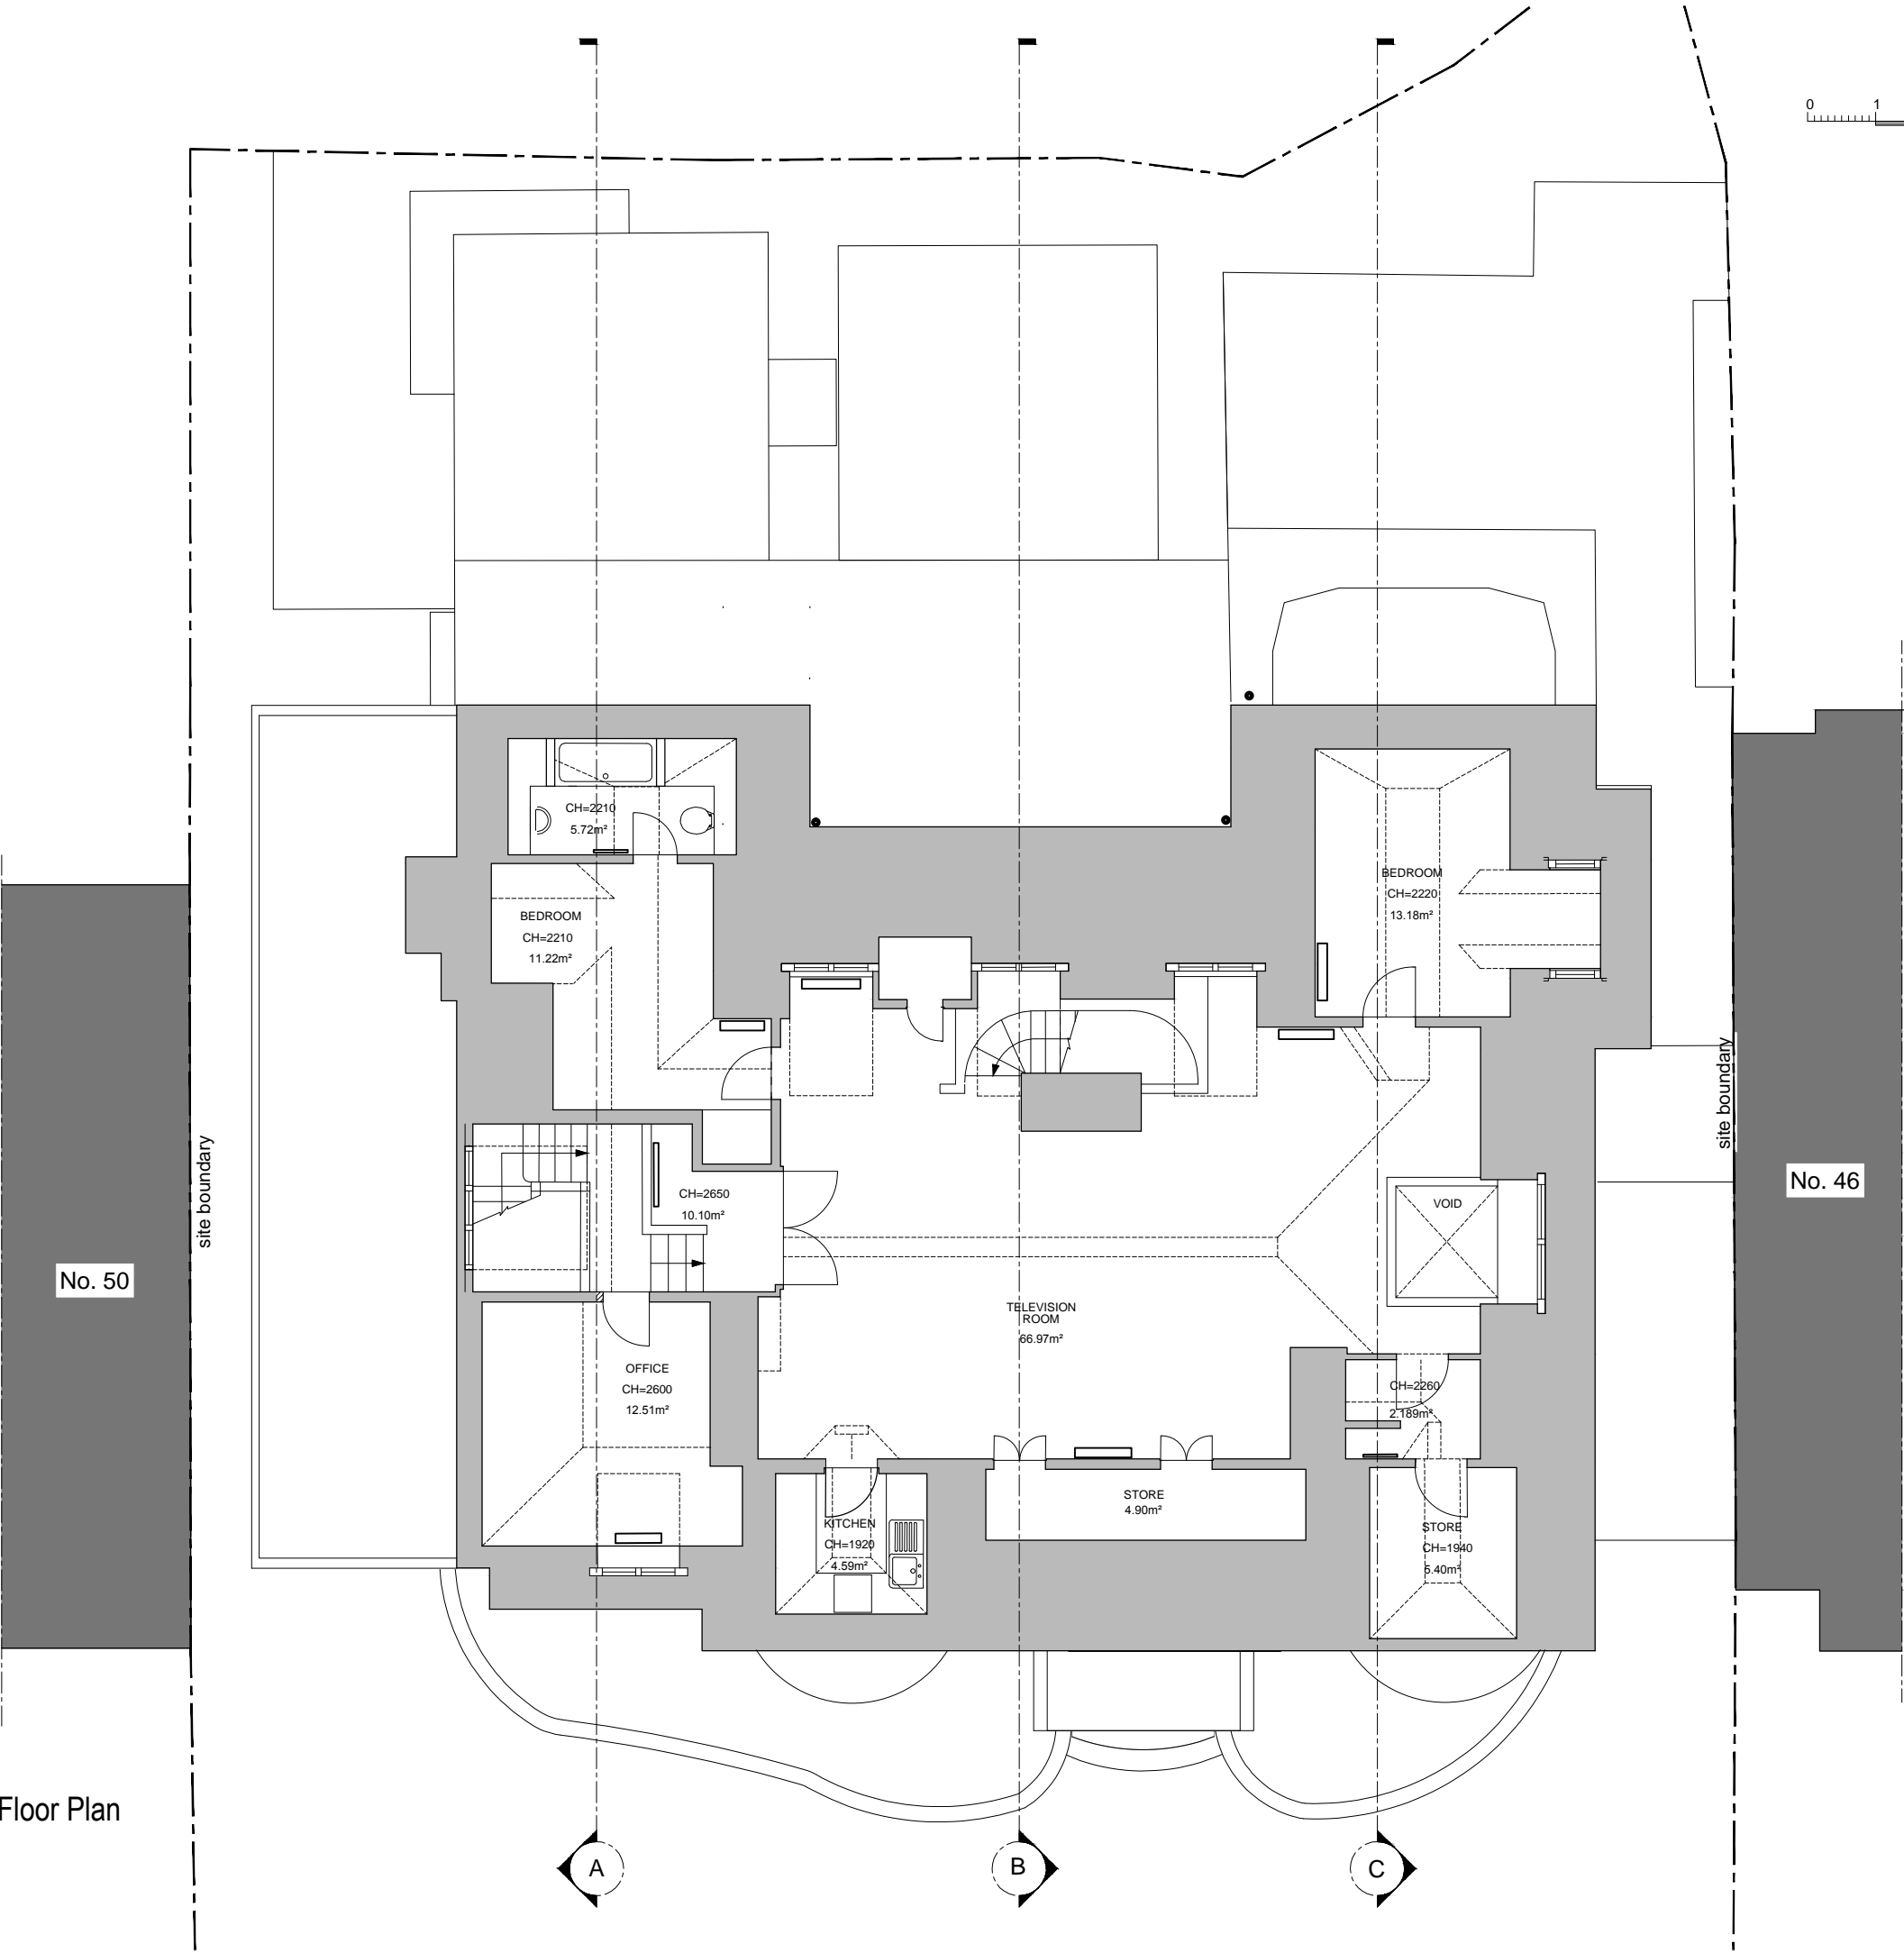

Rev.	Description	Date	Signed	Checked
Issued For				
FOR COMMENTS				
Drawing Scale = 1:50 @ A1 1:100 @ A3				
Project				
48 Elsworth Road London NW3				
Drawing Title				
Existing First Floor				
DS 561 Finchley Road London NW3 7BJ Phone 020 7433 3939 Fax 020 7794 4279 design solutions www.DesignSolutionsUK.com				
North N	Scale 1:100 @ A3	Drawn by IP	Date 01.12.2014	
Project no. 14/0296	Drawing no. 11	Checked by DS	Revision 00	




Existing Second Floor Plan
Scale 1:50 @A1

NOTES:
1. Do not scale drawings
2. All dimensional discrepancies to be reported to architect
3. The contractor must check all dimensions on site before construction / fabrication

THIS DRAWING HAS BEEN PREPARED BY DS DESIGN SOLUTIONS AND THE DATA CONTAINED HEREIN MAY BE USED OR REPRODUCED ONLY WITH DS DESIGN SOLUTIONS' APPROVAL.

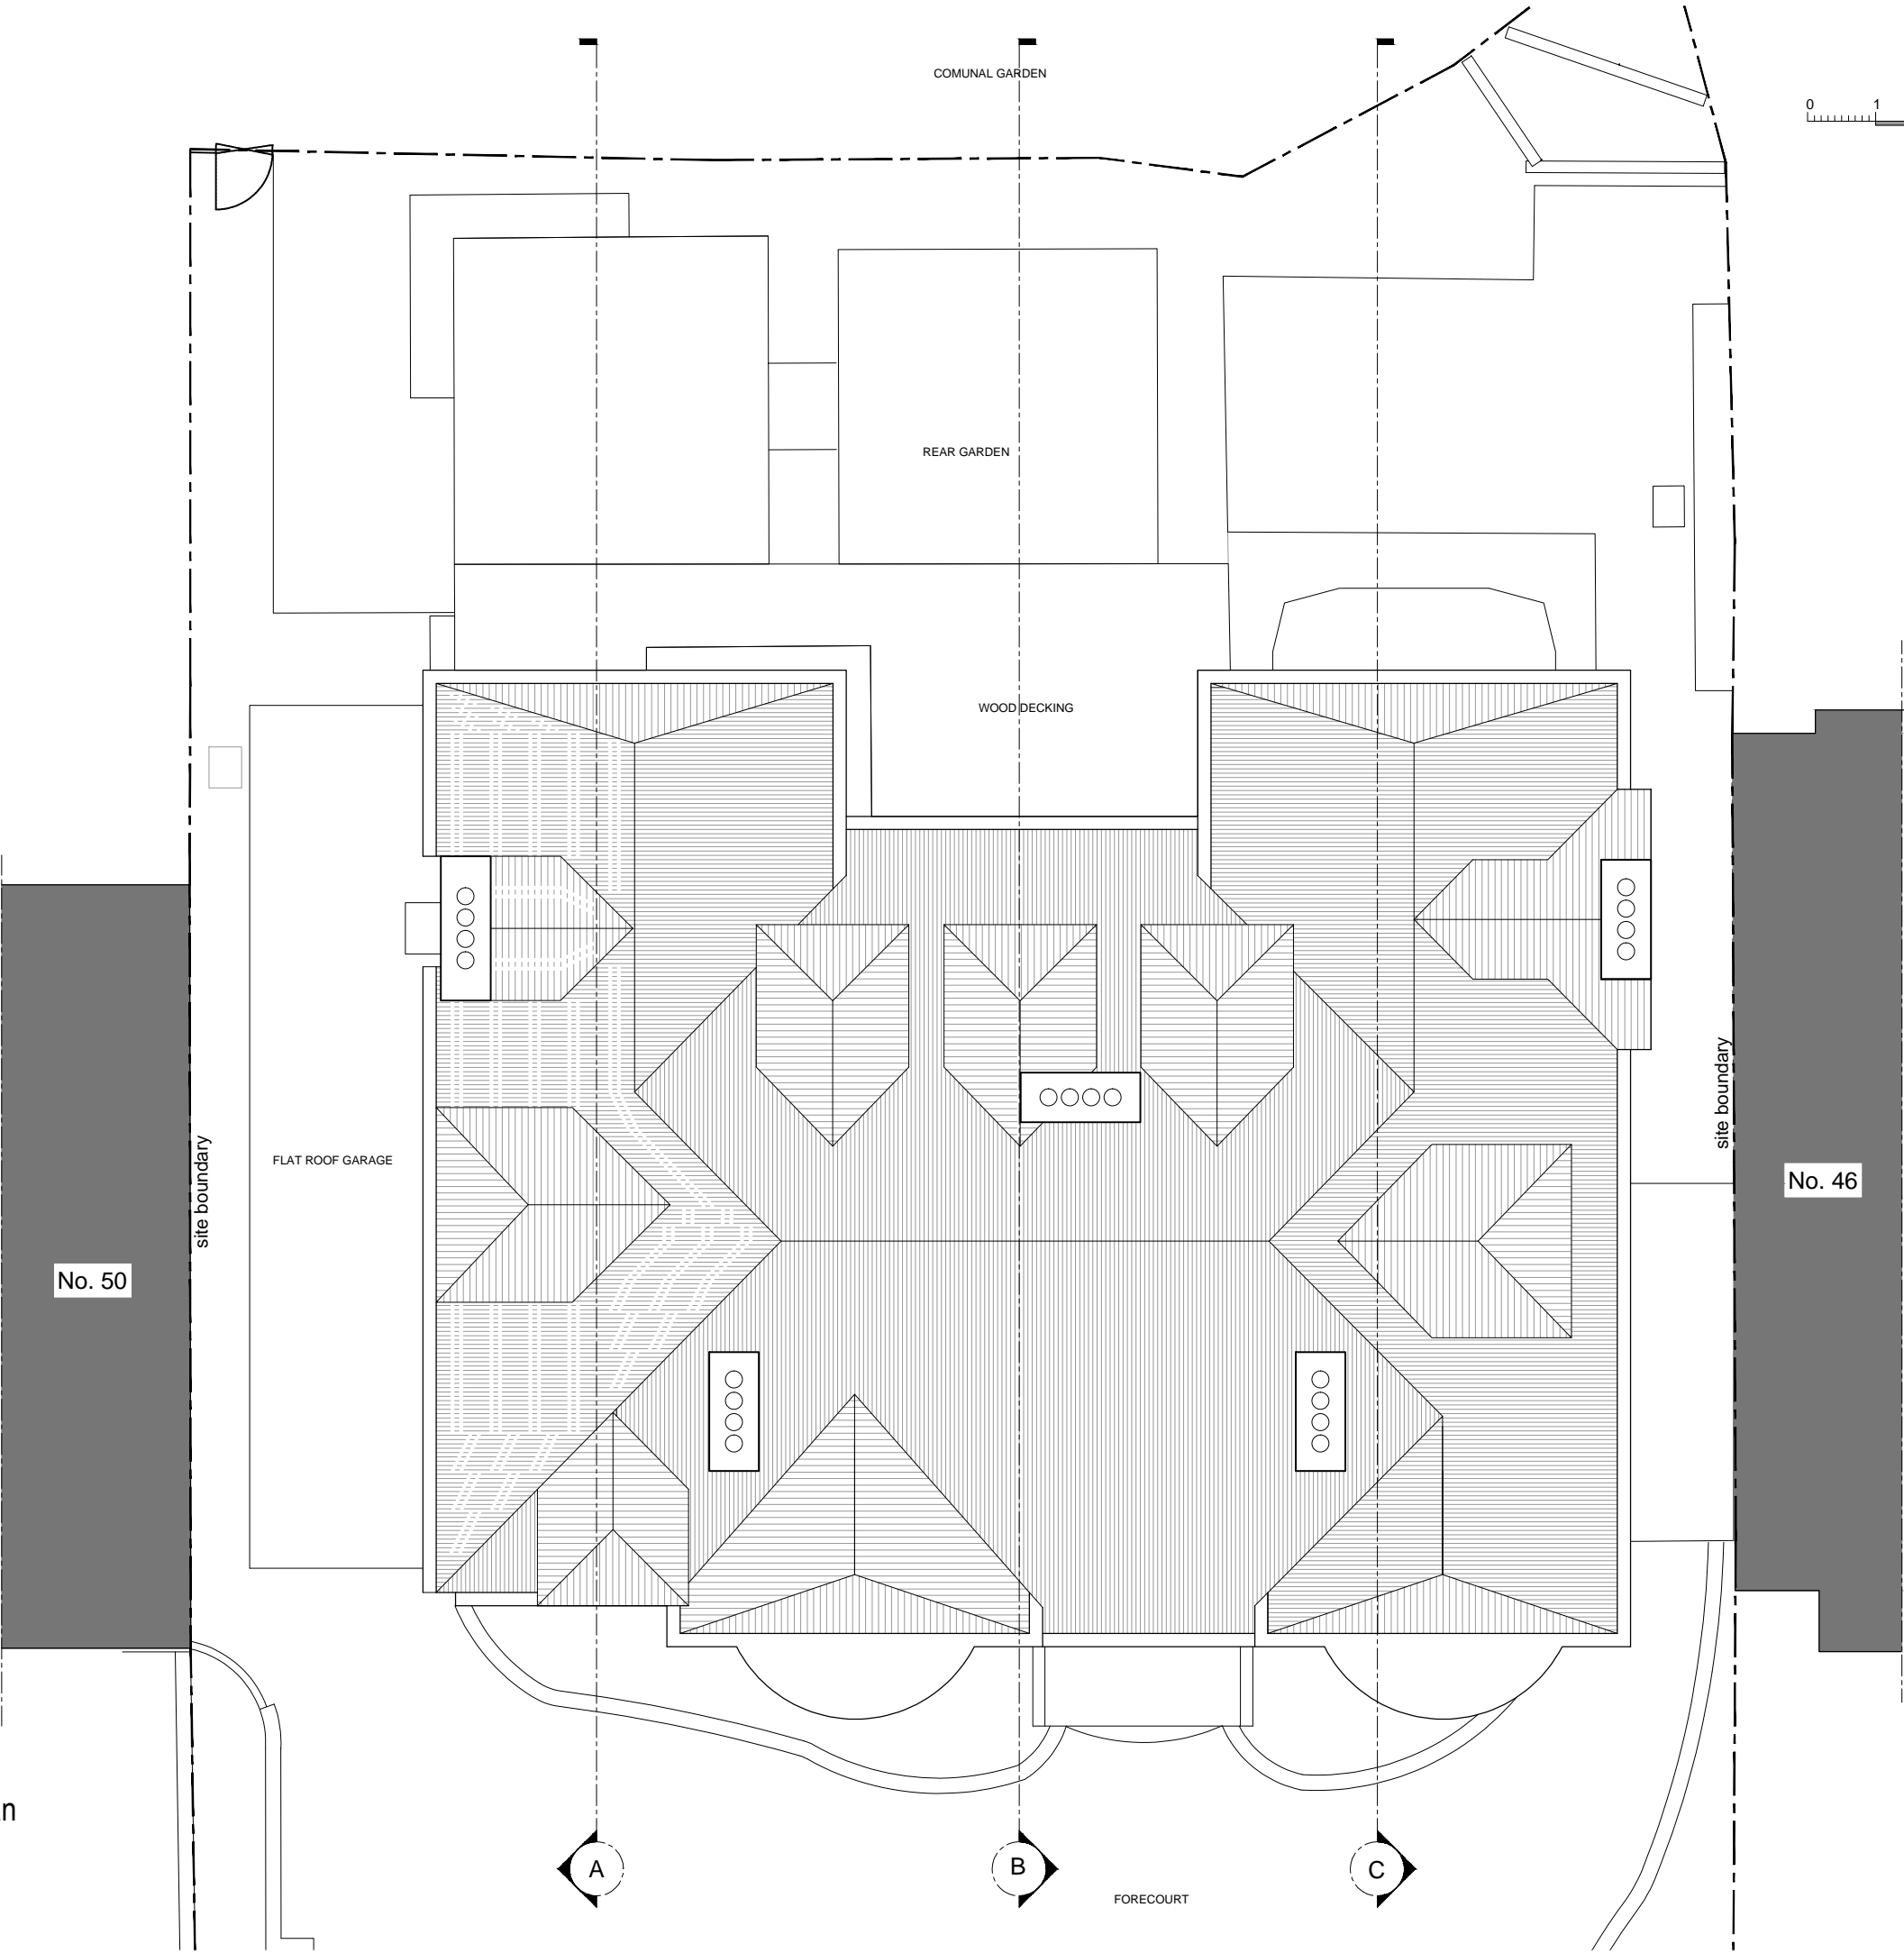

Rev.	Description	Date	Signed	Checked
Issued For				
FOR COMMENTS				
Drawing Scale = 1:50 @ A1 1:100 @ A3				
Project				
48 Elsworth Road London NW3				
Drawing Title				
Existing Second Floor				
 561 Finchley Road London NW3 7BJ Phone 020 7433 3939 Fax 020 7794 4279 design solutions www.DesignSolutionsUK.com				
North 	Scale 1:100 @ A3	Drawn by IP		
Date 01.12.2014		Checked by DS		
Project no. 14/0296	Drawing no. 12	Revision 00		




Existing Roof Plan
Scale 1:50 @A1

NOTES:
1. Do not scale drawings
2. All dimensional discrepancies to be reported to architect
3. The contractor must check all dimensions on site before construction / fabrication

THIS DRAWING HAS BEEN PREPARED BY DS DESIGN SOLUTIONS AND THE DATA CONTAINED HEREIN MAY BE USED OR REPRODUCED ONLY WITH DS DESIGN SOLUTIONS' APPROVAL.

Rev.	Description	Date	Signed	Checked
Issued For				
FOR COMMENTS				
Drawing Scale = 1:50 @ A1 1:100 @ A3				
Project				
48 Elsworth Road London NW3				
Drawing Title				
Existing Roof Plan				
<div><div> design solutions</div><div>561 Finchley Road London NW3 7BJ Phone 020 7433 3939 Fax 020 7794 4279 www.DesignSolutionsUK.com</div></div>				
North	Scale	Drawn by		
	1:100 @ A3	IP		
Date	01.12.2014	Checked by		
Project no.	14/0296	DS		
Drawing no.	13	Revision		
		00		

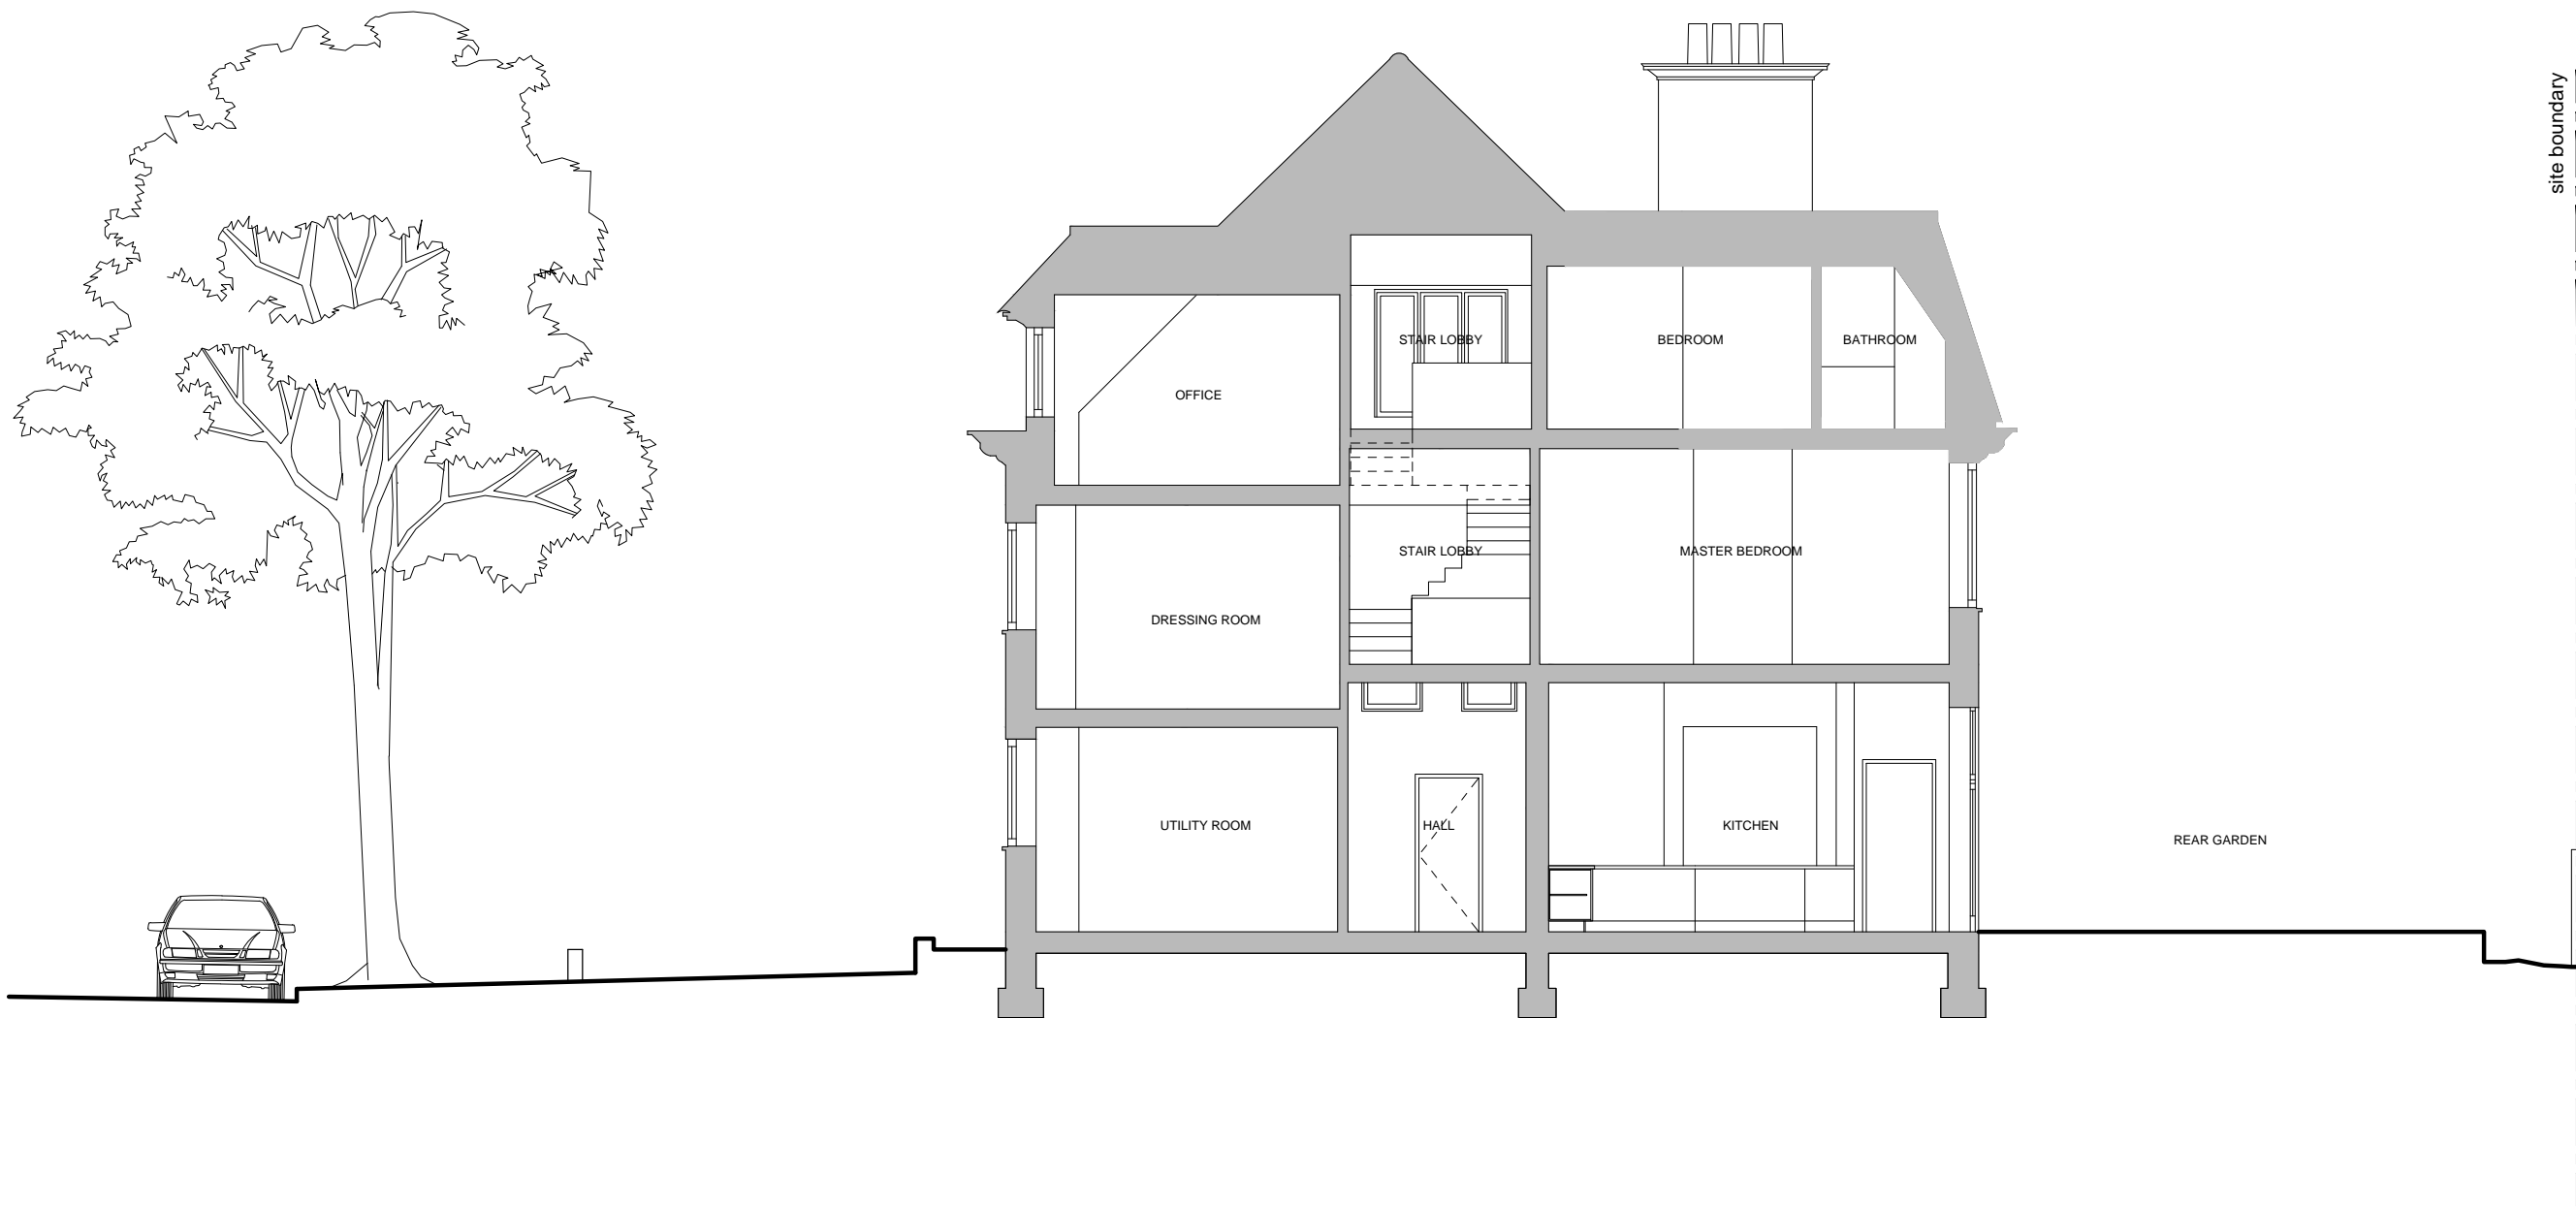

Existing Section A
Scale 1:50 @A1

NOTES:
1. Do not scale drawings
2. All dimensional discrepancies to be reported to architect
3. The contractor must check all dimensions on site before construction / fabrication

THIS DRAWING HAS BEEN PREPARED BY DS DESIGN SOLUTIONS AND THE DATA CONTAINED HEREIN MAY BE USED OR REPRODUCED ONLY WITH DS DESIGN SOLUTIONS' APPROVAL.



Rev.	Description	Date	Signed	Checked
Issued For				
FOR COMMENTS				
Drawing Scale = 1:50 @ A1 1:100 @ A3				
Project				
48 Elsworthy Road London NW3				
Drawing Title				
Existing Section A				
<div><div></div><div>561 Finchley Road London NW3 7BJ Phone 020 7433 3939 Fax 020 7794 4279 design solutions www.DesignSolutionsUK.com</div></div>				
North	Scale	Drawn by		
	1:100 @ A3	IP		
	Date	Checked by		
	01.12.2014	DS		
Project no.	Drawing no.	Revision		
14/0296	20	00		




Existing Section B
Scale 1:50 @A1

NOTES:
1. Do not scale drawings
2. All dimensional discrepancies to be reported to architect
3. The contractor must check all dimensions on site before construction / fabrication

THIS DRAWING HAS BEEN PREPARED BY DS DESIGN SOLUTIONS AND THE DATA CONTAINED HEREIN MAY BE USED OR REPRODUCED ONLY WITH DS DESIGN SOLUTIONS' APPROVAL.

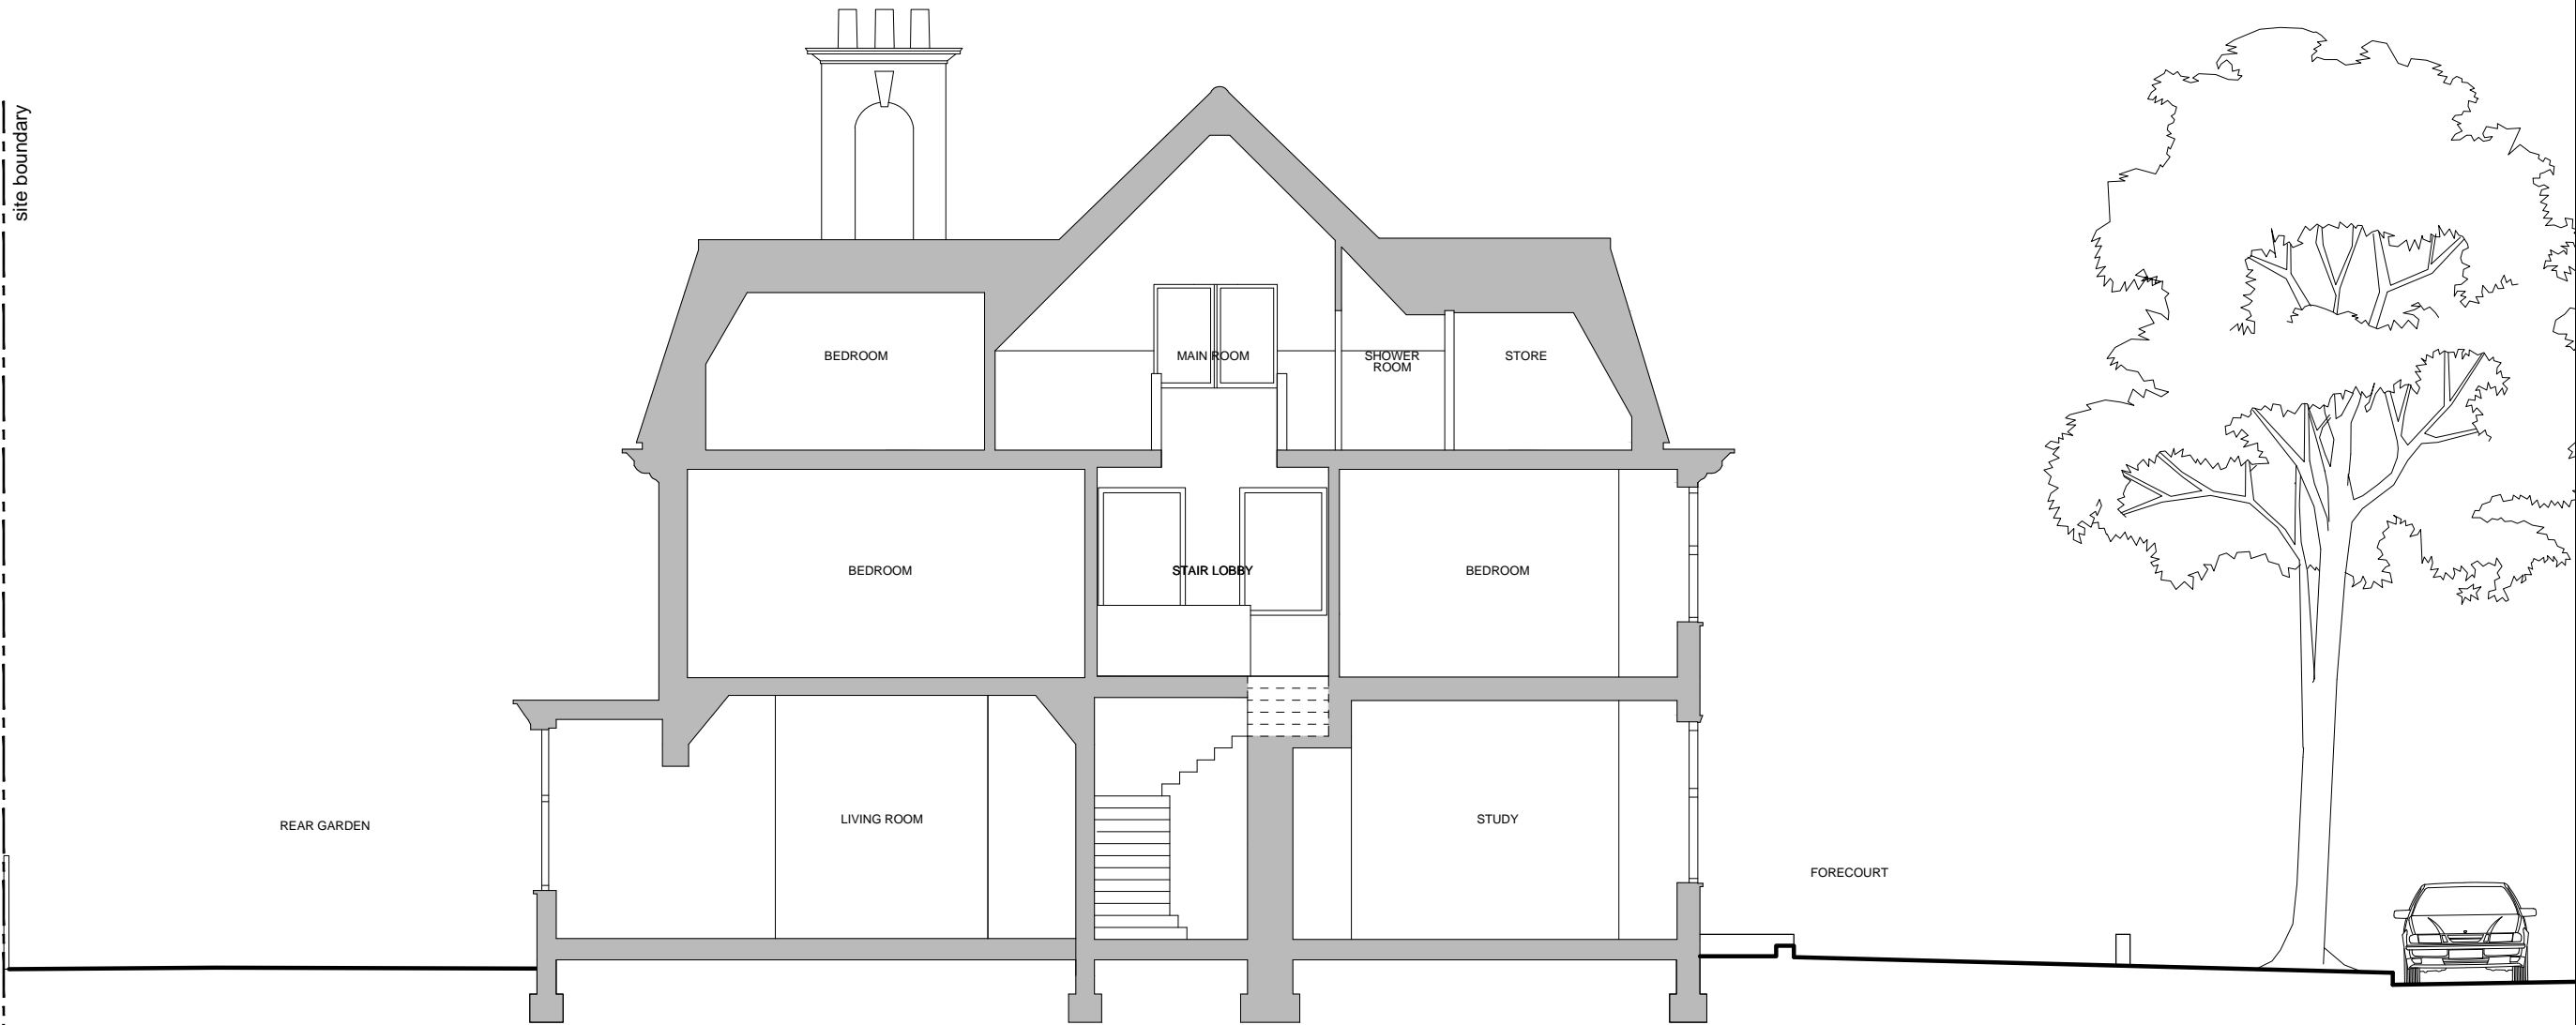

Rev.	Description	Date	Signed	Checked
Issued For				
FOR COMMENTS				
Drawing Scale = 1:50 @ A1 1:100 @ A3				
Project				
48 Elsworthy Road London NW3				
Drawing Title				
Existing Section B				
<div><div></div><div>561 Finchley Road London NW3 7BJ Phone 020 7433 3939 Fax 020 7794 4279 design solutions www.DesignSolutionsUK.com</div></div>				
North	Scale	Drawn by		
	1:100 @ A3	IP		
Date	01.12.2014	Checked by		
DS		Revision		
Project no.	Drawing no.	Revision		
14/0296	21	00		



Existing Section C
Scale 1:50 @A1

NOTES:
1. Do not scale drawings
2. All dimensional discrepancies to be reported to architect
3. The contractor must check all dimensions on site before construction / fabrication

THIS DRAWING HAS BEEN PREPARED BY DS DESIGN SOLUTIONS AND THE DATA CONTAINED HEREIN MAY BE USED OR REPRODUCED ONLY WITH DS DESIGN SOLUTIONS' APPROVAL.

Rev.	Description	Date	Signed	Checked
Issued For				
FOR COMMENTS				
Drawing Scale = 1:50 @ A1 1:100 @ A3				
Project				
48 Elsworth Road London NW3				
Drawing Title				
Existing Section C				
<div><div></div><div>561 Finchley Road London NW3 7BJ Phone 020 7433 3939 Fax 020 7794 4279 design solutions www.DesignSolutionsUK.com</div></div>				
North	Scale	Drawn by		
	1:100 @ A3	IP		
Date	01.12.2014	Checked by		
DS		DS		
Project no.	Drawing no.	Revision		
14/0296	22	00		



Existing Front Elevation
Scale 1:50 @A1

NOTES:
1. Do not scale drawings
2. All dimensional discrepancies to be reported to architect
3. The contractor must check all dimensions on site before construction / fabrication

THIS DRAWING HAS BEEN PREPARED BY DS DESIGN SOLUTIONS AND THE DATA CONTAINED HEREIN MAY BE USED OR REPRODUCED ONLY WITH DS DESIGN SOLUTIONS' APPROVAL.

Rev.	Description	Date	Signed	Checked
------	-------------	------	--------	---------

Issued For
FOR COMMENTS


Drawing Scale = 1:50 @ A1
1:100 @ A3

Project
48 Elsworthy Road
London NW3

Drawing Title
Existing Front Elevation

DS design solutions
561 Finchley Road
London NW3 7BJ
Phone 020 7433 3939
Fax 020 7794 4279
www.DesignSolutionsUK.com

North 	Scale 1:100 @ A3	Drawn by IP
Date 01.12.2014		Checked by DS
Project no. 14/0296	Drawing no. 30	Revision 00

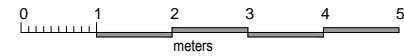

Existing Rear Elevation
Scale 1:50 @A1

NOTES:
1. Do not scale drawings
2. All dimensional discrepancies to be reported to architect
3. The contractor must check all dimensions on site before construction / fabrication

THIS DRAWING HAS BEEN PREPARED BY DS DESIGN SOLUTIONS AND THE DATA CONTAINED HEREIN MAY BE USED OR REPRODUCED ONLY WITH DS DESIGN SOLUTIONS' APPROVAL.

Rev.	Description	Date	Signed	Checked
------	-------------	------	--------	---------

Issued For
FOR COMMENTS

Drawing Scale = 1:50 @ A1
1:100 @ A3




Project
48 Elsworthy Road
London NW3

Drawing Title
Existing Rear Elevation

DS 561 Finchley Road
London NW3 7BJ
Phone 020 7433 3939
Fax 020 7794 4279
design solutions www.DesignSolutionsUK.com

North 	Scale 1:100 @ A3	Drawn by IP
Date 01.12.2014		Checked by DS
Project no. 14/0296	Drawing no. 31	Revision 00

site boundary

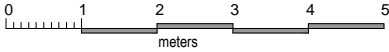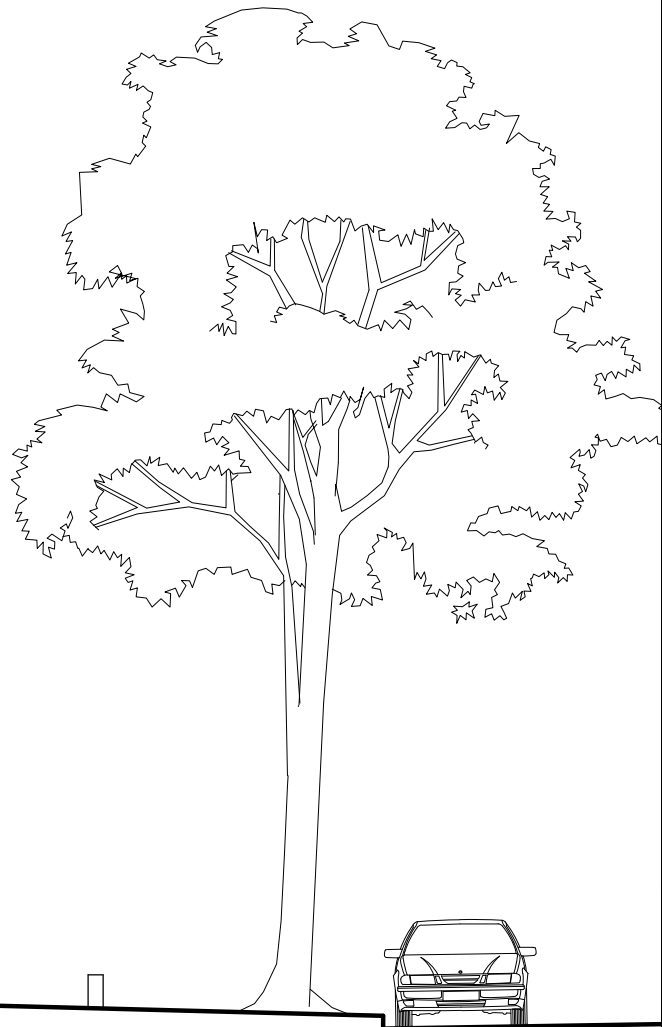
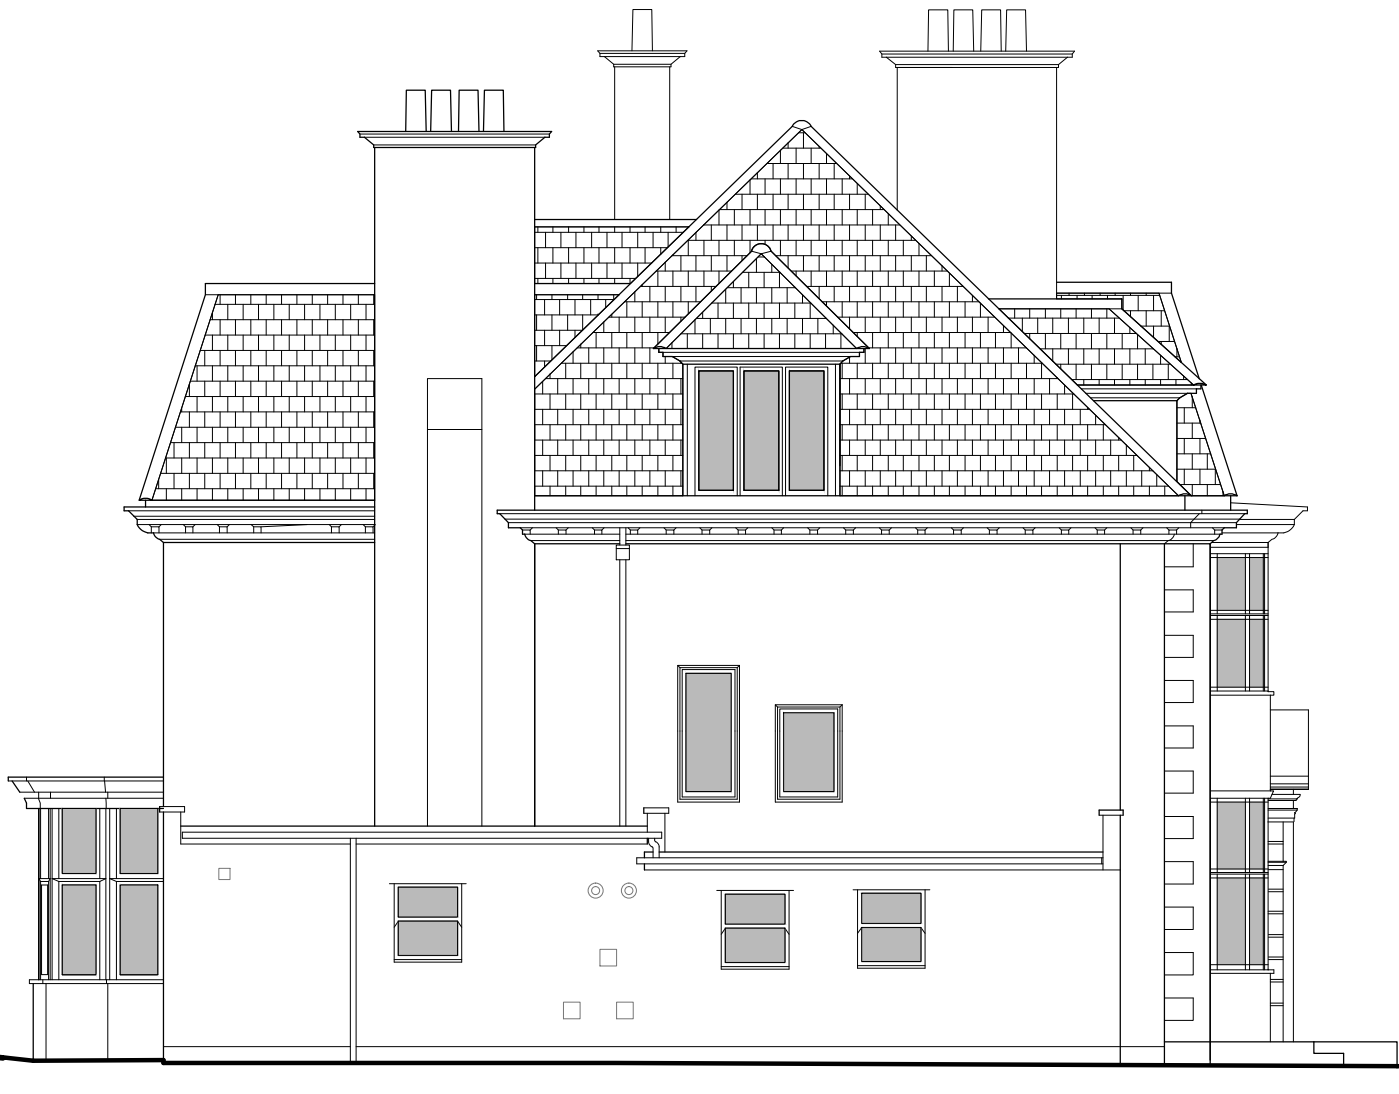


Existing Side Elev. West
Scale 1:50 @A1

NOTES:
1. Do not scale drawings
2. All dimensional discrepancies to be reported to architect
3. The contractor must check all dimensions on site before construction / fabrication

THIS DRAWING HAS BEEN PREPARED BY DS DESIGN SOLUTIONS AND THE DATA CONTAINED HEREIN MAY BE USED OR REPRODUCED ONLY WITH DS DESIGN SOLUTIONS' APPROVAL.

Rev.	Description	Date	Signed	Checked
Issued For				
FOR COMMENTS				
Drawing Scale = 1:50 @ A1 1:100 @ A3				
Project				
48 Elsworthy Road London NW3				
Drawing Title				
Existing Side Elevation West				
<div><div></div><div>561 Finchley Road London NW3 7BJ Phone 020 7433 3939 Fax 020 7794 4279 design solutions www.DesignSolutionsUK.com</div></div>				
North	Scale	Drawn by		
	1:100 @ A3	IP		
Date	01.12.2014	Checked by		
Project no.	Drawing no.	Revision		
14/0296	32	00		

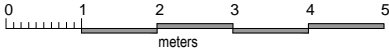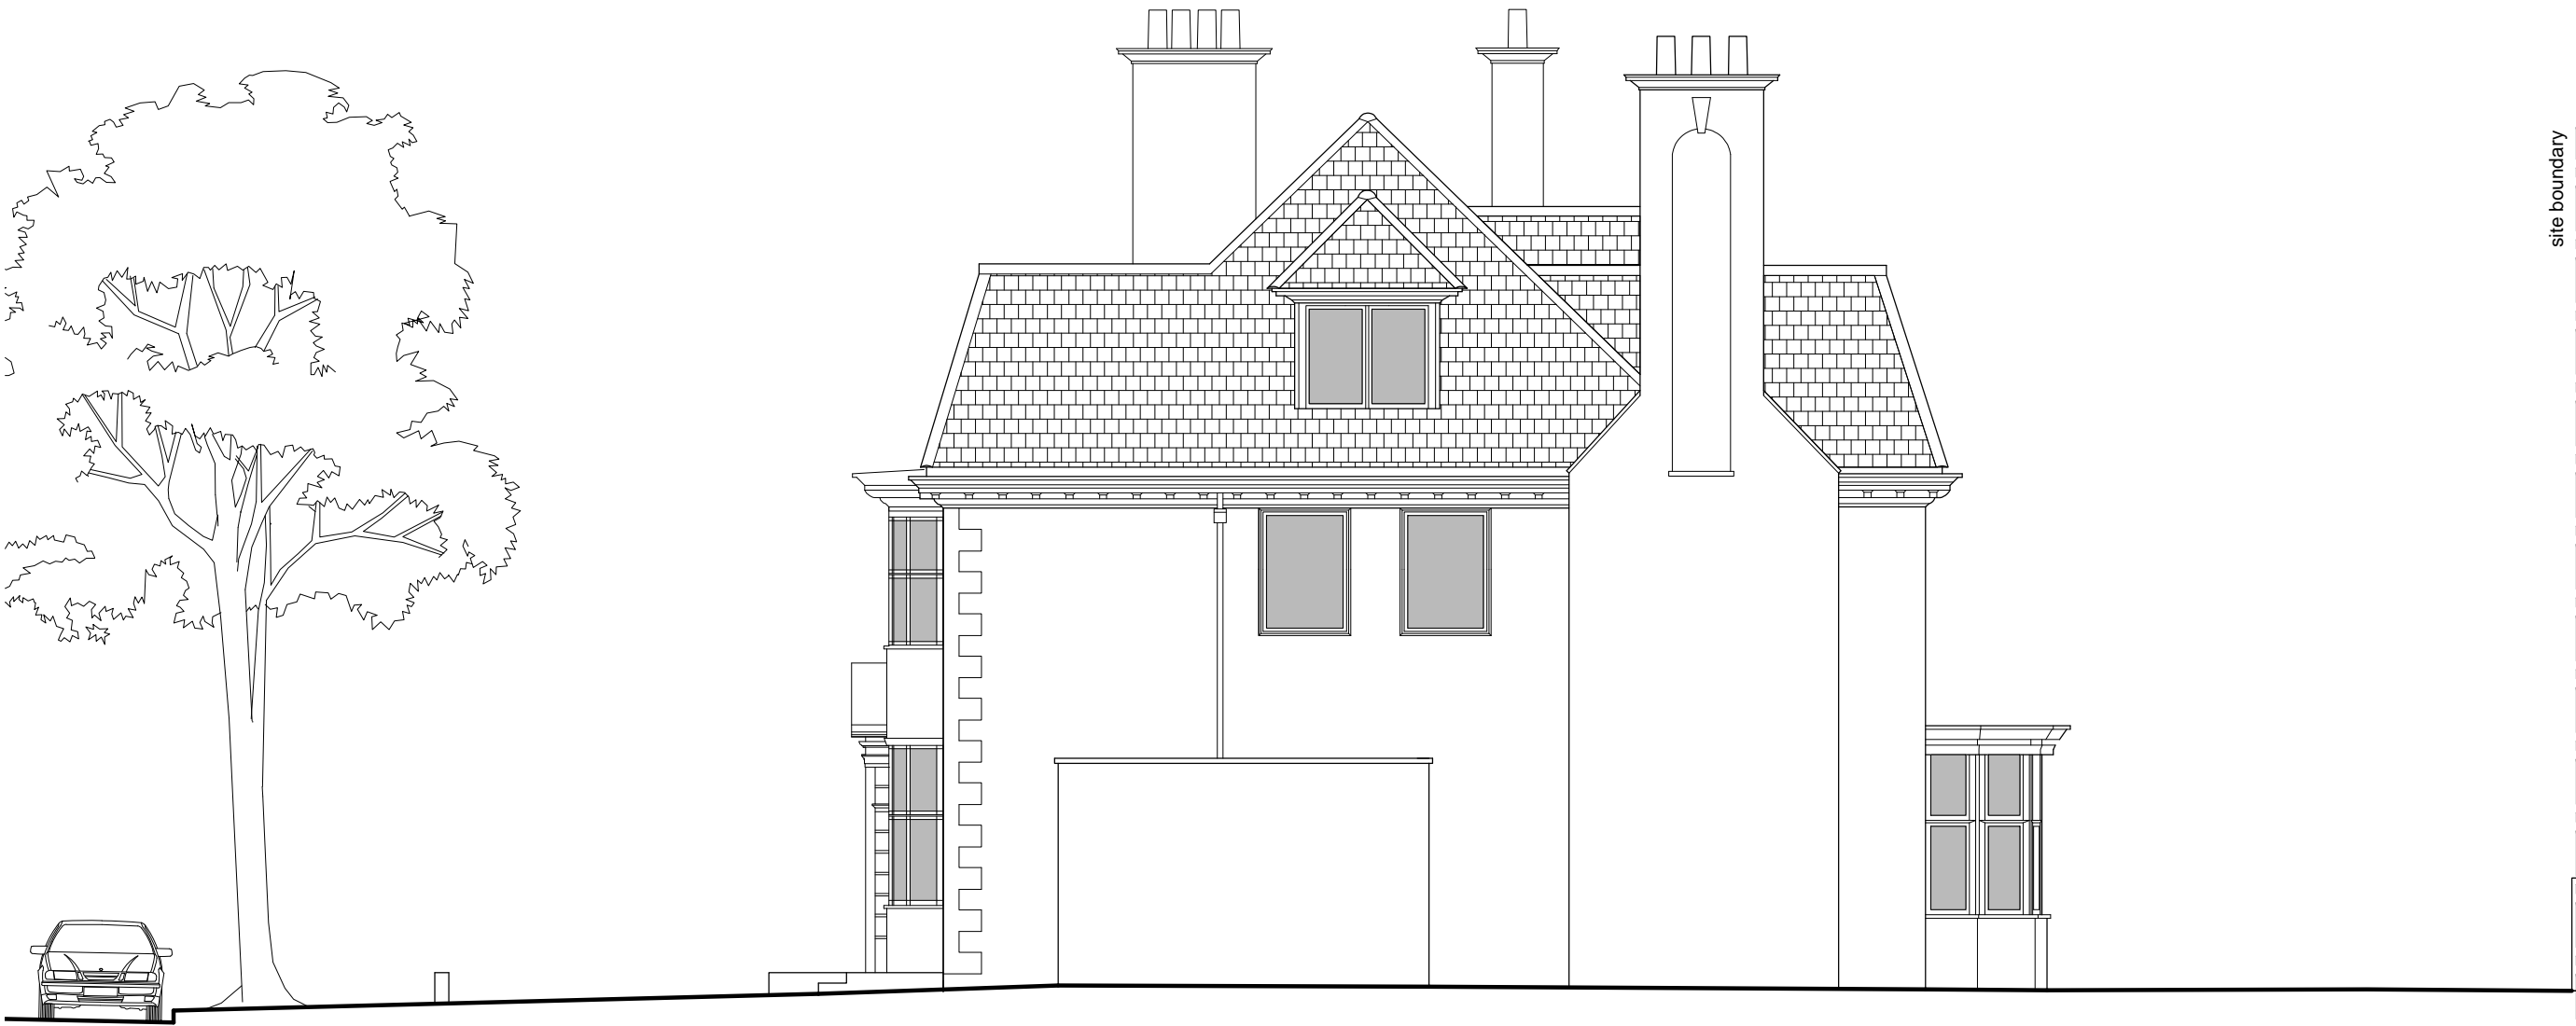

Existing Side Elevation East
Scale 1:50 @A1

NOTES:
1. Do not scale drawings
2. All dimensional discrepancies to be reported to architect
3. The contractor must check all dimensions on site before construction / fabrication

THIS DRAWING HAS BEEN PREPARED BY DS DESIGN SOLUTIONS AND THE DATA CONTAINED HEREIN MAY BE USED OR REPRODUCED ONLY WITH DS DESIGN SOLUTIONS' APPROVAL.

Rev.	Description	Date	Signed	Checked

Issued For

FOR COMMENTS

Drawing Scale = 1:50 @ A1
1:100 @ A3


Project

48 Elsworthy Road
London NW3

Drawing Title

Existing Side Elevation East

 561 Finchley Road
London NW3 7BJ
Phone 020 7433 3939
Fax 020 7794 4279
design solutions www.DesignSolutionsUK.com

North 	Scale 1:100 @ A3	Drawn by IP
Date 01.12.2014	Checked by DS	
Project no. 14/0296	Drawing no. 33	Revision 00