



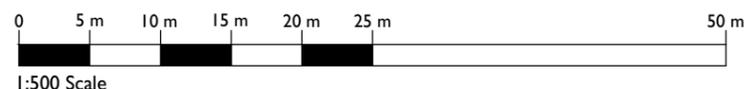

(c) UKMap Copyright. The GeoInformation Group 2015 Licence No. LANDMLDN100003121118"


I
001 **Site Plan**
1:500@A3

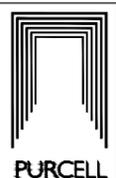


Notes: Drawings are based on survey data and may not accurately represent what is physically present. Do not scale from this drawing. All dimensions are to be verified on site before proceeding with the work. All dimensions are in millimeters unless noted otherwise. Purcell shall be notified in writing of any discrepancies.	KEY - - - Site Boundary - - - Freehold Boundary First Issue 13.05.2015 VT RF ISSUE DATE DRAWN CHECKED DESCRIPTION	CLIENT Kay Georgiou Solicitors	DRAWING TITLE Existing Site Location Plan	JOB NUMBER 235990	 PURCELL
		PROJECT 40 Great James Street	SIZE & SCALE A3L 1:500@A3	DRAWING NO. L(00)001	
			DRAWING STATUS ISSUED FOR PLANNING	REVISION -	

Notes:
 Drawings are based on survey data and may not accurately represent what is physically present.
 Do not scale from this drawing. All dimensions are to be verified on site before proceeding with the work.
 All dimensions are in millimeters unless noted otherwise.
 Purcell shall be notified in writing of any discrepancies.

Key Plan
 not to scale

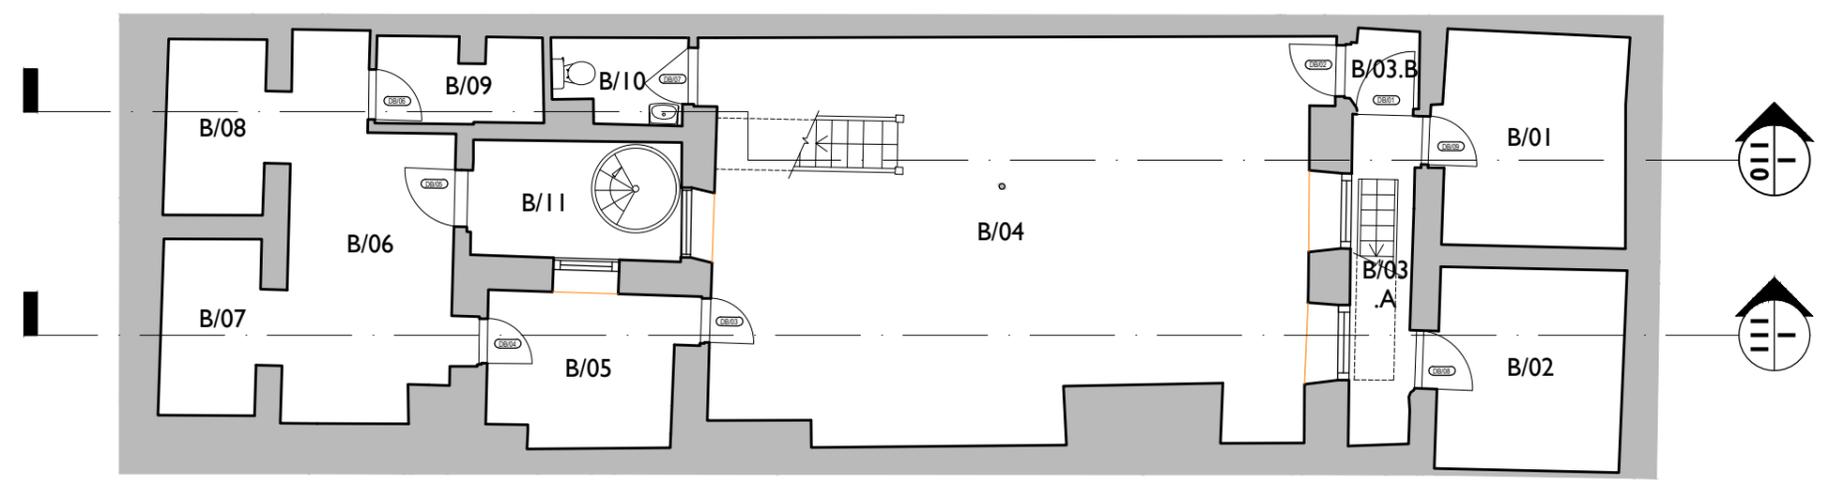

I
100 Existing Basement Floor Plan
 1:100 @ A3

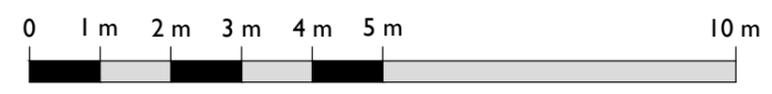

A	26.05.15	VT	RF	
First Issue	07.11.14	HL	RF	
ISSUE	DATE	DRAWN	CHECKED	DESCRIPTION
CLIENT	Kay Georgiou Solicitors			
PROJECT	40 Great James Street			
DRAWING TITLE	Existing Basement Floor Plan			
SIZE & SCALE	A3L 1:100			
DRAWING STATUS	ISSUED FOR PLANNING			


JOB NUMBER 235990

DRAWING NO. L(00)100


REVISION A

PURCELL

15 Bermondsey Square, Tower Bridge Road, London, SE1 3UN, T: +44(0)20 7397 7171, E:london@purcelluk.com
 © PURCELL 2012. PURCELL IS THE TRADING NAME OF PURCELL MILLER TRITTON LLP

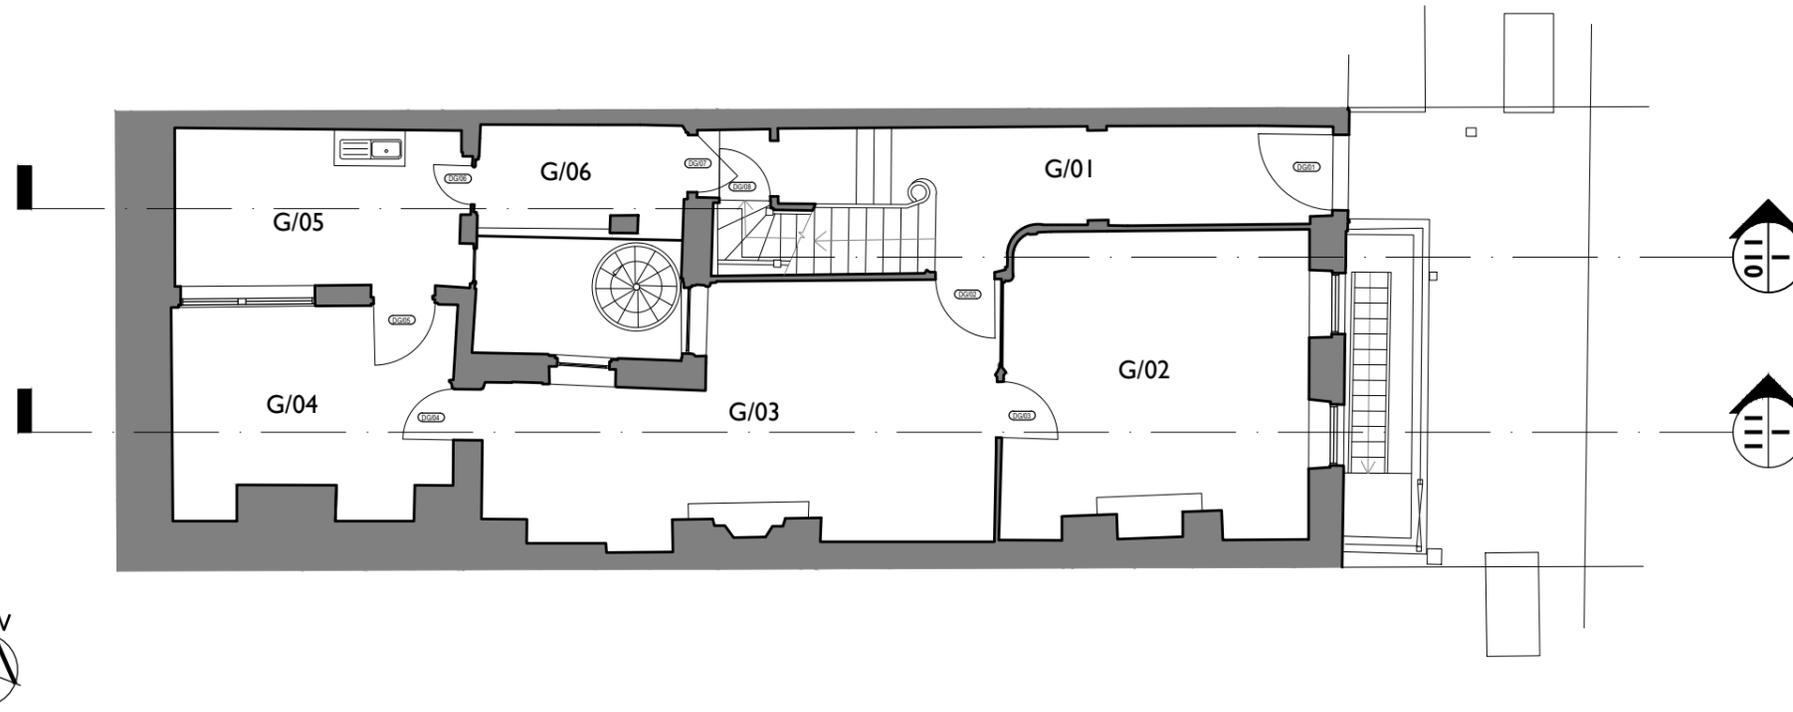

I Existing Ground Floor Plan
101 1:100 @ A3

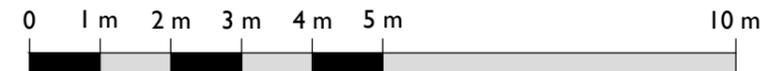


Notes:
 Drawings are based on survey data and may not accurately represent what is physically present.
 Do not scale from this drawing. All dimensions are to be verified on site before proceeding with the work.
 All dimensions are in millimeters unless noted otherwise.
 Purcell shall be notified in writing of any discrepancies.

Key Plan
 not to scale


A	26.05.2015	VT	RF
First Issue	07.11.14	HL	RF

ISSUE	DATE	DRAWN	CHECKED	DESCRIPTION
CLIENT				Kay Georgiou Solicitors
PROJECT				40 Great James Street
DRAWING TITLE				Existing Ground Floor Plan
SIZE & SCALE		A3L		1:100
DRAWING STATUS				ISSUED FOR PLANNING

JOB NUMBER	235990	
DRAWING NO.	L(00)101	
REVISION	A	

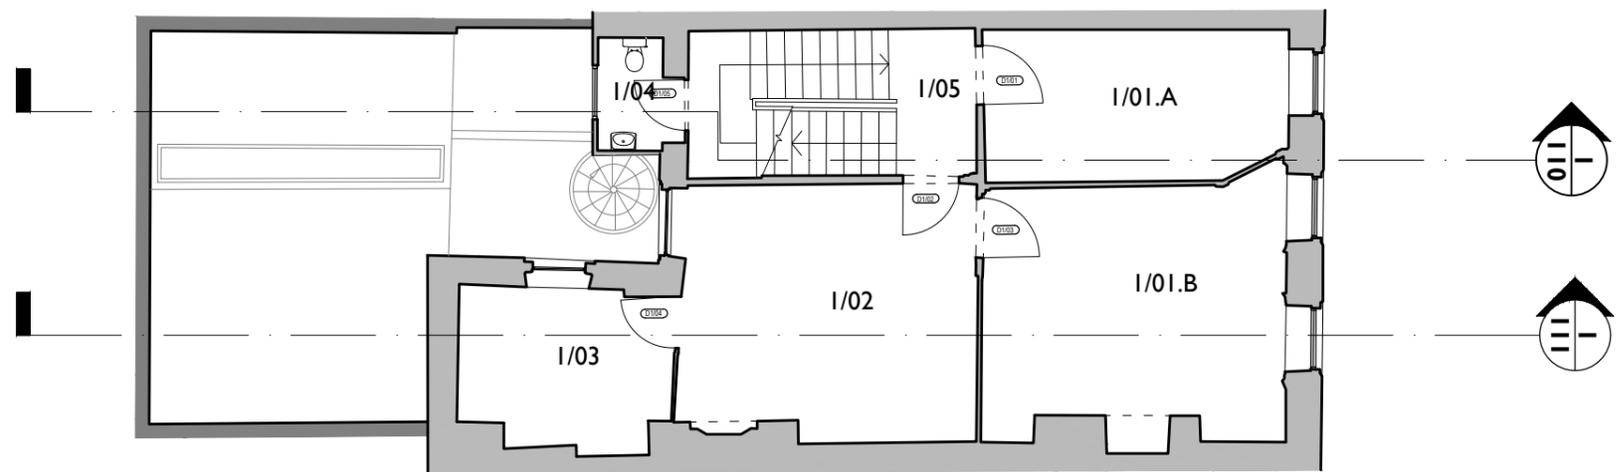

I
102 Existing First Floor Plan
1:100 @ A3

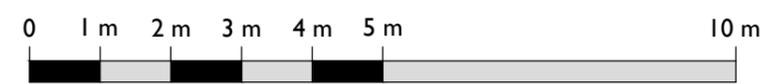


Notes:
 Drawings are based on survey data and may not accurately represent what is physically present.
 Do not scale from this drawing. All dimensions are to be verified on site before proceeding with the work.
 All dimensions are in millimeters unless noted otherwise.
 Purcell shall be notified in writing of any discrepancies.

Key Plan
 not to scale


A	26.05.15	VT	RF	
First Issue	07.11.14	HL	RF	
ISSUE	DATE	DRAWN	CHECKED	DESCRIPTION
CLIENT	Kay Georgiou Solicitors			
PROJECT	40 Great James Street			
DRAWING TITLE	Existing First Floor Plan			
SIZE & SCALE	A3L 1:100			
DRAWING STATUS	ISSUED FOR PLANNING			

JOB NUMBER 235990
DRAWING NO. L(00)102
REVISION A



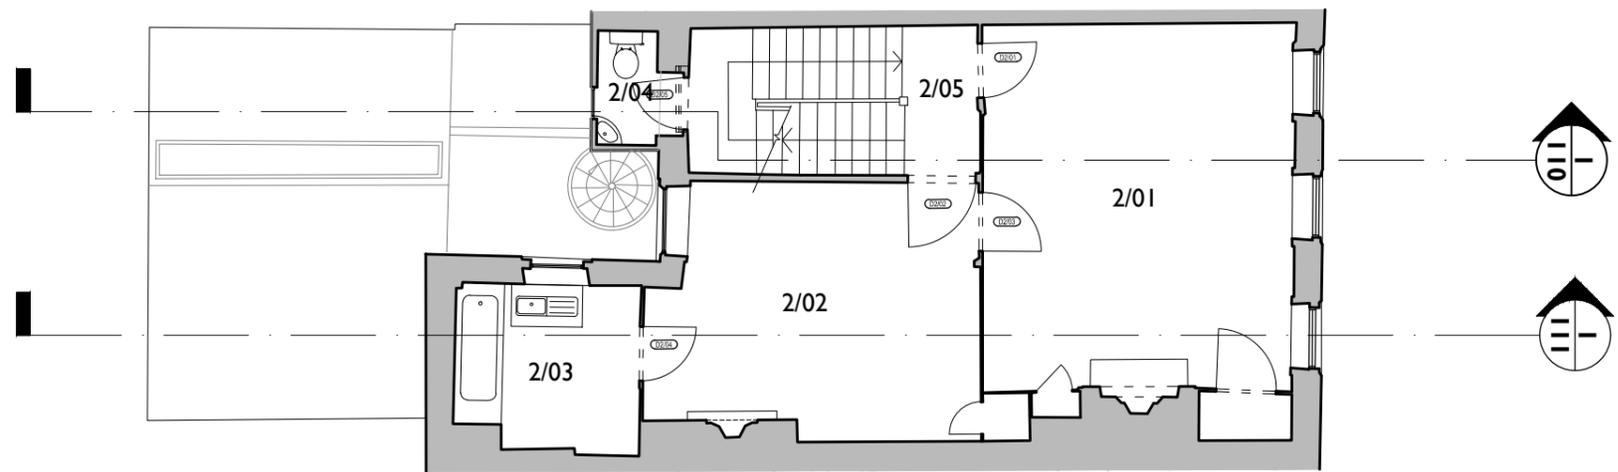

I
103 Existing Second Floor Plan
1:100 @ A3

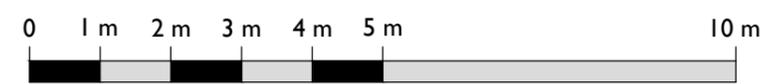


Notes:
 Drawings are based on survey data and may not accurately represent what is physically present.
 Do not scale from this drawing. All dimensions are to be verified on site before proceeding with the work.
 All dimensions are in millimeters unless noted otherwise.
 Purcell shall be notified in writing of any discrepancies.

Key Plan
 not to scale


A	26.05.15	VT	RF	
First Issue	07.11.14	HL	RF	
ISSUE	DATE	DRAWN	CHECKED	DESCRIPTION
CLIENT				Kay Georgiou Solicitors
PROJECT				40 Great James Street
DRAWING TITLE				Existing Second Floor Plan
SIZE & SCALE		A3L	1:100	
DRAWING STATUS				ISSUED FOR PLANNING

JOB NUMBER 235990
DRAWING NO. L(00)103
REVISION A



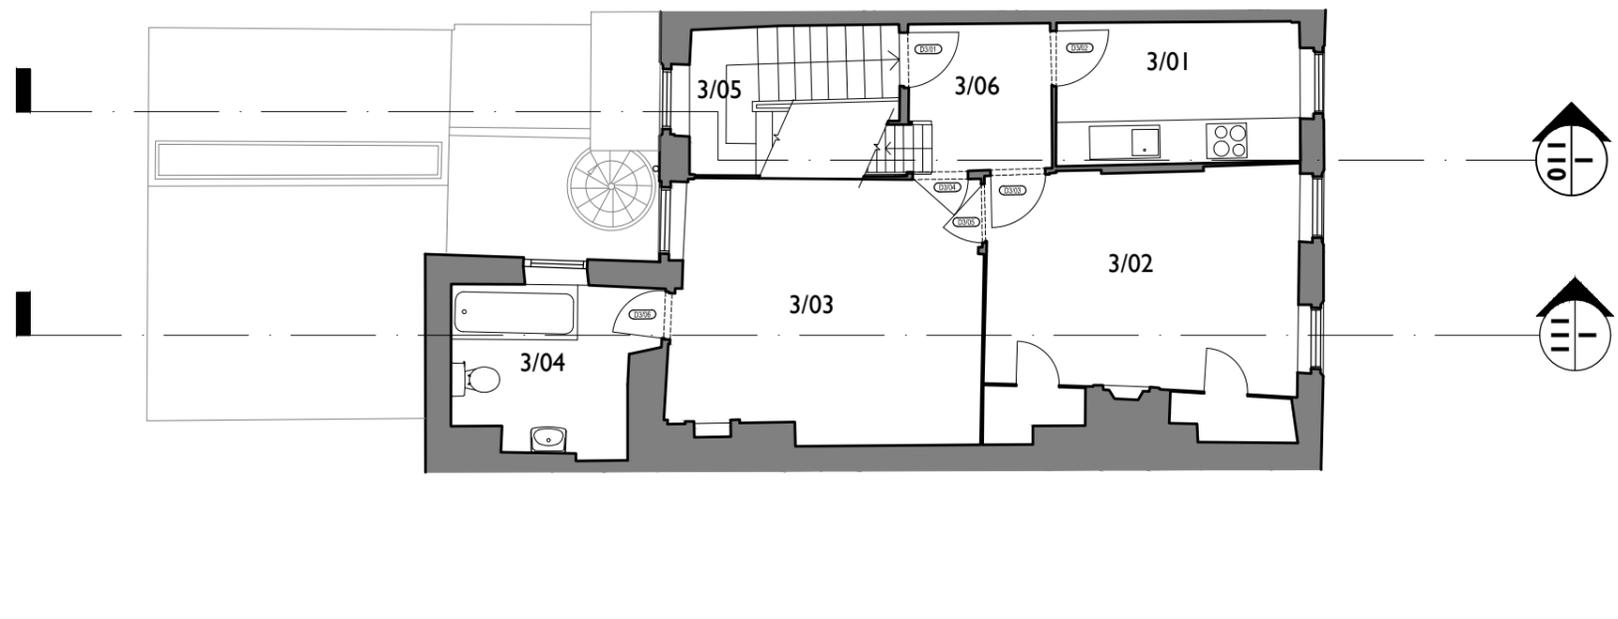


I
104 Existing Third Floor Plan
1:100 @ A3

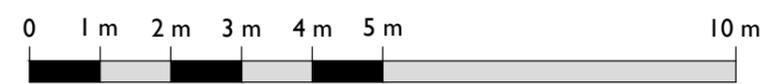

Notes:
 Drawings are based on survey data and may not accurately represent what is physically present.
 Do not scale from this drawing. All dimensions are to be verified on site before proceeding with the work.
 All dimensions are in millimeters unless noted otherwise.
 Purcell shall be notified in writing of any discrepancies.


Key Plan
 not to scale

 


A	26.05.15	VT	RF
First Issue	07.11.14	HL	RF

ISSUE	DATE	DRAWN	CHECKED	DESCRIPTION
CLIENT				Kay Georgiou Solicitors
PROJECT				40 Great James Street
DRAWING TITLE				Existing Third Floor Plan
SIZE & SCALE		A3L		1:100
DRAWING STATUS				ISSUED FOR PLANNING

JOB NUMBER	235990	 PURCELL
DRAWING NO.	L(00)104	
REVISION	A	

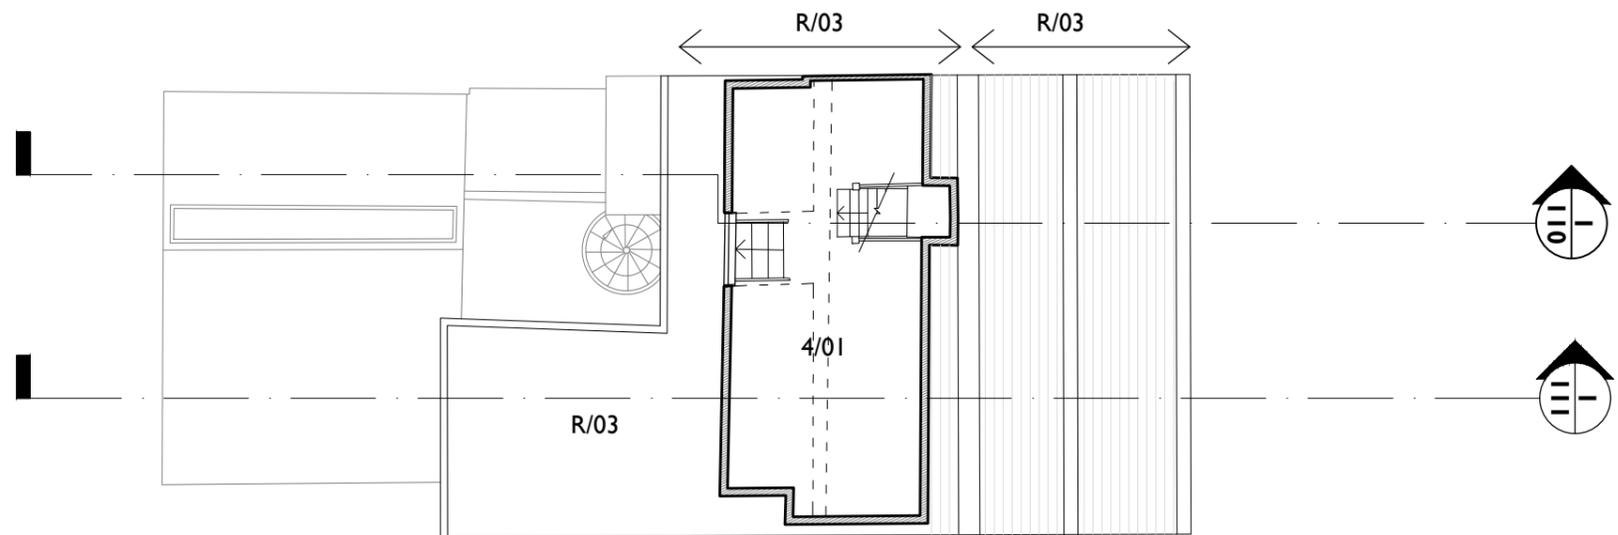

I
105 Existing Fourth Floor Plan
1:100 @ A3

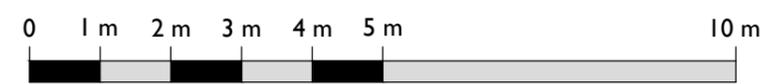

Notes:
Drawings are based on survey data and may not accurately represent what is physically present.
Do not scale from this drawing. All dimensions are to be verified on site before proceeding with the work.
All dimensions are in millimeters unless noted otherwise.
Purcell shall be notified in writing of any discrepancies.

Key Plan
not to scale


A	26.05.15	VT	RF	
First Issue	07.11.14	HL	RF	
ISSUE	DATE	DRAWN	CHECKED	DESCRIPTION
CLIENT	Kay Georgiou Solicitors			
PROJECT	40 Great James Street			
DRAWING TITLE	Existing Fourth Floor Plan			
SIZE & SCALE	A3L 1:100			
DRAWING STATUS	ISSUED FOR PLANNING			

JOB NUMBER 235990
DRAWING NO. L(00)105
REVISION A




Notes:
 Drawings are based on survey data and may not accurately represent what is physically present.
 Do not scale from this drawing. All dimensions are to be verified on site before proceeding with the work.
 All dimensions are in millimeters unless noted otherwise.
 Purcell shall be notified in writing of any discrepancies.

Key Plan
 not to scale

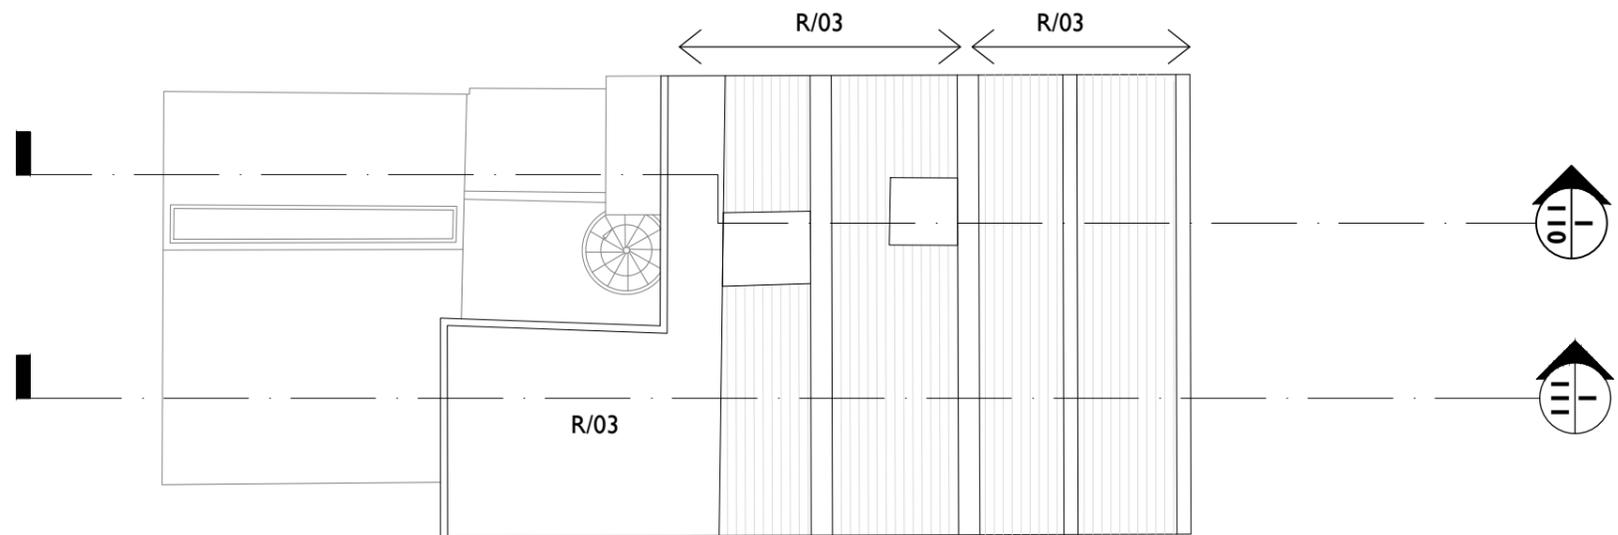

A	26.05.15	VT	RF	
First Issue	14.04.2015	VT	RF	
ISSUE	DATE	DRAWN	CHECKED	DESCRIPTION
CLIENT	Kay Georgiou Solicitors			
PROJECT	40 Great James Street			
DRAWING TITLE	Existing Roof Plan			
SIZE & SCALE	A3L 1:100			
DRAWING STATUS	ISSUED FOR PLANNING			

I
106 Existing Roof Floor Plan
 1:100 @ A3

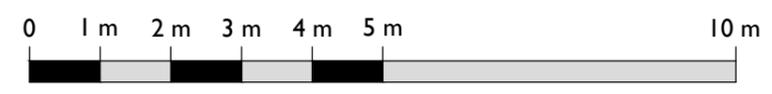

JOB NUMBER 235990

DRAWING NO. L(00)106


REVISION A




PURCELL

15 Bermondsey Square, Tower Bridge Road, London, SE1 3JN, T: +44(0)20 7397 7171, E:london@purcelluk.com
 © PURCELL 2012. PURCELL IS THE TRADING NAME OF PURCELL MILLER TRITTON LLP

Fourth Floor
 Third Floor
 Second Floor
 First Floor
 Ground Floor
 Basement

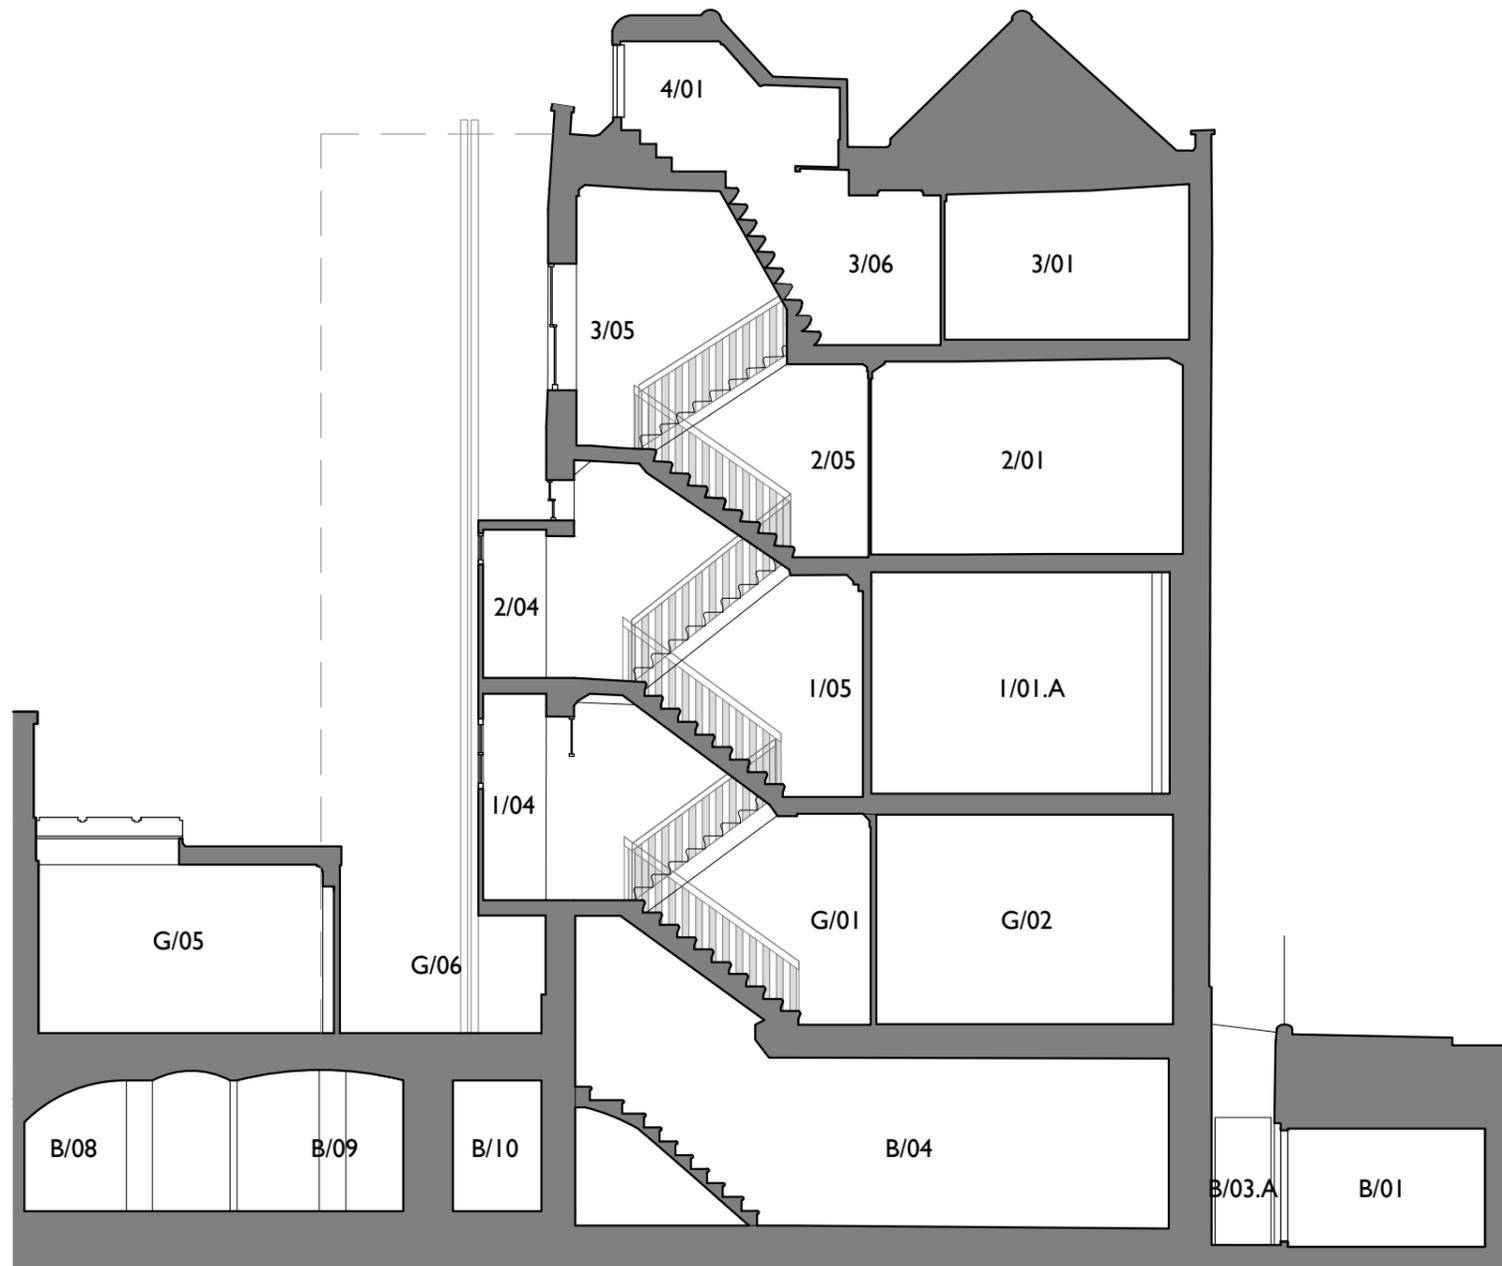

Notes:
 Drawings are based on survey data and may not accurately represent what is physically present.
 Do not scale from this drawing. All dimensions are to be verified on site before proceeding with the work.
 All dimensions are in millimeters unless noted otherwise.
 Purcell shall be notified in writing of any discrepancies.

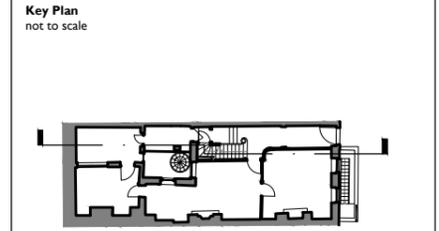


KEY
 ■ New Wall
 - - - Demolitions

A	26.05.15	VT	RF	
First Issue	07.11.14	HL	RF	
ISSUE	DATE	DRAWN	CHECKED	DESCRIPTION
CLIENT	Kay Georgiou Solicitors			
PROJECT	40 Great James Street			
DRAWING TITLE	Existing Section A-A'			
SIZE & SCALE	A3L 1:100			
DRAWING STATUS	ISSUED FOR PLANNING			

JOB NUMBER 235990
DRAWING NO. L(00)110
REVISION A

I Existing Section A-A'
 110 1:100 @ A3

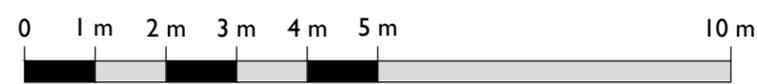

Fourth Floor

Third Floor

Second Floor

First Floor


Ground Floor

Basement



Notes:
 Drawings are based on survey data and may not accurately represent what is physically present.
 Do not scale from this drawing. All dimensions are to be verified on site before proceeding with the work.
 All dimensions are in millimeters unless noted otherwise.
 Purcell shall be notified in writing of any discrepancies.

Key Plan
 not to scale

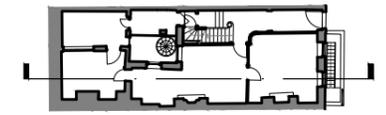


KEY
 ■ New Wall
 - - - Demolitions


A	26.05.15	VT	RF
First Issue	07.11.14	HL	RF

ISSUE	DATE	DRAWN	CHECKED	DESCRIPTION
CLIENT				Kay Georgiou Solicitors
PROJECT				40 Great James Street
DRAWING TITLE				Existing Section B-B'
SIZE & SCALE		A3L	1:100	
DRAWING STATUS				ISSUED FOR PLANNING

JOB NUMBER	235990	
DRAWING NO.	L(00)111	
REVISION	A	

I Existing Section B-B'
 III 1:100 @ A3

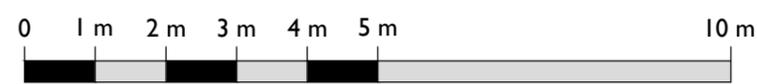


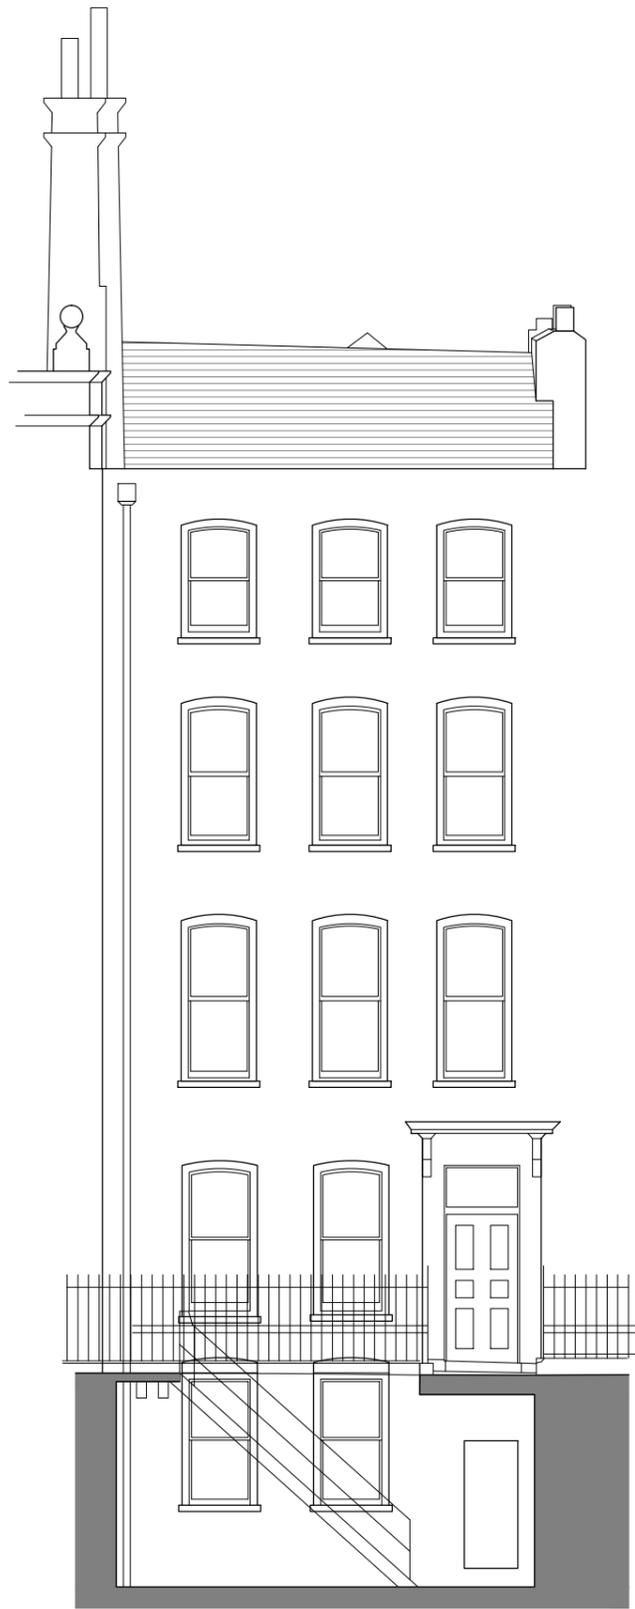


1 Existing Front Elevation and Section AA
120 1:100 @ A3



2 Existing Side Elevation and Section BB
120 1:100 @ A3

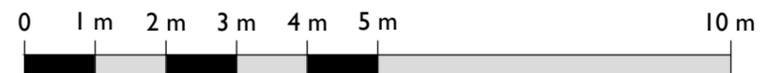

Notes:
 Drawings are based on survey data and may not accurately represent what is physically present.
 Do not scale from this drawing. All dimensions are to be verified on site before proceeding with the work.
 All dimensions are in millimeters unless noted otherwise.
 Purcell shall be notified in writing of any discrepancies.

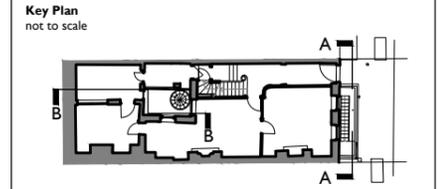


B	26.05.15	VT	RF
A	13.05.15	VT	RF
First Issue	07.11.15	HL	RF

ISSUE	DATE	DRAWN	CHECKED	DESCRIPTION
CLIENT		Kay Georgiou Solicitors		
PROJECT		40 Great James Street		
DRAWING TITLE		Existing Front and Side Elevations		
SIZE & SCALE		A3L 1:100		
DRAWING STATUS		ISSUED FOR PLANNING		


JOB NUMBER	235990	 PURCELL
DRAWING NO.	L(00)120	
REVISION	B	




1 Existing Rear Elevation and Section CC
121 1:100 @ A3

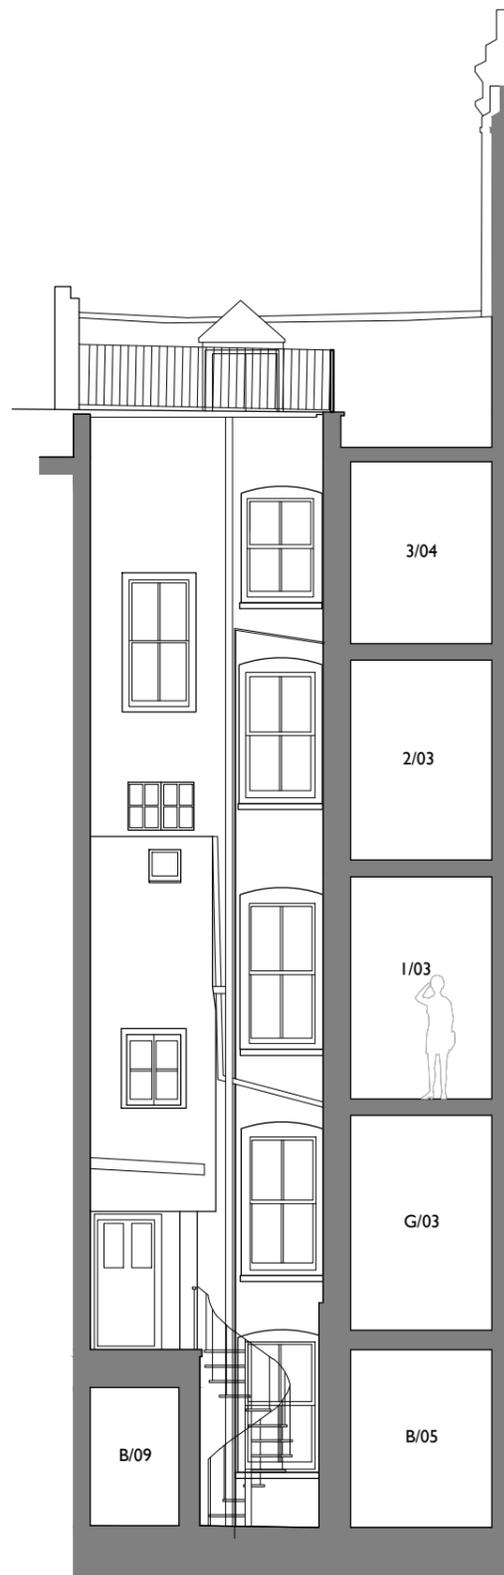

2 Existing Rear Elevation and Section DD
121 1:100 @ A3

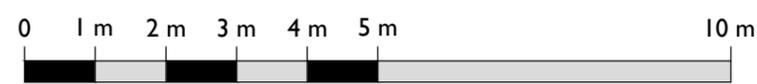

Notes:
 Drawings are based on survey data and may not accurately represent what is physically present.
 Do not scale from this drawing. All dimensions are to be verified on site before proceeding with the work.
 All dimensions are in millimeters unless noted otherwise.
 Purcell shall be notified in writing of any discrepancies.

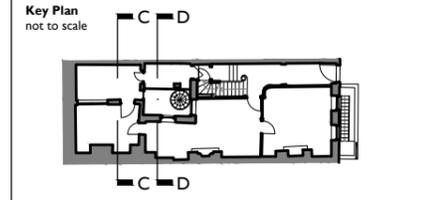

ISSUE	DATE	DRAWN	CHECKED	DESCRIPTION
A	26.05.15	VT	RF	
First Issue	03.05.15	VT	RF	
CLIENT	Kay Georgiou Solicitors			
PROJECT	40 Great James Street			
DRAWING TITLE	Existing Rear Elevation			
SIZE & SCALE	A3L 1:100			
DRAWING STATUS	ISSUED FOR PLANNING			

JOB NUMBER 235990
DRAWING NO. L(00)121
REVISION A

