


Second Floor

33 Briardale Gardens

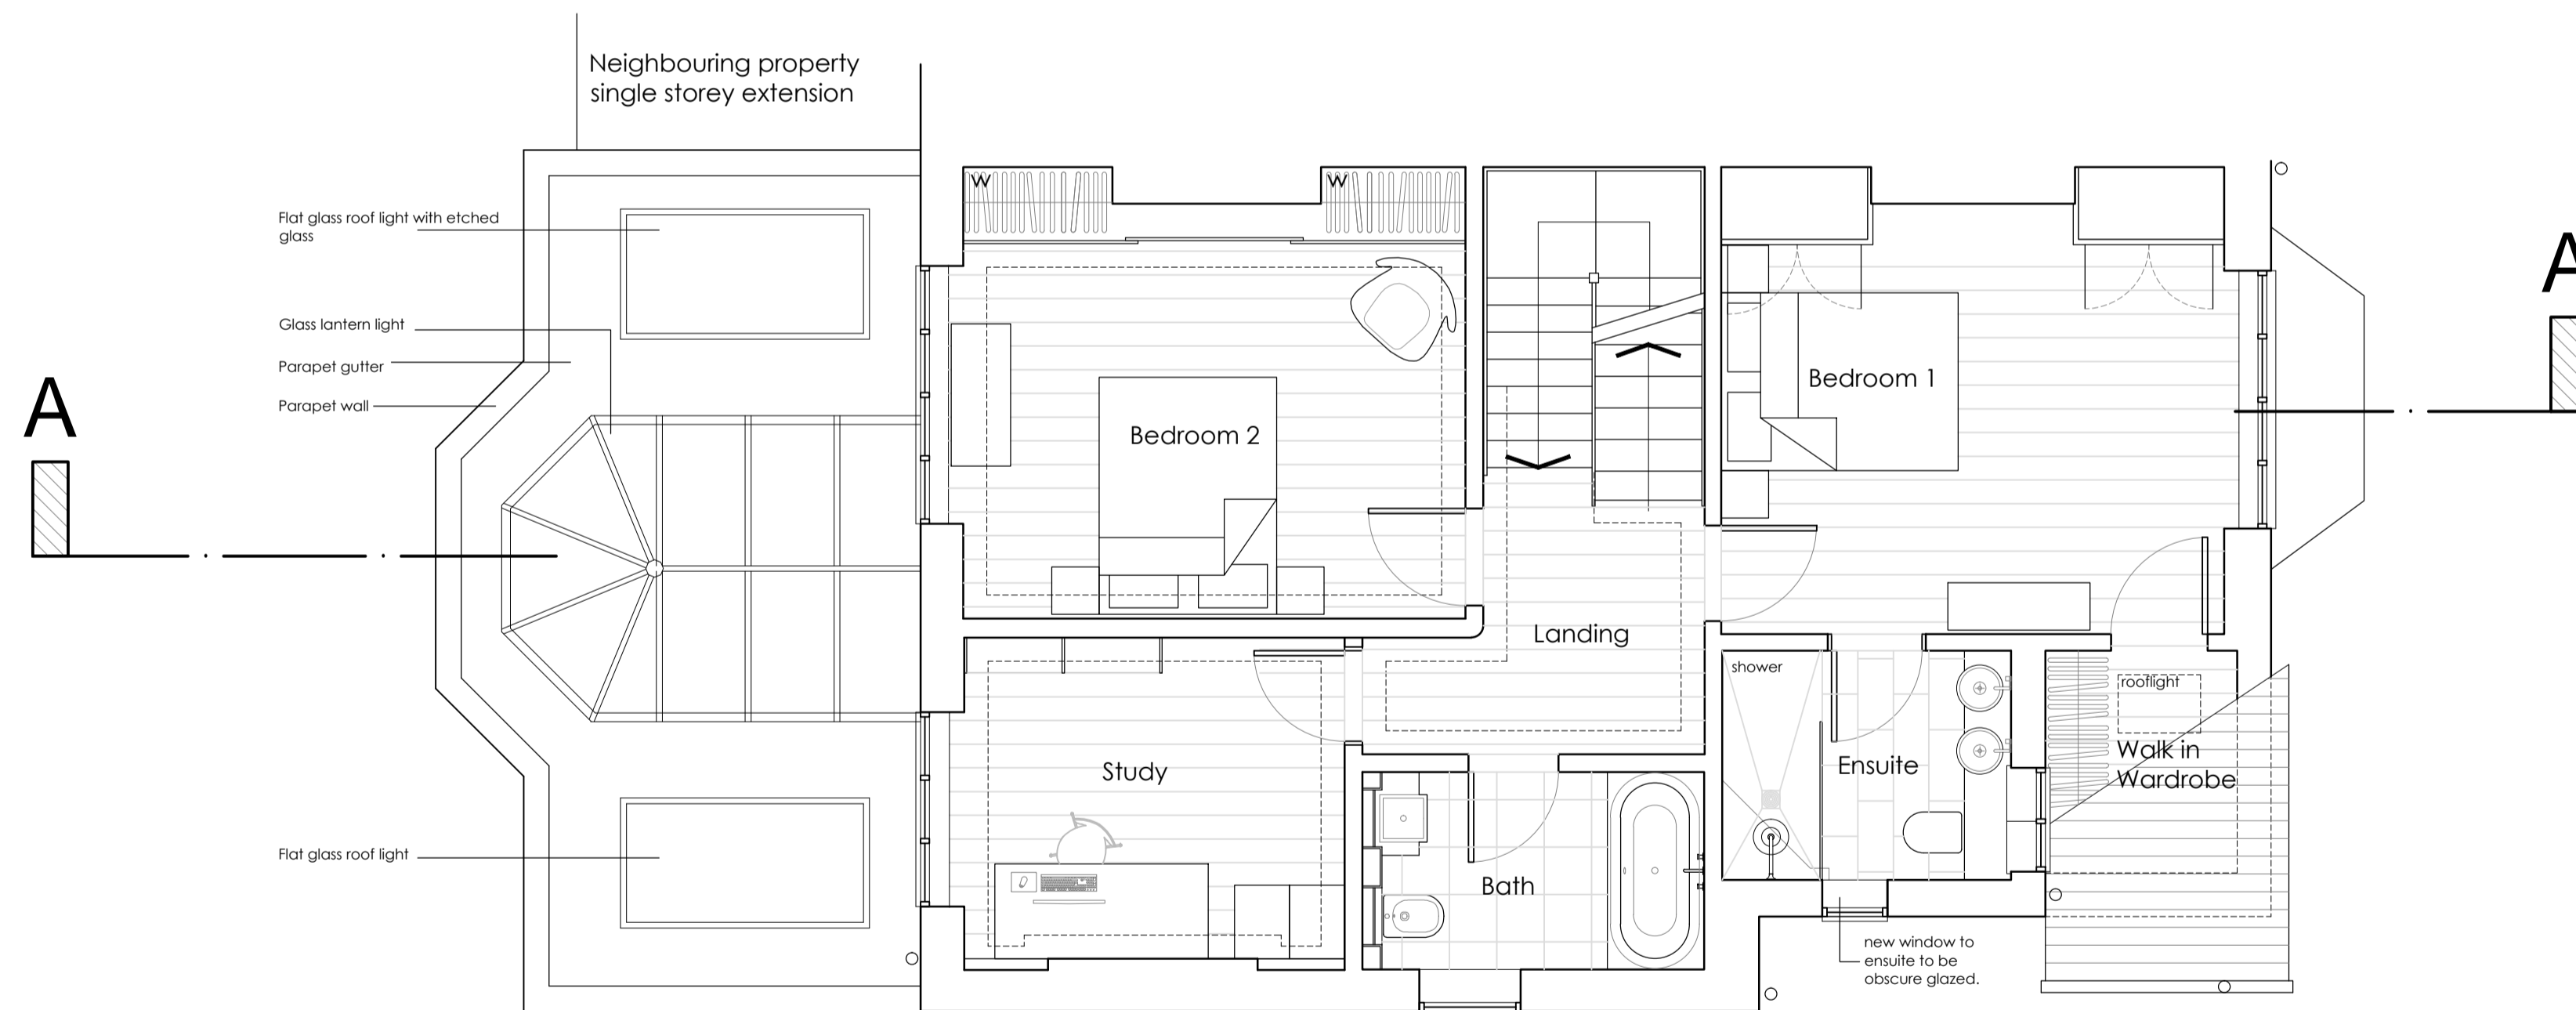

First Floor

Neighbouring property
single storey extension

33 Briardale Gardens



architecture • design

martin blake associates ltd 4 miles's buildings bath ba1 2q tel 01225 42 89 77
e-mail mba@mba-architecture.co.uk

FILENAME:		checked by	
drawn by	mb		
date	May 2014		
scale	1:50 @ A1	drawing no.	364-P-02
		revision	A

Revision	A 21-08-14 - Planning comments added
----------	--------------------------------------

project title	31 Briardale Gardens London NW3 7PN
---------------	---

drawing title	Proposed First and Second Floor Plans
---------------	---

© MARTIN BLAKE ASSOCIATES LIMITED
FIXED DIMENSIONS ONLY TO BE WORKED TO.
ALL DIMENSIONS TO BE CHECKED ON SITE BEFORE WORK COMMENCES. ANY DISCREPANCIES TO BE
REPORTED TO MARTIN BLAKE ASSOCIATES LTD IMMEDIATELY