





Front Elevation

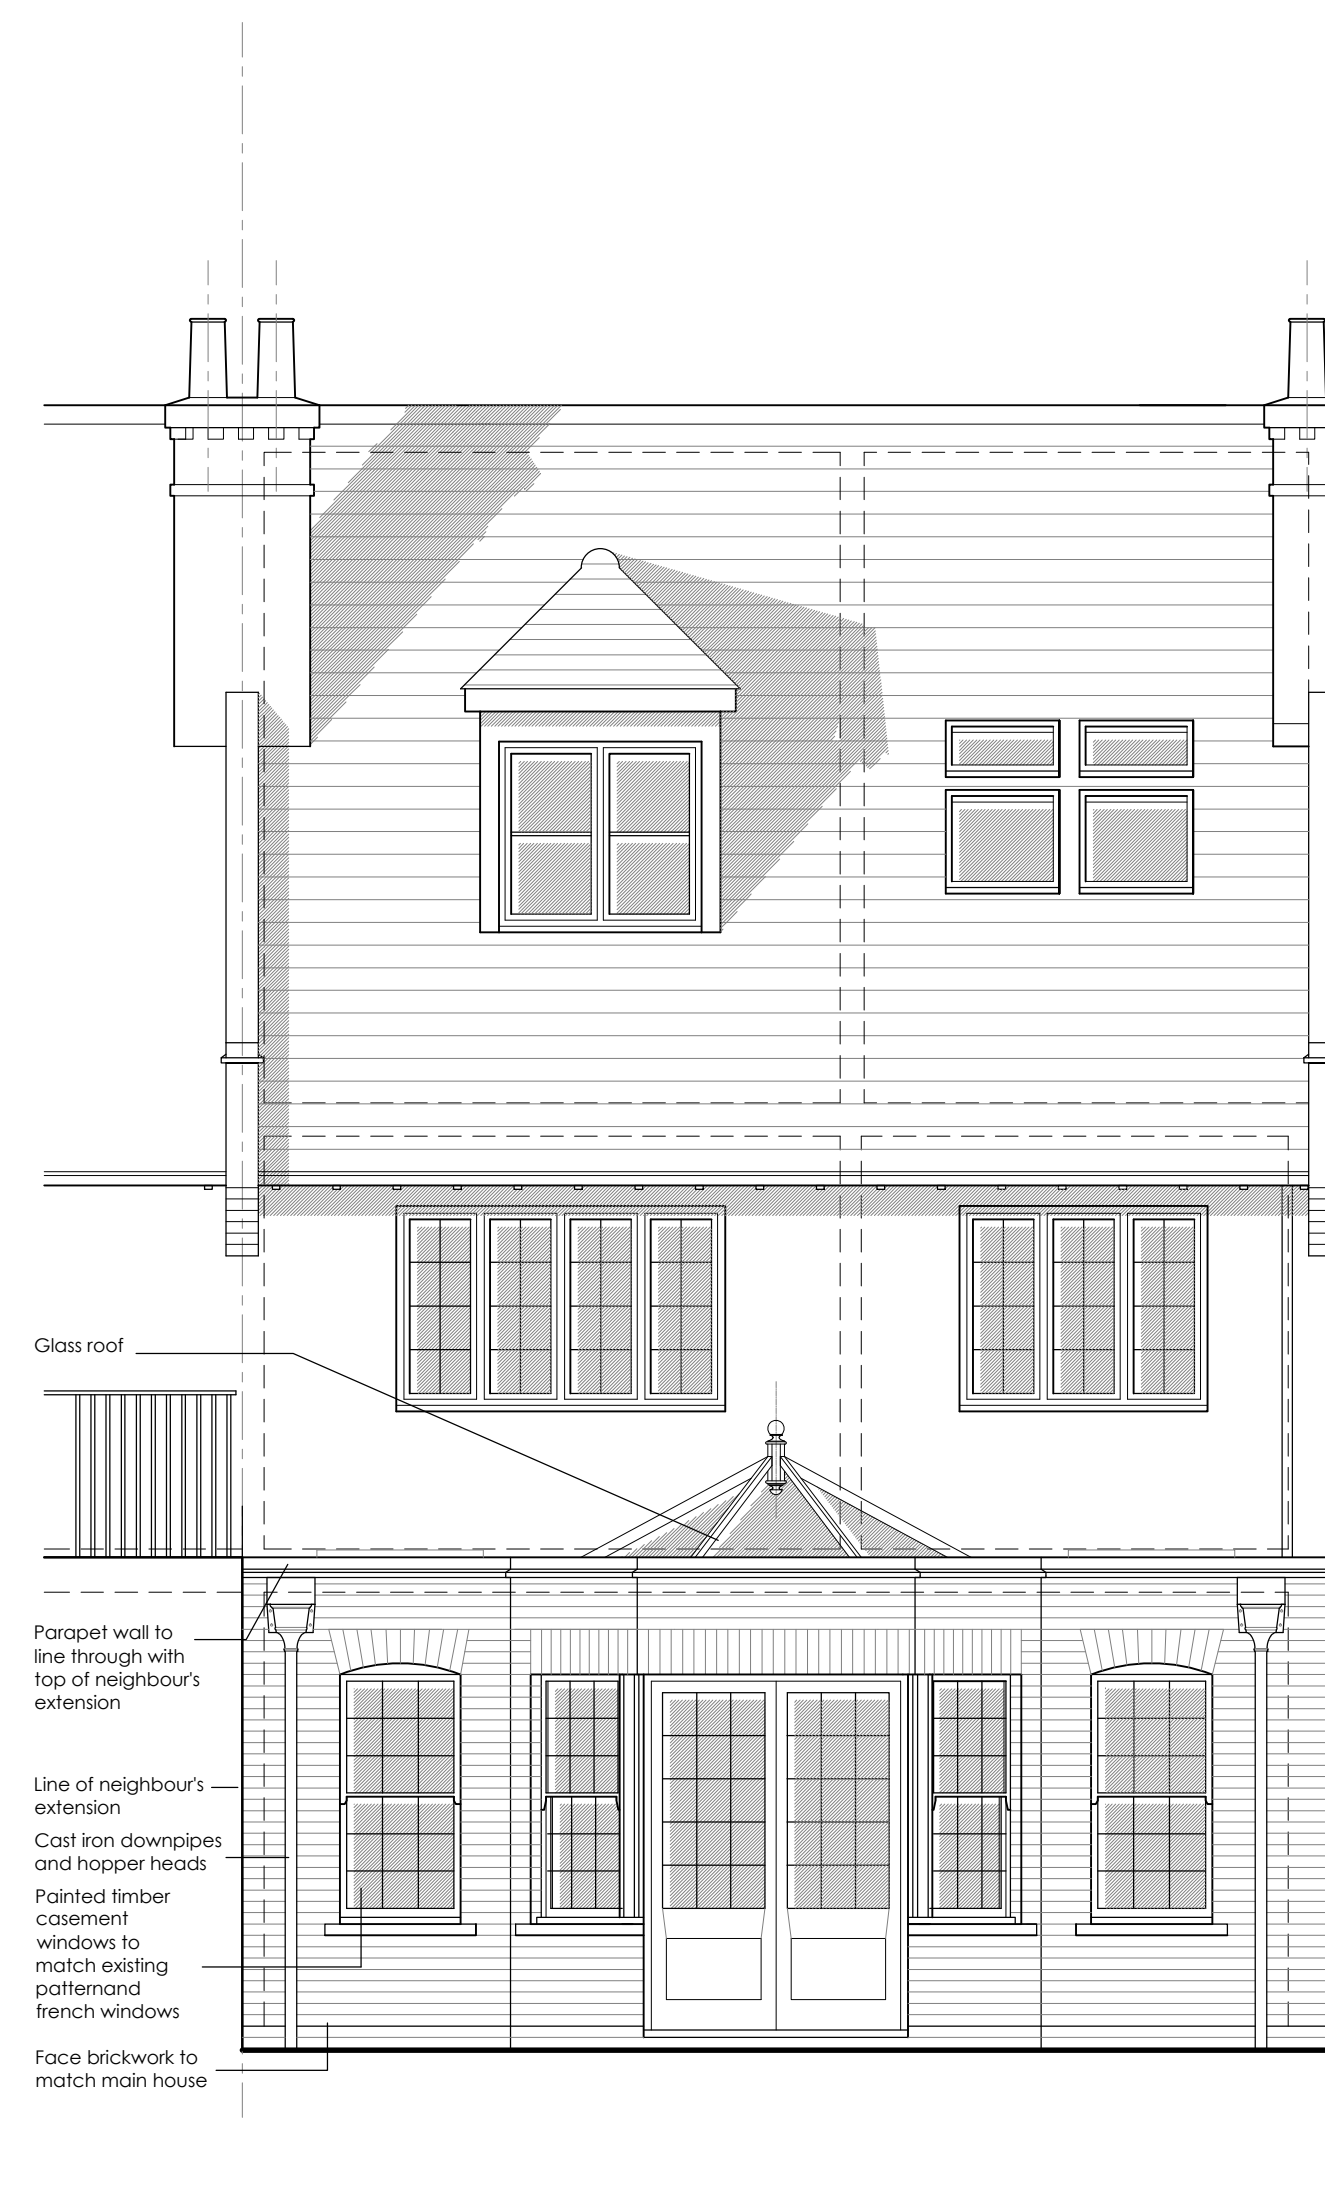

Rear Elevation

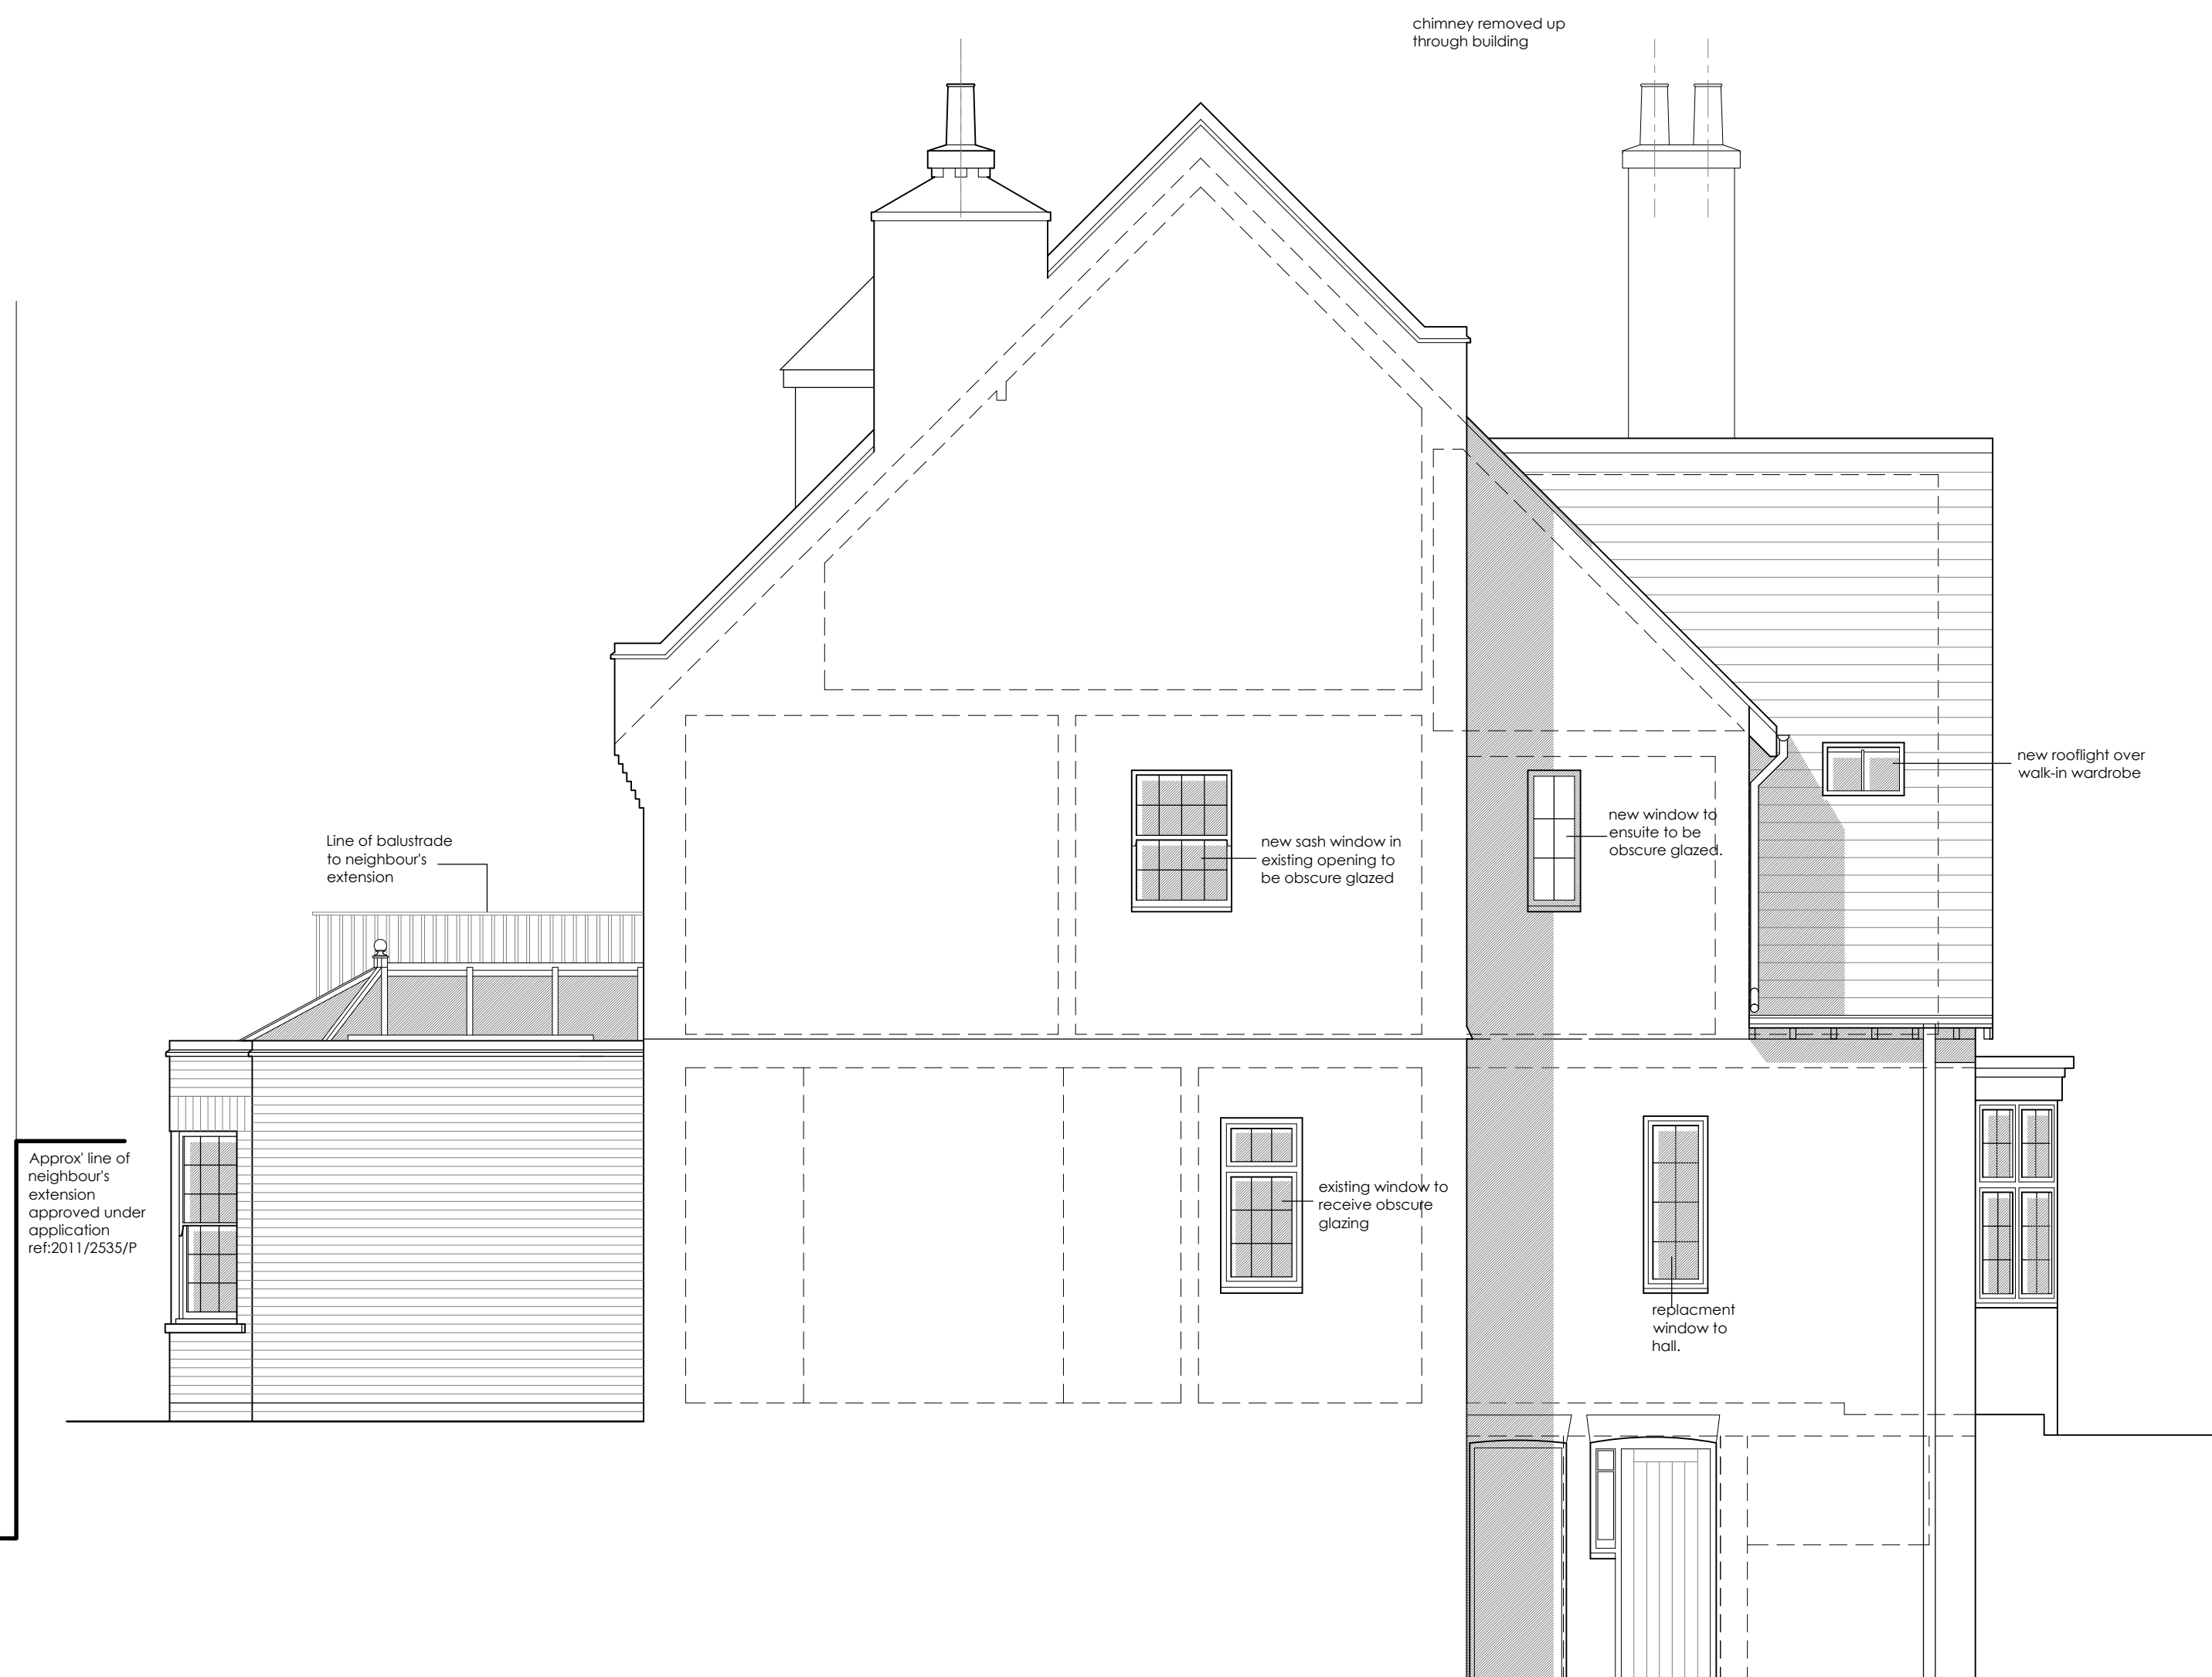

Side Elevation

<div></div> <div>architecture = design</div> <div><div><div><div>martin blake associates ltd</div><div>4 miles's buildings bath ba1 2qs tel 01225 42 89 77</div><div>e-mail mba@mba-architecture.co.uk</div></div></div></div>	<div><div>FILENAME:</div><div><div>drawn by</div><div>mb</div></div><div><div>checked by</div><div></div></div></div> <div><div><div>date</div><div>May 2014</div></div></div> <div><div><div>scale</div><div>1:50 @ A1</div></div><div><div>drawing no.</div><div>364-P-03</div></div><div><div>revision</div><div>D</div></div></div> <div><div>© MARTIN BLAKE ASSOCIATES LIMITED</div><div>FIGURED DIMENSIONS ONLY TO BE WORKED TO.</div><div>ALL DIMENSIONS TO BE CHECKED ON SITE BEFORE WORK COMMENCES. ANY DISCREPANCIES TO BE REPORTED TO MARTIN BLAKE ASSOCIATES LTD IMMEDIATELY.</div></div>	<div><div>Revision</div><div>A 21-08-14 - Planning comments added</div><div>B 03-10-14 - Line of existing rear extension to 33 Briardale Gardens added</div><div>C 12-12-14 -Ground level to side elevation/ side access to remain as existing-Proposed windows to ground floor dining room facing 33 Briardale Gardens, omitted. Former kitchen window, now in ground floor WC, retained</div><div>D 02-11-2015 - Basement scheme omitted from proposals</div></div>	<div><div>project title</div><div>31 Briardale Gardens</div><div>London</div><div>NW3 7PN</div></div>	<div><div>drawing title</div><div>Proposed</div><div>Elevations</div></div>
---	---	---	---	---