


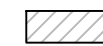


NOTES

- The Copy right of this drawing is the property of Create and must not be copied otherwise reproduced without written consent.
- The contractor is responsible for checking dimensions, tolerances and references. Any discrepancy to be verified with the Architect before proceeding with the works.
- Do not scale drawing. Figured dimensions to be worked to in all cases.

 HATCH DENOTES
STRUCTURE RETAINED
AS EXISTING

 THIRD PARTY OWNERSHIP

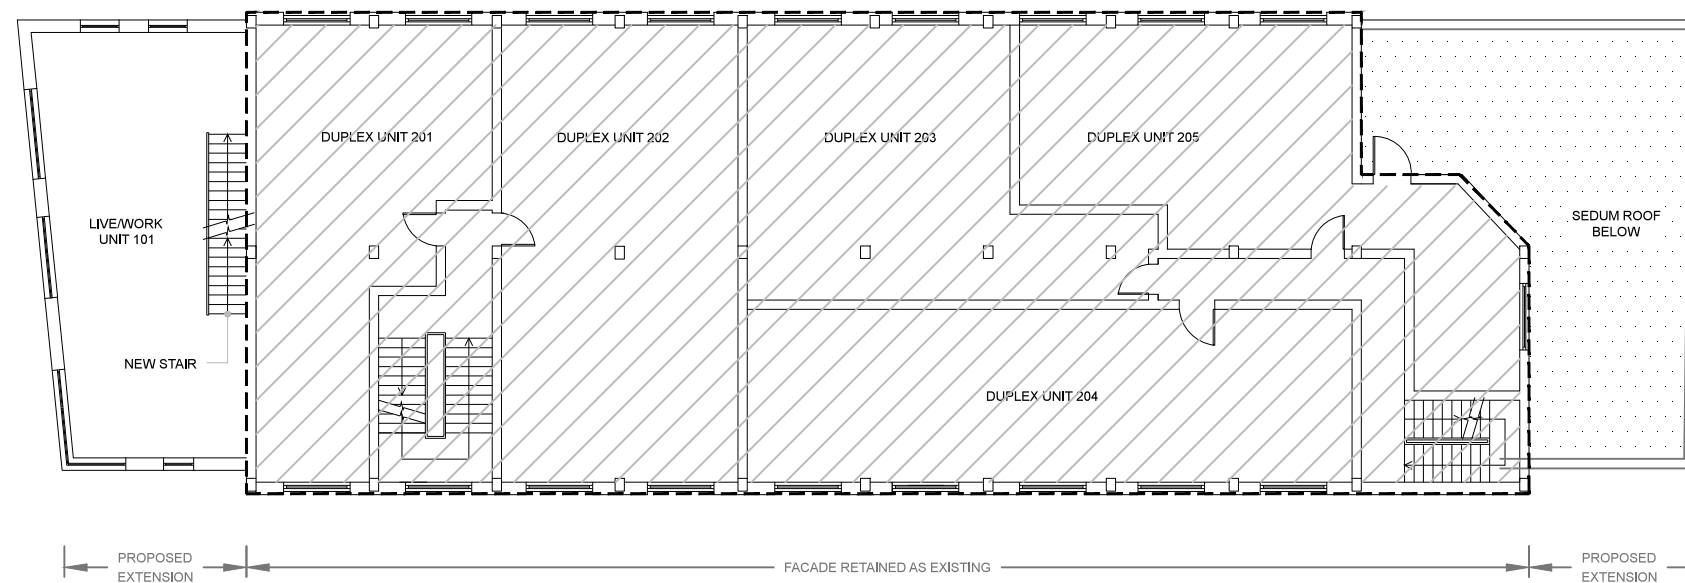

02-12-15	F	PLANNING ISSUE	PB	AC
23-09-15	E	ISSUED FOR COMMENT	PB	AC
09-09-15	D	MINOR AMENDMENTS	EI	AC
02-04-15	C	PLANNING ISSUE	AA	AC
18-03-15	B	ISSUE FOR COMMENT	AA	AC
12-03-15	A	ISSUE FOR COMMENT	AA	AC

date	rev	revision/author/checker
------	-----	-------------------------

client	ROOMS AND STUDIOS
project	73 MAYGROVE ROAD NW6 2EG
drawing	PROPOSED SECOND FLOOR PLAN

drawing no	257-PL20P02	rev	F
drawn	PB	checked	AC
scale @ A3	1:200	date	23-03-2015

CREATE
DESIGN + ARCHITECTURE
Wiggleworth House,
49 Southbank Bridge Road, London SE19 8H
T: +44 (0)20 7021 0267
www.create-design.org

M 1:200
0 2.0 4.0 6.0 8.0 10.0 12.0 14.0 16.0 18.0 20.0

