



PLANNING APPLICATION + LISTED BUILDING CONSENT

Notes:
All original ceilings, cornices, windows, doors and skirtings to be retained unless noted.




MRJ RUNDELL & ASSOCIATES LTD
 Architecture & Design Services
 The Courtyard - Unit 2a
 44 Gloucester Avenue
 London NW1 8JD
 Tel. 020 7483 8360
 Fax. 020 7483 8361
 www.rundellassociates.com
 office@rundellassociates.com

Client	PIERRE DE WECK
Structural Engineer	
Services Engineer	
Quantity Surveyor	
Project	15 FITZROY SQUARE
Drawing Title	PROPOSED PLANS GROUND FLOOR
Date	Revision
Scale	1:50 @ A1, 1:100 @ A3
Job No.	3505
Drawing No.	300P
Drawn by	DC
Checked	

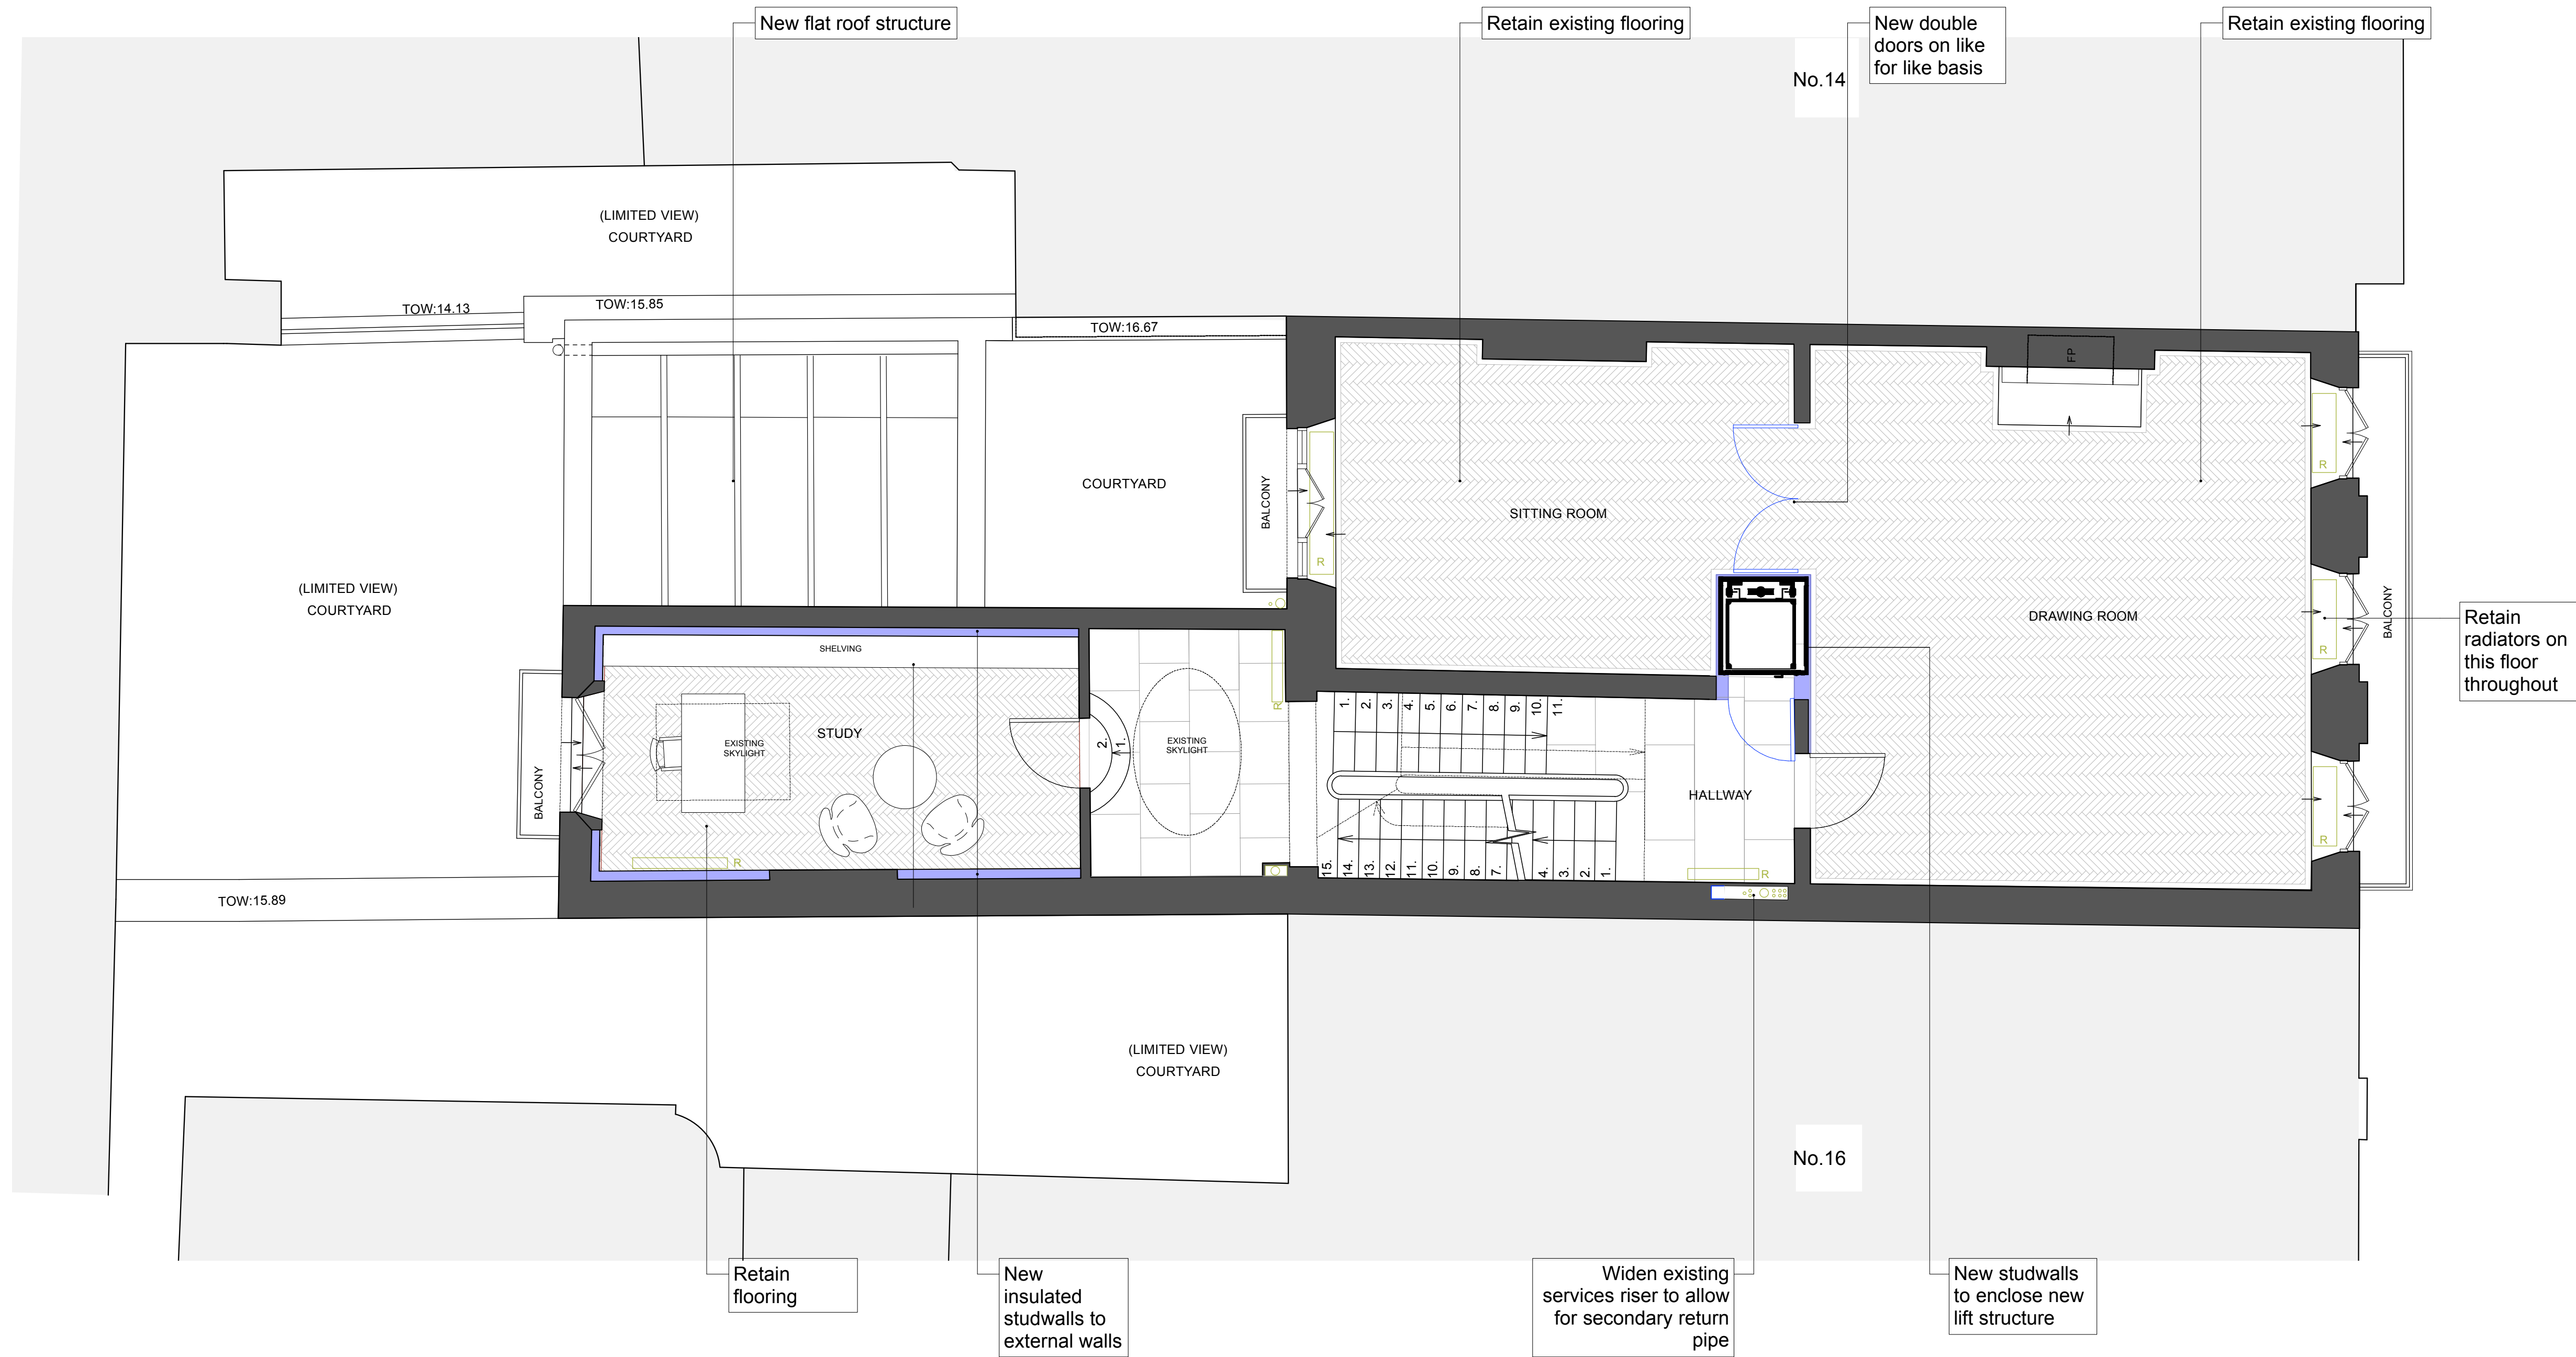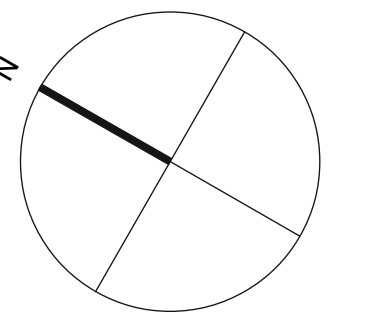



Notes:
All original ceilings, cornices,
windows, doors and skirtings to be
retained unless noted.

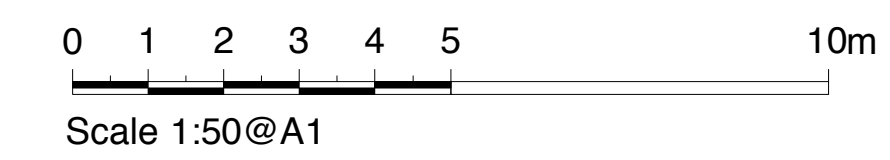

PLANNING APPLICATION +
LISTED BUILDING CONSENT


MRJ RUNDELL & ASSOCIATES LTD
Architecture & Design Services
The Courtyard - Unit 2a
44 Gloucester Avenue
London NW1 8JD
Tel. 020 7483 8360
Fax. 020 7483 8361
www.rundellassociates.com
office@rundellassociates.com

Client	PIERRE DE WECK
Structural Engineer	
Services Engineer	
Quantity Surveyor	
Project	15 FITZROY SQUARE
Drawing Title	PROPOSED PLANS FIRST FLOOR
Date	Revision
Scale	1:50 @ A1, 1:100 @ A3
Job No.	3505
Drawing No.	301P
Drawn by	DC
Checked	

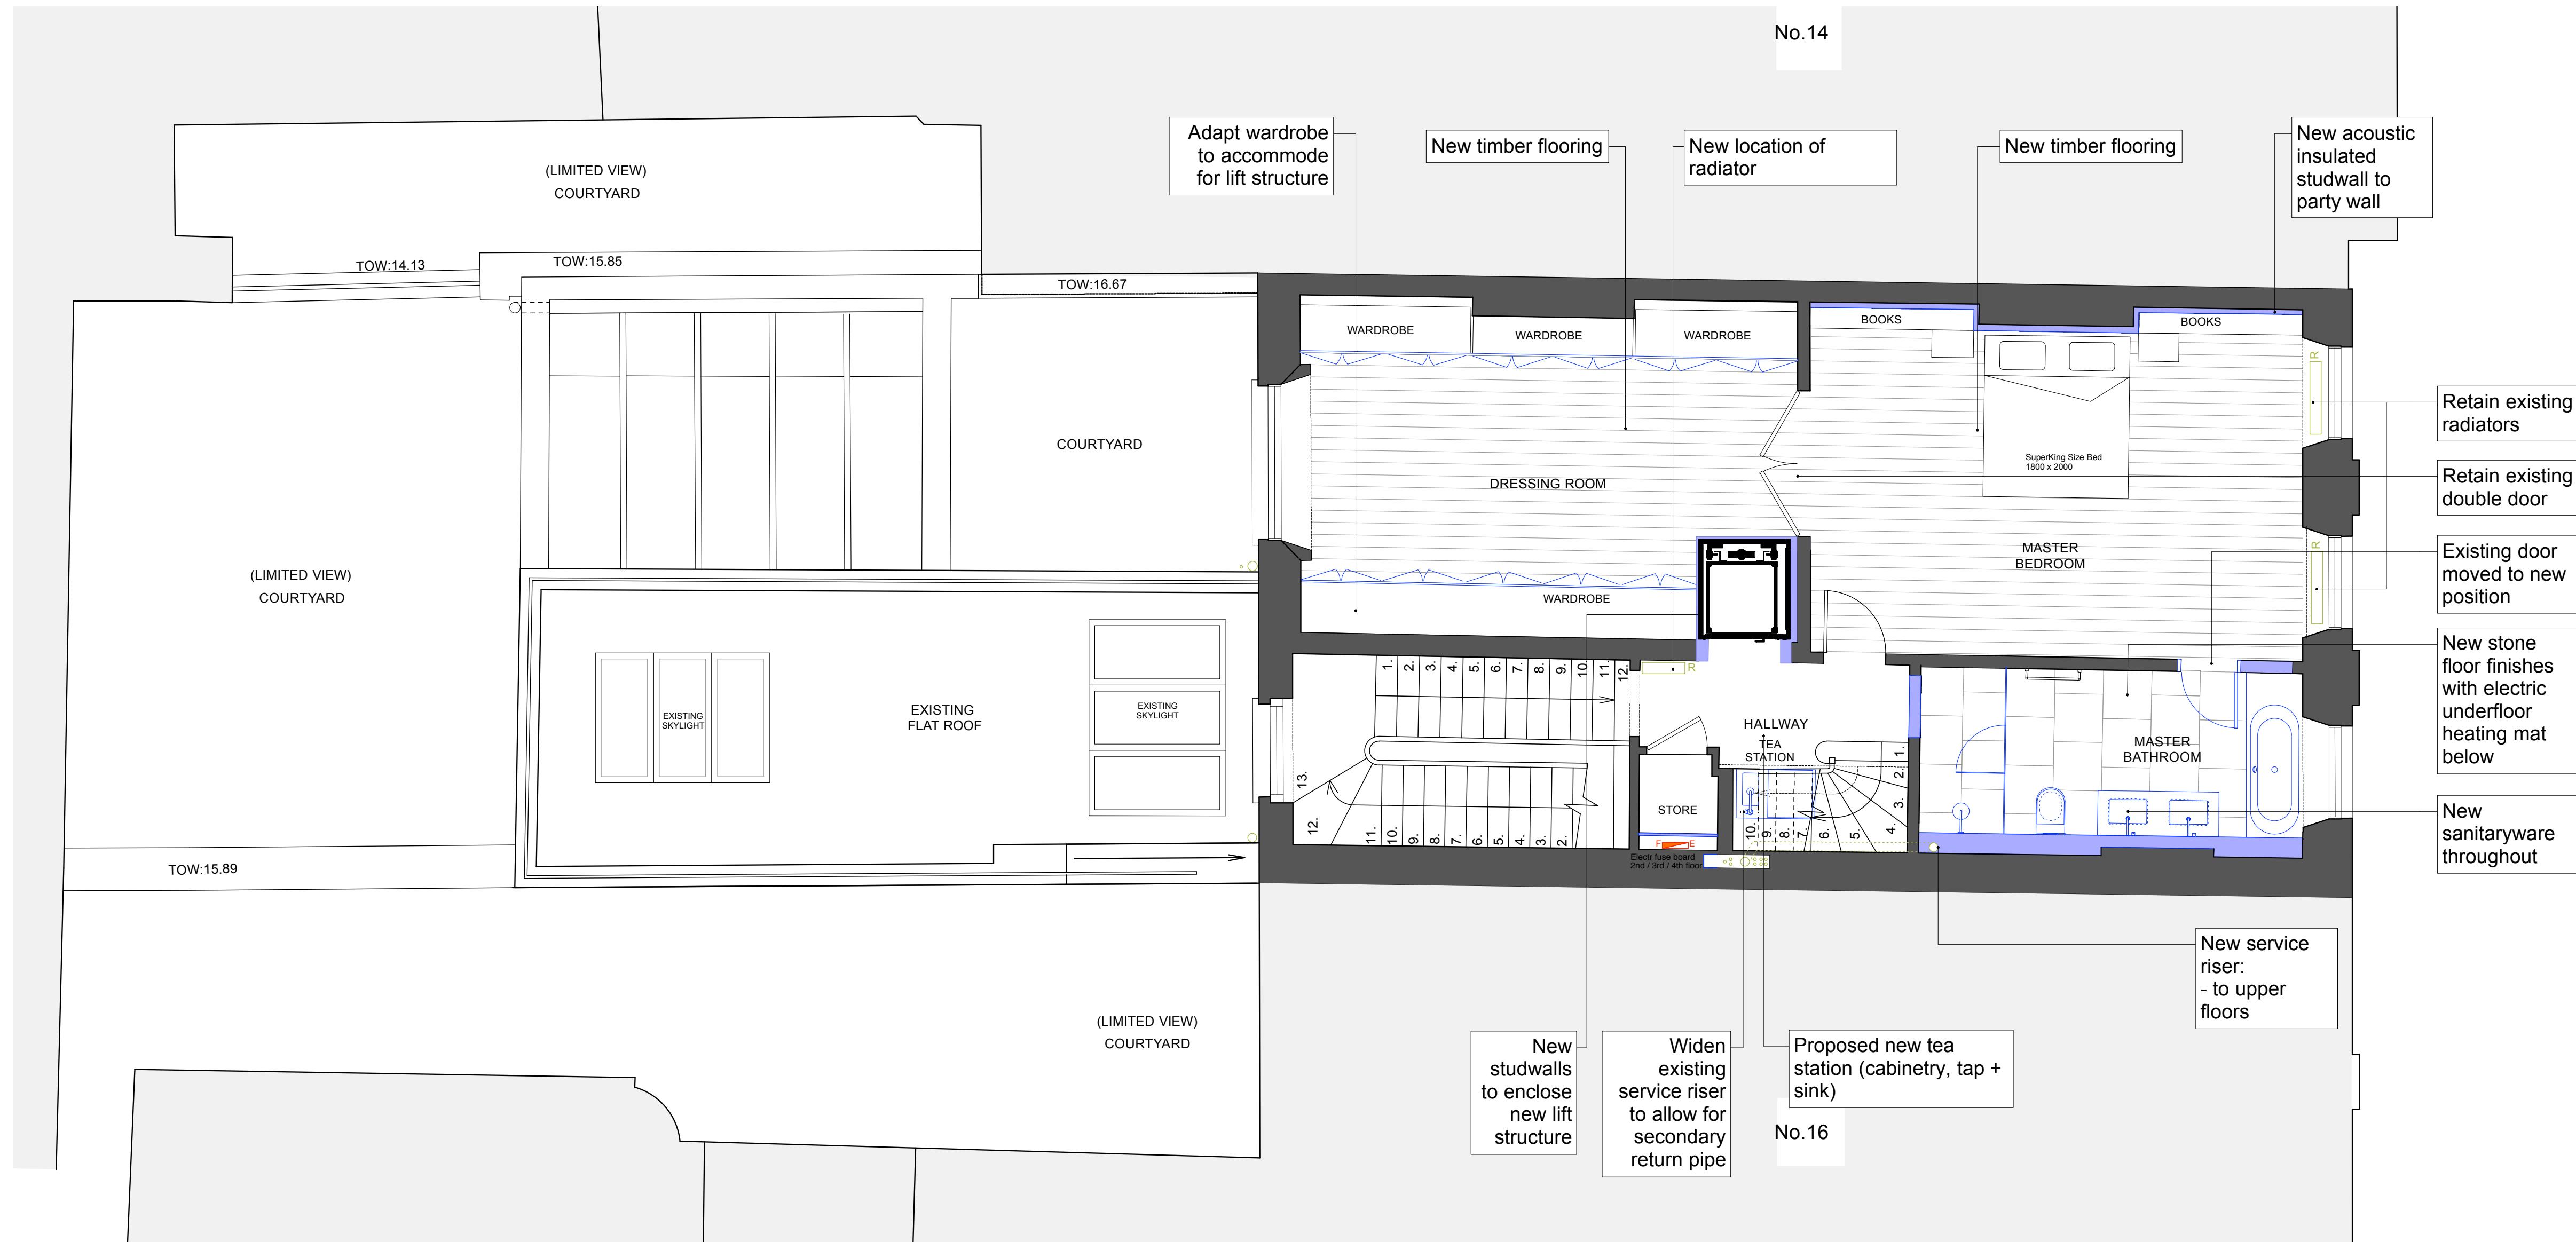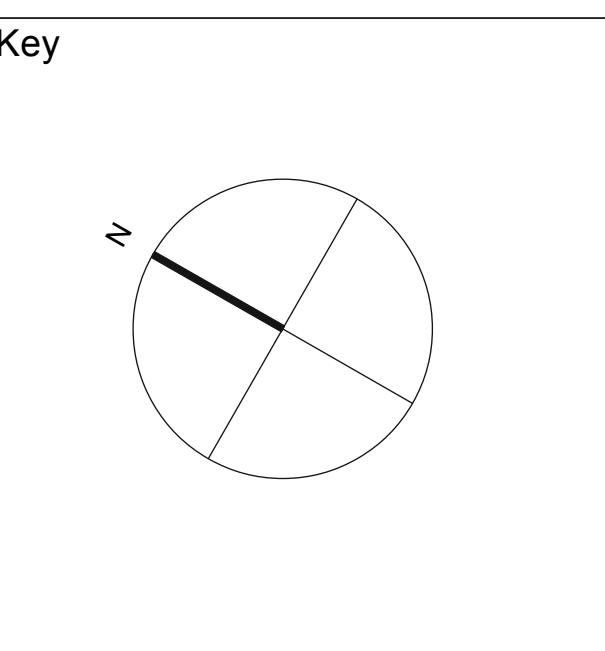



PLANNING APPLICATION + LISTED BUILDING CONSENT

Notes:
All original ceilings, cornices, windows, doors and skirtings to be retained unless noted.

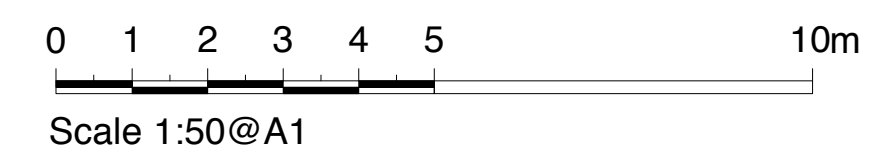


MRJ RUNDELL & ASSOCIATES LTD
 Architecture & Design Services
 The Courtyard - Unit 2a
 44 Gloucester Avenue
 London NW1 8JD
 Tel. 020 7483 8360
 Fax. 020 7483 8361
 www.rundellassociates.com
 office@rundellassociates.com

Client	PIERRE DE WECK
Structural Engineer	
Services Engineer	
Quantity Surveyor	
Project	15 FITZROY SQUARE
Drawing Title	PROPOSED PLANS SECOND FLOOR
Date	Revision
Scale	1:50 @ A1, 1:100 @ A3
Job No.	3505
Drawing No.	302P
Drawn by	DC
Checked	

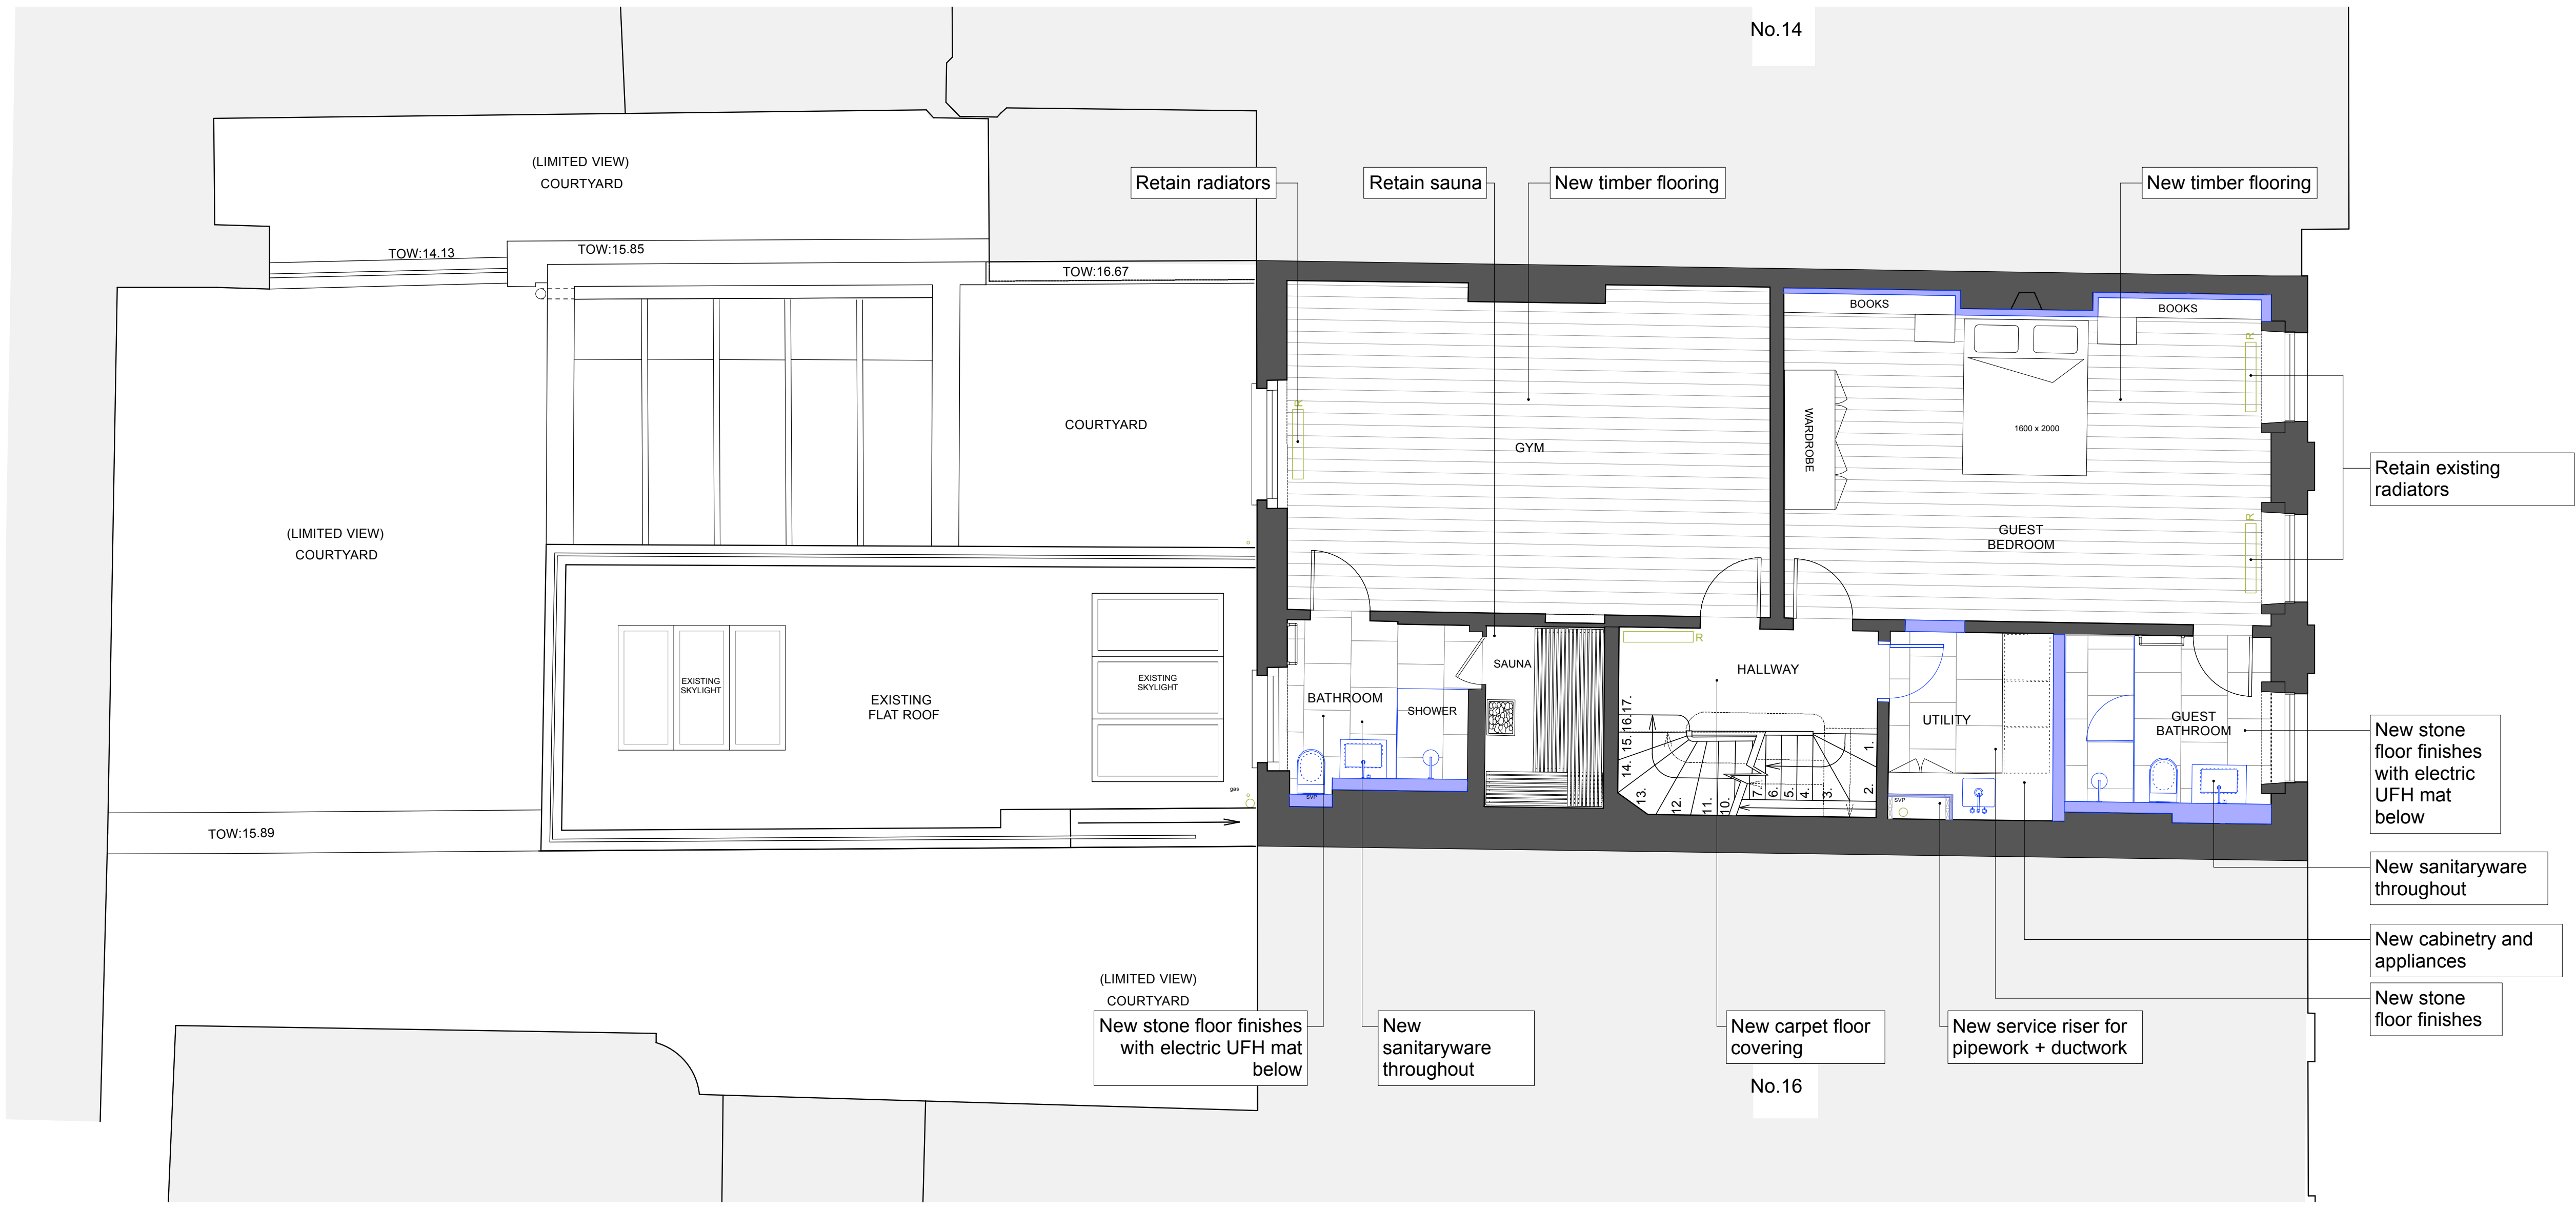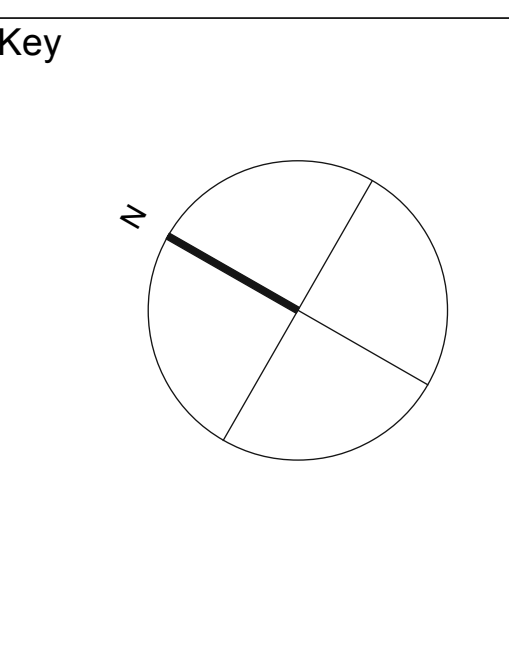



PLANNING APPLICATION + LISTED BUILDING CONSENT

Notes:
All original ceilings, cornices, windows, doors and skirtings to be retained unless noted.

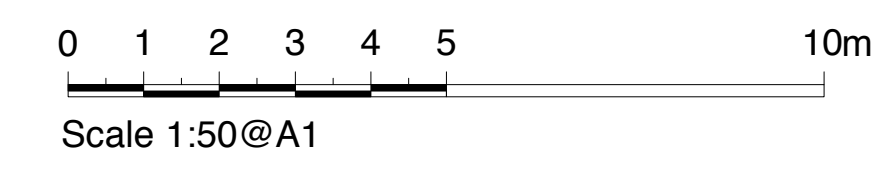

MRJ RUNDELL & ASSOCIATES LTD
Architecture & Design Services
The Courtyard - Unit 2a
44 Gloucester Avenue
London NW1 8JD
Tel. 020 7483 8360
Fax. 020 7483 8361
www.rundellassociates.com
office@rundellassociates.com

Client	PIERRE DE WECK
Structural Engineer	
Services Engineer	
Quantity Surveyor	
Project	15 FITZROY SQUARE
Drawing Title	PROPOSED PLANS THIRD FLOOR
Date	Revision
Scale	1:50 @ A1, 1:100 @ A3
Job No.	3505
Drawing No.	303P
Drawn by	DC
Checked	

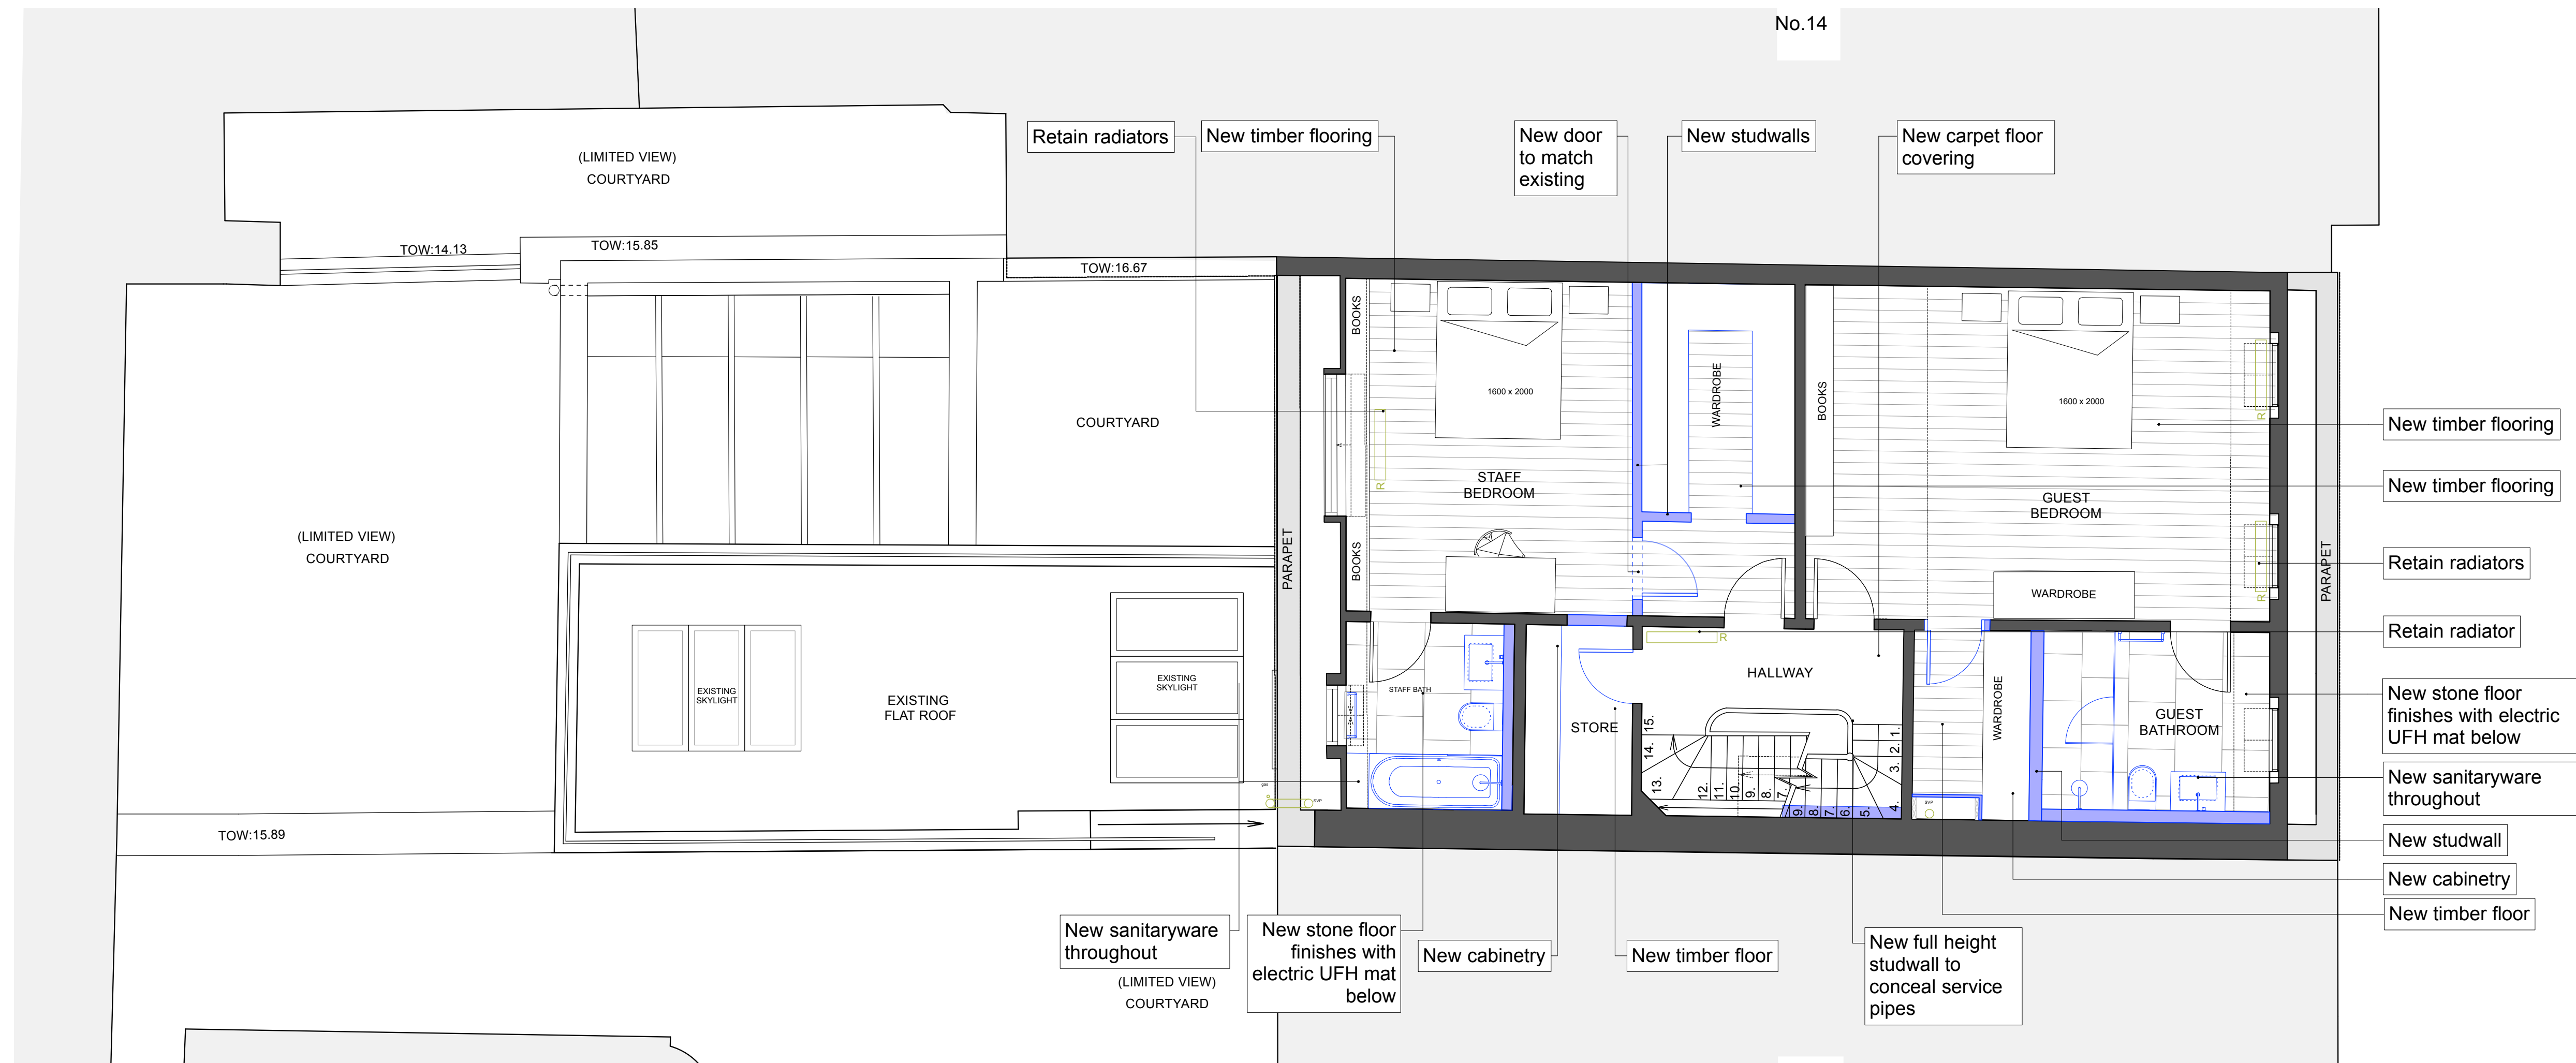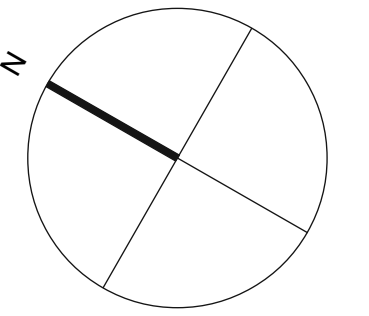

PLANNING APPLICATION + LISTED BUILDING CONSENT

Notes:
All original ceilings, cornices, windows, doors and skirtings to be retained unless noted.



MRJ RUNDELL & ASSOCIATES LTD
Architecture & Design Services
The Courtyard - Unit 2a
44 Gloucester Avenue
London NW1 8JD
Tel. 020 7483 8360
Fax. 020 7483 8361
www.rundellassociates.com
office@rundellassociates.com

Client **PIERRE DE WECK**

Structural Engineer

Services Engineer

Quantity Surveyor

Project **15 FITZROY SQUARE**

Drawing Title
**PROPOSED PLANS
FOURTH FLOOR**



Date Revision

Scale **1:50 @ A1, 1:100 @ A3**

Job No. **3505**

Drawing No. **304P**

Drawn by **DC** Checked

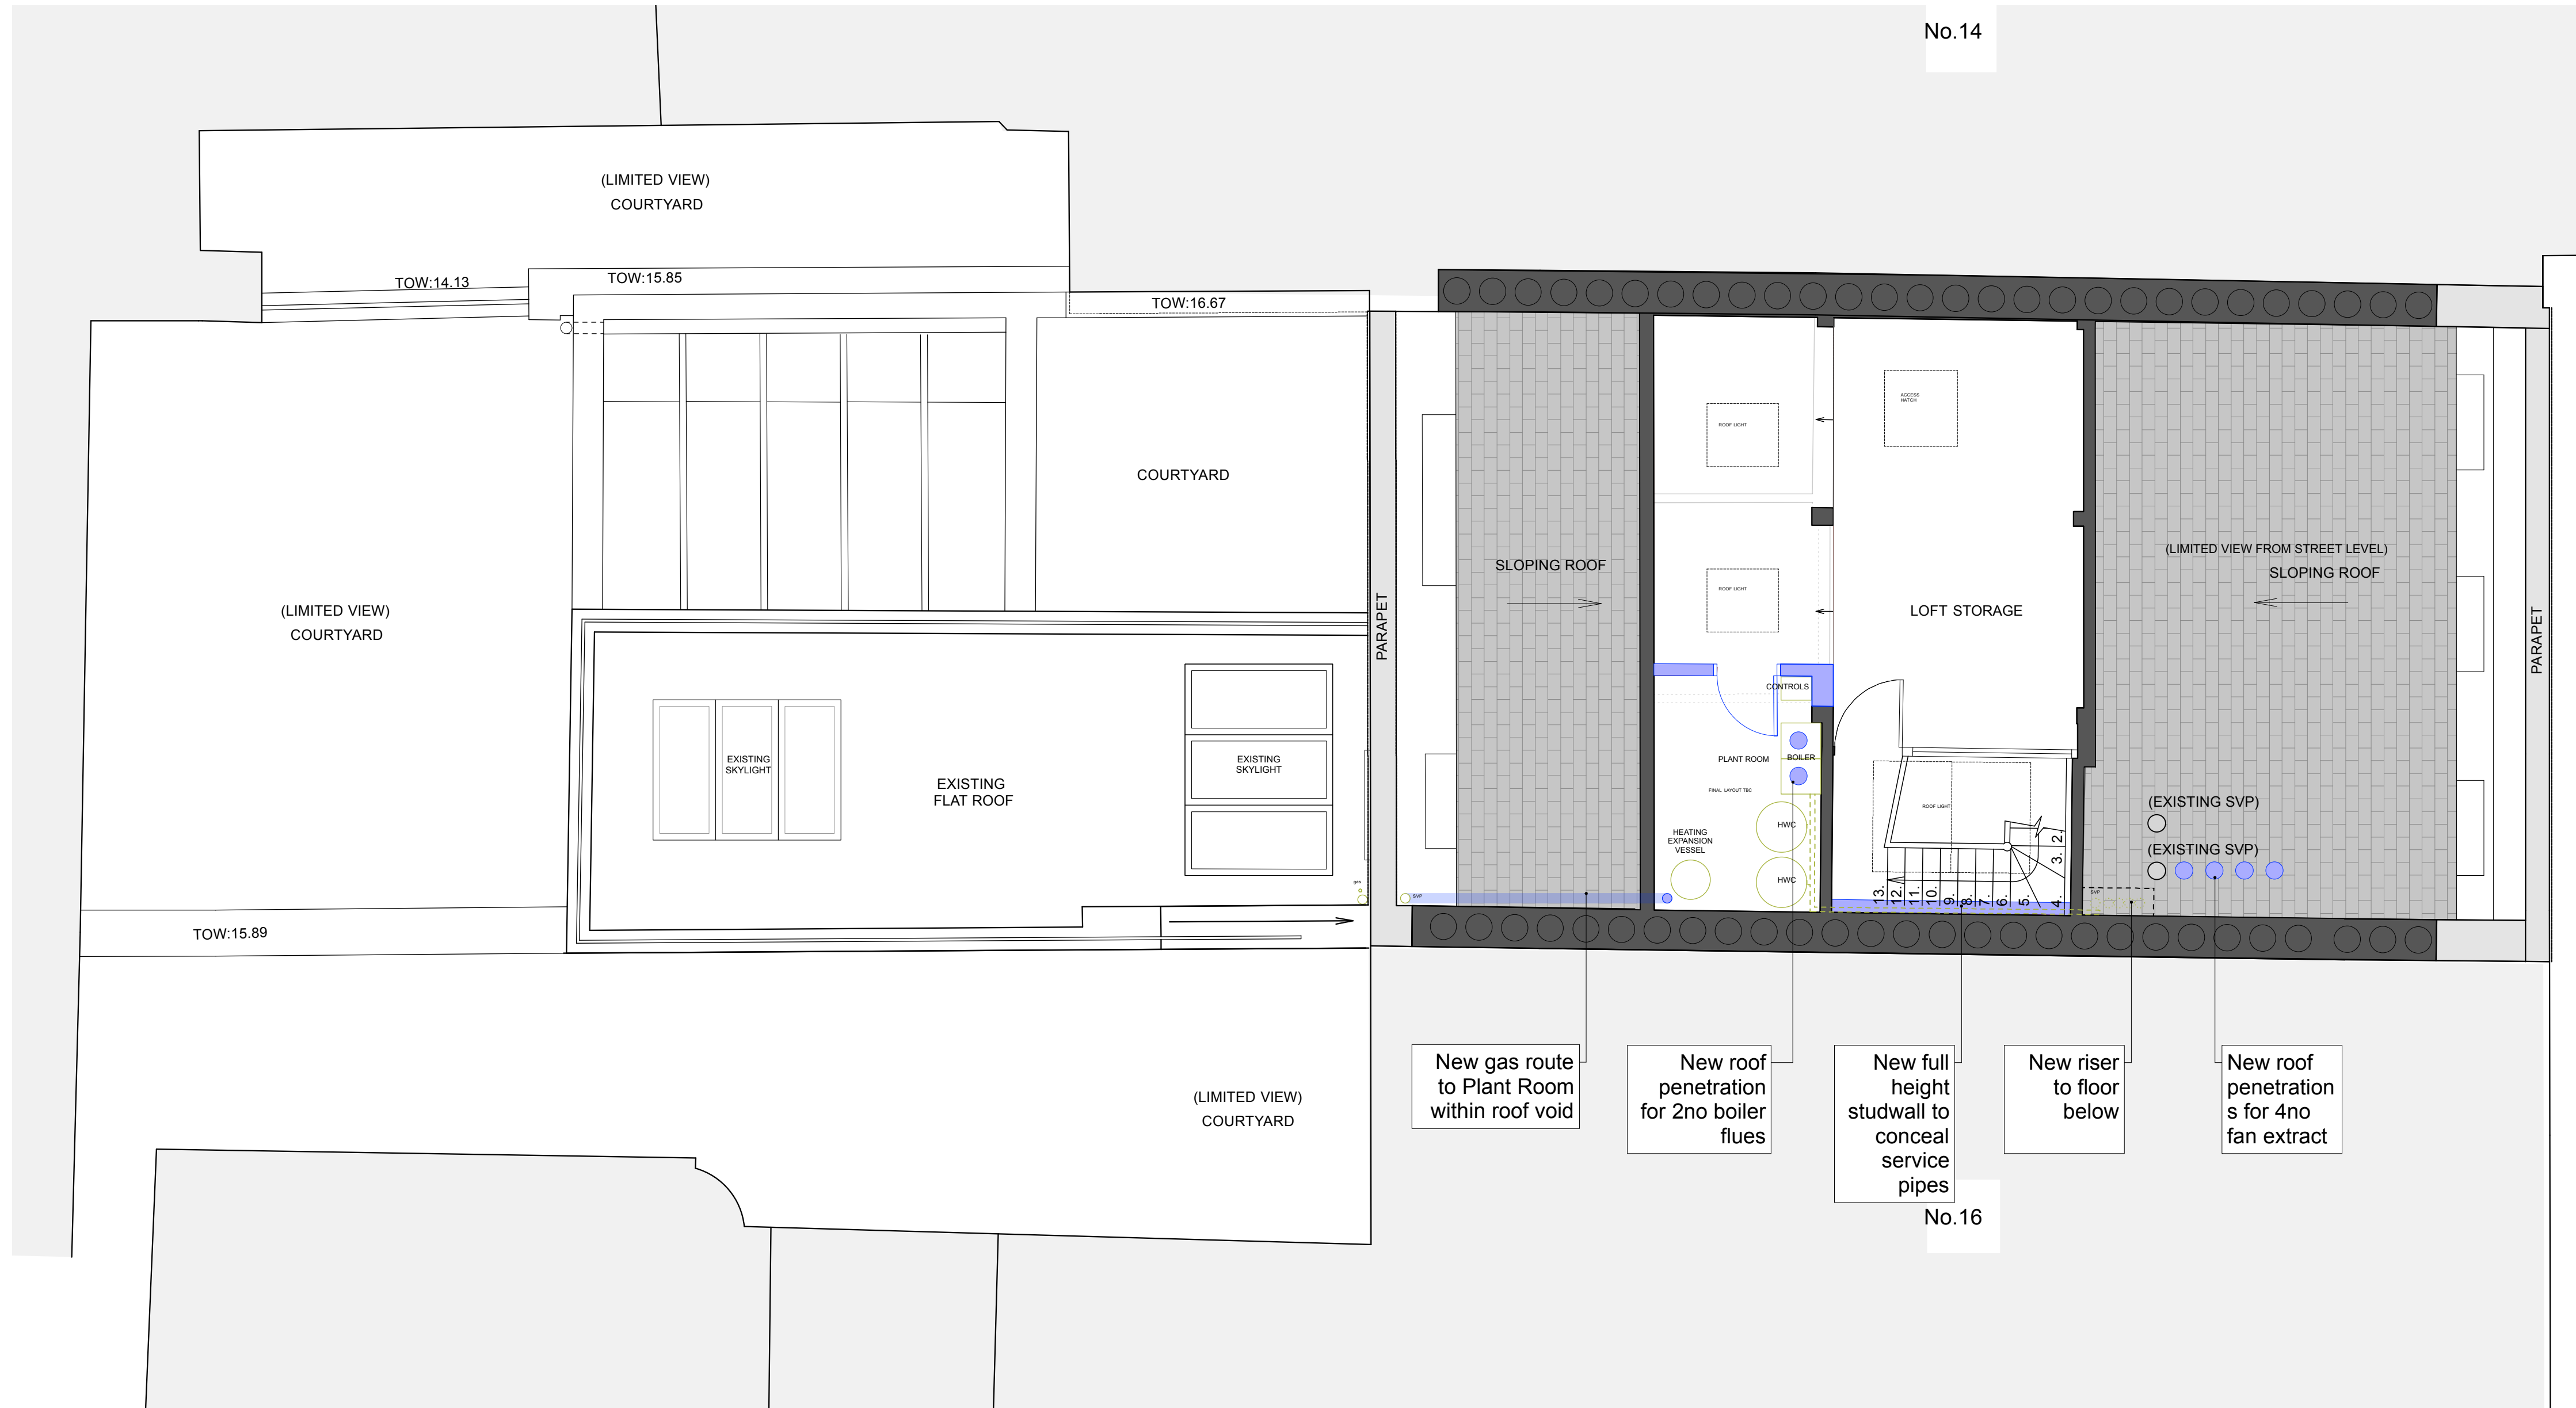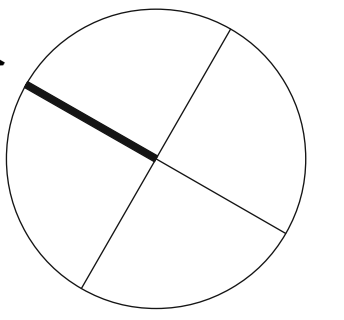

Notes:
All original ceilings, cornices, windows, doors and skirtings to be retained unless noted.



PLANNING APPLICATION + LISTED BUILDING CONSENT

MRJ RUNDELL & ASSOCIATES LTD
Architecture & Design Services
The Courtyard - Unit 2a
44 Gloucester Avenue
London NW1 8JD
Tel. 020 7483 8360
Fax. 020 7483 8361
www.rundellassociates.com
office@rundellassociates.com

Client **PIERRE DE WECK**

Structural Engineer

Services Engineer

Quantity Surveyor

Project **15 FITZROY SQUARE**

Drawing Title
**PROPOSED PLANS
FIFTH FLOOR**


Date Revision

Scale **1:50 @ A1, 1:100 @ A3**

Job No. **3505**

Drawing No. **305P**

Drawn by **DC** Checked

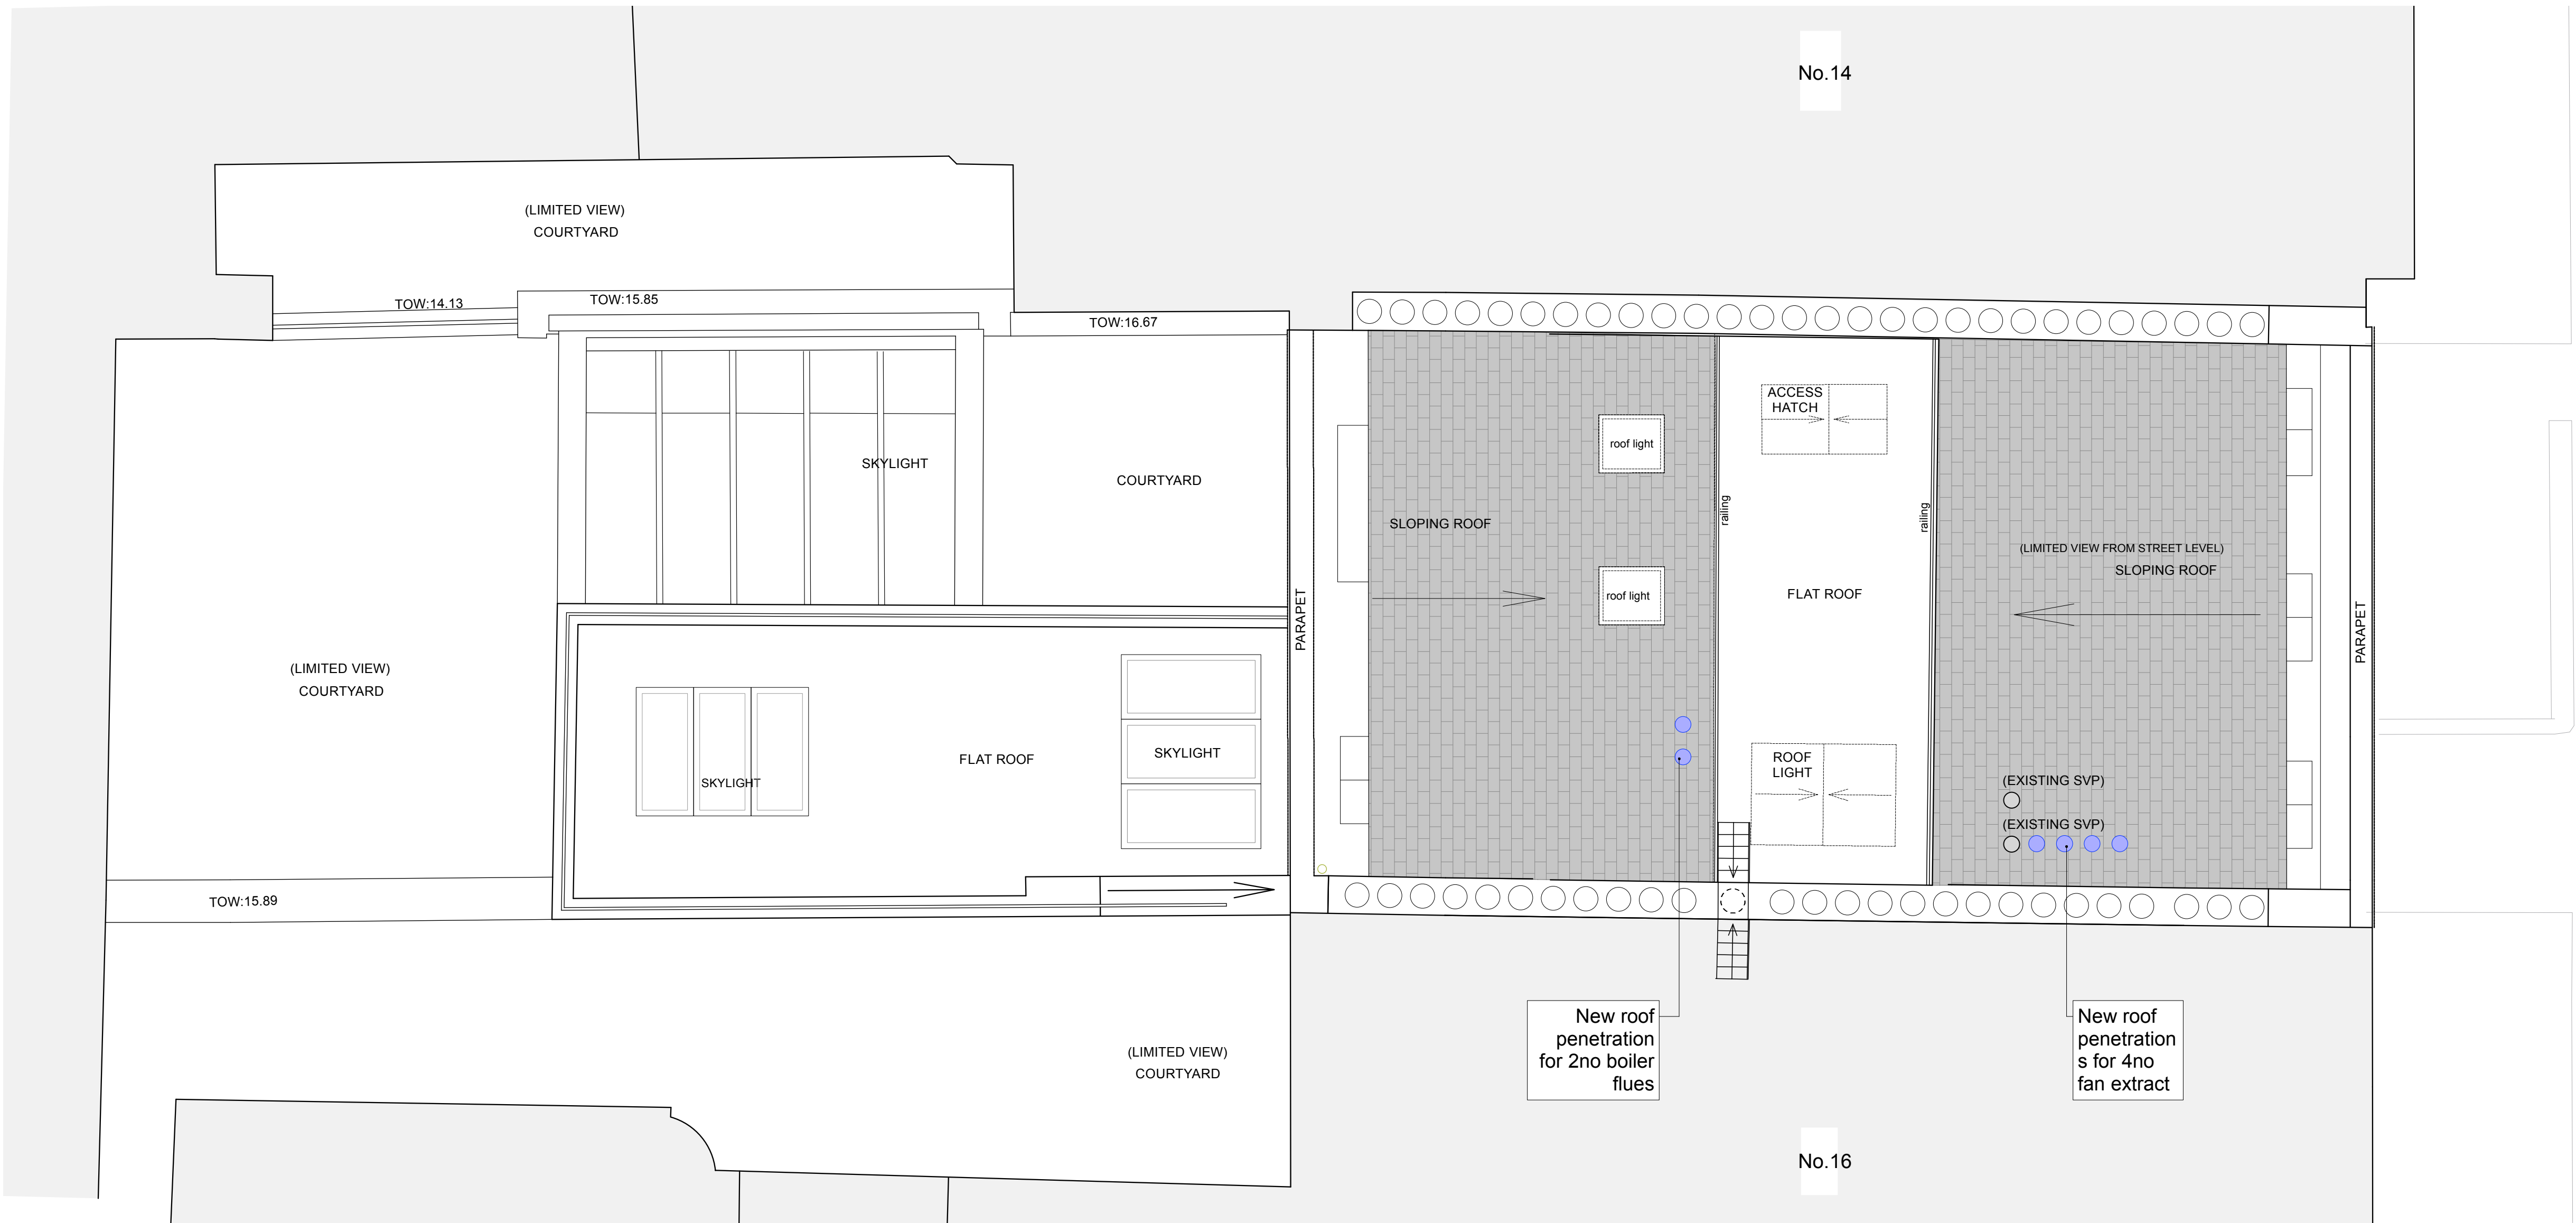

PLANNING APPLICATION + LISTED BUILDING CONSENT

Notes:
All original ceilings, cornices, windows, doors and skirtings to be retained unless noted.



MRJ RUNDELL & ASSOCIATES LTD
 Architecture & Design Services
 The Courtyard - Unit 2a
 44 Gloucester Avenue
 London NW1 8JD
 Tel. 020 7483 8360
 Fax. 020 7483 8361
 www.rundellassociates.com
 office@rundellassociates.com

Client	PIERRE DE WECK
Structural Engineer	
Services Engineer	
Quantity Surveyor	
Project	15 FITZROY SQUARE
Drawing Title	PROPOSED PLANS ROOF PLAN
Date	Revision
Scale	1:50 @ A1, 1:100 @ A3
Job No.	3505
Drawing No.	306P
Drawn by	DC
Checked	