






D
E

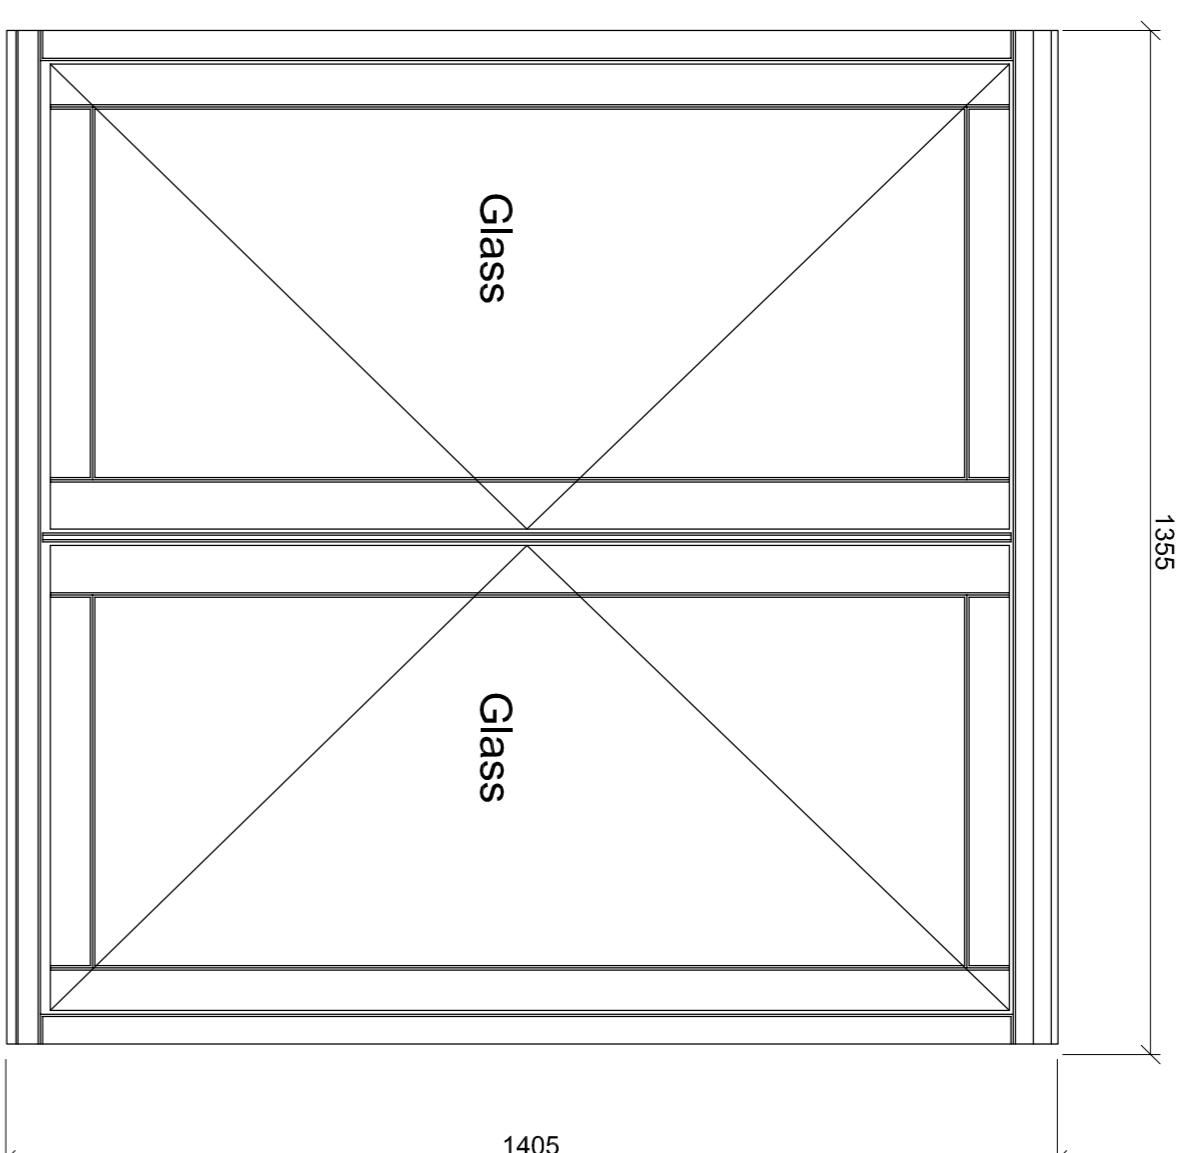


Existing Type D - Rear Elevation
Upper Ground Floor
scale 1:10

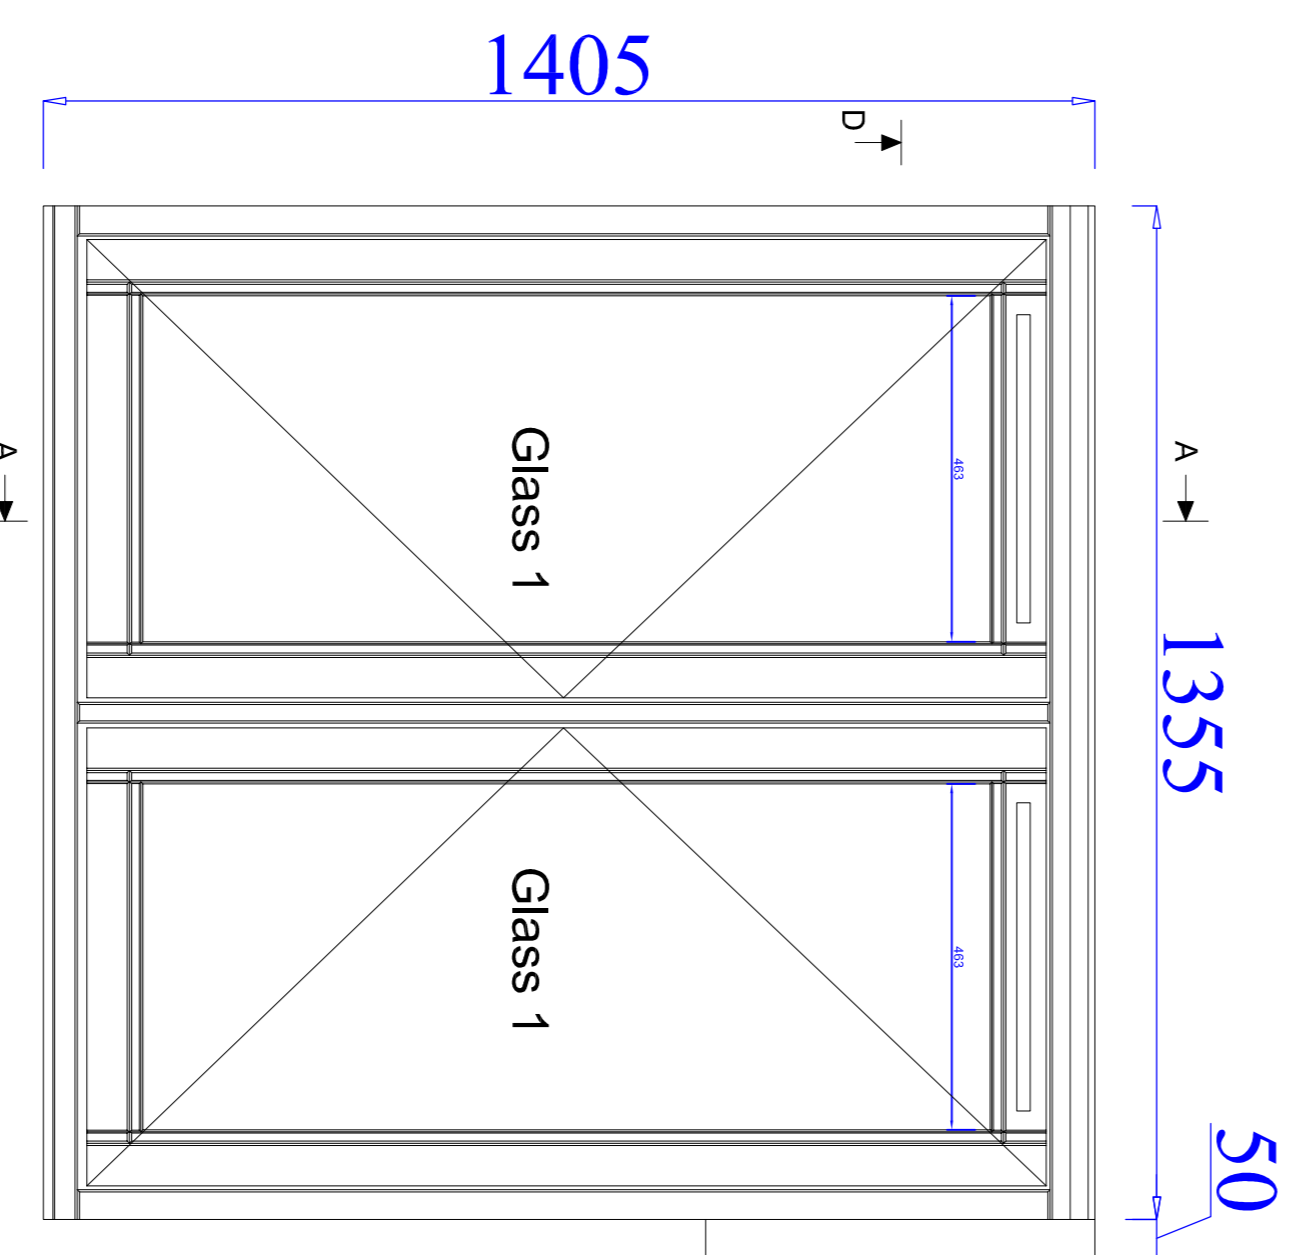


Proposed Type D - Front Elevation
First Floor
scale 1:10

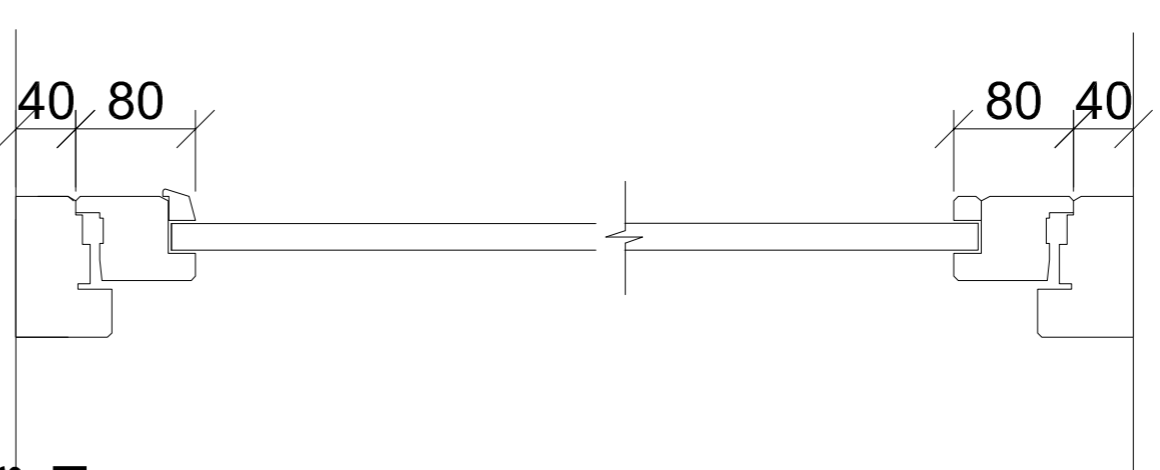


Existing Head and Cill Detail
scale 1:5

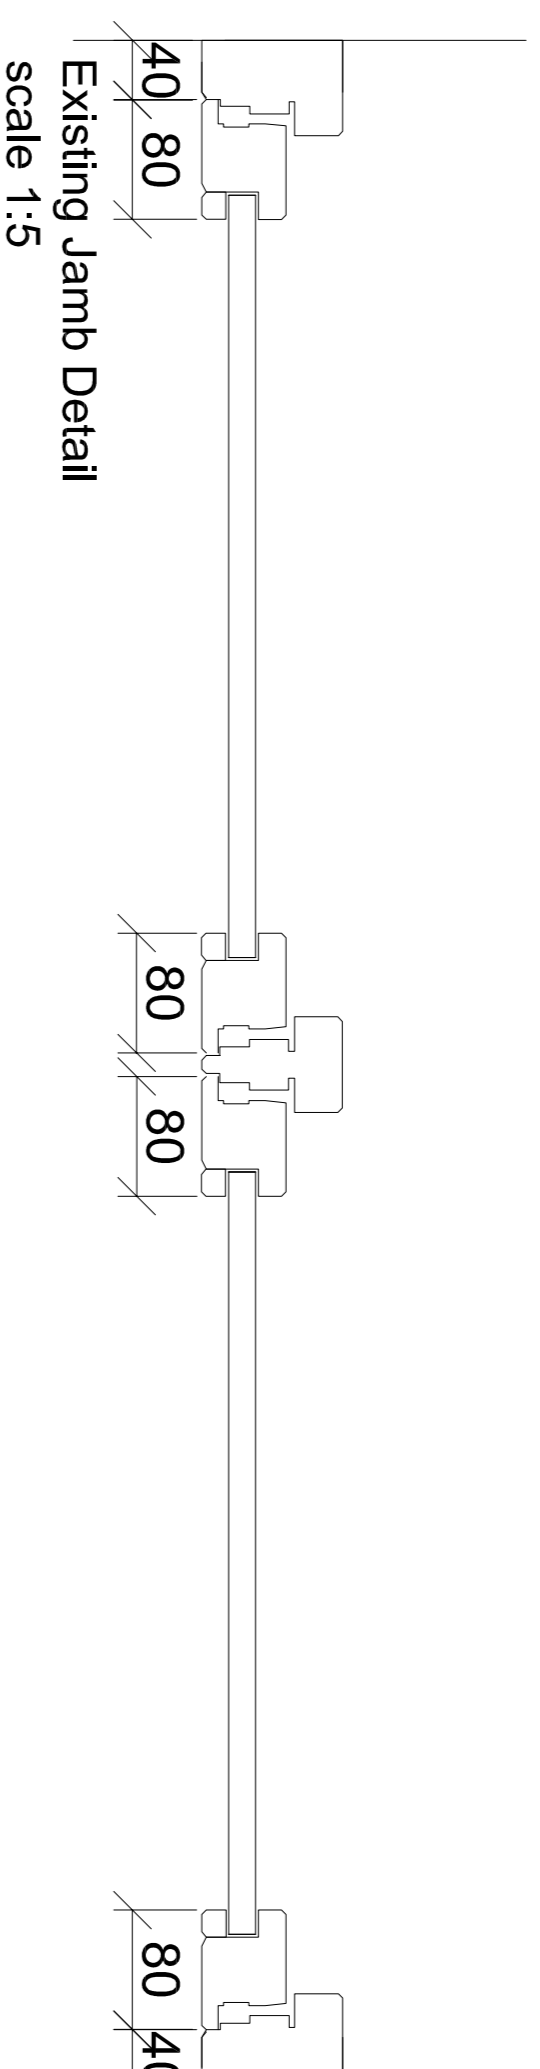



Existing Jamb Detail
scale 1:5

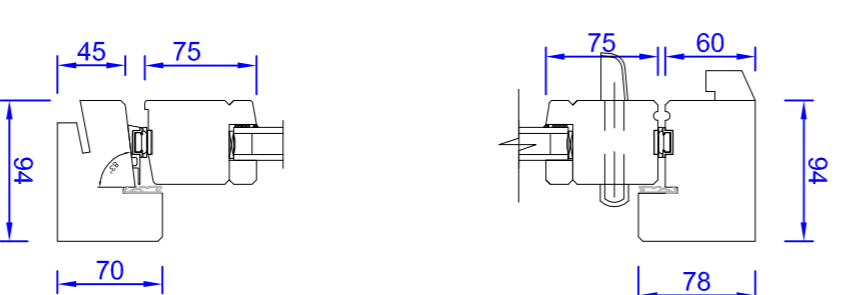


Proposed Head and Cill Detail
scale 1:5

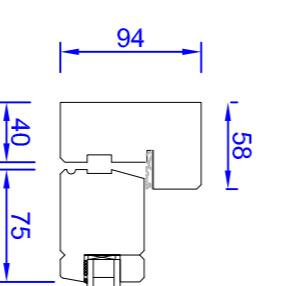

Proposed Jamb Detail
scale 1:5

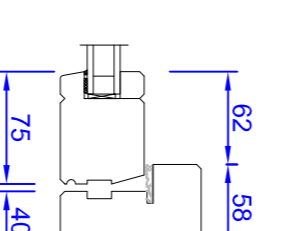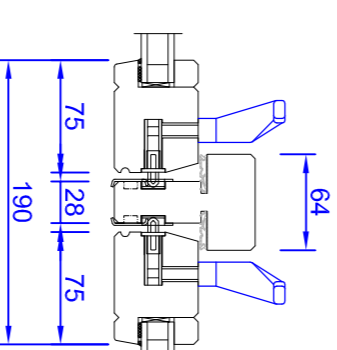

NOTE
All 'Proposed' dimensions are for manufacturing purposes and therefore may differ slightly from the 'Existing' dimensions.

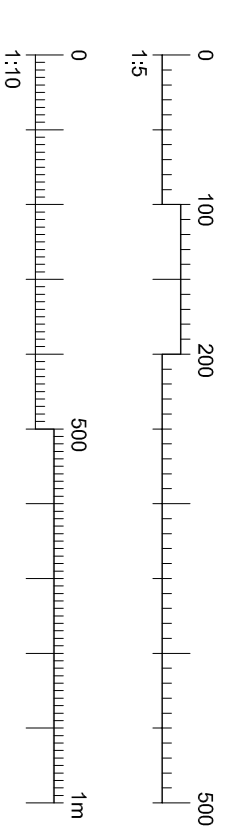

The contractor shall be responsible for ensuring that the products are not affected due to the not correctly installed, or which are not installed in accordance with the manufacturer's instructions. The contractor shall be responsible for checking dimensions, tolerances, levels and references. The drawings shall be modified to reflect the actual dimensions and references of the existing on site or shop drawings. Where work is covered by drawings to different scales, the larger scale drawings shall be used. Do not scale drawings. Refer dimensions to be worked to, all cases. All dimensions shall be in millimeters unless otherwise stated. 

CLIENT	PROJECT
Keepmoat Regeneration (Apollo) Ltd	Mansfield Road External Upgrades
ADDRESS	TITLE
Apollo Site Office Kin Pece Lamble Street, NWS 4AB	Existing & Proposed Window Type D Planning
SCALE	DATE
1:10	30/11/25
PROJ NO	REVISION
21241	PL 19

