



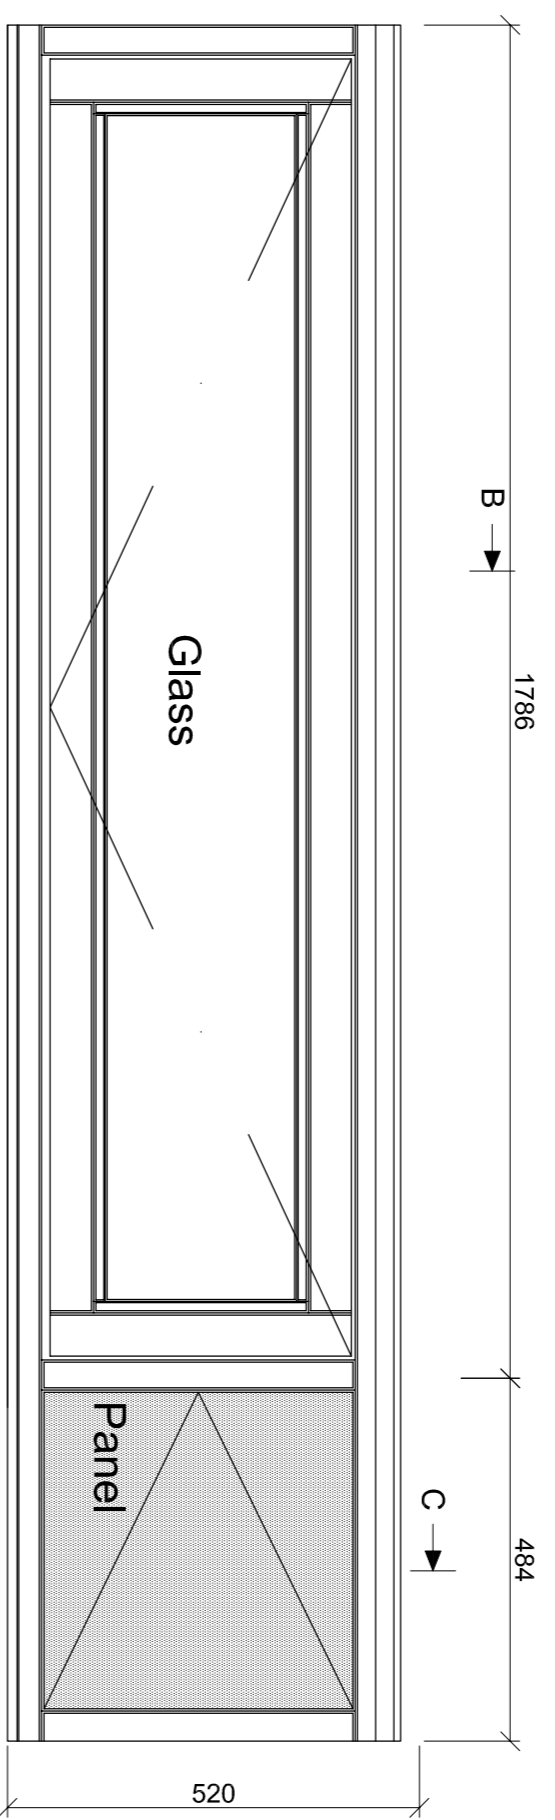


E

NOTE
All 'Proposed' dimensions are for manufacturing purposes and therefore may differ slightly from the 'Existing' dimensions.

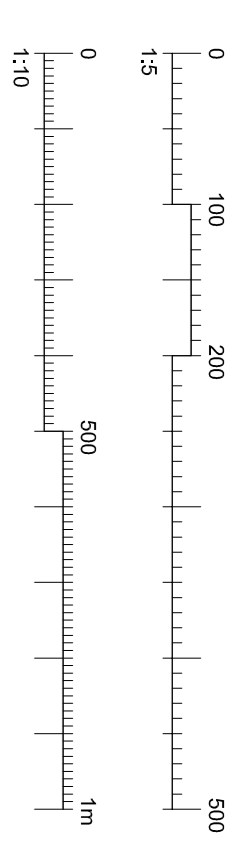


Existing Type E - Rear Elevation
Upper Ground Floor
scale 1:10

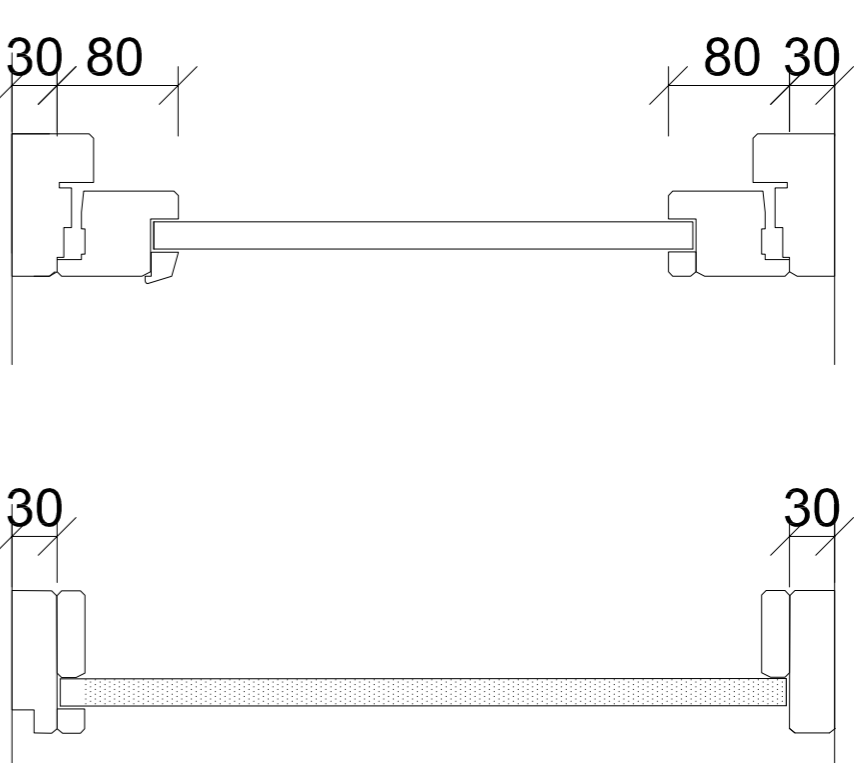


Existing Window Head and Cill Details
scale 1:5


Existing Panelled Window Head and Cill Details
scale 1:5

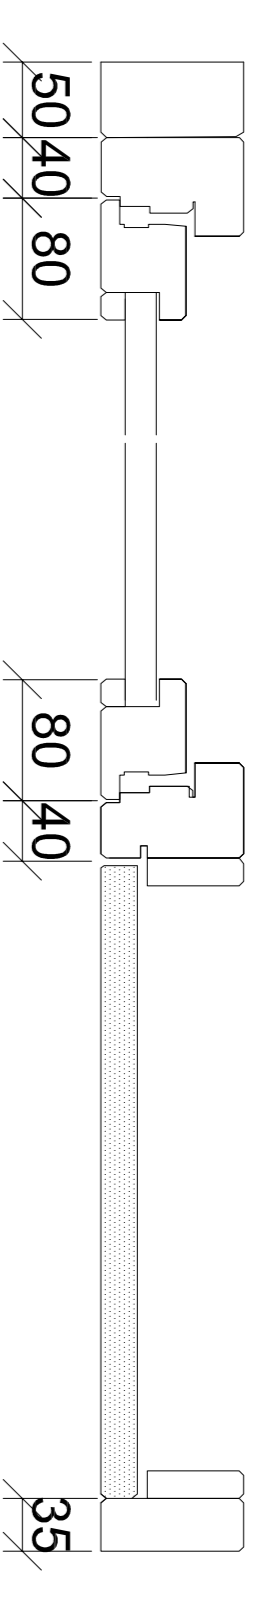


Existing Jamb Detail
scale 1:5

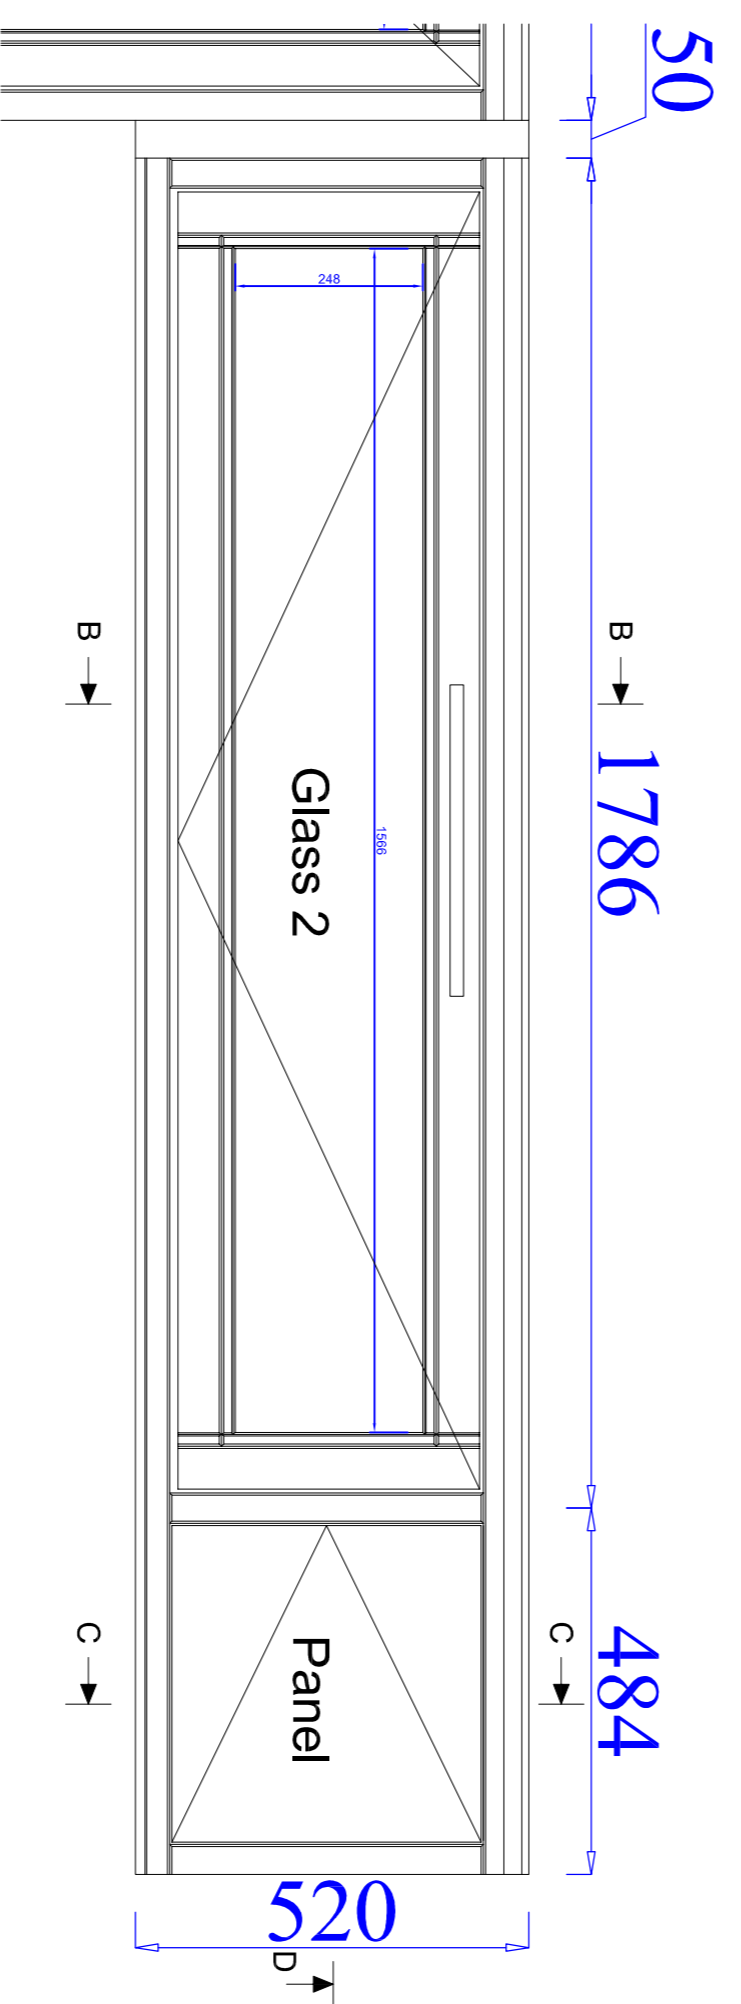


Proposed Type E - Front Elevation
First Floor
scale 1:10

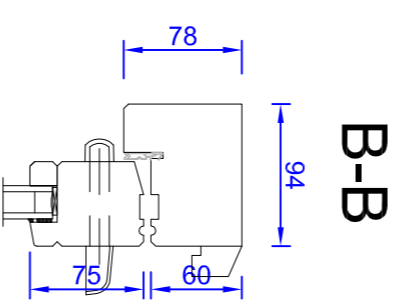


B-B

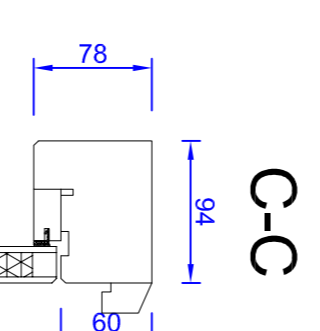


C-C

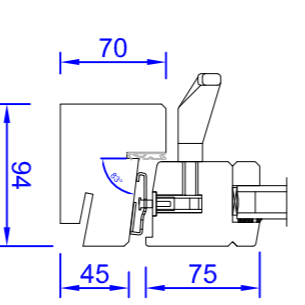


Existing Window Head and Cill Details
scale 1:5

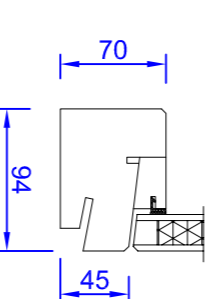

Existing Panelled Window Head and Cill Details
scale 1:5

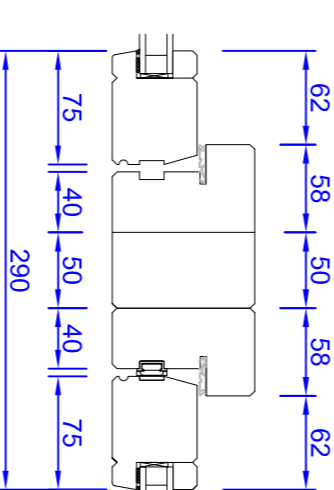

Proposed Jamb Detail
scale 1:5

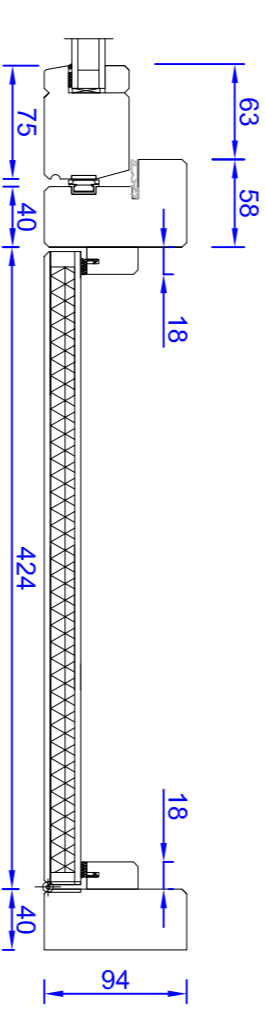

A1

CLIENT: Keepmoat Regeneration (Apollo) Ltd
PROJECT: Mansfield Road External Upgrades
ADDRESS: Apollo Site Office
Kiln Place
Lamble Street, NW5 4AB
TITLE: Existing & Proposed Window Type E
Purpose of Issue: Planning
DATE: 30/11/15
REVISION: PL 20

BAILY · GARNER
144-146 ELTHAM HILL
LONDON SE8 5DZ
T: 020 8248 1000
E: g.garners@garners.co.uk
www.garners.co.uk

REVISION 0 0 0 DATE