

ARCHITECTURAL DRAWINGS

DRAWING NO.	DRAWING TITLE	DATE
A-00-00	COVER SHEET	07-DECEMBER-15
A-01-00	EXISTING SECOND FLOOR PLAN	07-DECEMBER-15
A-02-00	EXISTING THIRD FLOOR PLAN	07-DECEMBER-15
A-0L-00	EXISTING / DEMOLITION LOFT PLAN (FOURTH FLOOR)	07-DECEMBER-15
A-0L-01	LOFT PLAN PROPOSAL (FOURTH FLOOR)	07-DECEMBER-15
A-0R-00	EXISTING ROOF PLAN	07-DECEMBER-15
A-0R-01	ROOF PLAN PROPOSAL	07-DECEMBER-15
A-76-00	EXISTING REAR / SIDE ELEVATIONS	07-DECEMBER-15
A-76-01	REAR / SIDE ELEVATIONS PROPOSAL	07-DECEMBER-15

Written dimensions to be taken in preferences to scaled dimensions. The Contractor is responsible for checking all dimensions before work starts.

All work is to be carried out to the requirements, and to the satisfaction of the Local Authority. These drawings are for planning purposes only

Any discrepancies to be brought to the attention of 4D Planning Consultants immediately.

Rev	Date	Description	by	chk





www.GetMePlanning.com®

Client  
Andrew Jennings

Project  
Flat 3, 190 Drury Lane  
London WC2B 5QD


Title  
Cover Sheet

Date	November 2015	B
Drawing No.	A-00-00	
		Rev

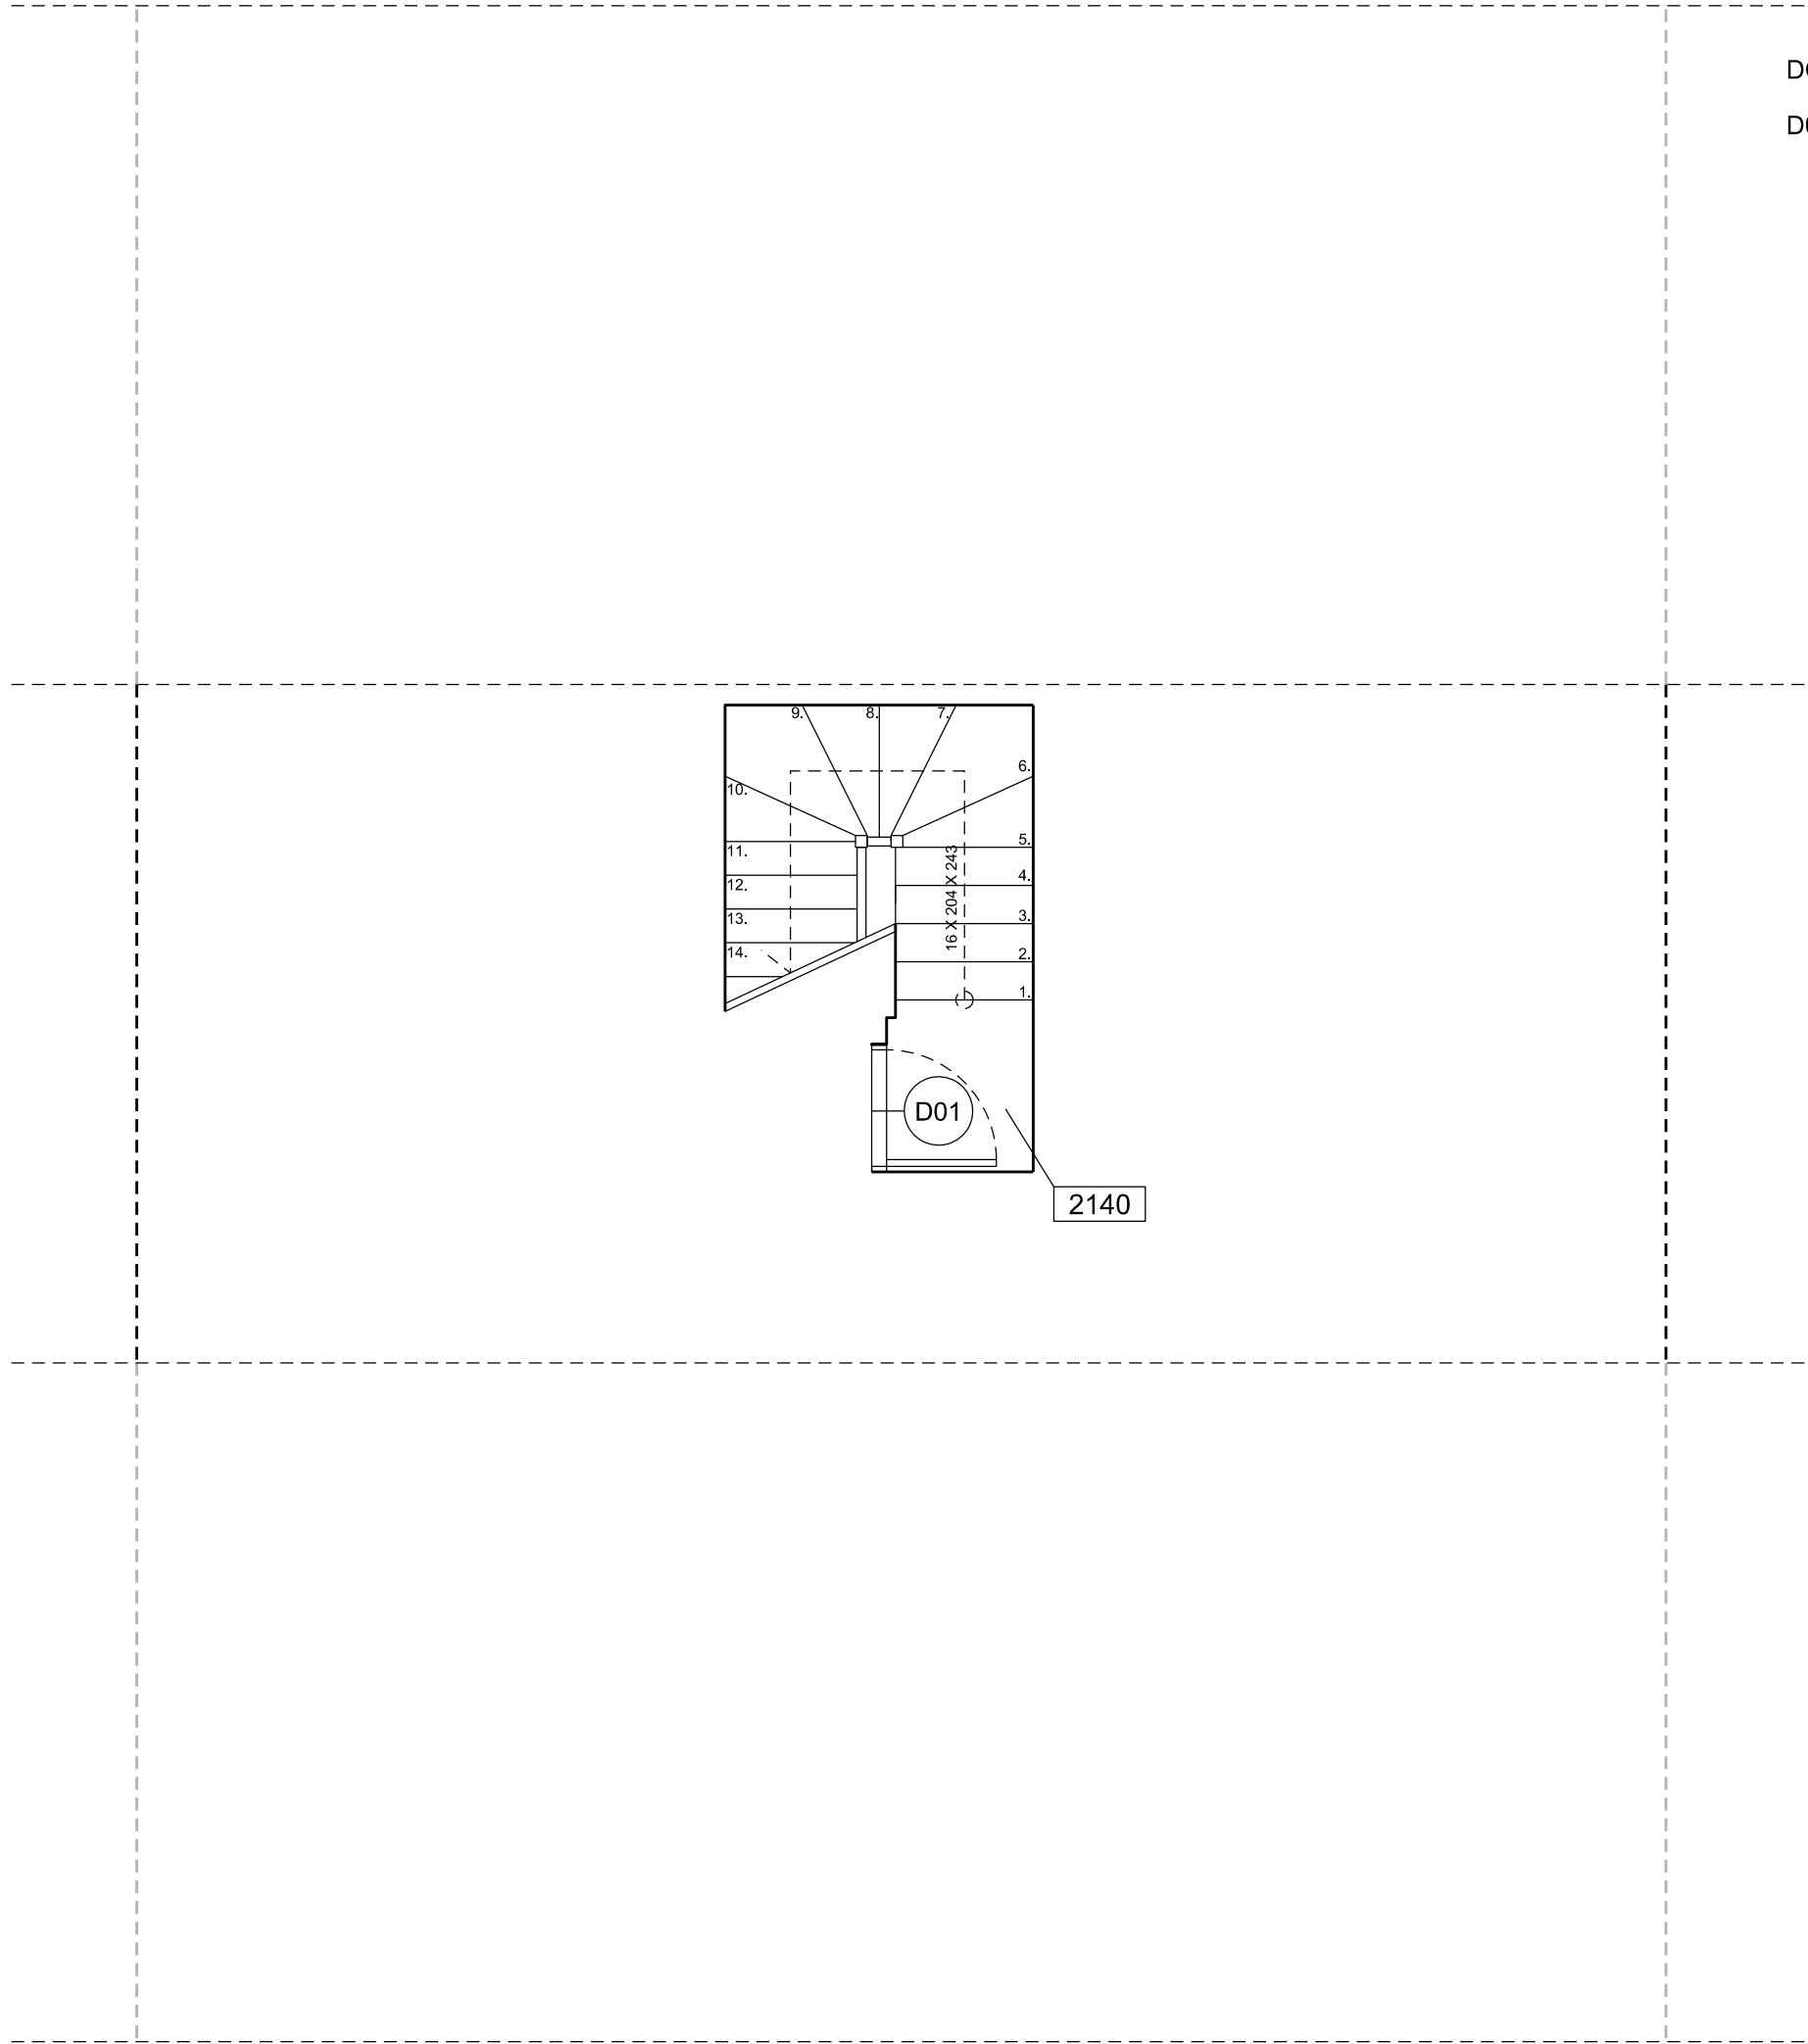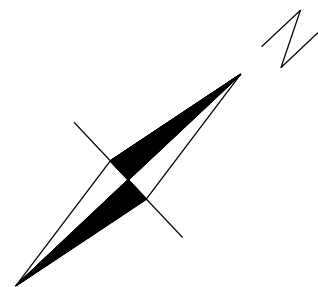

DOORS:  
D01 - Dh = 2000 ; Dw = 0860

① EXISTING SECOND FLOOR PLAN

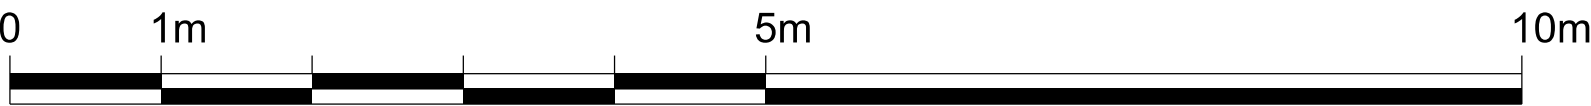


Written dimensions to be taken in preferences to scaled dimensions. The Contractor is responsible for checking all dimensions before work starts.

All work is to be carried out to the requirements, and to the satisfaction of the Local Authority. These drawings are for planning purposes only

Any discrepancies to be brought to the attention of 4D Planning Consultants immediately.

Rev	Date	Description	by	chk





**4D PLANNING**<sup>TM</sup>  
www.GetMePlanning.com<sup>®</sup>

Client  
**Andrew Jennings**

Project  
**Flat 3, 190 Drury Lane  
London WC2B 5QD**

Title  
**Existing Second Floor Plan**


Date	November 2015	<b>B</b>
Scale:	1:100 @ A3	
Drawing No.	A-02-00	Rev

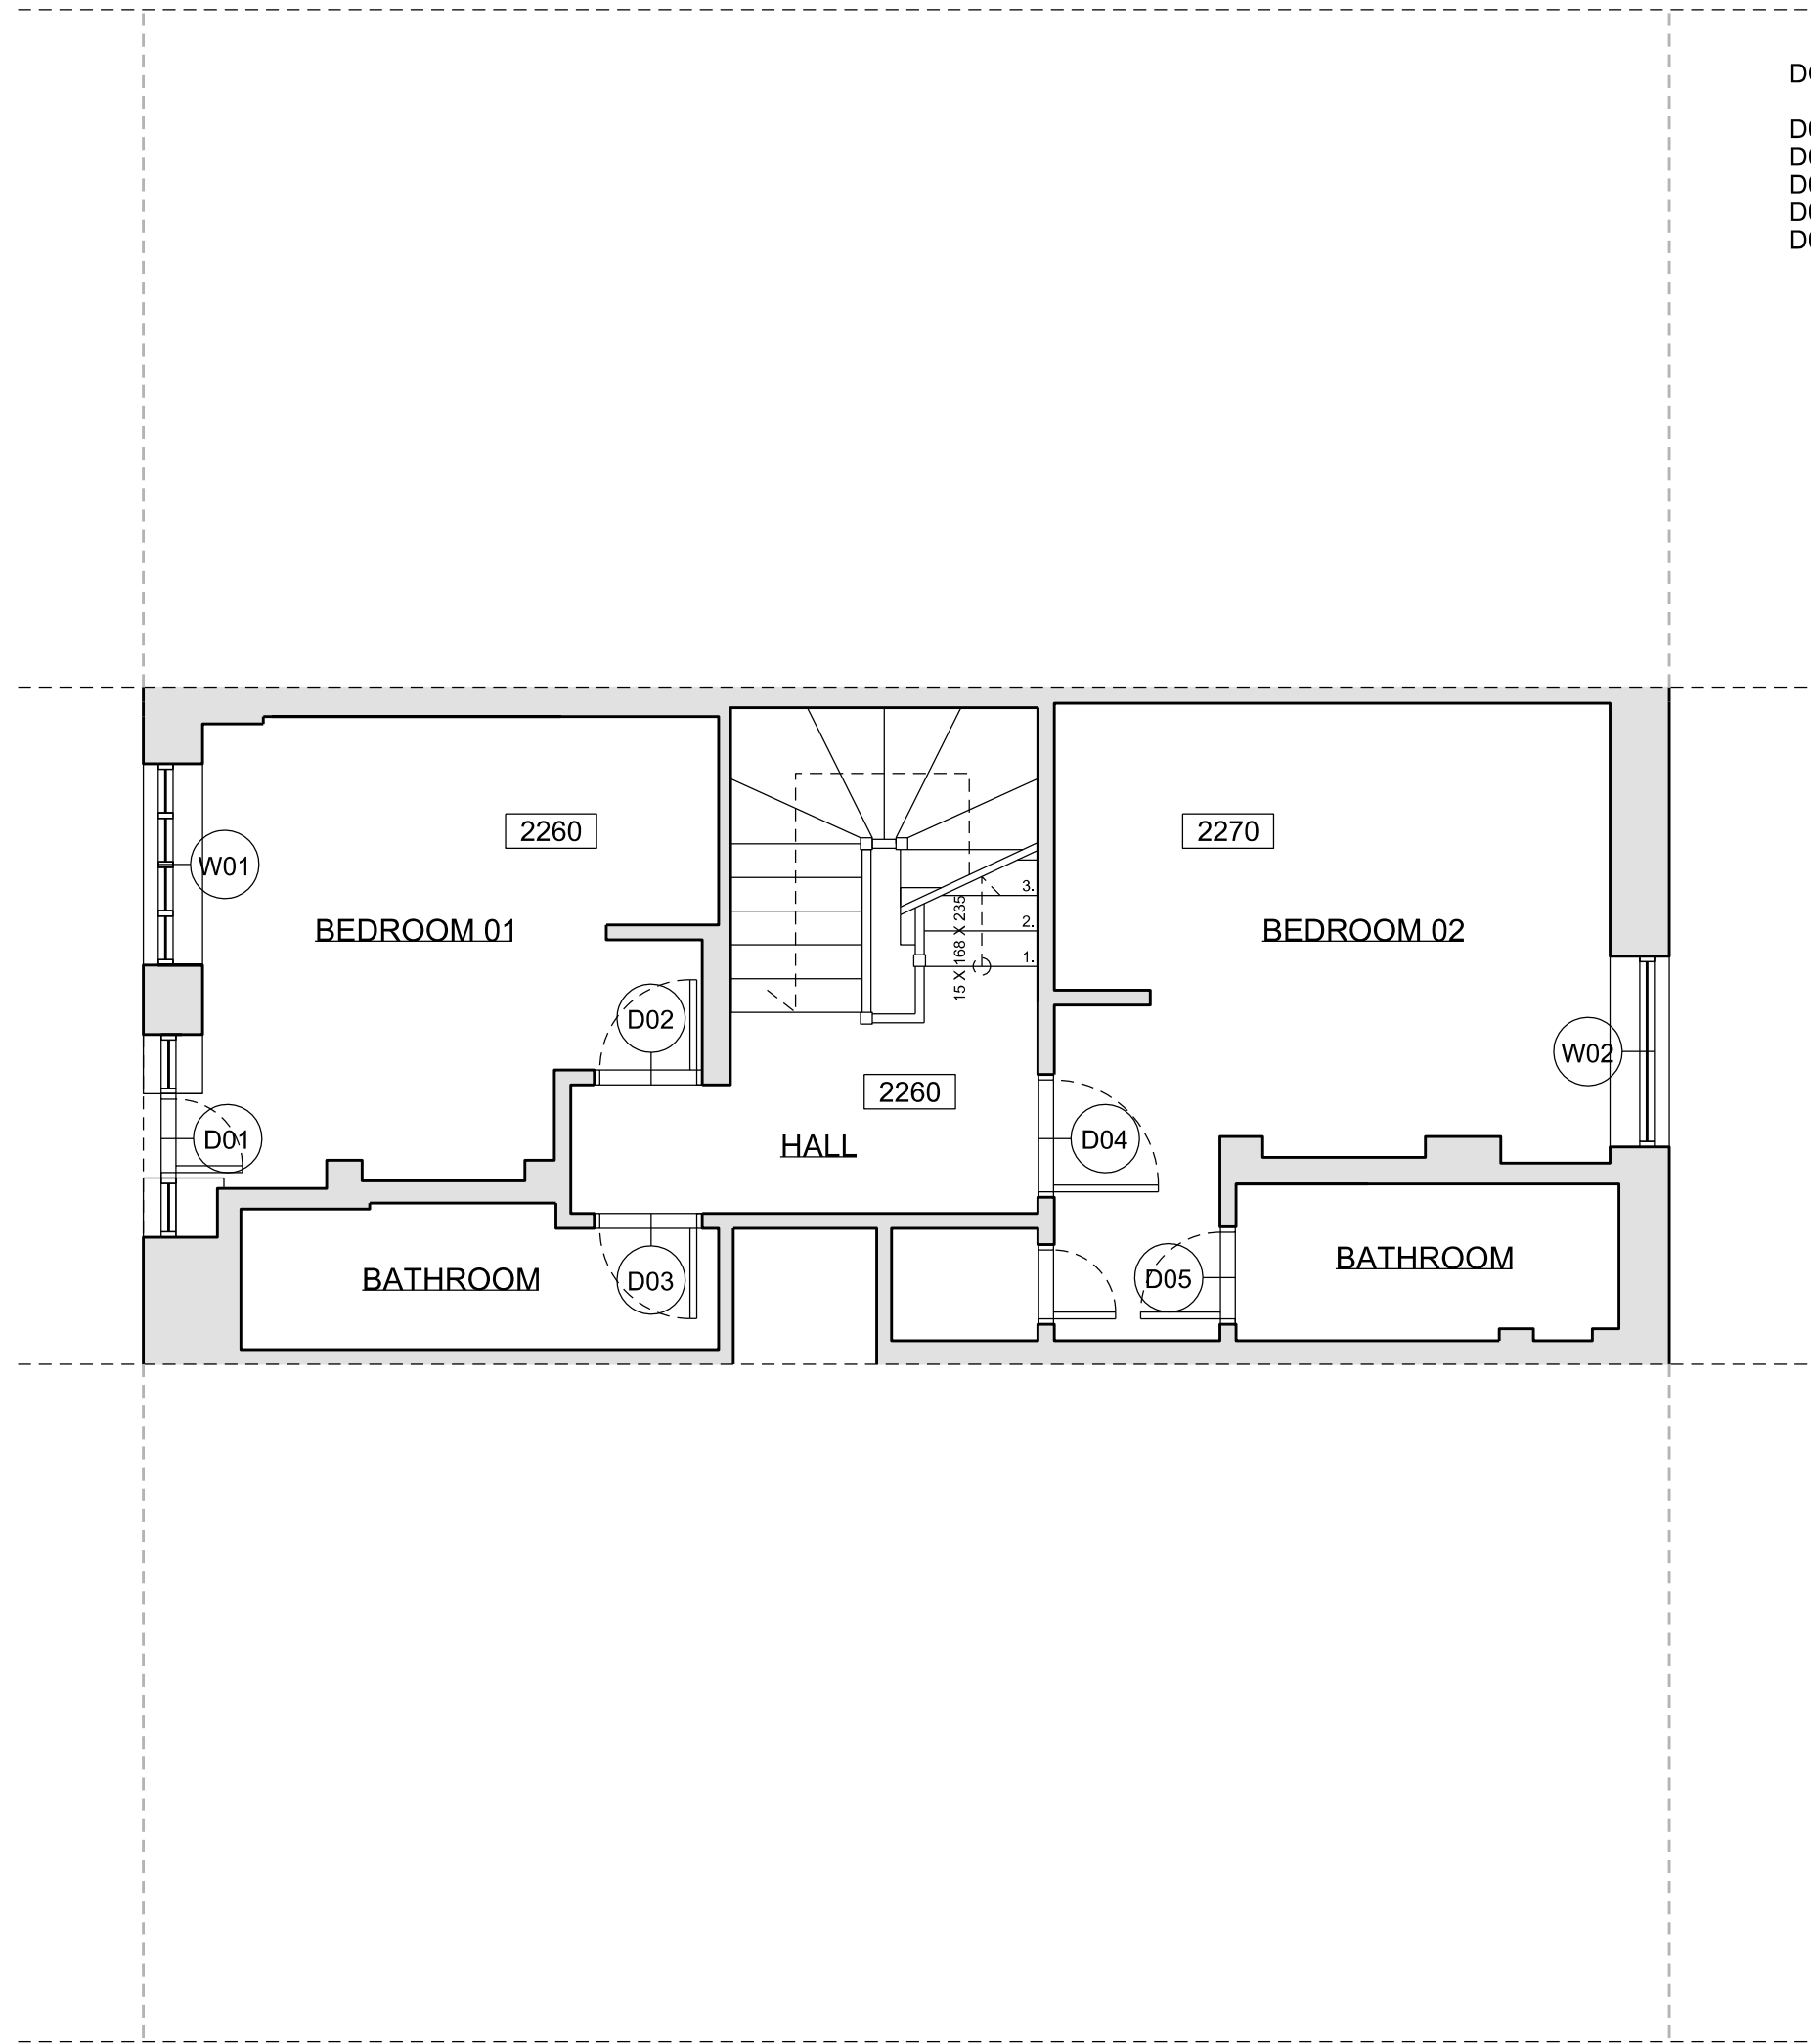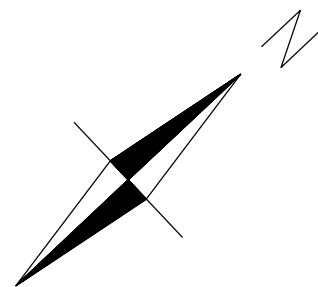

DOORS:  
D01 - Dh = 2000 ; Dw = 0530  
D02 - Dh = 2000 ; Dw = 0730  
D03 - Dh = 2000 ; Dw = 0730  
D04 - Dh = 2000 ; Dw = 0830  
D05 - Dh = 2000 ; Dw = 0700

WINDOWS:  
W01 - Wh = 1260 ; Wf = 1000  
W02 - Wh = 1510 ; Wf = 0770

1 EXISTING THIRD FLOOR PLAN

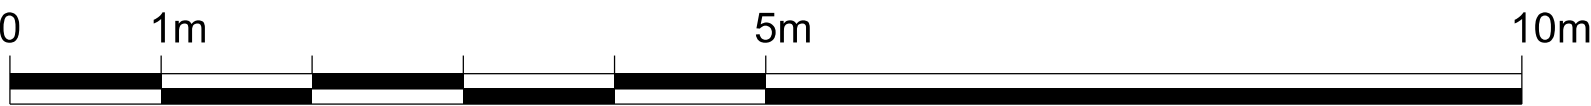


Written dimensions to be taken in preferences to scaled dimensions. The Contractor is responsible for checking all dimensions before work starts.

All work is to be carried out to the requirements, and to the satisfaction of the Local Authority. These drawings are for planning purposes only

Any discrepancies to be brought to the attention of 4D Planning Consultants immediately.

Rev	Date	Description	by	chk





4D PLANNING™  
www.GetMePlanning.com®

Client  
Andrew Jennings

Project  
Flat 3, 190 Drury Lane  
London WC2B 5QD

Title  
Existing Third Floor Plan

Date November 2015	B
Scale: 1:100 @ A3	
Drawing No. A-03-00	Rev

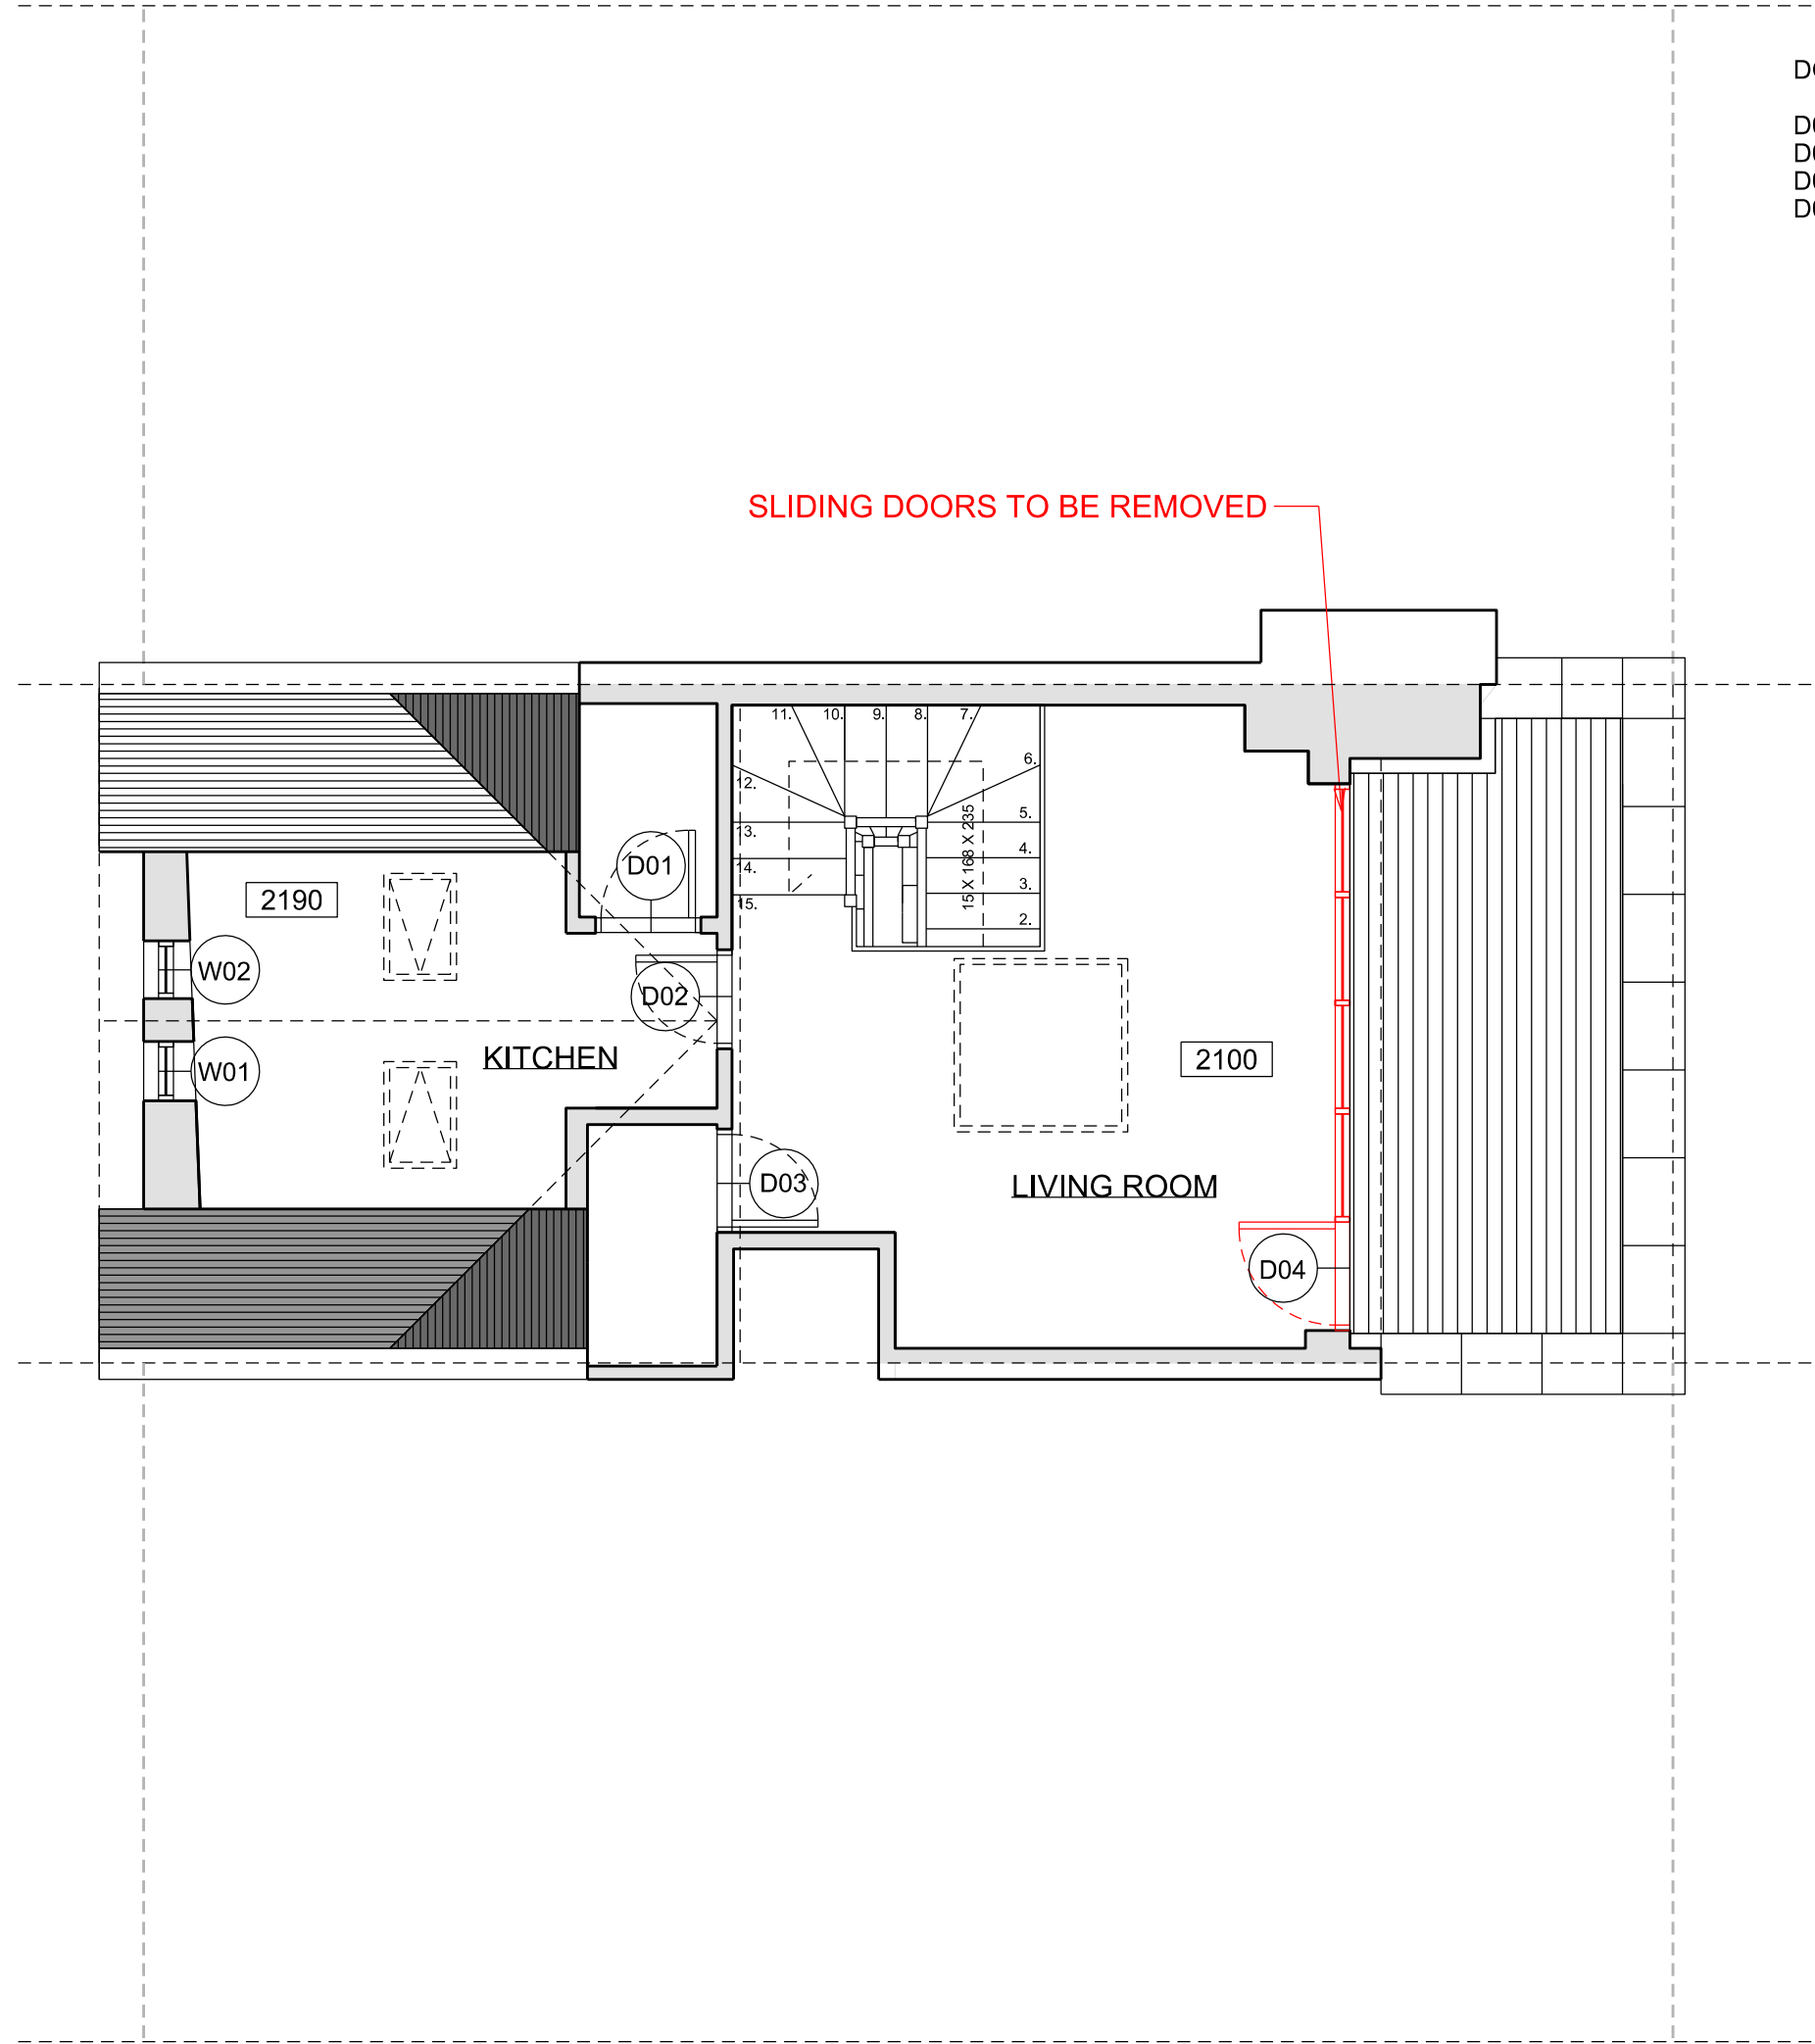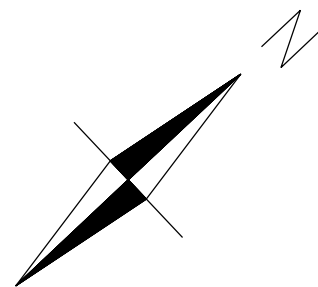


DOORS:

D01 - Dh = 2000 ; Dw = 0680  
D02 - Dh = 2000 ; Dw = 0670  
D03 - Dh = 2000 ; Dw = 0700  
D04 - Dh = 2000 ; Dw = 0750

WINDOWS:

W01 - Wh = 0510 ; Wf = 1100  
W02 - Wh = 0510 ; Wf = 1100

① EXISTING / DEMOLITION LOFT PLAN

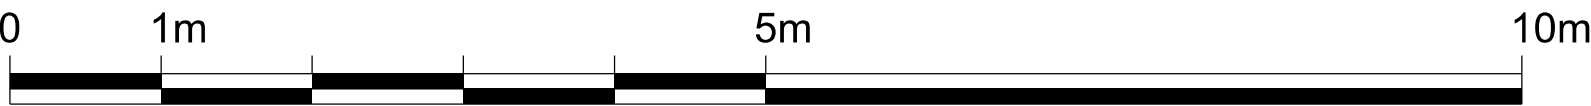

Written dimensions to be taken in preferences to scaled dimensions. The Contractor is responsible for checking all dimensions before work starts.

All work is to be carried out to the requirements, and to the satisfaction of the Local Authority. These drawings are for planning purposes only

Any discrepancies to be brought to the attention of 4D Planning Consultants immediately.

Rev	Date	Description	by	chk



4D PLANNING™



www.GetMePlanning.com®

Client  
**Andrew Jennings**

Project  
**Flat 3, 190 Drury Lane  
London WC2B 5QD**

Title  
**Existing / Demolition  
Loft Plan**

Date	November 2015	<b>B</b>
Scale:	1:100 @ A3	
Drawing No.	A-0L-00	Rev

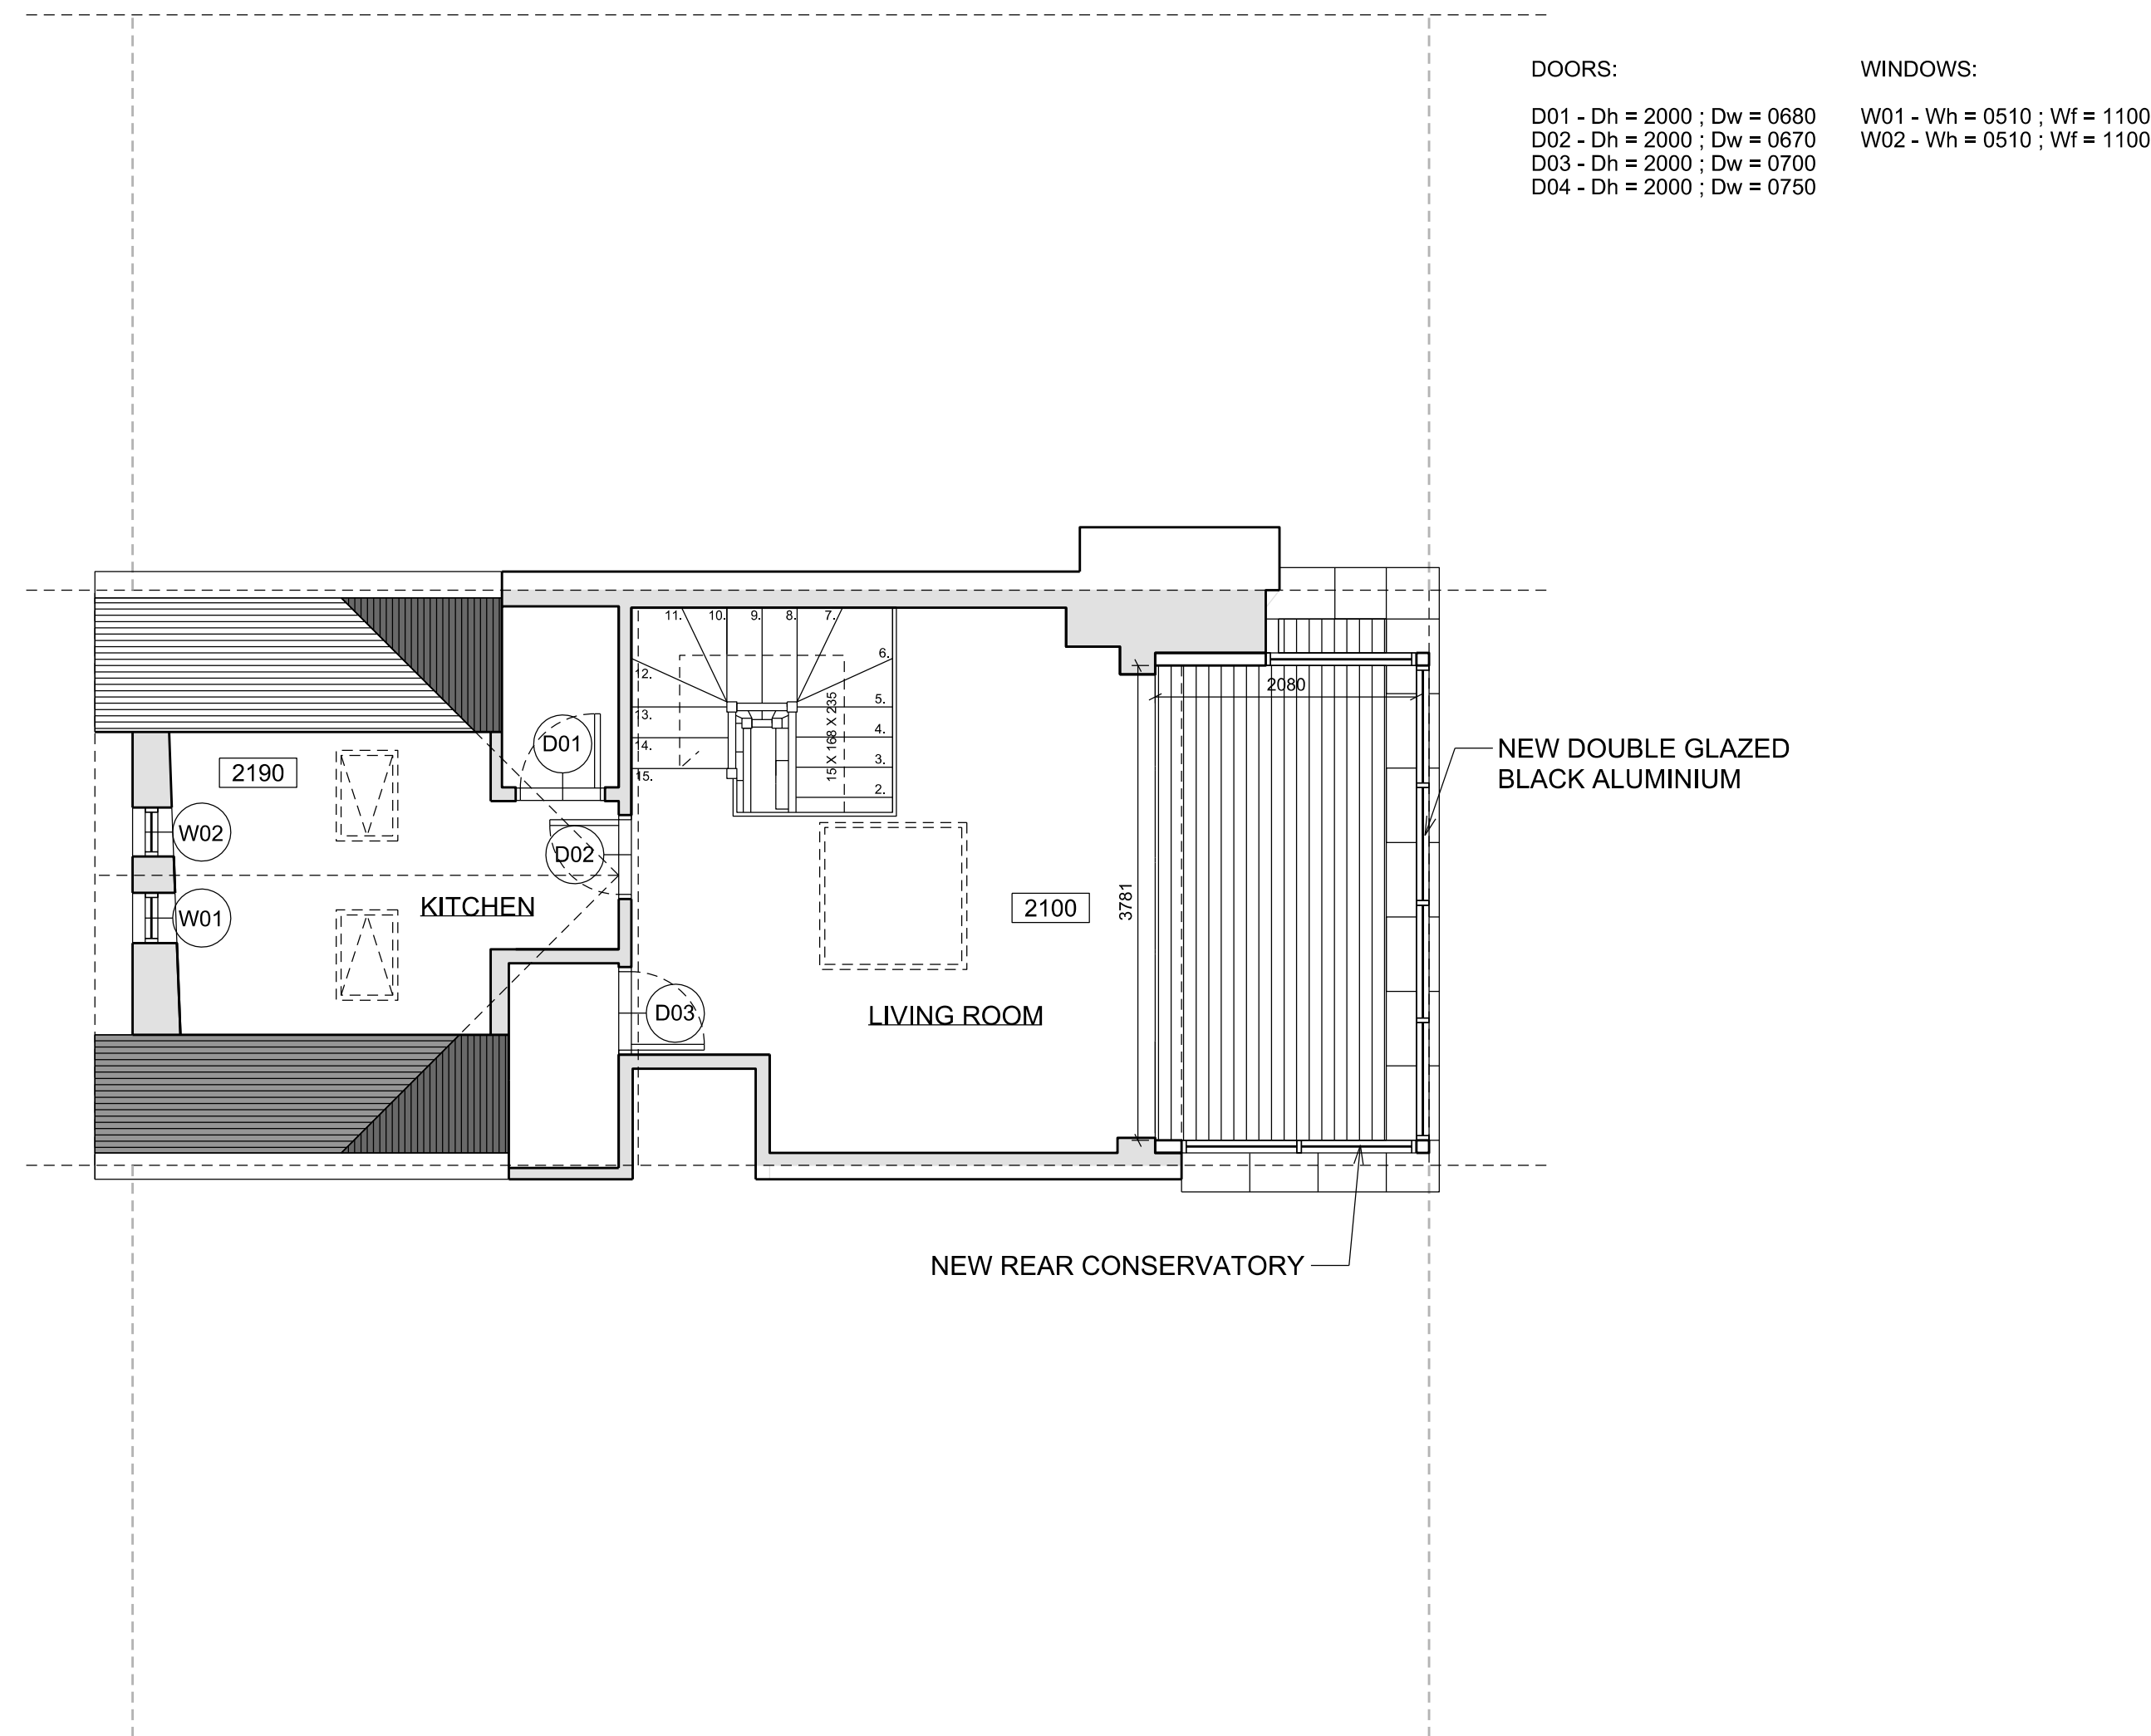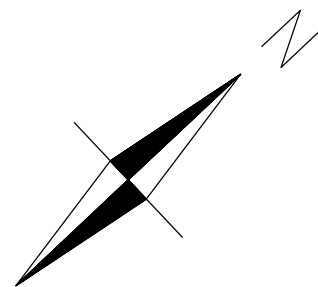

① LOFT PLAN PROPOSAL



Written dimensions to be taken in preferences to scaled dimensions. The Contractor is responsible for checking all dimensions before work starts.

All work is to be carried out to the requirements, and to the satisfaction of the Local Authority. These drawings are for planning purposes only

Any discrepancies to be brought to the attention of 4D Planning Consultants immediately.

Rev	Date	Description	by	chk



4D PLANNING™



www.GetMePlanning.com®

Client  
**Andrew Jennings**


Project  
**Flat 3, 190 Drury Lane  
London WC2B 5QD**

Title  
**Loft Plan Proposal**

Date	November 2015	<b>B</b>
Scale:	1:100 @ A3	
Drawing No.	A-0L-01	Rev

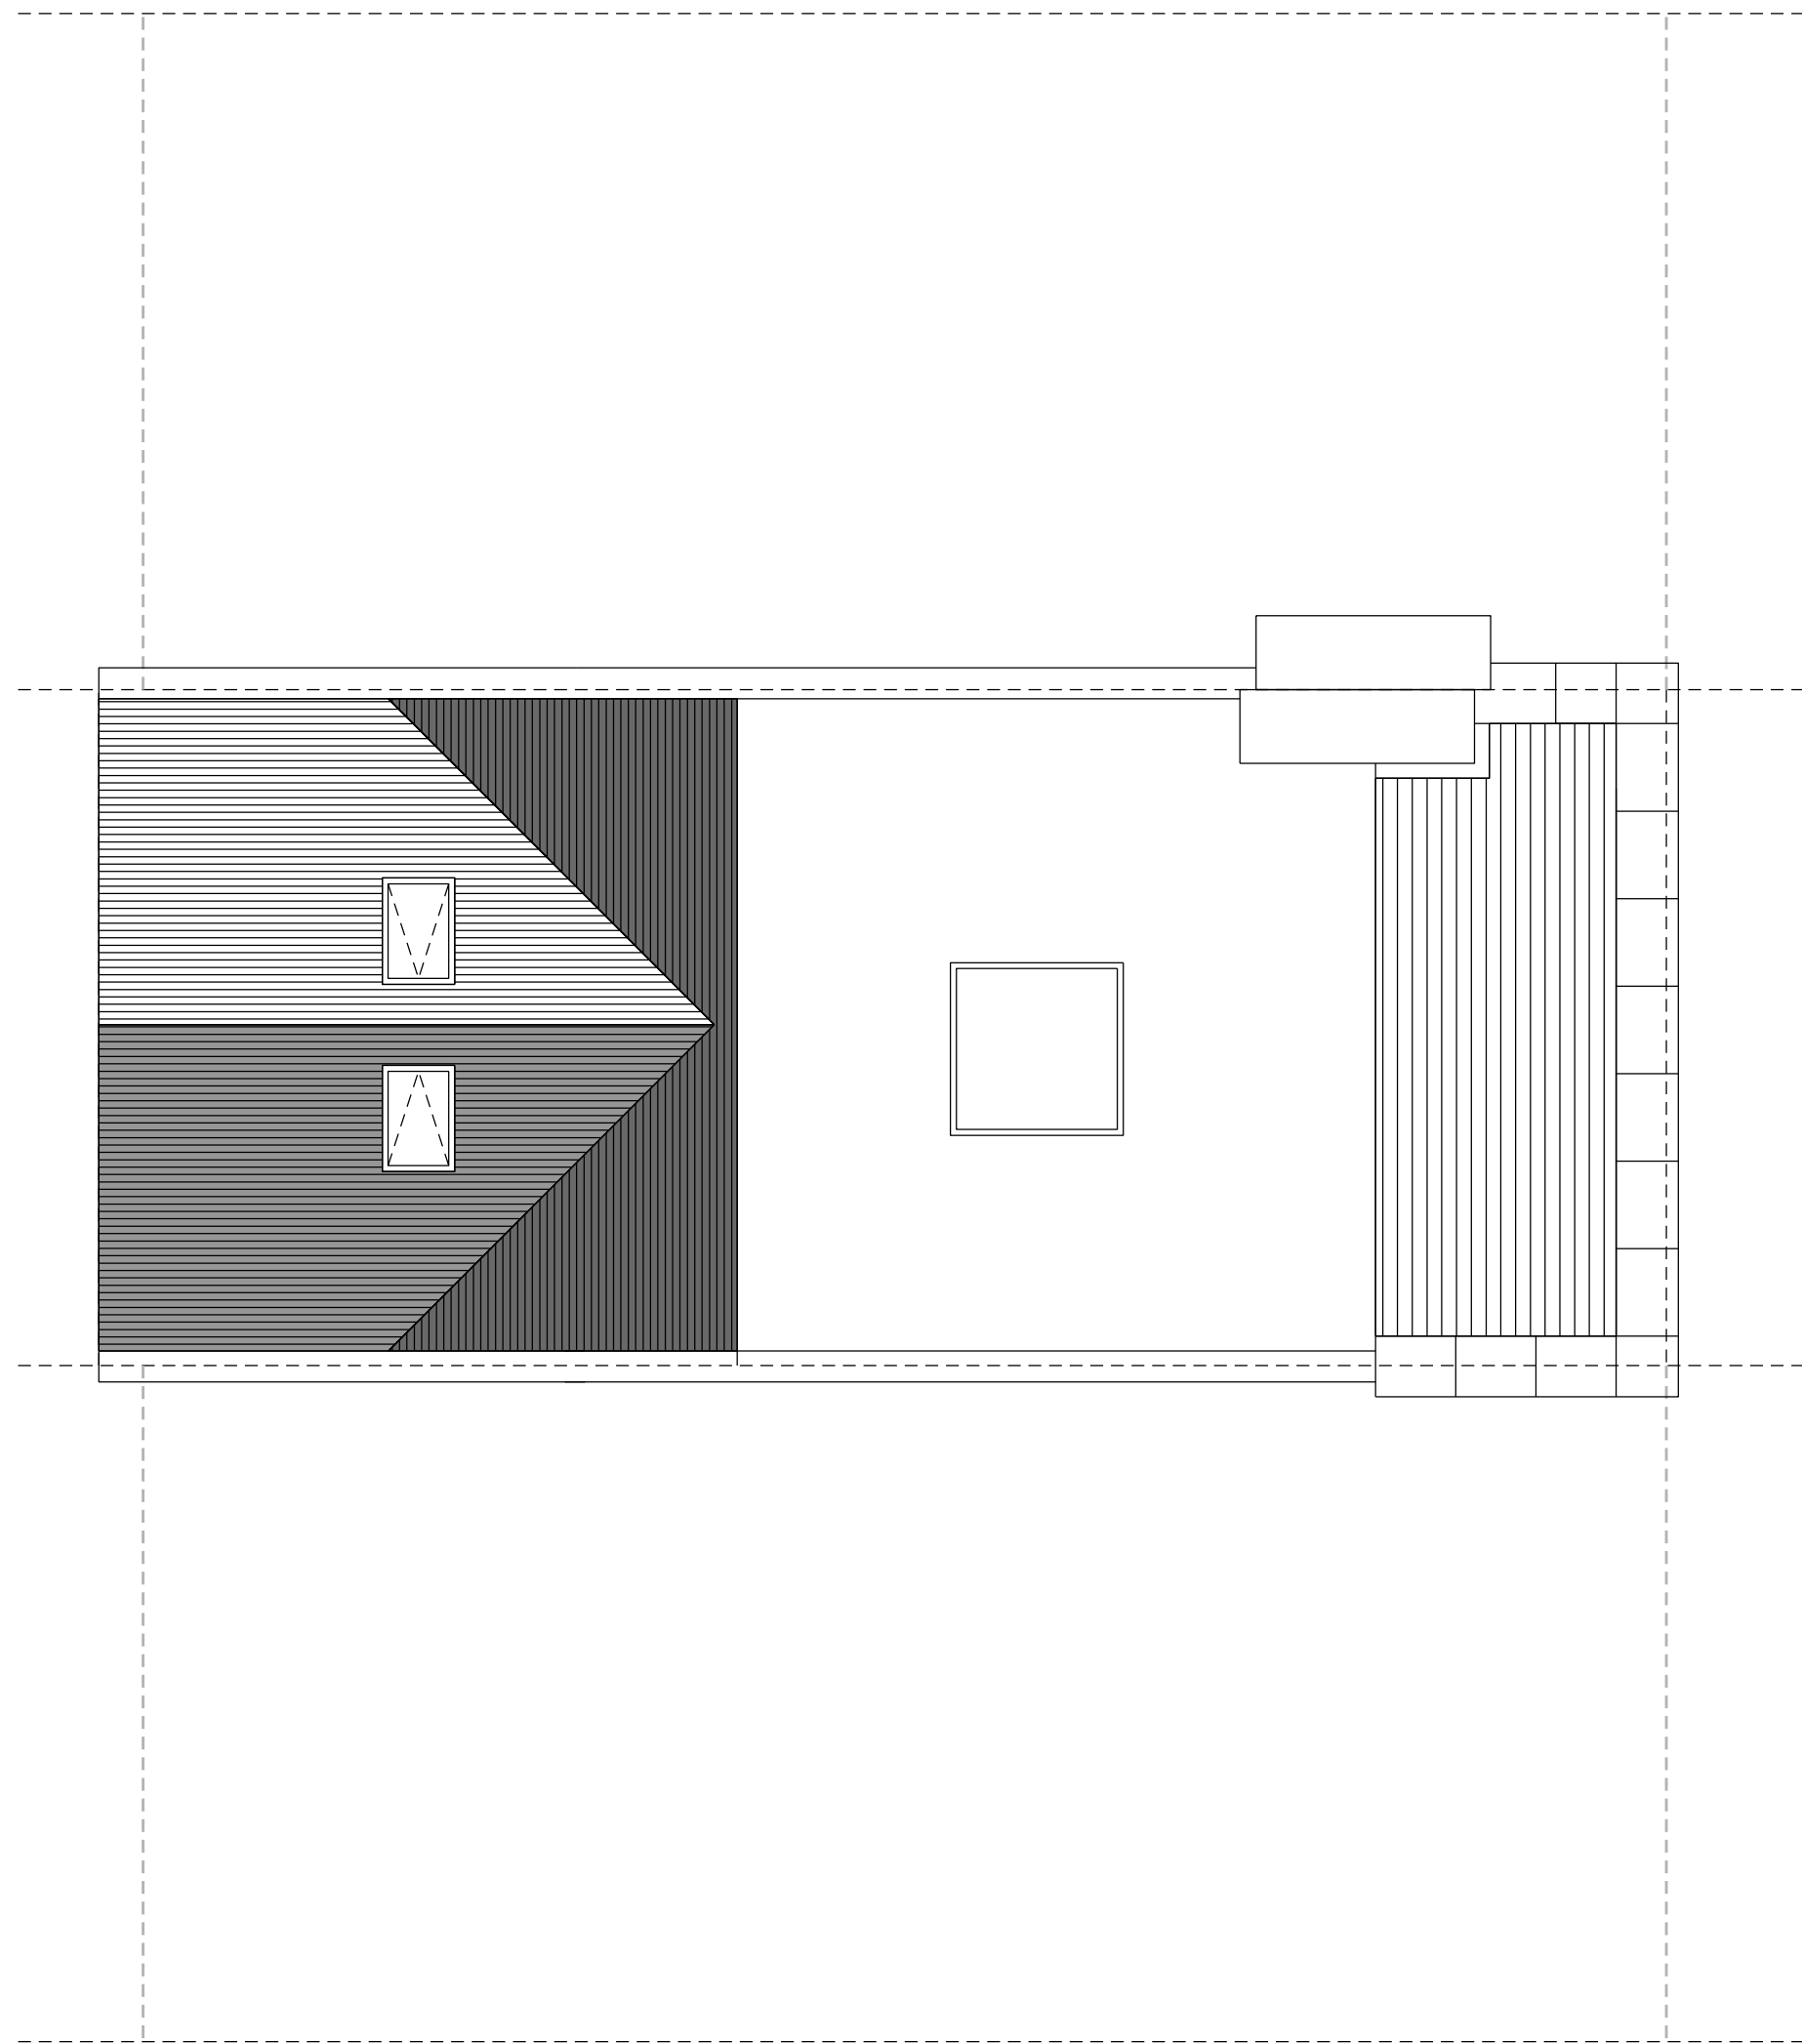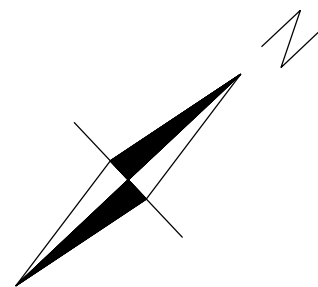

① EXISTING ROOF PLAN

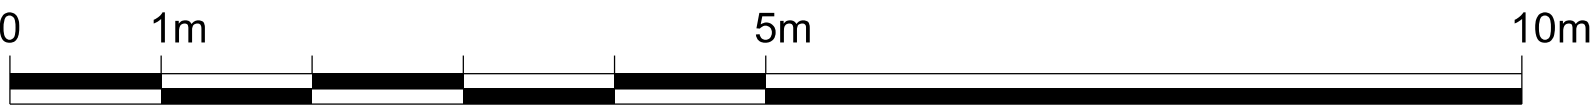

Written dimensions to be taken in preferences to scaled dimensions. The Contractor is responsible for checking all dimensions before work starts.

All work is to be carried out to the requirements, and to the satisfaction of the Local Authority. These drawings are for planning purposes only

Any discrepancies to be brought to the attention of 4D Planning Consultants immediately.

Rev	Date	Description	by	chk



4D PLANNING™



[www.GetMePlanning.com](http://www.GetMePlanning.com)®

Client  
**Andrew Jennings**


Project  
**Flat 3, 190 Drury Lane  
London WC2B 5QD**

Title  
**Existing Roof Plan**

Date	November 2015	<b>B</b>
Scale:	1:100 @ A3	
Drawing No.	A-0R-00	Rev

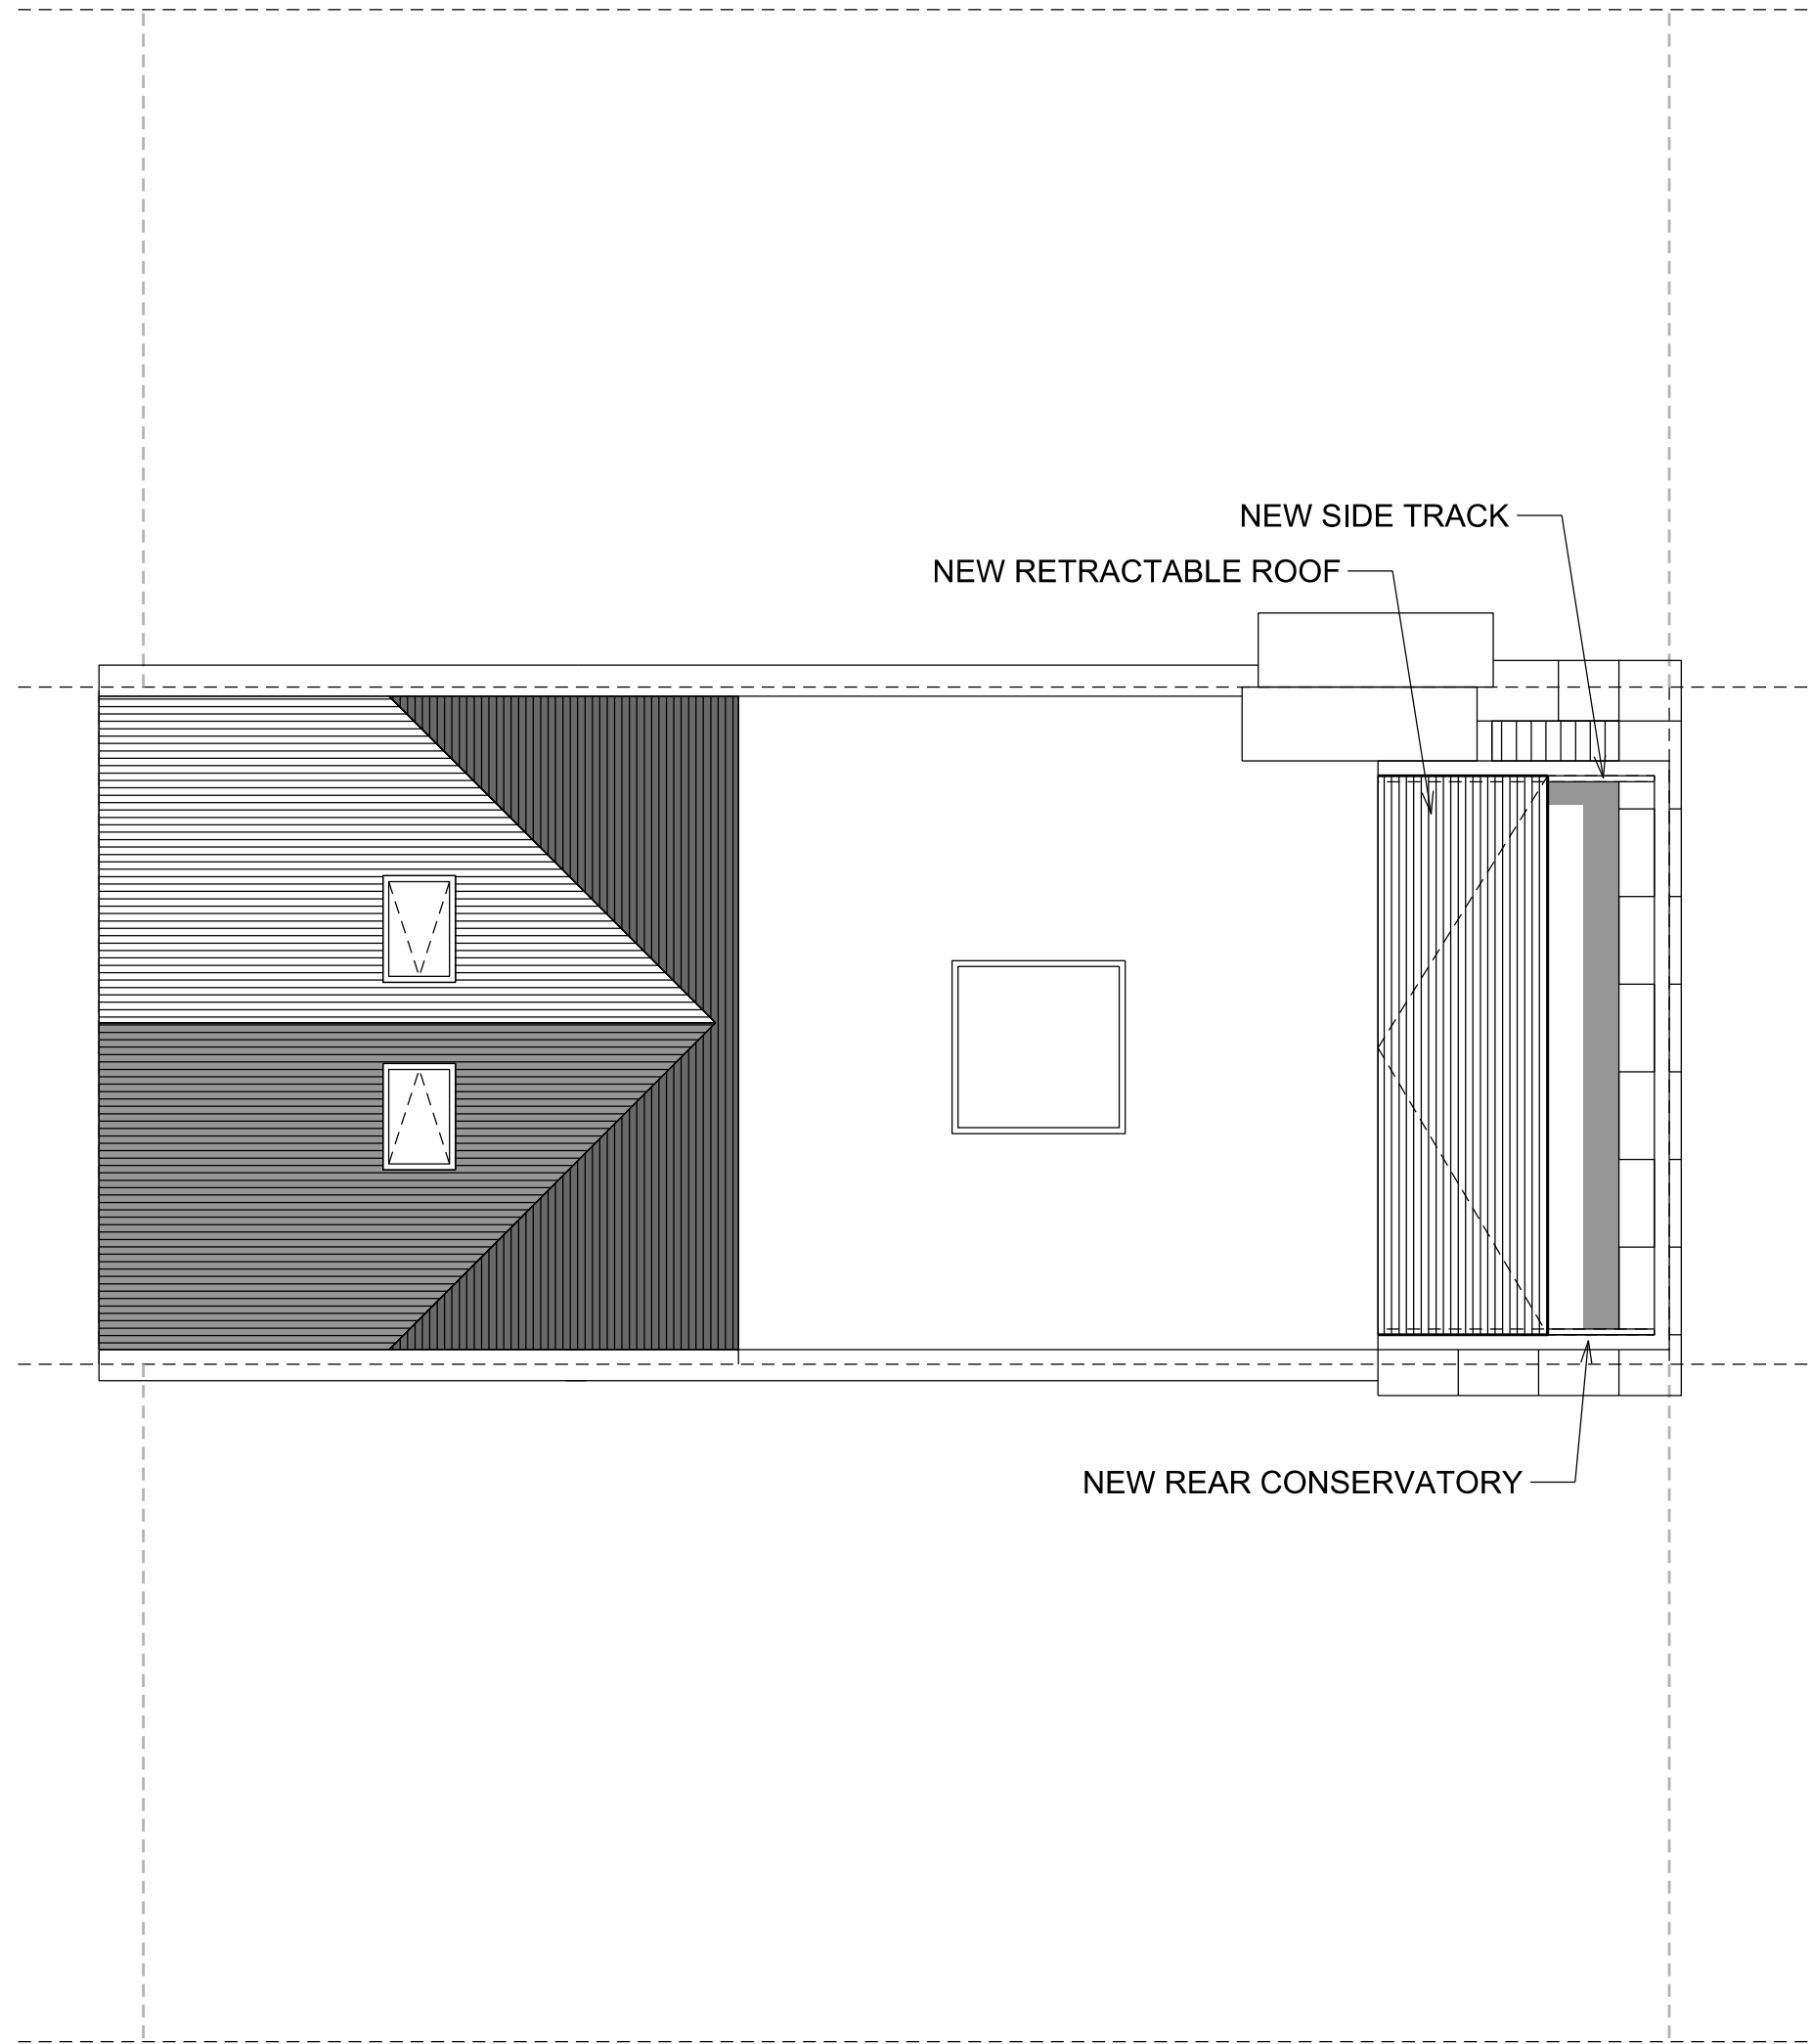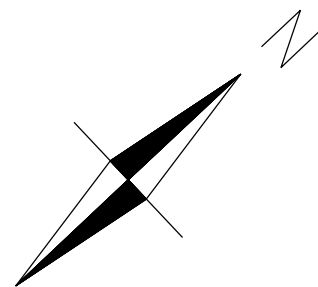

① ROOF PLAN PROPOSAL

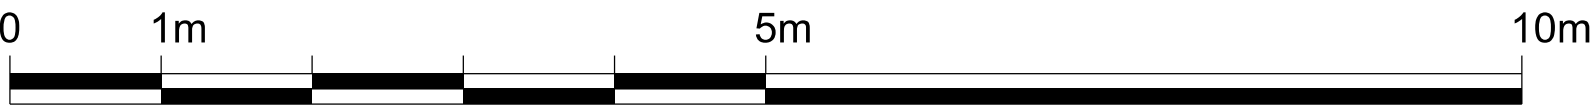

Written dimensions to be taken in preferences to scaled dimensions. The Contractor is responsible for checking all dimensions before work starts.

All work is to be carried out to the requirements, and to the satisfaction of the Local Authority. These drawings are for planning purposes only

Any discrepancies to be brought to the attention of 4D Planning Consultants immediately.

Rev	Date	Description	by	chk



4D PLANNING™

www.GetMePlanning.com®


Client  
**Andrew Jennings**

Project  
**Flat 3, 190 Drury Lane  
London WC2B 5QD**


Title  
**Roof Plan Proposal**

Date	November 2015	<b>B</b>
Scale:	1:100 @ A3	
Drawing No.	A-0R-01	Rev



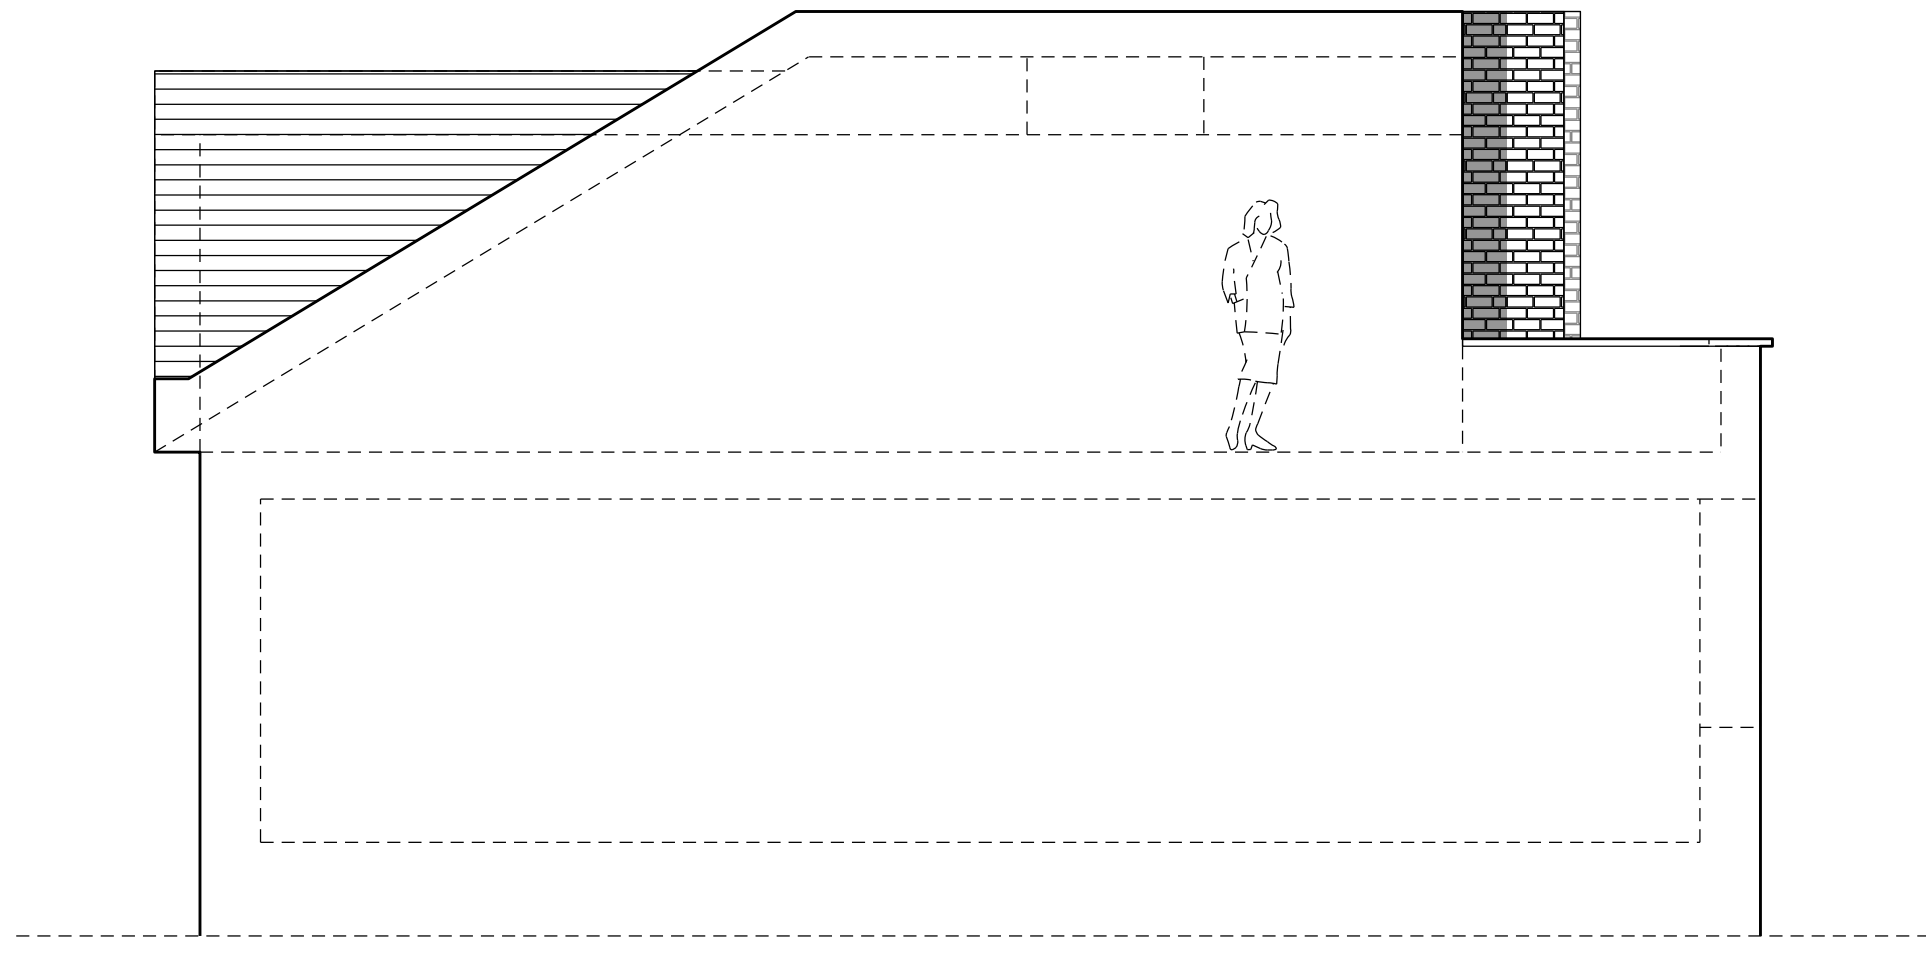

① EXISTING SIDE ELEVATION

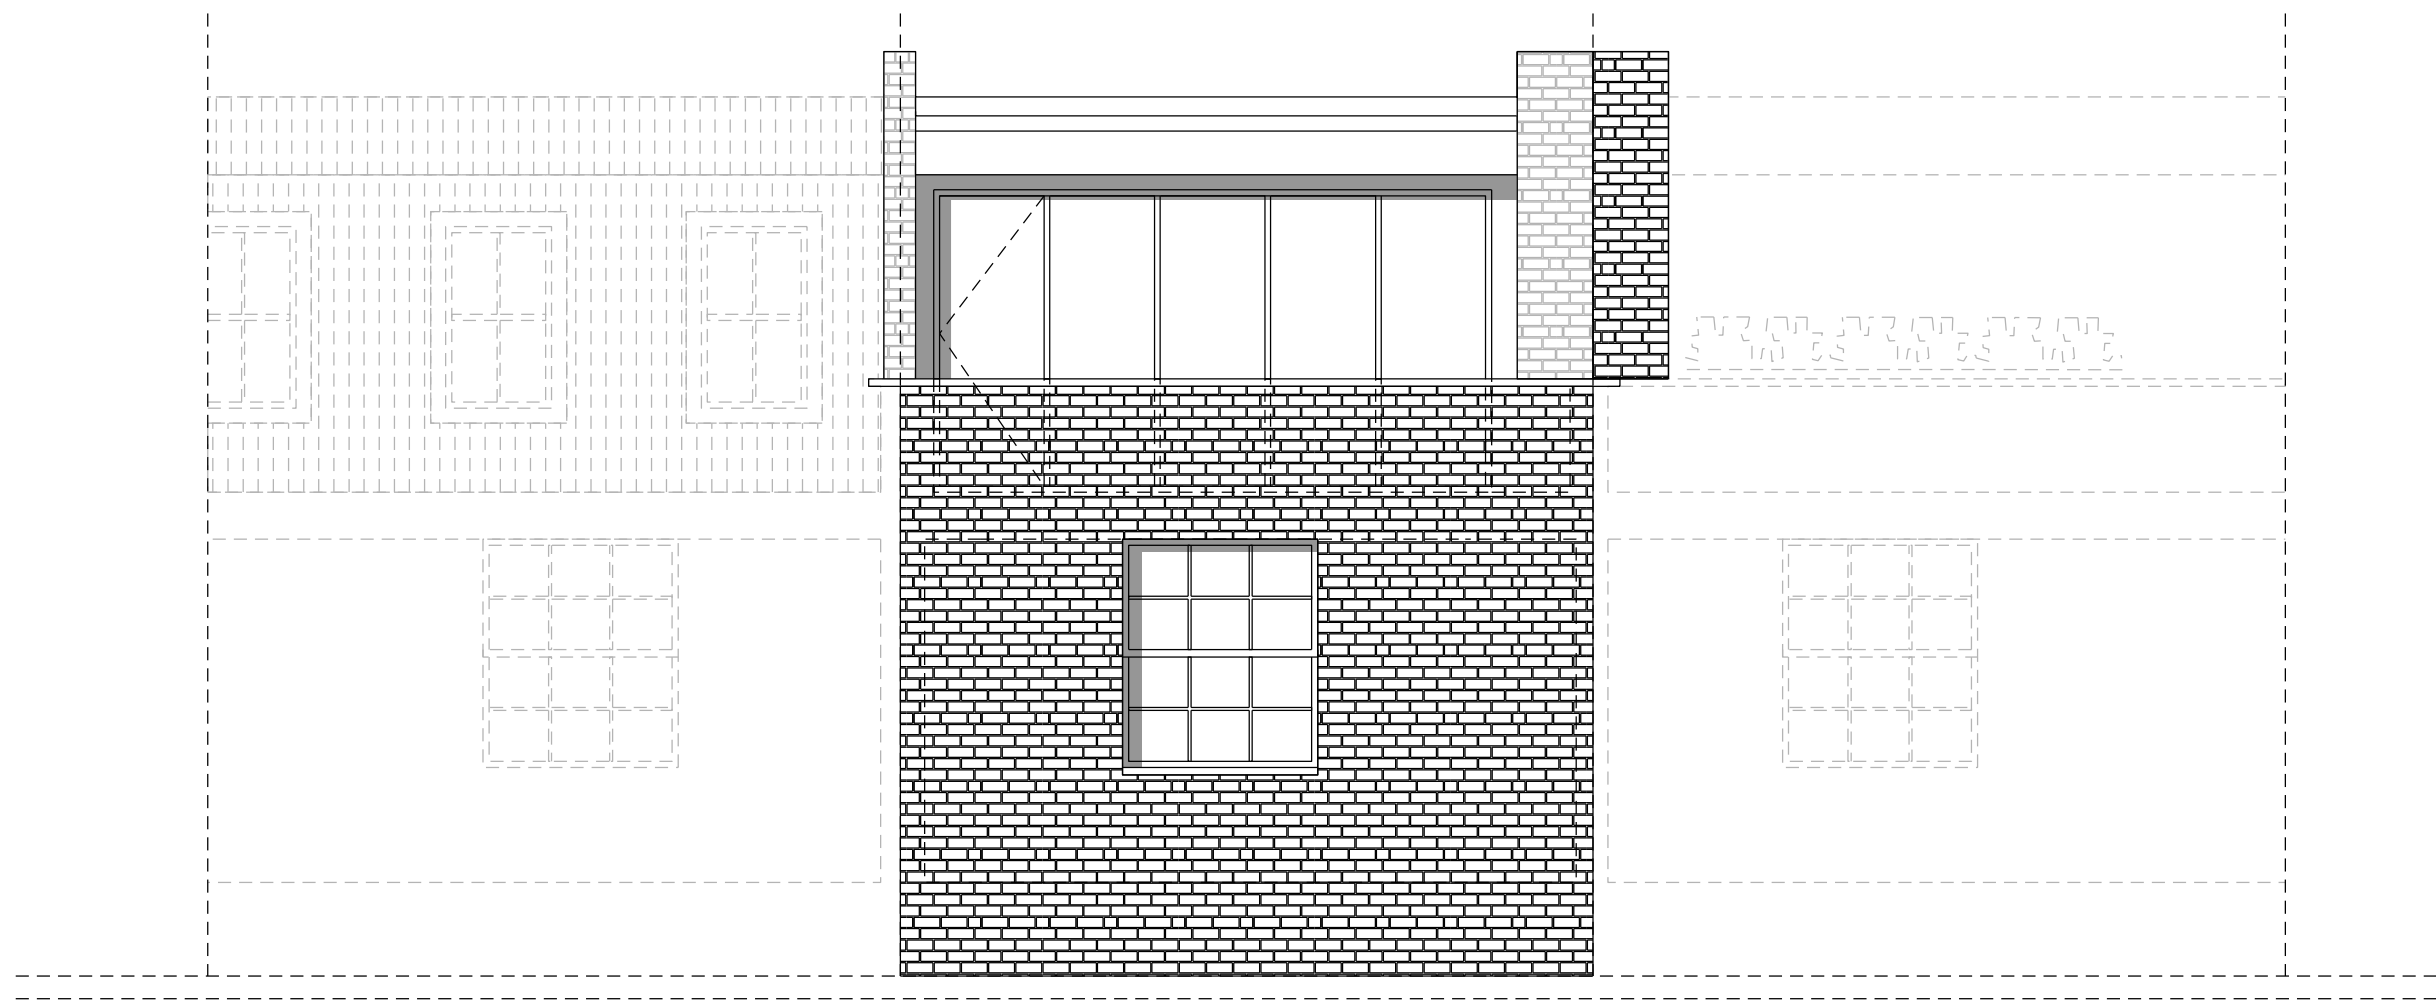

② EXISTING REAR ELEVATION



Written dimensions to be taken in preferences to scaled dimensions. The Contractor is responsible for checking all dimensions before work starts.

All work is to be carried out to the requirements, and to the satisfaction of the Local Authority. These drawings are for planning purposes only

Any discrepancies to be brought to the attention of 4D Planning Consultants immediately.

Rev	Date	Description	by	chk



**4D PLANNING**  
www.GetMePlanning.com®

Client

Andrew Jennings

Project


Flat 3, 190 Drury Lane  
London WC2B 5QD

Title


Existing Rear /  
Side Elevations

Date	November 2015	<b>B</b>
Scale:	1:100 @ A3	
Drawing No.	A-76-00	Rev




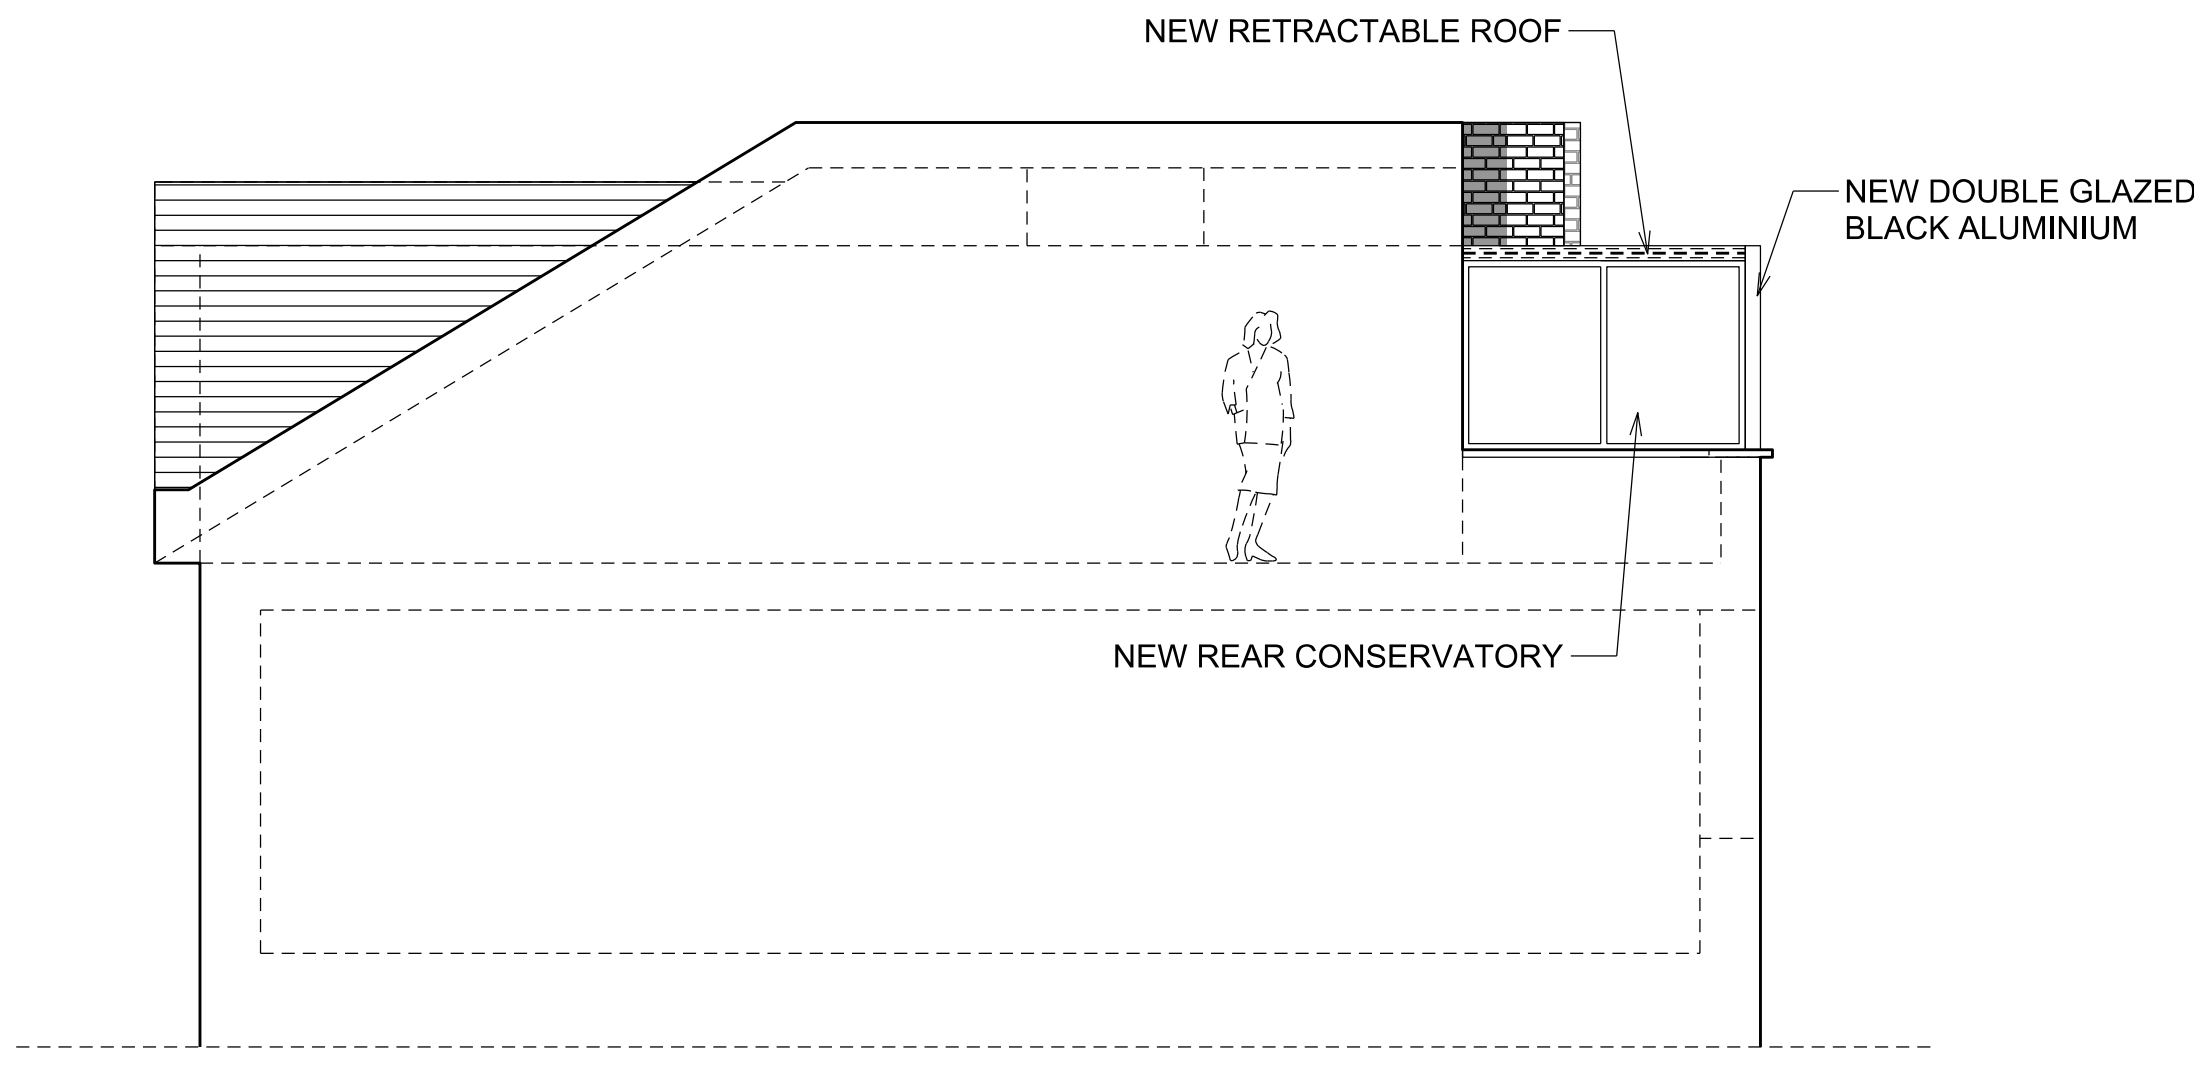

① SIDE ELEVATION PROPOSAL

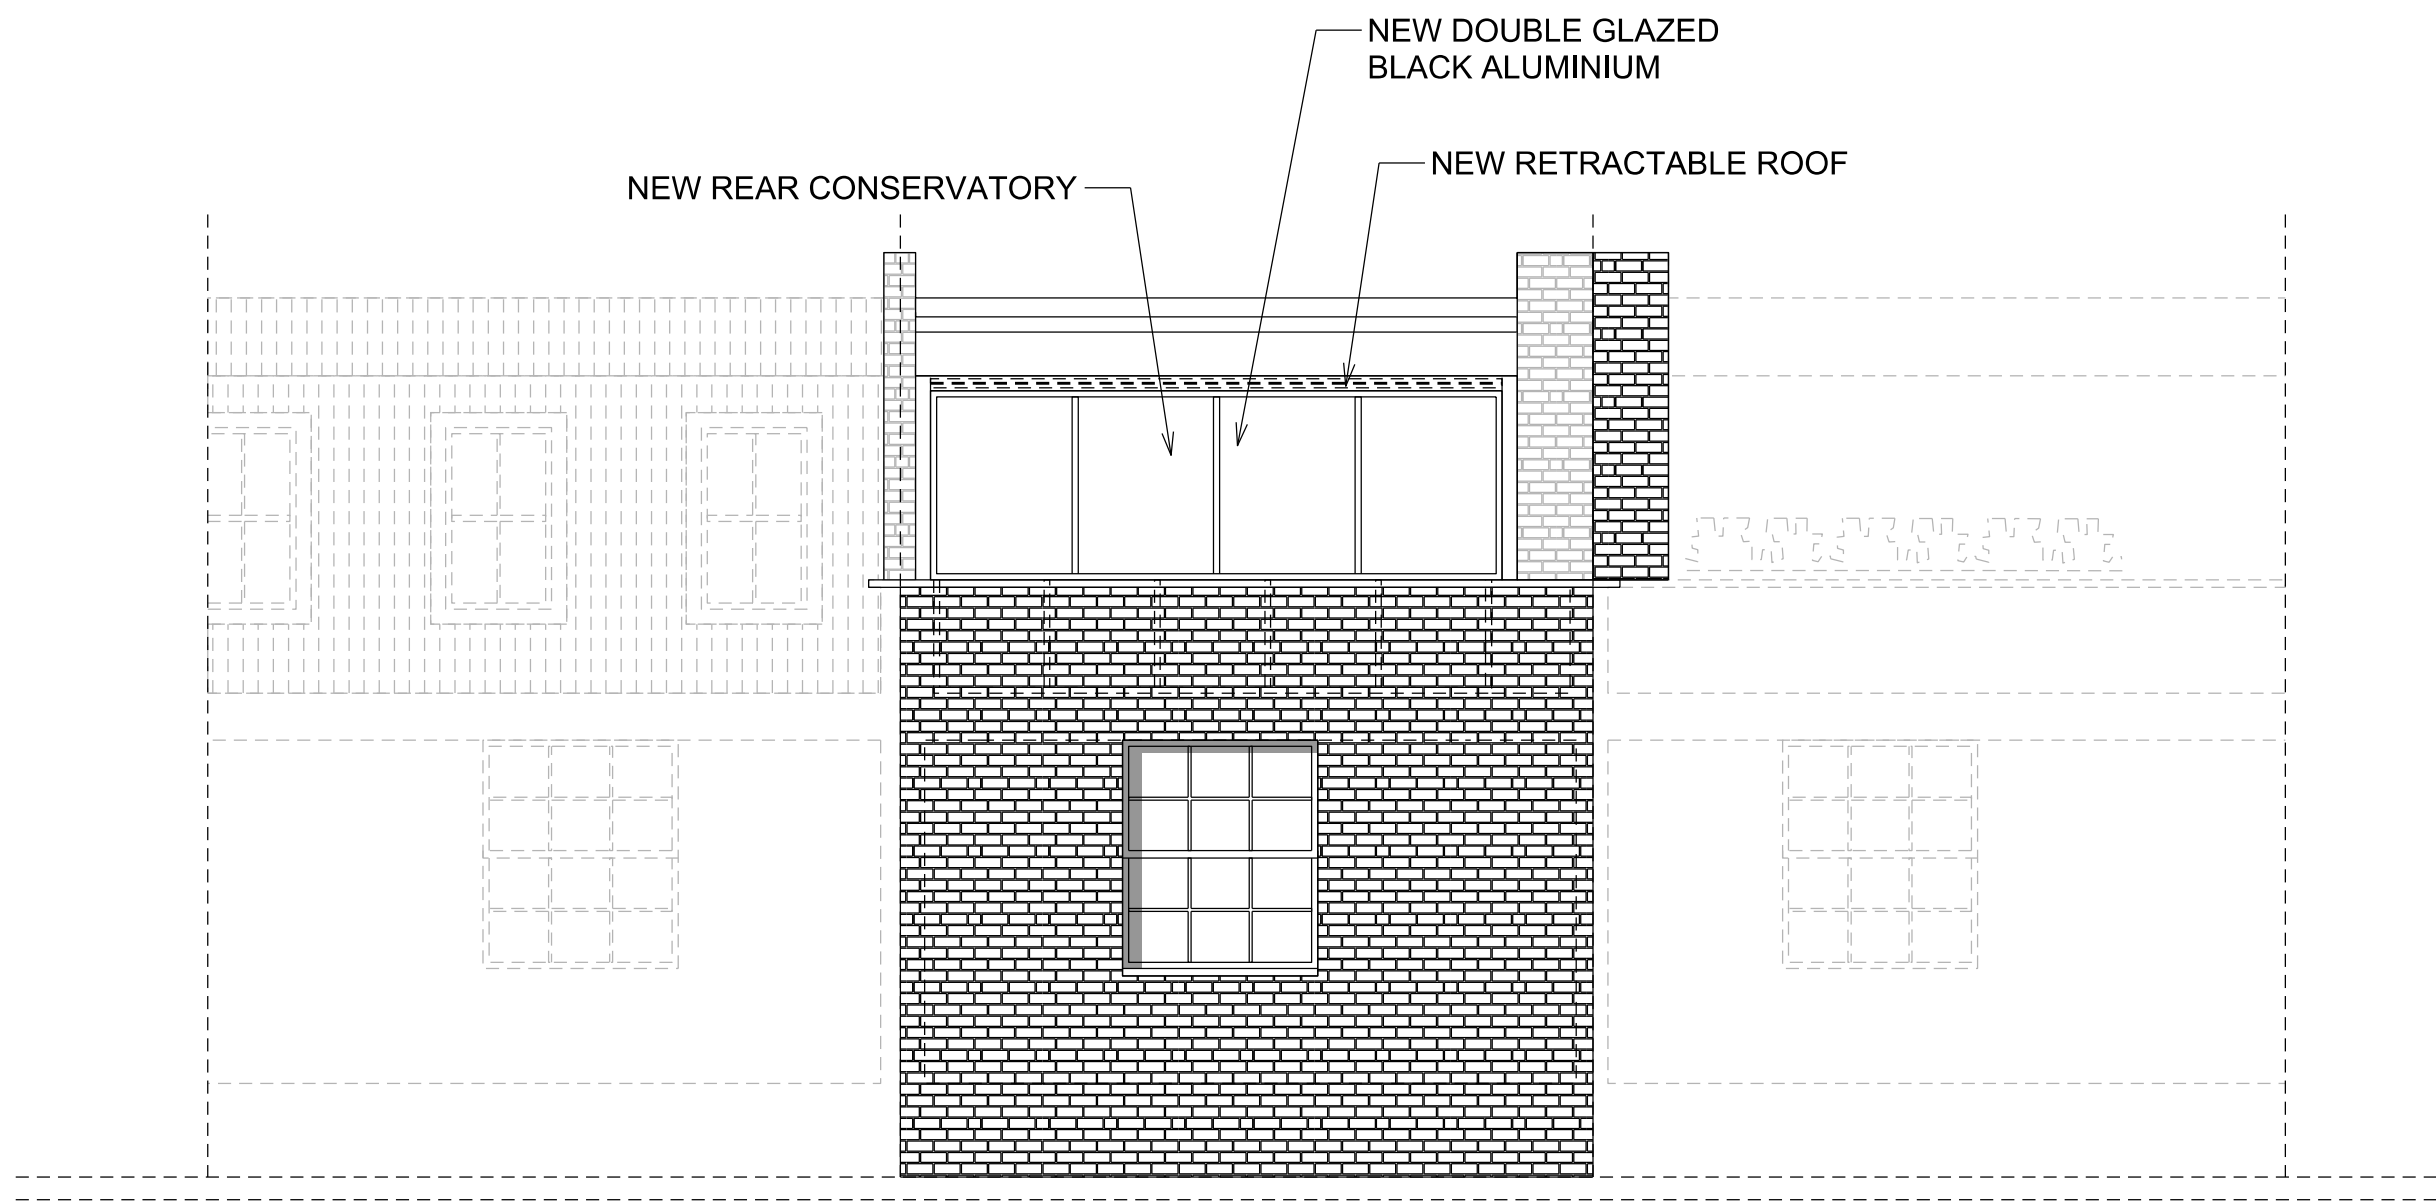

② REAR ELEVATION PROPOSAL

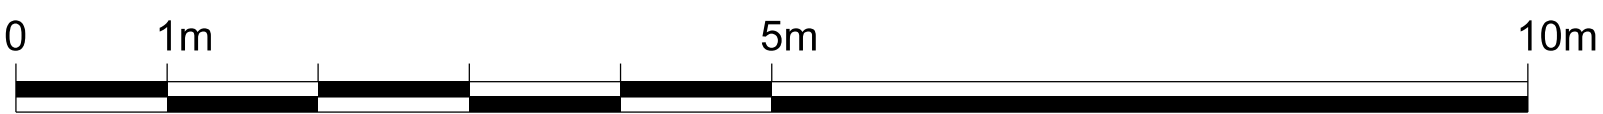

Written dimensions to be taken in preferences to scaled dimensions. The Contractor is responsible for checking all dimensions before work starts.

All work is to be carried out to the requirements, and to the satisfaction of the Local Authority. These drawings are for planning purposes only

Any discrepancies to be brought to the attention of 4D Planning Consultants immediately.

Rev	Date	Description	by	chk



**4D PLANNING**  
www.GetMePlanning.com®

Client

Andrew Jennings

Project

Flat 3, 190 Drury Lane  
London WC2B 5QD

Title

Rear / Side Elevations  
Proposal

Date	November 2015	B
Scale:	1:100 @ A3	
Drawing No.	A-76-01	
		Rev