


REVISIONS


Rev.	Date	By
A - Door on Chalk Farm Road moved to the left	07.12.2015	LV



E1 - CHALK FARM ROAD ELEVATION
scale 1:100

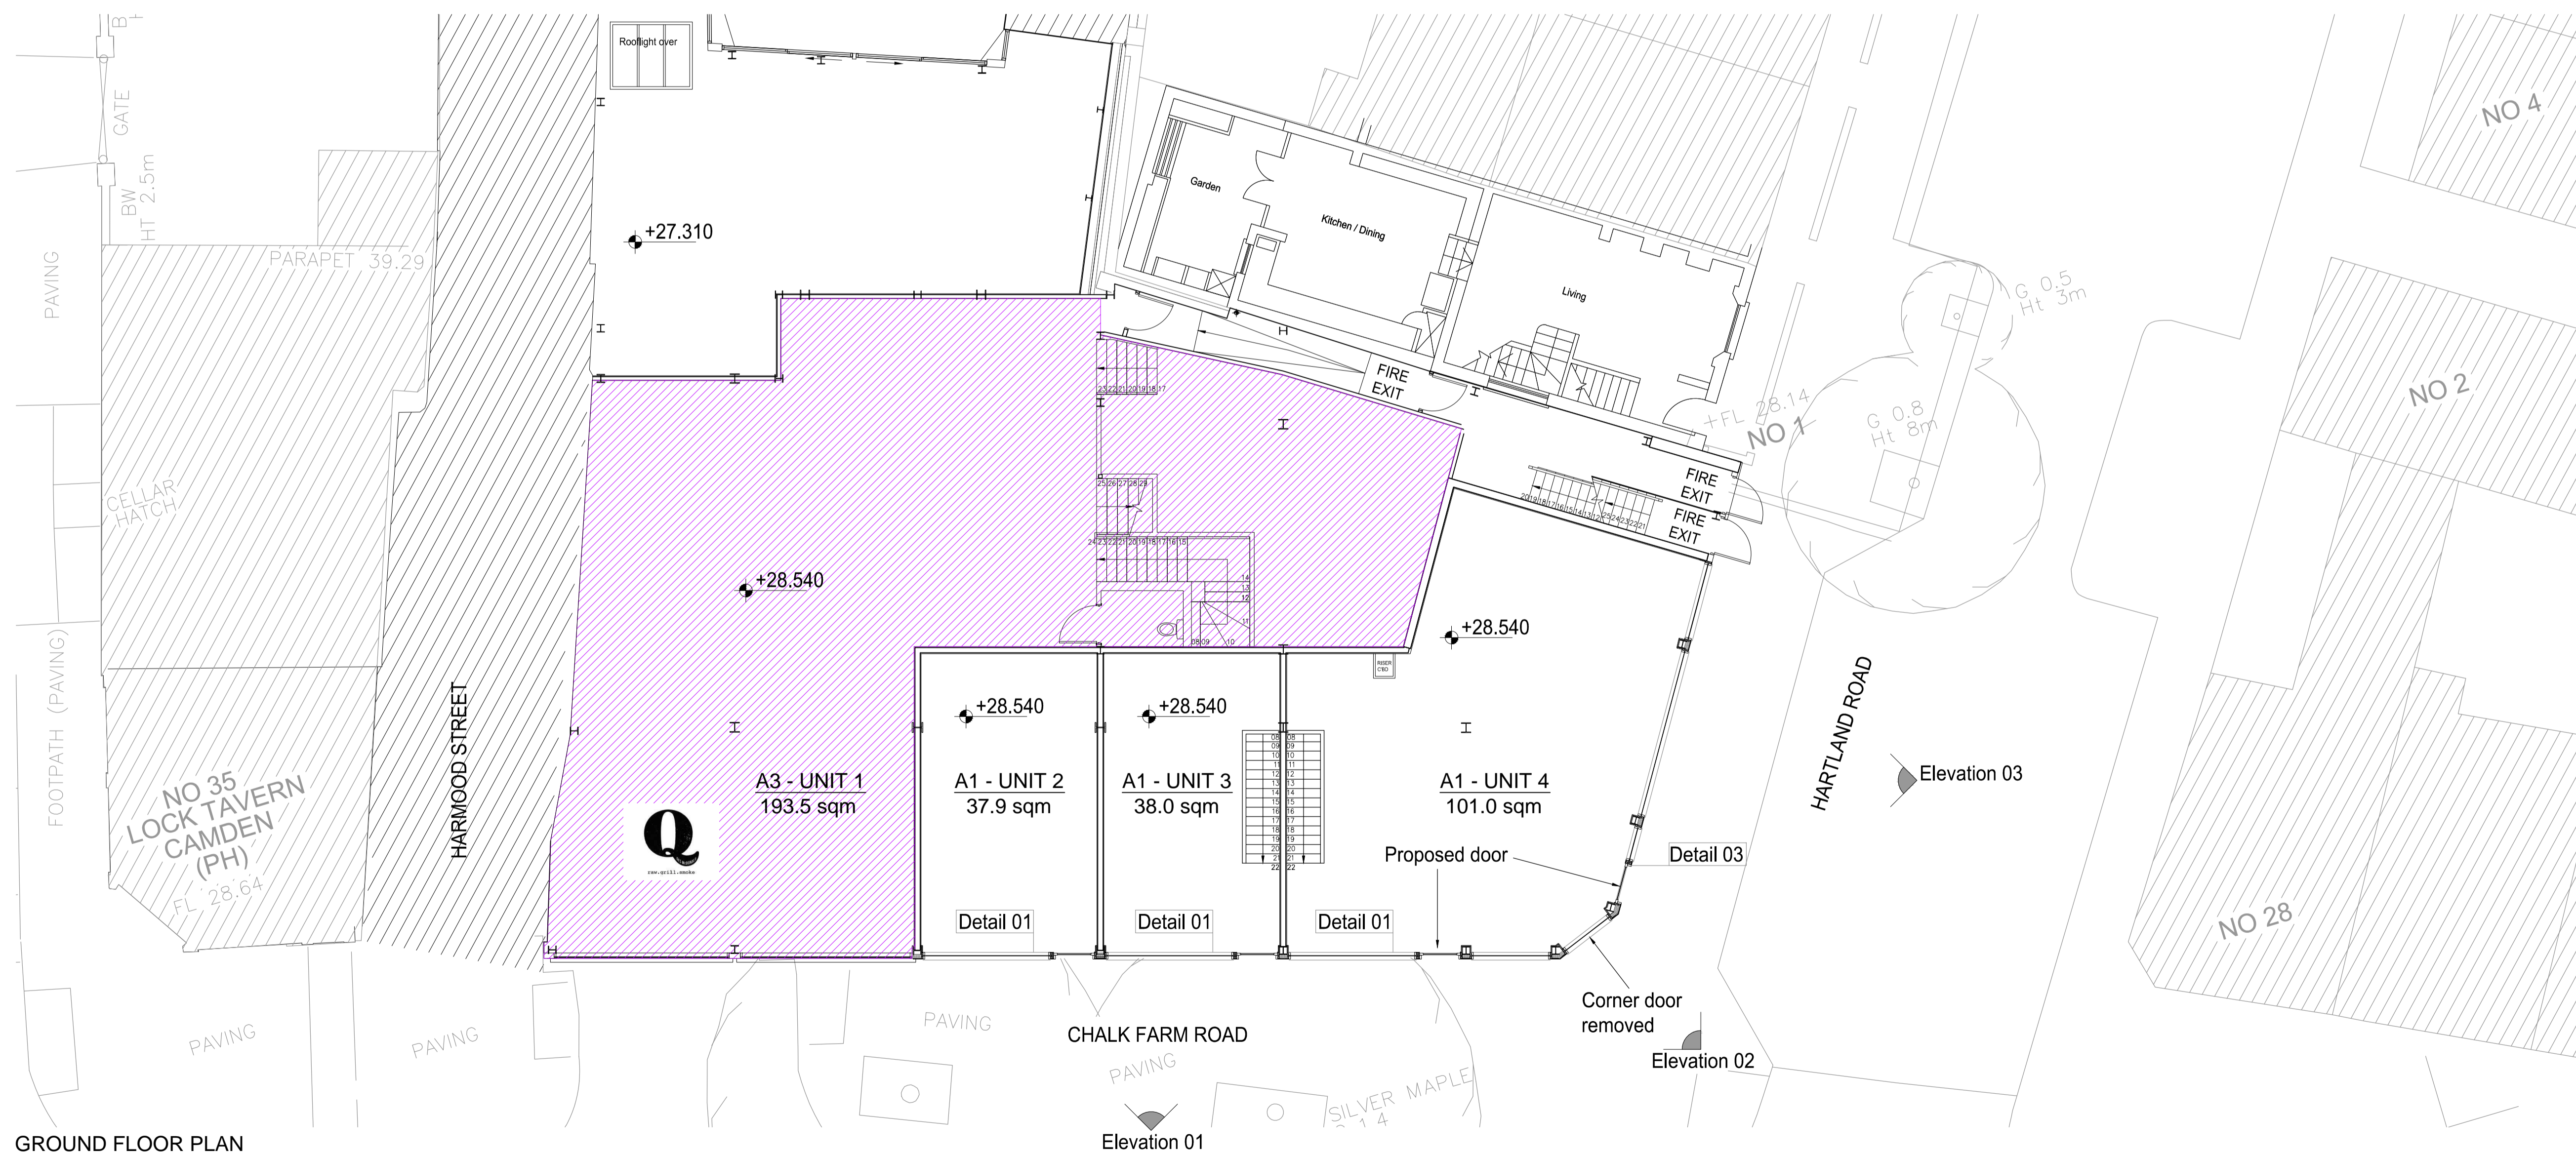

GROUND FLOOR PLAN
scale 1:100

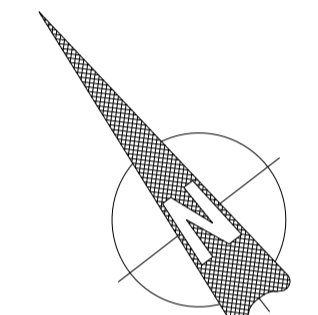

N.B. ALL FRAMES TO BE SPRAY PAINTED
EGGSHELL RAL 8028

SUBMISSION DRAWING FOR VARIATION OF
CONDITION GRANTED IN PLANNING
PERMISSION DATED 19/06/2015
(ref 2015/1787/P)

PLANNING CONDITION

ALL DIMENSIONS TO BE CHECKED ON SITE
WORK TO FIGURED DIMENSIONS ONLY
REPORT DISCREPANCIES TO THE ARCHITECT
AT ONCE BEFORE PROCEEDING

Contemporary Design Solutions

46 Great Marlborough Street
London
W1F 7JY
Telephone: 020 7694 9000 Fax: 020 7694 4944

Client
HALLMARK PROPERTY GROUP

Project Title
Shop Front
29-34 Chalk Farm Road
London NW1

Drawing Title
**SHOP FRONT
CHALK FARM Road
Ground Floor and Elevation**

Scale: 1:100@A1	Date: Oct 15
Drawn: LV	Checked:
Drawing No:	Rev.:

150320-A(73)400 **A**