

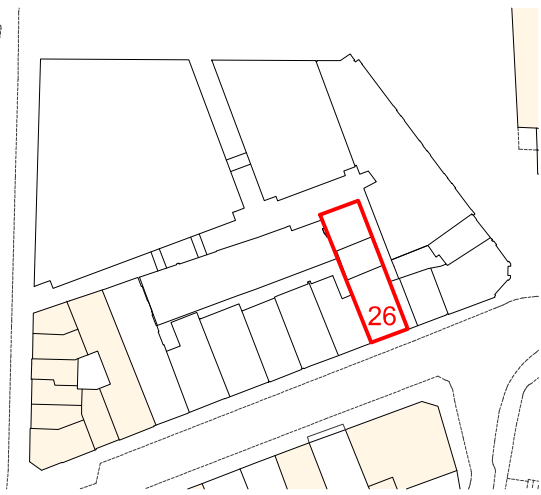


Notes: All internal furniture layouts are indicative only.

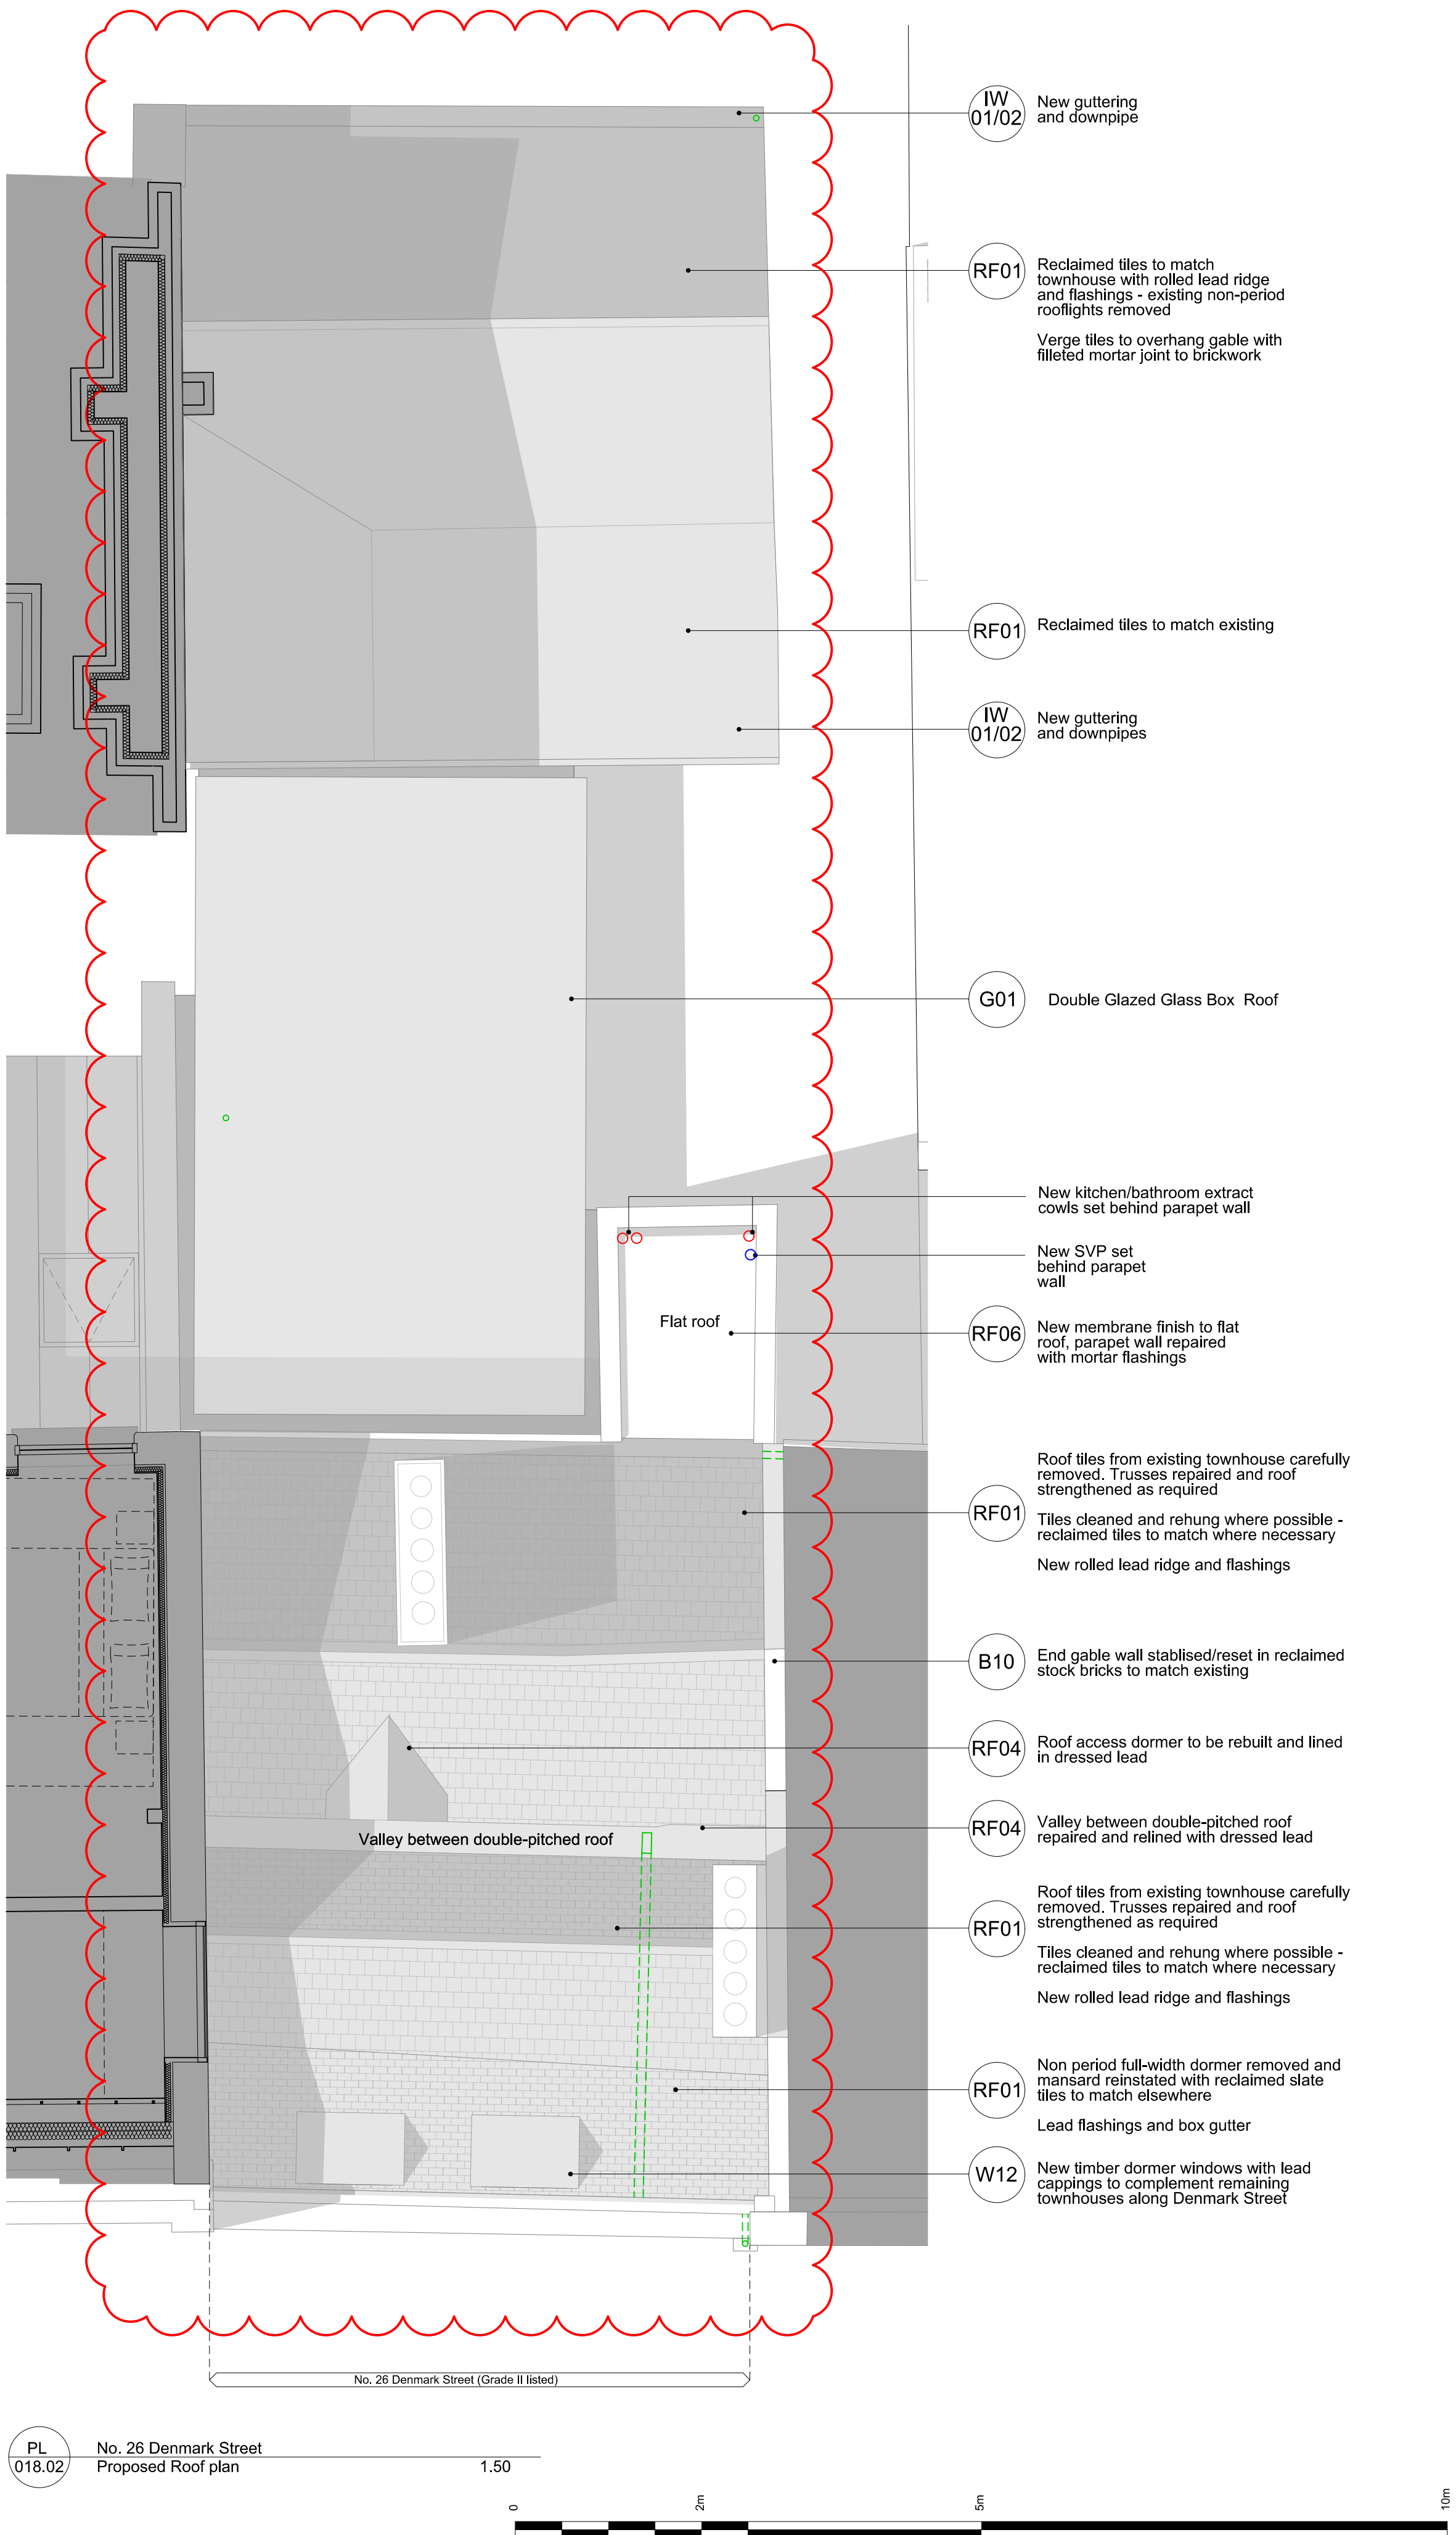

----- New Pipework


- SVP
- Kitchen/Bathroom Extract
- RWP

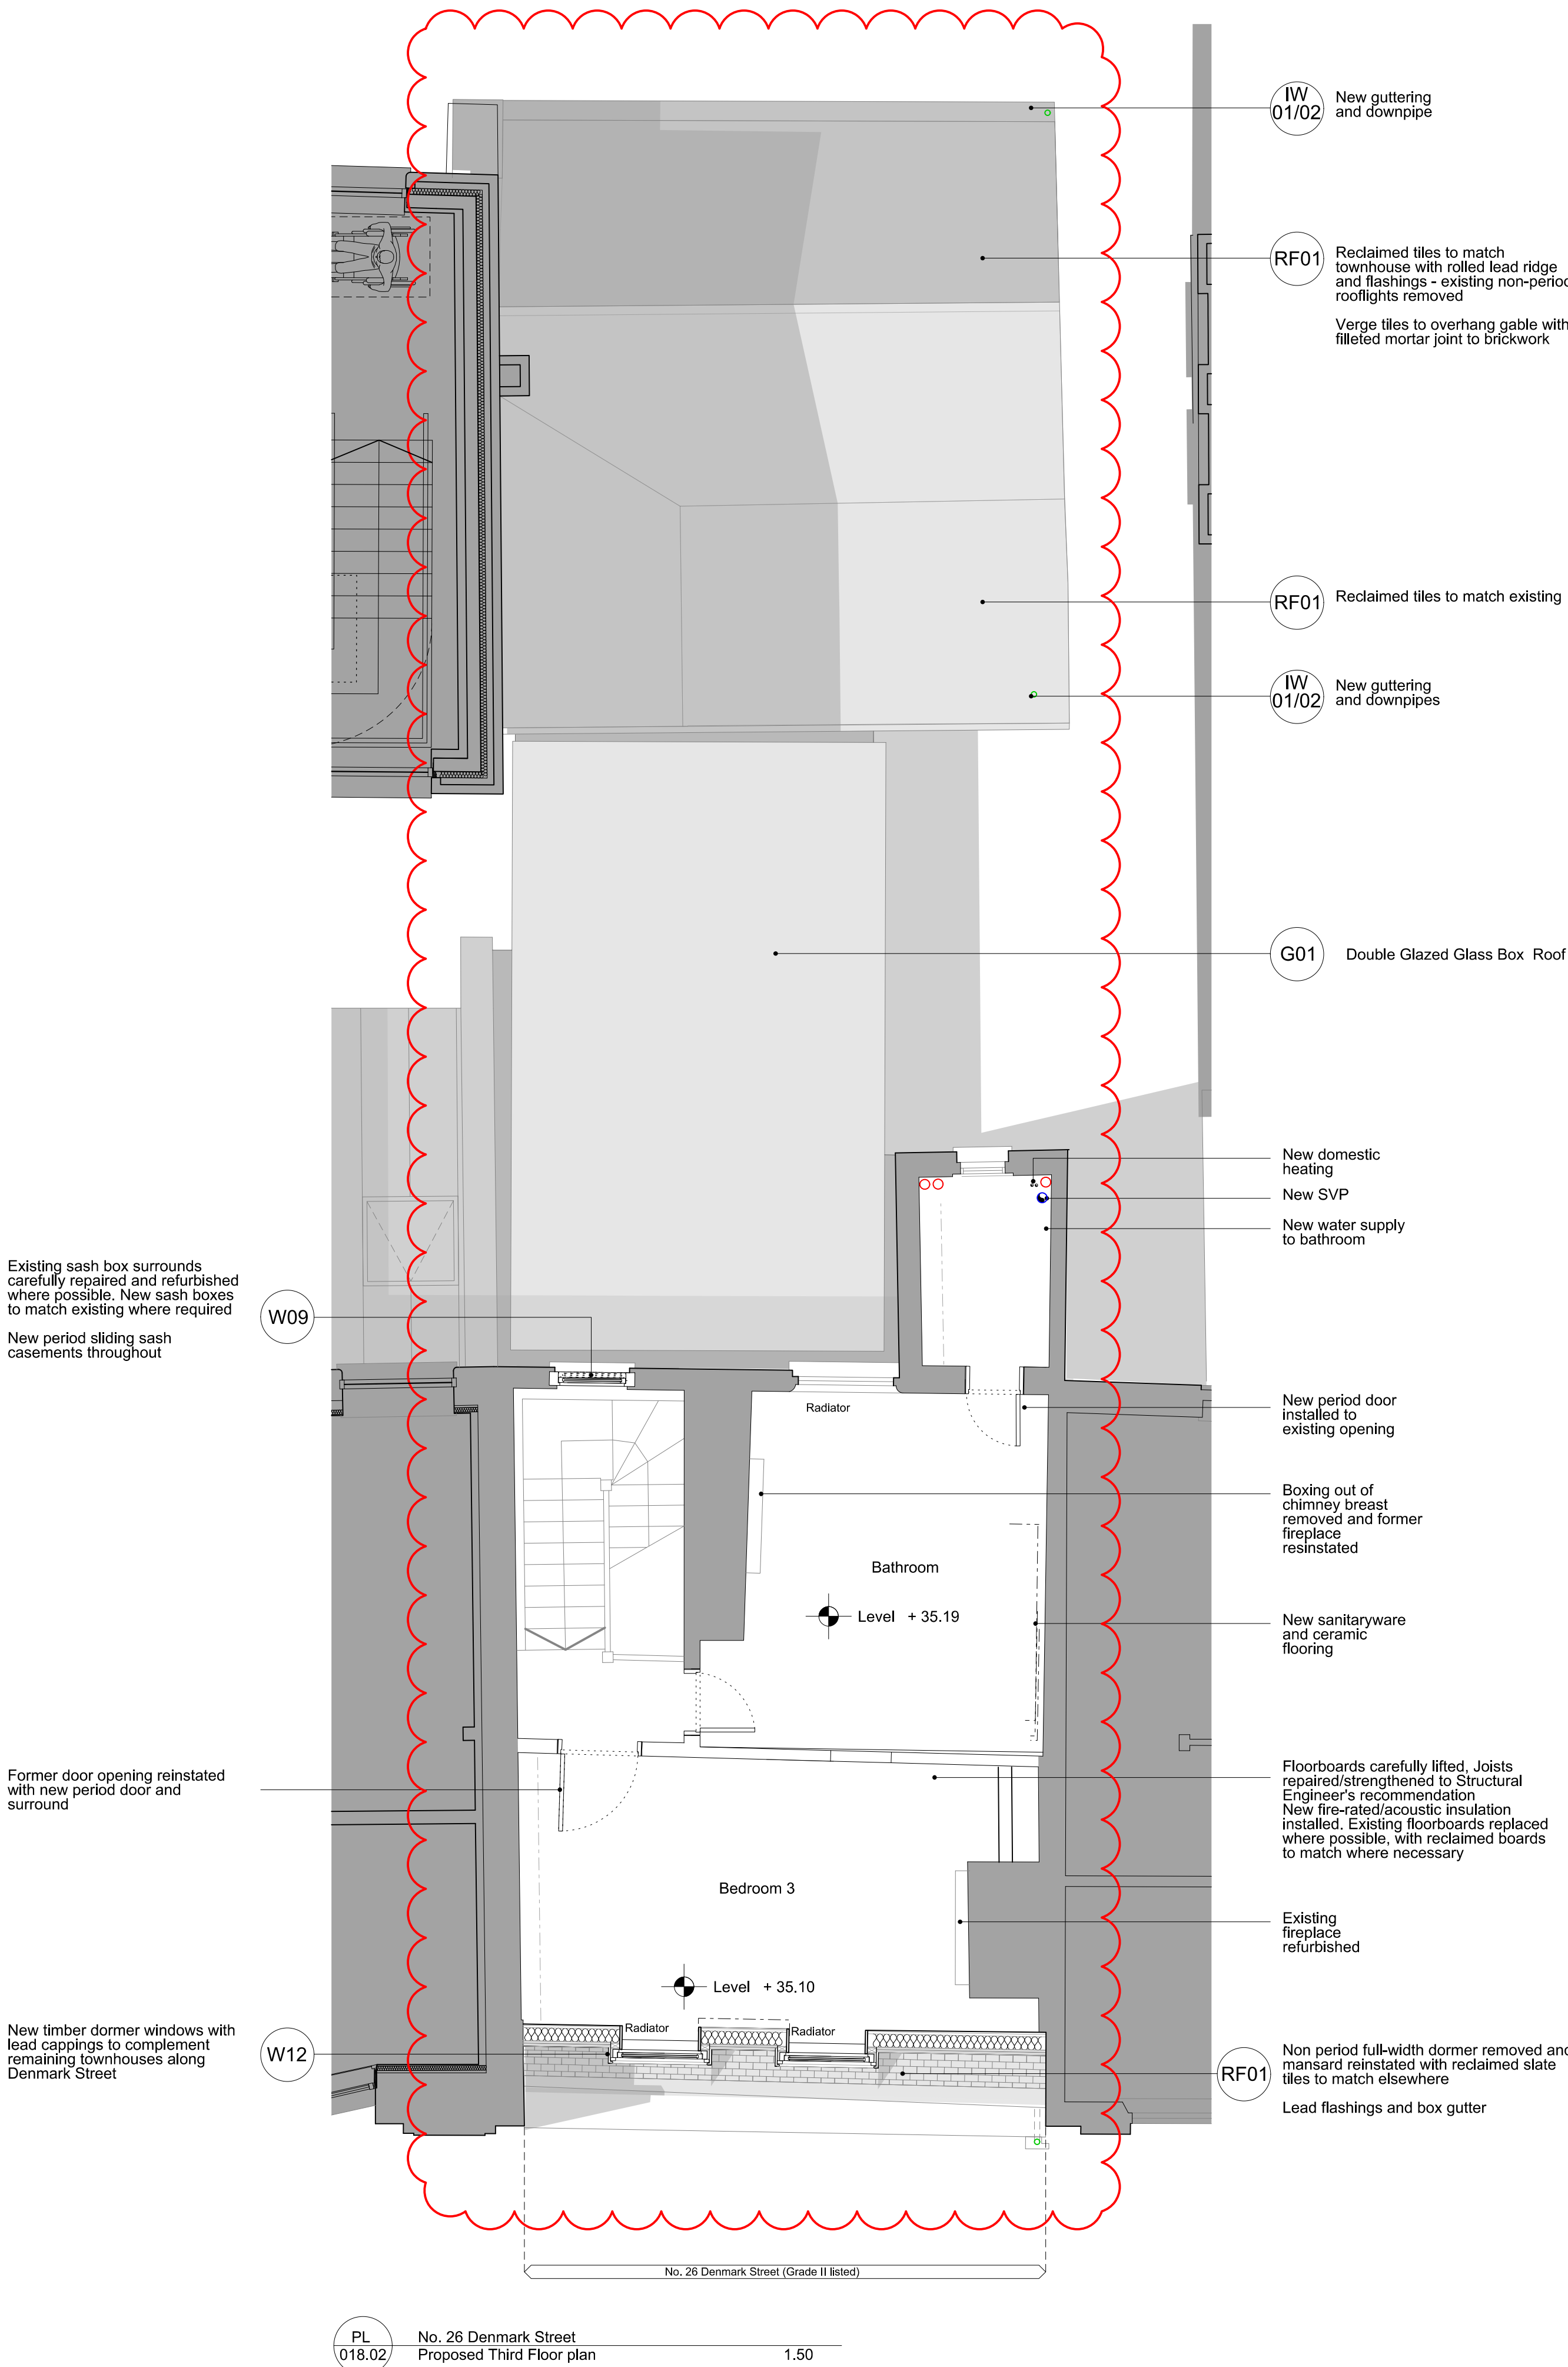

P6	04.12.15	Changes as clouded Issued for Planning
P5	11.11.15	Changes as clouded Draft MMA Pack
P4	25.09.15	Changes as clouded Draft MMA Pack
-	14.12.12	Issued for Planning

FOR PLANNING

Revision:

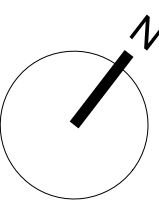

ORMS
Architecture
Design

1 Pine Street London EC1R 0JH
T 0207 833 8533 F 0207 837 7575
E orms@orms.co.uk

Project ST GILES CIRCUS

Drawing title No. 26 Denmark Street
Proposed Third Floor &
Roof plans

Scale 1:50 @ A1 Drwg. No.

Date August '12 **1793PL018-02** Rev. **P6**

Status ☒ For information ☐ For tender ☐ For construction

Do not scale. All dimensions to be confirmed on site.
Information contained in this drawing is the sole copyright of ORMS Designers & Architects Ltd.
and is not to be reproduced without permission.