






DO NOT SCALE OFF THIS DRAWING
REPORT ANY ERRORS OR
DISCREPANCIES TO THE
ARCHITECT PROMPTLY

PLEASE NOTE: THIS DRAWING IS
TO BE READ IN CONJUNCTION
WITH ALL OTHER DRAWINGS AND
DOCUMENTS SUBMITTED WITH
THIS APPLICATION.

10 Cambridge Terrace | 1 Chester Gate | 2 Chester Gate

10 Cambridge Terrace
9 Cambridge Terrace
8 Cambridge Terrace
7 Cambridge Terrace
6 Cambridge Terrace

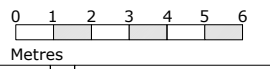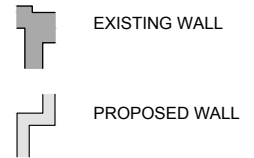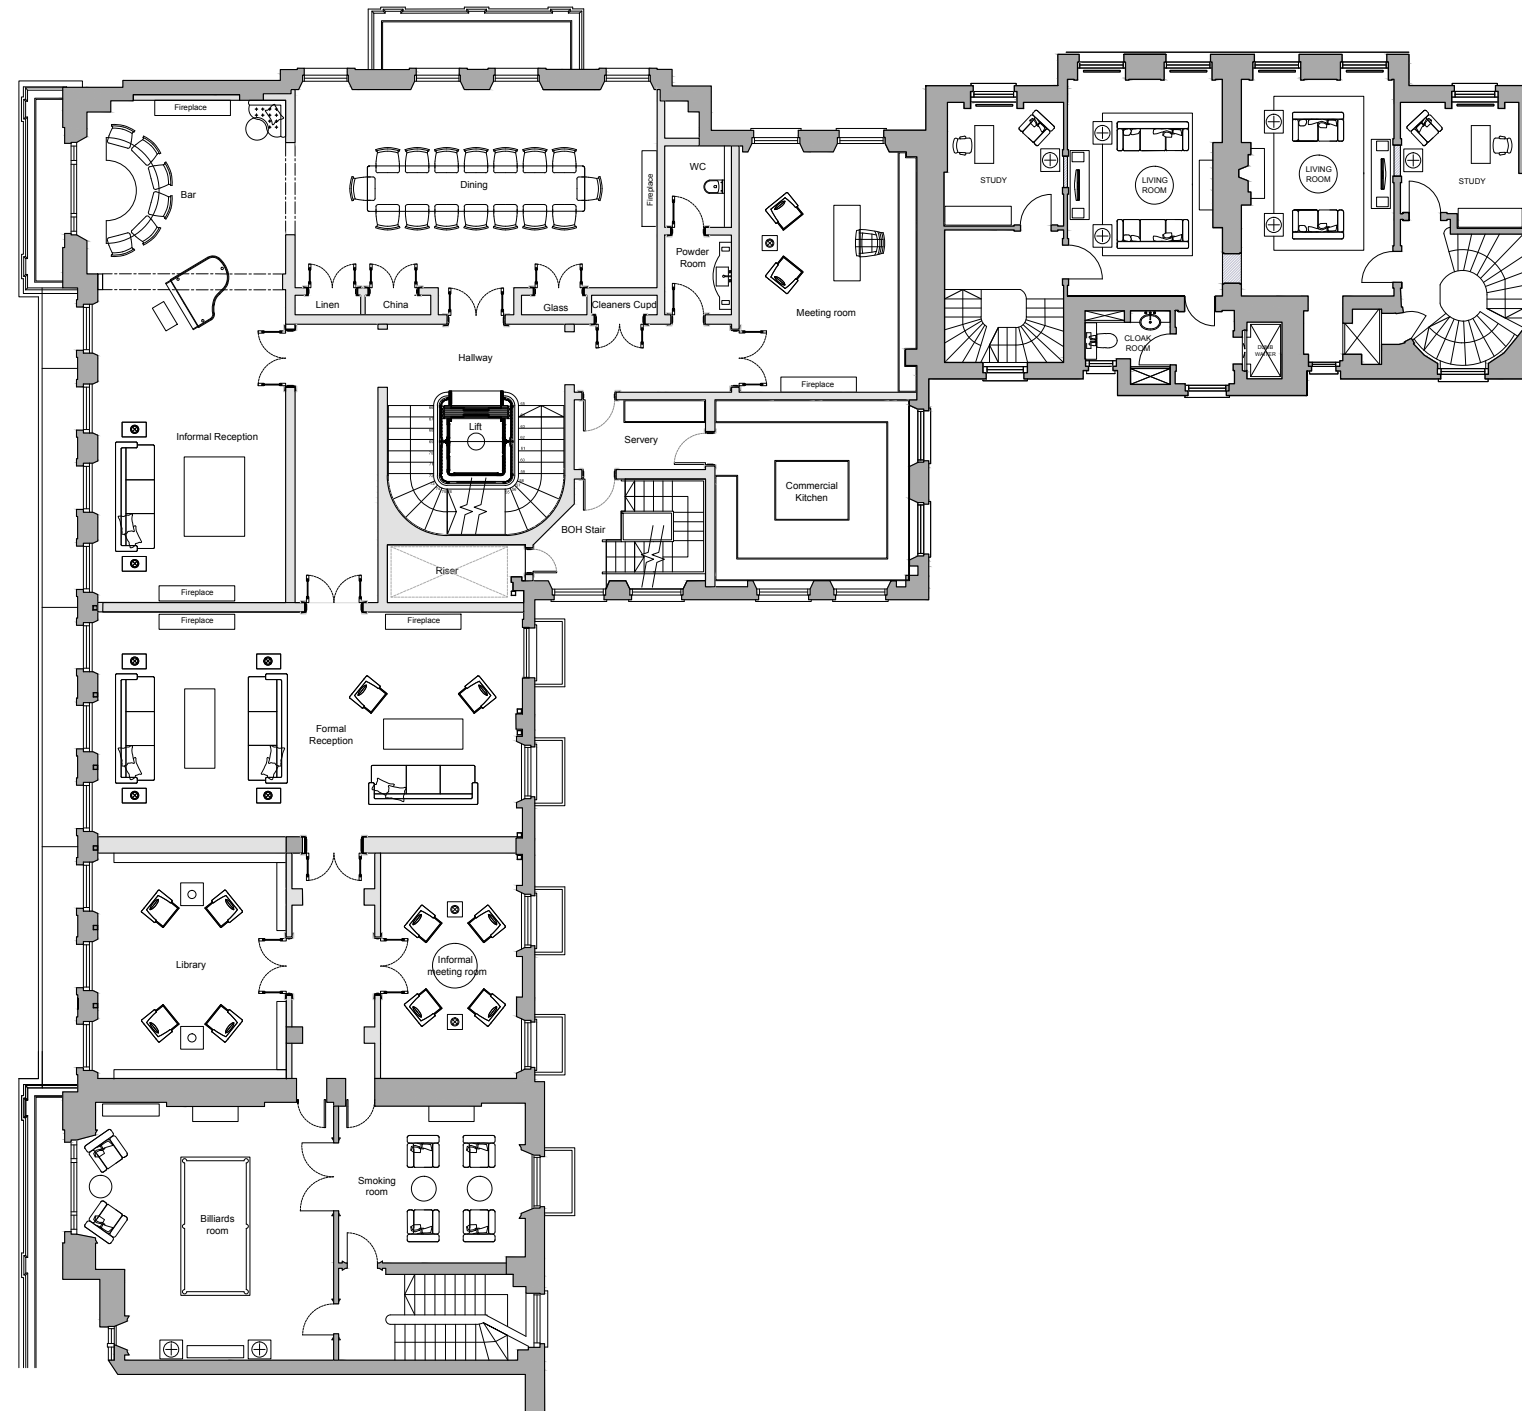

No	Date	By	Comments

Revision Notes	
PLANNING	
Client:	Project Quad Ltd
Job:	6-10 Cambridge Terrace Regents Park London NW1
Drawing Title:	FIRST FLOOR PREVIOUSLY APPROVED
Scale:	1:100 @ A1 - 1:200 @ A3
Date:	March 2015
Drawn:	
Chkd:	

APPROVED FIRST FLOOR PLAN UNDER REFERENCE NO. 2015/1817/L & 2015/1340/P

MOXLEY
ARCHITECTS

47 Clapham High St London SW4 7TL
www.moxley.co.uk

T +44 (0) 7720 8988
F +44 (0) 7627 2533
E info@moxley.co.uk

© Moxley Architects Limited. Reg No 2247305
Job No: 639
Drawing No: 2.004
Rev: A





DO NOT SCALE OFF THIS DRAWING
REPORT ANY ERRORS OR
DISCREPANCIES TO THE
ARCHITECT PROMPTLY

PLEASE NOTE: THIS DRAWING IS
TO BE READ IN CONJUNCTION
WITH ALL OTHER DRAWINGS AND
DOCUMENTS SUBMITTED WITH
THIS APPLICATION.

10 Cambridge Terrace 1 Chester Gate 2 Chester Gate

10 Cambridge Terrace
9 Cambridge Terrace
8 Cambridge Terrace
7 Cambridge Terrace
6 Cambridge Terrace

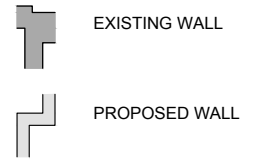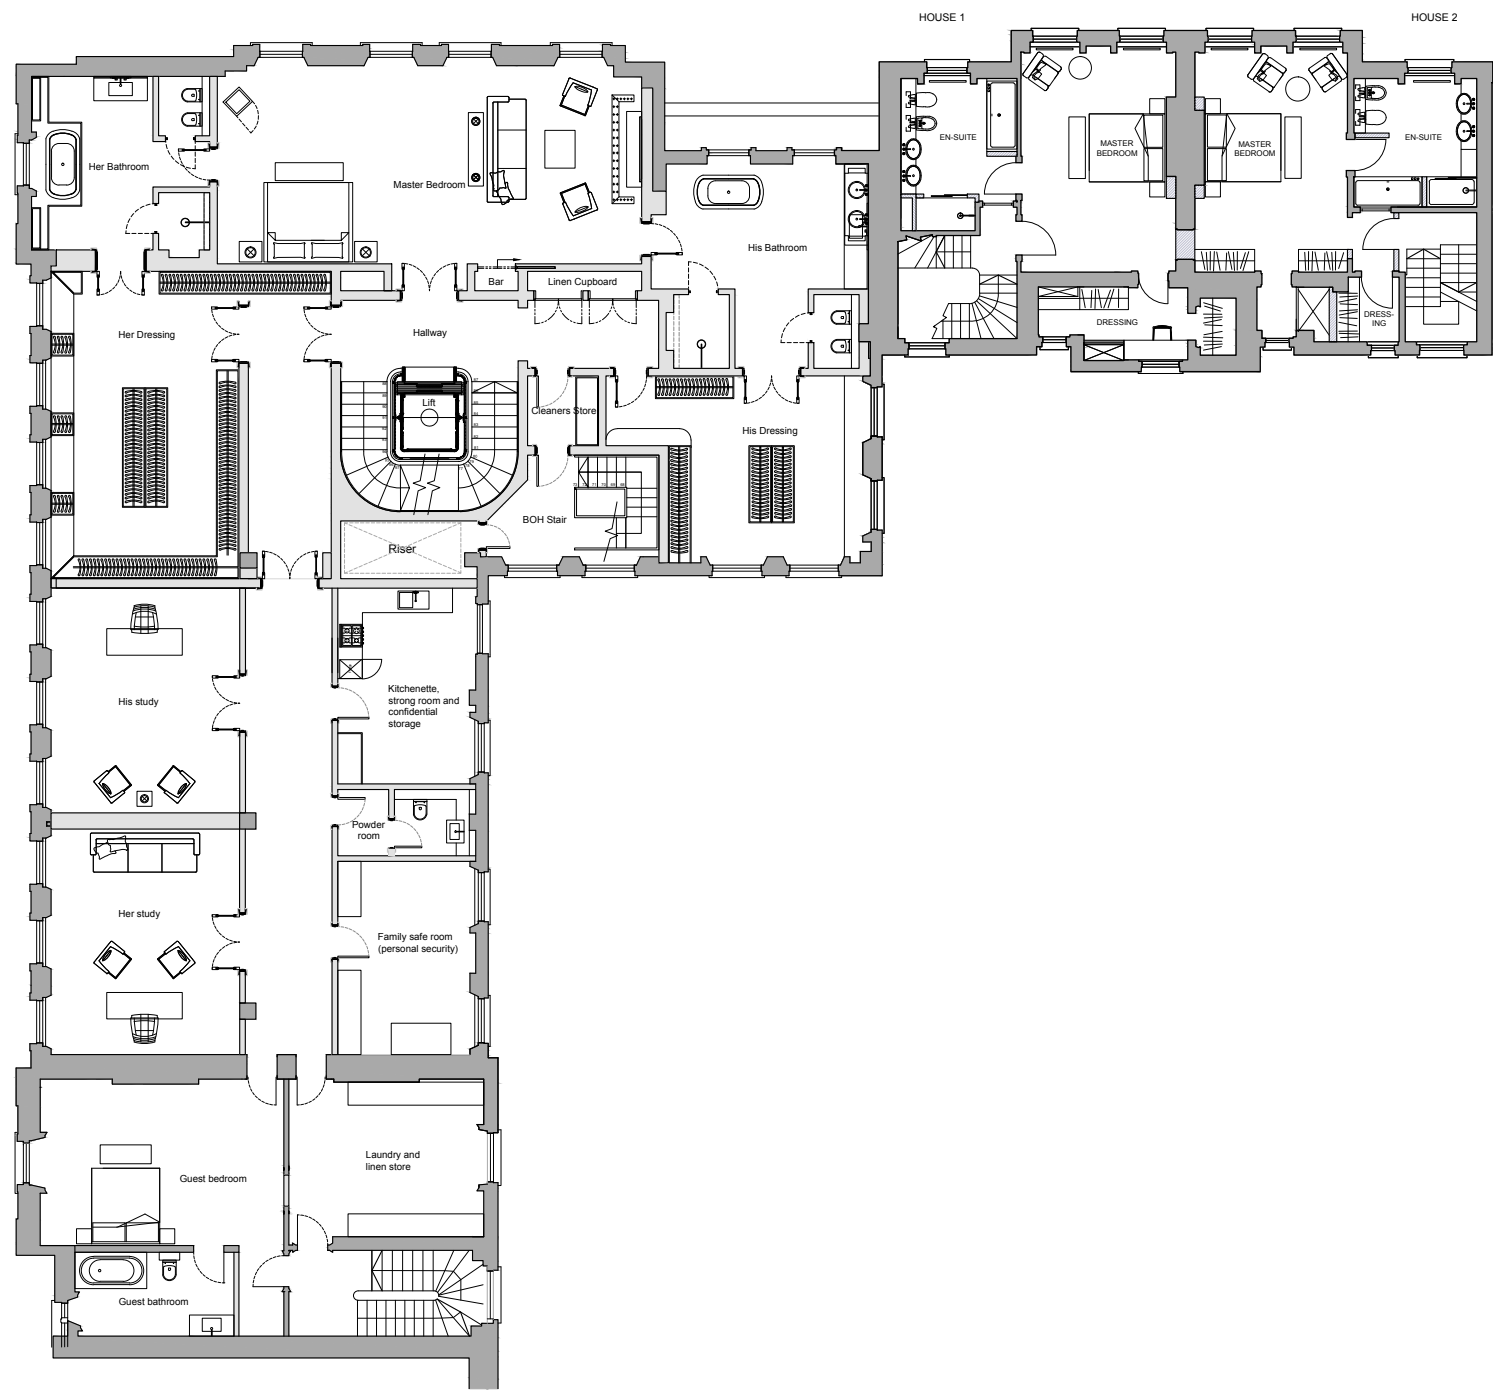

No	Date	By	Comments

Revision Notes	
Status: PLANNING	
Client: Project Quad Ltd	
Job: 6-10 Cambridge Terrace Regents Park London NW1	
Drawing Title: SECOND FLOOR PREVIOUSLY APPROVED	
Scale: 1:100 @ A1 - 1:200 @ A3	
Date: March 2015	Drawn: Chkd:

MOXLEY ARCHITECTS
 47 Clapham High St T +44 (0) 7720 8988
 London SW4 7TL F +44 (0) 7627 2533
 www.moxley.co.uk E info@moxley.co.uk


© Moxley Architects Limited. Reg No 2247305	
Job No: 639	Rev: B
Drawing No: 2.005	

APPROVED SECOND FLOOR PLAN UNDER REFERENCE NO. 2015/1817/L & 2015/1340/P



DO NOT SCALE OFF THIS DRAWING
REPORT ANY ERRORS OR
DISCREPANCIES TO THE
ARCHITECT PROMPTLY

PLEASE NOTE: THIS DRAWING IS
TO BE READ IN CONJUNCTION
WITH ALL OTHER DRAWINGS AND
DOCUMENTS SUBMITTED WITH
THIS APPLICATION.

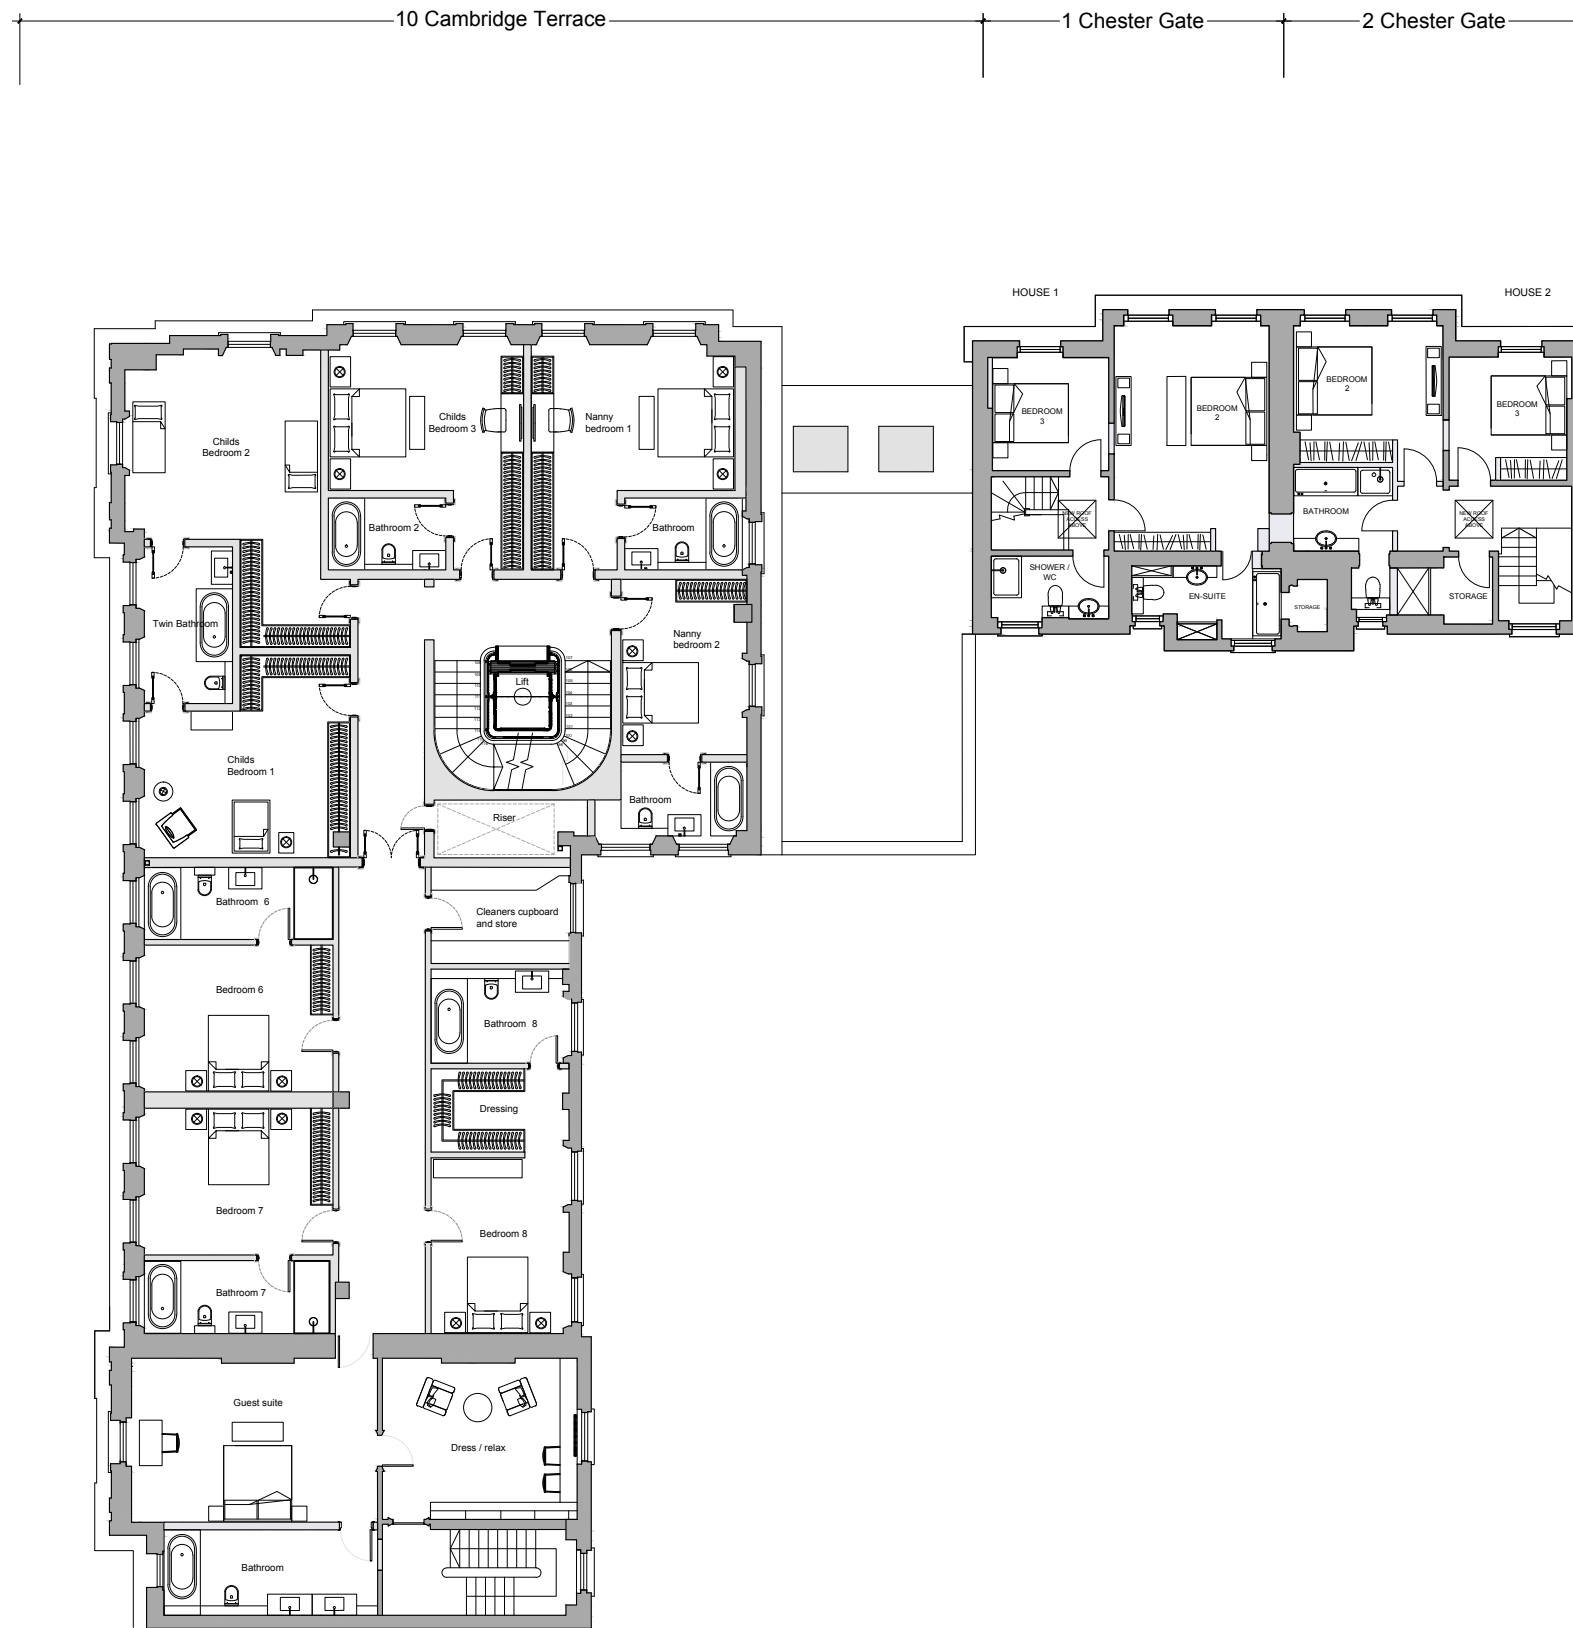


10 Cambridge Terrace

9 Cambridge Terrace

8 Cambridge Terrace

7 Cambridge Terrace

6 Cambridge Terrace

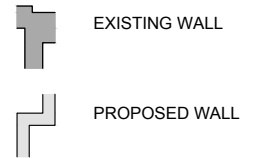

No	Date	By	Comments

Revision Notes	
Status: PLANNING	
Client:	Project Quad Ltd
Job:	6-10 Cambridge Terrace Regents Park London NW1
Drawing Title:	THIRD FLOOR PREVIOUSLY APPROVED
Scale:	1:100 @ A1 - 1:200 @ A3
Date:	March 2015
Drawn:	
Chkd:	

MOXLEY
ARCHITECTS

47 Clapham High St London SW4 7TL
www.moxley.co.uk T +44 (0) 7720 8988 F +44 (0) 7627 2533 E info@moxley.co.uk

© Moxley Architects Limited. Reg No 2247305		
Job No:	Drawing No:	Rev:
639	2.006	A

APPROVED THIRD FLOOR PLAN UNDER REFERENCE NO. 2015/1817/L & 2015/1340/P






DO NOT SCALE OFF THIS DRAWING
REPORT ANY ERRORS OR
DISCREPANCIES TO THE
ARCHITECT PROMPTLY

PLEASE NOTE: THIS DRAWING IS
TO BE READ IN CONJUNCTION
WITH ALL OTHER DRAWINGS AND
DOCUMENTS SUBMITTED WITH
THIS APPLICATION.

10 Cambridge Terrace | 1 Chester Gate | 2 Chester Gate

10 Cambridge Terrace
9 Cambridge Terrace
8 Cambridge Terrace
7 Cambridge Terrace
6 Cambridge Terrace

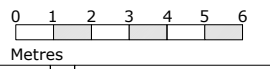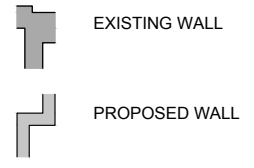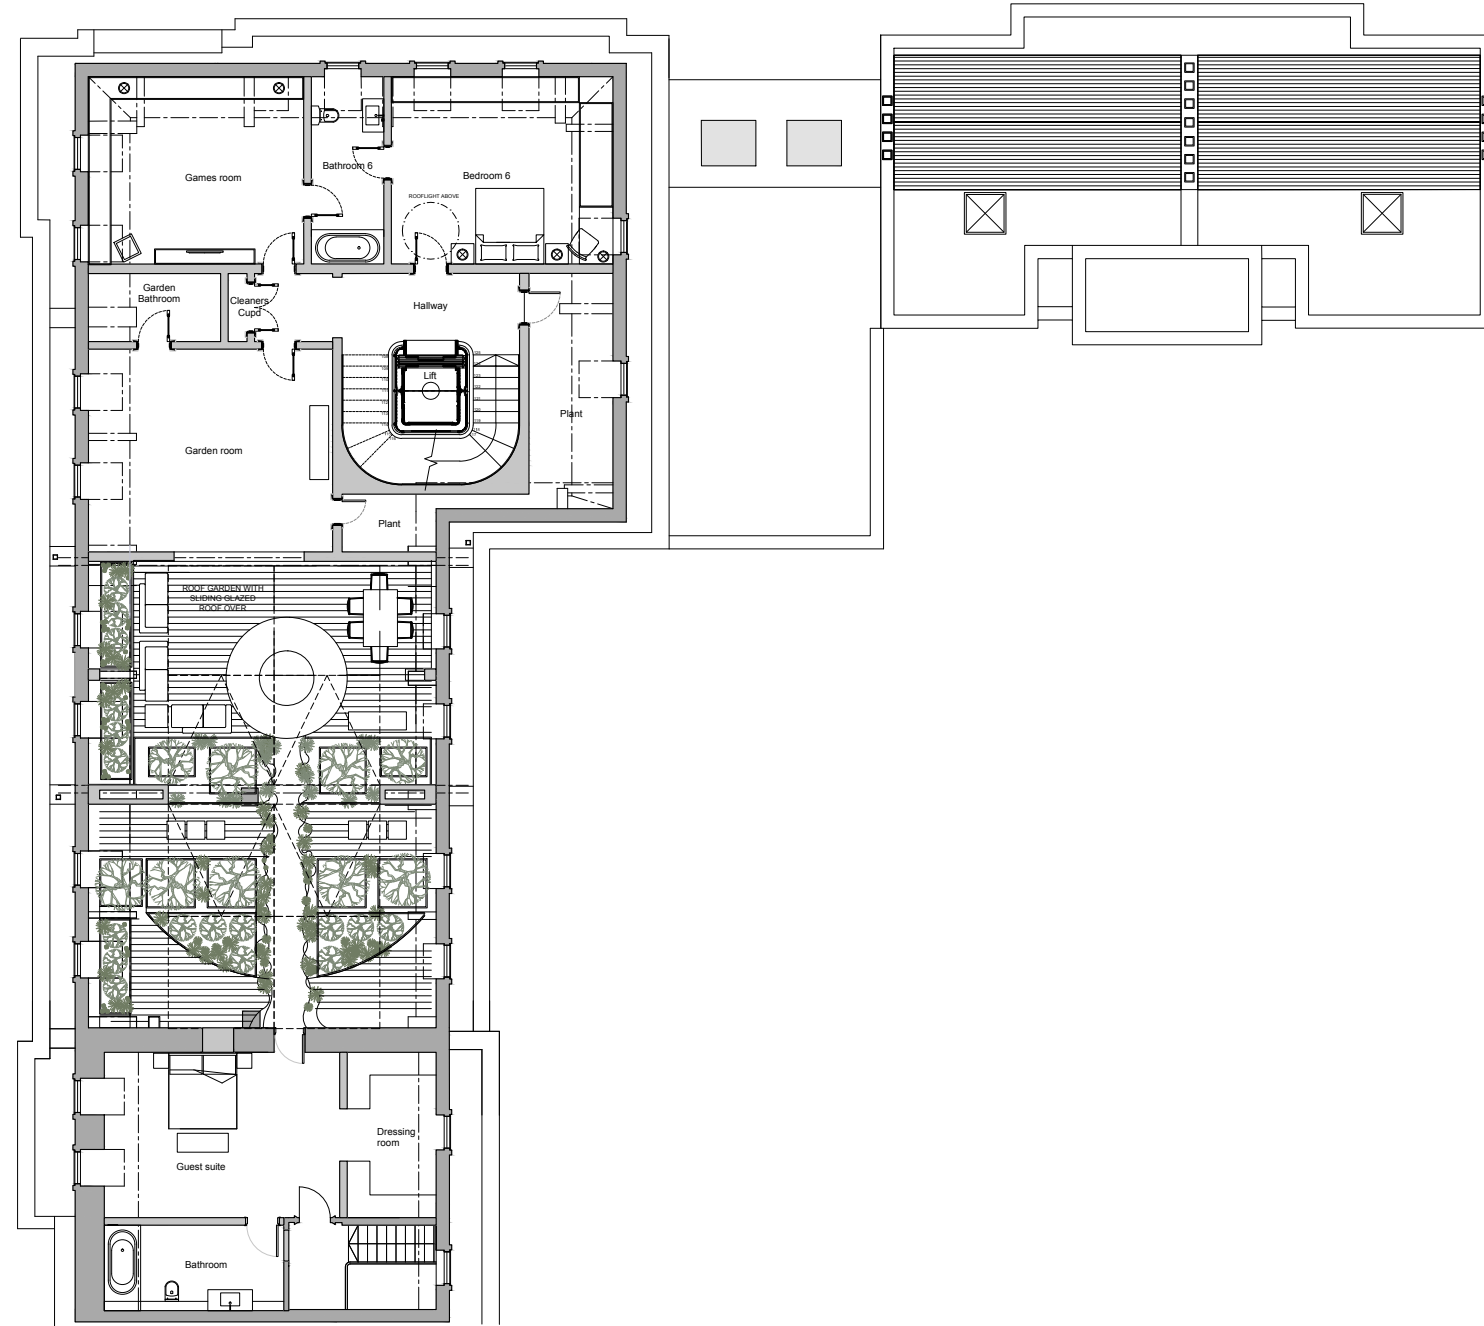

No	Date	By	Comments

Revision Notes

Status: **PLANNING**

Client: Project Quad Ltd

Job: 6-10 Cambridge Terrace
Regents Park
London NW1

Drawing Title: **FOURTH FLOOR
PREVIOUSLY APPROVED**

Scale: 1:100 @ A1 - 1:200 @ A3
Date: March 2015 Drawn: Chkd:

MOXLEY
ARCHITECTS
47 Clapham High St London SW4 7TL
T +44 (0) 7720 8988 F +44 (0) 7627 2533
www.moxley.co.uk E info@moxley.co.uk

© Moxley Architects Limited. Reg No 2247305


Job No:	Drawing No:	Rev:
639	2.007	A

APPROVED FOURTH FLOOR PLAN UNDER REFERENCE NO. 2015/1817/L & 2015/1340/P



DO NOT SCALE OFF THIS DRAWING
REPORT ANY ERRORS OR
DISCREPANCIES TO THE
ARCHITECT PROMPTLY

PLEASE NOTE: THIS DRAWING IS
TO BE READ IN CONJUNCTION
WITH ALL OTHER DRAWINGS AND
DOCUMENTS SUBMITTED WITH
THIS APPLICATION.

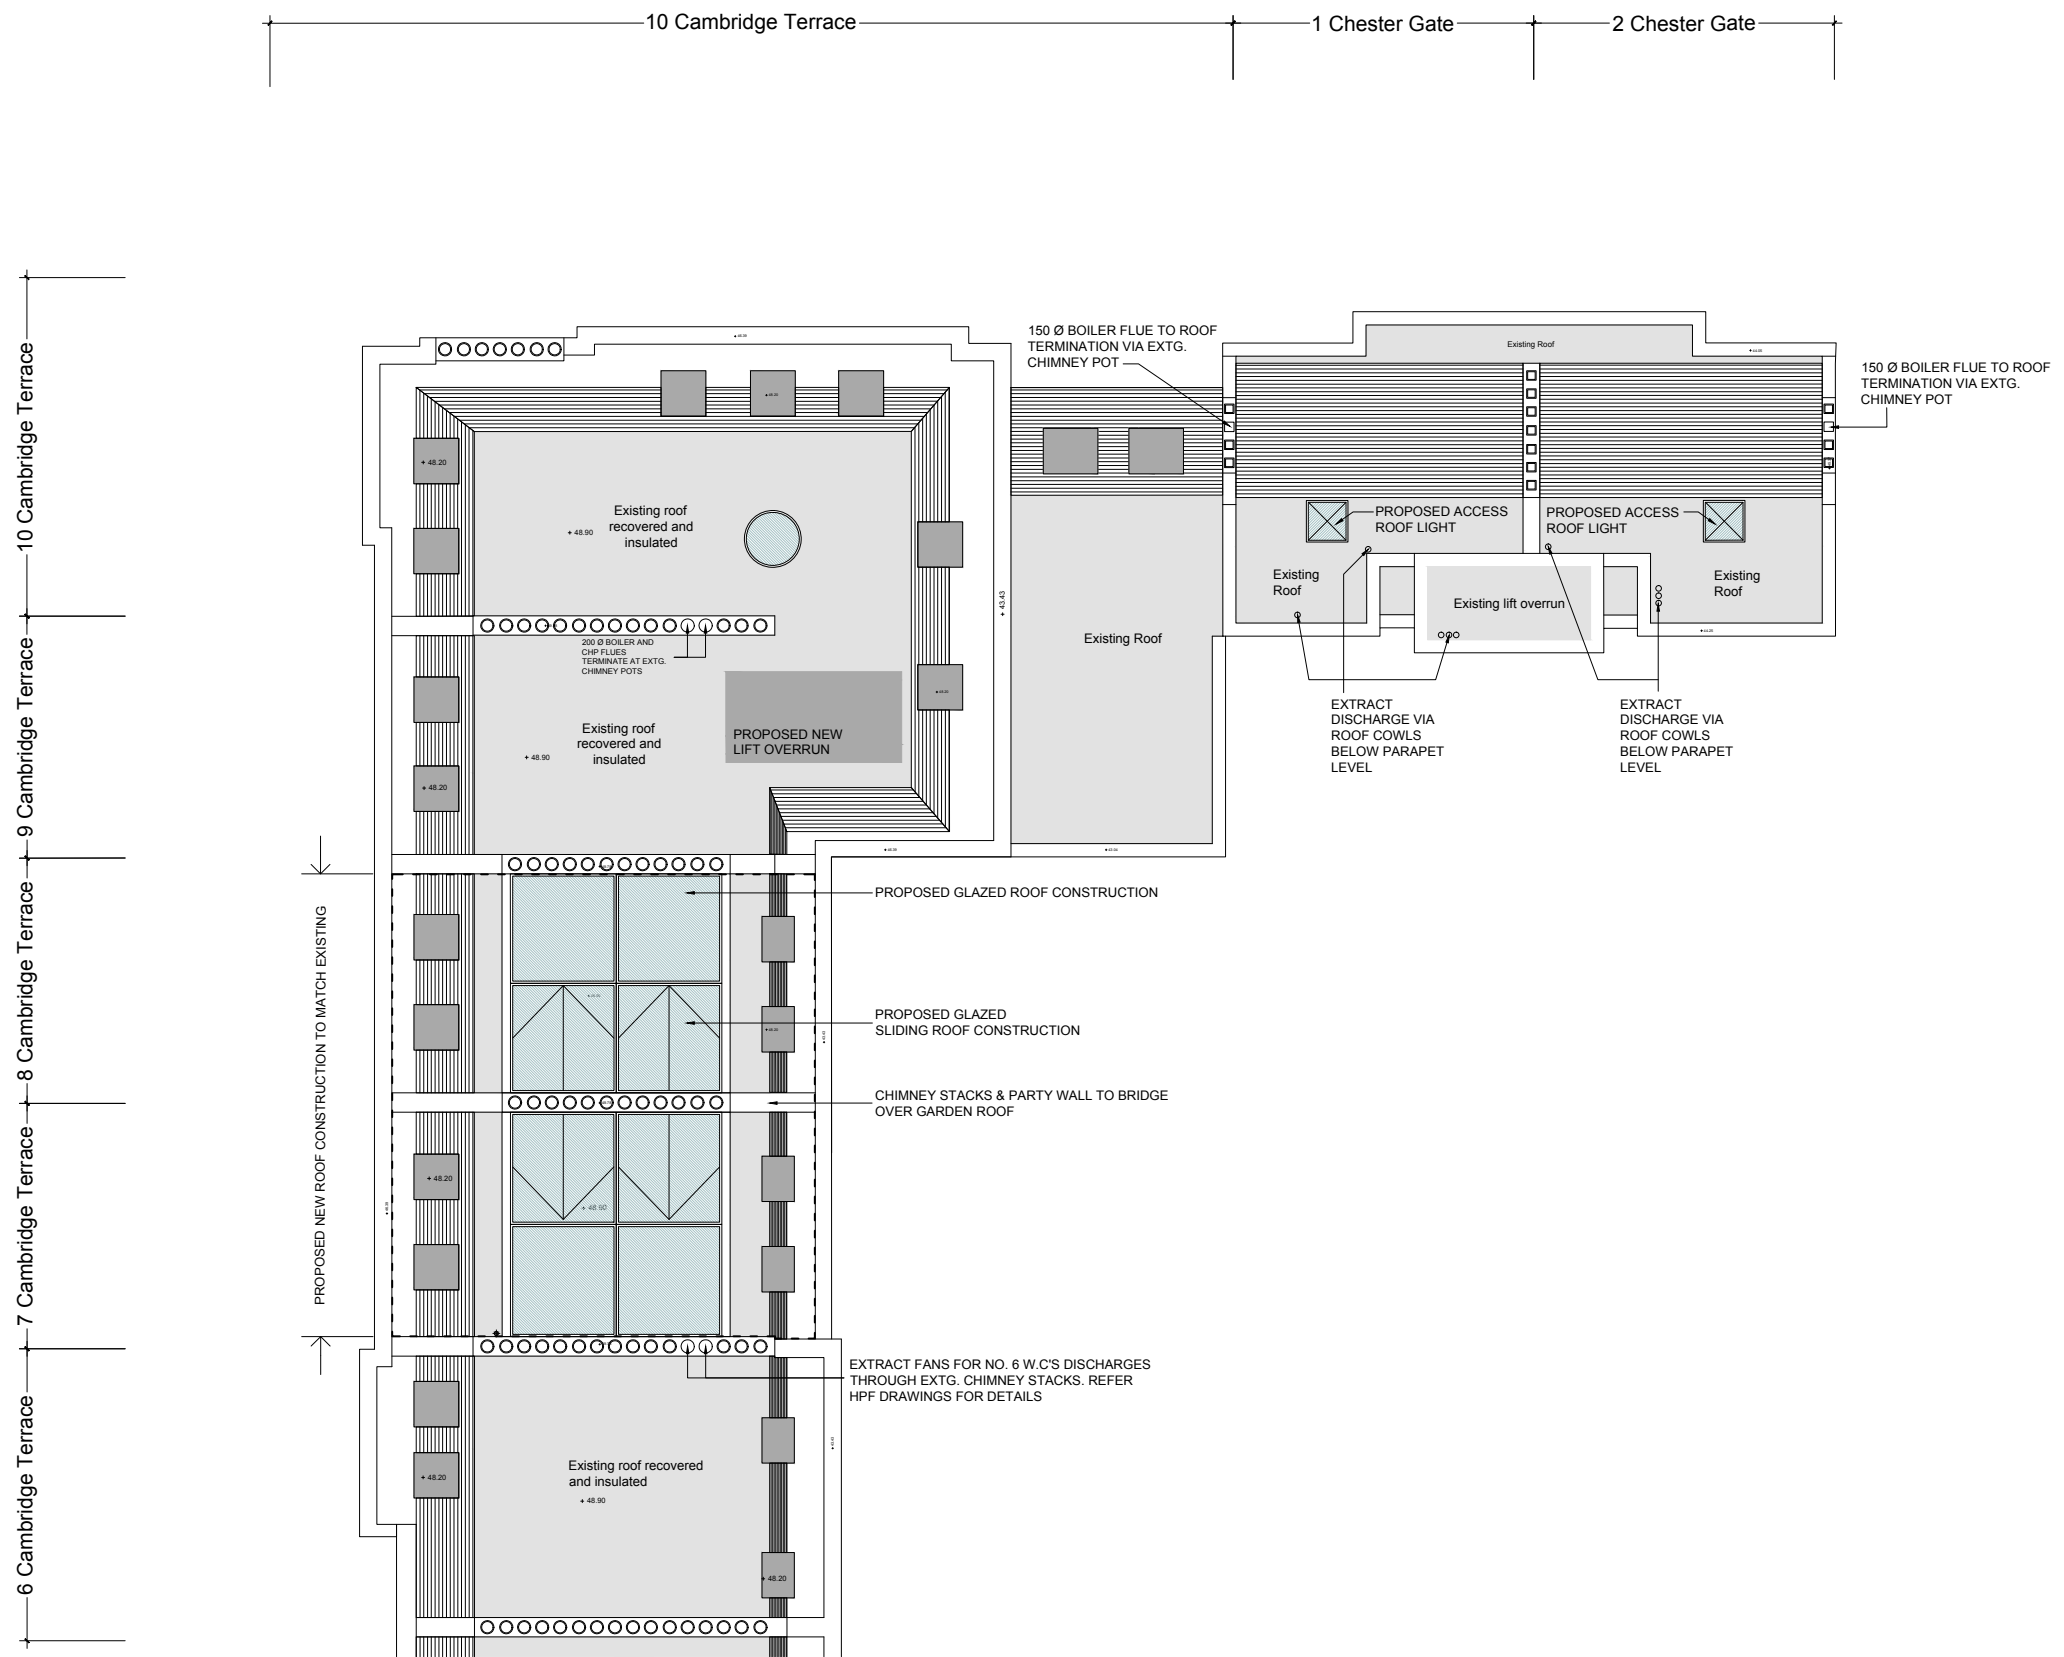

No	Date	By	Comments

Revision Notes

Status: **PLANNING**

Client: Project Quad Ltd

Job: 6-10 Cambridge Terrace
Regents Park
London NW1

Drawing Title: **ROOF PLAN
PREVIOUSLY APPROVED**

Scale: 1:100 @ A1 - 1:200 @ A3
Date: March 2015 Drawn: Chkd:

MOXLEY ARCHITECTS

47 Clapham High St London SW4 7TL
www.moxley.co.uk T +44 (0) 7720 8988 F +44 (0) 7427 2533 E info@moxley.co.uk

© Moxley Architects Limited. Reg No 2247305

Job No: **639** Drawing No: **2.008** Rev: **A**

APPROVED ROOF PLAN UNDER REFERENCE NO. 2015/1817/L & 2015/1340/P




Existing Sections

Proposed Sections

With comparison to the Approved Scheme

DO NOT SCALE OFF THIS DRAWING
REPORT ANY ERRORS OR
DISCREPANCIES TO THE
ARCHITECT PROMPTLY

PLEASE NOTE: THIS DRAWING IS
TO BE READ IN CONJUNCTION
WITH ALL OTHER DRAWINGS AND
DOCUMENTS SUBMITTED WITH
THIS APPLICATION.

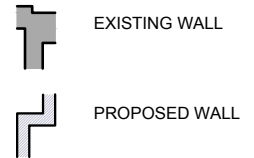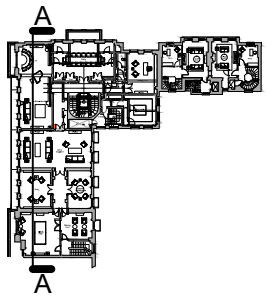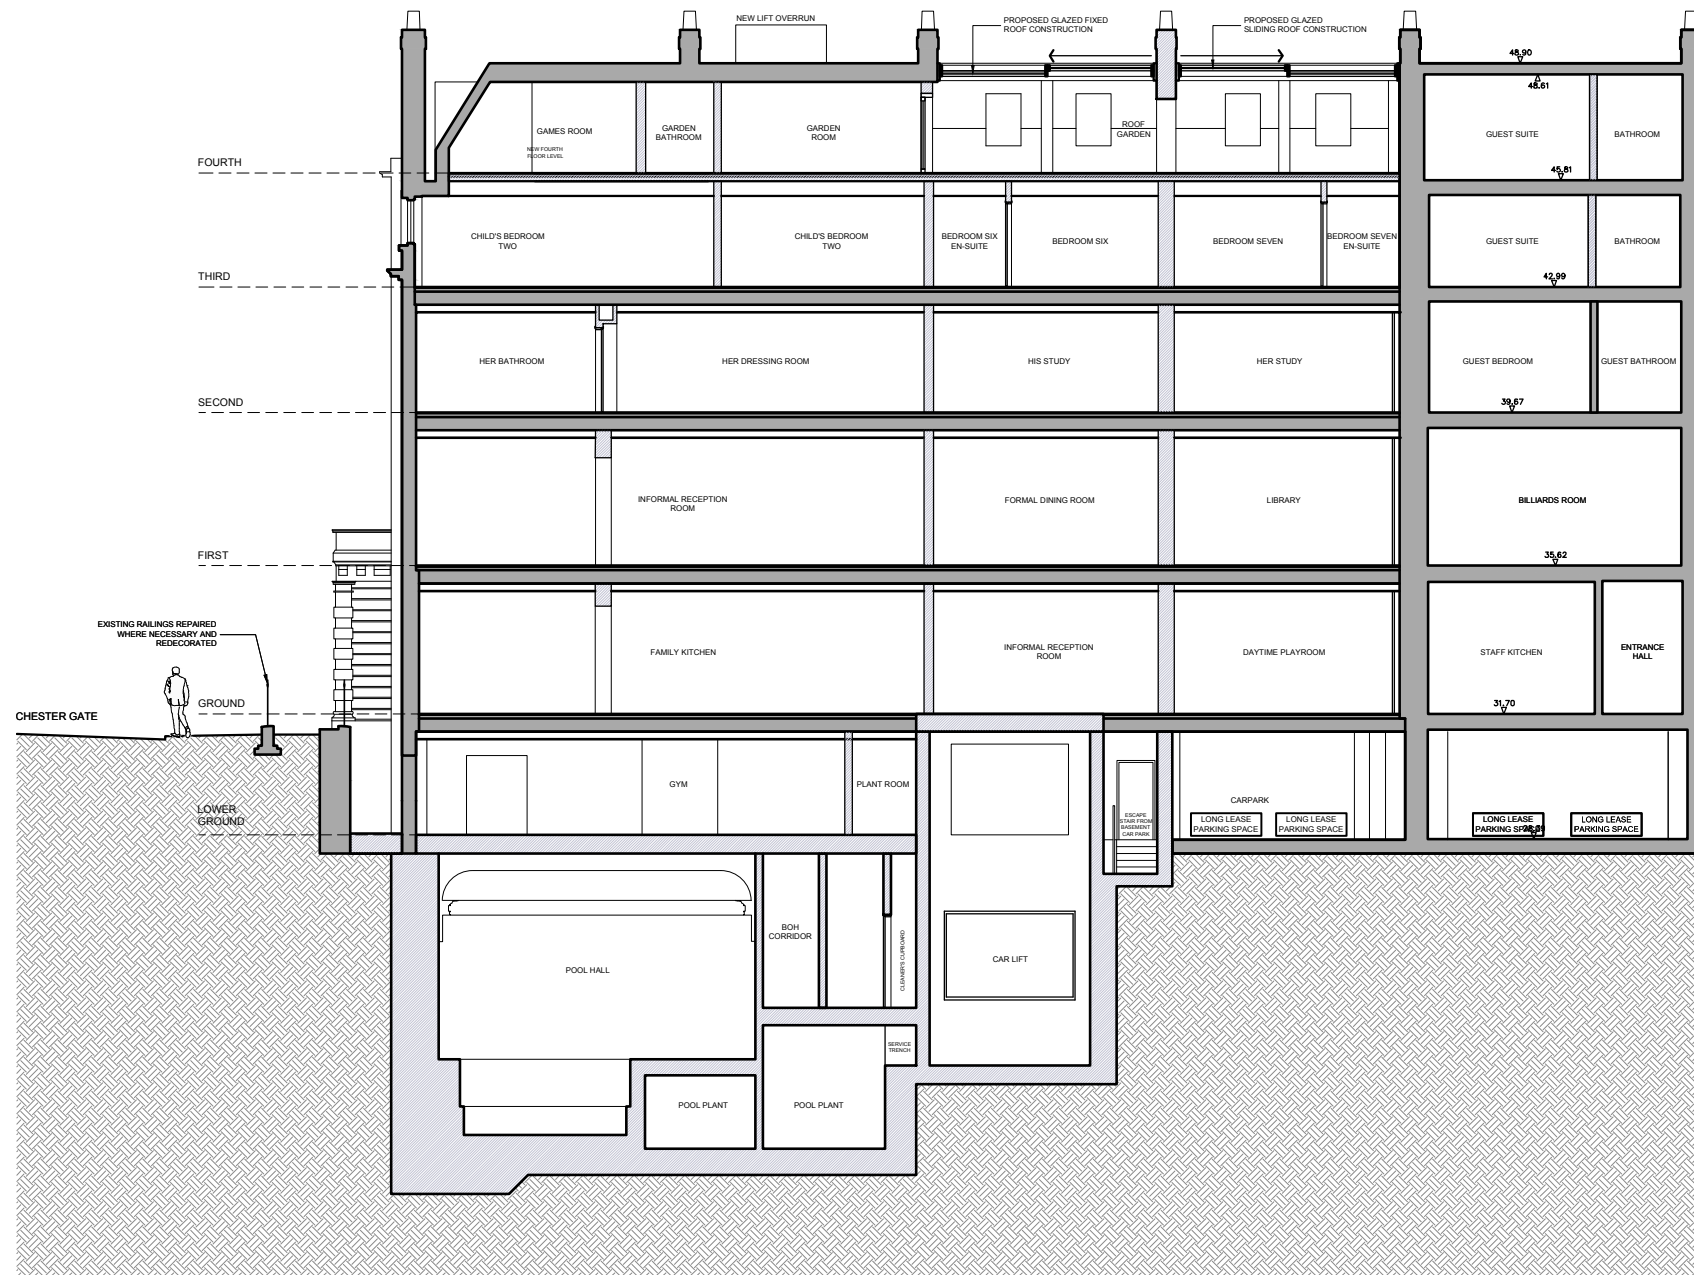

No	Date	By	Comments

Revision Notes	
Status: PLANNING	
Client: Project Quad Ltd	
Job: 6-10 Cambridge Terrace Regents Park London NW1	
Drawing Title: SECTION AA PREVIOUSLY APPROVED	
Scale: 1:100 @ A1 - 1:200 @ A3	
Date: Feb 2015	Drawn: Chkd:

MOXLEY ARCHITECTS
47 Clapham High St. London SW4 7TL
T +44 (0) 7720 8968 F +44 (0) 7627 2533
www.moxley.co.uk E info@moxley.co.uk

© Moxley Architects Limited. Reg No 2247305		
Job No:	Drawing No:	Rev:
639	3.001	B

APPROVED SECTION A-A UNDER REFERENCE NO. 2015/1817/L & 2015/1340/P