



Existing railings to be retained
600x600 concrete slab to flat roof

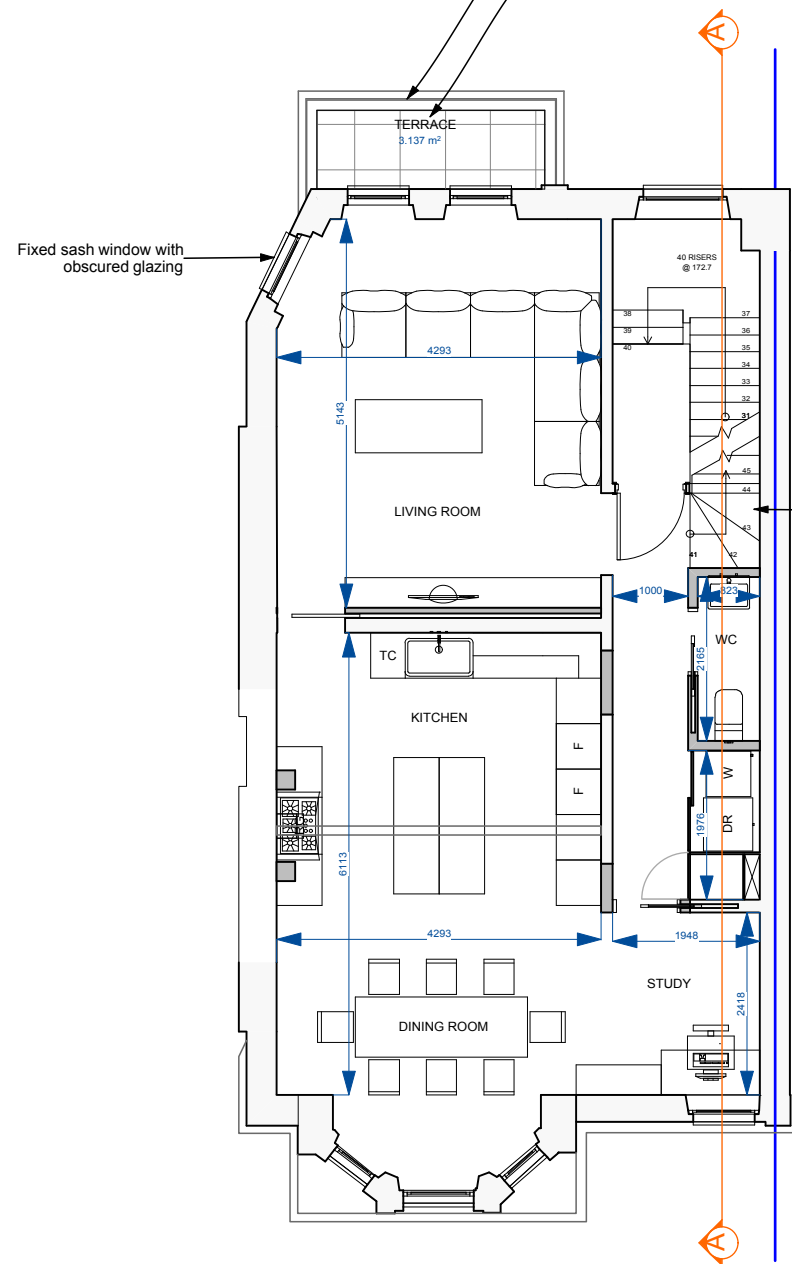


Second Floor Plan 1:100

New timber wall structure. Roof tiles finish on outer side
New sash windows to match existing
New brick wall

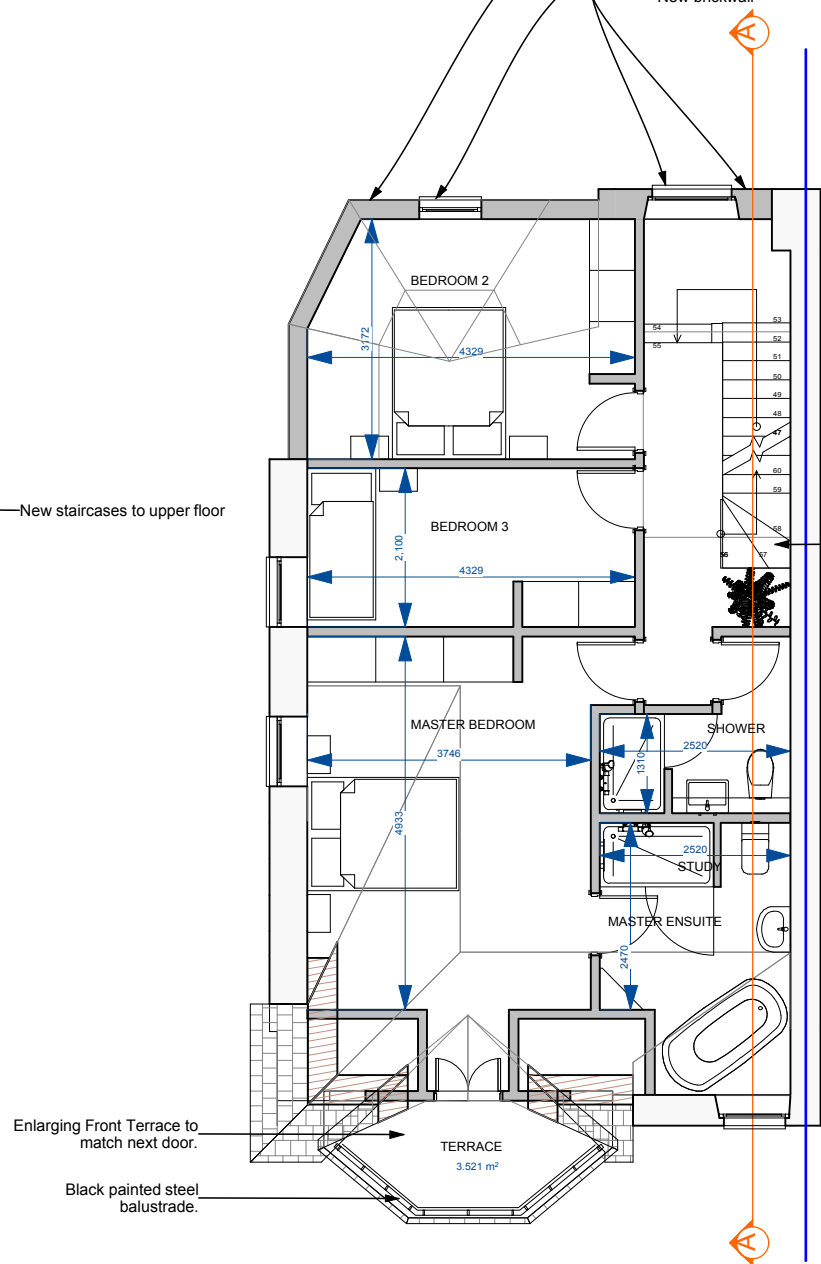


Third Floor Plan 1:100



Original conical roof retained
1100mm high black painted steel balustrade
Glazing Vision Bespoke Sliding Rooflight
New staircases to Terrace
Planters to provide screening around terrace
600x600 concrete slab to Terrace

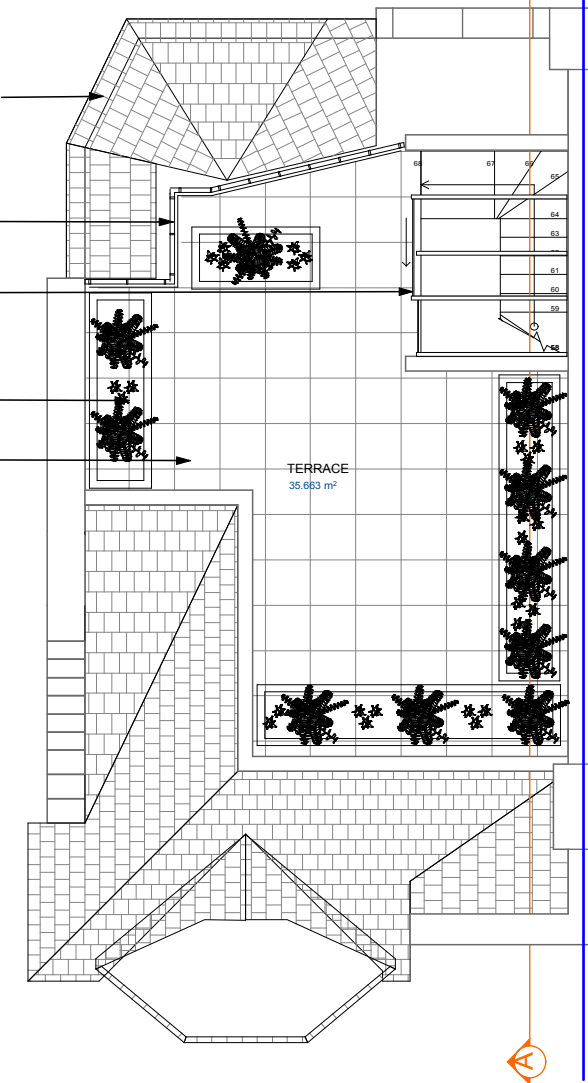

Roof Plan 1:100

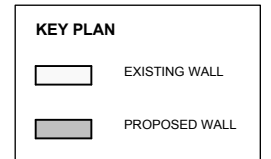

PROPOSED GIA:
SECOND FLOOR - 76m²
THIRD FLOOR - 69m²
TOTAL - 145m²

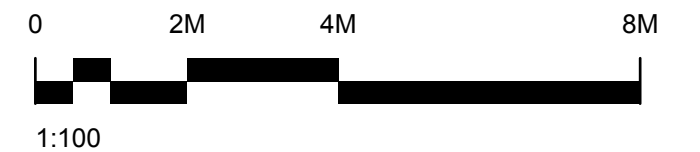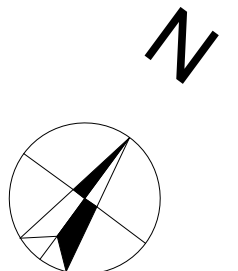

			CLIENT	PROJECT	SCALE	DRAWING NO.	REV.
			Mr Edward Boulderstone	20 Belsize Lane, London NW3 5AB	1:100@A3	1464/Pr/100	A
A	Dec 2015	Conical roof form retained, roof terrace reduced	DRAWINGS TO BE READ IN CONJUNCTION WITH RELEVANT DRAWING AND SPECS. DRAWINGS NOT TO BE SCALED. FIGURED DIMENSIONS ONLY. ANY DISCREPANCIES ARE TO BE POINTED TO THE ARCHITECT. THE ARCHITECT IS NOT LIABLE FOR ANY FAULTS NOT RAISED. DRAWINGS NOT TO BE SCALED FOR LAND TRANSFER PURPOSES	DRAWING TITLE	DATE	DRAWN	
REV	DATE	NOTES		Proposed Plans	July15	zb	

CLIENT
Mr Edward Boulderstone

DRAWINGS TO BE READ IN CONJUNCTION WITH RELEVANT DRAWING AND SPECS. DRAWINGS NOT TO BE SCALED. FIGURED DIMENSIONS ONLY. ANY DISCREPANCIES ARE TO BE POINTED TO THE ARCHITECT. THE ARCHITECT IS NOT LIABLE FOR ANY FAULTS NOT RAISED. DRAWINGS NOT TO BE SCALED FOR LAND TRANSFER PURPOSES

PROJECT
20 Belsize Lane, London NW3 5AB

DRAWING TITLE
Proposed Plans

SCALE
1:100@A3


DATE
July15




DRAWN
zb


DRAWING NO.
1464/Pr/100



REV.
A


ReDesign Architecture
TOP FLOOR. 1544 LONDON ROAD, SW16 4EU
TEL: 0208 166 1531 / 07984 923 366
WEB: WWW.REDESIGNGROUP.CO.UK
EMAIL: CONTACT@REDESIGNGROUP.CO.UK


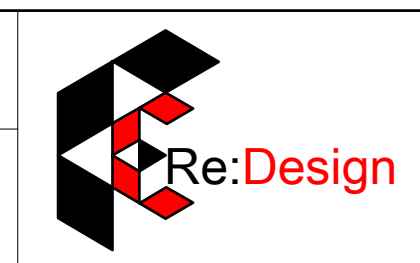


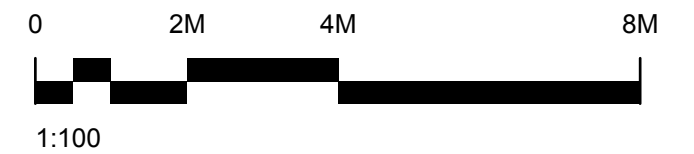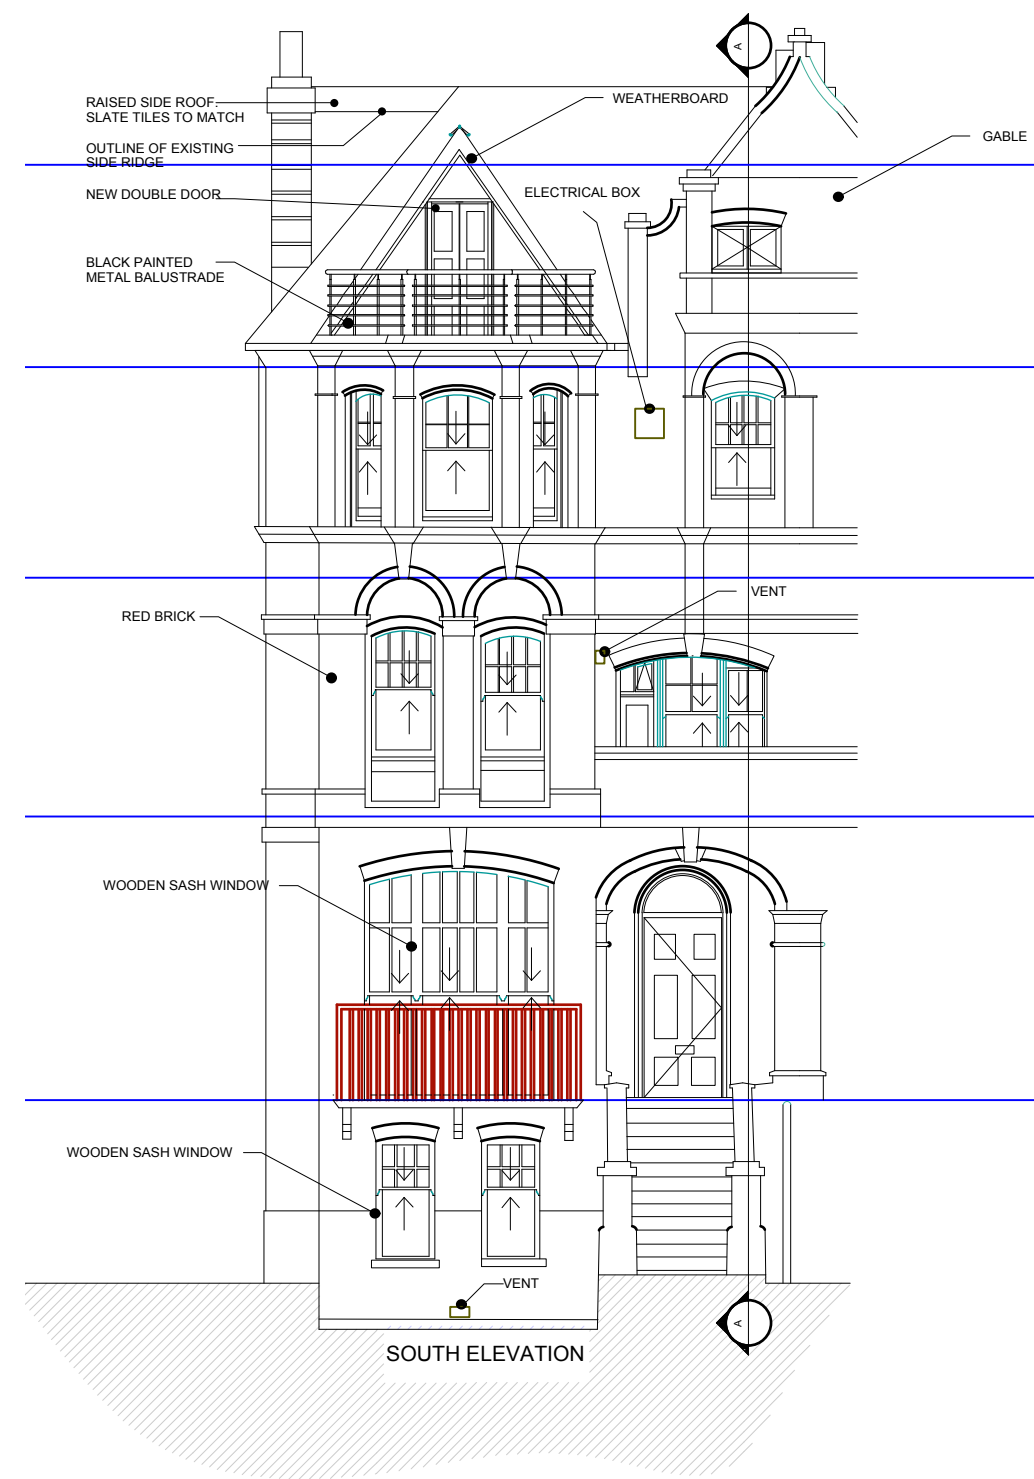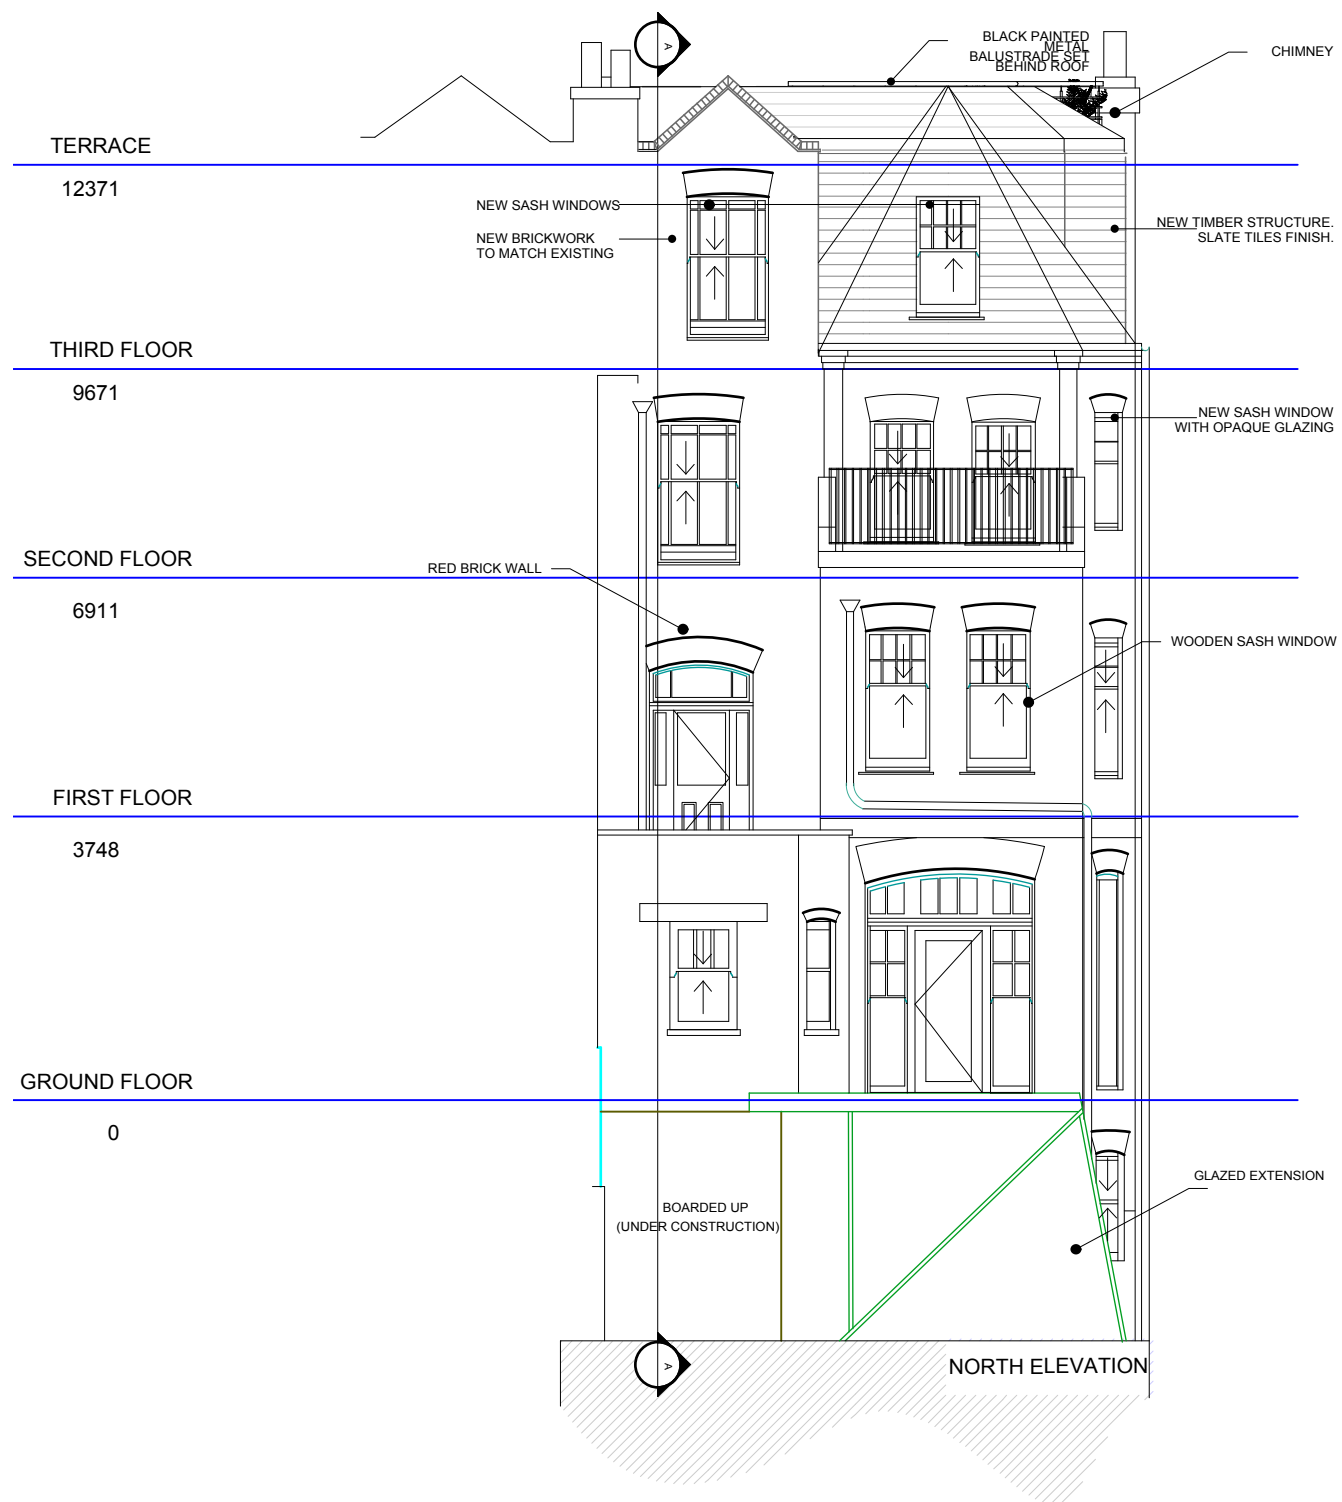

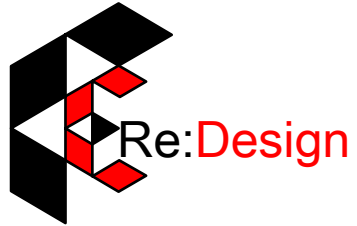
			CLIENT	PROJECT	SCALE	DRAWING NO.	REV.	
			Mr Edward Boulderstone	20 Belsize Lane, London NW3 5AB	1:100@A3	1464/Pr/101	B	
B	Dec 2015	Conical roof form retained, metal balustrade retained	DRAWINGS TO BE READ IN CONJUNCTION WITH RELEVANT DRAWING AND SPECS. DRAWINGS NOT TO BE SCALED. FIGURED DIMENSIONS ONLY. ANY DISCREPANCIES ARE TO BE POINTED TO THE ARCHITECT. THE ARCHITECT IS NOT LIABLE FOR ANY FAULTS NOT RAISED. DRAWINGS NOT TO BE SCALED FOR LAND TRANSFER PURPOSES	DRAWING TITLE	DATE	DRAWN		
A	Oct 2015	Roof design to rear addition altered to retain tiles		Proposed Front & Rear Elevation	July15	zb		
REV	DATE	NOTES						

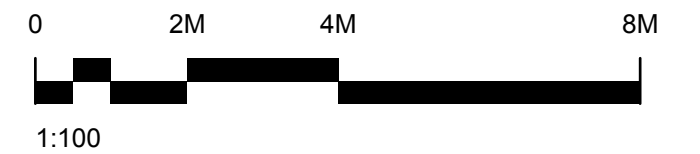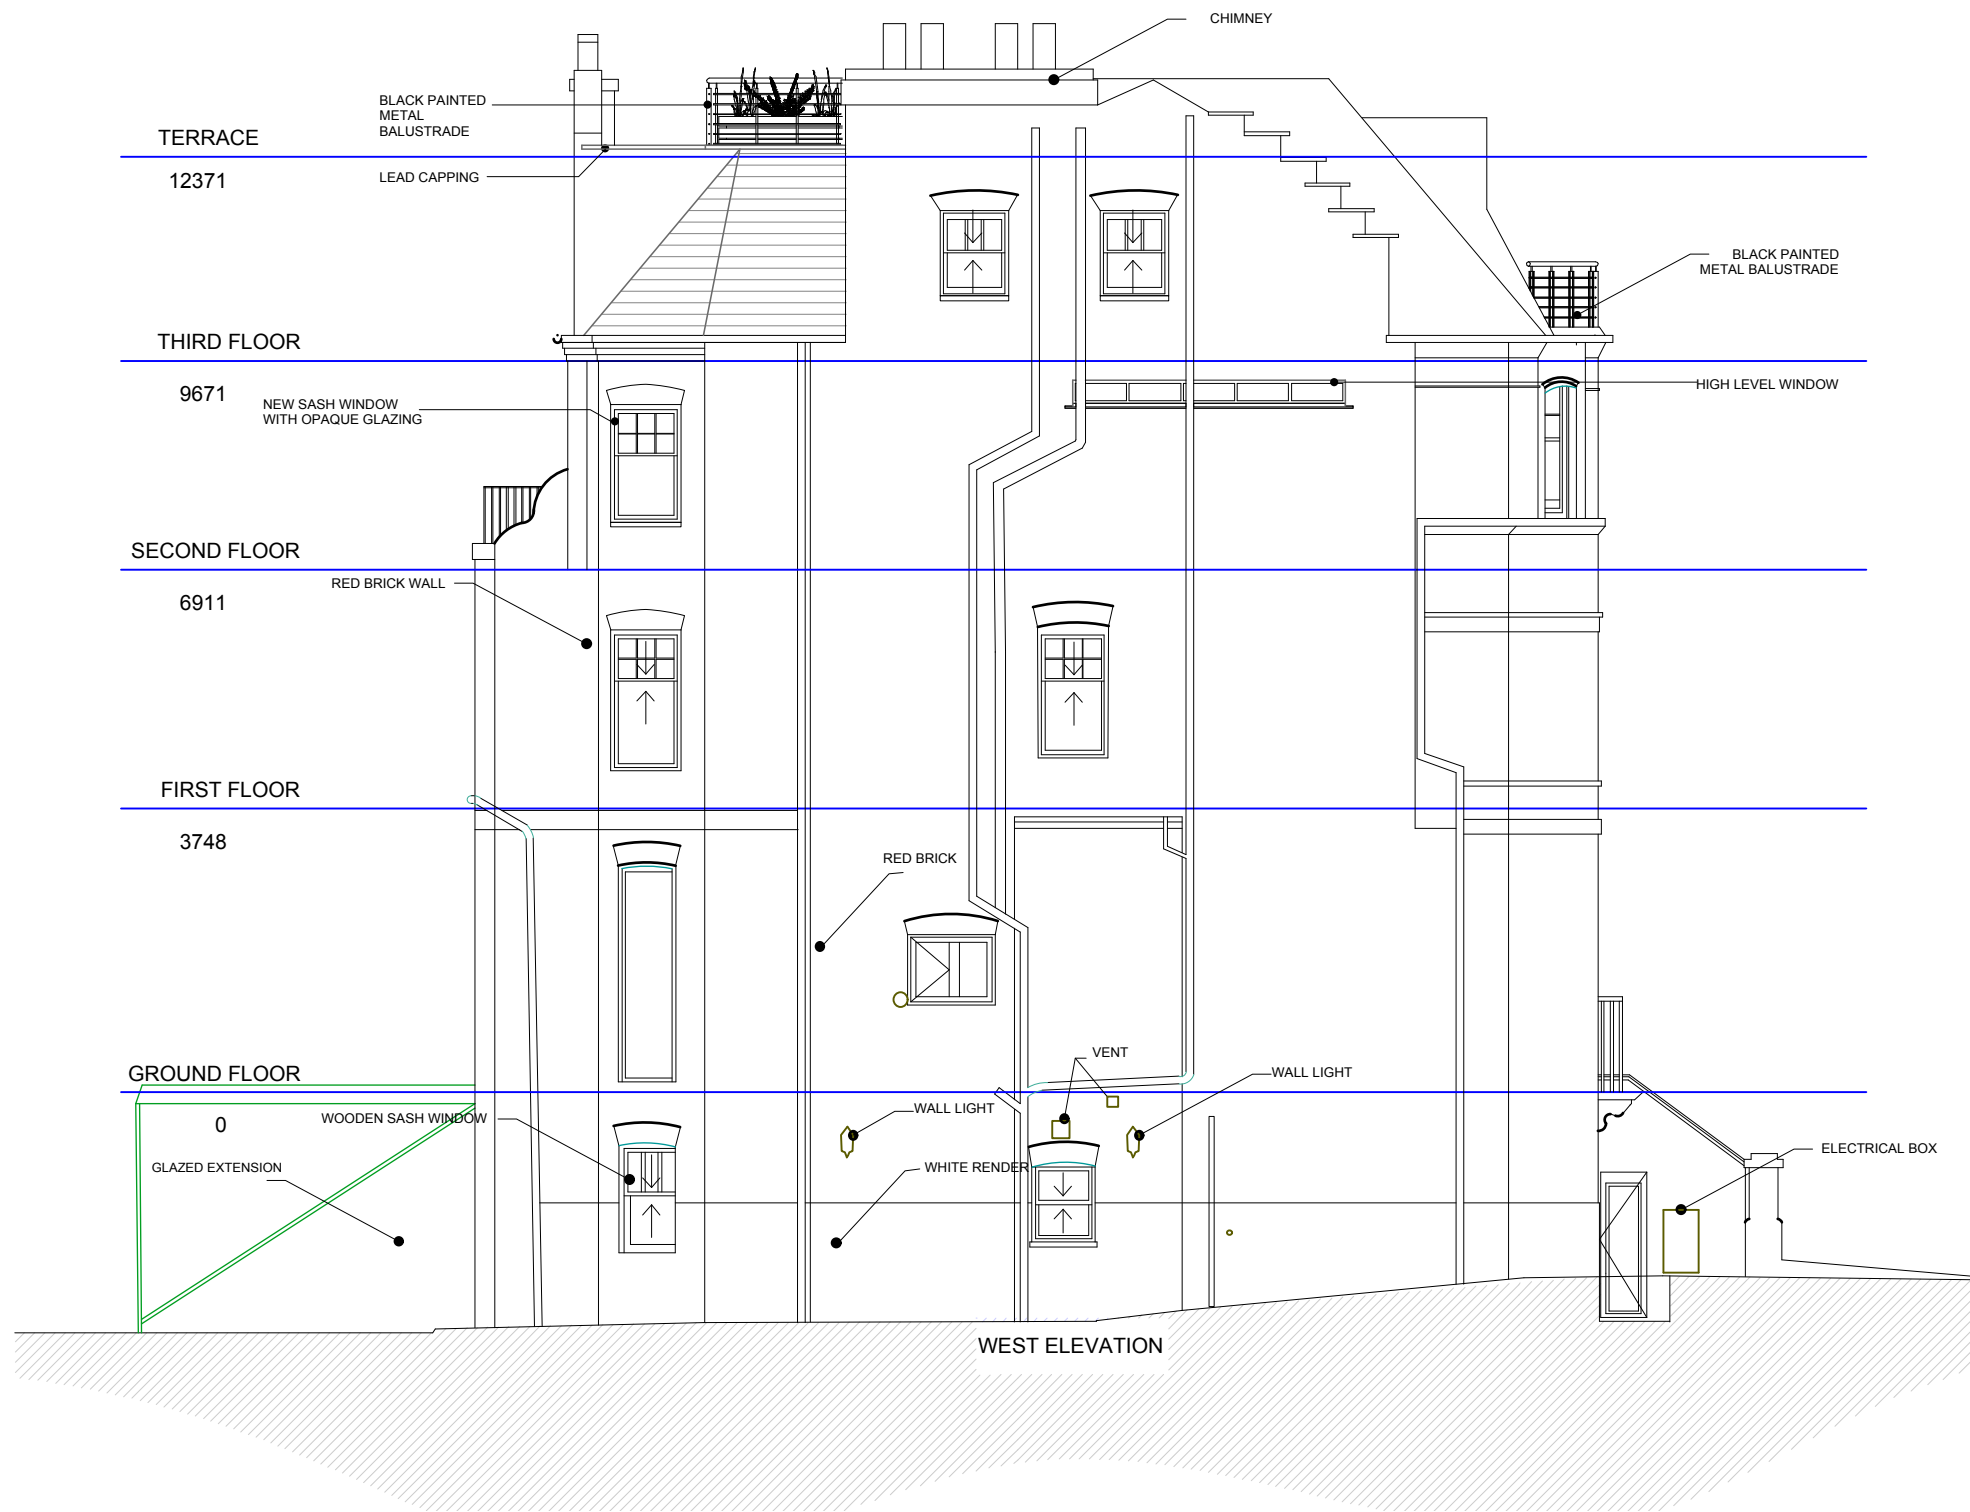

			CLIENT	PROJECT	SCALE	DRAWING NO.	REV.	
			Mr Edward Boulderstone	20 Belsize Lane, London NW3 5AB	1:100@A3	1464/Pr/102	A	
			DRAWINGS TO BE READ IN CONJUNCTION WITH RELEVANT DRAWING AND SPECS. DRAWINGS NOT TO BE SCALED. FIGURED DIMENSIONS ONLY. ANY DISCREPANCIES ARE TO BE POINTED TO THE ARCHITECT. THE ARCHITECT IS NOT LIABLE FOR ANY FAULTS NOT RAISED. DRAWINGS NOT TO BE SCALED FOR LAND TRANSFER PURPOSES	DRAWING TITLE	DATE	DRAWN		
REV	DATE	NOTES		Proposed Side Elevation	July15	zb		

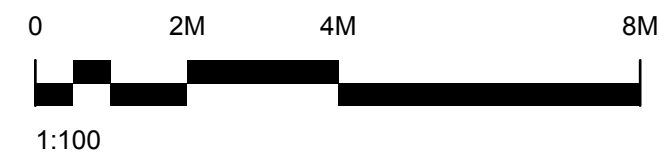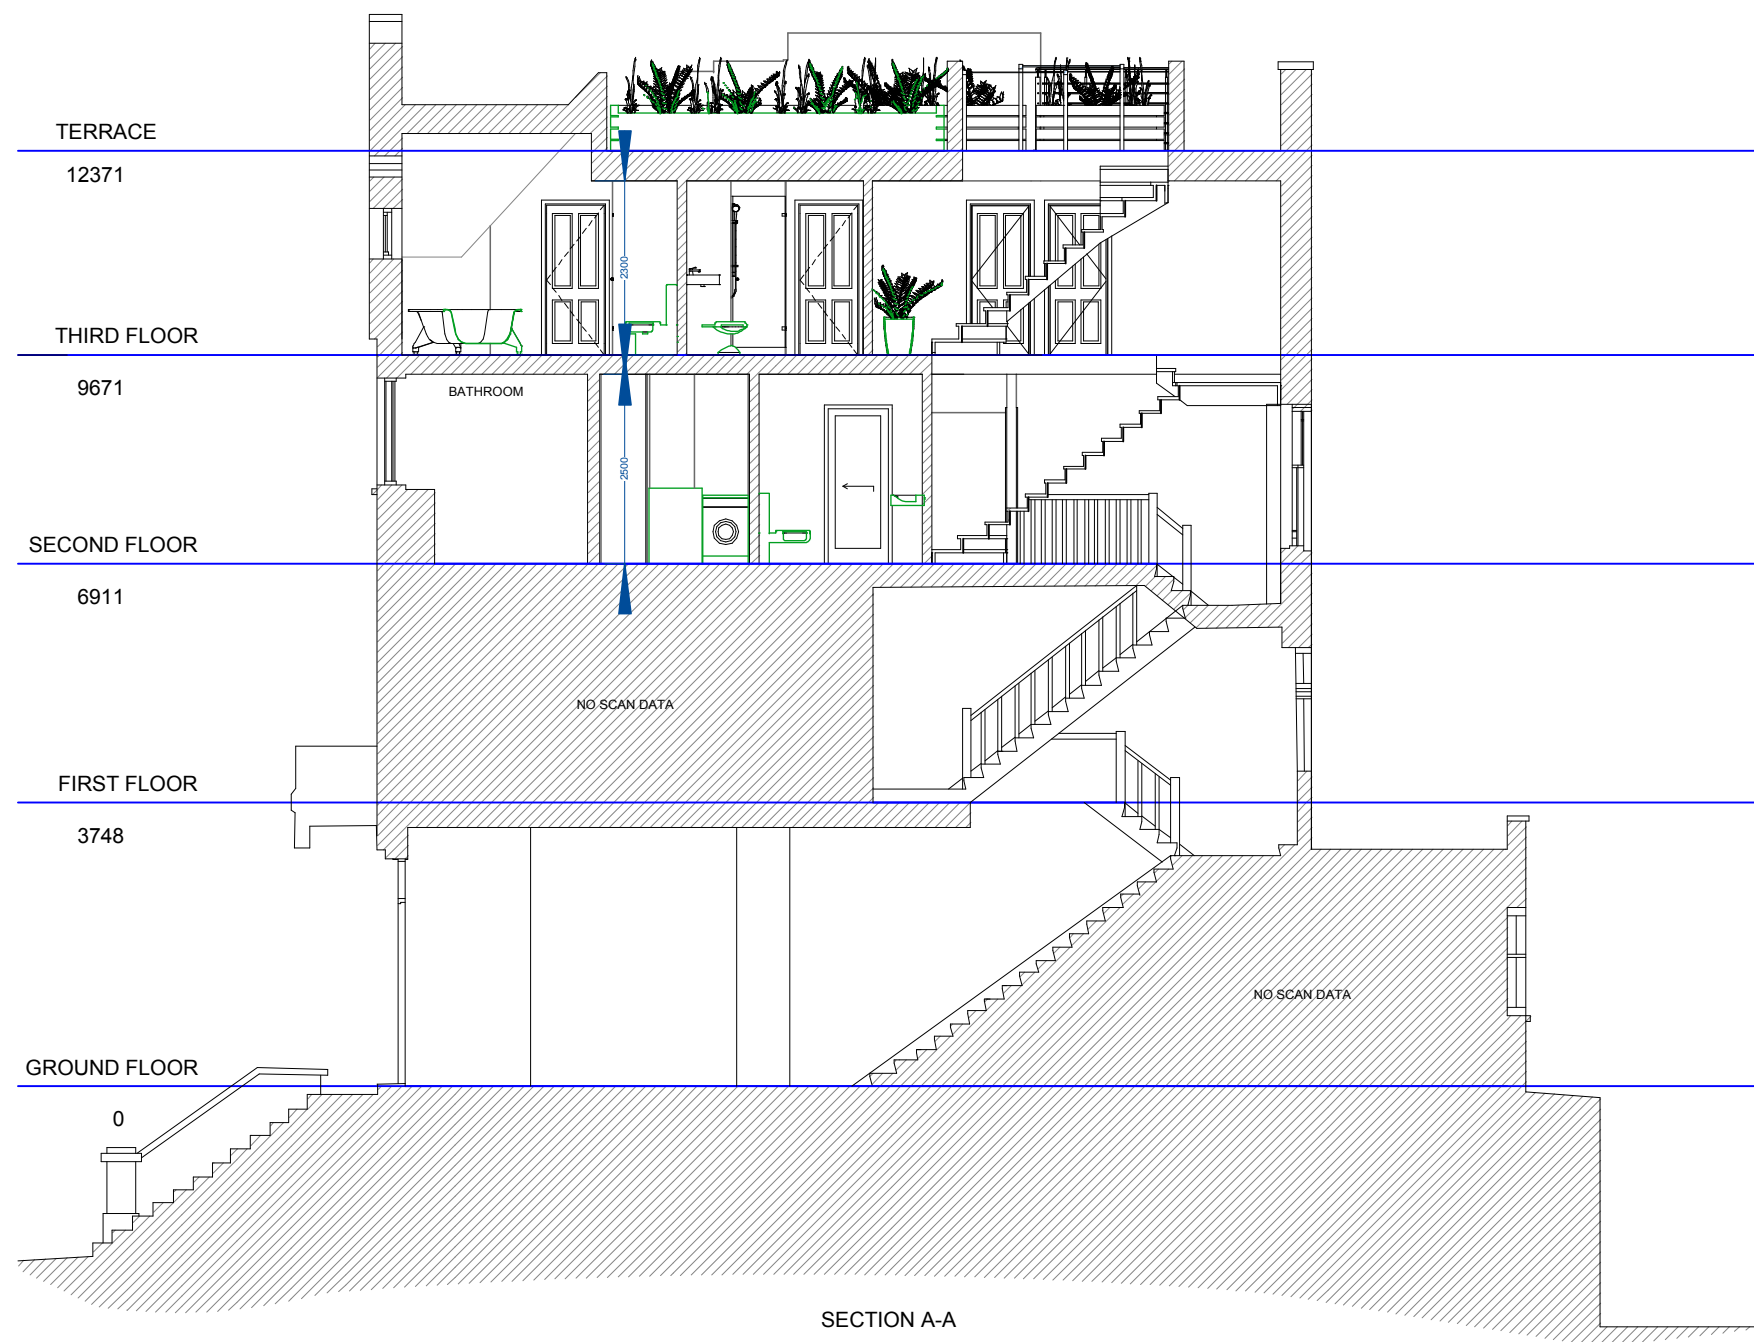

			CLIENT	PROJECT	SCALE	DRAWING NO.	REV.	
			Mr Edward Boulderstone	20 Belsize Lane, London NW3 5AB	1:100@A3	1464/Pr/103		
			DRAWINGS TO BE READ IN CONJUNCTION WITH RELEVANT DRAWING AND SPECS. DRAWINGS NOT TO BE SCALED. FIGURED DIMENSIONS ONLY. ANY DISCREPANCIES ARE TO BE POINTED TO THE ARCHITECT. THE ARCHITECT IS NOT LIABLE FOR ANY FAULTS NOT RAISED. DRAWINGS NOT TO BE SCALED FOR LAND TRANSFER PURPOSES	DRAWING TITLE	DATE	DRAWN		
REV	DATE	NOTES		Proposed Section A-A	July15	zb		