
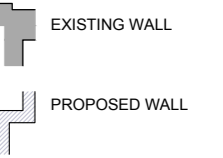
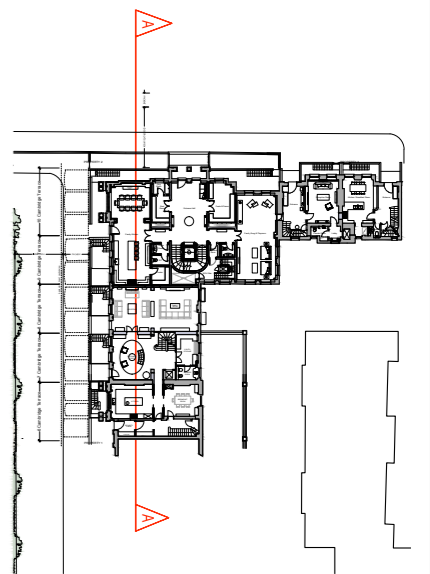


DO NOT SCALE OFF THIS DRAWING  
REPORT ANY ERRORS OR  
DISCREPANCIES TO THE  
ARCHITECT PROMPTLY

PLEASE NOTE: THIS DRAWING IS  
TO BE READ IN CONJUNCTION  
WITH ALL OTHER DRAWINGS AND  
DOCUMENTS SUBMITTED WITH  
THIS APPLICATION.

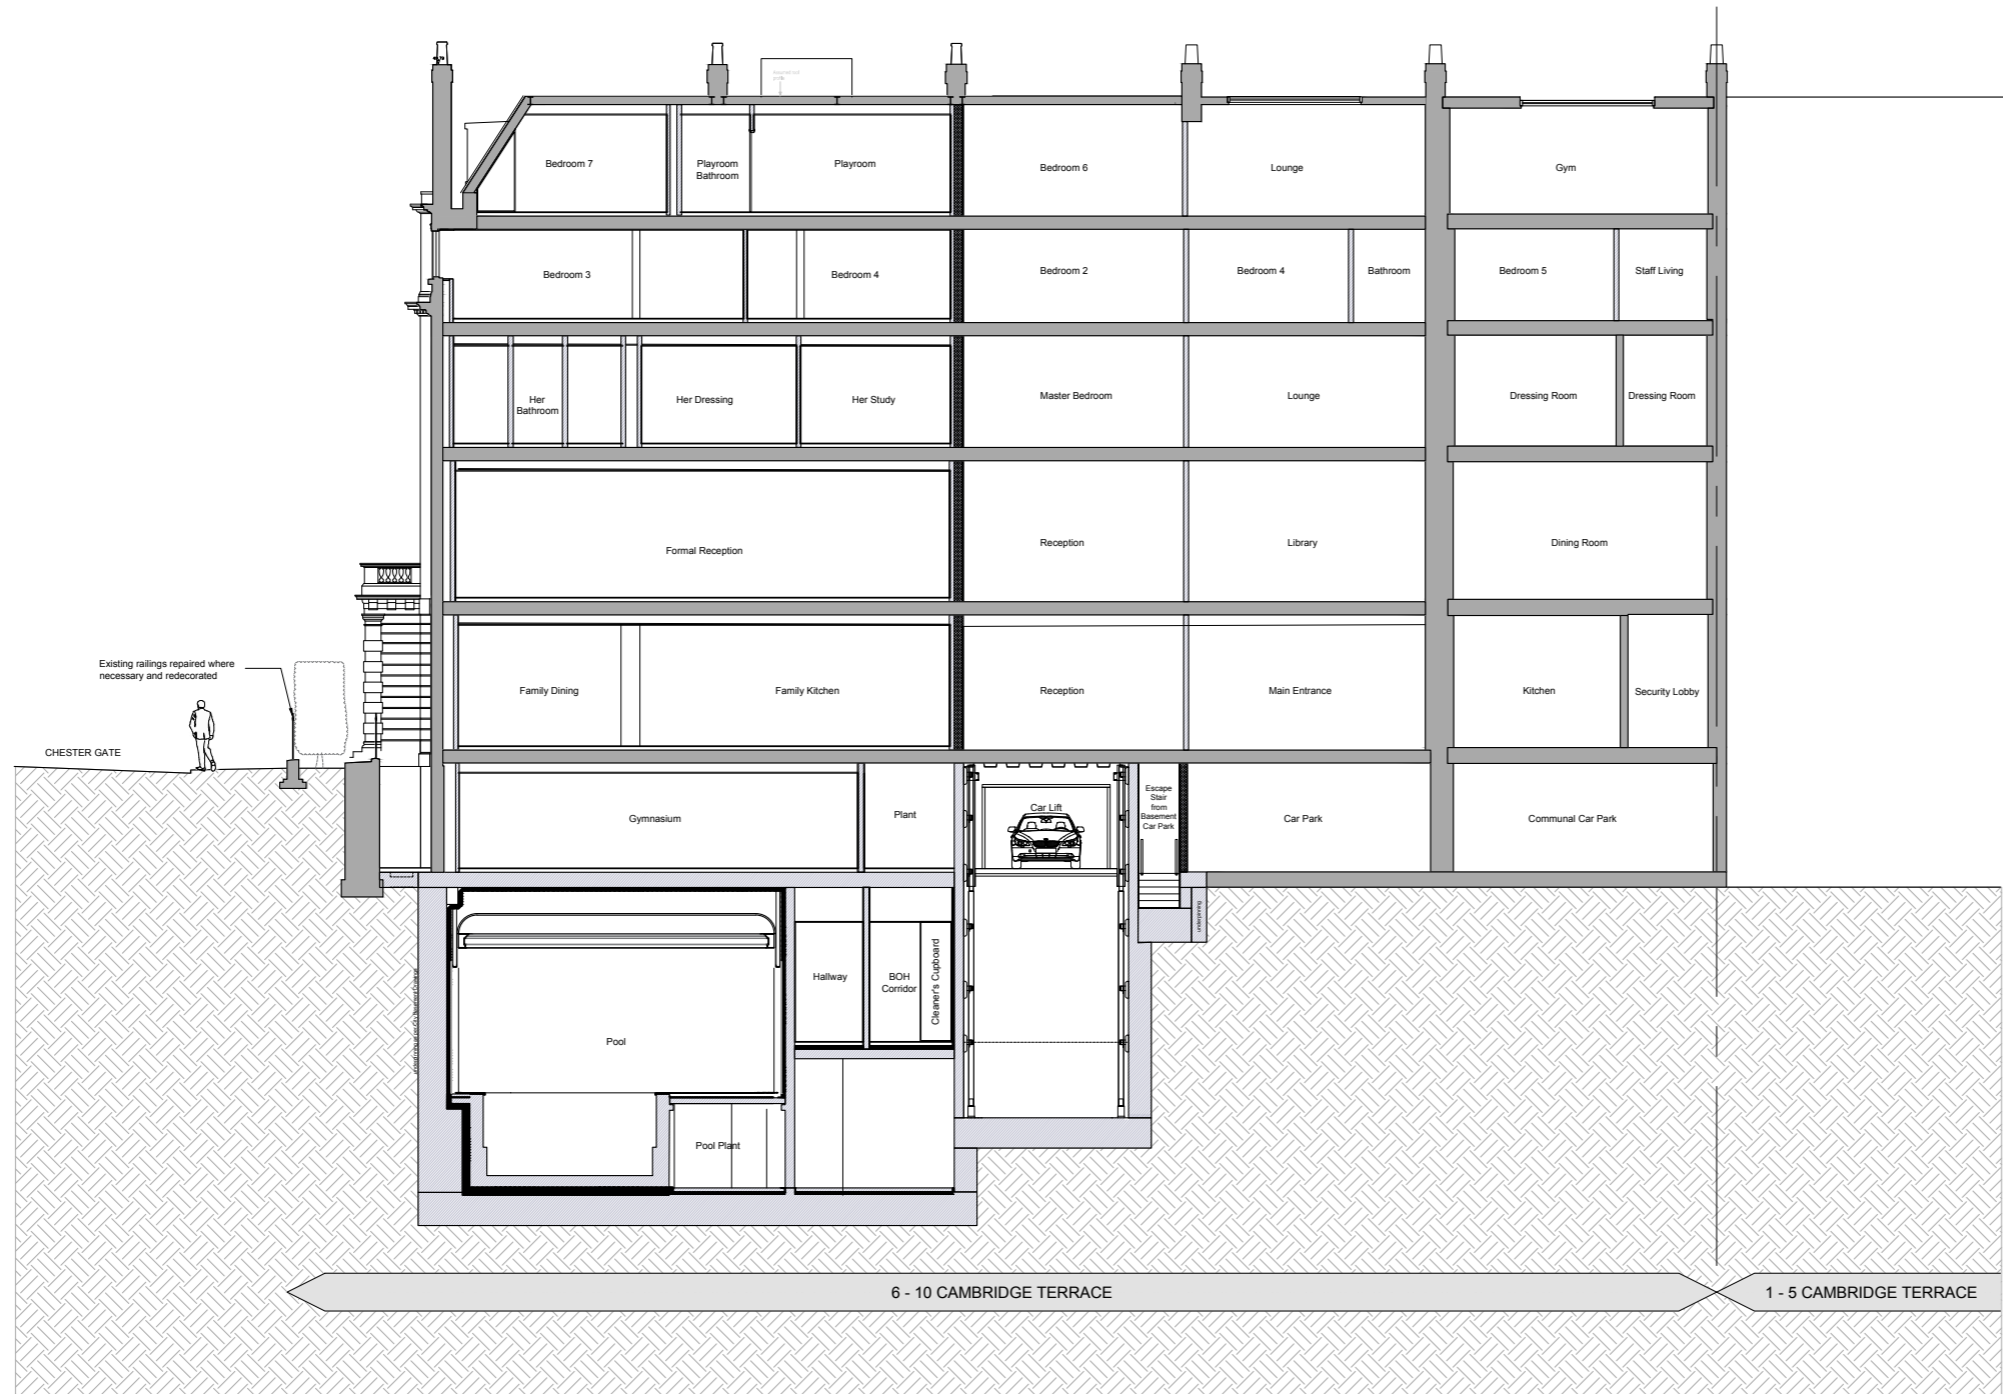

No	Date	By	Comments
C	06.11.15	LW	To accompany Section 96A Application

Revision Notes

Status: **PLANNING**

Client:  
Project Quad Ltd

Job:  
6-10 Cambridge Terrace  
and 1-2 Chester Gate  
Regents Park  
London NW1

Drawing Title:  
**PROPOSED SECTION A-A**

Scale: 1:100 @ A1 - 1:200 @ A3  
Date: August 2015 Drawn: Chkd:





**MOXLEY ARCHITECTS**  
47 Clapham High St London SW4 7TL  
T +44 (0) 7720 8988 F +44 (0) 7627 2533  
www.moxley.co.uk E info@moxley.co.uk

Job No:	639	Drawing No:	3.001	Rev:	C
---------	-----	-------------	-------	------	---

PROPOSED SECTION A-A

DO NOT SCALE OFF THIS DRAWING  
REPORT ANY ERRORS OR  
DISCREPANCIES TO THE  
ARCHITECT PROMPTLY

PLEASE NOTE: THIS DRAWING IS  
TO BE READ IN CONJUNCTION  
WITH ALL OTHER DRAWINGS AND  
DOCUMENTS SUBMITTED WITH  
THIS APPLICATION.

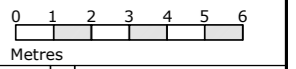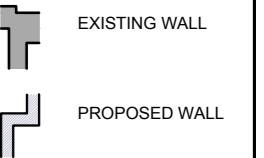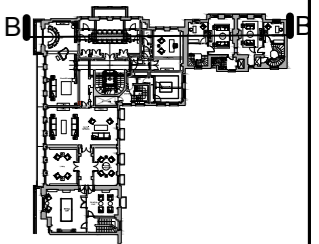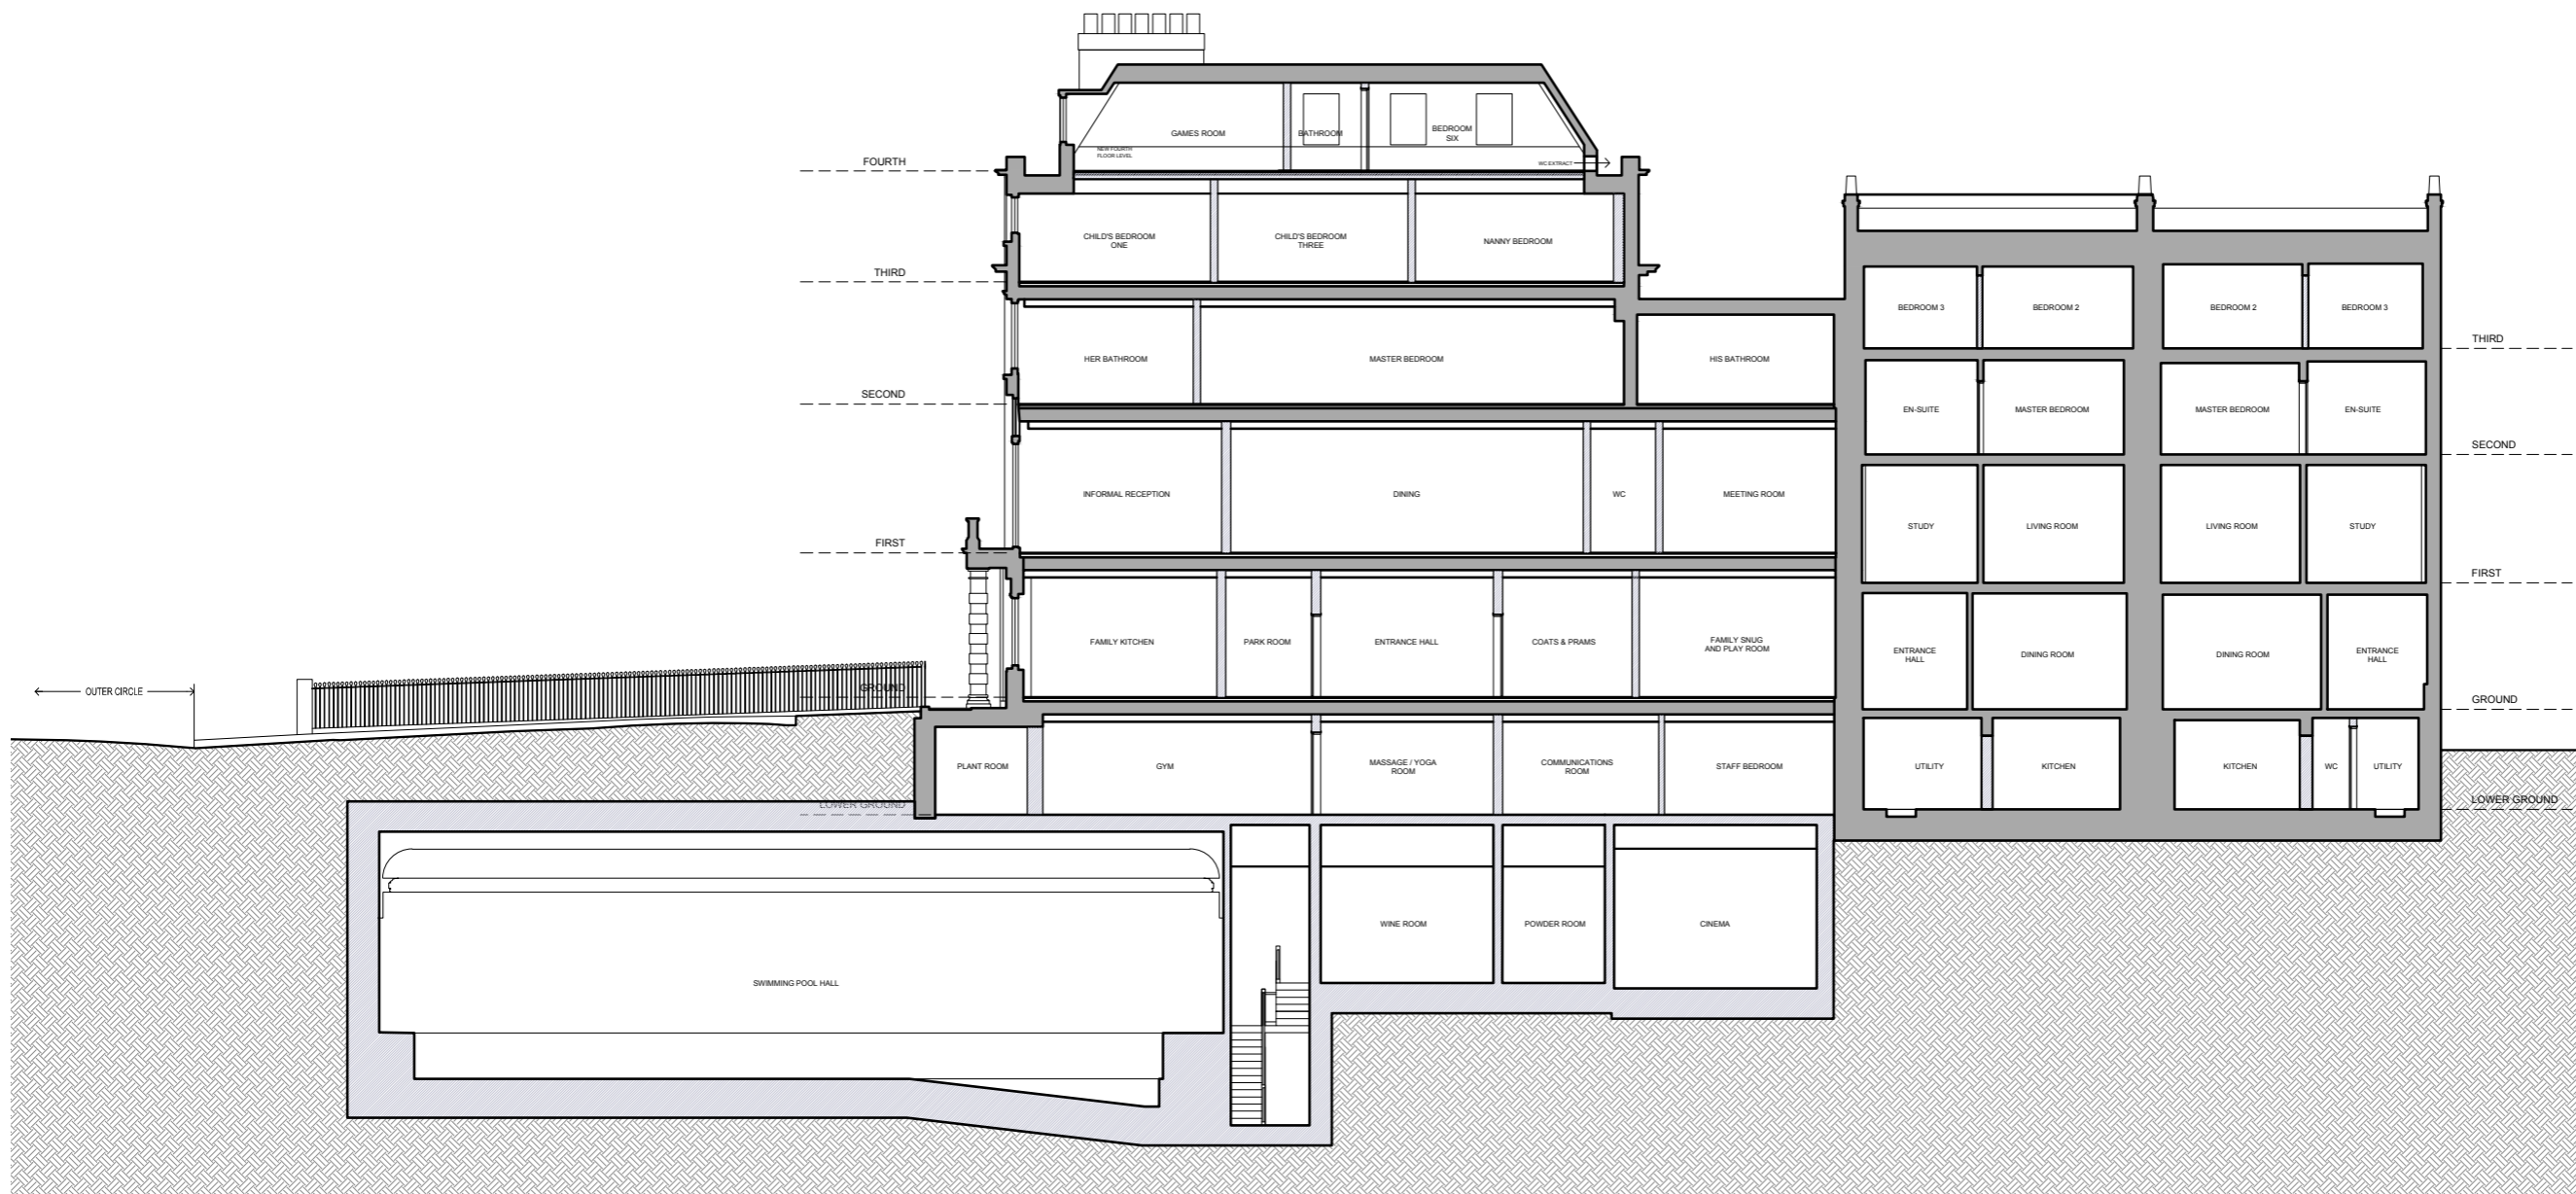

No	Date	By	Comments

Revision Notes

Status: **PLANNING**

Client: Project Quad Ltd

Job: 6-10 Cambridge Terrace  
Regents Park  
London NW1

Drawing Title: SECTION BB  
PREVIOUSLY APPROVED

Scale: 1:100 @ A1 - 1:200 @ A3  
Date: Feb 2015 Drawn: Chkd:

**MOXLEY ARCHITECTS**


47 Clapham High St London SW4 7TL  
www.moxley.co.uk T +44 (0) 7720 8968 F +44 (0) 7627 2533 E info@moxley.co.uk

© Moxley Architects Limited. Reg No 2247305	Job No: 639	Drawing No: 3.002	Rev: A
---	-------------	-------------------	--------


APPROVED SECTION B-B UNDER REFERENCE NO. 2015/1817/L & 2015/1340/P

DO NOT SCALE OFF THIS DRAWING  
 REPORT ANY ERRORS OR  
 DISCREPANCIES TO THE  
 ARCHITECT PROMPTLY


PLEASE NOTE: THIS DRAWING IS  
 TO BE READ IN CONJUNCTION  
 WITH ALL OTHER DRAWINGS AND  
 DOCUMENTS SUBMITTED WITH  
 THIS APPLICATION.

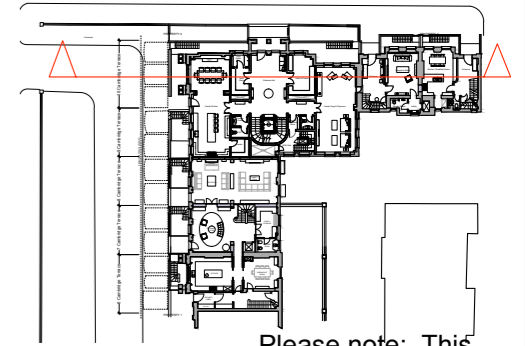

Please note: This drawing is to be read in conjunction with all other drawings and documents submitted with this application.

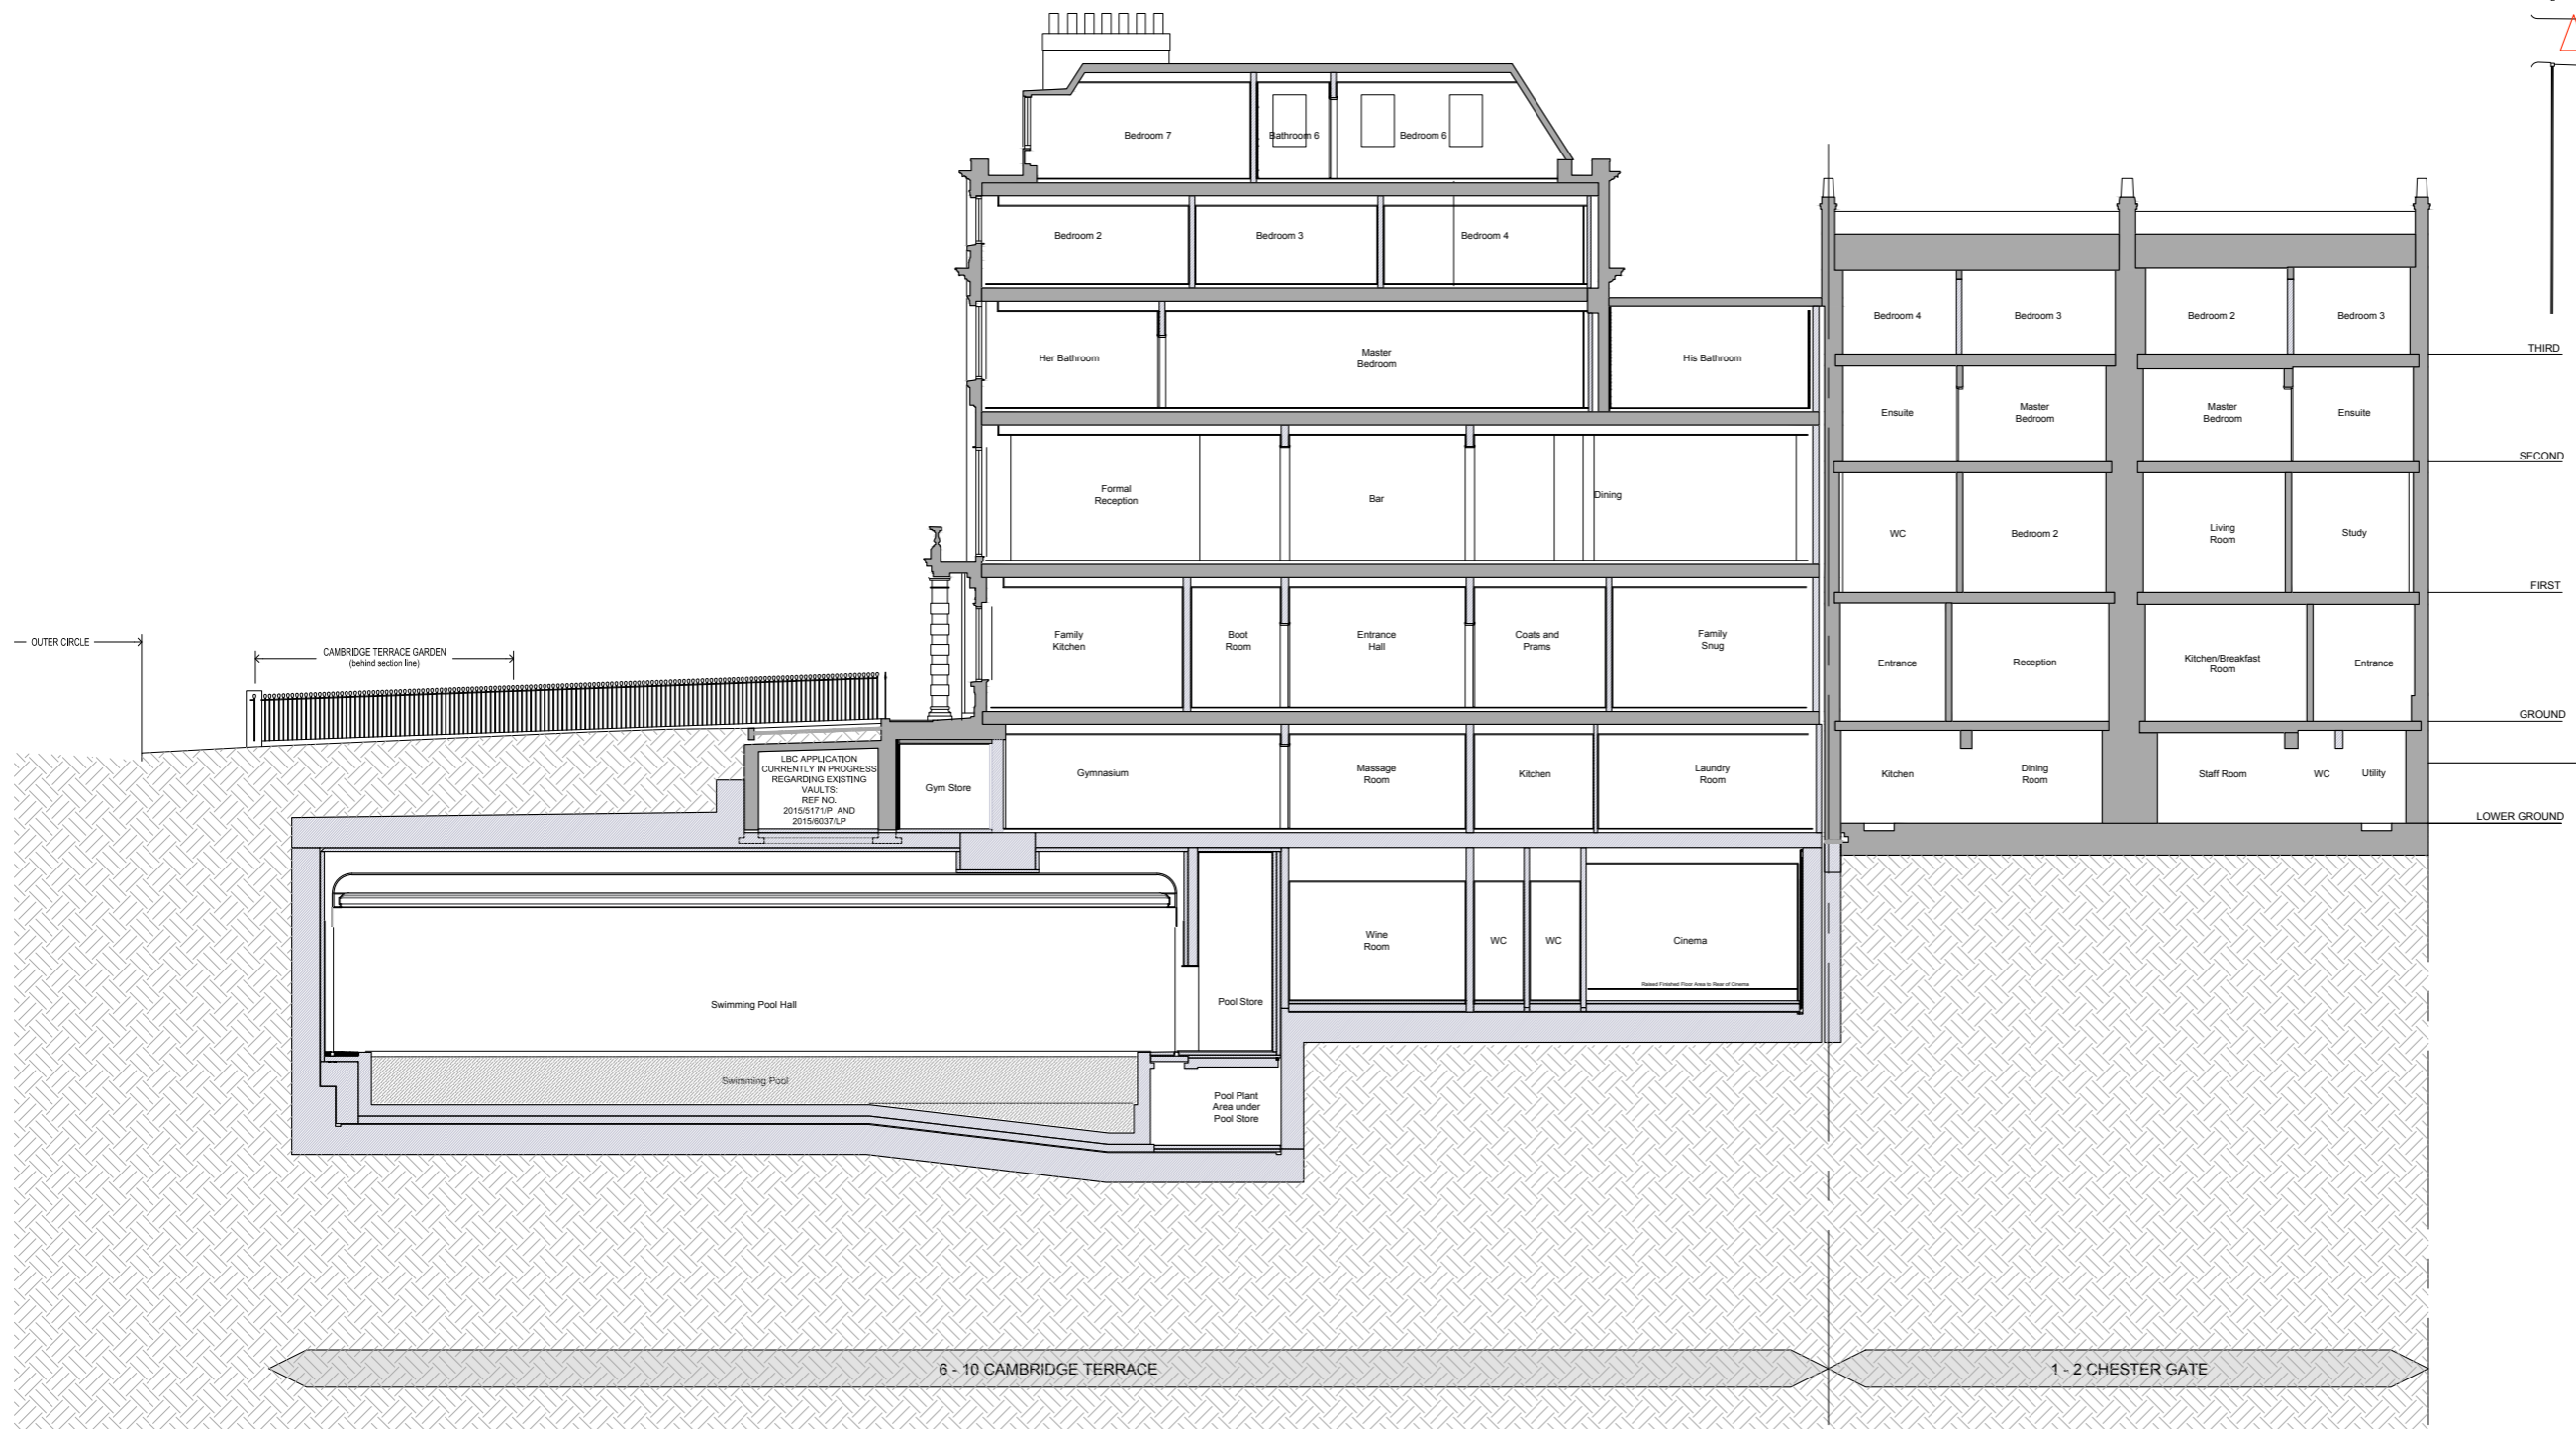

# PROPOSED SECTION B-B

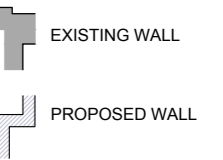

No	Date	By	Comments

B 06.11.15 LW To accompany Section 95A Application

Revision Notes

## PLANNING

Client:  
Project Quad Ltd

Job:  
6-10 Cambridge Terrace  
and 1-2 Chester Gate  
Regents Park  
London NW1

Drawing Title:  
PROPOSED  
SECTION B-B




Scale: 1:100 @ A1 - 1:200 @ A3  
 Date: August 2015 Drawn: Chkd:

**MOXLEY**  
**ARCHITECTS**  
 47 Clapham High St London SW4 7TL  
 T +44 (0) 7720 8988 F +44 (0) 7627 2533  
 www.moxley.co.uk E info@moxley.co.uk

© Moxley Architects Limited. Reg No 2247305		
Job No: 639	Drawing No: 3.002	Rev: B

DO NOT SCALE OFF THIS DRAWING  
 REPORT ANY ERRORS OR  
 DISCREPANCIES TO THE  
 ARCHITECT PROMPTLY

PLEASE NOTE: THIS DRAWING IS  
 TO BE READ IN CONJUNCTION  
 WITH ALL OTHER DRAWINGS AND  
 DOCUMENTS SUBMITTED WITH  
 THIS APPLICATION.

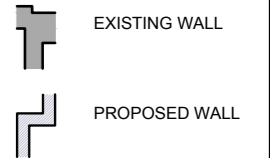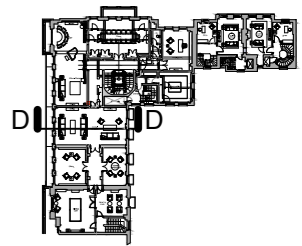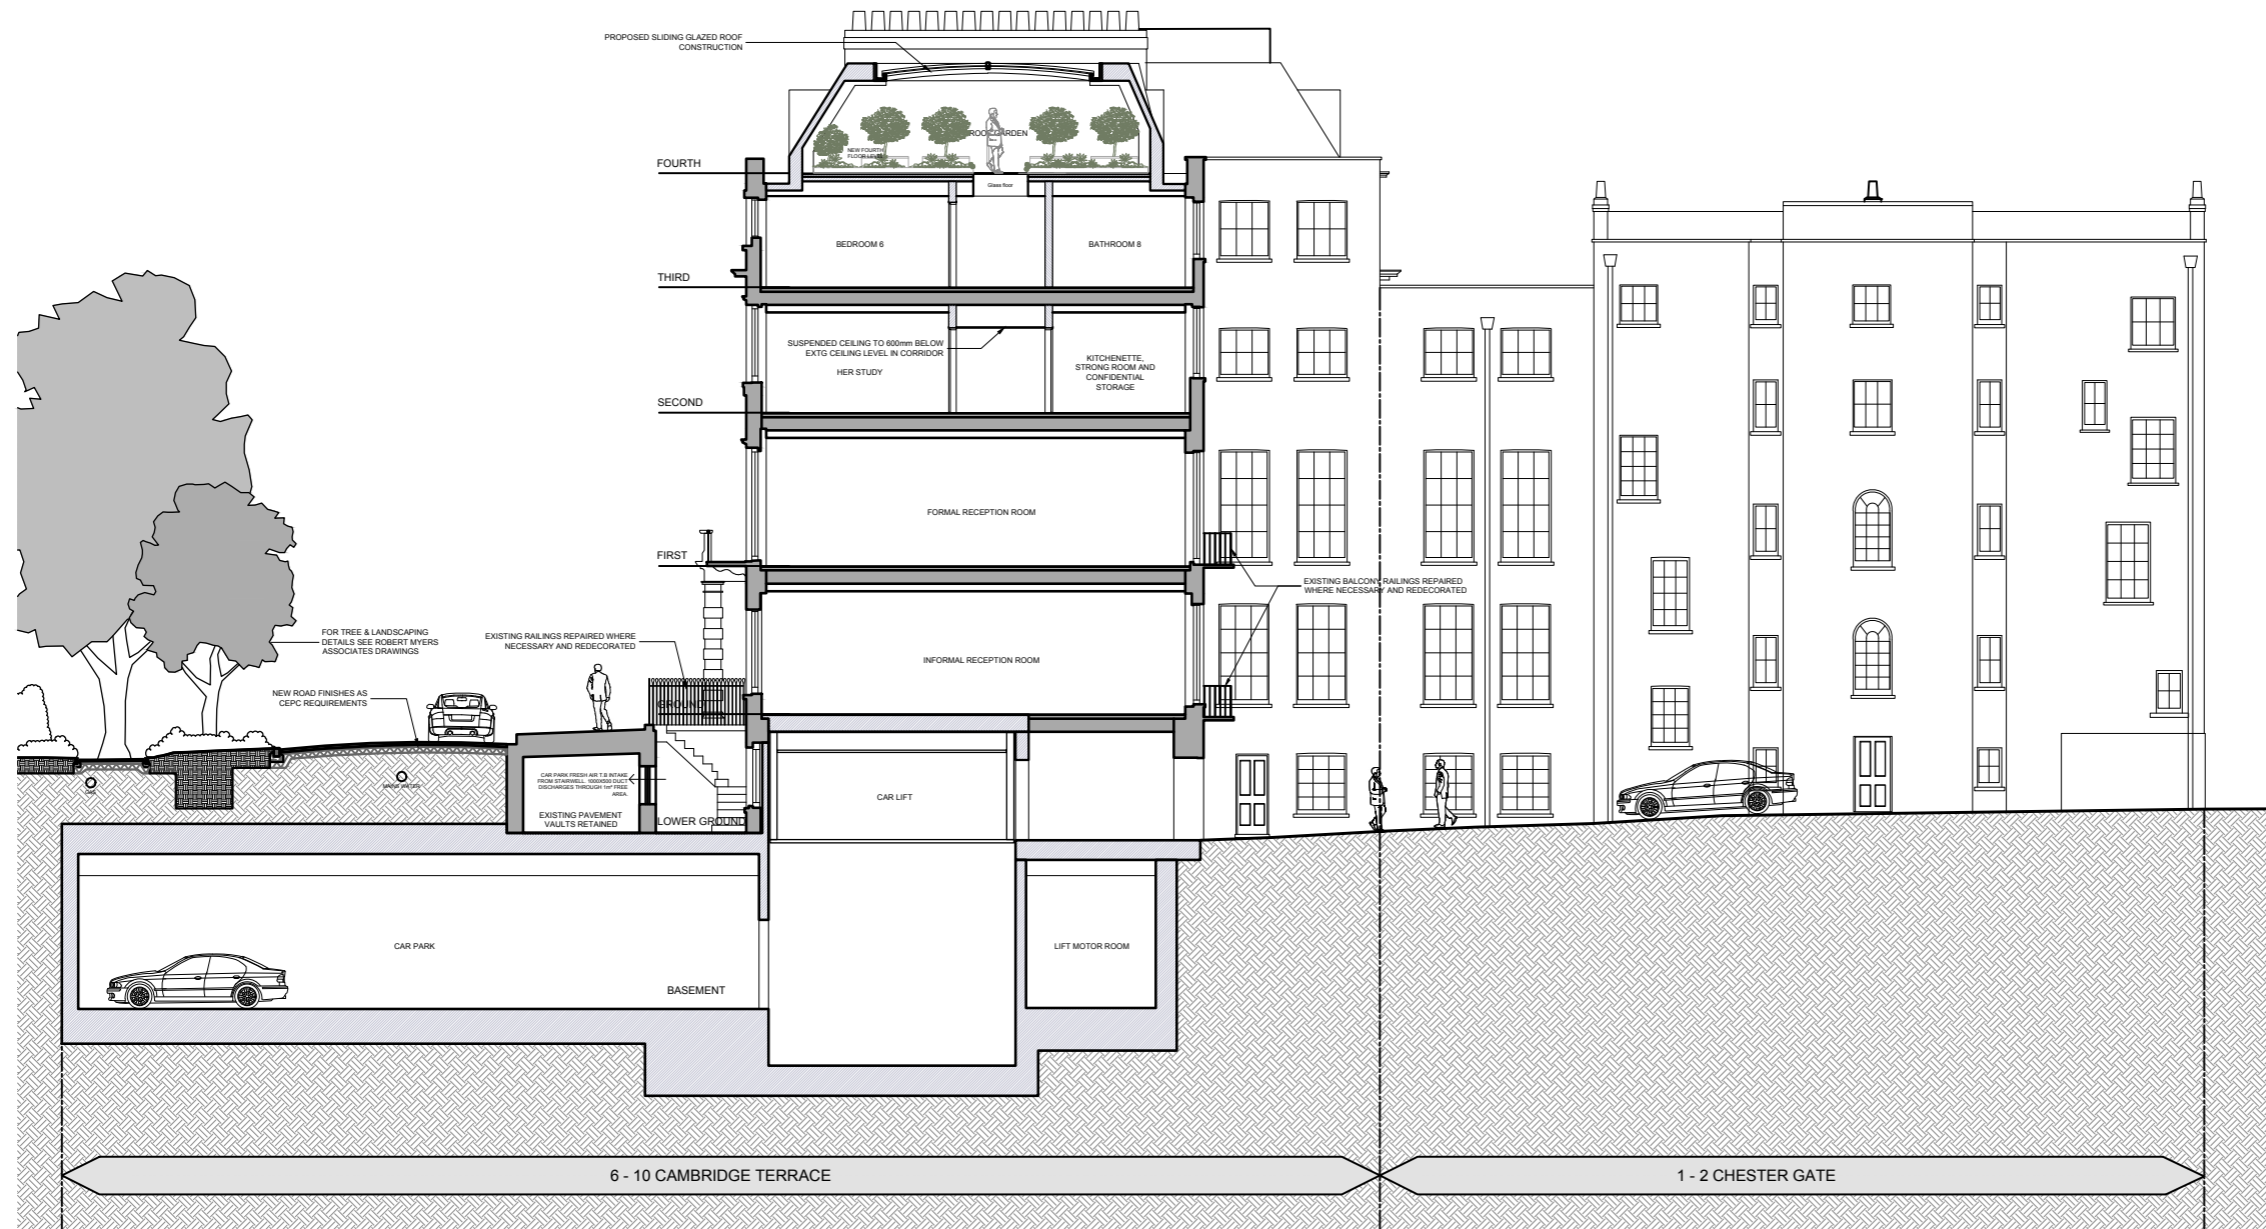

No	Date	By	Comments

Revision Notes

Status: **PLANNING**

Client: Project Quad Ltd

Job: 6-10 Cambridge Terrace  
Regents Park  
London NW1

Drawing Title: SECTION DD  
PREVIOUSLY APPROVED

Scale: 1:100 @ A1 - 1:200 @ A3

Date: Feb 2015 Drawn: Chkd:

**MOXLEY ARCHITECTS**




47 Clapham High St. T +44 (0) 7720 8968  
 London SW4 7TL F +44 (0) 7627 2533  
 www.moxley.co.uk E info@moxley.co.uk

© Moxley Architects Limited. Reg No 2247305	Job No: 639	Drawing No: 3.005	Rev: A
---	-------------	-------------------	--------

APPROVED SECTION D-D UNDER REFERENCE NO. 2015/1817/L & 2015/1340/P

DO NOT SCALE OFF THIS DRAWING  
REPORT ANY ERRORS OR  
DISCREPANCIES TO THE  
ARCHITECT PROMPTLY

PLEASE NOTE: THIS DRAWING IS  
TO BE READ IN CONJUNCTION  
WITH ALL OTHER DRAWINGS AND  
DOCUMENTS SUBMITTED WITH  
THIS APPLICATION.


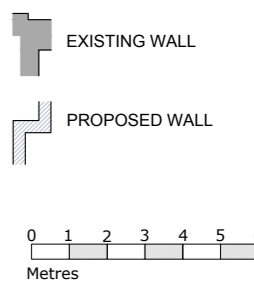
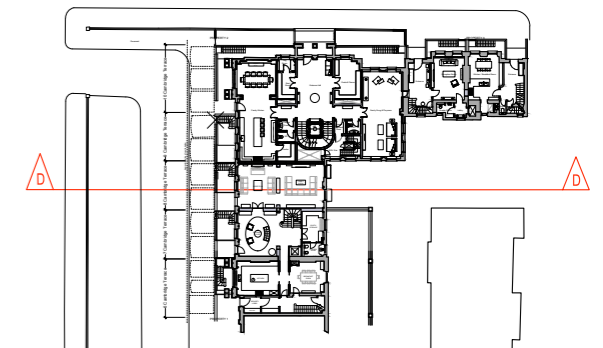
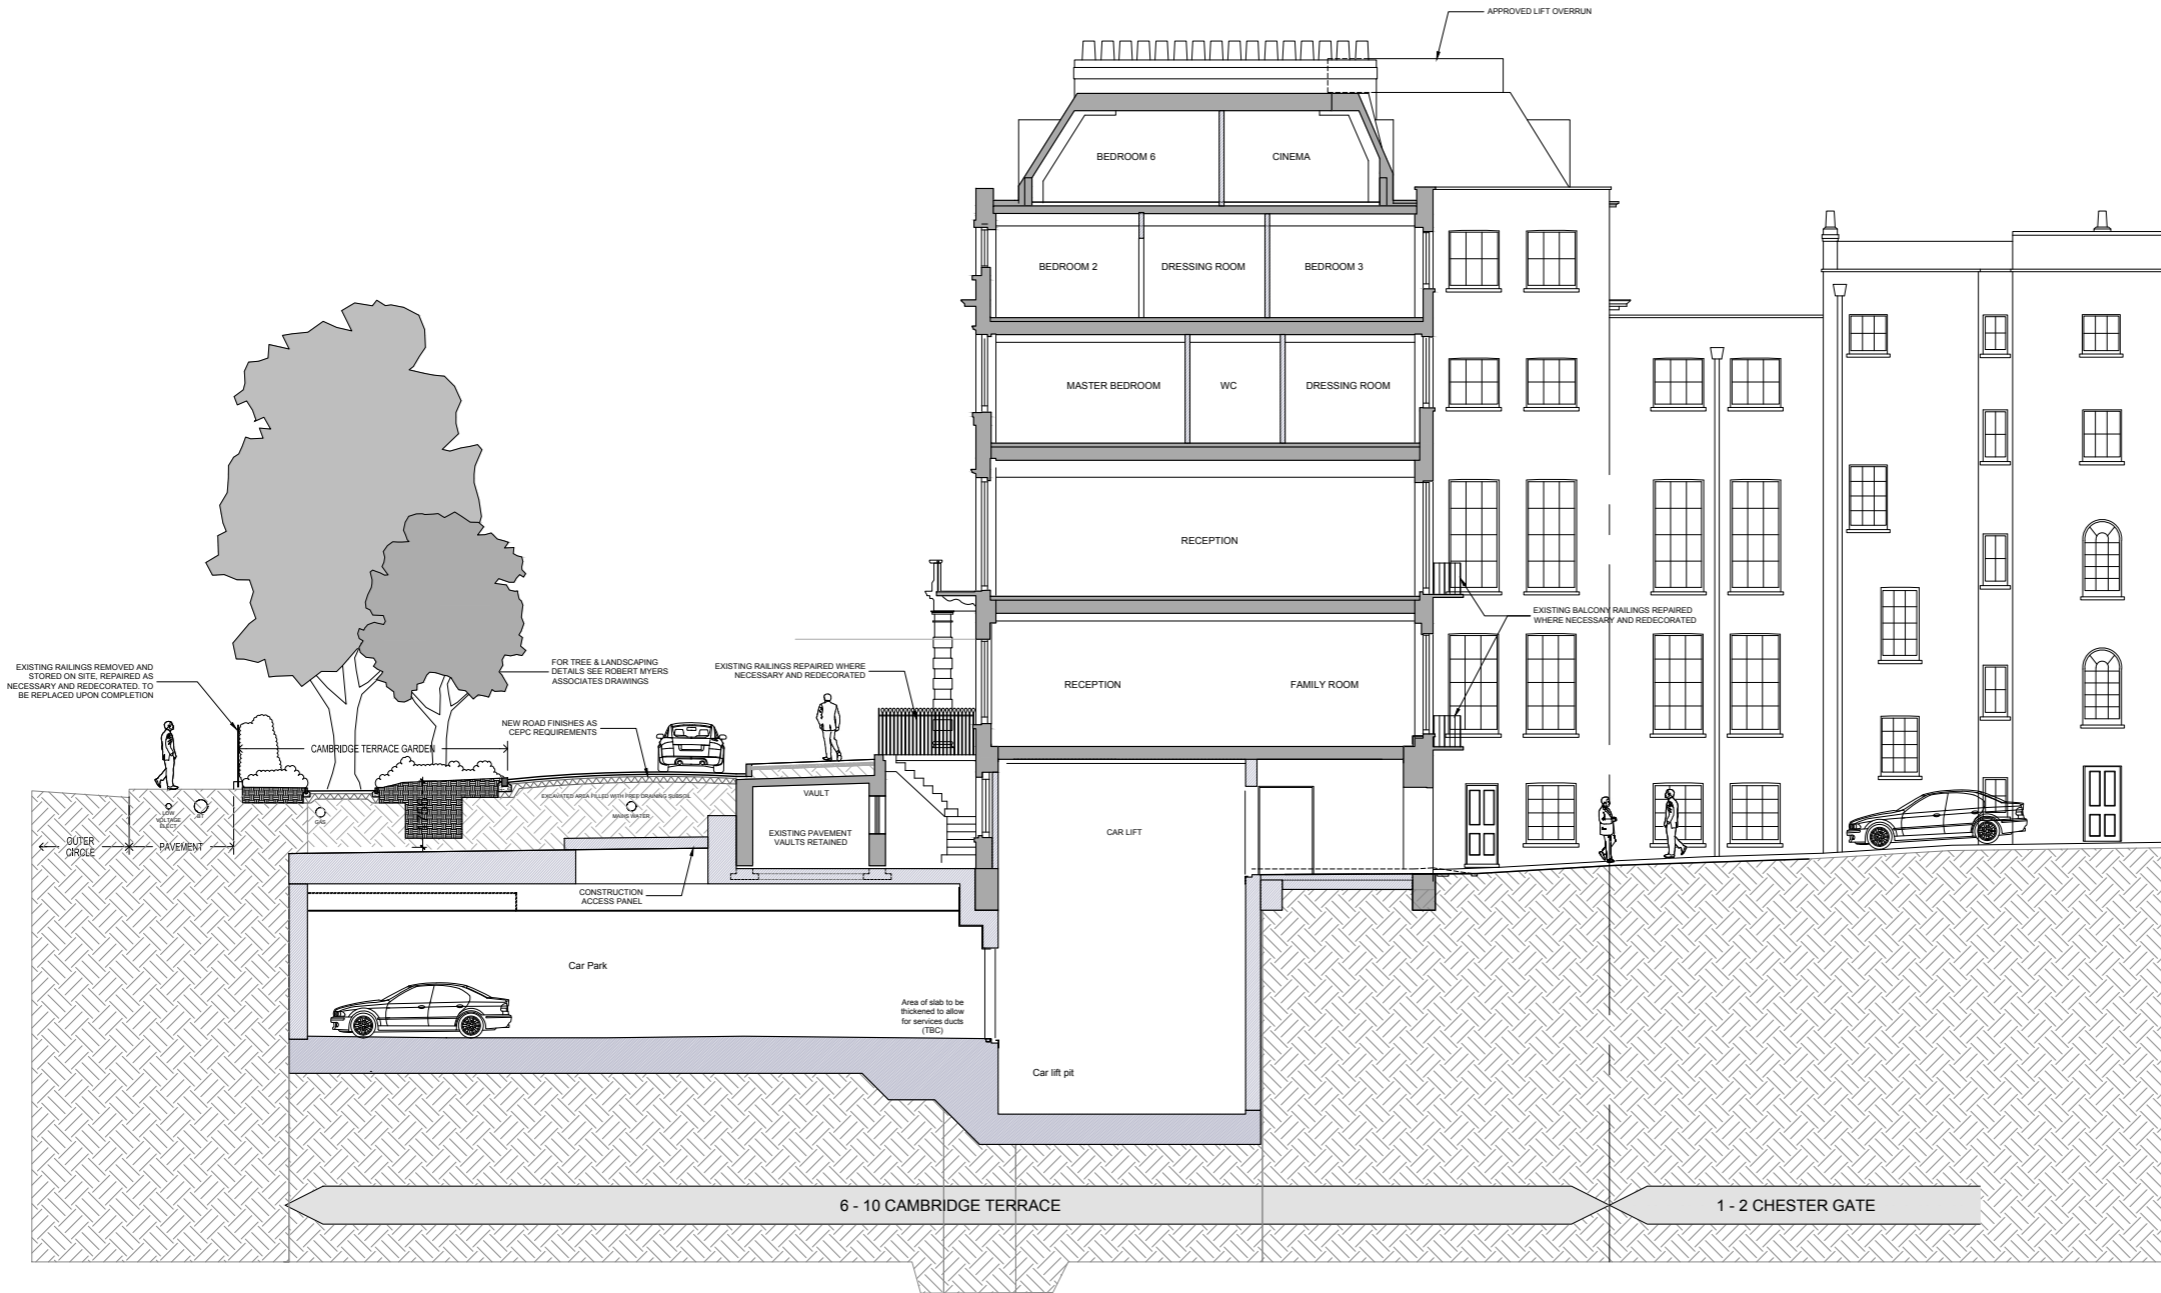


PROPOSED SECTION D-D

B 06.11.15_LW To accompany Section 96A Application	
No	Date
Revision Notes	
Status: <b>PLANNING</b>	
Client: Project Quad Ltd	
Job: 6-10 Cambridge Terrace and 1-2 Chester Gate Regents Park London NW1	
Drawing Title: PROPOSED SECTION D-D	
Scale: 1:100 @ A1 - 1:200 @ A3	
Date: August 2015	Drawn: Chkd:
<b>MOXLEY ARCHITECTS</b>	
47 Clapham High St London SW4 7TL www.moxley.co.uk T +44 (0) 7720 8988 F +44 (0) 7627 2533 E info@moxley.co.uk	
© Moxley Architects Limited. Reg No 2247305	
Job No: 639	Drawing No: 3.005
Rev: B	

DO NOT SCALE OFF THIS DRAWING  
 REPORT ANY ERRORS OR  
 DISCREPANCIES TO THE  
 ARCHITECT PROMPTLY

PLEASE NOTE: THIS DRAWING IS  
 TO BE READ IN CONJUNCTION  
 WITH ALL OTHER DRAWINGS AND  
 DOCUMENTS SUBMITTED WITH  
 THIS APPLICATION.

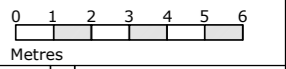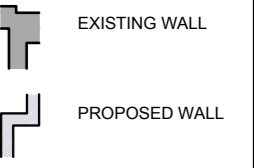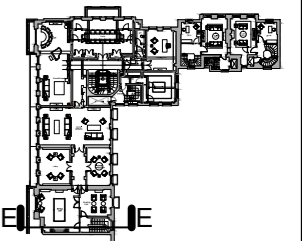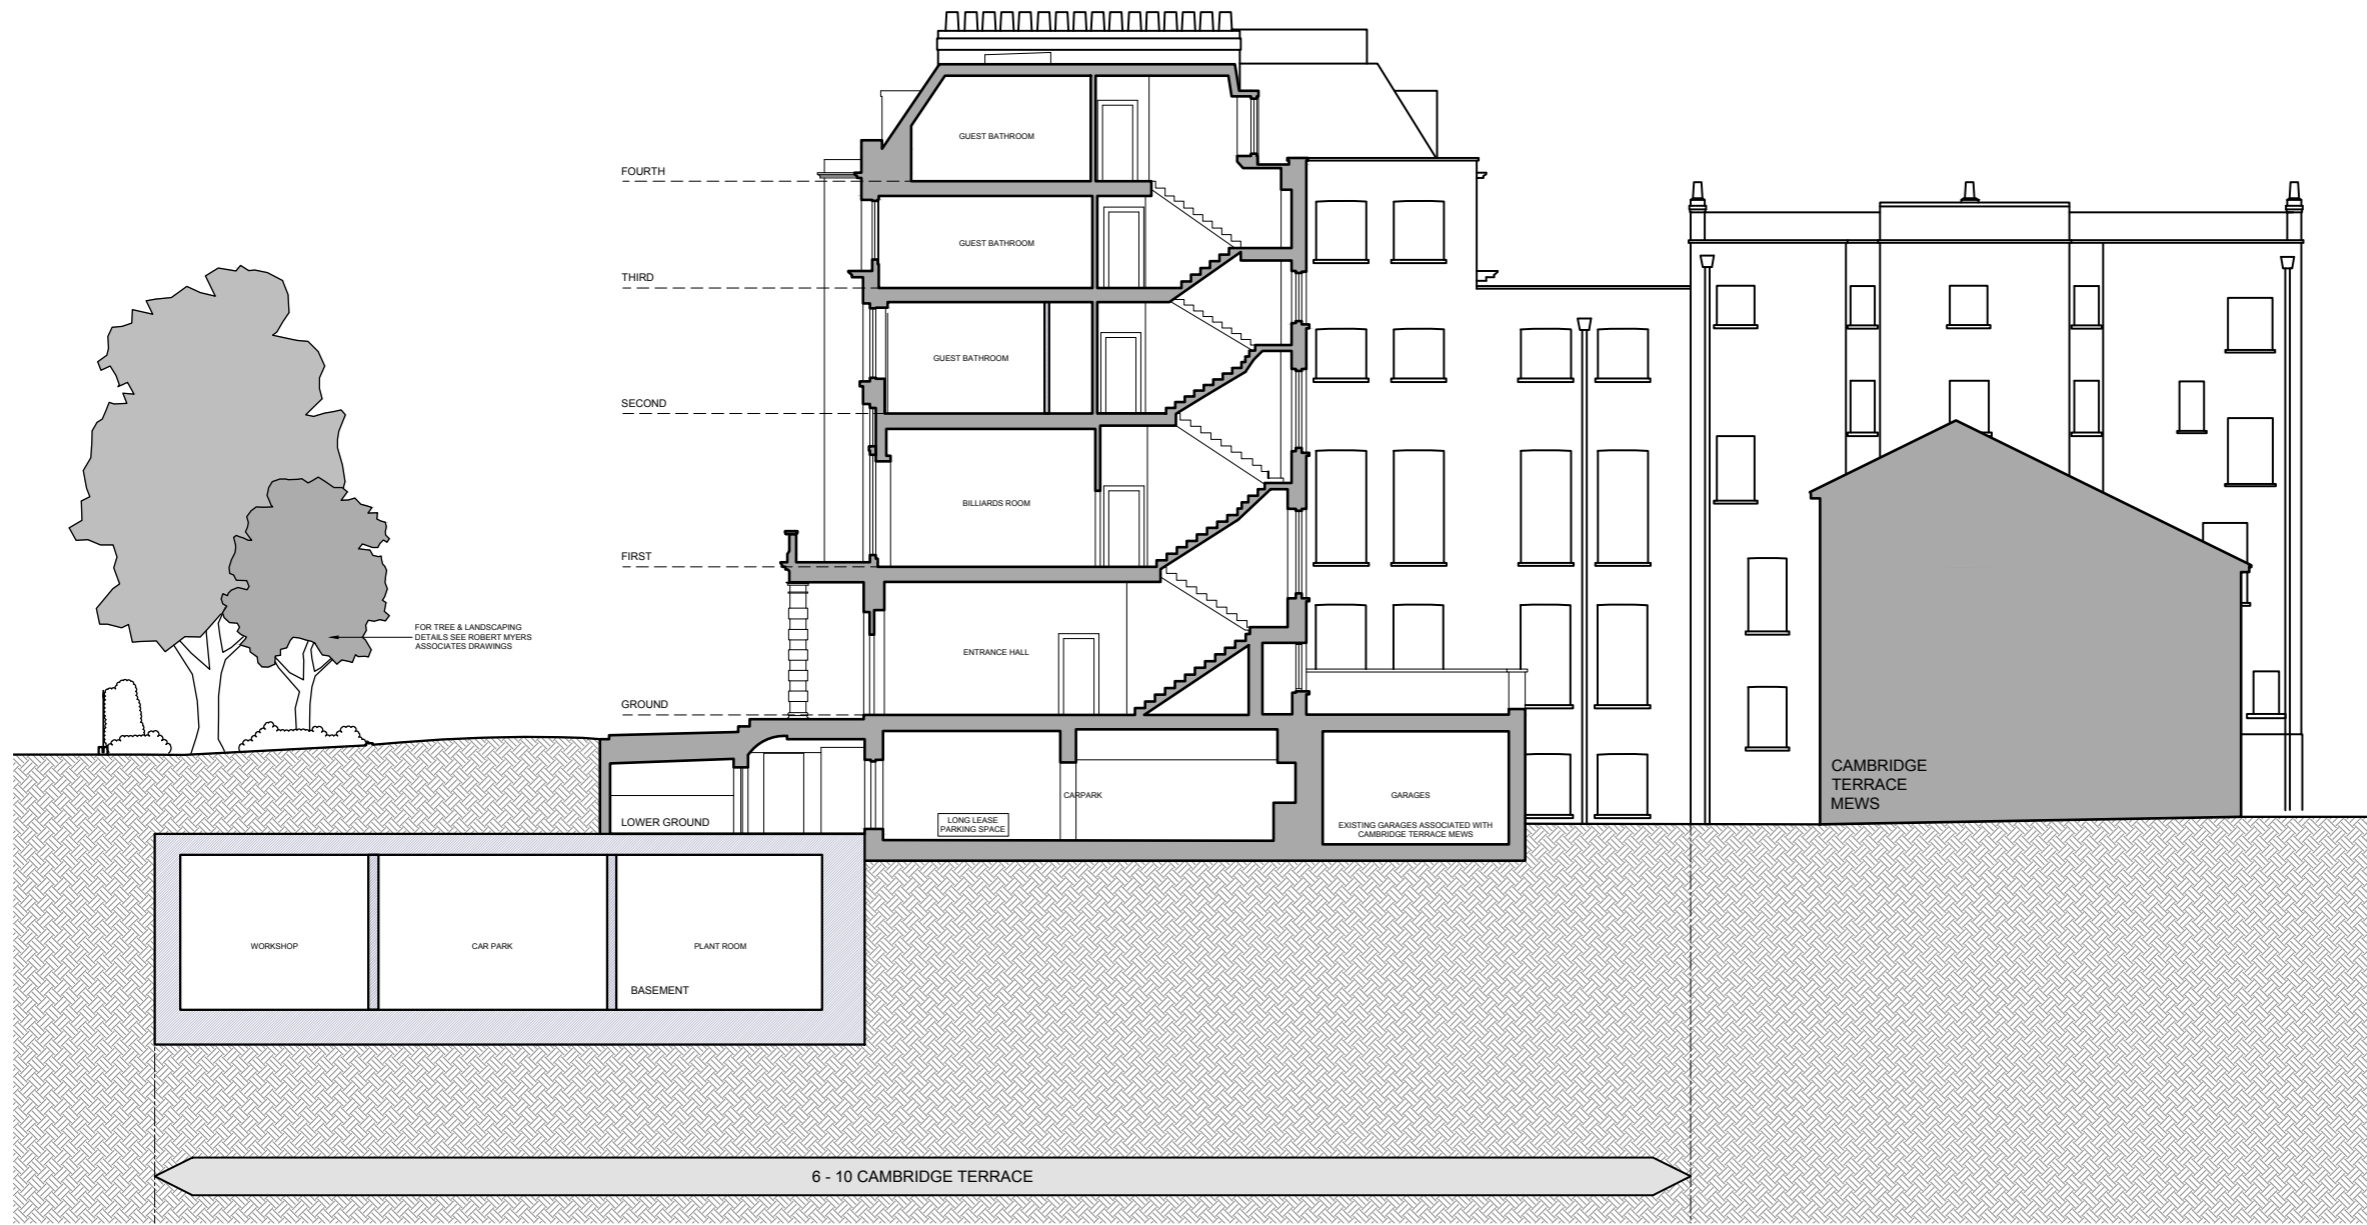

No	Date	By	Comments

Revision Notes

Status: **PLANNING**

Client: Project Quad Ltd

Job: 6-10 Cambridge Terrace  
 Regents Park  
 London NW1

Drawing Title: SECTION E-E  
 PREVIOUSLY APPROVED

Scale: 1:100 @ A1 - 1:200 @ A3  
 Date: Feb 2015 Drawn: Chkd:

**MOXLEY ARCHITECTS**



47 Clapham High St. T +44 (0) 7720 8968  
 London SW4 7TL F +44 (0) 7627 2533  
 www.moxley.co.uk E info@moxley.co.uk

© Moxley Architects Limited. Reg No 2247305	Job No: 639	Drawing No: 3.006	Rev: A
---	-------------	-------------------	--------

APPROVED SECTION E-E UNDER REFERENCE NO. 2015/1817/L & 2015/1340/P

DO NOT SCALE OFF THIS DRAWING  
 REPORT ANY ERRORS OR DISCREPANCIES TO THE ARCHITECT PROMPTLY

PLEASE NOTE: THIS DRAWING IS TO BE READ IN CONJUNCTION WITH ALL OTHER DRAWINGS AND DOCUMENTS SUBMITTED WITH THIS APPLICATION.

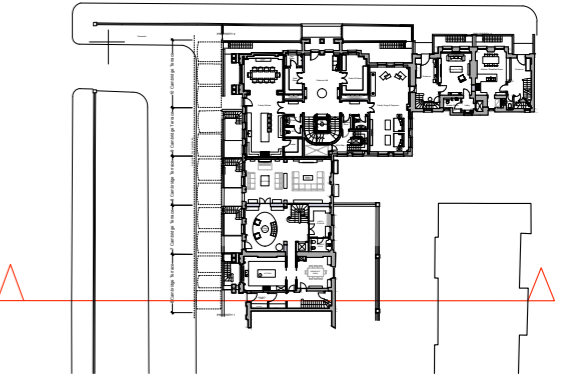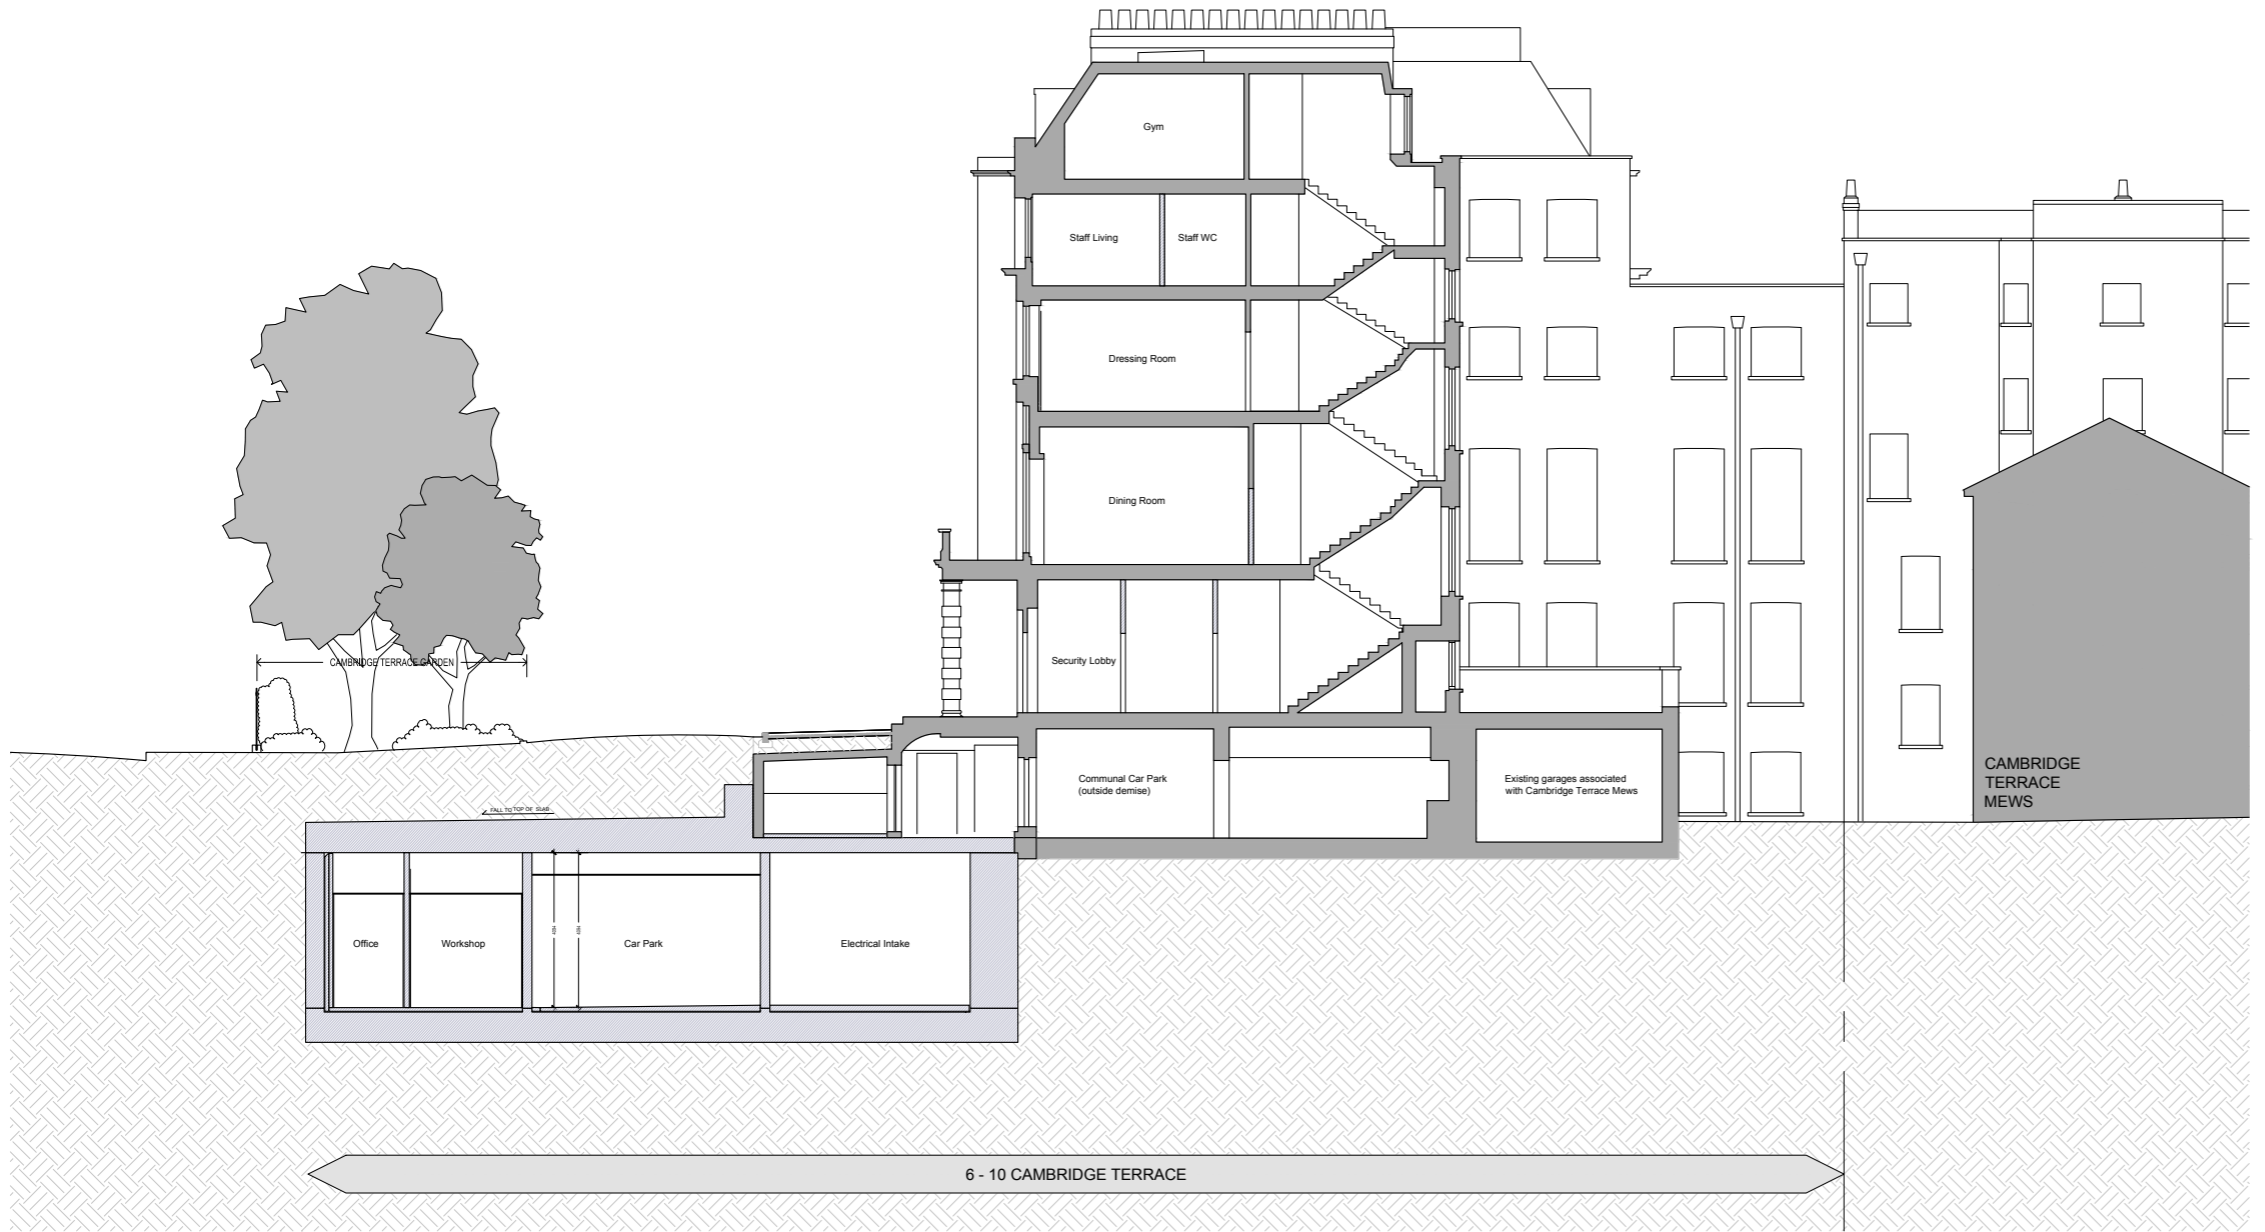

EXISTING WALL  
 PROPOSED WALL

0 1 2 3 4 5 6  
 Metres

PROPOSED SECTION E-E

B 06.11.15			LW	To accompany Section 96A Application
No	Date	By	Comments	
Revision Notes				
<b>PLANNING</b>				
Client: Project Quad Ltd				
Job: 6-10 Cambridge Terrace and 1-2 Chester Gate Regents Park London NW1				
Drawing Title: PROPOSED SECTION E-E				
Scale: 1:100 @ A1 - 1:200 @ A3				
Date: August 2015			Drawn:	Chkd:
<b>MOXLEY ARCHITECTS</b>				
47 Clapham High St London SW4 7TL www.moxley.co.uk			T +44 (0) 7720 8988 F +44 (0) 7627 2533 E info@moxley.co.uk	

© Moxley Architects Limited. Reg No 2247305		
Job No: <b>639</b>	Drawing No: <b>3.006</b>	Rev: <b>B</b>






## Existing Elevations

DO NOT SCALE OFF THIS DRAWING  
 REPORT ANY ERRORS OR  
 DISCREPANCIES TO THE  
 ARCHITECT PROMPTLY

PLEASE NOTE: THIS DRAWING IS  
 TO BE READ IN CONJUNCTION  
 WITH ALL OTHER DRAWINGS AND  
 DOCUMENTS SUBMITTED WITH  
 THIS APPLICATION.

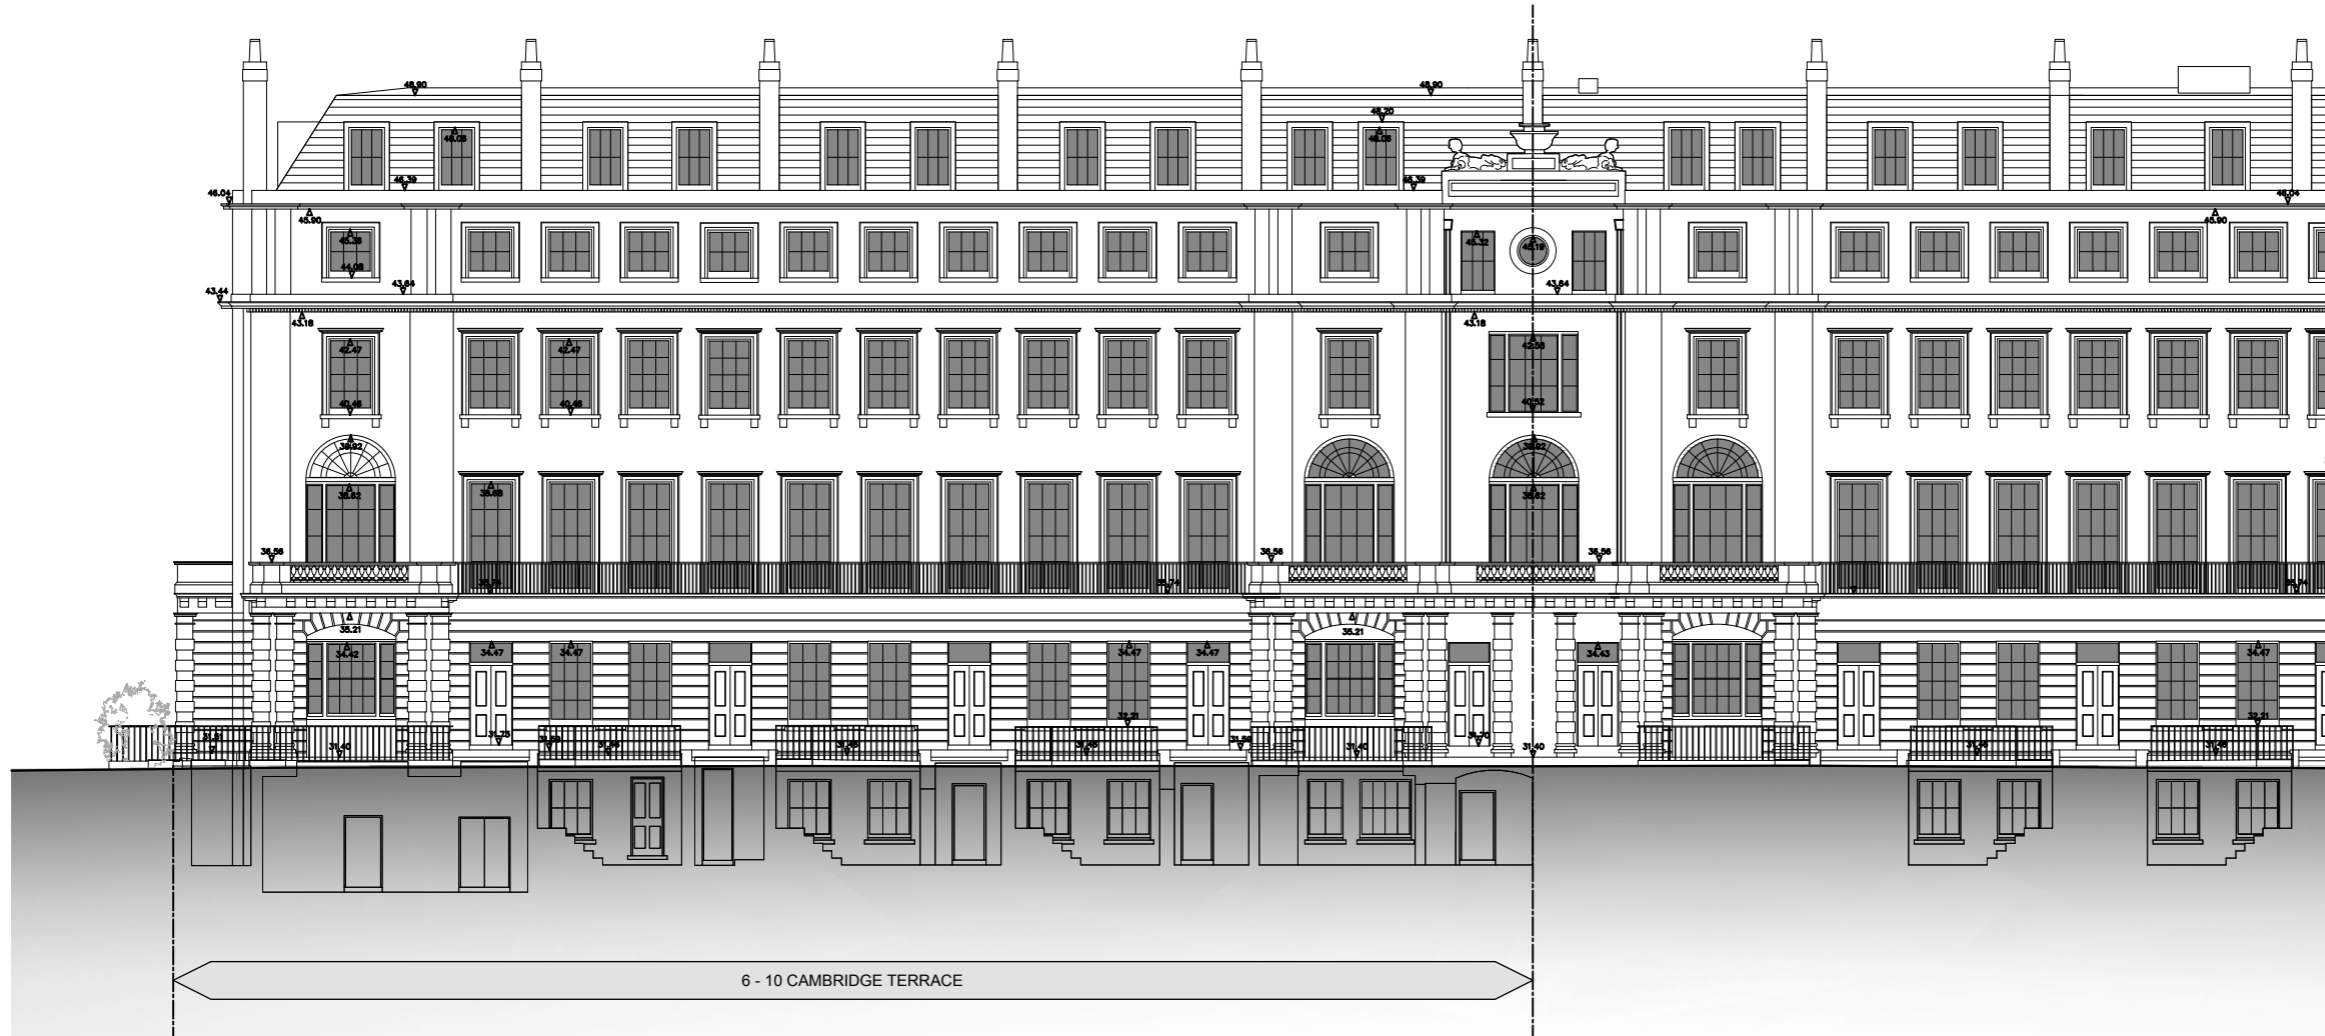

CAMBRIDGE TERRACE FRONT ELEVATION

1:200 A3  
 0 1 2 3 4 5 6m  
 1:100 A1  
 0 1 2 3m

No	Date	By	Comments

Revision Notes	
Status: <b>PLANNING</b>	
Client: Project Quad Ltd	
Job: 6-10 Cambridge Terrace 1 & 2 Chester Gate Regents Park London NW1	
Drawing Title: CAMBRIDGE TERRACE EXISTING FRONT ELEV.	
Scale: 1:100 @A1 - 1:200 @A3	
Date: Dec 2014	Drawn: Chkd:

**MOXLEY ARCHITECTS**  
 47 Clapham High St London SW4 7TL  
 T +44 (0) 7720 8968 F +44 (0) 7627 2533  
 www.moxley.co.uk E info@moxley.co.uk


© Moxley Architects Limited. Reg No 2247305	
Job No: 6392	Drawing No: 4.010
Rev:	

DO NOT SCALE OFF THIS DRAWING  
 REPORT ANY ERRORS OR  
 DISCREPANCIES TO THE  
 ARCHITECT PROMPTLY

PLEASE NOTE: THIS DRAWING IS  
 TO BE READ IN CONJUNCTION  
 WITH ALL OTHER DRAWINGS AND  
 DOCUMENTS SUBMITTED WITH  
 THIS APPLICATION.



CAMBRIDGE TERRACE REAR ELEVATION

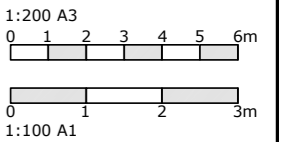

6 - 10 CAMBRIDGE TERRACE

No	Date	By	Comments

Revision Notes

Status: **PLANNING**

Client:  
Project Quad Ltd

Job:  
6-10 Cambridge Terrace  
1 & 2 Chester Gate  
Regents Park  
London NW1

Drawing Title:  
CAMBRIDGE TERRACE  
EXISTING REAR ELEV.

Scale: 1:100 @ A1 - 1:200 @ A3  
 Date: Dec 2014 Drawn: Chkd:


**MOXLEY ARCHITECTS**  
 47 Clapham High St London SW4 7TL www.moxley.co.uk  
 T +44 (0) 7720 8968 F +44 (0) 7627 2533 E info@moxley.co.uk

© Moxley Architects Limited. Reg No 2247305


Job No: **6392** Drawing No: **4.011** Rev:

DO NOT SCALE OFF THIS DRAWING  
REPORT ANY ERRORS OR  
DISCREPANCIES TO THE  
ARCHITECT PROMPTLY

PLEASE NOTE: THIS DRAWING IS  
TO BE READ IN CONJUNCTION  
WITH ALL OTHER DRAWINGS AND  
DOCUMENTS SUBMITTED WITH  
THIS APPLICATION.

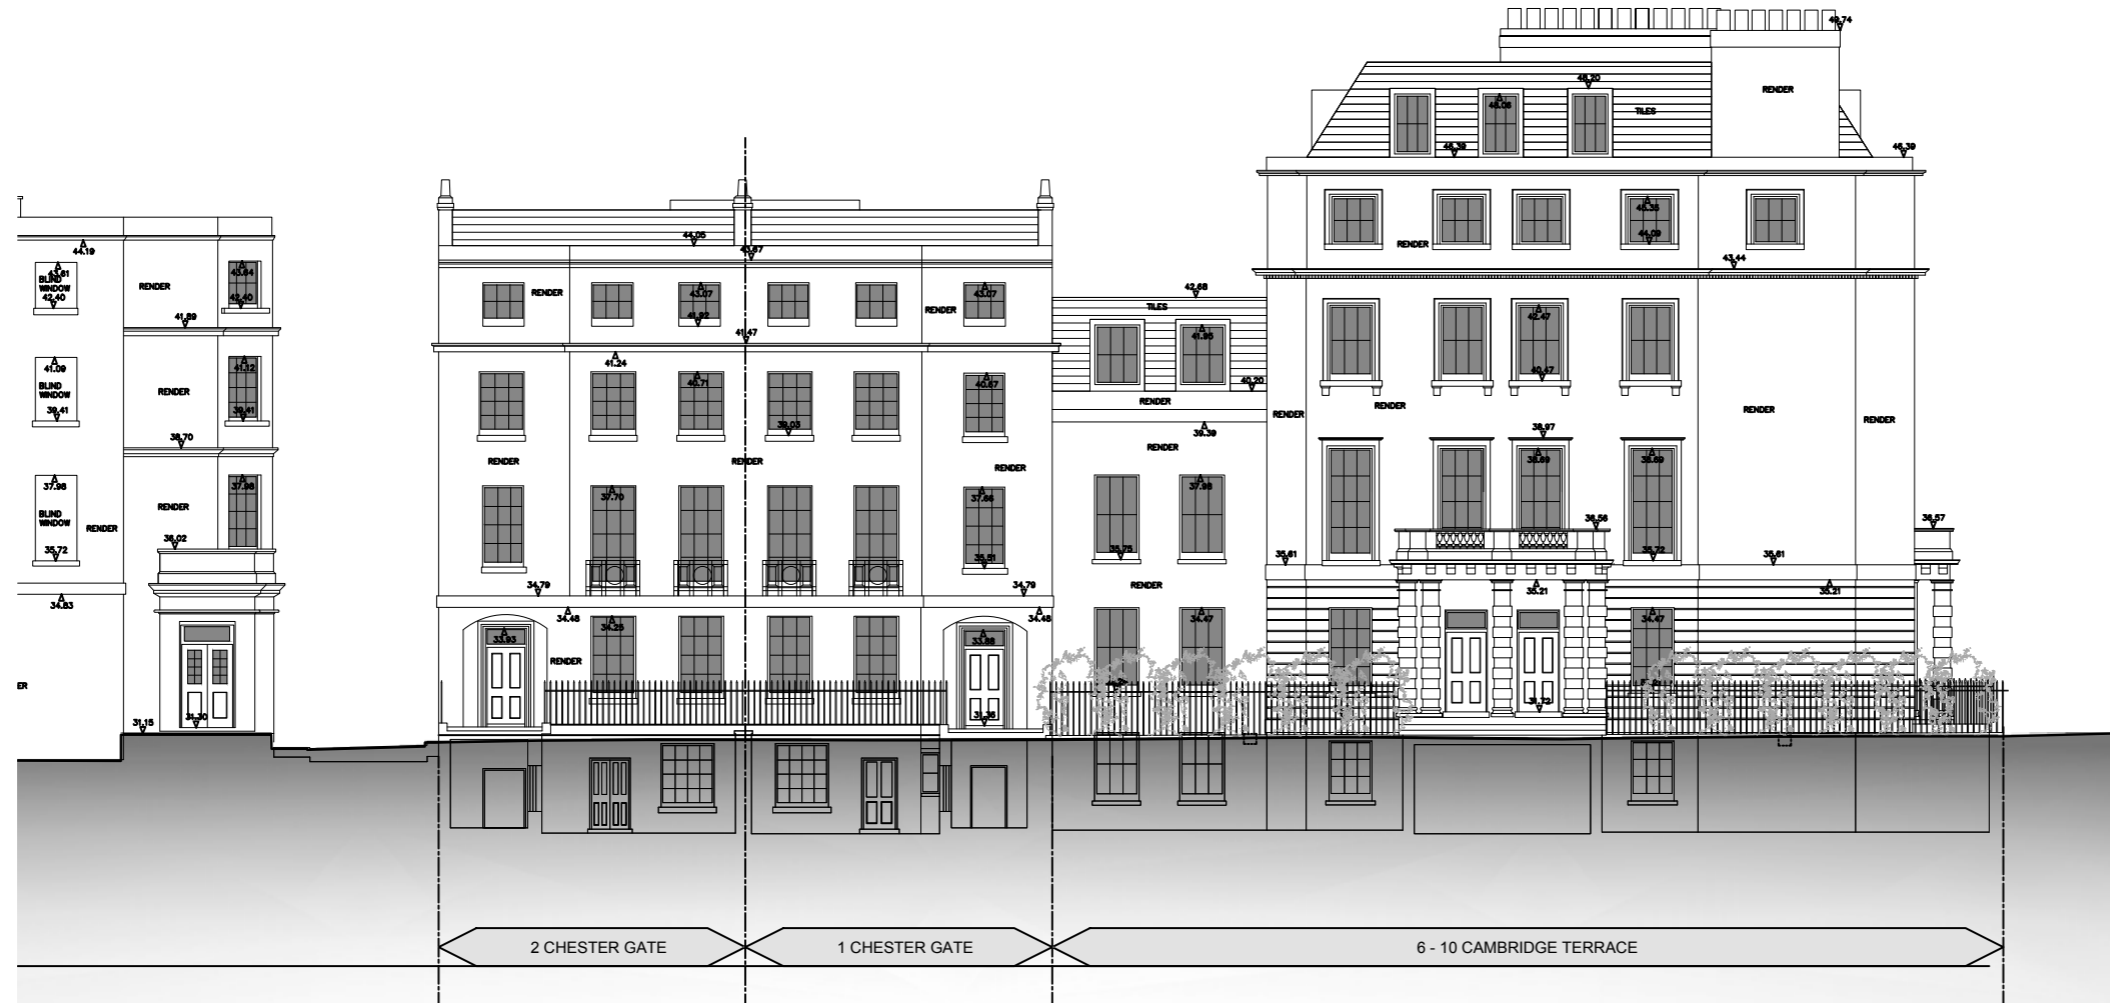

CHESTER GATE ELEVATION

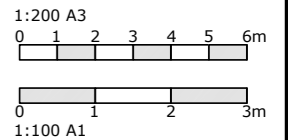

No	Date	By	Comments

Revision Notes

Status: **PLANNING**

Client: Project Quad Ltd

Job: 6-10 Cambridge Terrace  
1 & 2 Chester Gate  
Regents Park  
London NW1

Drawing Title: CHESTER GATE  
EXISTING FRONT ELEV.

Scale: 1:100 @ A1 - 1:200 @ A3  
Date: Dec 2014 Drawn: Chkd:

**MOXLEY ARCHITECTS**



47 Clapham High St London SW4 7TL www.moxley.co.uk T +44 (0) 7720 8968 F +44 (0) 7627 2533 E info@moxley.co.uk

© Moxley Architects Limited. Reg No 2247305

Job No: **6392** Drawing No: **4.012** Rev:

DO NOT SCALE OFF THIS DRAWING  
 REPORT ANY ERRORS OR  
 DISCREPANCIES TO THE  
 ARCHITECT PROMPTLY

PLEASE NOTE: THIS DRAWING IS  
 TO BE READ IN CONJUNCTION  
 WITH ALL OTHER DRAWINGS AND  
 DOCUMENTS SUBMITTED WITH  
 THIS APPLICATION.

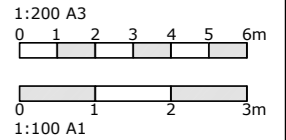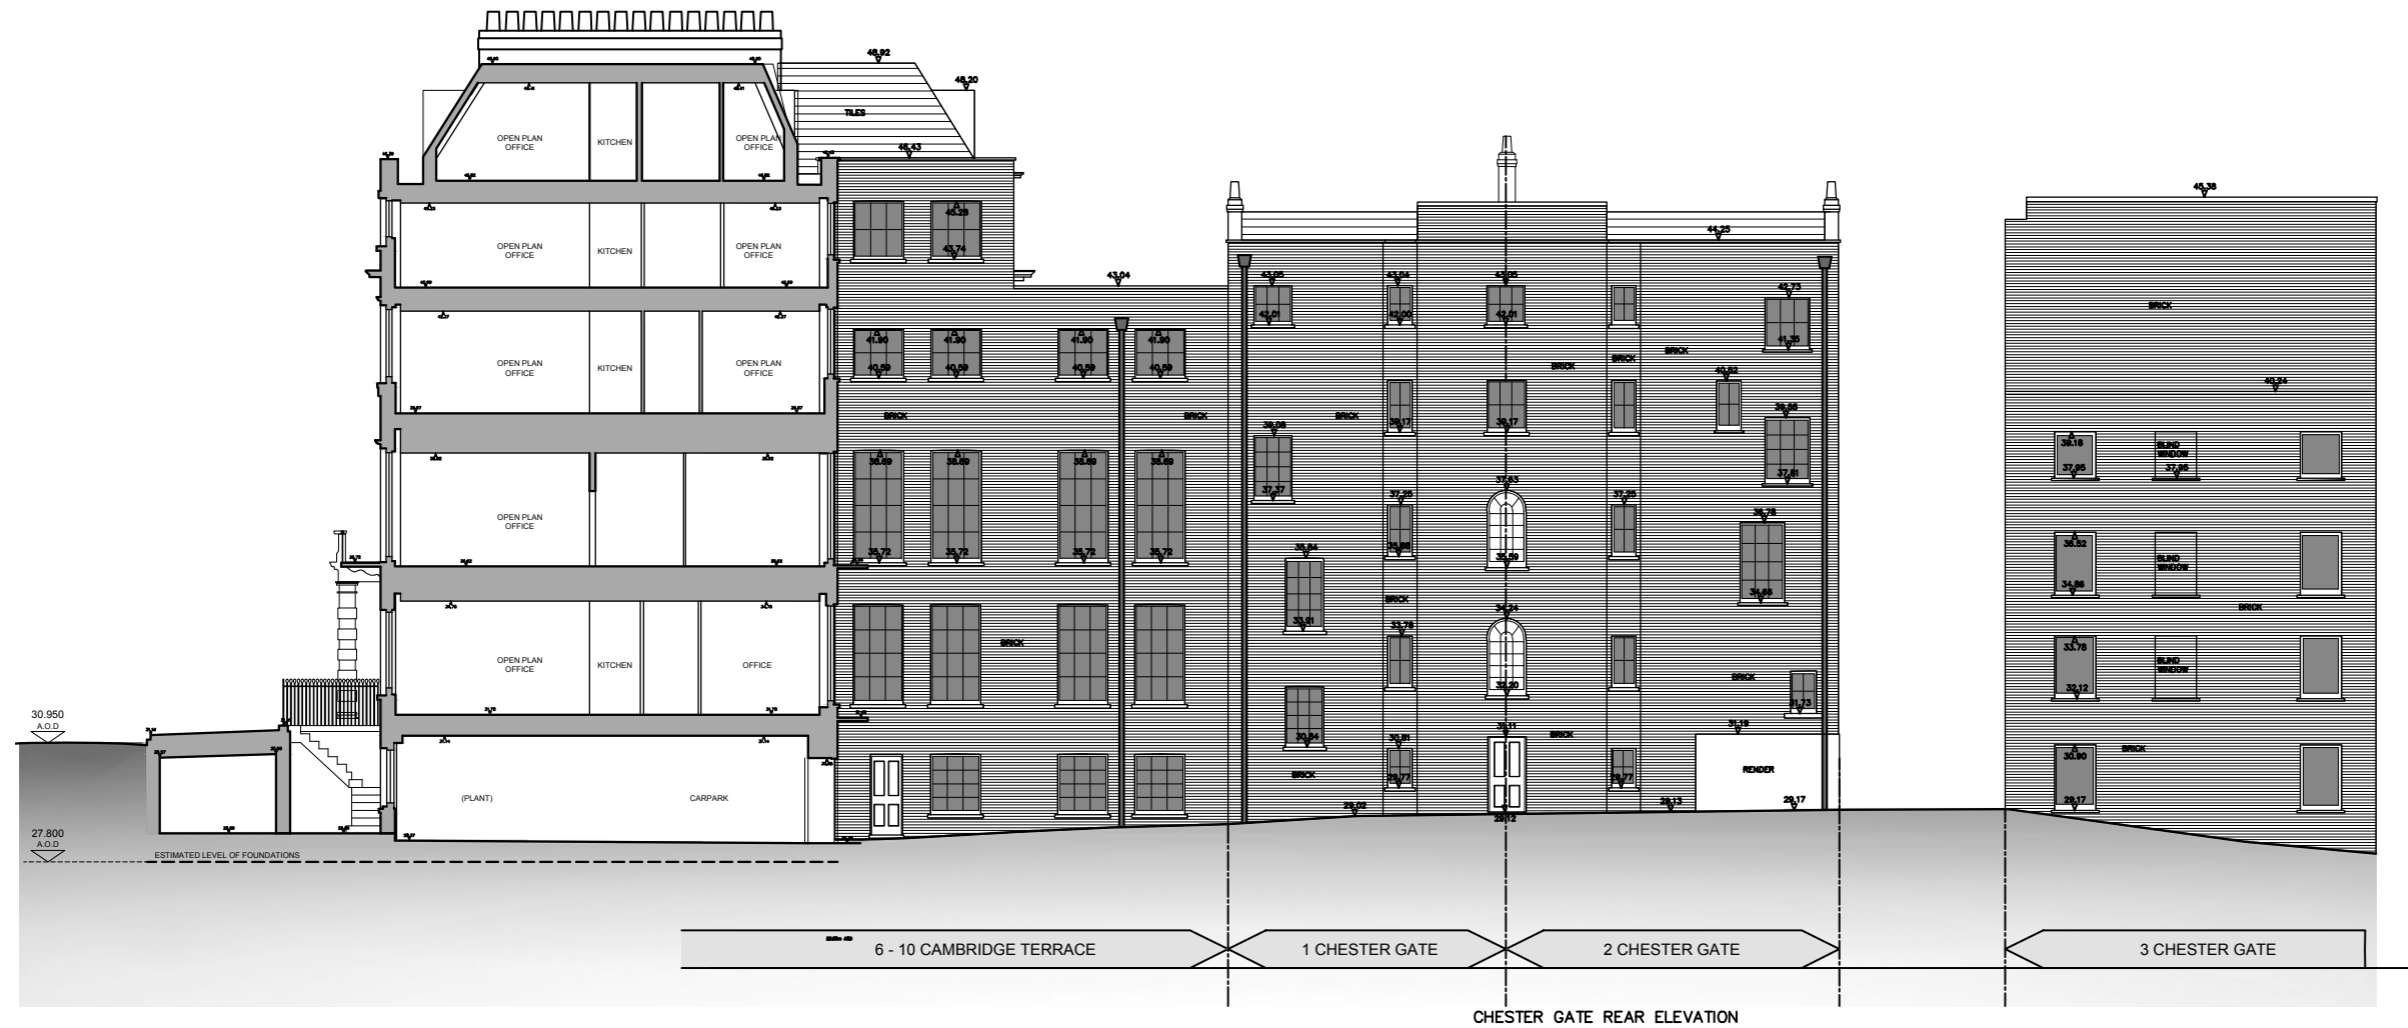

No	Date	By	Comments

**PLANNING**

Client:  
Project Quad Ltd

Job:  
6-10 Cambridge Terrace  
1 & 2 Chester Gate  
Regents Park  
London NW1

Drawing Title:  
CHESTER GATE  
EXISTING REAR ELEV.

Scale: 1:100 @A1 - 1:200 @A3  
 Date: Dec 2014 Drawn: Chkd:

**MOXLEY ARCHITECTS**

47 Clapham High St London SW4 7TL www.moxley.co.uk  
 T +44 (0) 7720 8968 F +44 (0) 7627 2533 E info@moxley.co.uk

© Moxley Architects Limited. Reg No 2247305	Job No: <b>6392</b>	Drawing No: <b>4.013</b>	Rev:
---	------------------------	-----------------------------	------




## Proposed Elevations

With comparison to the Approved Scheme


# APPROVED ELEVATION CAMBRIDGE TERRACE FRONTAGE

DO NOT SCALE OFF THIS DRAWING  
REPORT ANY ERRORS OR  
DISCREPANCIES TO THE  
ARCHITECT PROMPTLY

PLEASE NOTE: THIS DRAWING IS  
TO BE READ IN CONJUNCTION  
WITH ALL OTHER DRAWINGS AND  
DOCUMENTS SUBMITTED WITH  
THIS APPLICATION.

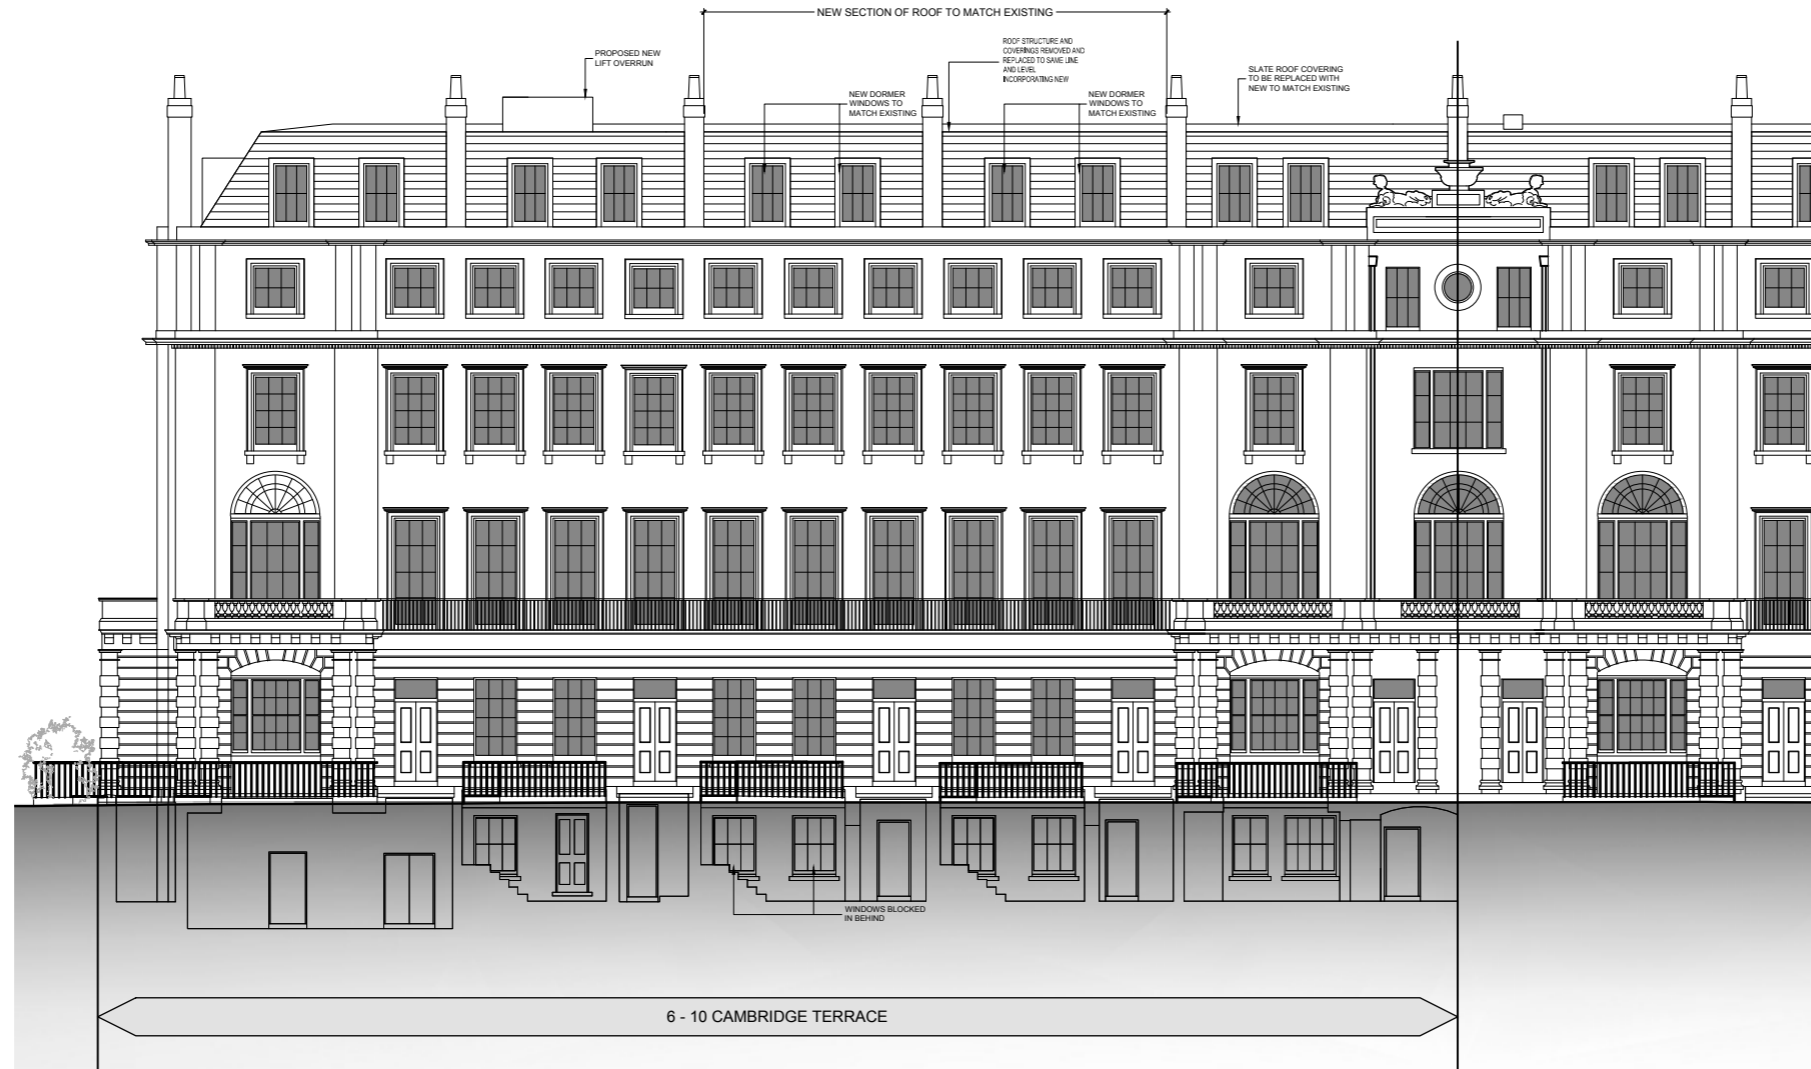

NOTES  
1. All elements of elevations to be cleaned, repaired and redecorated.  
2. Refer to drawings 639-2.008 & 639-2.026 for details of works to roof

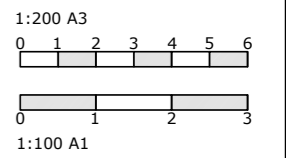

No	Date	By	Comments

Revision Notes

Status: **PLANNING**

Client:  
Project Quad Ltd

Job:  
6-10 Cambridge Terrace  
& 1 + 2 Chester Gate  
Regents Park  
London NW1

Drawing Title:  
APPROVED ELEVATIONS  
Cambridge Terrace Frontage

Scale: 1:100 @ A1 - 1:200 @ A3  
Date:      Drawn:      Chkd:

**MOXLEY ARCHITECTS**  
47 Clapham High St. London SW4 7TL  
T +44 (0) 7720 8968 F +44 (0) 7627 2533  
www.moxley.co.uk E info@moxley.co.uk

© Moxley Architects Limited. Reg No 2247305

Job No: **639** Drawing No: **4.001** Rev:

