
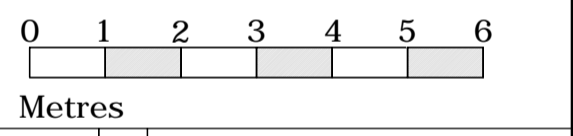


DO NOT SCALE OFF THIS DRAWING  
REPORT ANY ERRORS OR  
DISCREPANCIES TO THE  
ARCHITECT PROMPTLY

PLEASE NOTE: THIS DRAWING IS  
TO BE READ IN CONJUNCTION  
WITH ALL OTHER DRAWINGS AND  
DOCUMENTS SUBMITTED WITH  
THIS APPLICATION.

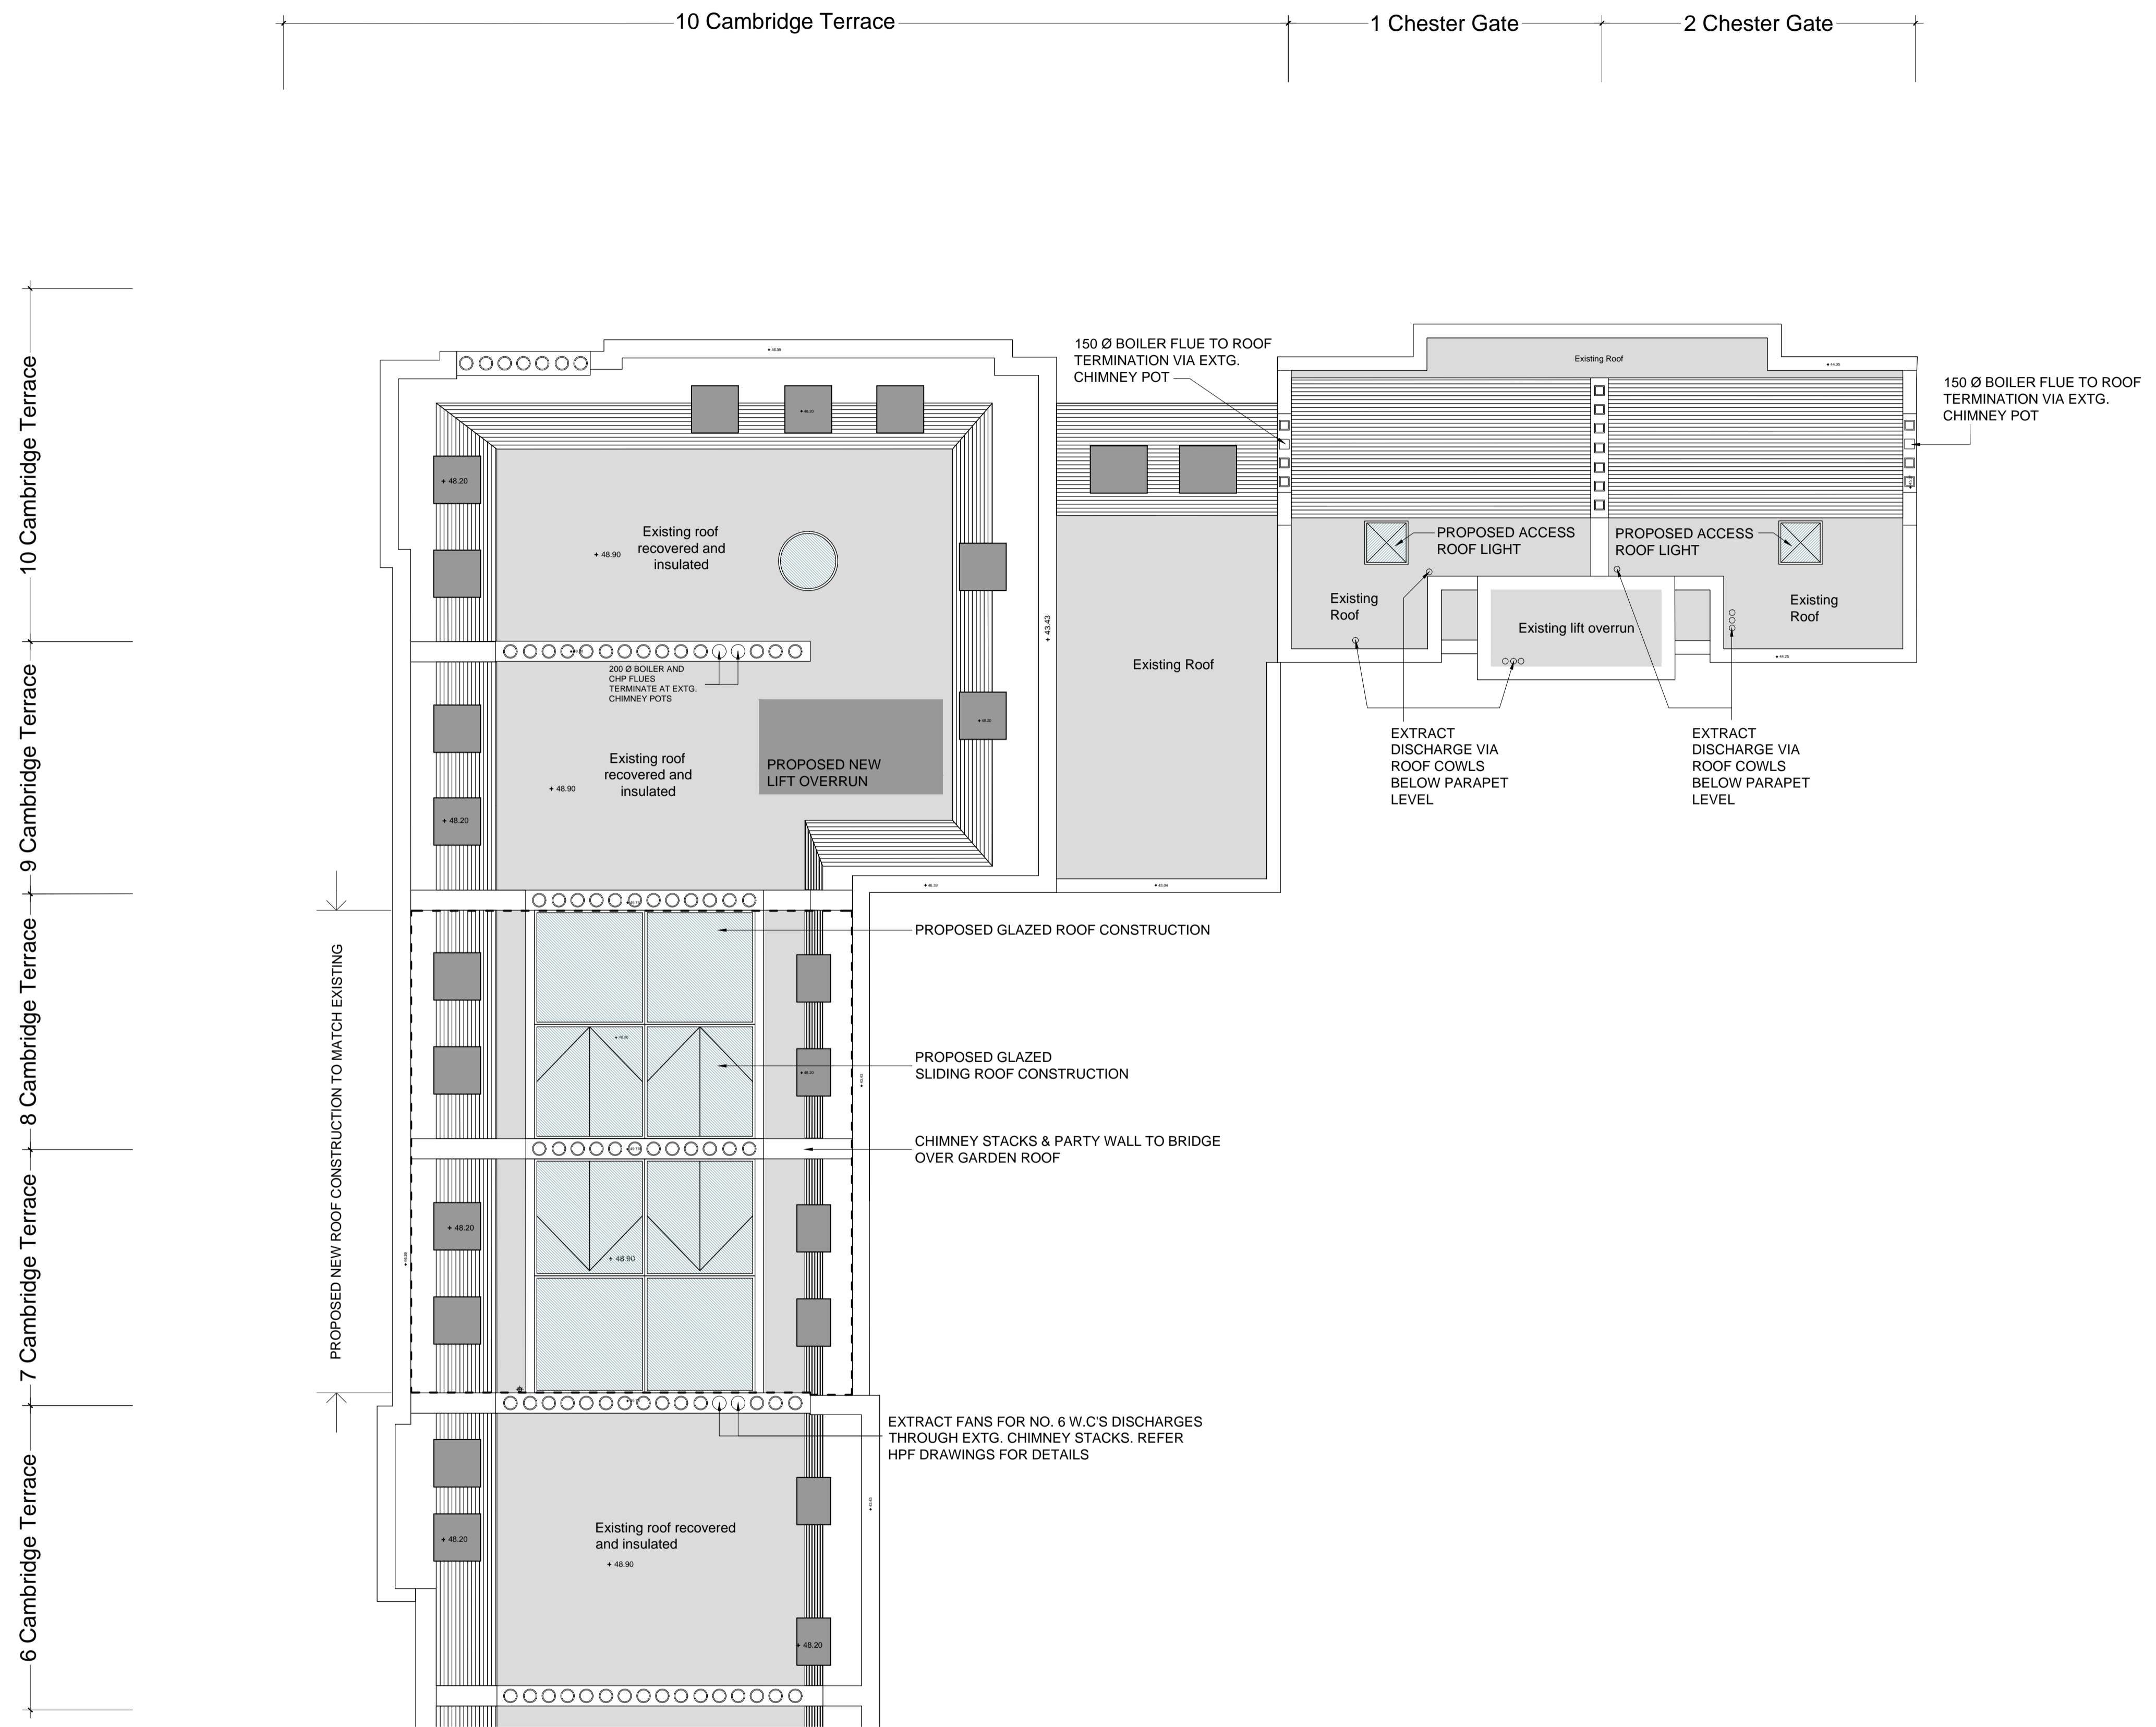

No	Date	By	Comments

Revision Notes

Status: **PLANNING**

Client: Project Quad Ltd

Job: 6-10 Cambridge Terrace  
Regents Park  
London NW1

Drawing Title: **ROOF PLAN  
PREVIOUSLY APPROVED**

Scale: 1:100 @ A1 - 1:200 @ A3  
Date: March 2015 Drawn: Chkd:

**MOXLEY ARCHITECTS**

47 Clapham High St London SW4 7TL www.moxley.co.uk T +44 (0) 7720 8968 F +44 (0) 7627 2533 E info@moxley.co.uk

© Moxley Architects Limited. Reg No 2247305

Job No:	Drawing No:	Rev:
639	2.008	A