


DO NOT SCALE OFF THIS DRAWING  
REPORT ANY ERRORS OR  
DISCREPANCIES TO THE  
ARCHITECT PROMPTLY

PLEASE NOTE: THIS DRAWING IS  
TO BE READ IN CONJUNCTION  
WITH ALL OTHER DRAWINGS AND  
DOCUMENTS SUBMITTED WITH  
THIS APPLICATION.

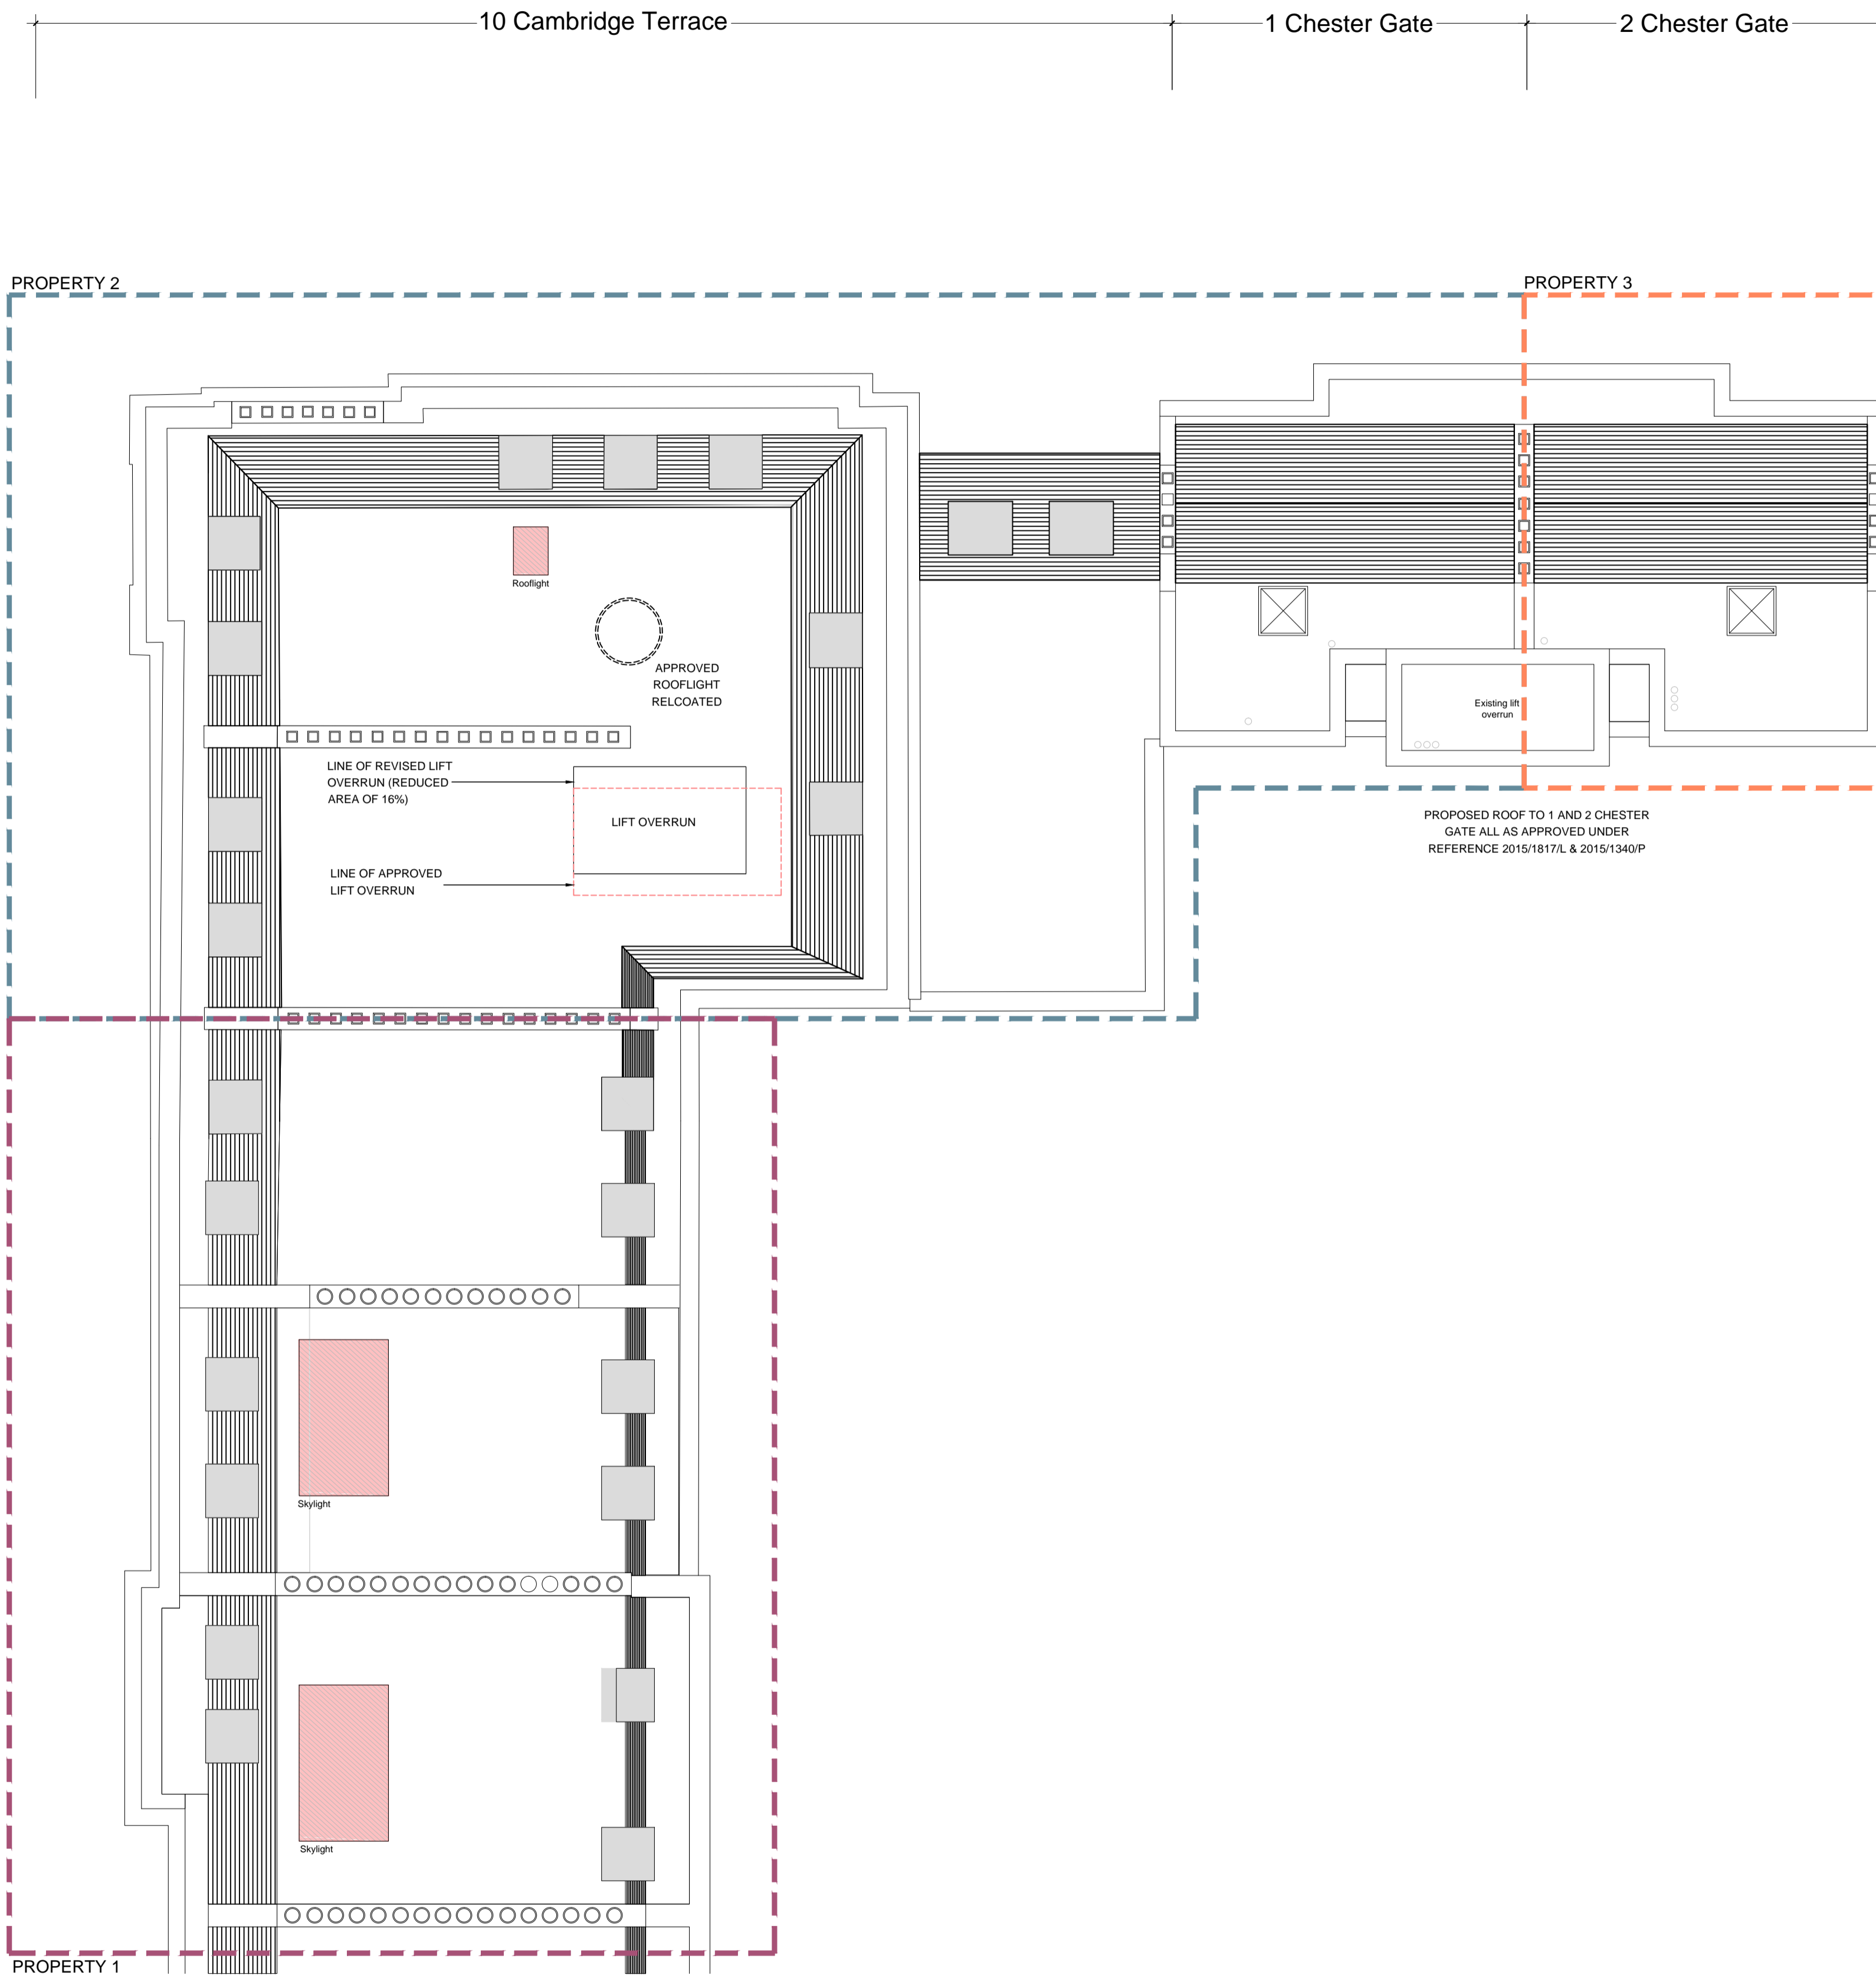

- PROPERTY 1
- PROPERTY 2
- PROPERTY 3

AREA WITH AMENDMENTS FROM PREVIOUSLY APPROVED APPLICATION

- EXISTING WALL
- PROPOSED WALL

0 1 2 3 4 5 6  
Metres

No	Date	By	Comments

B 06.11.15 LW To accompany Section 96A Application

Revision Notes

Status: **PLANNING**

Client: Project Quad Ltd

Job: 6-10 Cambridge Terrace and 1-2 Chester Gate  
Regents Park  
London NW1

Drawing Title: **ROOF PLAN PROPOSED**

Scale: 1:100 @ A1 - 1:200 @ A3  
Date: August 2015 Drawn: Chkd:

**MOXLEY ARCHITECTS**  
47 Clapham High St London SW4 7TL  
T +44 (0) 7720 8968 F +44 (0) 7627 2533  
www.moxley.co.uk E info@moxley.co.uk

© Moxley Architects Limited. Reg No 2247305

Job No: **639** Drawing No: **2.008** Rev: **B**