



NOTES:  
DO NOT SCALE THIS DRAWING FIGURED DIMENSIONS  
ONLY TO BE WORKED TO. REPORT ANY DISCREPANCIES  
TO STARK ASSOCIATES PRIOR TO COMMENCEMENT ON  
SITE  
THIS DRAWING TO BE READ IN CONJUNCTION WITH  
DRAWINGS

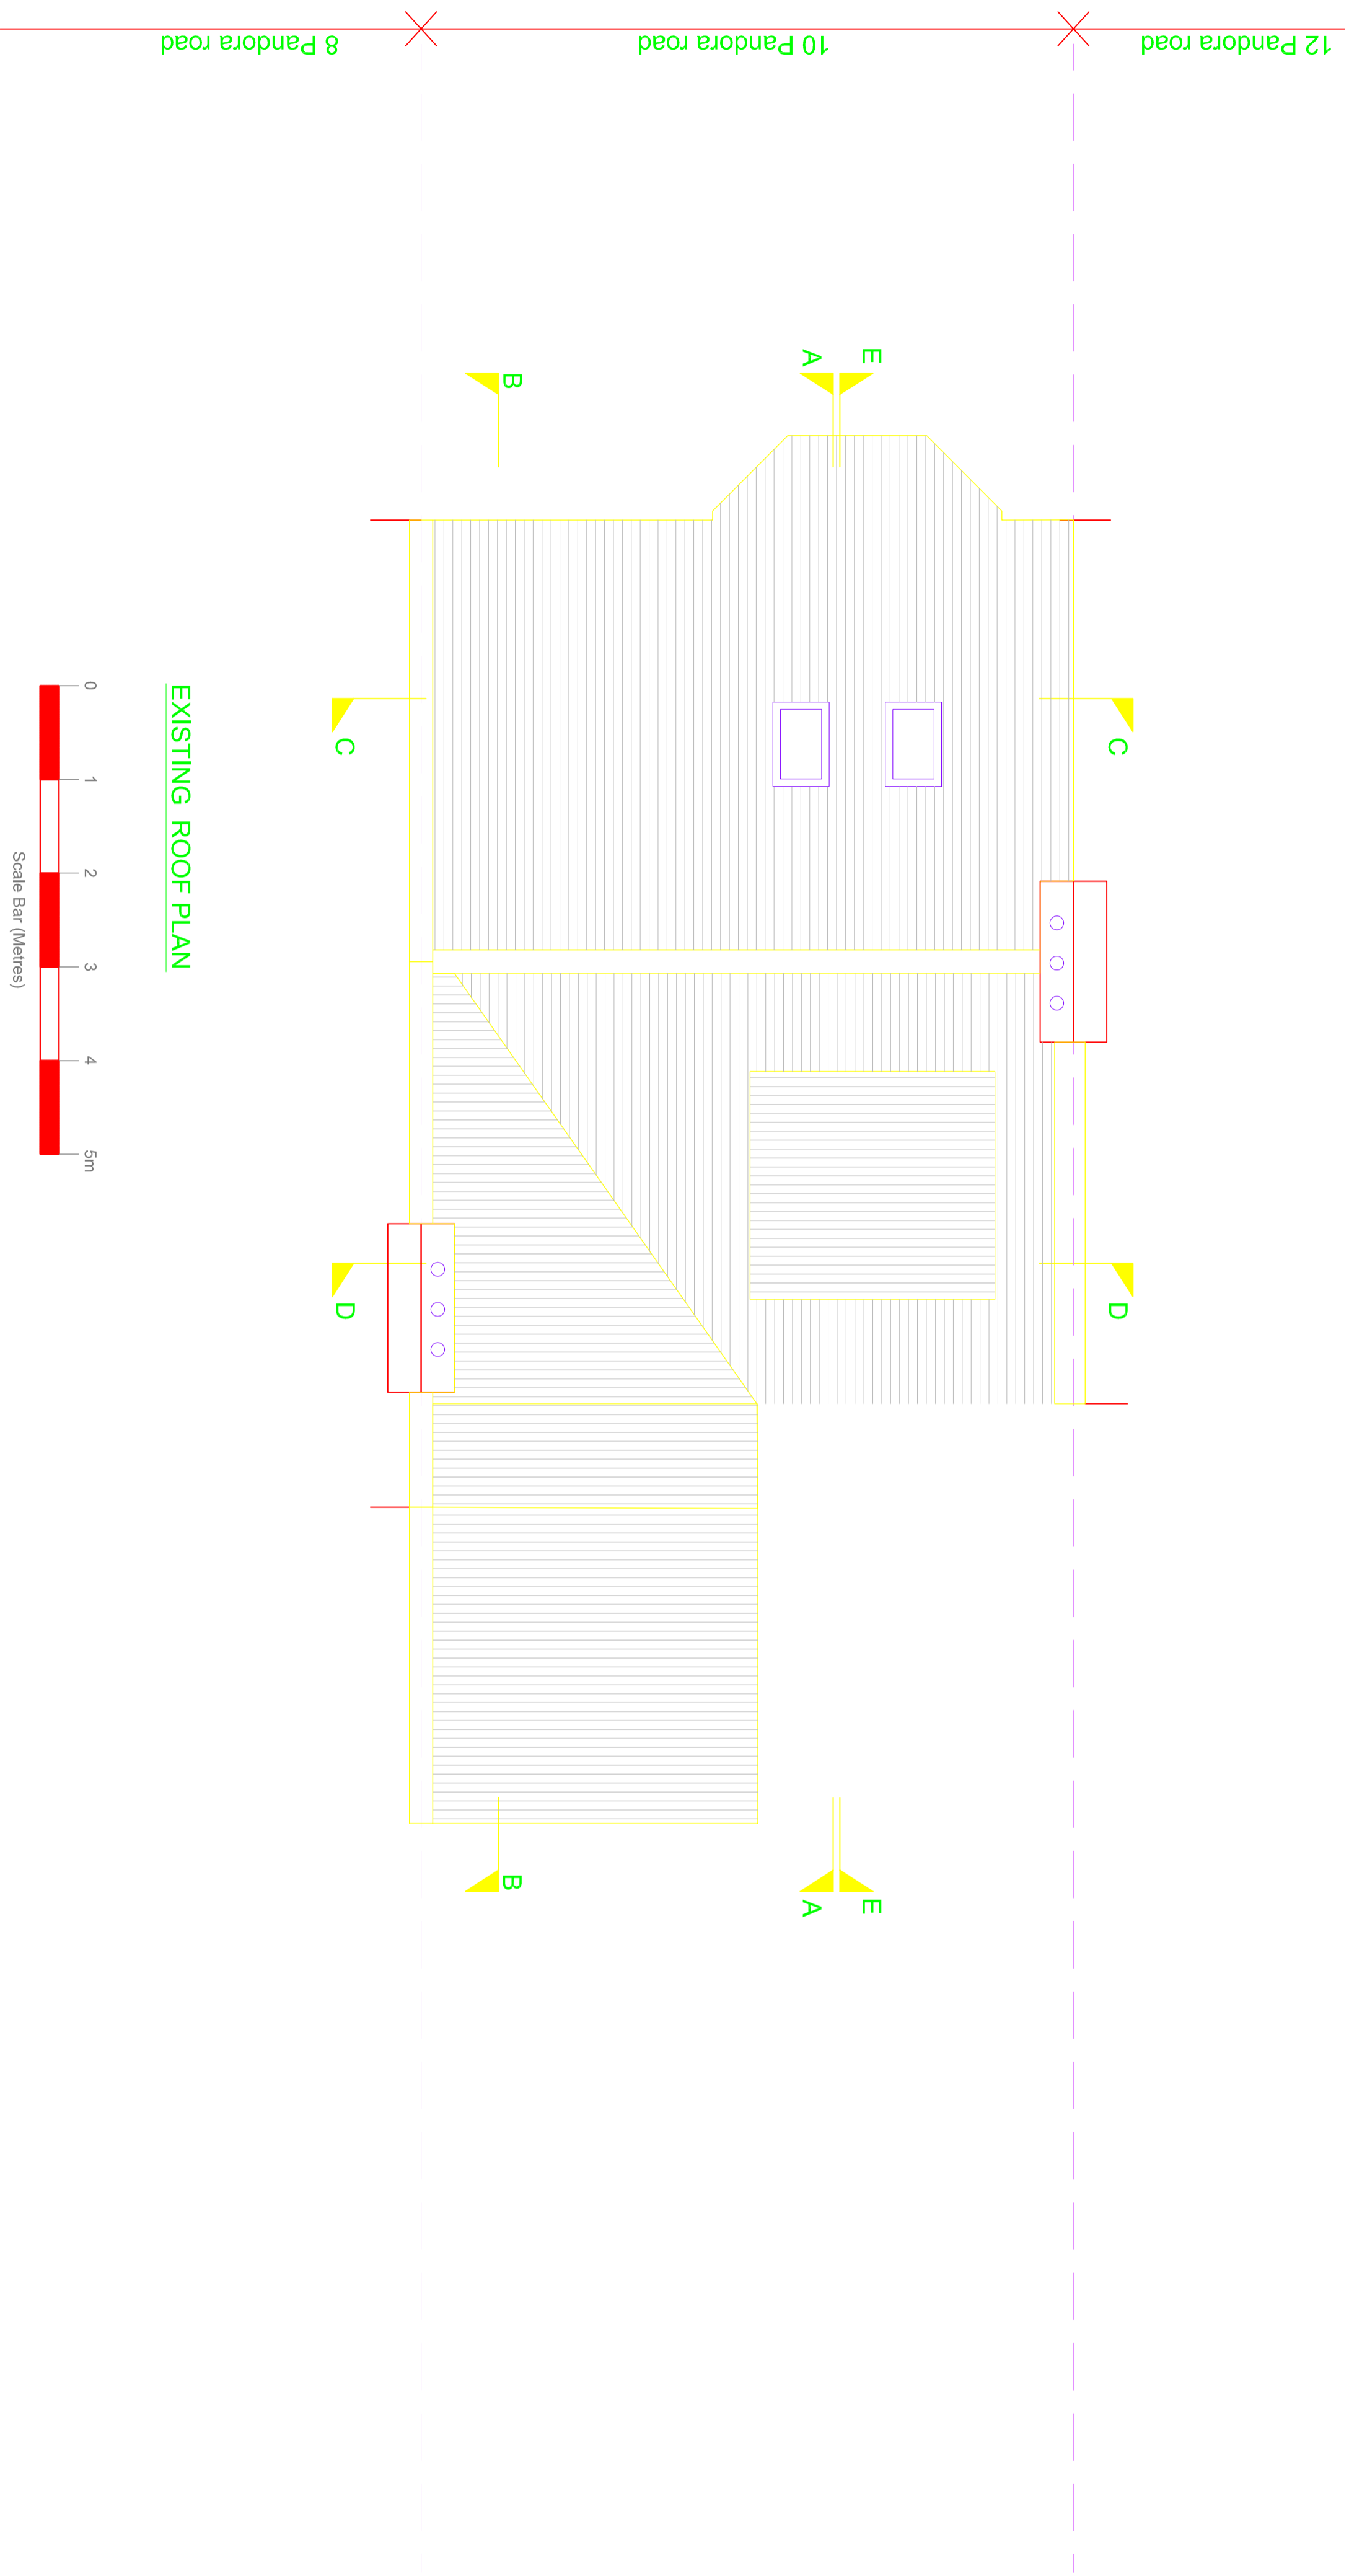

**EXISTING ROOF PLAN**

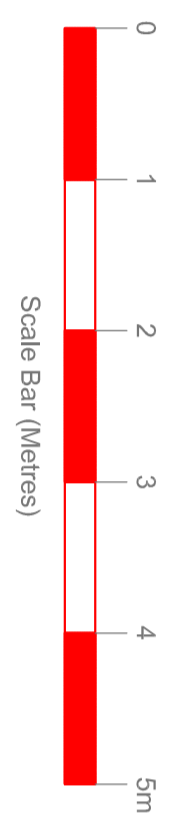

**ISSUED FOR  
LOCAL AUTHORITY  
PLANNING APPROVAL**

Client	Mr & Mrs Stark	Project	10 Pandora Road, West Hampstead London NW6 1TT	Title	Existing Second Floor Plan	Rev	Date	Made by	Amendments	Date	Drawn	Ckd	SLS	3 PERRINS COURT HAMPSSTEAD LONDON NW3 1QS Tel: 0207 435 3294 E-Mail: stephen.stark@virgin.net
										OCT 15	DGI	Dvg N.	Rev.	
										Scale 1:300@A2	Job No.	06	-	