



NOTES:
DO NOT SCALE THIS DRAWING FIGURED DIMENSIONS
ONLY TO BE WORKED TO. REPORT ANY DISCREPANCIES
TO STARK ASSOCIATES PRIOR TO COMMENCEMENT ON
SITE
THIS DRAWING TO BE READ IN CONJUNCTION WITH
DRAWINGS

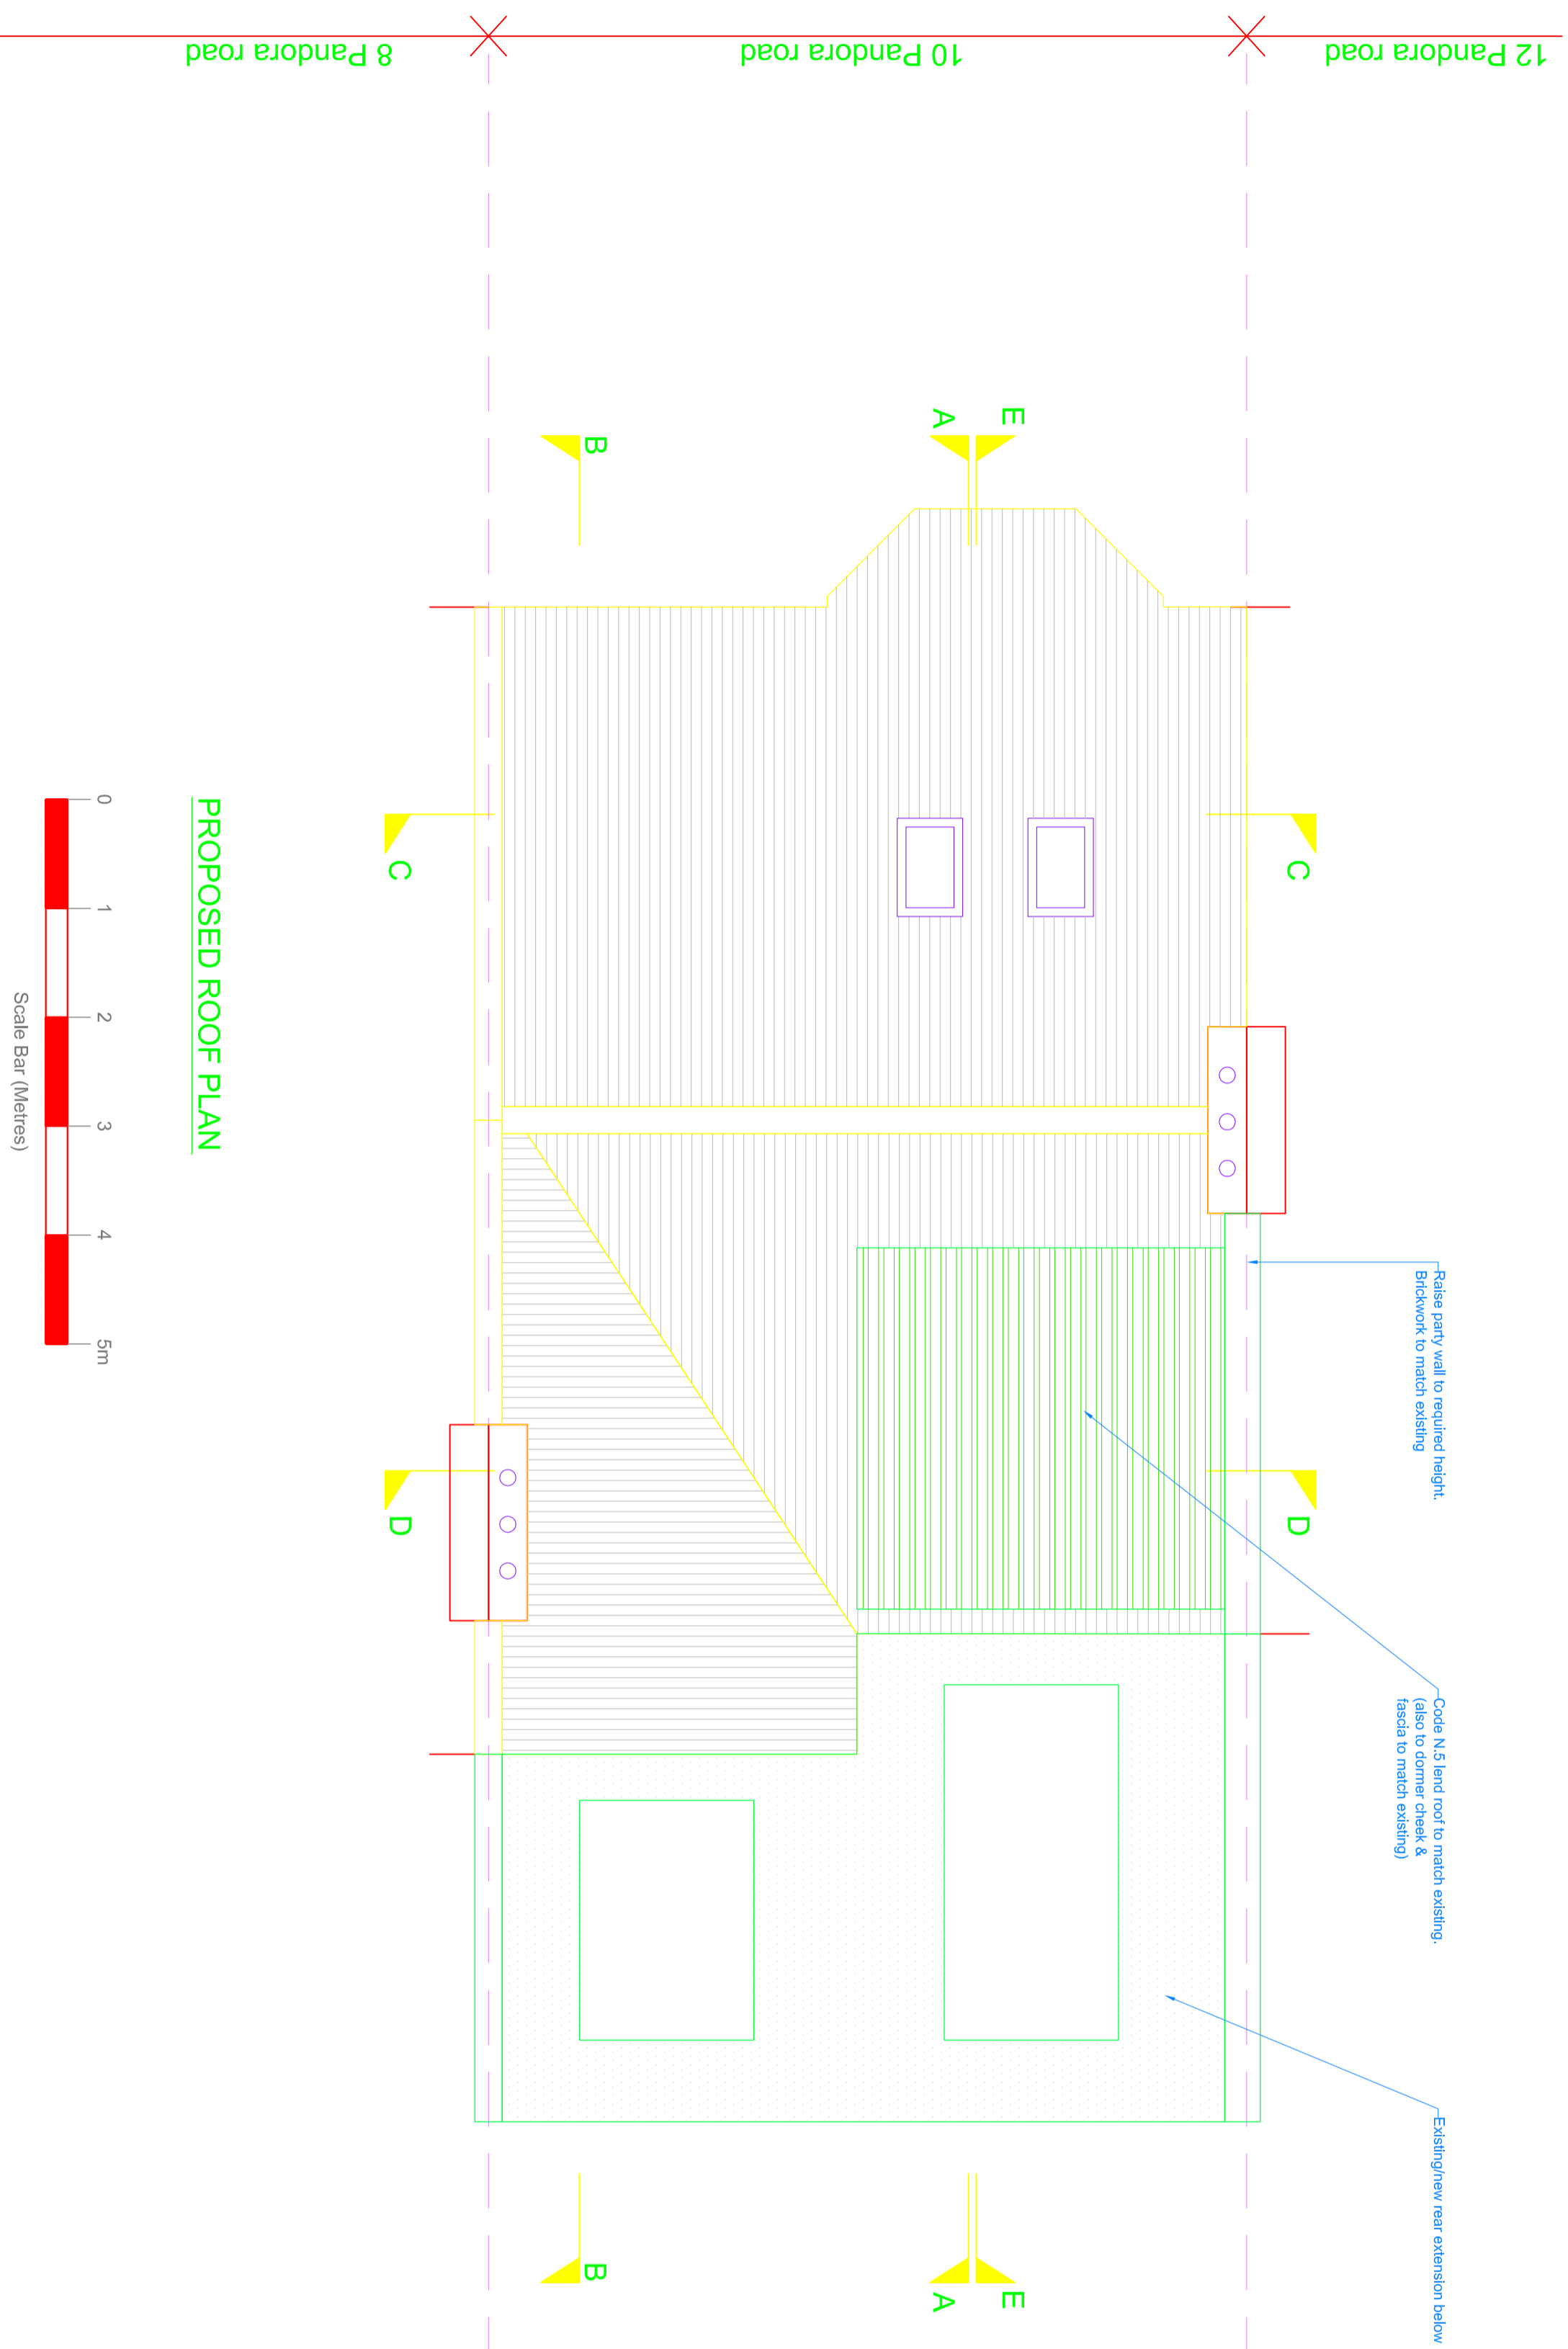

PROPOSED ROOF PLAN

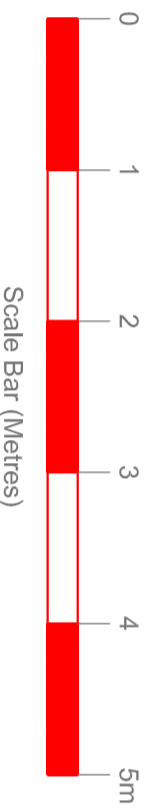

**ISSUED FOR
LOCAL AUTHORITY
PLANNING APPROVAL**

Client	Mr & Mrs Stark	Project	10 Pandora Road, West Hampstead London NW6 1TT	Title	Proposed Roof Plan	Rev	Date	Mod'n	Amendments	Date	Drawn	Ckd	SLS	3 PERRINS COURT HAMPSTEAD LONDON NW3 1QS E-Mail: stephen.stark@virgin.net
						-		-		OCT 15	DGI	17	-	STARK ASSOCIATES Tel: 0207 435 3294
										Scale 1:50@A2	Job No.	Dwg N.	Rev.	