




Existing Second Floor Plan

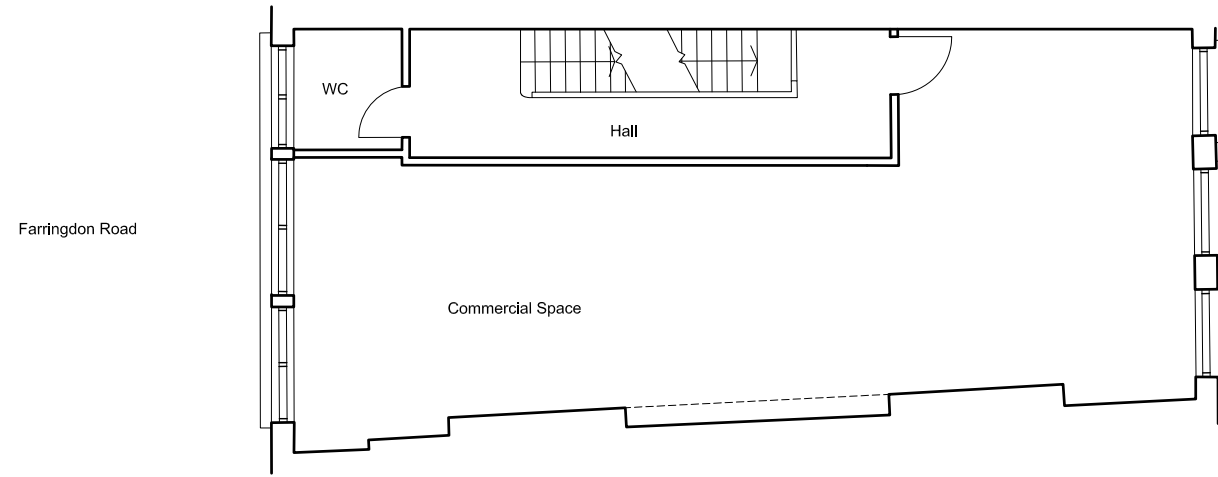


Existing Third Floor Plan

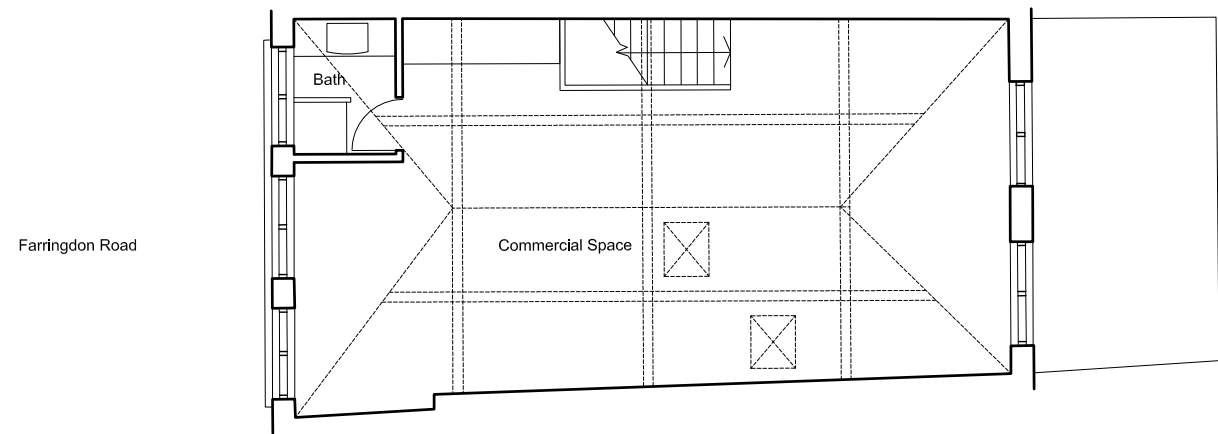

Existing Fourth Floor Plan

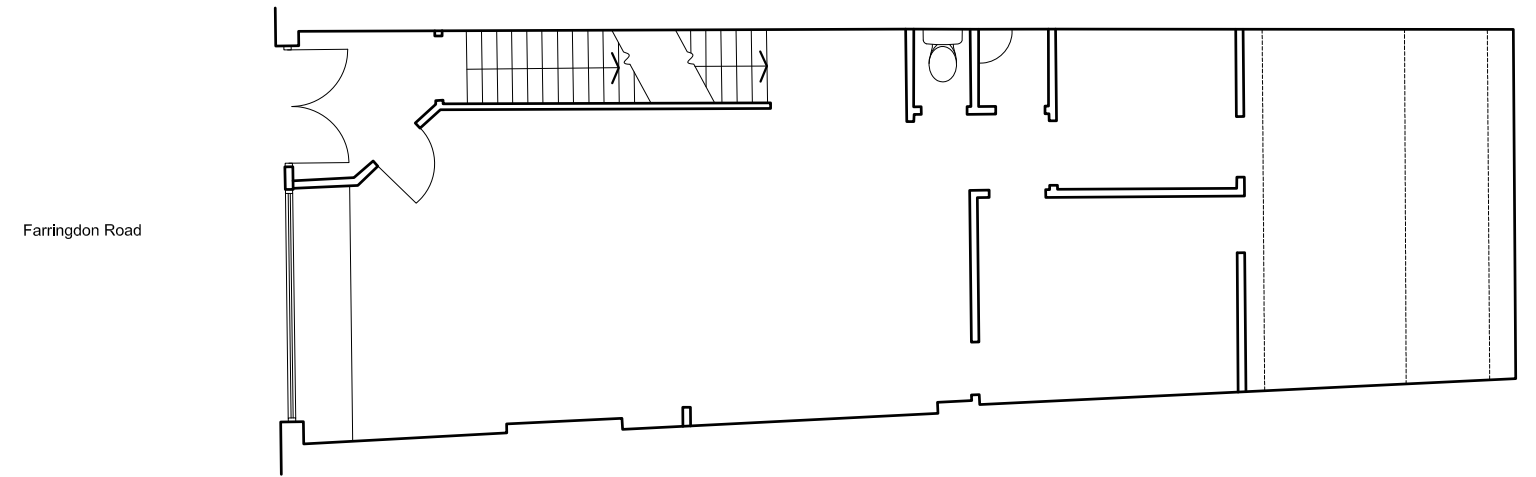

Existing Ground Floor Plan

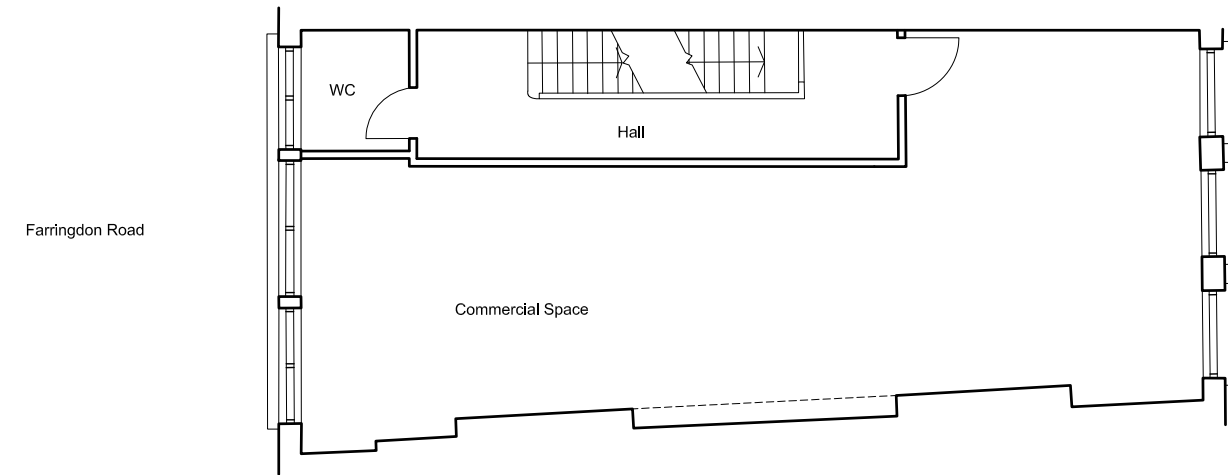

Existing First Floor Plan

Do not scale from drawings.
Dimensions govern.
All dimensions are in millimetres unless otherwise noted.
All dimensions shall be verified on site before work commences.
Edgley Design shall be notified in writing of any discrepancies.

© Edgley Design

notes

Rev A: 02.11.15 Planning Set
Rev B: 07.12.15 Amended to include full elevation

edgleydesign

35-39 Old Street
London EC1V 9HX
t: 020 7033 9522 e: info@edgleydesign.co.uk

project name and address

67 Farringdon Road

drawing name

Existing Floor Plans

dwg no.

0110

revision

B

scale

1:100 @ A3

project no.



ED - 1516

date

02.11.2015

drawn by

PP

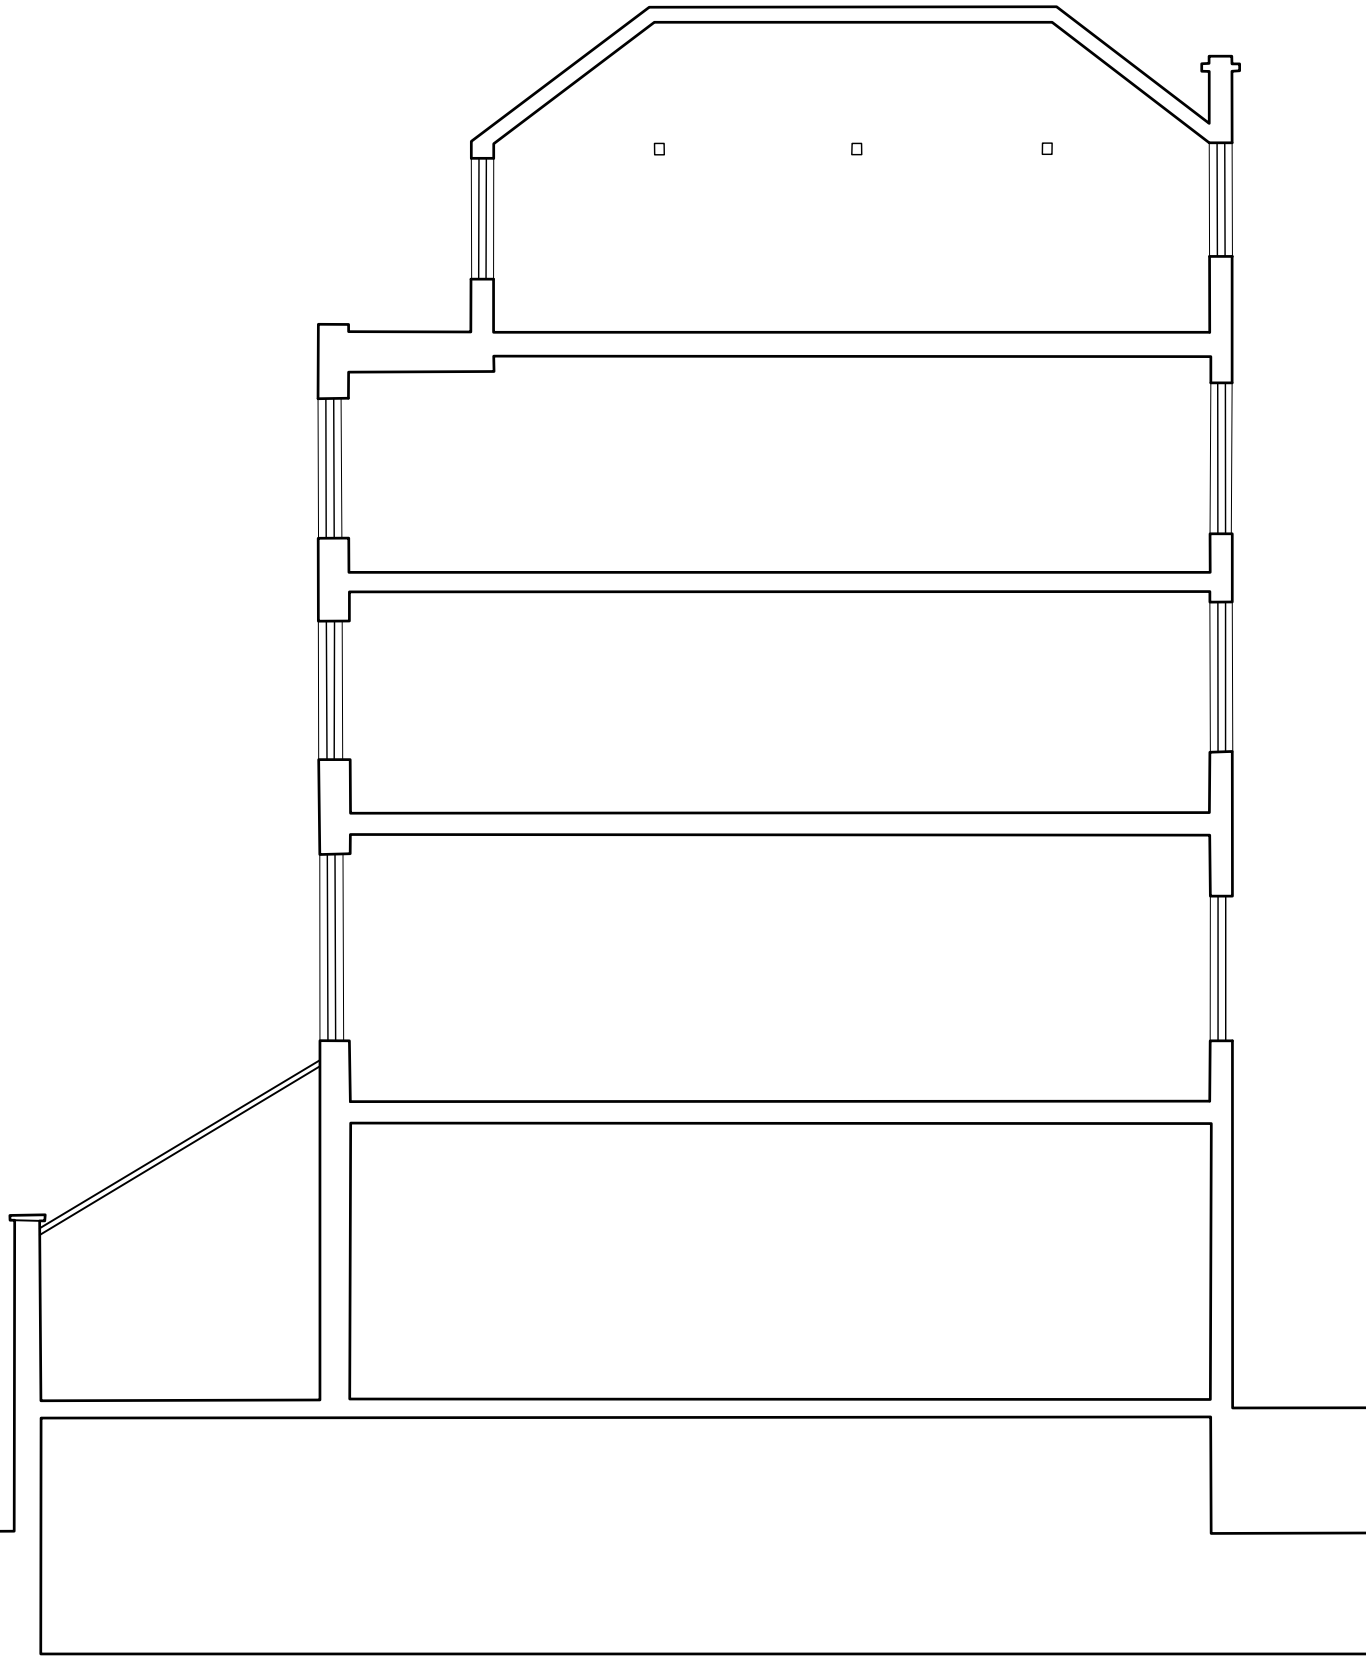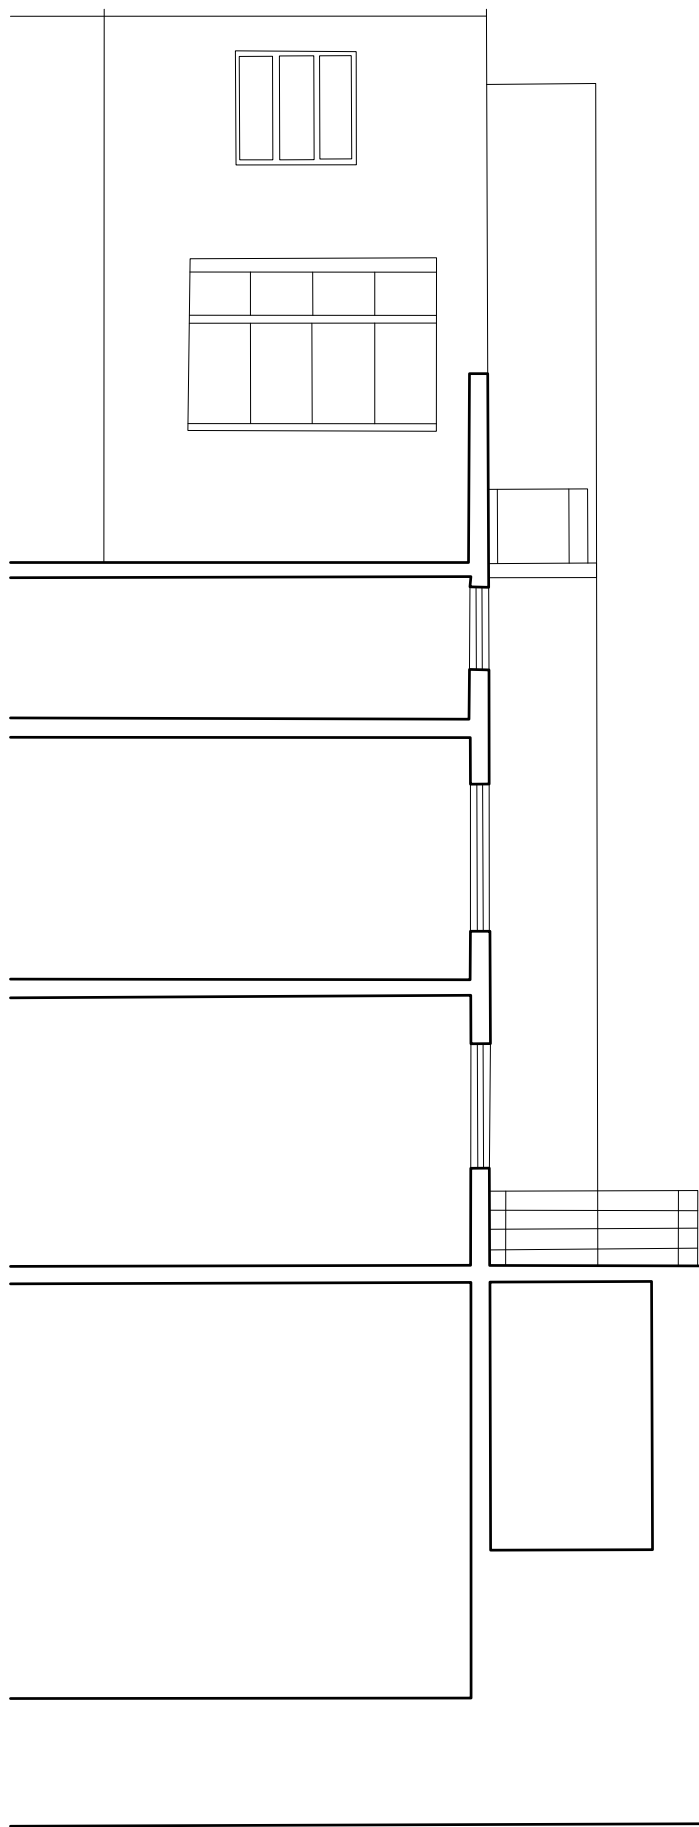

Do not scale from drawings.
 Dimensions govern.
 All dimensions are in millimetres unless otherwise noted.
 All dimensions shall be verified on site before work commences.
 Edgley Design shall be notified in writing of any discrepancies.
 © Edgley Design

notes
 Rev A: 02.11.15 Planning Set

edgleydesign
 35-39 Old Street
 London EC1V 9HX
 t: 020 7033 9522 e: info@edgleydesign.co.uk

project name and address
67 Farringdon Road
 drawing name
Existing Section

dwg no.
 0200
 revision
 A
 scale
 1:100 @ A3

project no.
 ED - 1516
 date
 02.11.2015
 drawn by
 PP



No. 65 Farringdon Road

No. 67 Farringdon Road

No. 69 Farringdon Road

Do not scale from drawings.
 Dimensions govern.
 All dimensions are in millimetres unless otherwise noted.
 All dimensions shall be verified on site before work commences.
 Edgley Design shall be notified in writing of any discrepancies.

© Edgley Design

notes

Rev A: 02.11.15 Planning Set
 Rev B: 07.12.15 Amended to include full elevation

edgleydesign

35-39 Old Street
 London EC1V 9HX
 t: 020 7033 9522 e: info@edgleydesign.co.uk

project name and address

67 Farringdon Road

drawing name

Existing Front Elevation

dwg no.
0300

revision
B

scale
1:100 @ A3

project no.
ED - 1516

date
02.11.2015

drawn by
PP



Existing West Elevation

Do not scale from drawings.
 Dimensions govern.
 All dimensions are in millimetres unless otherwise noted.
 All dimensions shall be verified on site before work commences.
 Edgley Design shall be notified in writing of any discrepancies.

© Edgley Design

notes
 Rev A: 02.11.15 Planning Set

edgleydesign

35-39 Old Street
 London EC1V 9HX
 t: 020 7033 9522 e: info@edgleydesign.co.uk

project name and address
 67 Farringdon Road

drawing name
 Existing Rear Elevation

dwg no.
 0301


revision
 A

scale
 1:100 @ A3

project no.
 ED - 1516


date
 02.11.2015

drawn by
 PP

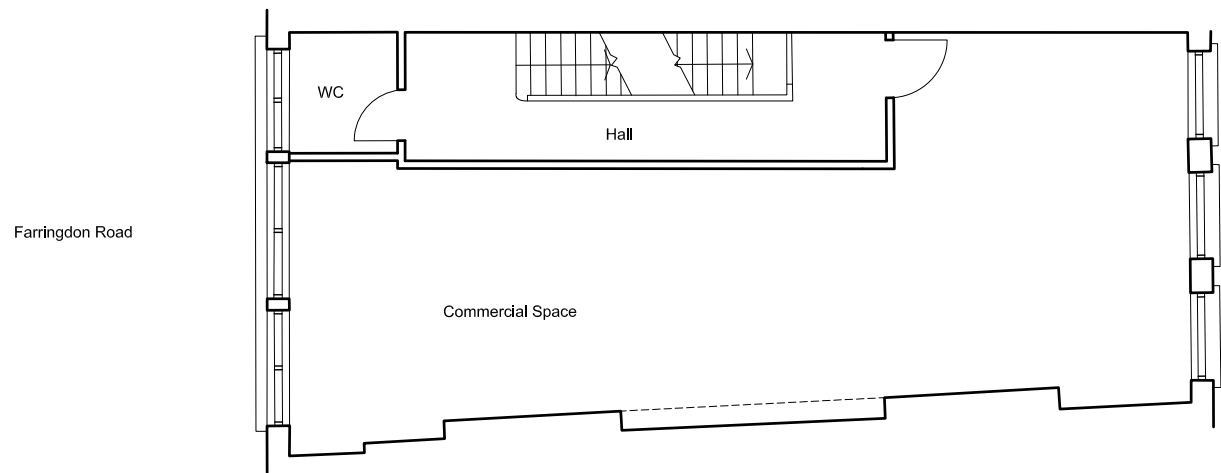


Existing Third Floor Plan

Farringdon Road

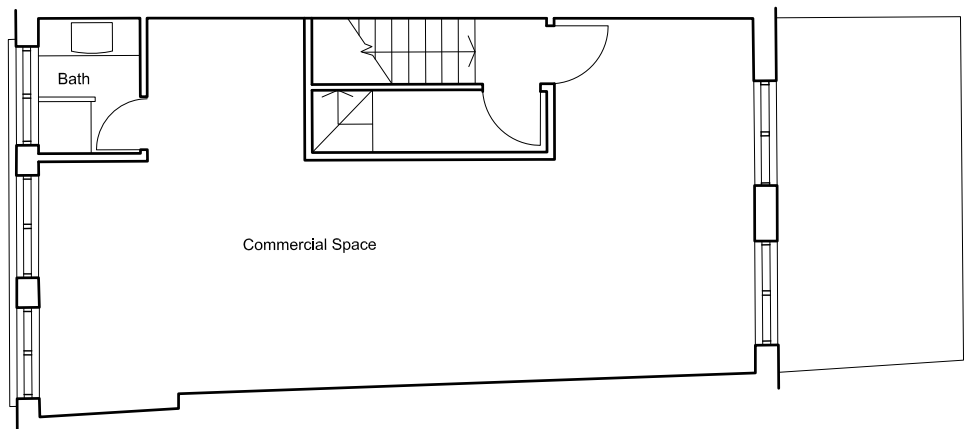


Proposed Fourth Floor Plan

Farringdon Road

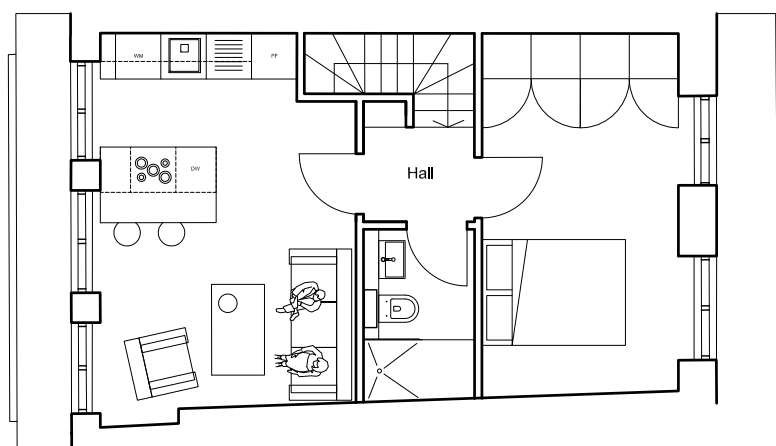


Proposed Fifth Floor Plan

Farringdon Road

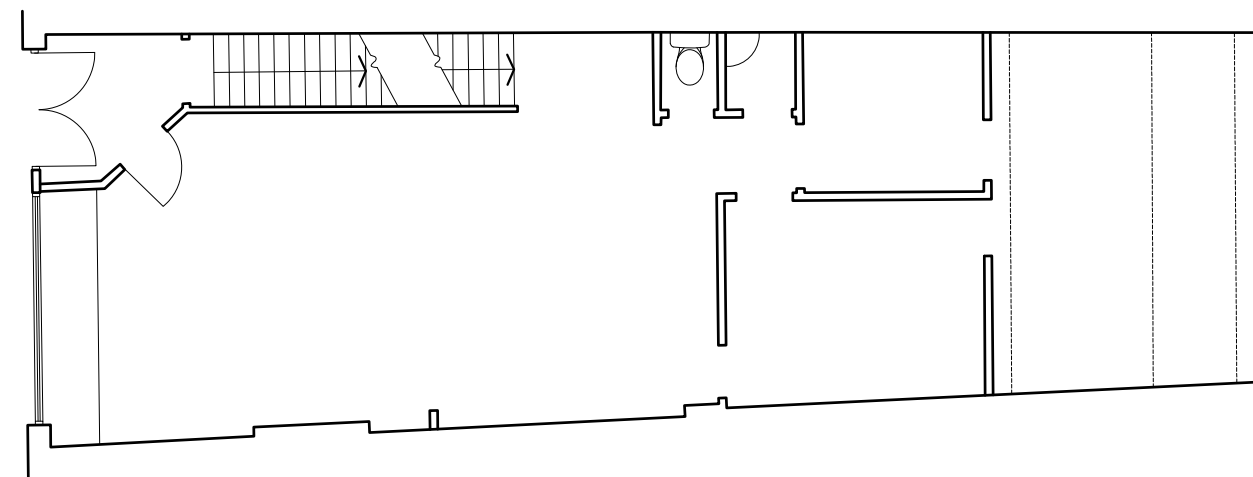


Proposed Ground Floor Plan

Farringdon Road

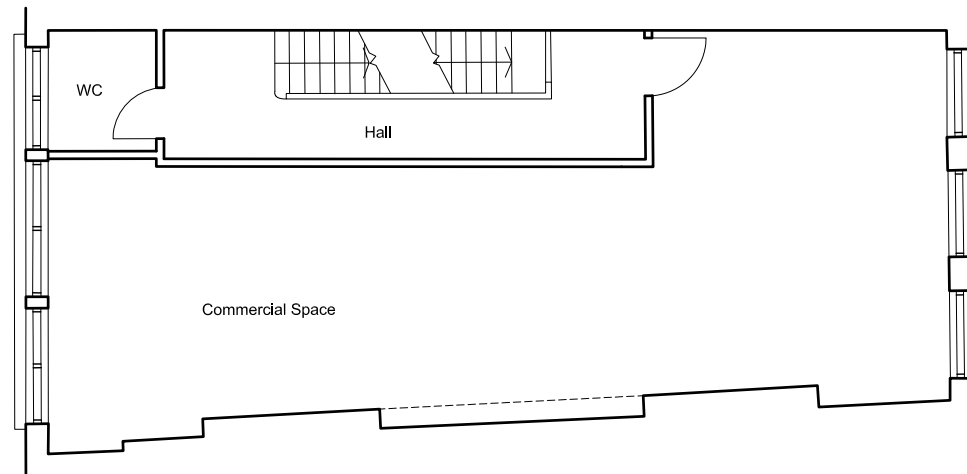

Existing First Floor Plan

Farringdon Road

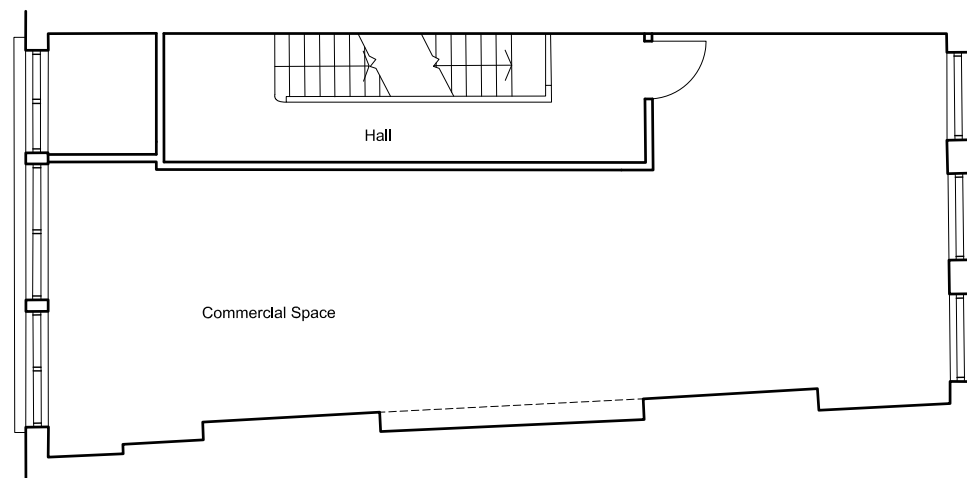

Existing Second Floor Plan

Do not scale from drawings.
Dimensions govern.
All dimensions are in millimetres unless otherwise noted.
All dimensions shall be verified on site before work commences.
Edgley Design shall be notified in writing of any discrepancies.

© Edgley Design

notes

Rev A: 02.11.15 Planning Set
Rev B: 07.12.15 Amended to include full elevation

edgleydesign

35-39 Old Street
London EC1V 9HX
t: 020 7033 9522 e: info@edgleydesign.co.uk

project name and address

67 Farringdon Road

drawing name

Proposed Floor Plans

dwg no.

0110

revision

B

scale

1:100 @ A3

project no.



ED - 1516

date

02.11.2015

drawn by

PP

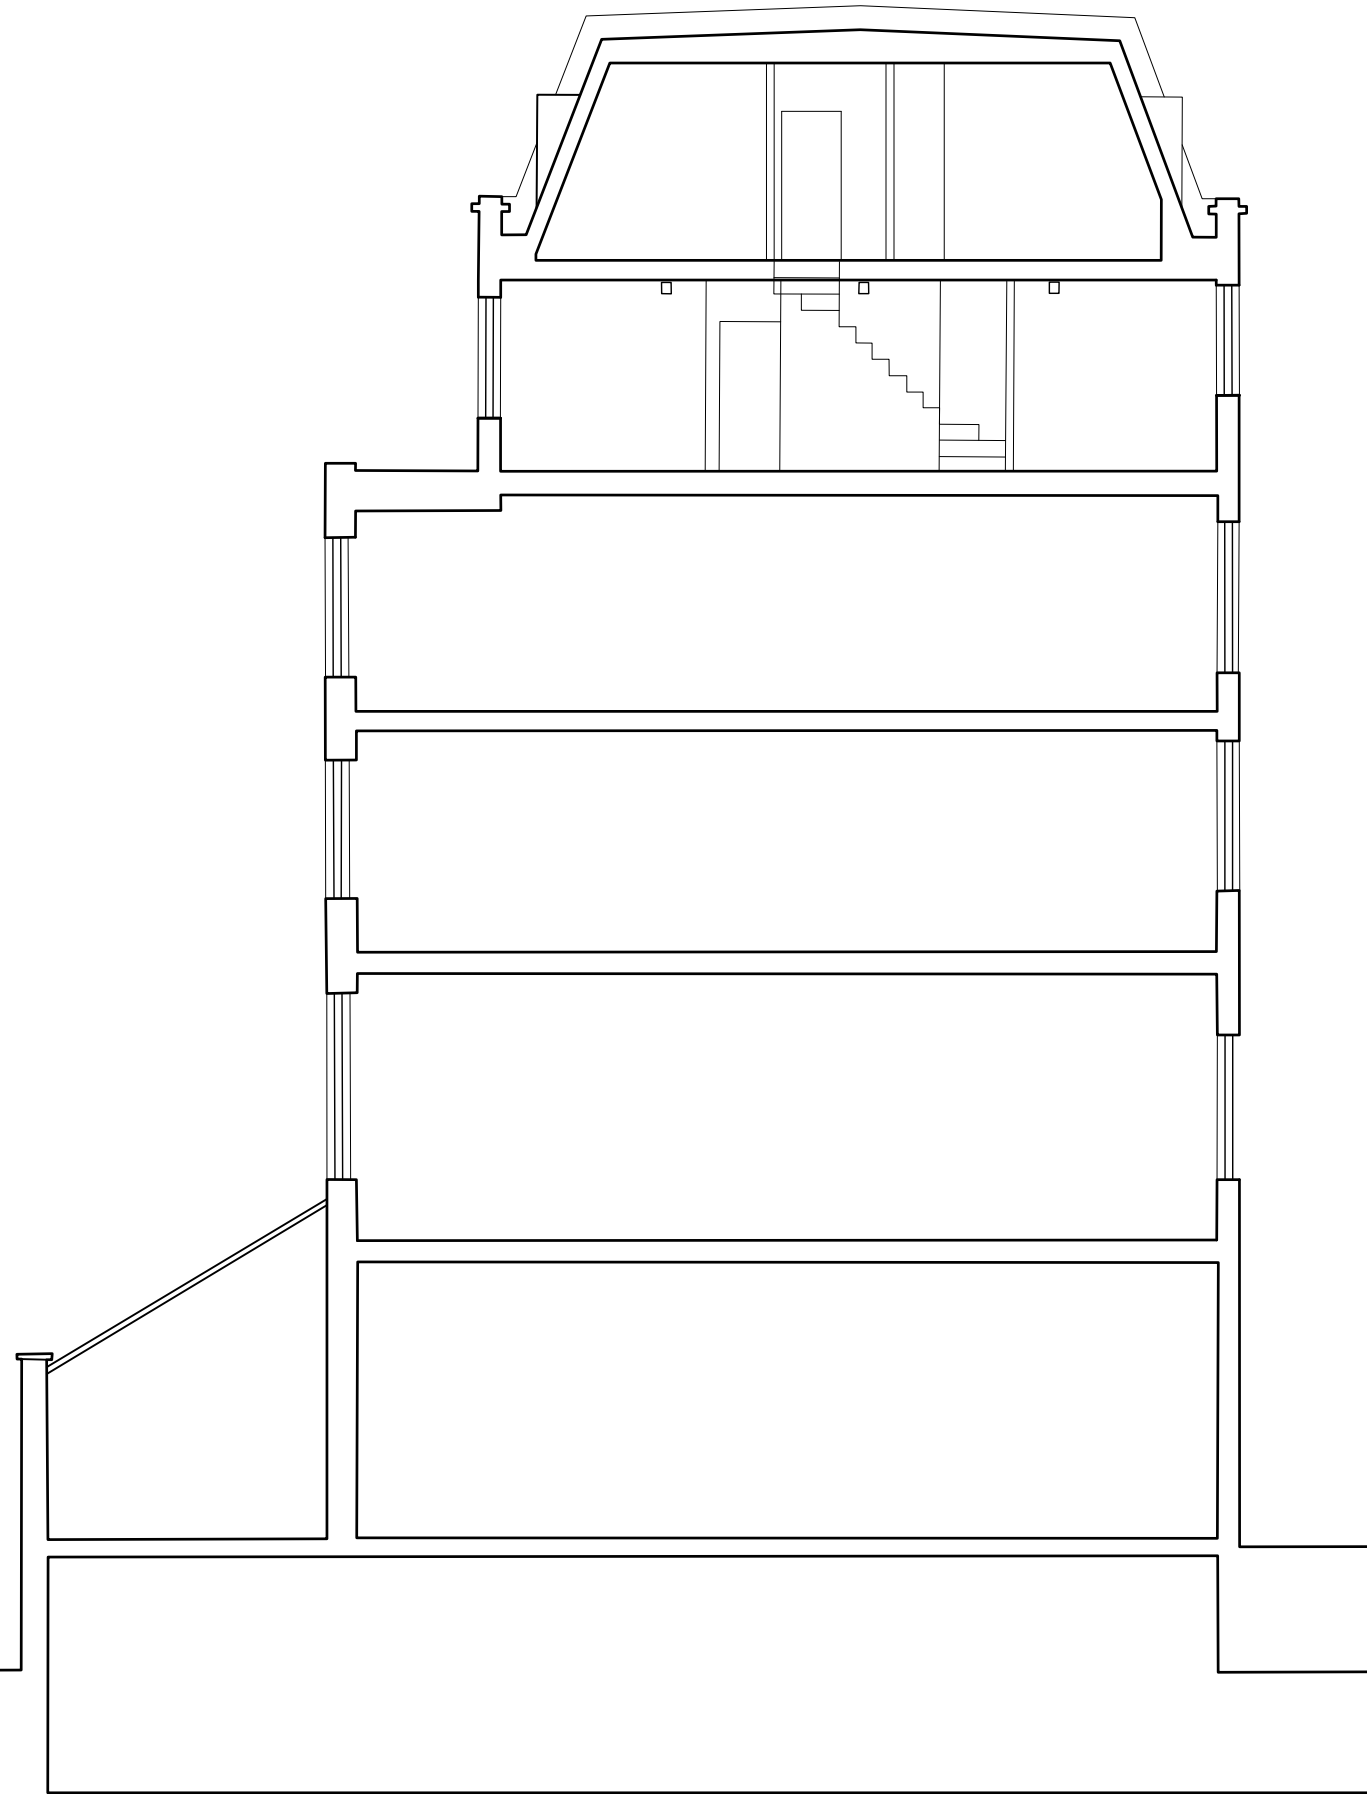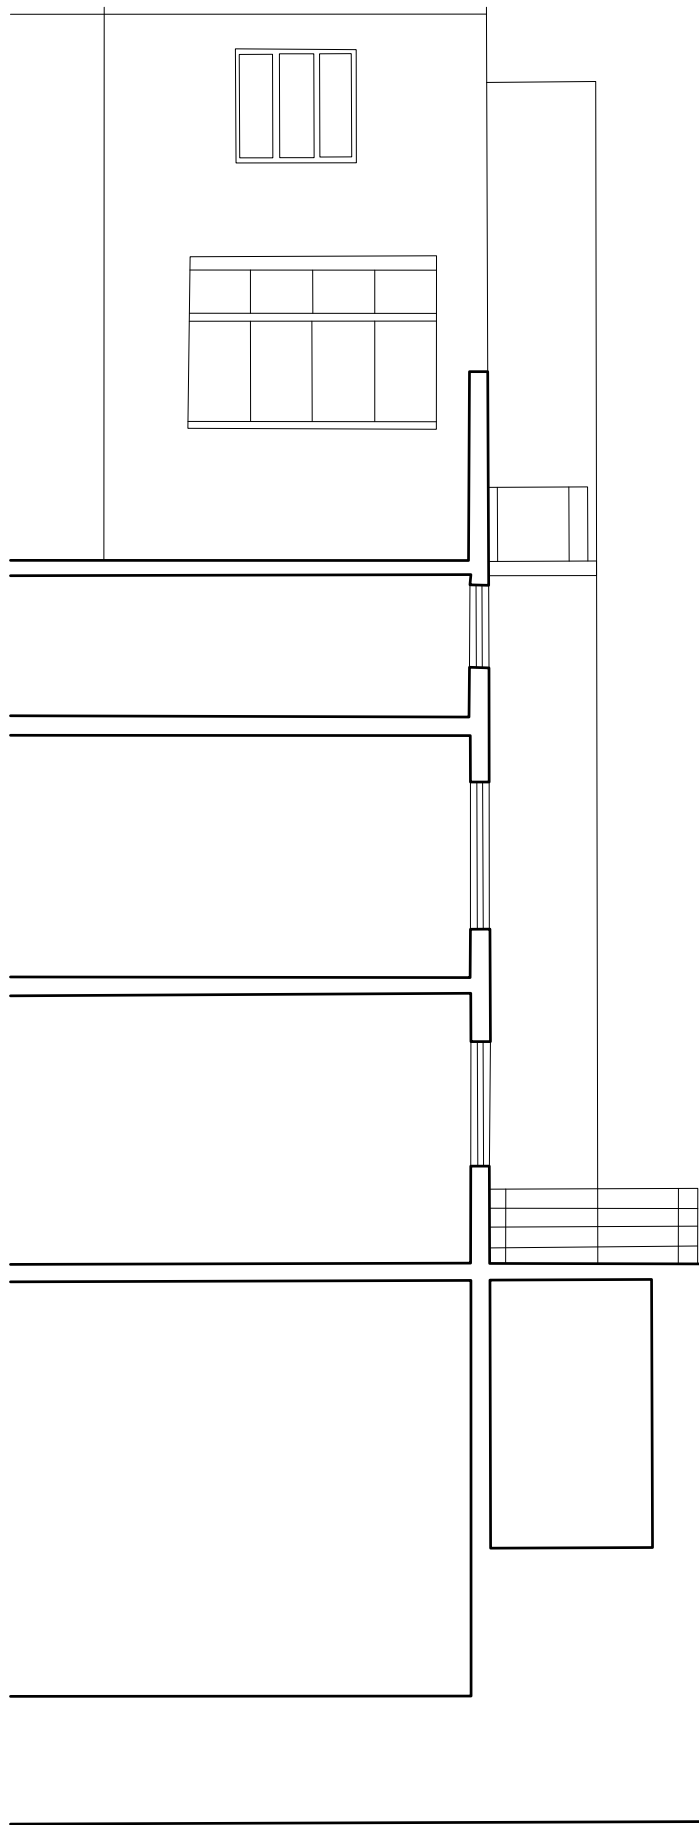

Farringdon Road

Do not scale from drawings.
Dimensions govern.
All dimensions are in millimetres unless otherwise noted.
All dimensions shall be verified on site before work commences.
Edgley Design shall be notified in writing of any discrepancies.

© Edgley Design

notes
Rev A: 02.11.15 Planning Set

edgleydesign

35-39 Old Street
London EC1V 9HX
t: 020 7033 9522 e: info@edgleydesign.co.uk

project name and address
67 Farringdon Road

drawing name
Proposed Section

dwg no.
0210

revision
A

scale
1:100 @ A3

project no.
ED - 1516

date
02.11.2015

drawn by
PP



No. 65 Farringdon Road

No. 67 Farringdon Road

No. 69 Farringdon Road

Do not scale from drawings.
 Dimensions govern.
 All dimensions are in millimetres unless otherwise noted.
 All dimensions shall be verified on site before work commences.
 Edgley Design shall be notified in writing of any discrepancies.

© Edgley Design

notes

Rev A: 02.11.15 Planning Set
 Rev B: 07.12.15 Amended to include full elevation

edgleydesign

35-39 Old Street
 London EC1V 9HX
 t: 020 7033 9522 e: info@edgleydesign.co.uk

project name and address

67 Farringdon Road

drawing name

Proposed Front Elevation

dwg no.
0310

revision
B

scale
1:100 @ A3

project no.
ED - 1516

date
02.11.2015

drawn by
PP



Proposed West Elevation

Do not scale from drawings.
 Dimensions govern.
 All dimensions are in millimetres unless otherwise noted.
 All dimensions shall be verified on site before work commences.
 Edgley Design shall be notified in writing of any discrepancies.

© Edgley Design

notes
 Rev A: 02.11.15 Planning Set

edgleydesign

35-39 Old Street
 London EC1V 9HX
 t: 020 7033 9522 e: info@edgleydesign.co.uk

project name and address
 67 Farringdon Road

drawing name
 Proposed Rear Elevation

dwg no.
 0311

revision
 A

scale
 1:100 @ A3

project no.
 ED - 1516

date
 02.11.2015

drawn by
 PP