



Existing railings to be retained
600x600 concrete slab to flat roof

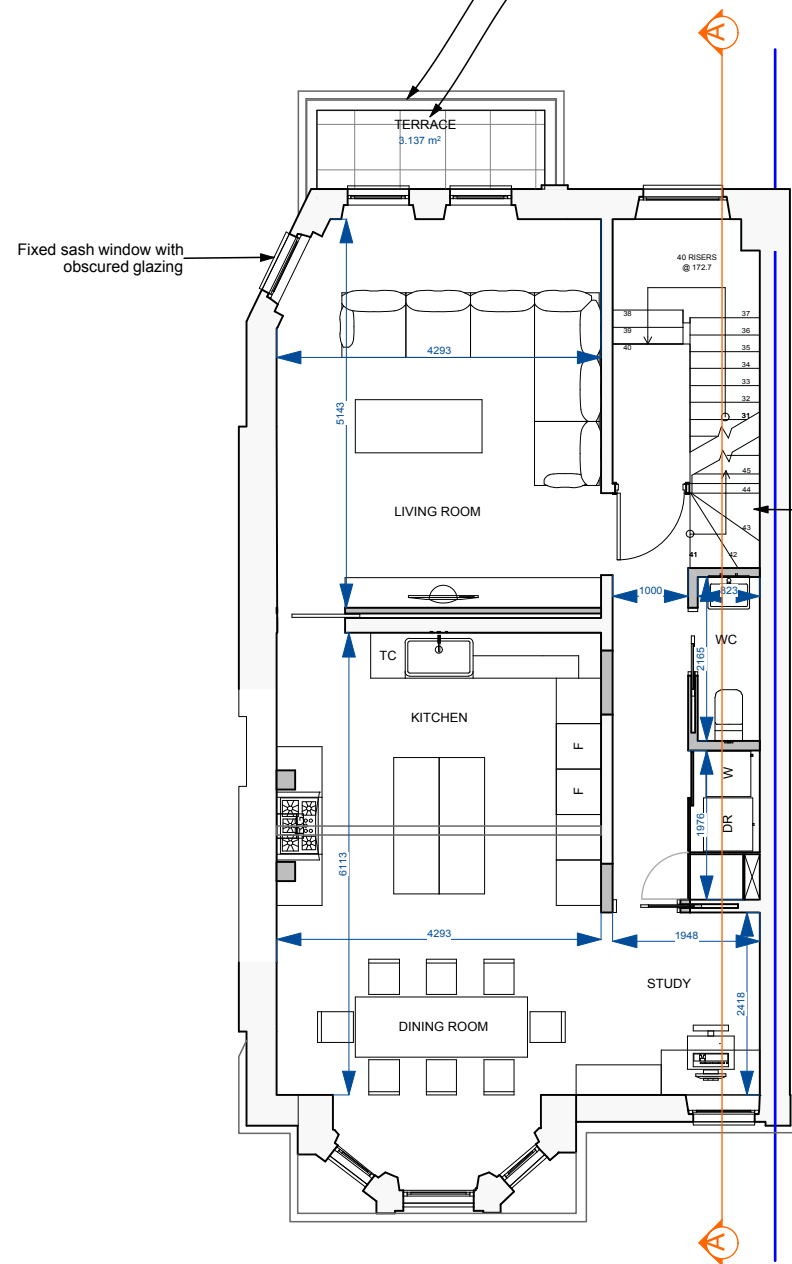


Second Floor Plan 1:100

New timber wall structure. Roof tiles finish on outer side
New sash windows to match existing
New brick wall

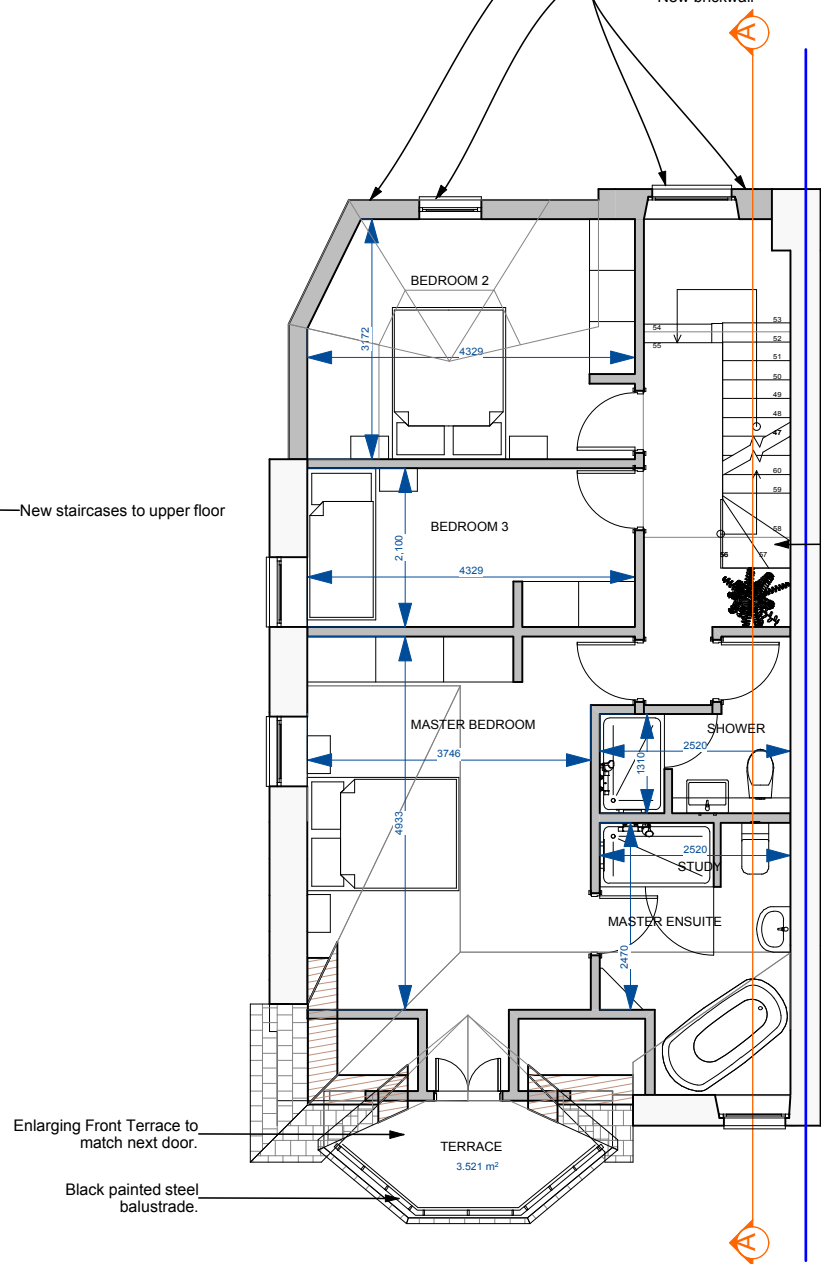


Third Floor Plan 1:100



Original conical roof retained
1100mm high black painted steel balustrade
Glazing Vision Bespoke Sliding Rooflight
New staircases to Terrace
Planters to provide screening around terrace
600x600 concrete slab to Terrace
Chimney raised 500mm to retain privacy on terrace

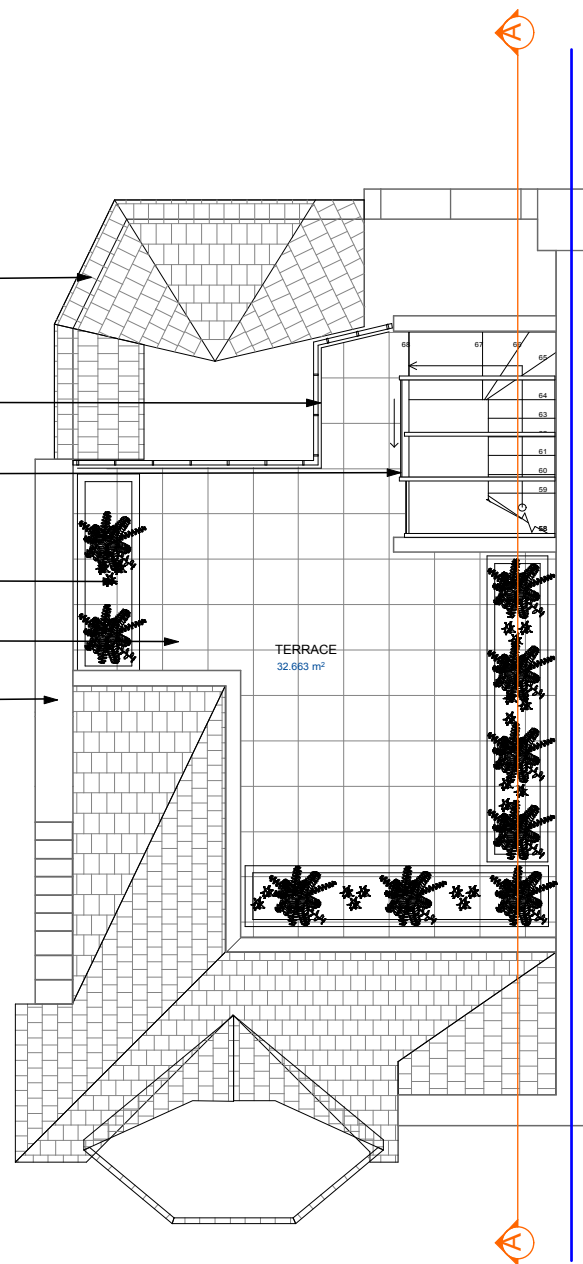

Roof Plan 1:100

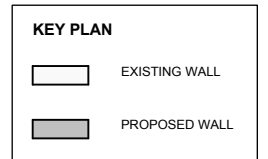

PROPOSED GIA:
SECOND FLOOR - 76m²
THIRD FLOOR - 69m²
TOTAL - 145m²

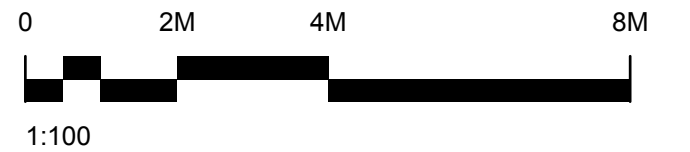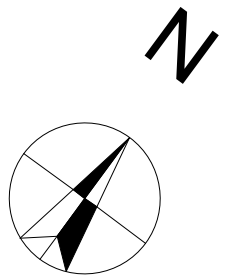

REV	DATE	NOTES
B	Dec 2015	Terrace balustrade altered, chimney raised 500mm
A	Dec 2015	Conical roof form retained, roof terrace reduced

CLIENT
Mr Edward Boulderstone

DRAWINGS TO BE READ IN CONJUNCTION WITH RELEVANT DRAWING AND SPECS. DRAWINGS NOT TO BE SCALED. FIGURED DIMENSIONS ONLY. ANY DISCREPANCIES ARE TO BE POINTED TO THE ARCHITECT. THE ARCHITECT IS NOT LIABLE FOR ANY FAULTS NOT RAISED.
DRAWINGS NOT TO BE SCALED FOR LAND TRANSFER PURPOSES

PROJECT
20 Belsize Lane, London NW3 5AB

DRAWING TITLE
Proposed Plans

SCALE
1:100@A3


DATE
July15




DRAWN
zb


DRAWING NO.
1464/Pr/100



REV.
B


ReDesign Architecture
TOP FLOOR. 1544 LONDON ROAD, SW16 4EU
TEL: 0208 166 1531 / 07984 923 366
WEB: WWW.REDESIGNGROUP.CO.UK
EMAIL: CONTACT@REDESIGNGROUP.CO.UK


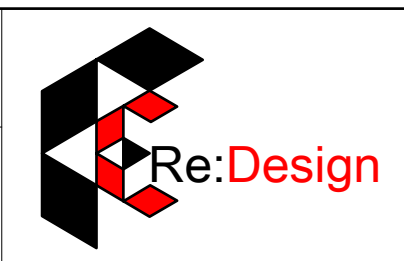


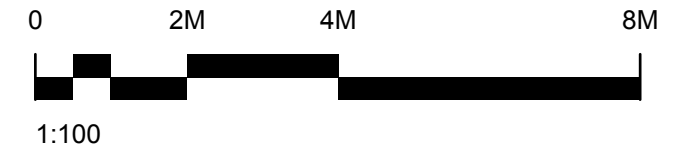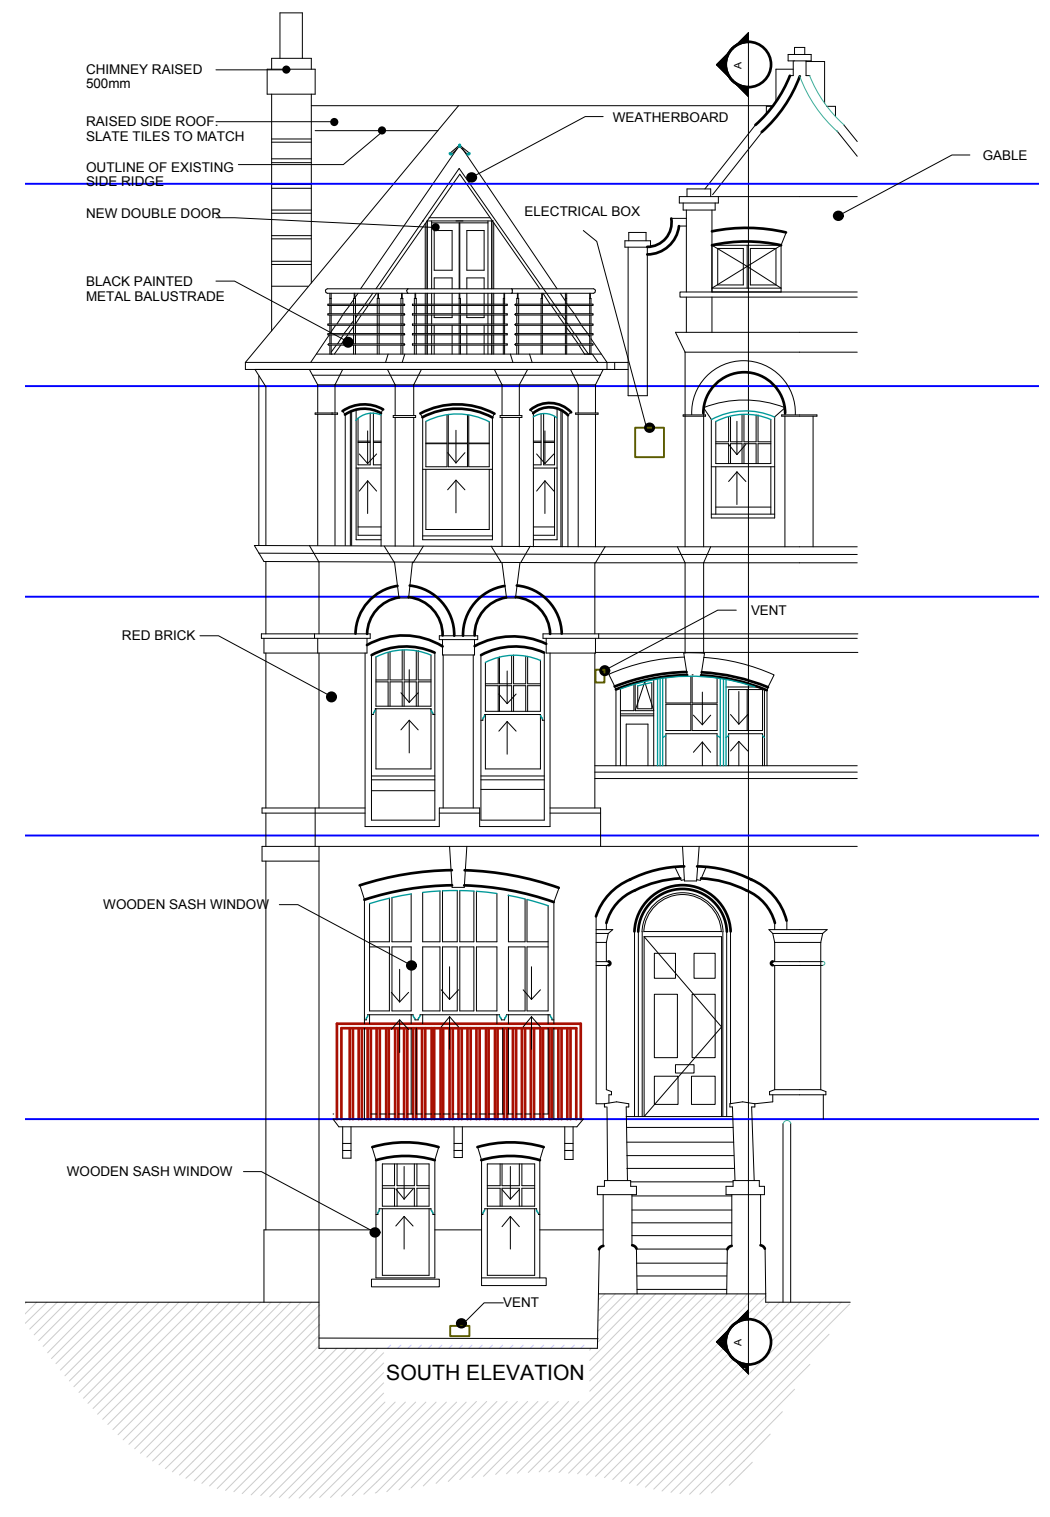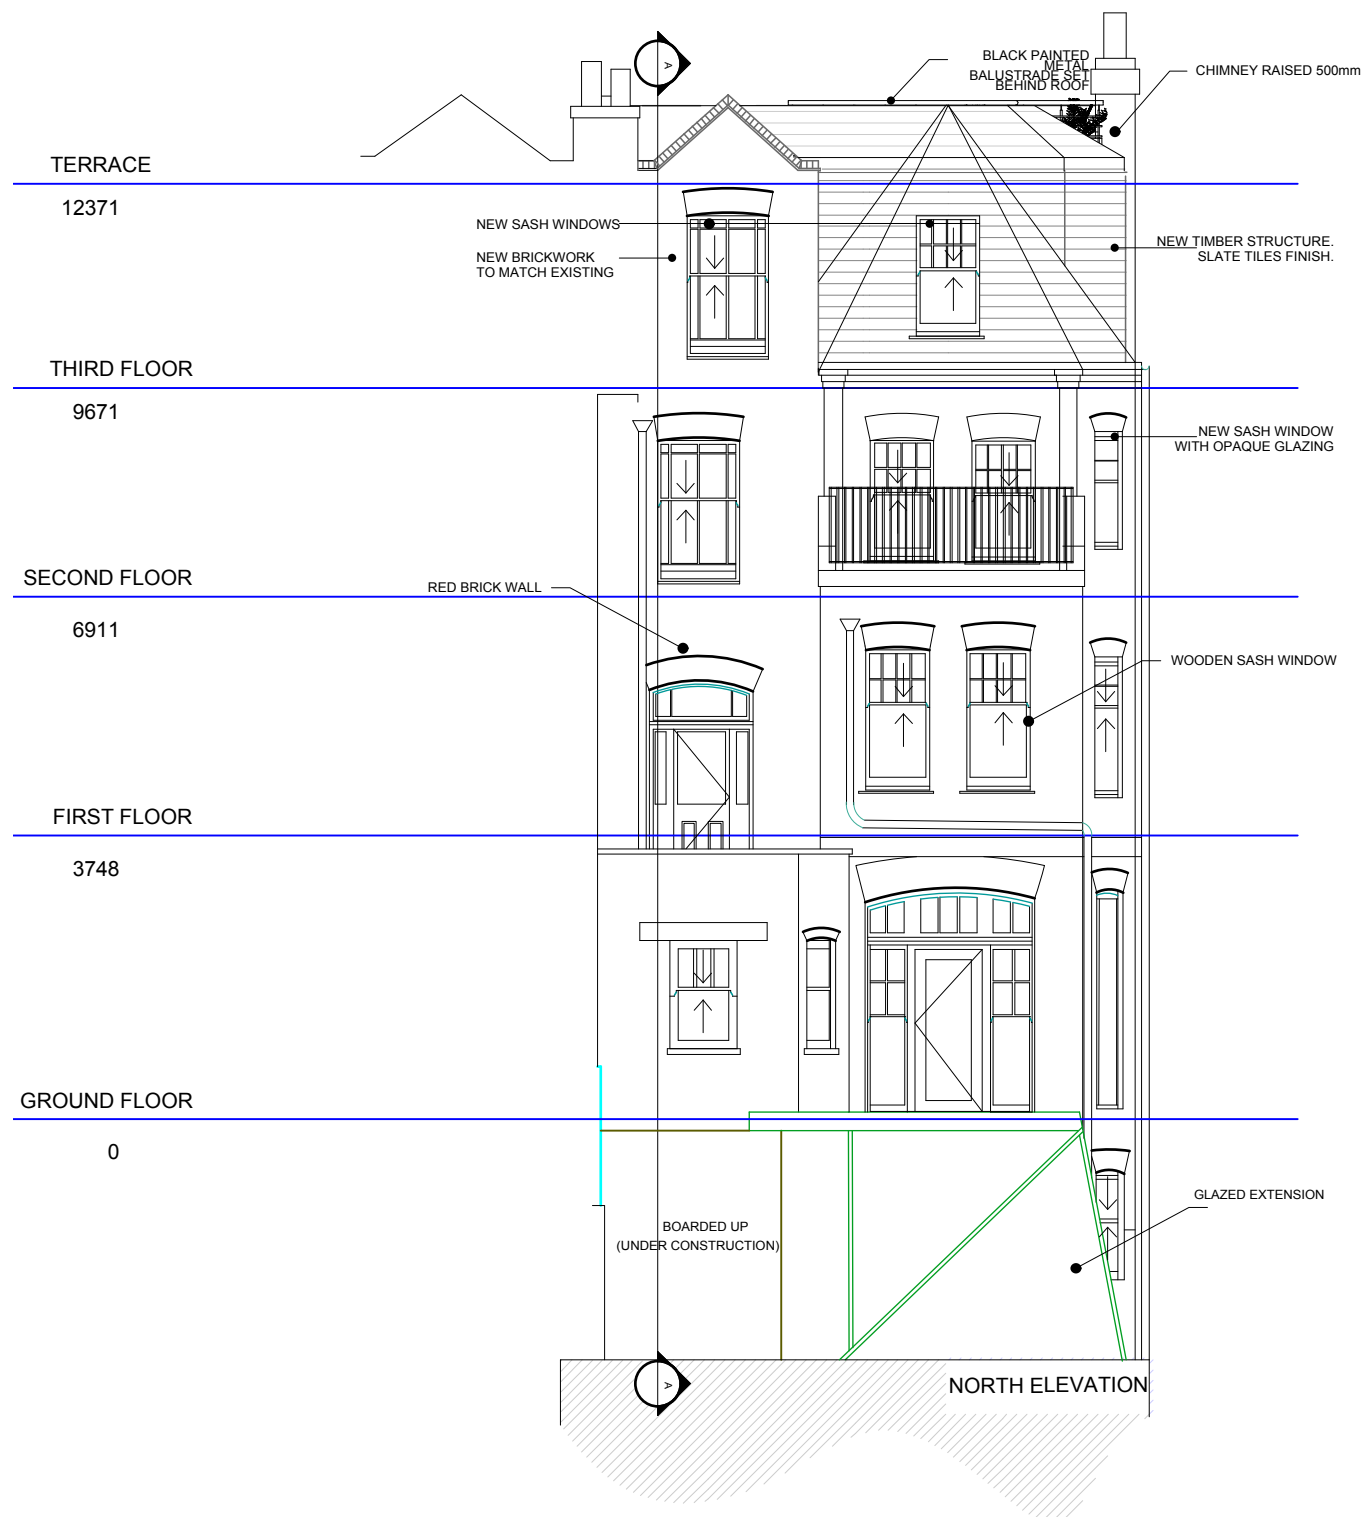


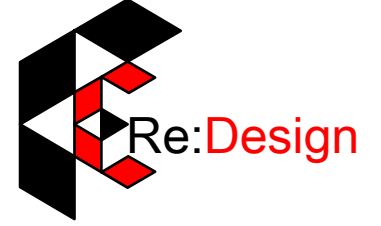			CLIENT	PROJECT	SCALE	DRAWING NO.	REV.	
C	Dec 2015	Chimney raised 500mm	Mr Edward Boulderstone	20 Belsize Lane, London NW3 5AB	1:100@A3	1464/Pr/101	C	
B	Dec 2015	Conical roof form retained, metal balustrade retained						
A	Oct 2015	Roof design to rear addition altered to retain tiles						
REV	DATE	NOTES	DRAWINGS TO BE READ IN CONJUNCTION WITH RELEVANT DRAWING AND SPECS. DRAWINGS NOT TO BE SCALED. FIGURED DIMENSIONS ONLY. ANY DISCREPANCIES ARE TO BE POINTED TO THE ARCHITECT. THE ARCHITECT IS NOT LIABLE FOR ANY FAULTS NOT RAISED. DRAWINGS NOT TO BE SCALED FOR LAND TRANSFER PURPOSES	DRAWING TITLE	DATE	DRAWN		
				Proposed Front & Rear Elevation	July15	zb	ReDesign Architecture TOP FLOOR, 1544 LONDON ROAD, SW16 4EU TEL: 0208 166 1531 / 07984 923 366 WEB: WWW.REDESIGNGROUP.CO.UK EMAIL: CONTACT@REDESIGNGROUP.CO.UK	

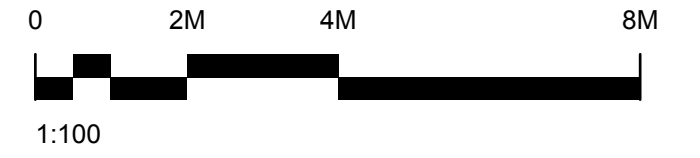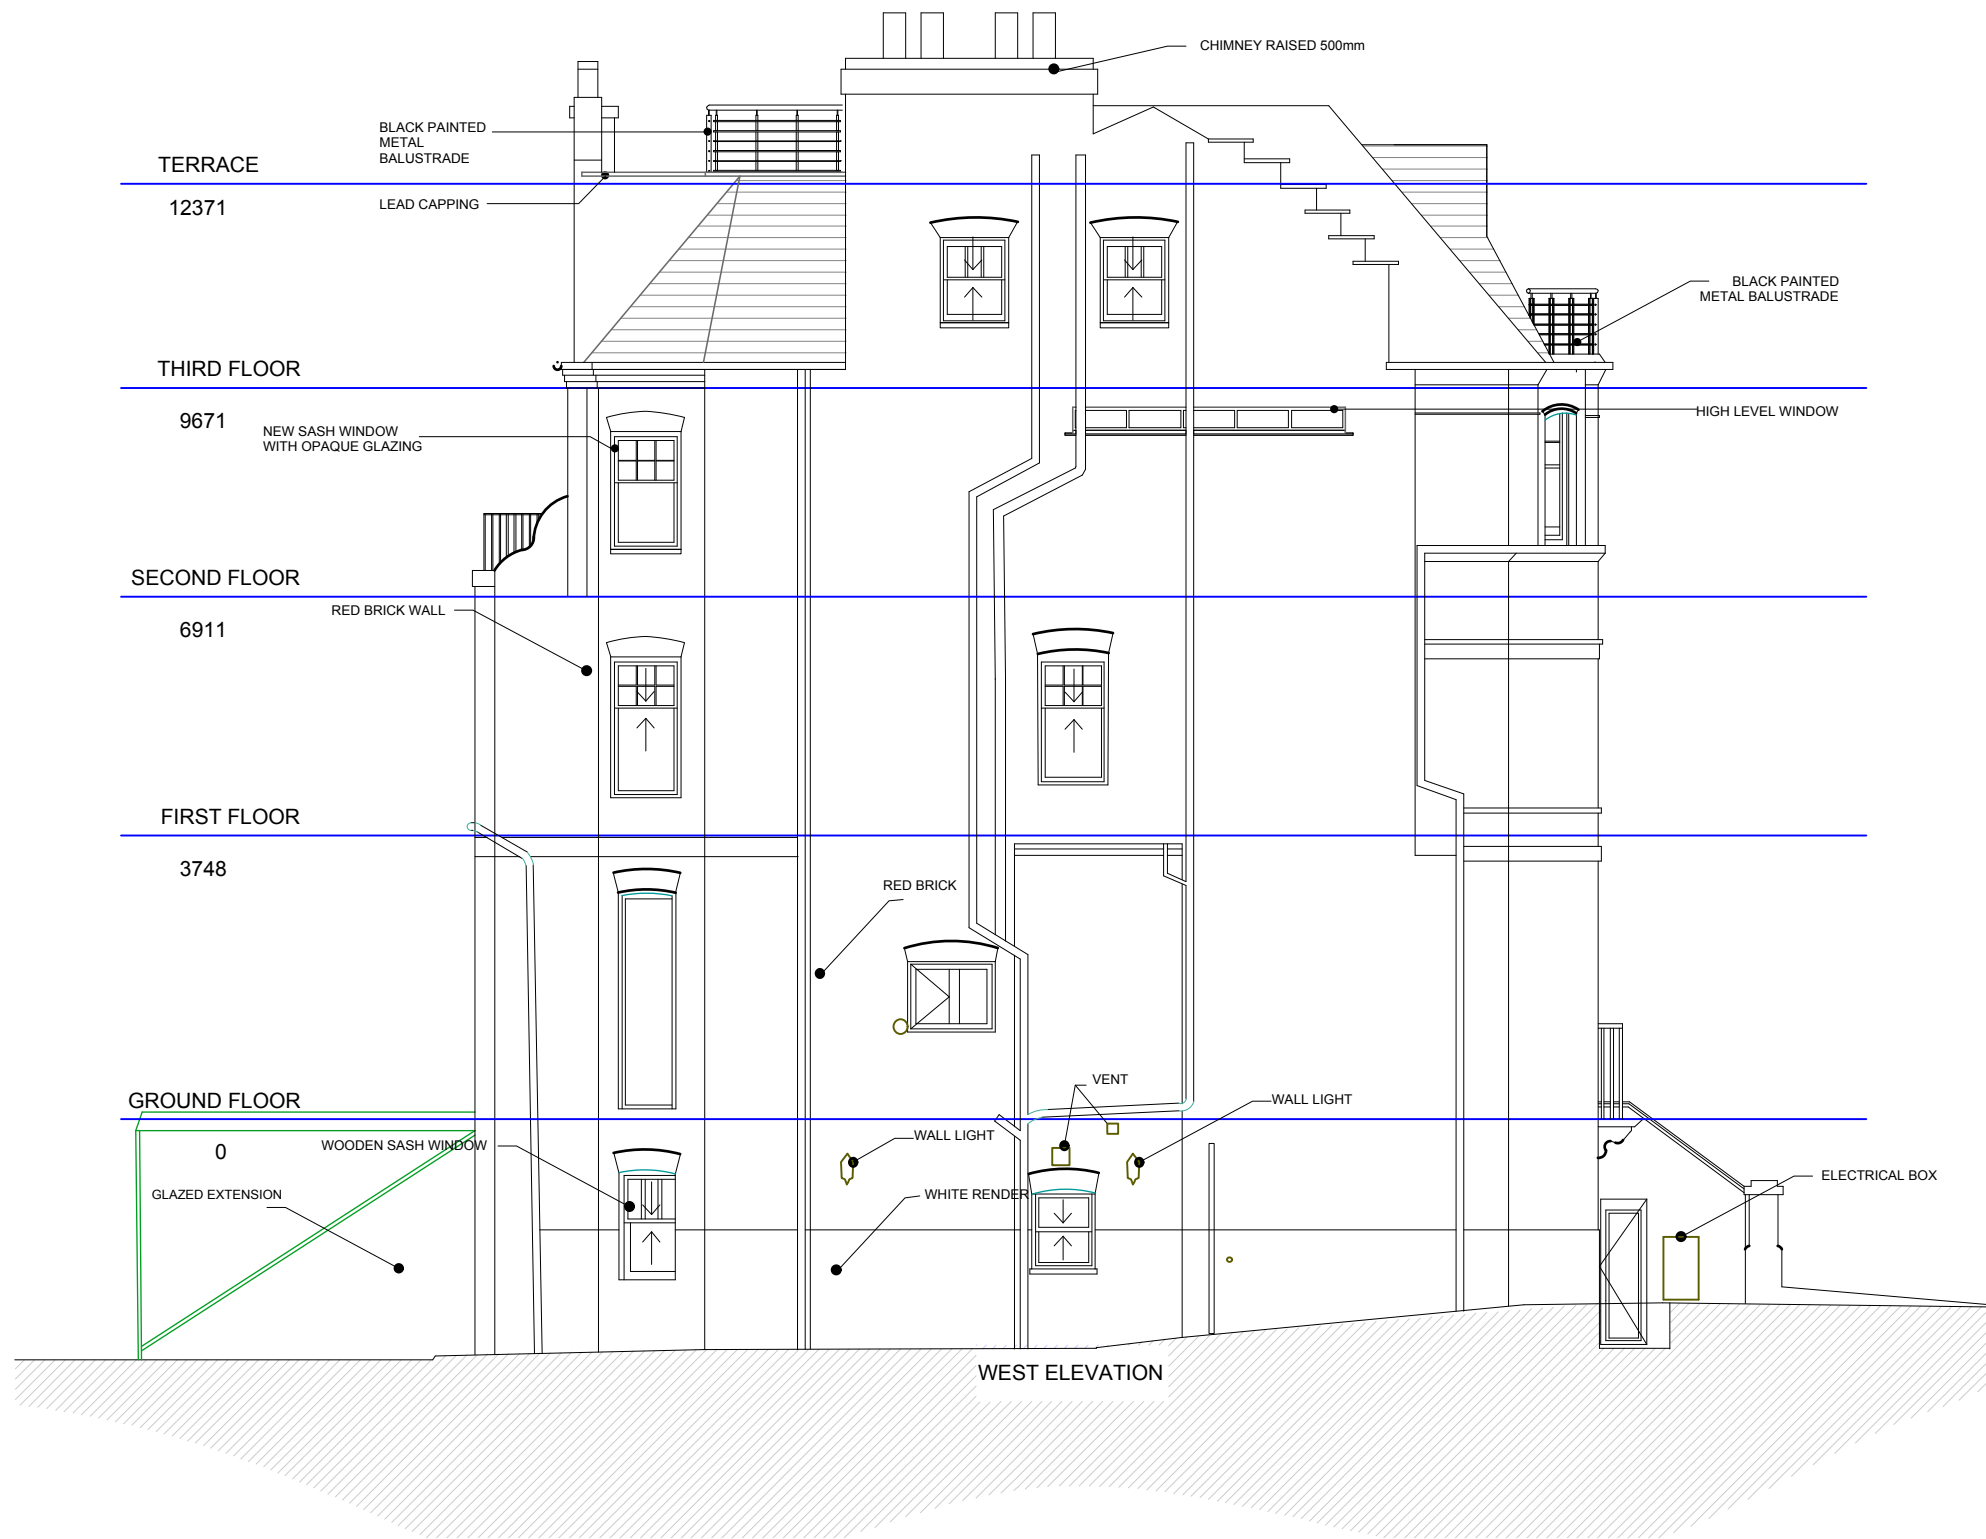

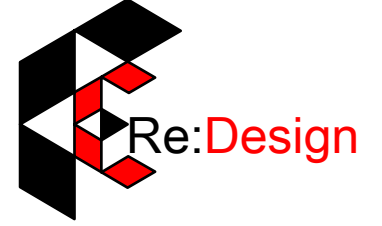			CLIENT	PROJECT	SCALE	DRAWING NO.	REV.	
			Mr Edward Boulderstone	20 Belsize Lane, London NW3 5AB	1:100@A3	1464/Pr/102	B	
B	Dec 2015	Chimney raised 500mm	DRAWINGS TO BE READ IN CONJUNCTION WITH RELEVANT DRAWING AND SPECS. DRAWINGS NOT TO BE SCALED. FIGURED DIMENSIONS ONLY. ANY DISCREPANCIES ARE TO BE POINTED TO THE ARCHITECT. THE ARCHITECT IS NOT LIABLE FOR ANY FAULTS NOT RAISED. DRAWINGS NOT TO BE SCALED FOR LAND TRANSFER PURPOSES	DRAWING TITLE Proposed Side Elevation	DATE	DRAWN		
A	Dec 2015	Conical roof form retained at third floor level			July15	zb		
REV	DATE	NOTES						

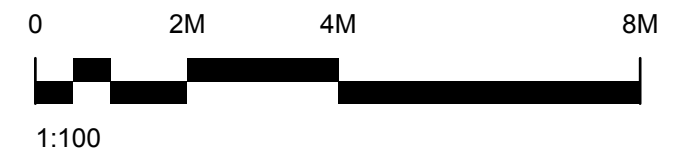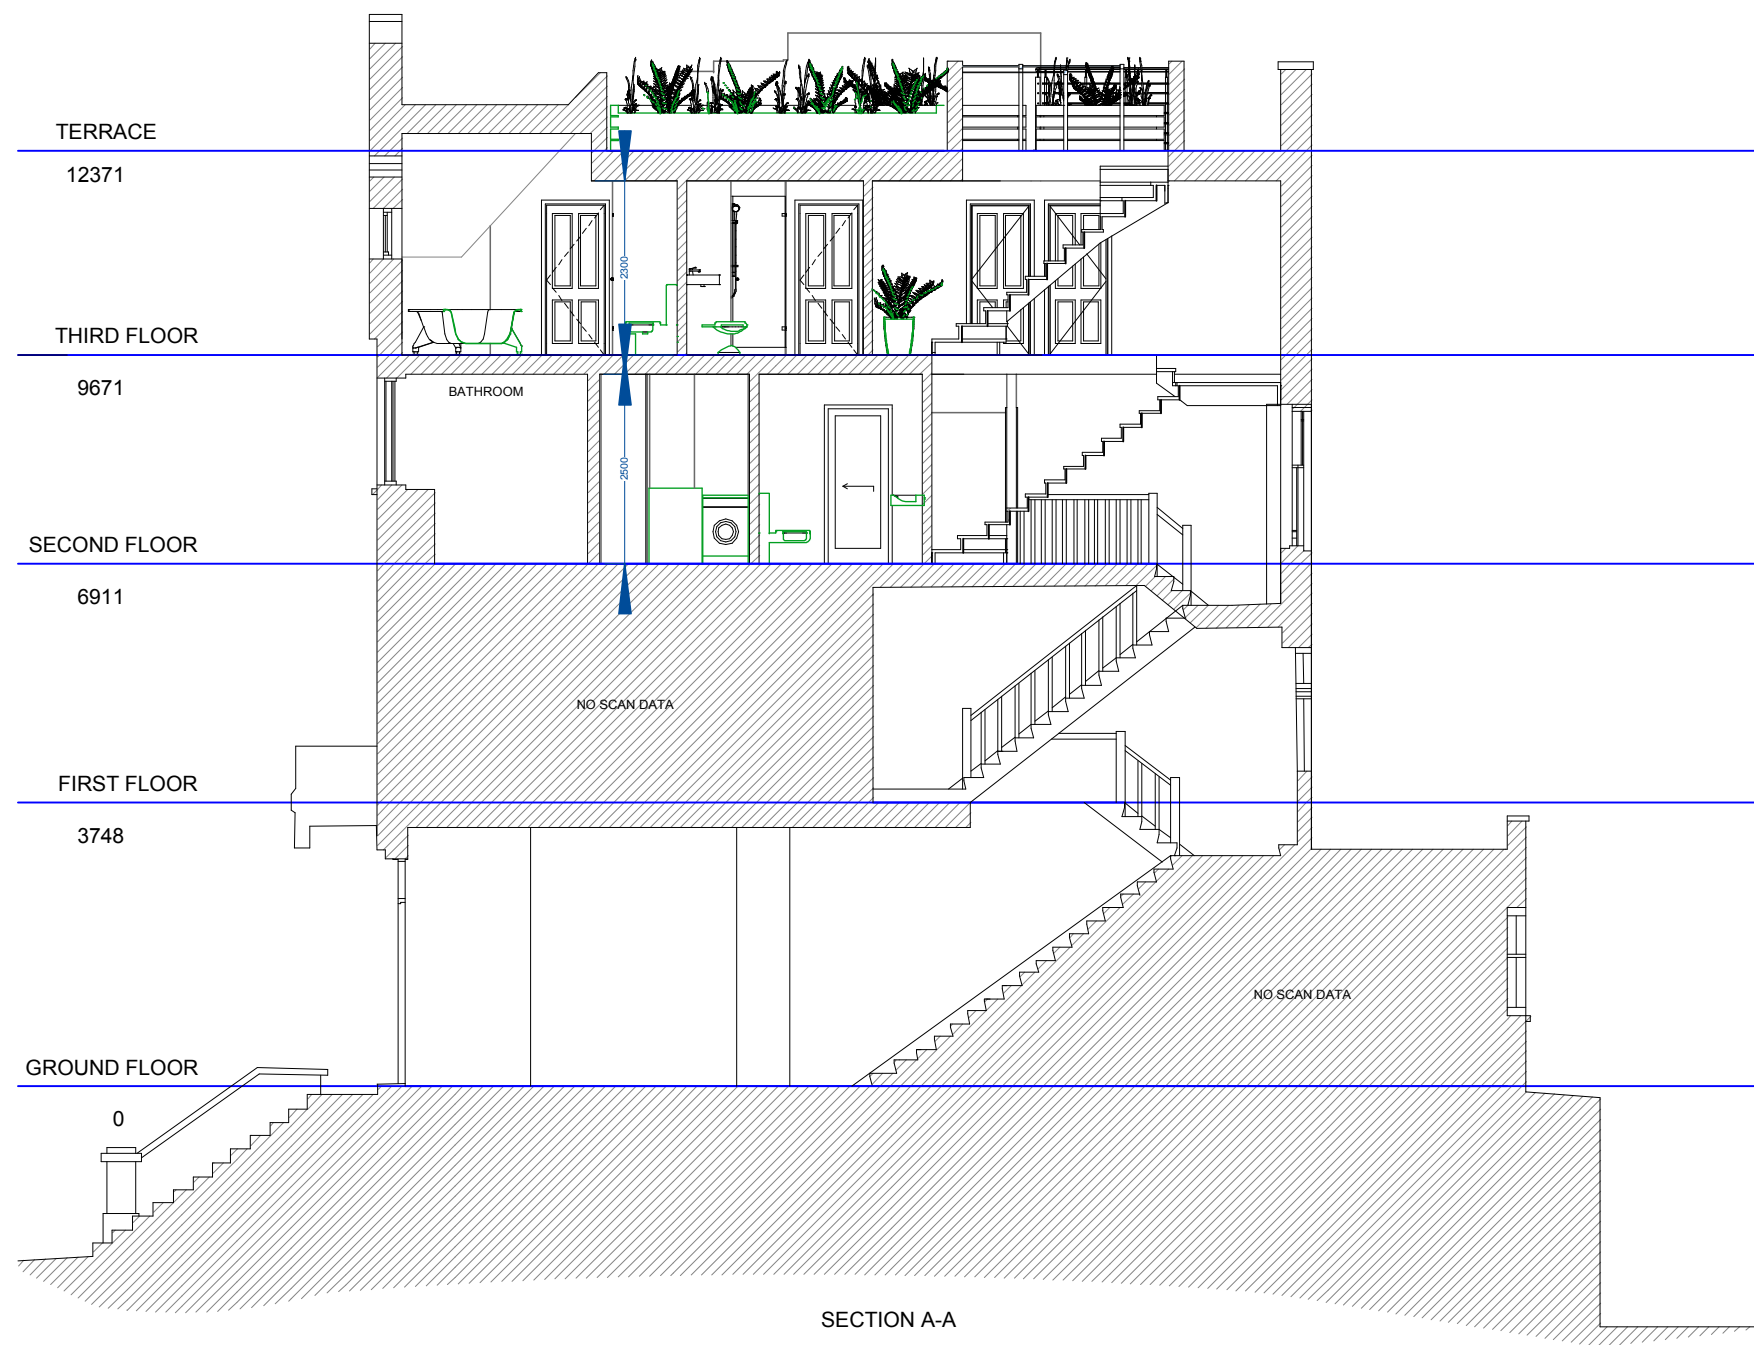

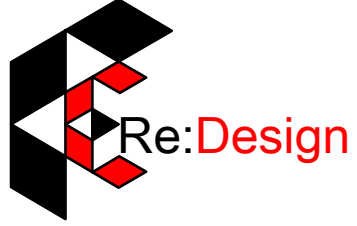			CLIENT	PROJECT	SCALE	DRAWING NO.	REV.	
			Mr Edward Boulderstone	20 Belsize Lane, London NW3 5AB	1:100@A3	1464/Pr/103		
			DRAWINGS TO BE READ IN CONJUNCTION WITH RELEVANT DRAWING AND SPECS. DRAWINGS NOT TO BE SCALED. FIGURED DIMENSIONS ONLY. ANY DISCREPANCIES ARE TO BE POINTED TO THE ARCHITECT. THE ARCHITECT IS NOT LIABLE FOR ANY FAULTS NOT RAISED. DRAWINGS NOT TO BE SCALED FOR LAND TRANSFER PURPOSES	DRAWING TITLE	DATE	DRAWN		
REV	DATE	NOTES		Proposed Section A-A	July15	zb		