



Plot A - South Elevation with screens removed for clarity

- Contract value engineered proposal
- - - Proposal approved Aug 2014
- - - Existing site level
- Existing buildings

Notes
 Check this drawing is the latest revision.
 Do not scale from this drawing.
 Do not use the information on this drawing without checking all dimensions on site.
 Do not use any areas indicated for either valuation, purchase, sale or any other form of legally binding contract.
 Do not reproduce any part of this drawing without prior written consent.

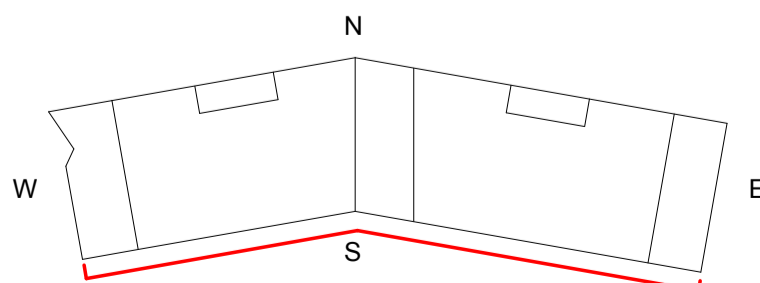

Graphic Scale 1:100

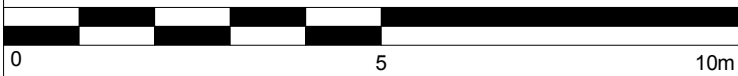

Rev	Date	Description	Drawn	Checked
A	12.06.15	Updating of planning drawings to reflect the Contract Value Engineered Schedule	AP	EB

Revision Schedule



ARCHITYPE
 London t 020 7403 2889 Hereford t 01981 542 111

Project	Agar Grove Block A		
Client	Hill Partnership Ltd for Camden Council		
Dwg Title	Plot A - South Elevation Comparison		
Dwg no.	1423_DWG_PlotA_292	Revision	A
Scale	1 : 100 @ A1	Date	21/05/15
Drawn by	AP	Checked by	EB

FOR PLANNING