


20m

 Roof parapet raised by 125mm to allow adequate space for service void to fifth floor 	Internal layout chang window adjustment to suit o location within exterr	column	ered to r level.			
Terrace parapet adjusted by 31 mm to provide minimum 1100mm above terrace build up.						
lity lighting to communal entrance areas.	trance floor and	subsequent floors to main 23 Clear glazed balcony	Is amended with level changes to upper ntain parapet heights.		ved higher	
tant decorative tile, pattern A to communal er e pattern extends to extent of overhead cano- tant decorative tile, pattern B to maisonette e xtends externally, to extent of overhead cano oor - Perforated doors to window RAL colour e private entrance door, with clear glazed side Aprroved. Colour as approved sample. zed communal entrance door to garden, with por set to be PAS 24 Approved. Colour as app zed window with solid side opening to match side panel. Colour as approved sample.	by externally. ntrance threshold. Tile py. e light. Door set to be clear glazed side proved sample.	 Polyester powder coa frames. Random ball Polyester powder coa 7016. Consistent ball Framed fixed thermore 	ustrade spacing. ated steel section ballustrad ustrade spacing. wood timber slatted screens with recessed brickwork sid	le. Colour to match window le. Colour Anthracite RAL s, finish stained black		
	<u> </u>		<u> </u>			

Engineered Schedule All information shown is in line with Stage E Tender drawings. Revision clouds indicate changes from previously approved planning drawings.	H\B	
Engineered Schedule		
.15 Updating of planning drawings to reflect the Contract Value	AP	EB
.15 Update of bird / bat box locations on planning drawings	IC	CD
.15 Added back material information	CD	IC
	15 Update of bird / bat box locations on planning drawings 15 Updating of planning drawings to reflect the Contract Value	15 Update of bird / bat box locations on planning drawings IC 15 Updating of planning drawings to reflect the Contract Value AP

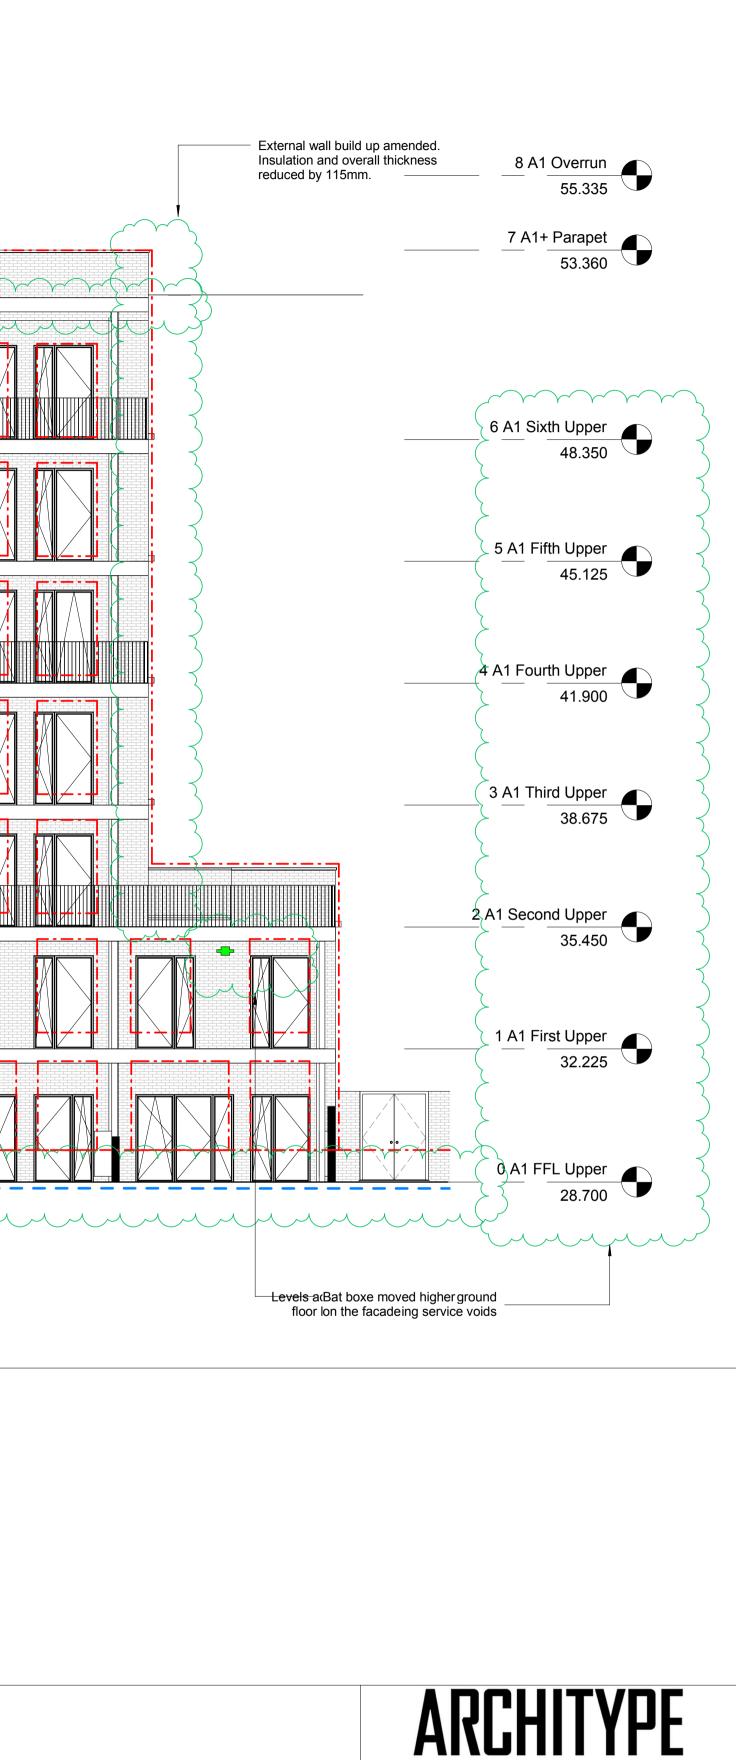

	London	t 020	7403 2	2889	Hei	reford	t	019	981 5	542	111			
Project	Agar Grove Block A									kΑ				
Client	Hill Partnership Ltd for Camden Council													
Dwg Title	Plot A - South Elevation without screens													
Dwg no.	1423	1423_DWG_PL_A_00_255						F	levis	ion	D			
Scale		. 1 : 100 @ A1 ^{Date}					Dec 2015							
Drawn by	,	AP				Checked by					EB			

FOR PLANNING