

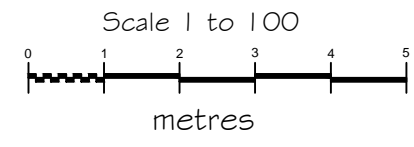
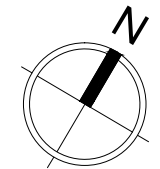


### Ground Floor Plan

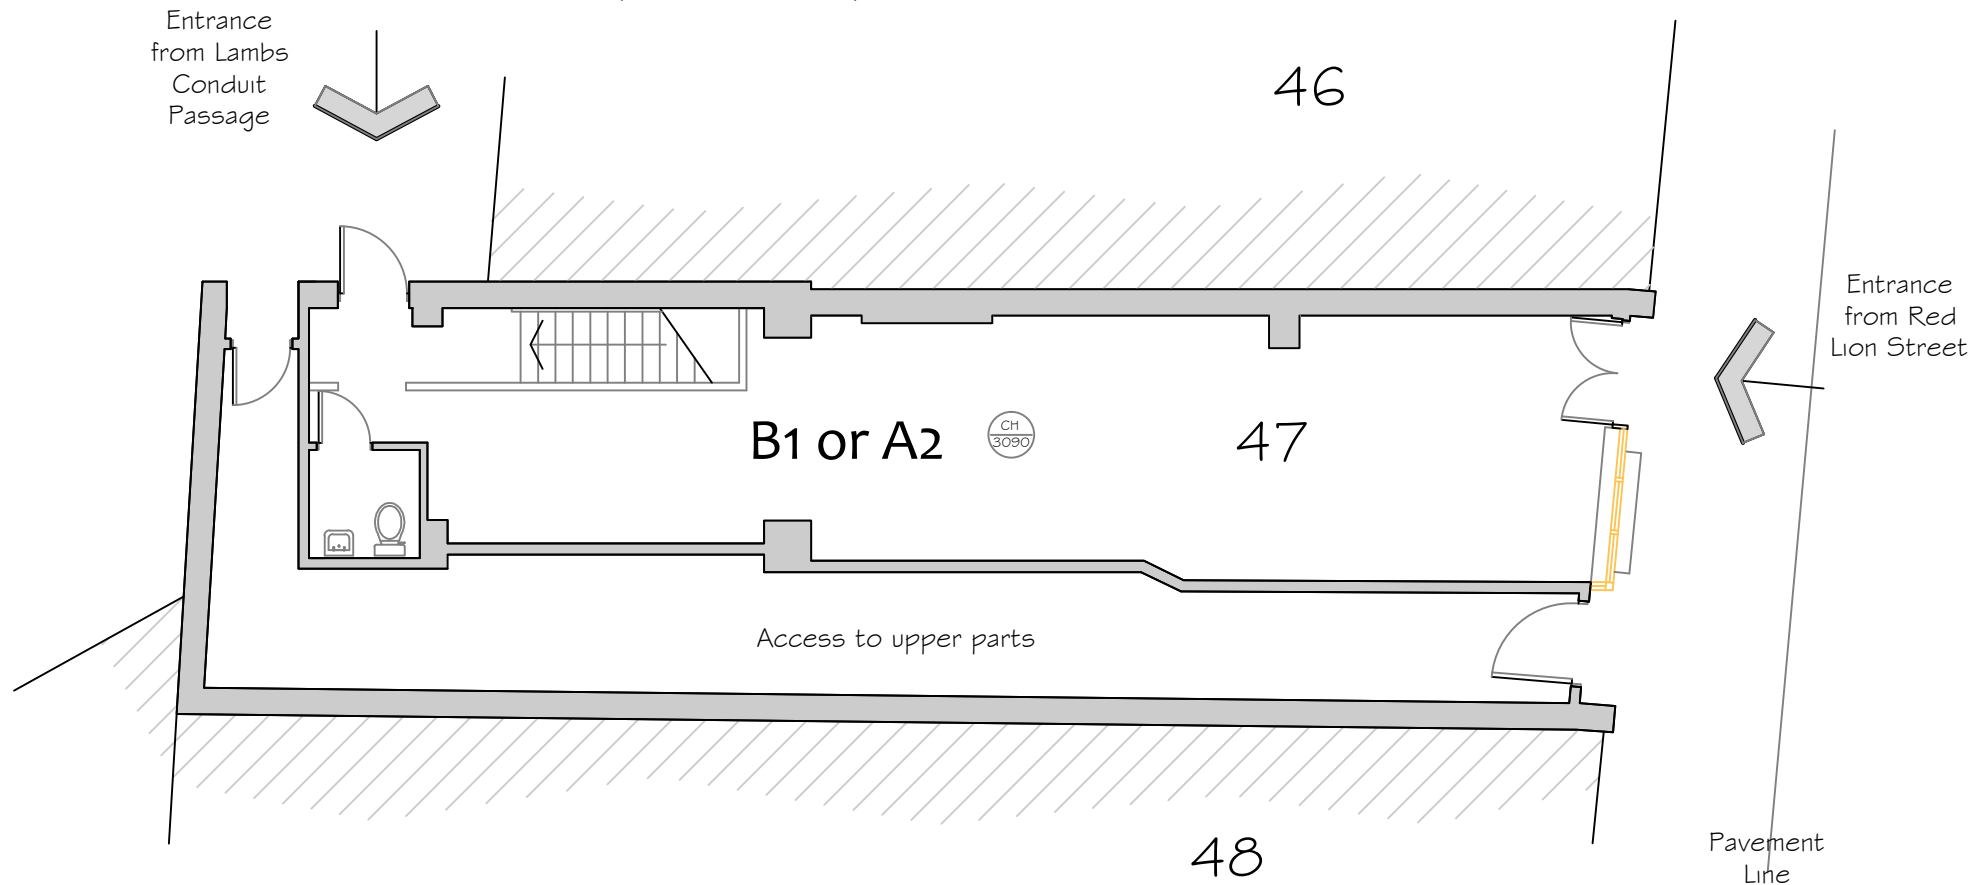

### Basement Plan

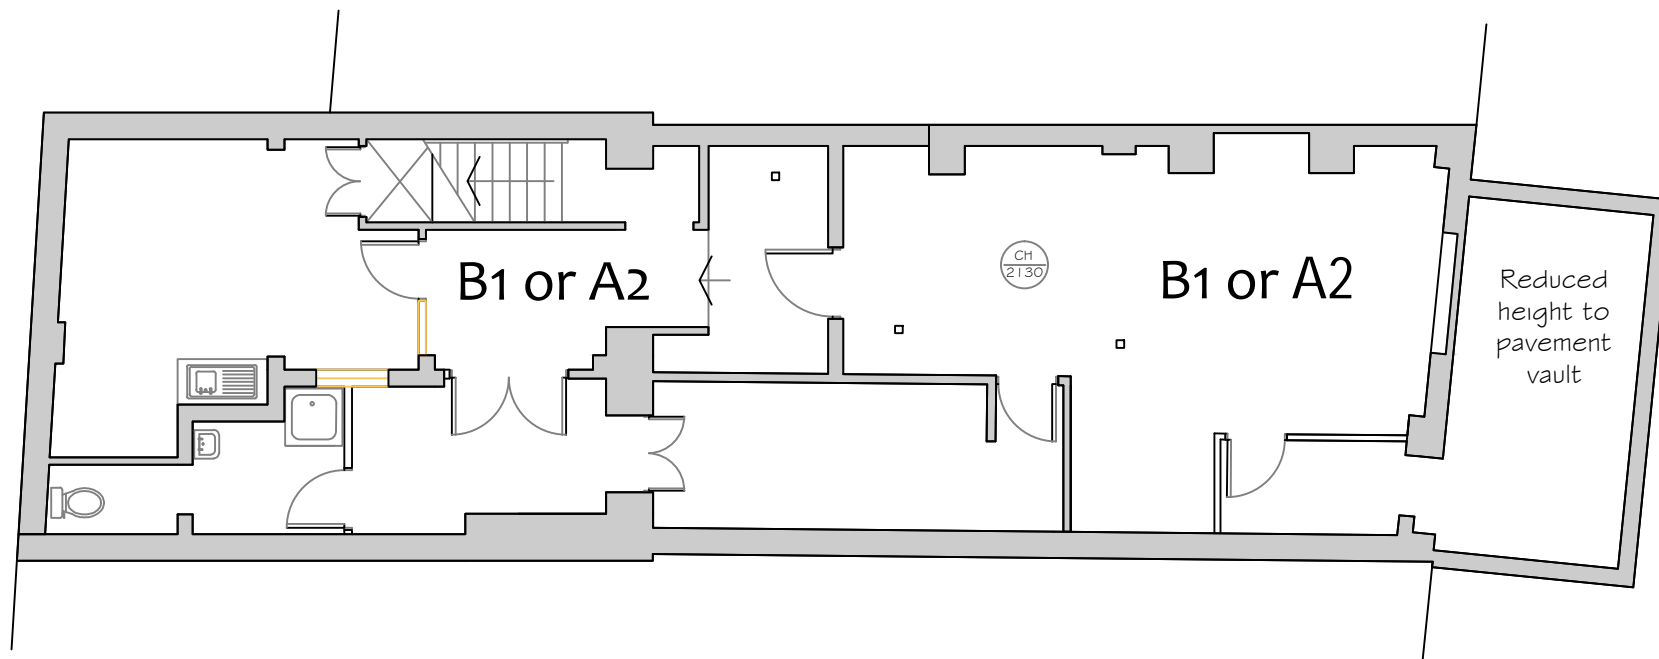

This drawing is for use as a layout plan only and must be reproduced at A3 to maintain scale. If printing from a pdf ensure no scaling or fit to page options are selected.

This drawing is not to be used for construction. All critical measurement are to be checked on site.

This drawing is the copyright of Property Briefing Ltd and shall not be reproduced in whole or in part without their permission, all rights reserved.

**Property Briefing** Property Briefing Ltd  
 PLANS EPC SURVEYS Tel - 02070 997729  
 work@property-briefing.com

Layout Plan (Proposed)  
 Ground floor and basement retail premises

Location  
 47 Red Lion Street  
 London  
 WC1R 4PF

Client

Scale  
 1:100 [at A3]

Dwg No  
 GSC779(P)

Date  
 11 Nov 15