




- key:
- existing walls
 - proposed external walls
 - existing walls removed
 - infill block work
 - internal timber wall partitions

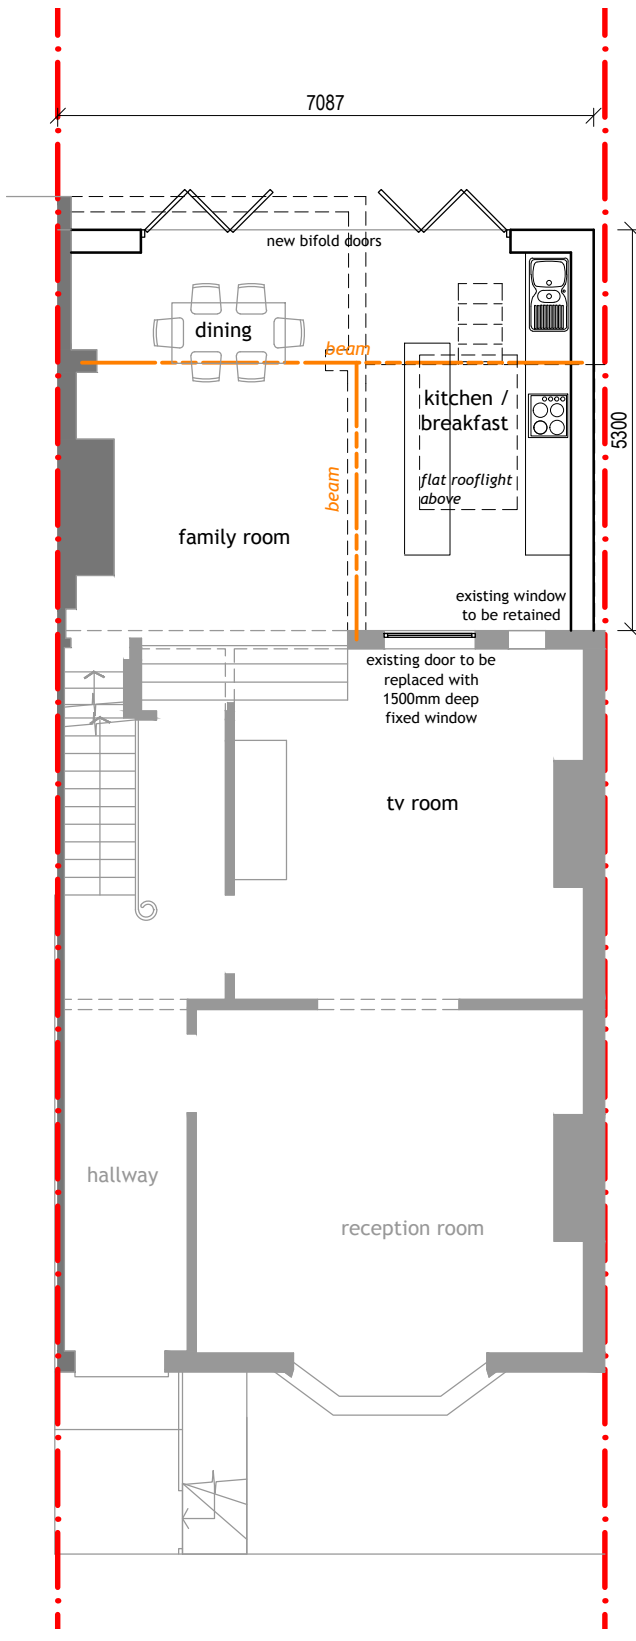

PROPOSED GROUND FLOOR PLAN 1:100

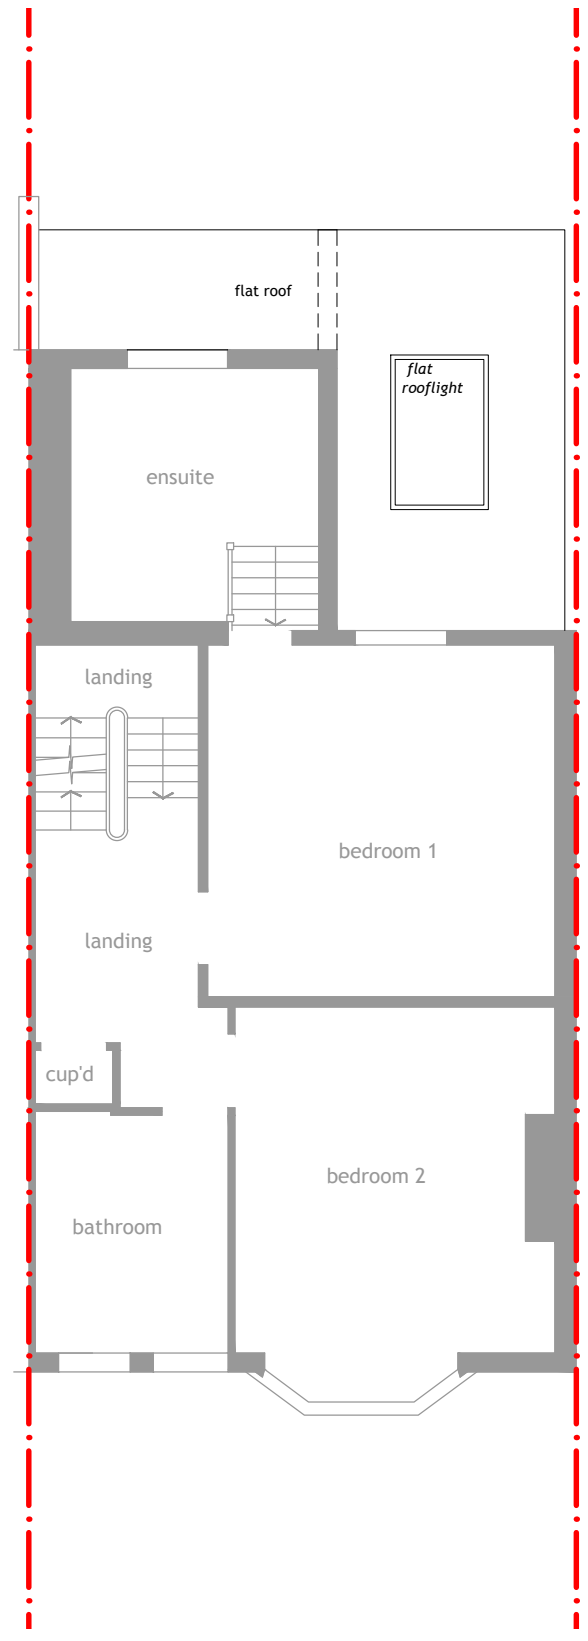

PROPOSED FIRST FLOOR PLAN 1:100

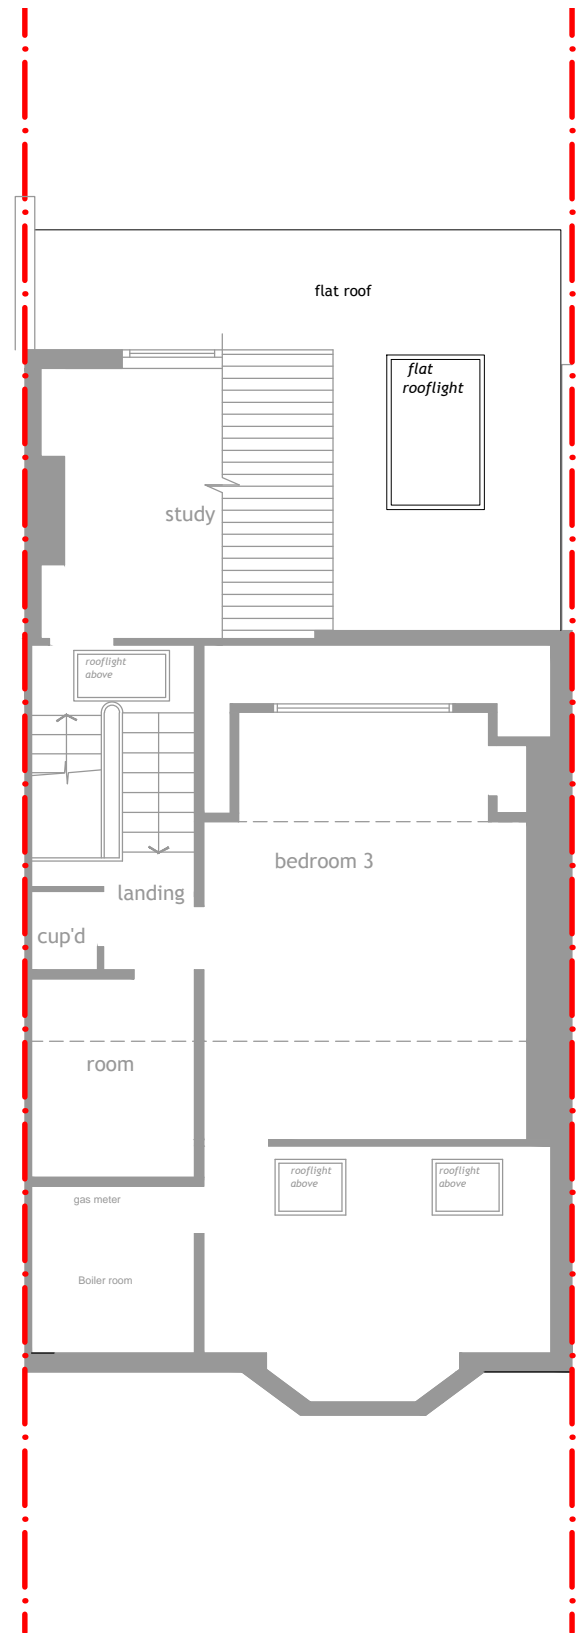


PROPOSED LOFT PLAN 1:100

Rev	Date	Comments
A	15.12.2015	Amendments as per planning officer's comments dated 15.12.15 - Rear extension width reduced to 5300mm

15 PANDORA ROAD

proposed rear extension & internal alterations

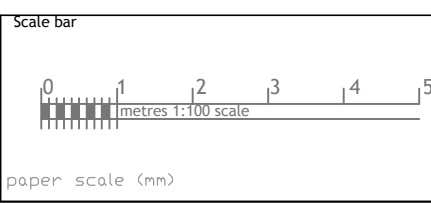

Title
Proposed rear extension & internal alterations
15 Pandora Road, London

Nett Assets
The Studio, 141 New Road,
Croxley Green, Herts. WD3 3EN.
Tel:- 01923 293117. 07531 124528
Web:- www.nettassets.co.uk

Detail		
Proposed Floor Plans		
Date	Nov 2015	Job Ref 1549
Scale	1:100	Drg No. 2PL-05 Rev. A

150
140
130
120
110
100
90
80
70
60
50
40
30
20
10