

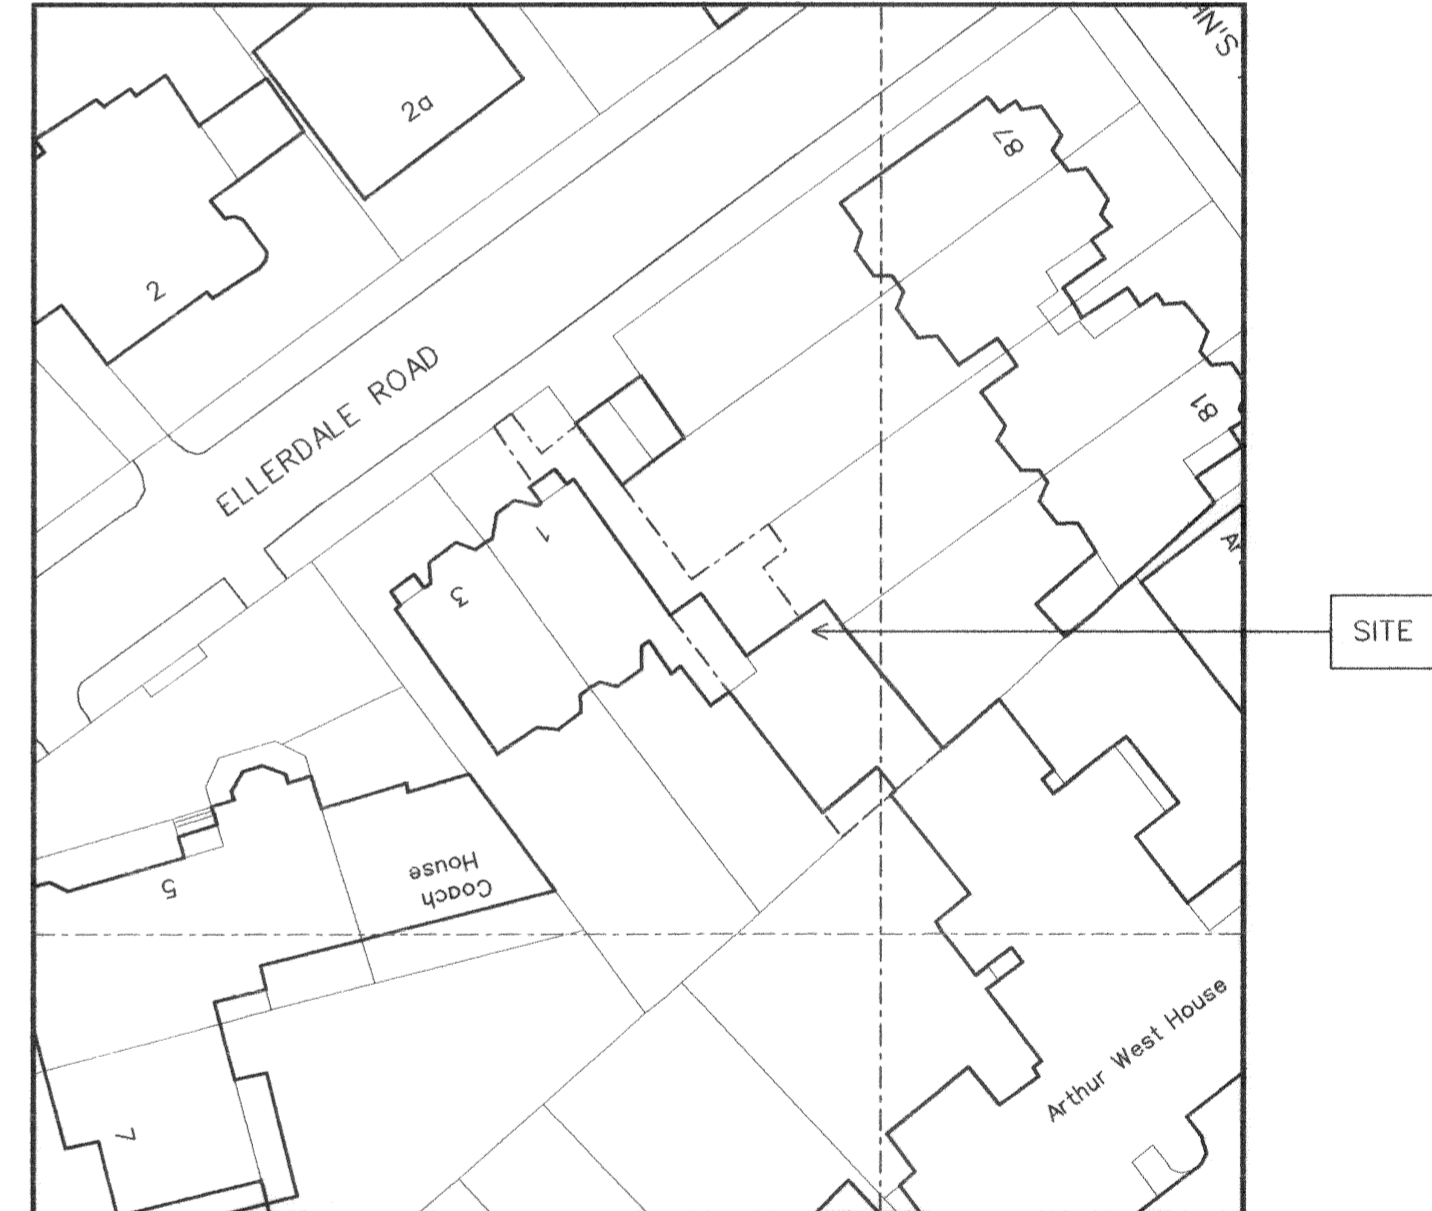


Site Location
SCALE 1:1250

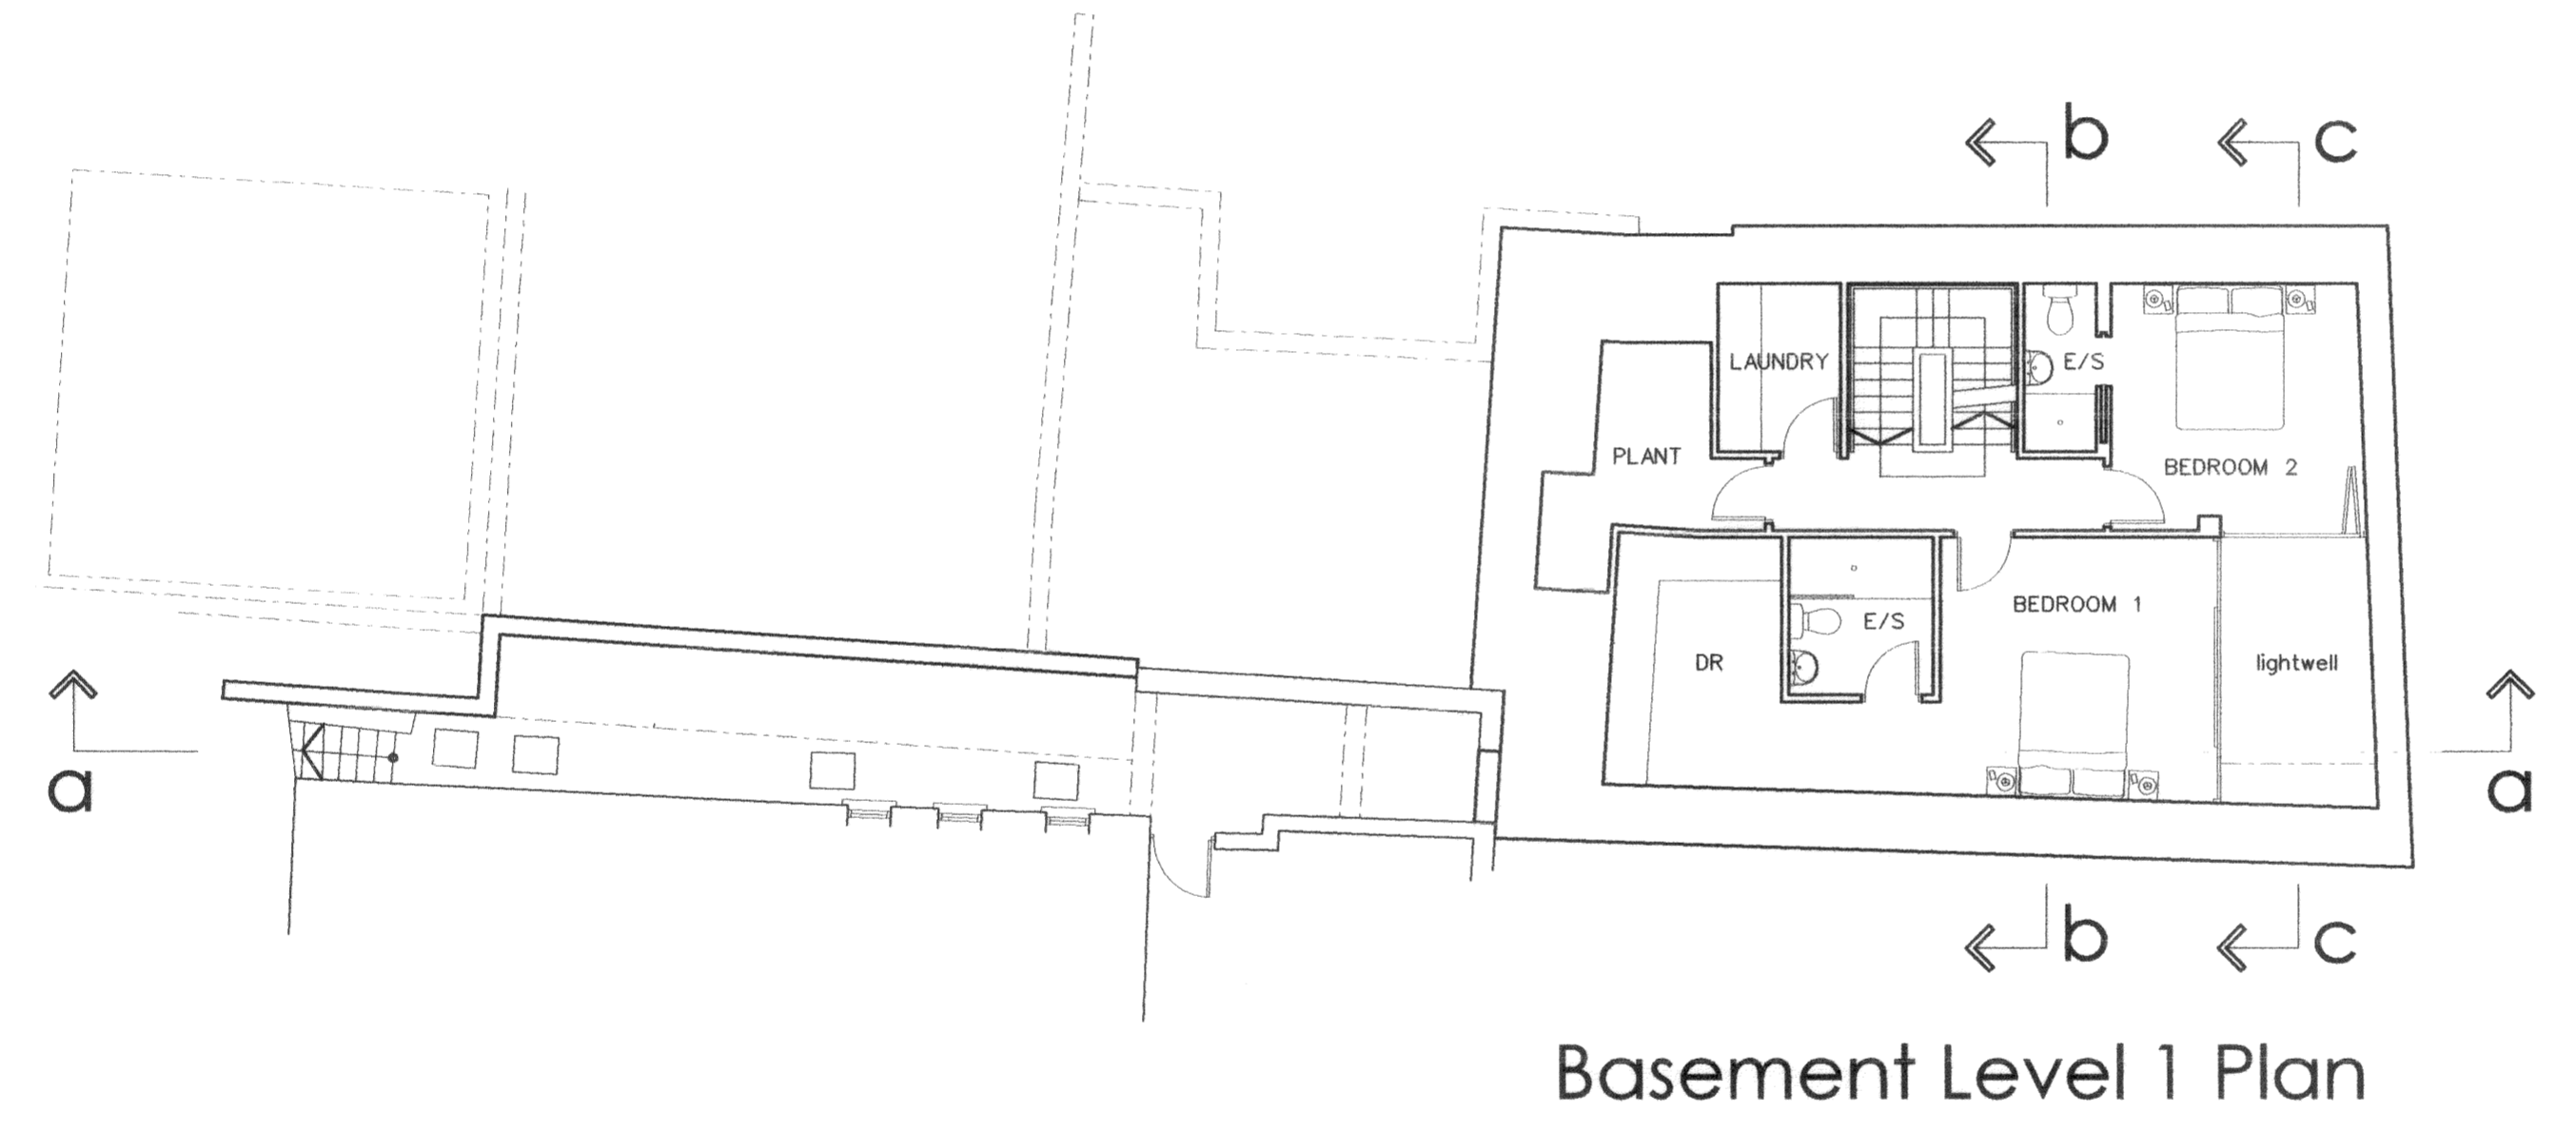

Block Plan
SCALE 1:500

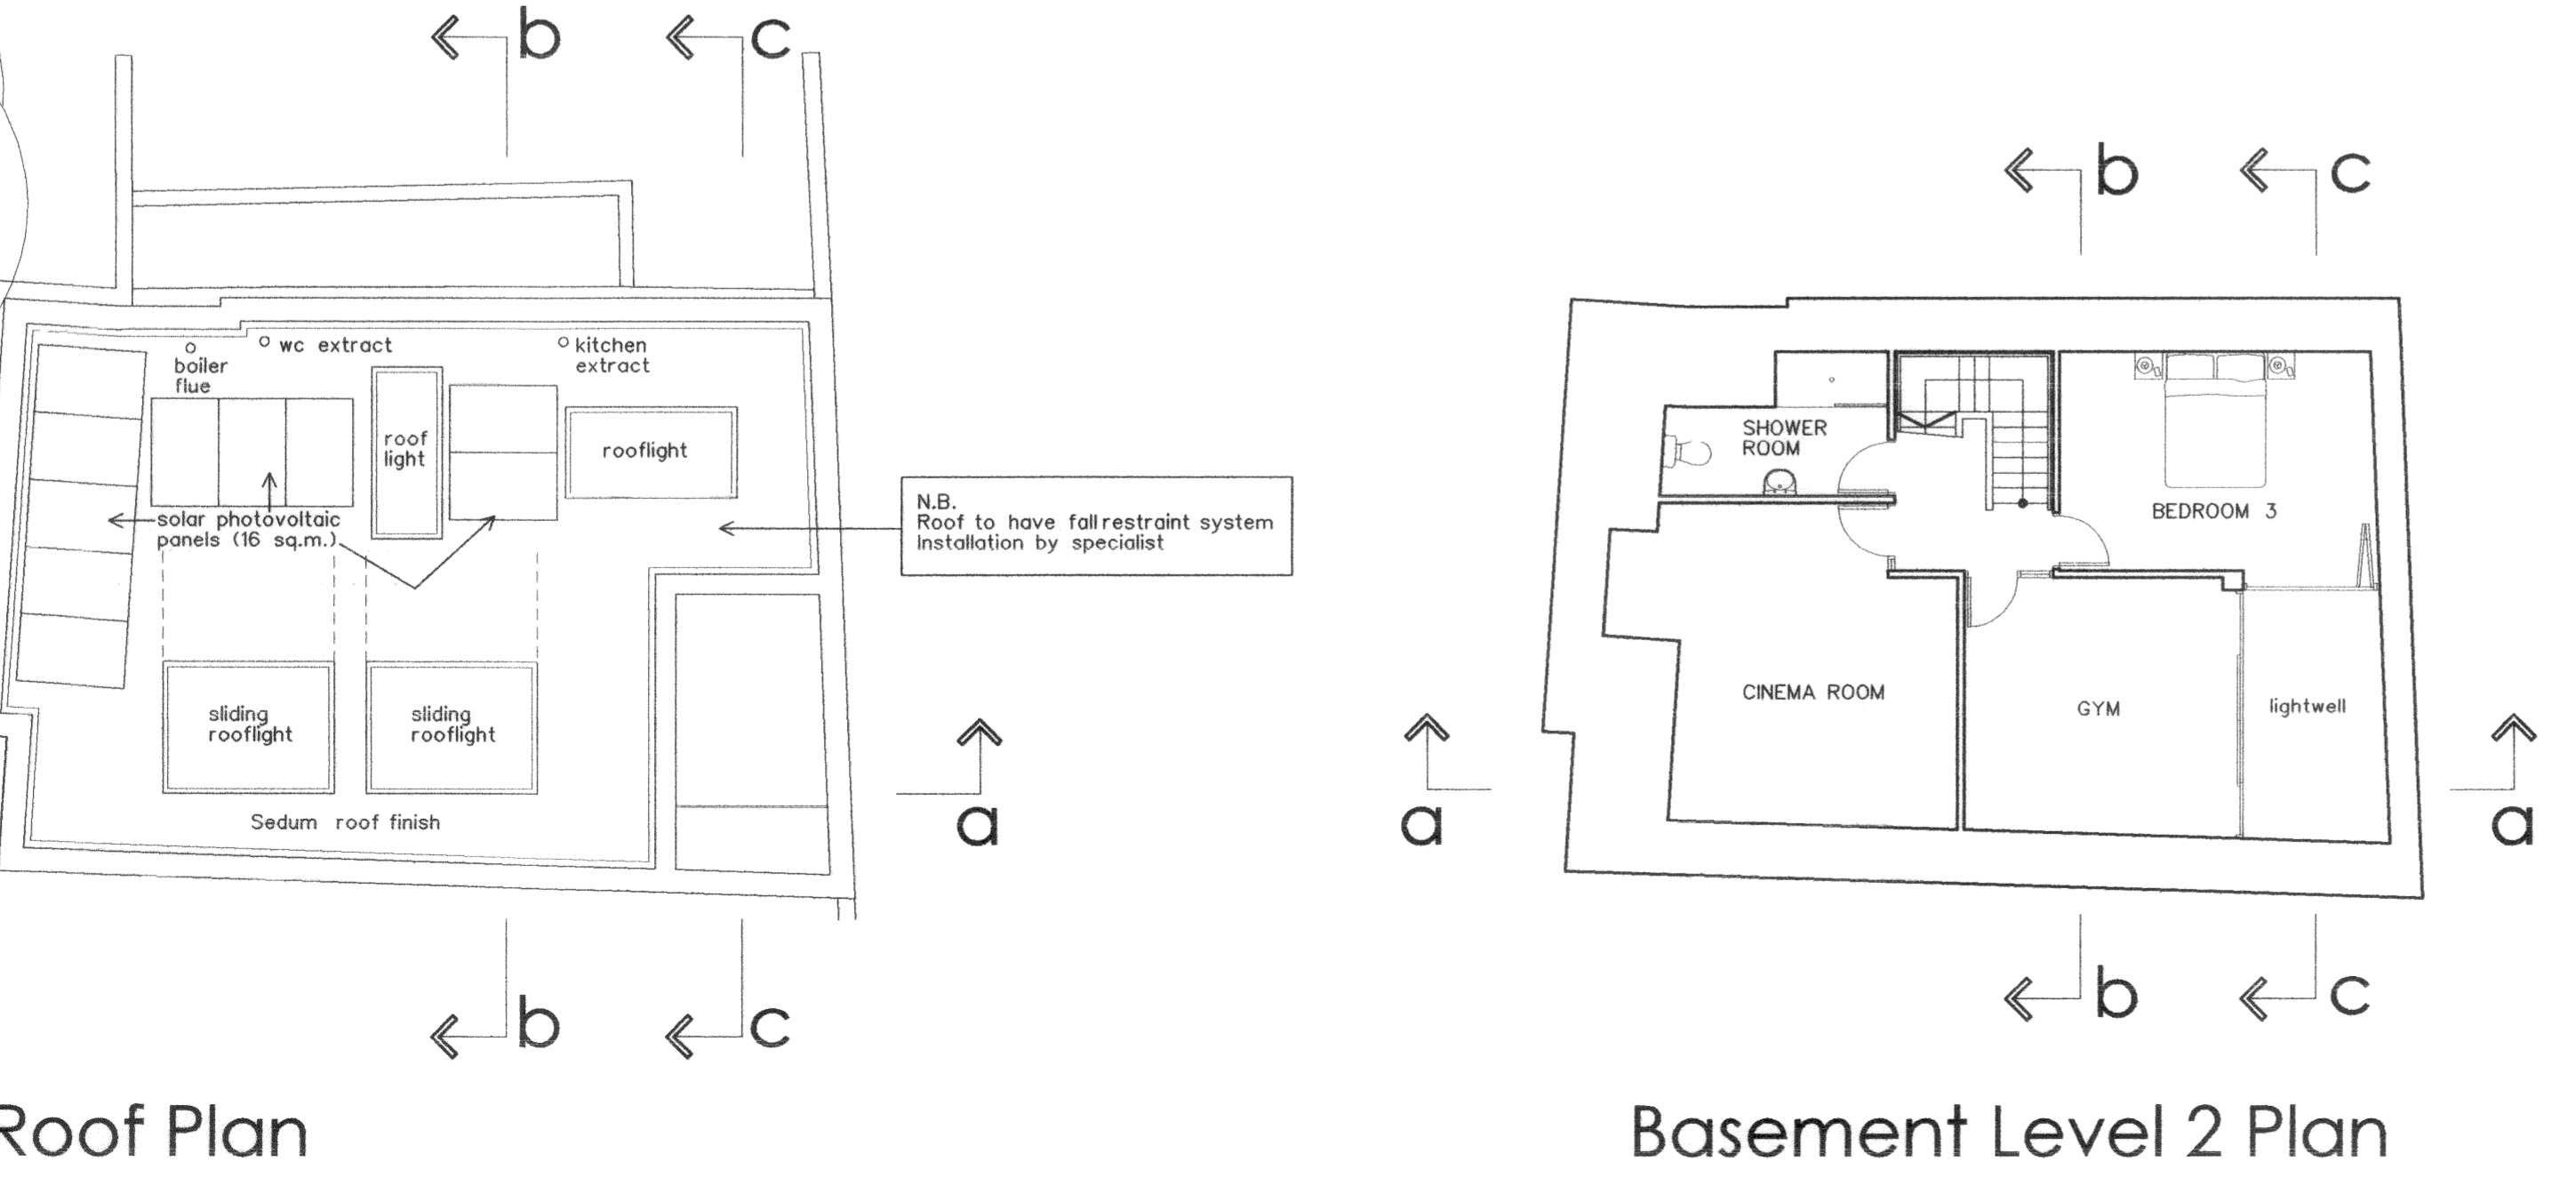

- Rev. C 02.12.15 PV cells amended to suit comments from energy consultant. Rooflights enlarged
- Rev. B 29.11.15 Perimeter walls altered following receipt of updated structural information and roof plan added
- Rev. A 05.11.15 Pool removed

Knight Architecture & Design
 9 High Street
 Olney
 Bucks MK46 4EB
 Tel: 01234 711600 Fax: 01234 711607
 e-mail: knight.architects@btinternet.com

Client	Mr. J. McElroy		
Project	Land adjoining 1 Ellerdale Road, London, NW3 6BA		
Title	Proposed floor plans, block plan and site location		
Scale	Date	Drawing No.	Rev.
1:100 1:500 1:1250	26 Oct 2015	28471-07	C

DO NOT SCALE FROM THIS DRAWING. ALL DIMENSIONS MUST BE CHECKED ON SITE.