



Notes:
 1. do not scale from this drawing
 2. survey indicative only
 3. proposals are subject to utilities surveys
 4. drawing to be read in conjunction with relevant consultant's information
 5. drawing to be read in conjunction with relevant specifications

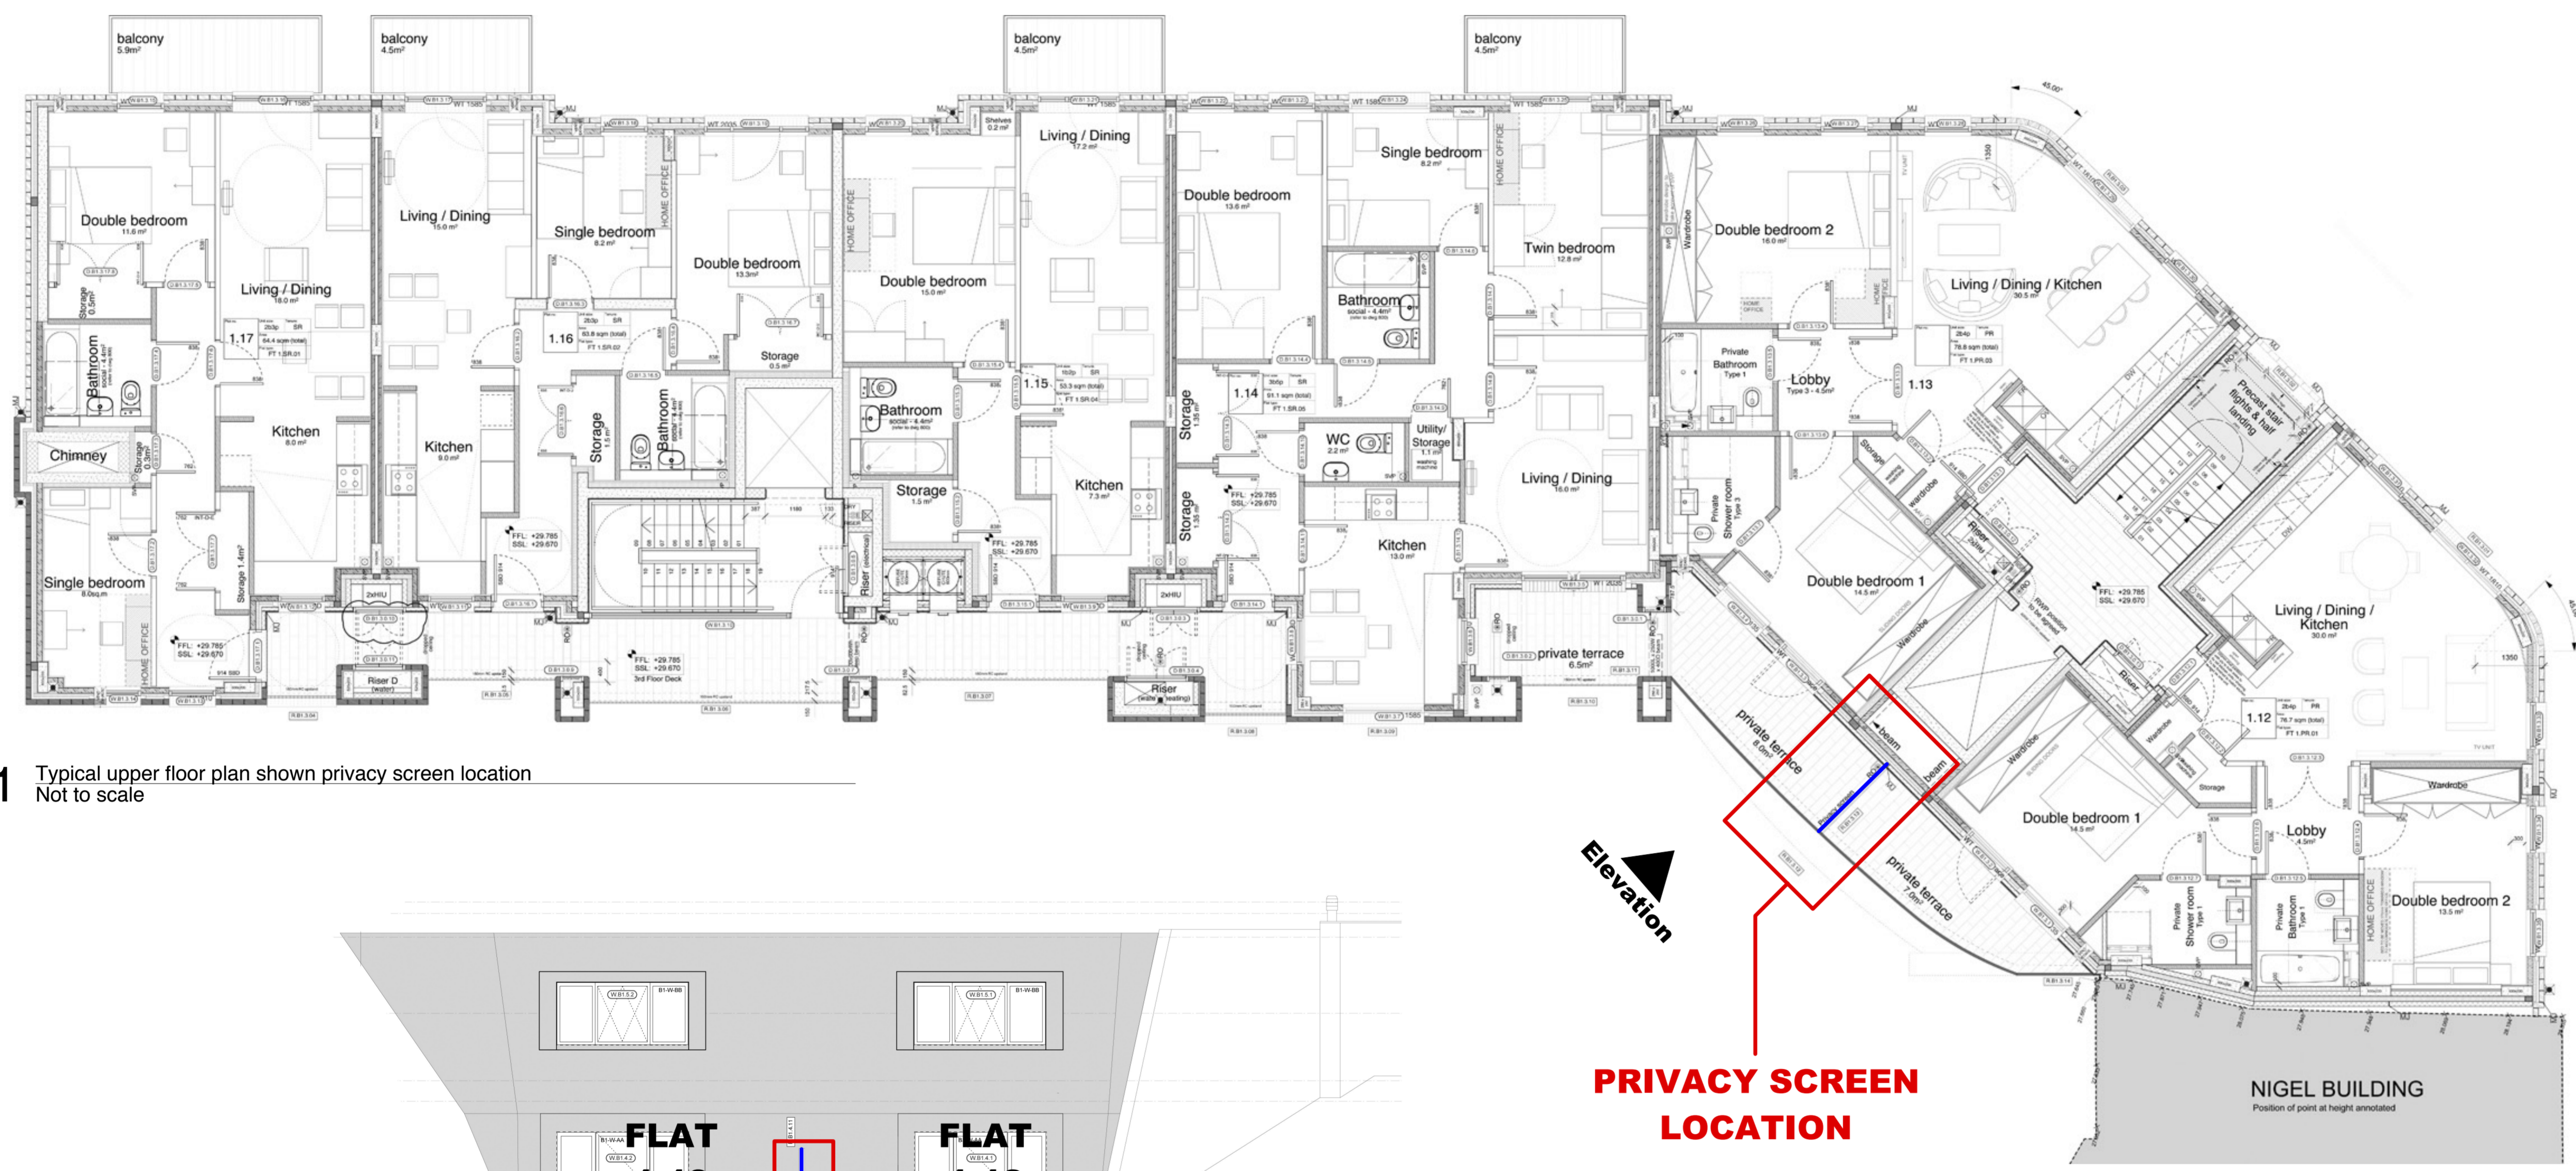

01 Typical upper floor plan shown privacy screen location
 Not to scale

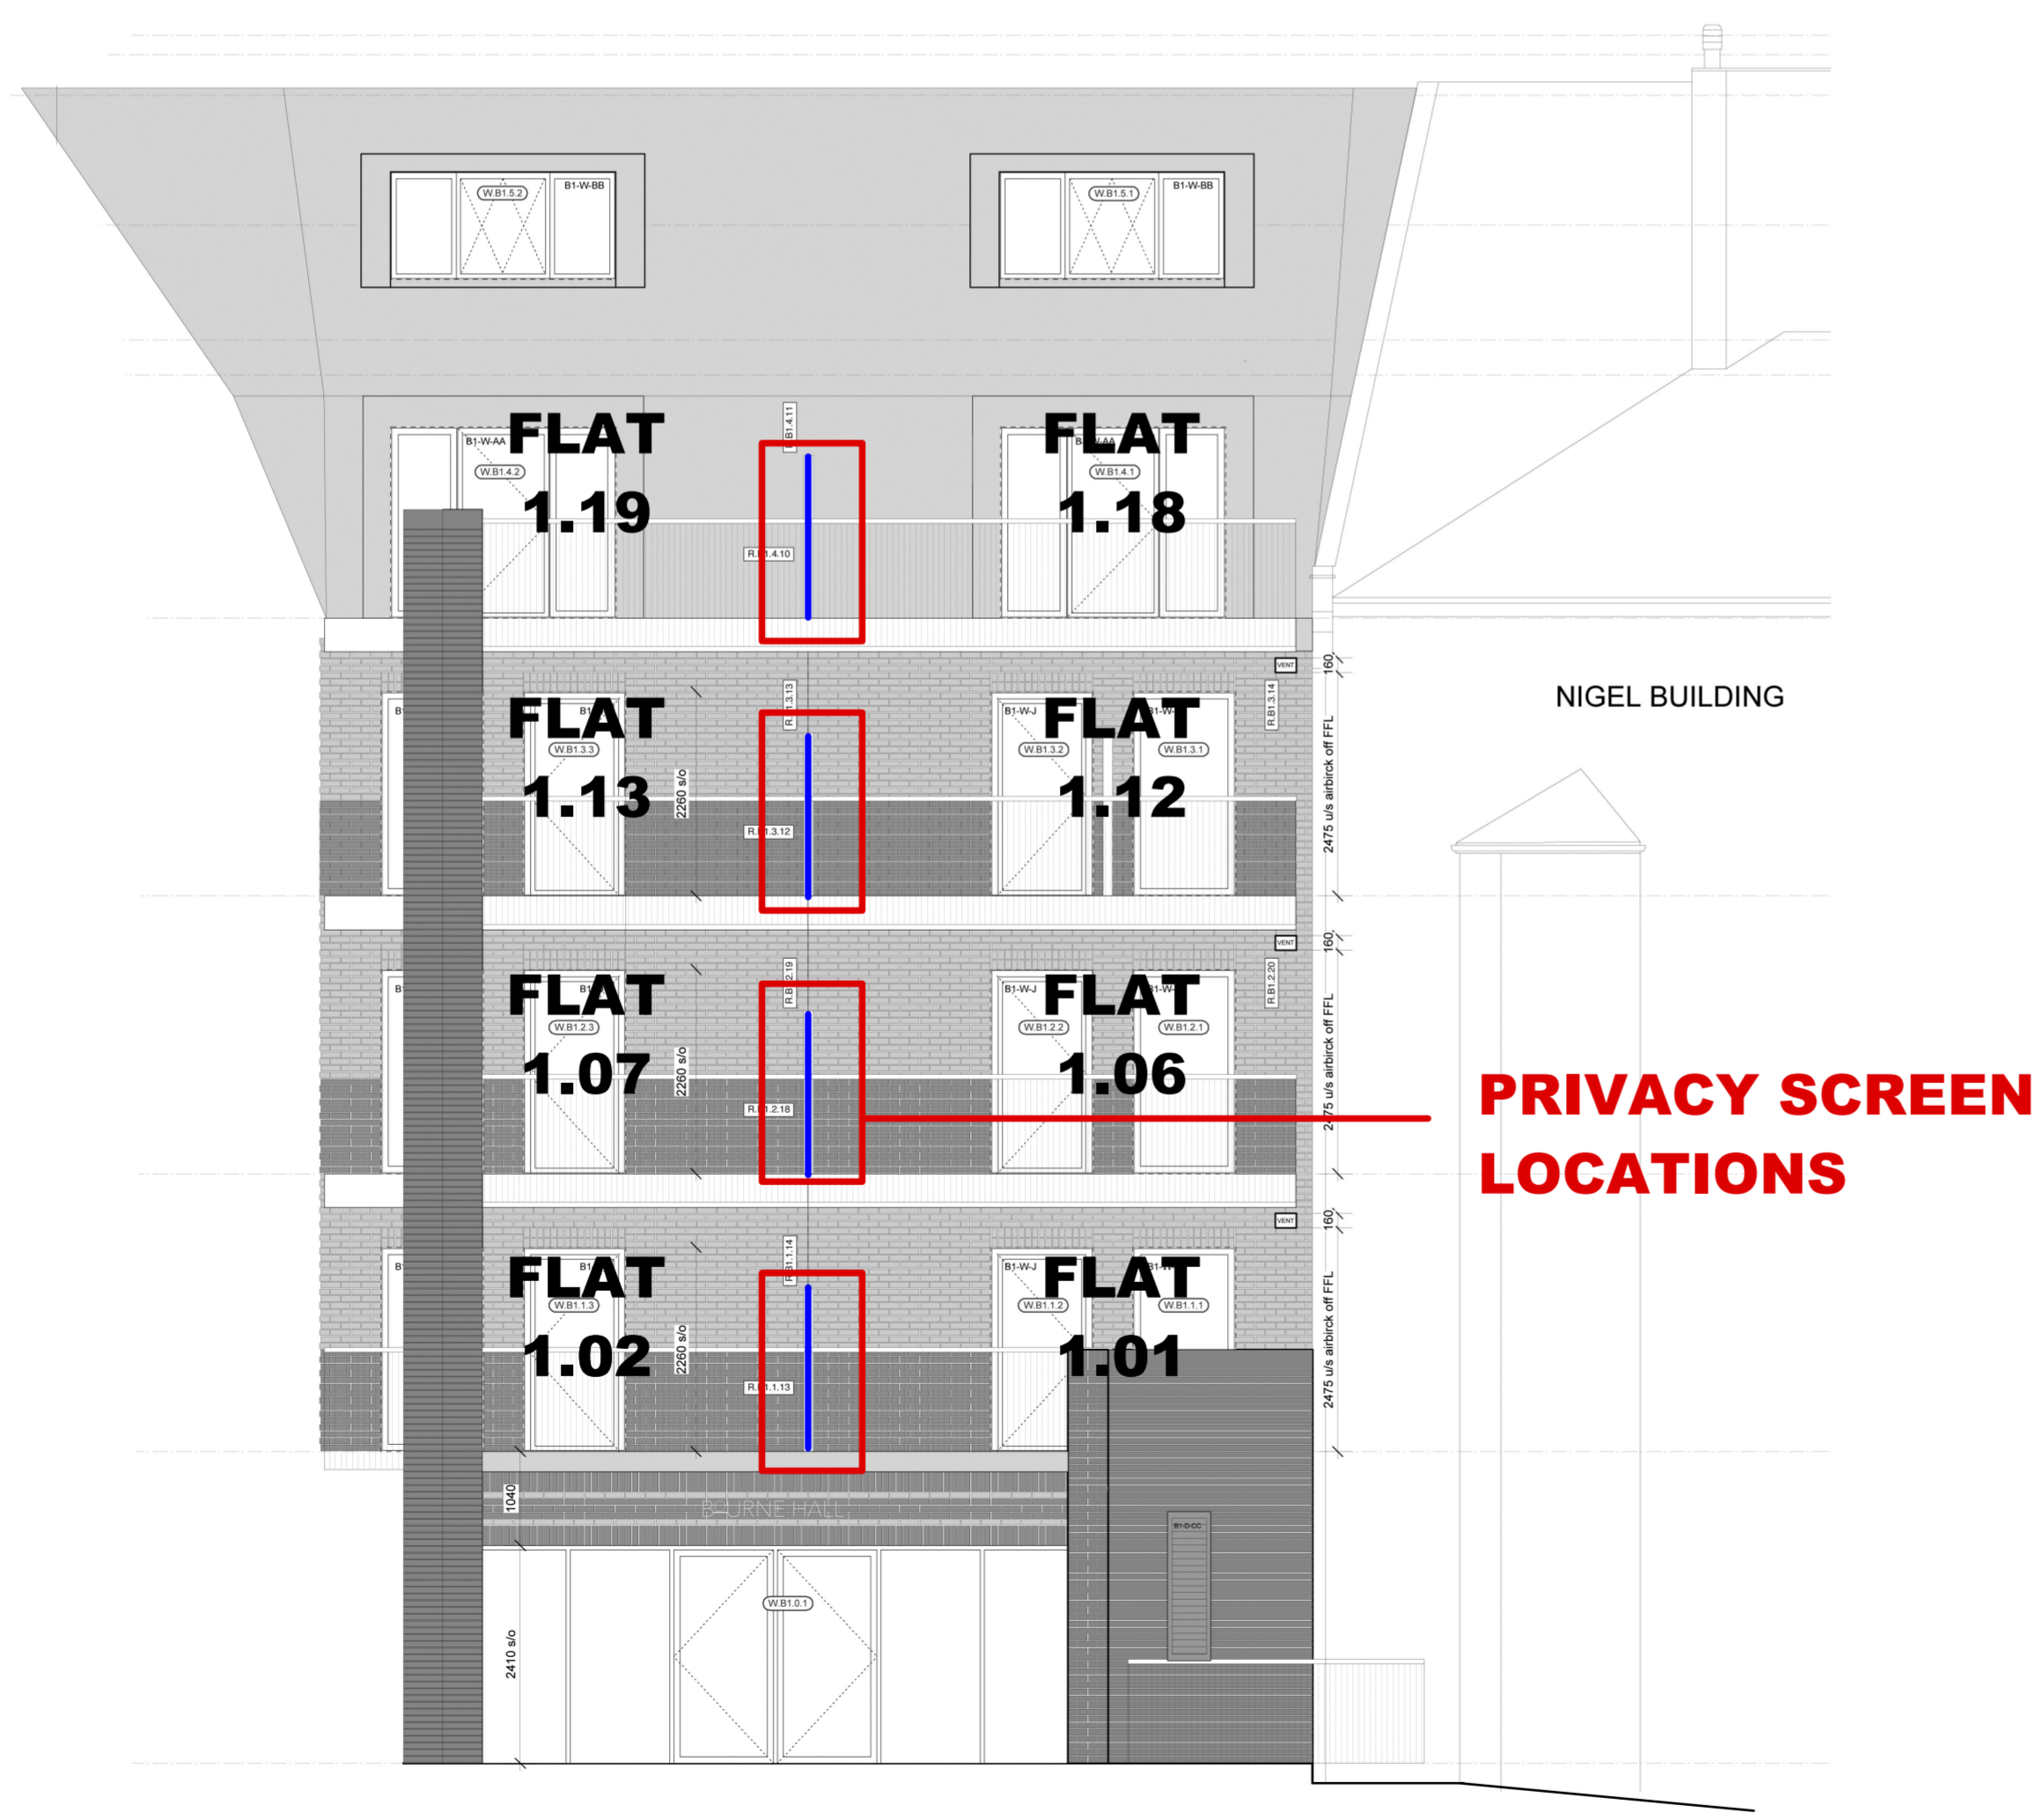

02 Rear elevation showing privacy screen locations
 Not to scale

PRIVACY SCREEN LOCATION

PRIVACY SCREEN LOCATIONS


SEE DRAWING 20.01 FOR PRIVACY SCREEN DETAILS

16.12.15 - Condition 20 issue
 Revisions:

PLANNING CONDITION



MatthewLloydArchitects^{LLP}
 1 The Hangar
 Perseverance Works
 38 Kingsland Road
 London E2 8DD
 T 020 7613 1934
 email: mail@matthewlloyd.co.uk
 www.matthewlloyd.co.uk

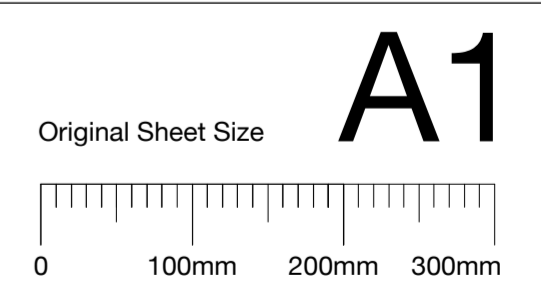

Date:	Scale:	Drawn by:
DEC 15	-	
Project:		
Bourne Estate South for Higgins Construction PLC		
Drawing title:		
Condition 20 Privacy screens		
Reference:	Dwg. No:	Rev:
BE14	PLC 20.02	