




REVISION	NOTES	DATE
A	Original planning application	
B	Revised planning app with width of roof extension reduced	16-12-15

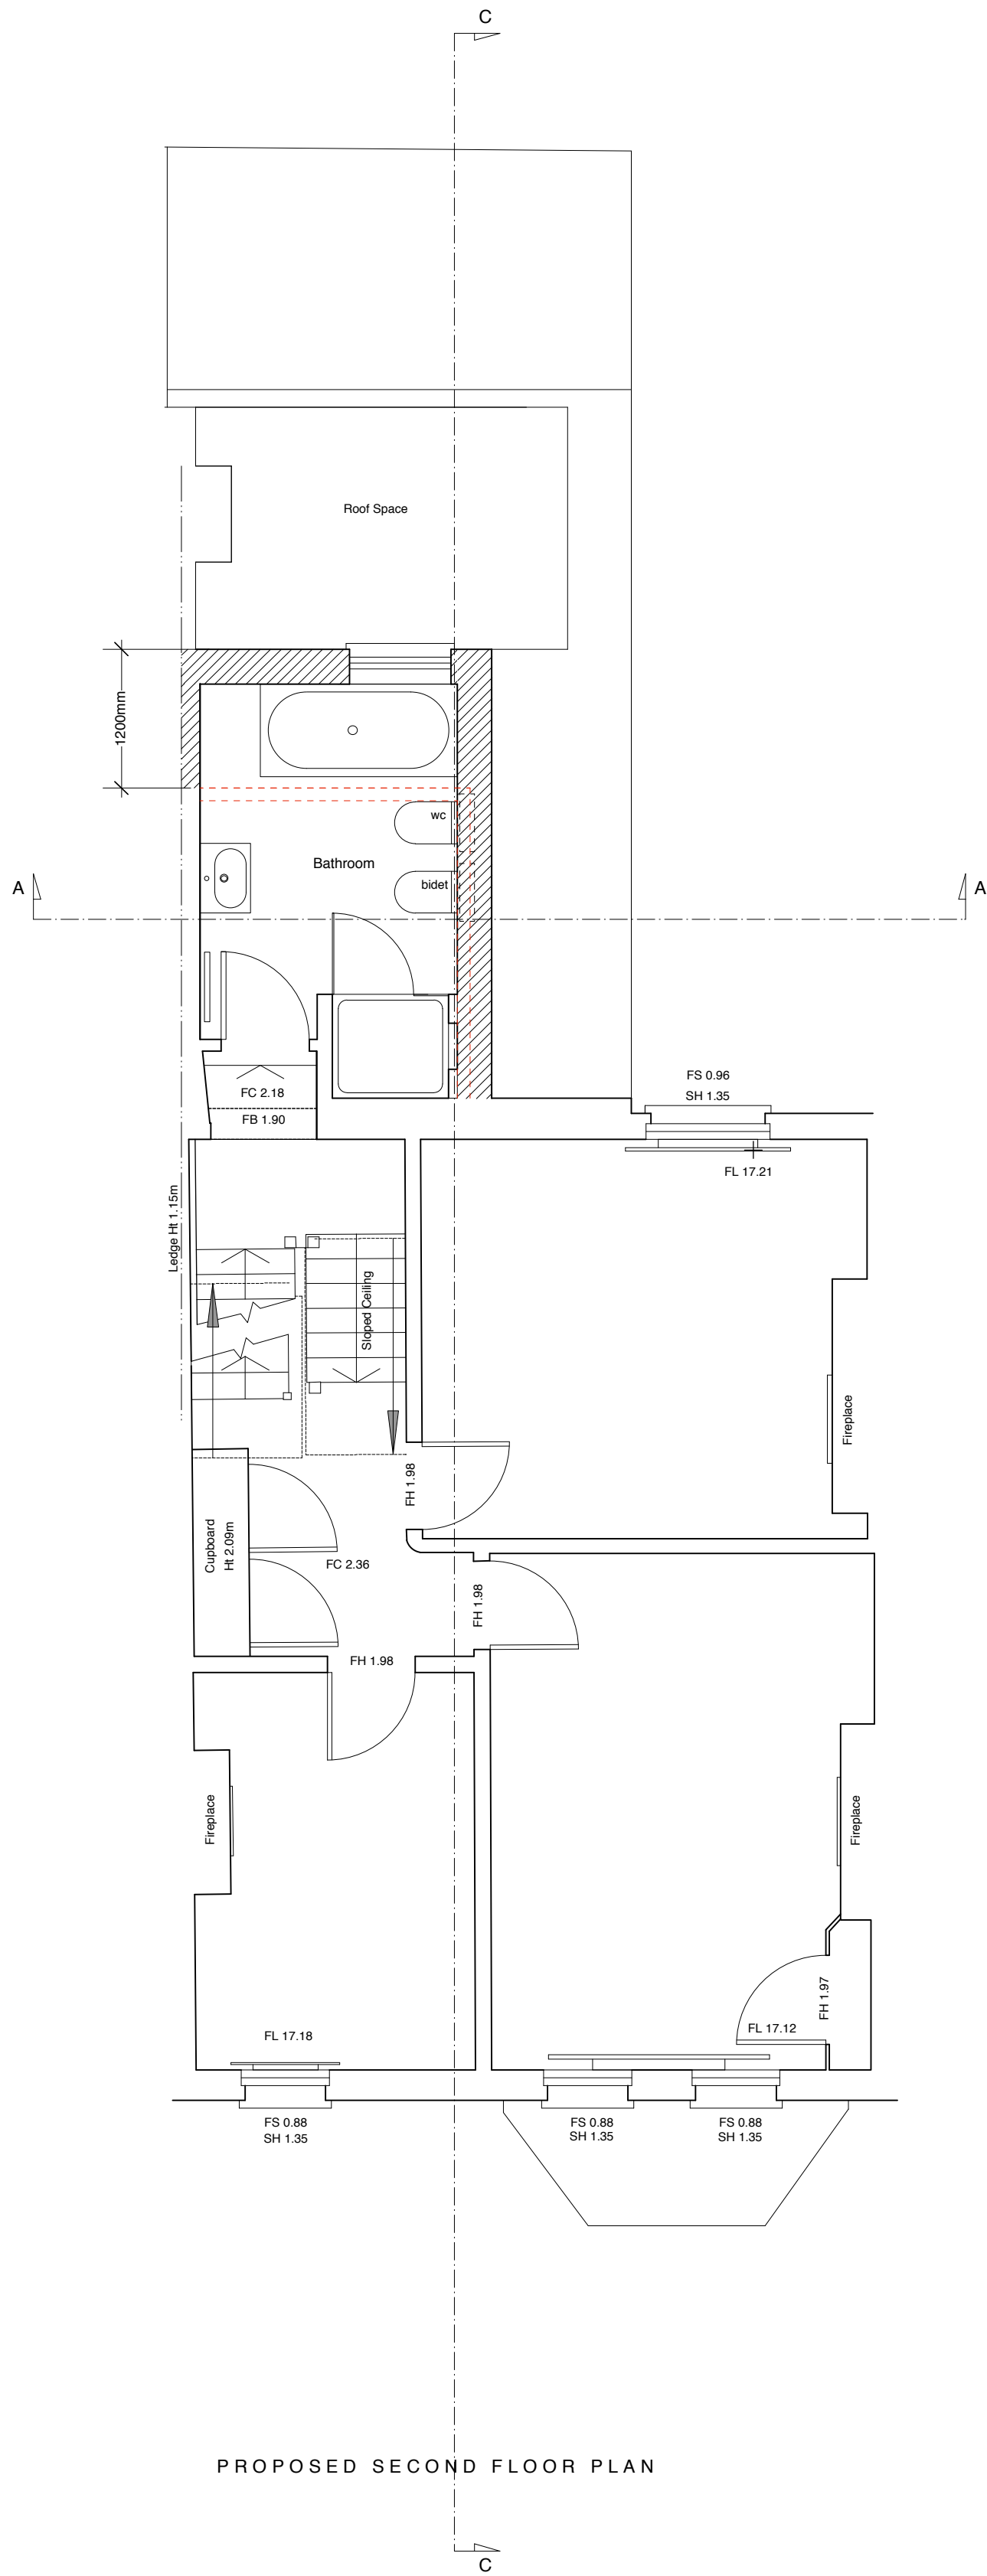



PROPOSED SECOND FLOOR PLAN

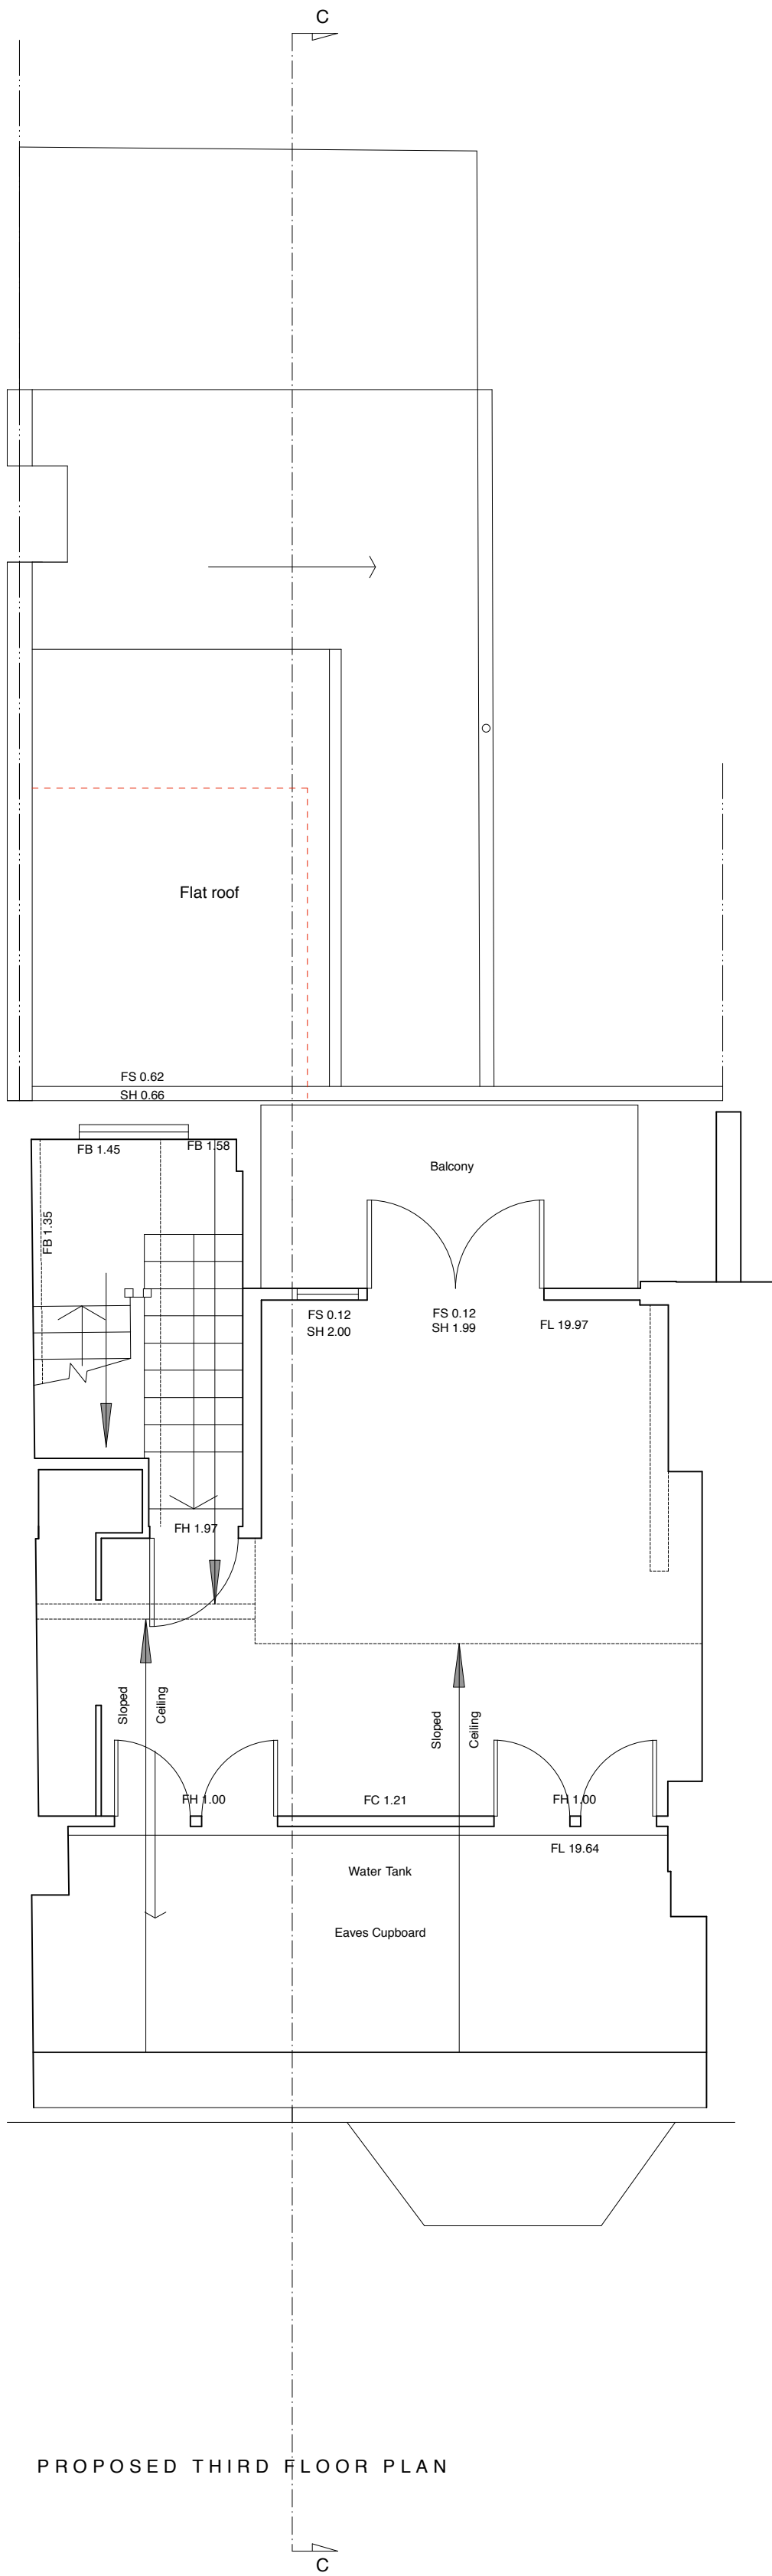


PROPOSED THIRD FLOOR PLAN

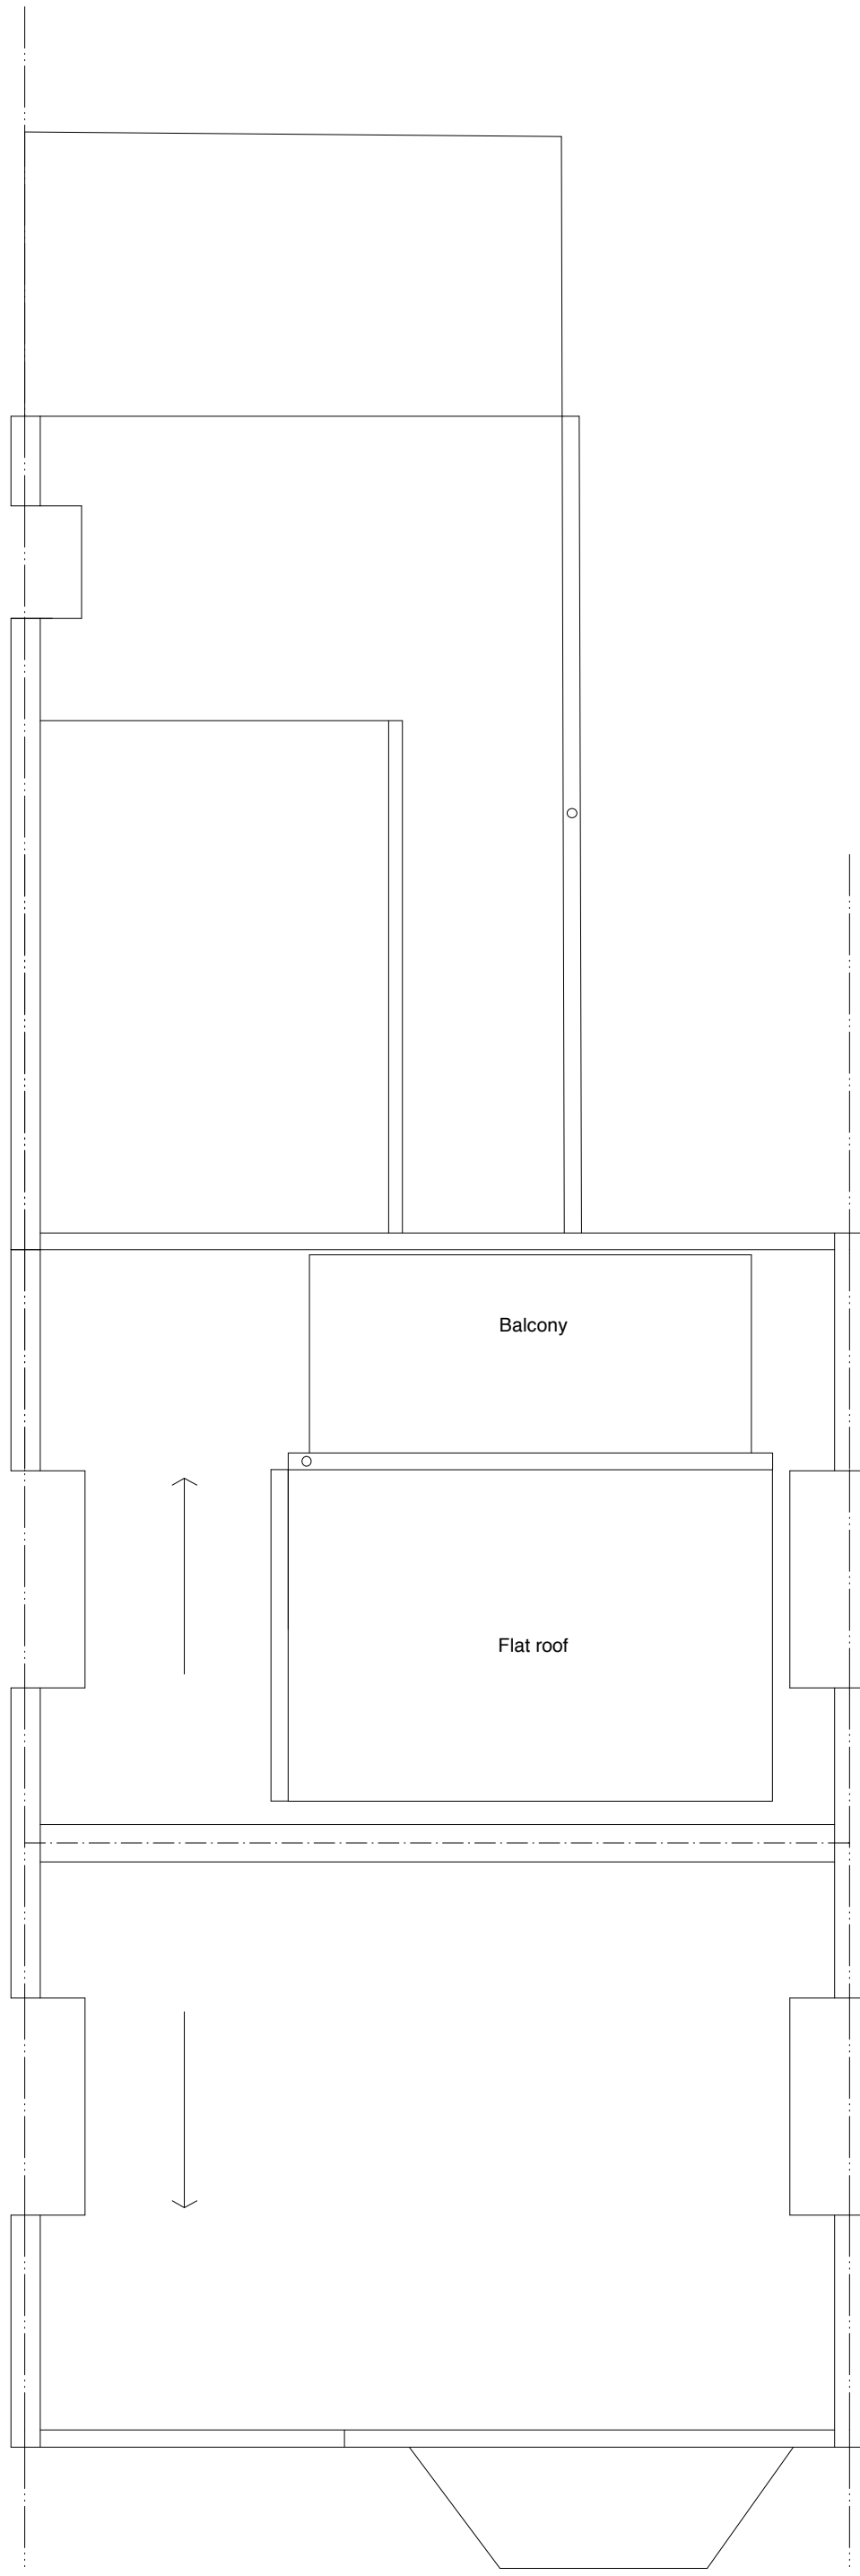


PROPOSED ROOF PLAN

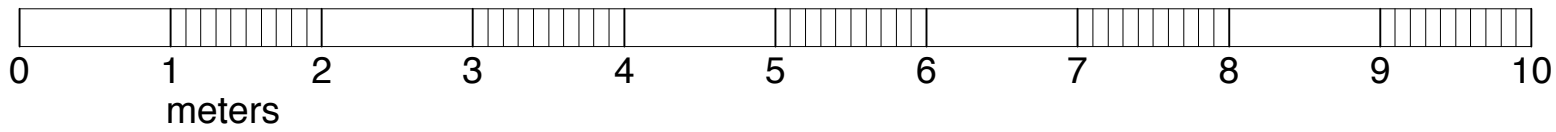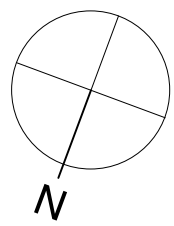

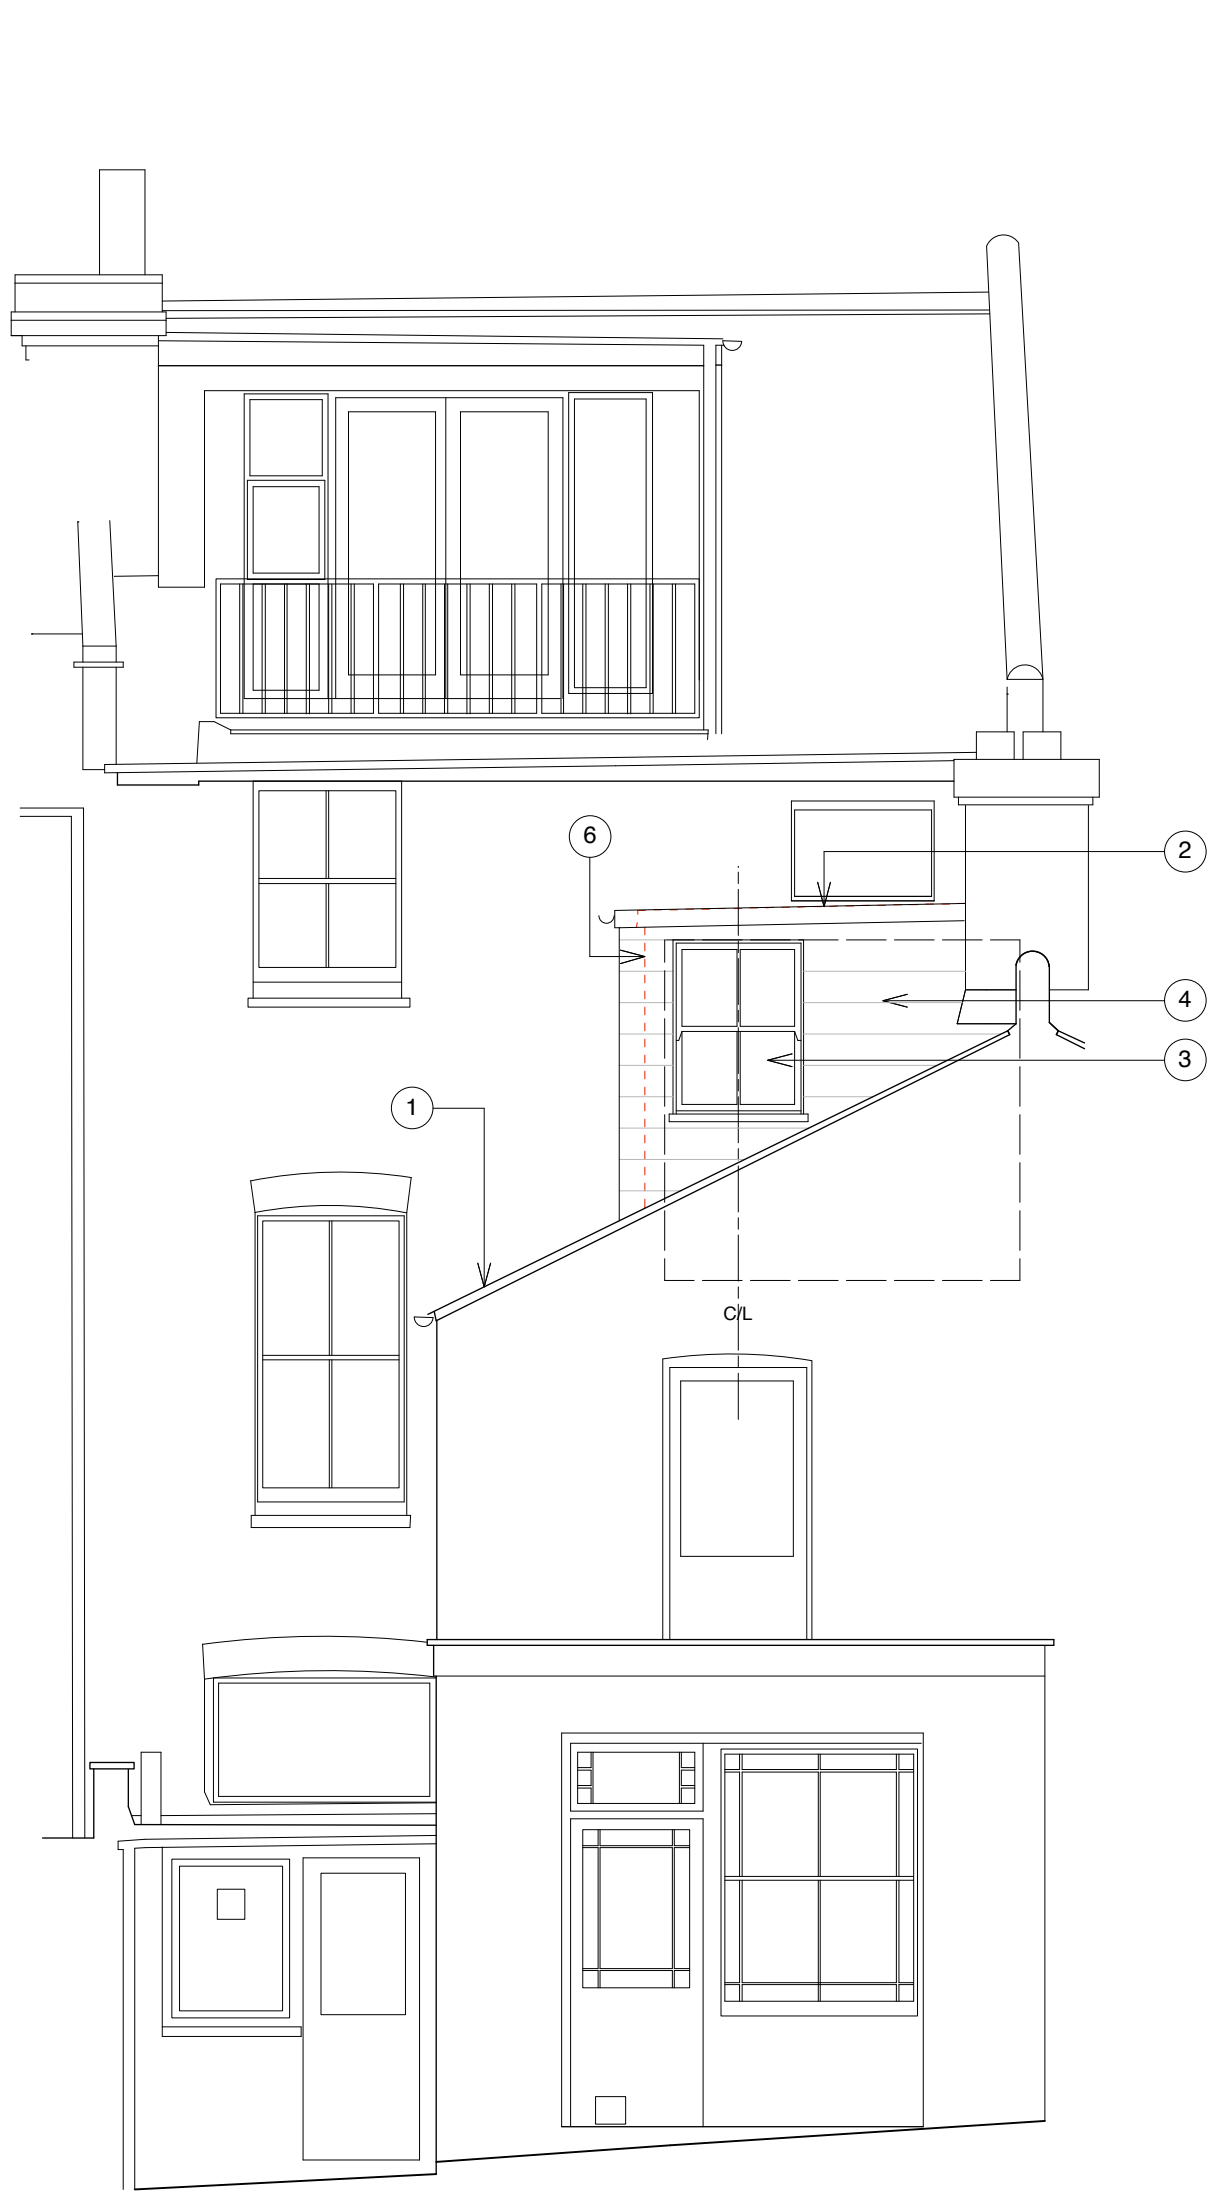

PROPOSED REAR ELEVATION


Datum 8.00m

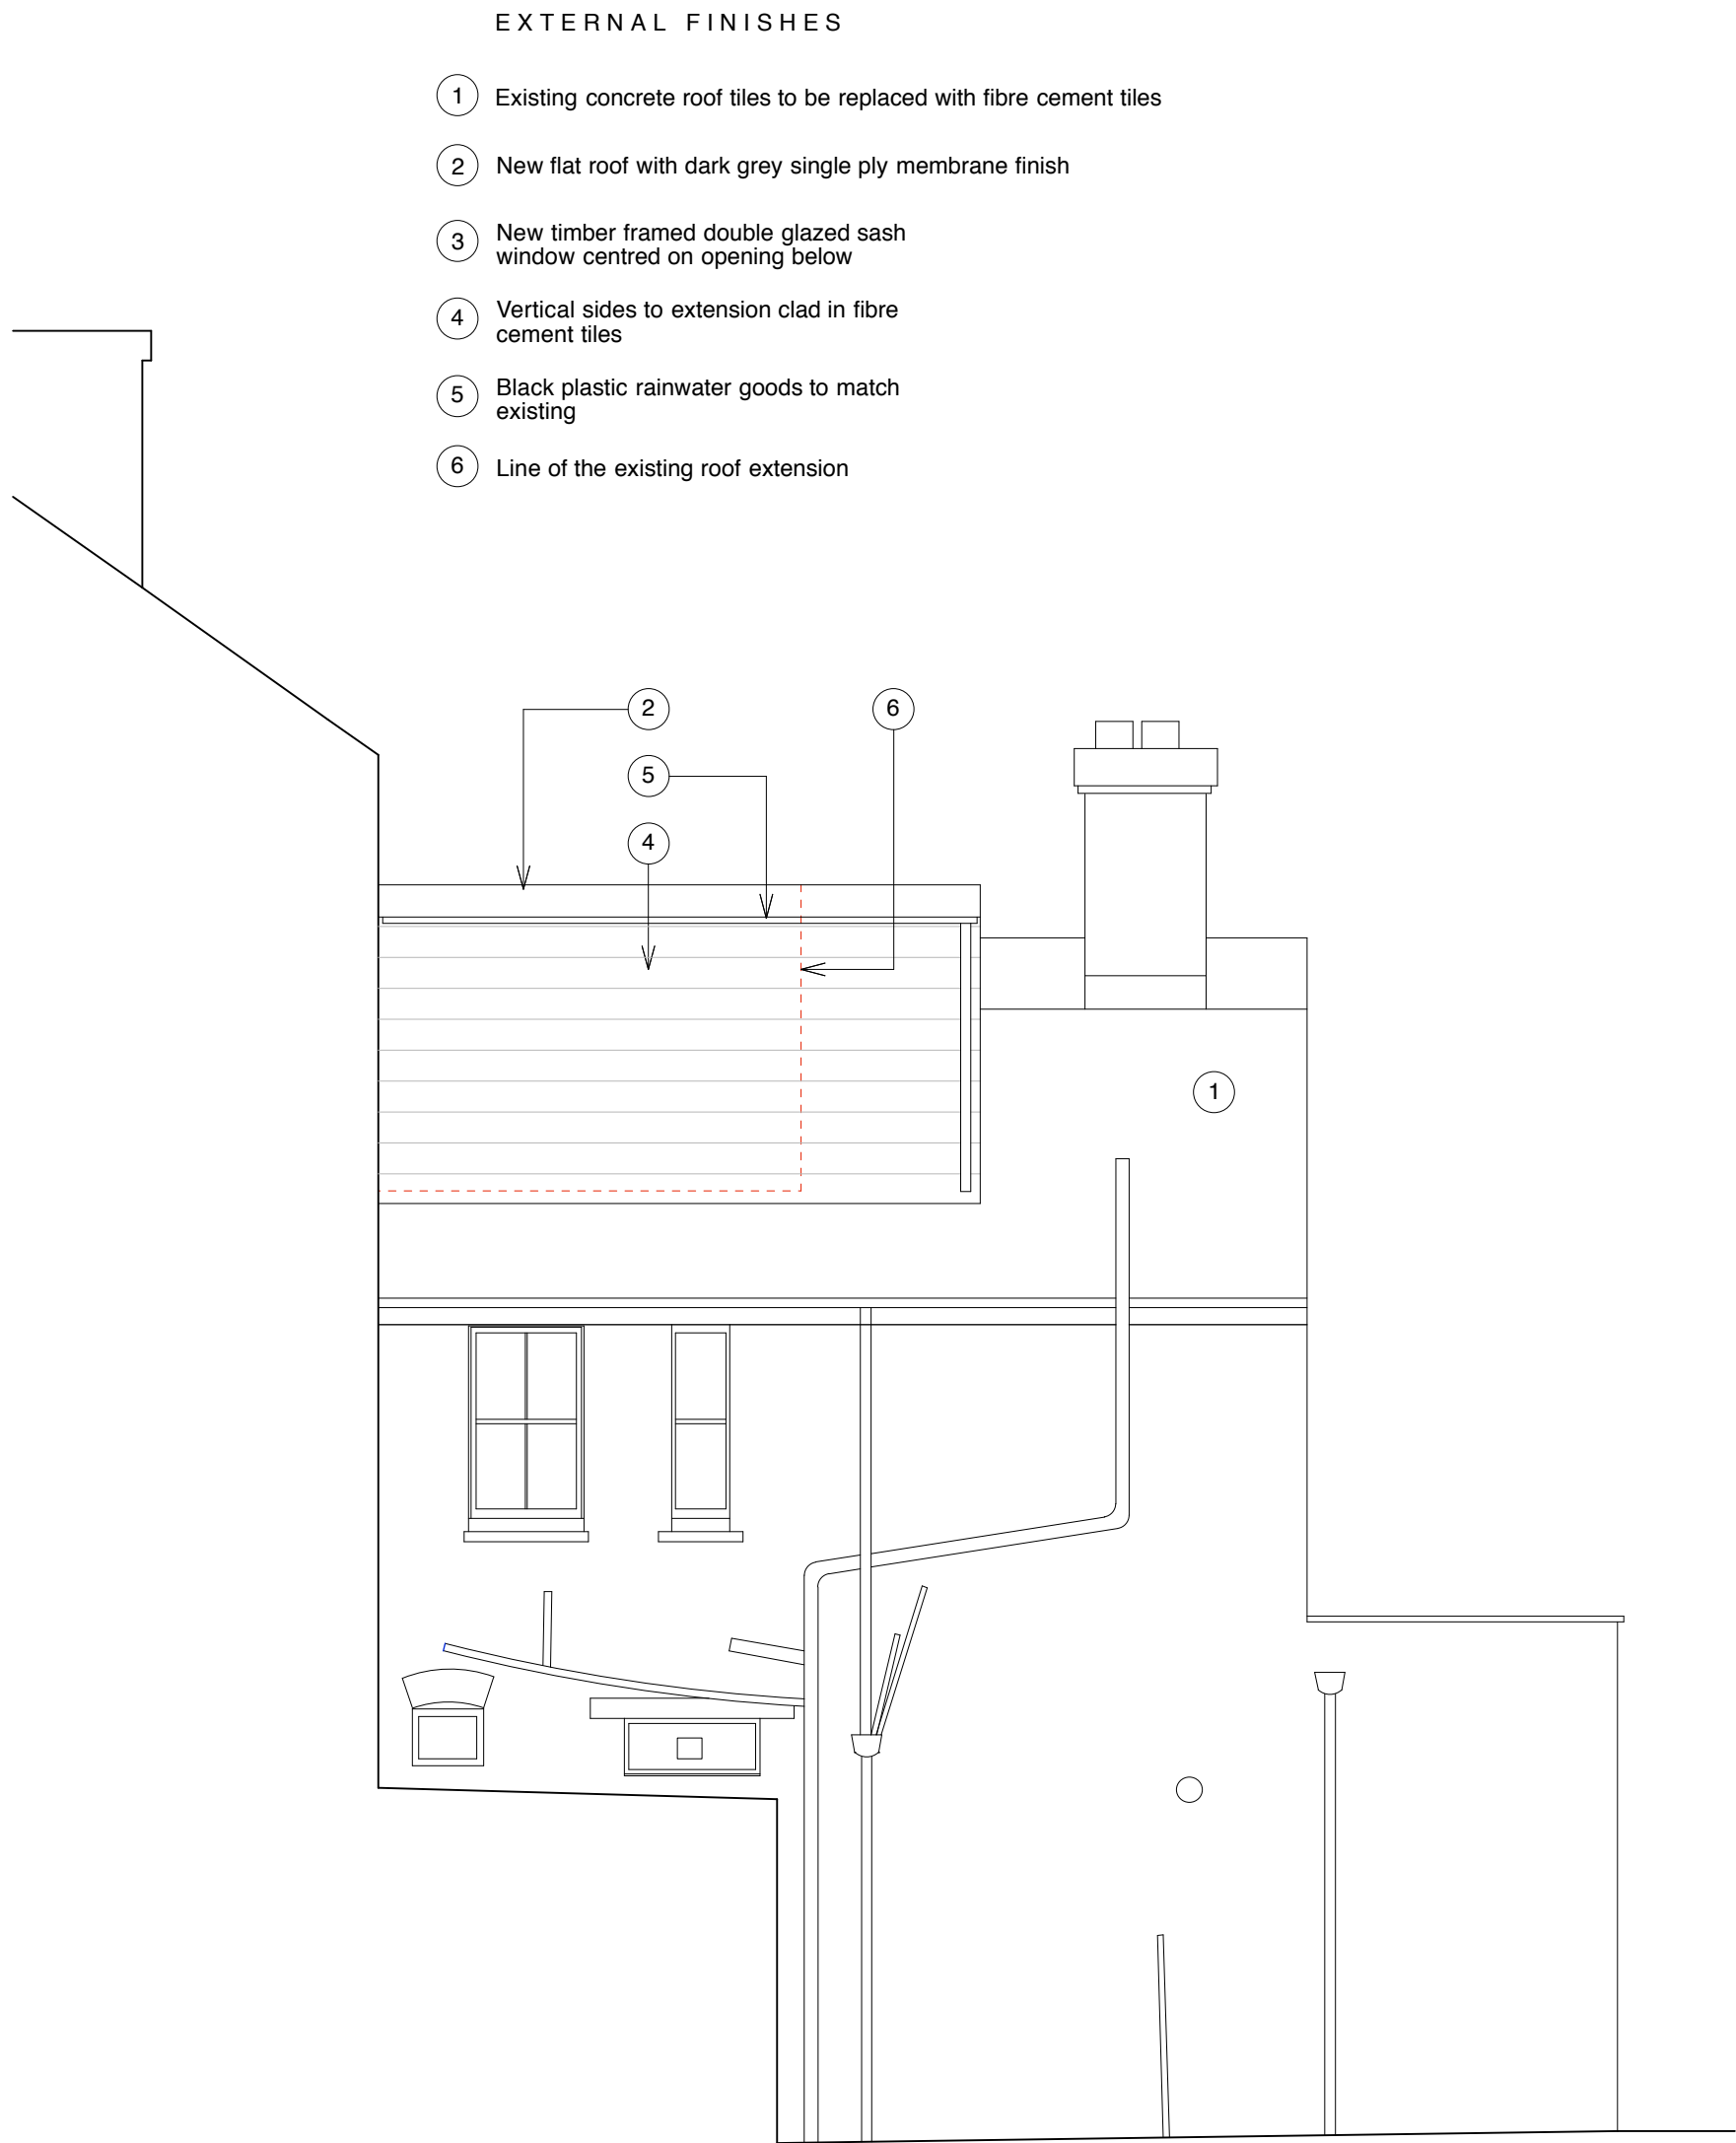

PROPOSED SIDE ELEVATION

view from number 22 Gondar Gardens


Datum 8.00m

 

PROPOSED SIDE ELEVATION

view from number 26 Gondar Gardens

Datum 8.00m



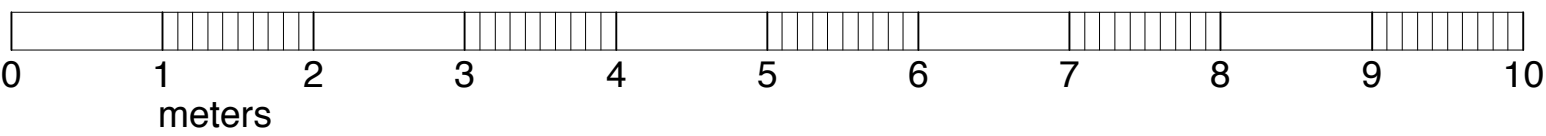


REVISION	NOTES	DATE
A	Original planning application	
B	Revised planning app with width of roof extension reduced	16-12-15

EXTERNAL FINISHES

- Existing concrete roof tiles to be replaced with fibre cement tiles
- New flat roof with dark grey single ply membrane finish
- New timber framed double glazed sash window centred on opening below
- Vertical sides to extension clad in fibre cement tiles
- Black plastic rainwater goods to match existing

Line of the existing roof extension

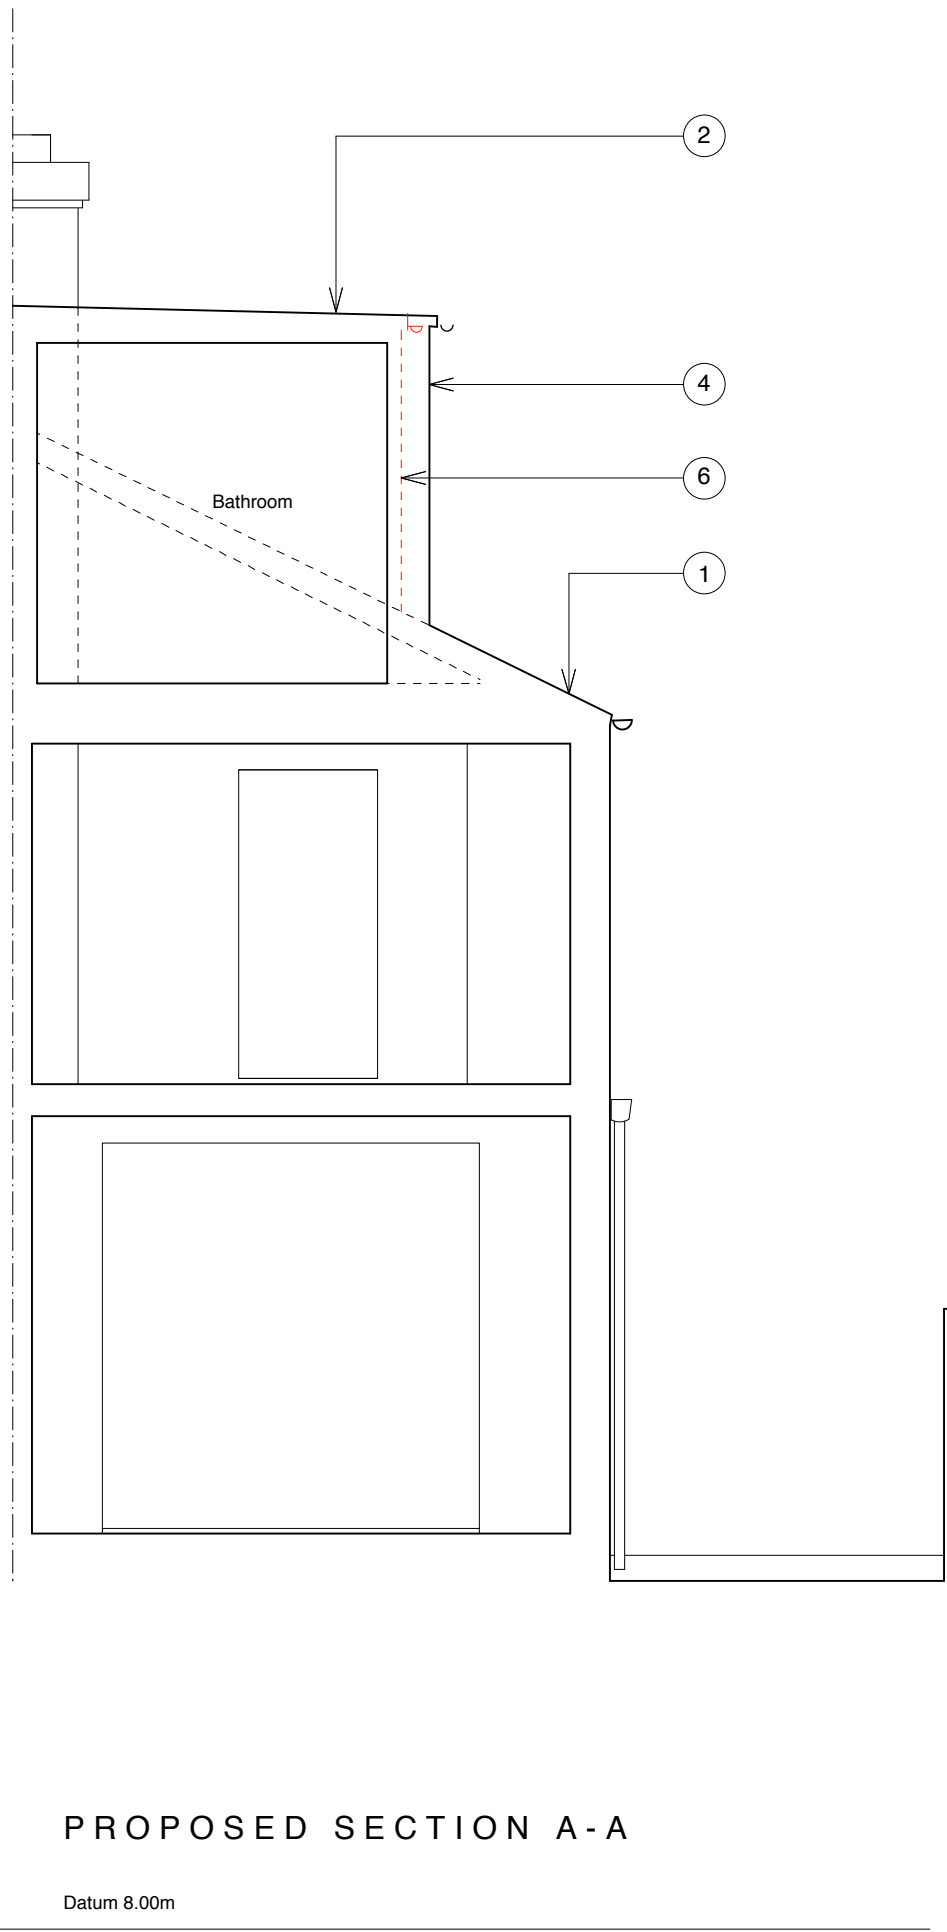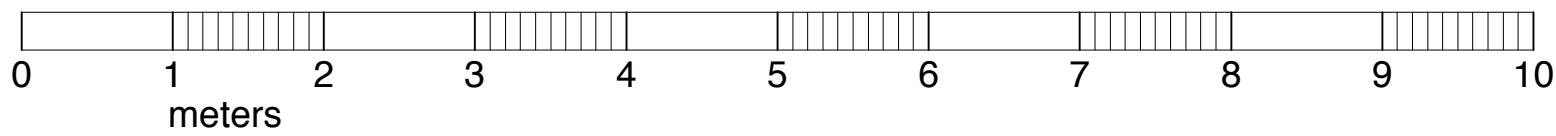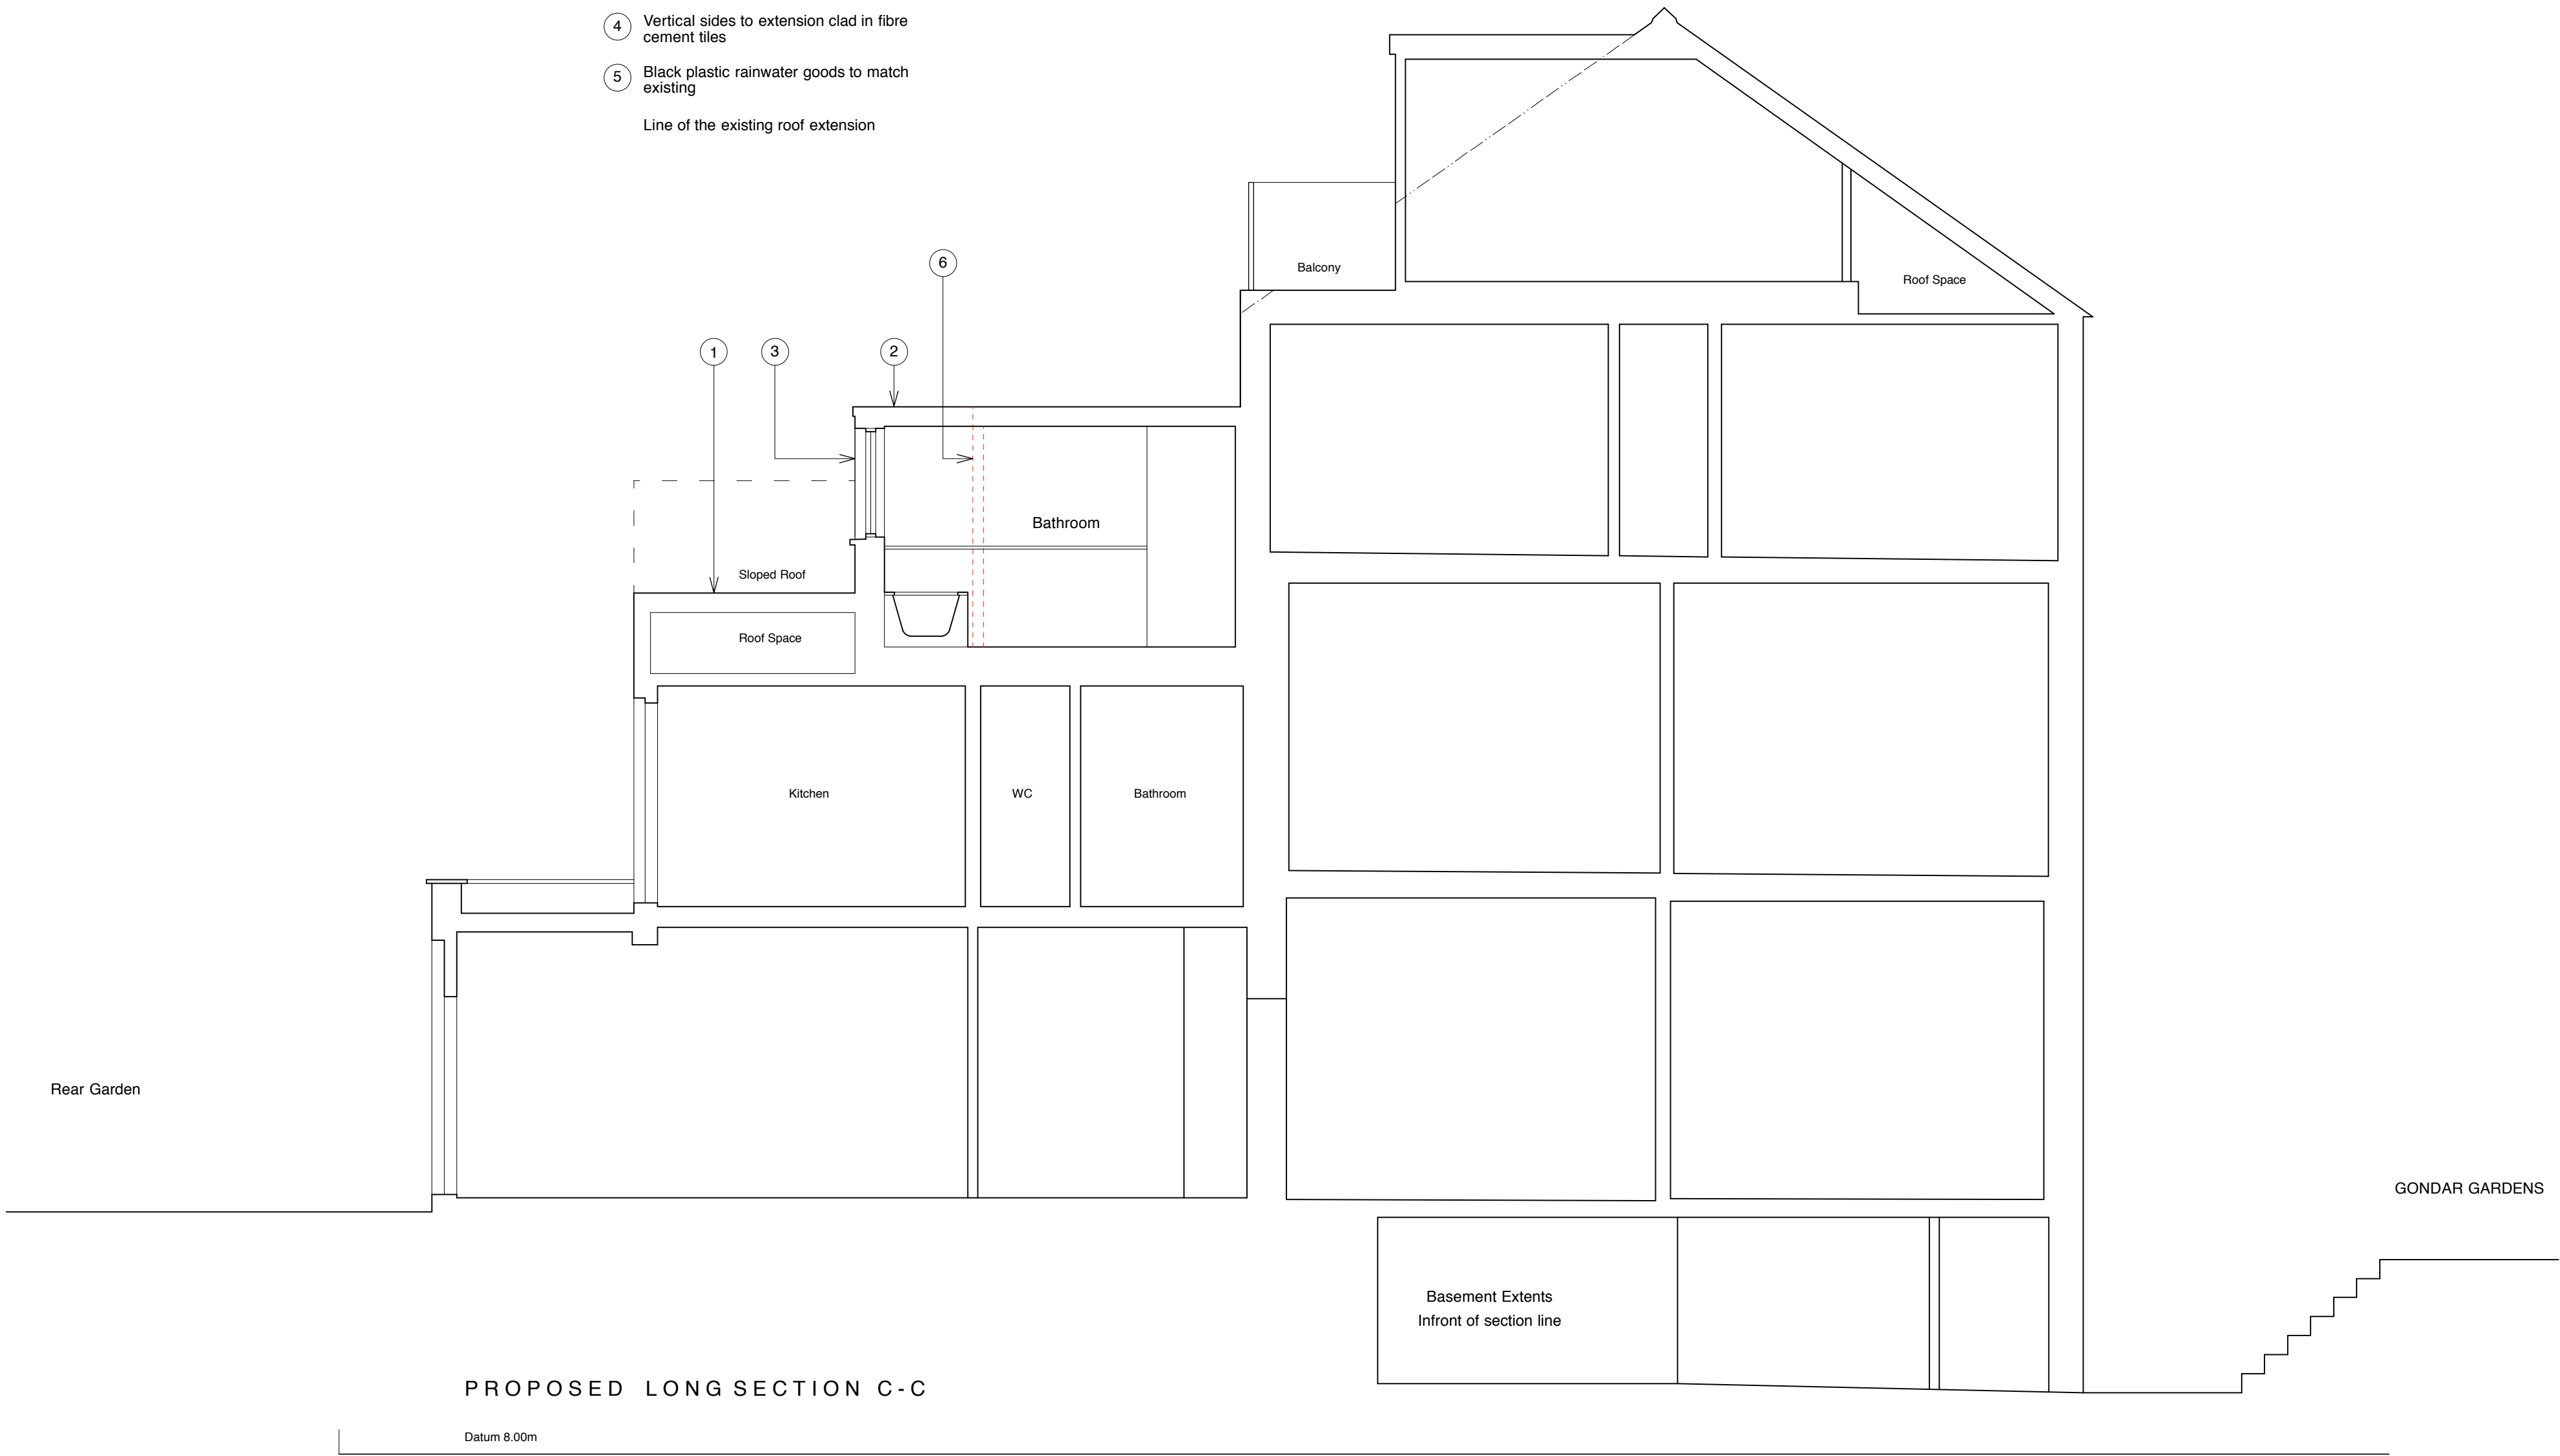

CLIENT	Mr & Mrs Marshall
PROJECT	24 Gondar Gardens London NW6 1HG
TITLE	Proposed sections
DRAWING NO.	0284-PD203B
SCALE	1:50@A1 1:100@A3
DATE	Oct 2015
STATUS	Planning