




Ground Floor as Proposed

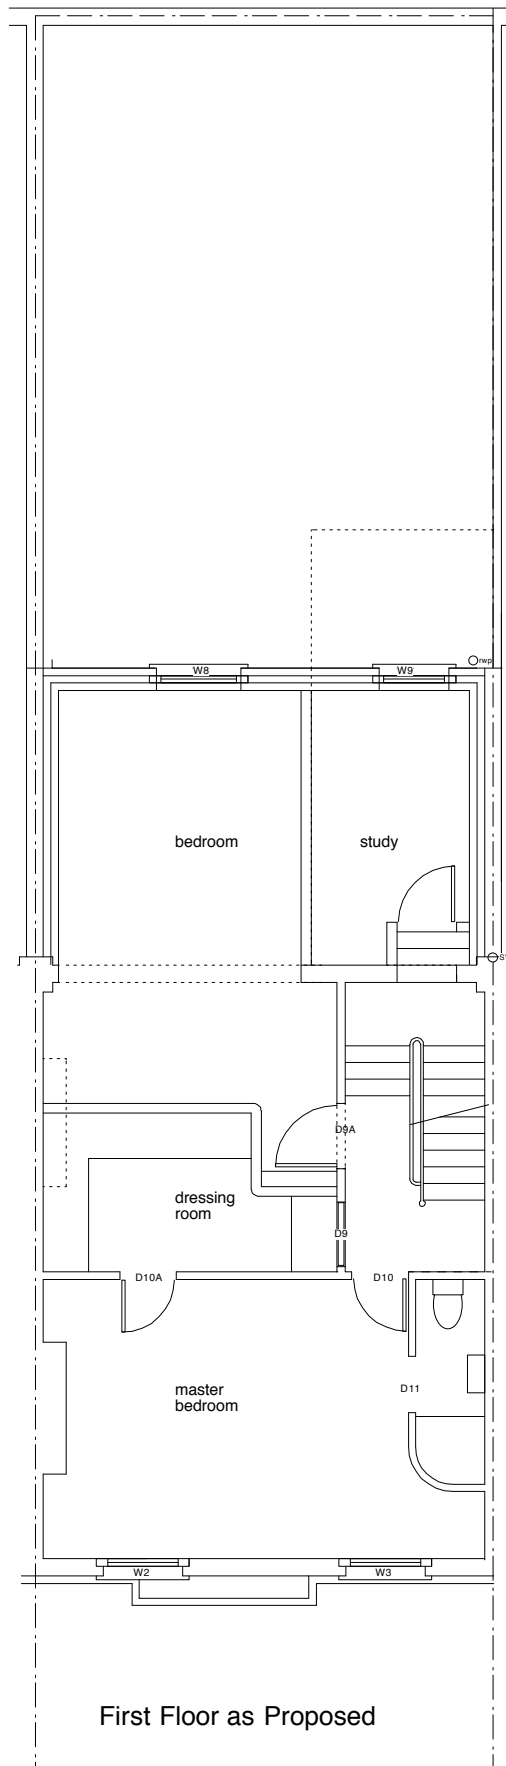

First Floor as Proposed

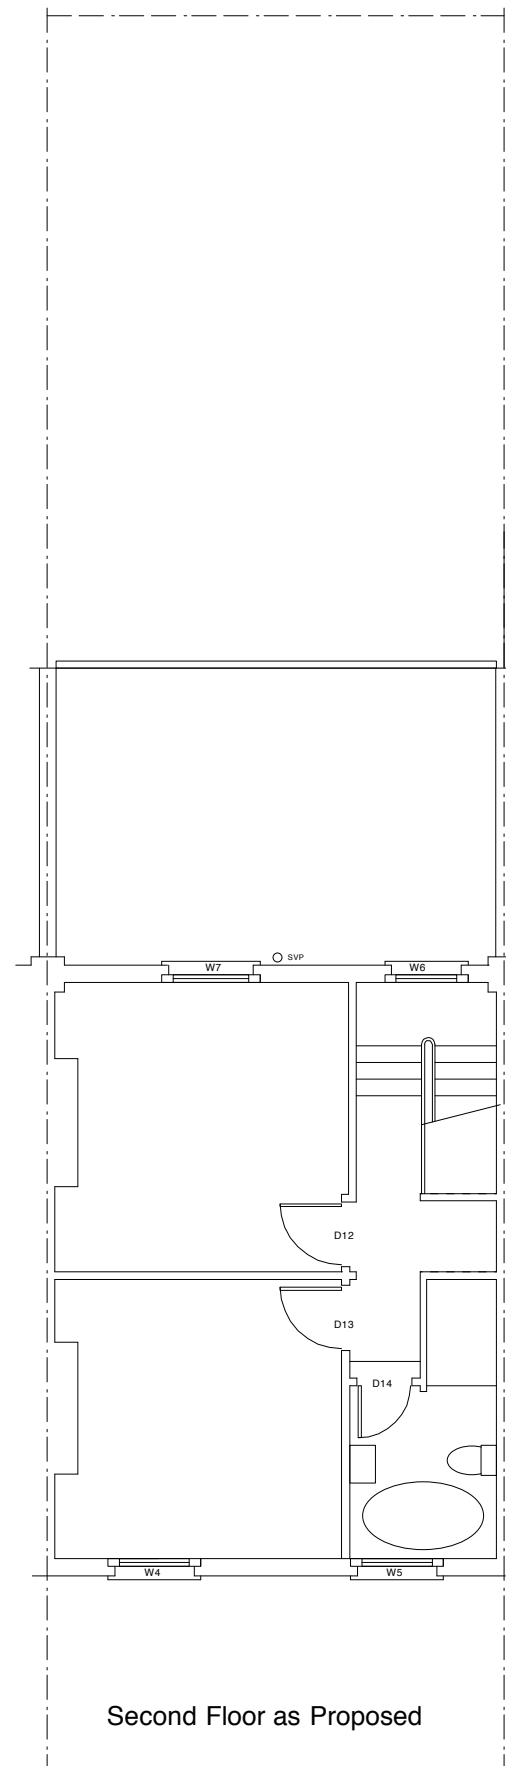

Second Floor as Proposed

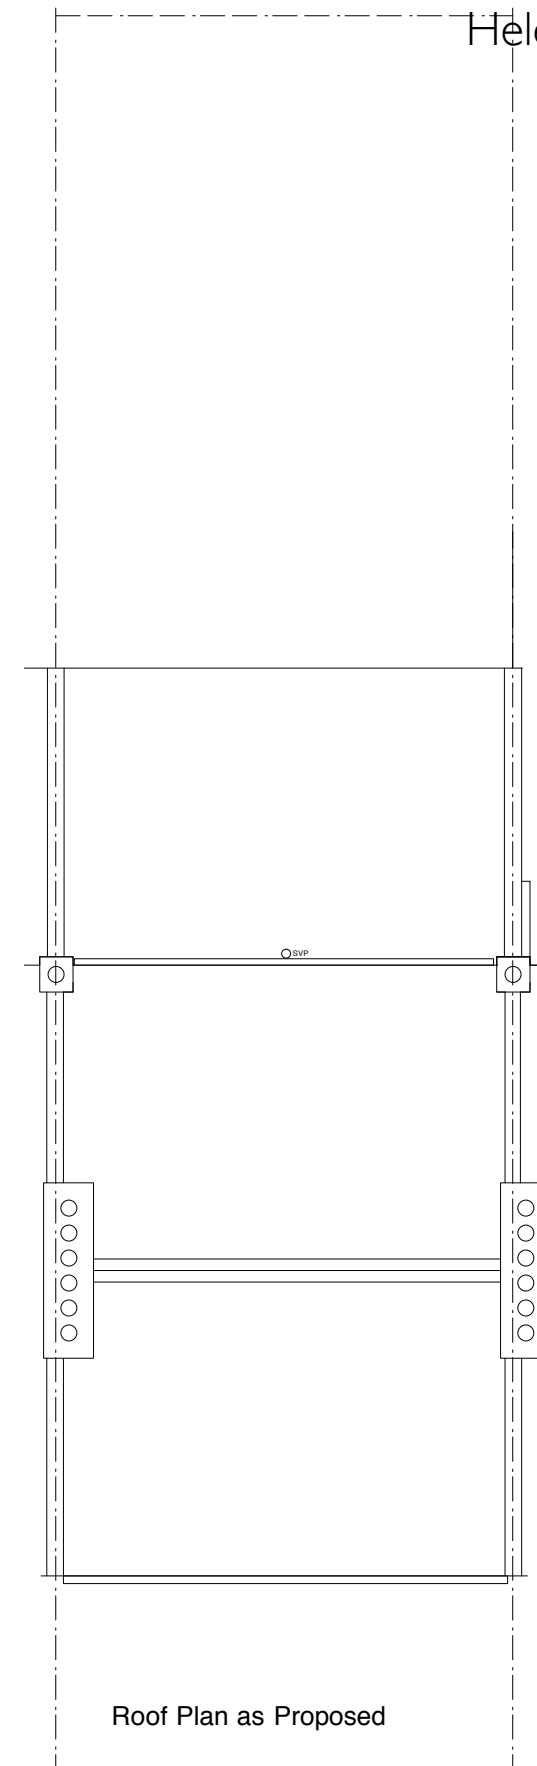

Roof Plan as Proposed

PROJECT REAR EXTENSION to HOUSE at 78 CHETWYND ROAD, LONDON NW5 1DH


DRAWING TITLE Floor Plans as Proposed

JOB NUMBER 15119

DRAWING NUMBER 03

REVISION D

SCALE 1 : 100 @ A3

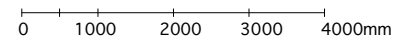

DATE October 2015

Helen J Bowers Chartered Architect
BA BEDS MArch ARB RIBA

Unit 2 Spectrum House, 32-34 Gordon House Road
London NW5 1LP Telephone 020 7284 1101