




Front Elevation - No Change

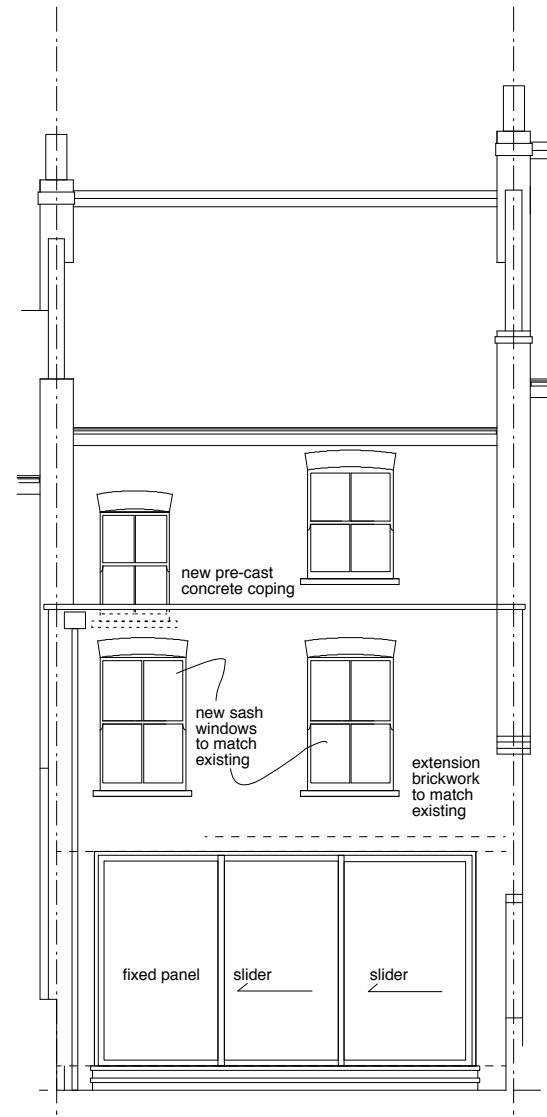

Rear Elevations as Proposed



Section as Proposed

PROJECT REAR EXTENSION to HOUSE at 78 CHETWYND ROAD, LONDON NW5 1DH

DRAWING TITLE Elevations and Section as Proposed

JOB NUMBER 15119

DRAWING NUMBER 04

REVISION D

SCALE 1 : 100 @ A3 0 1000 2000 3000 4000mm

DATE October 2015

Helen J Bowers Chartered Architect
BA BEDS MArch ARB RIBA

Unit 2 Spectrum House, 32-34 Gordon House Road
London NW5 1LP Telephone 020 7284 1101