

GENERAL NOTES

.....

REV	DESCRIPTION	INT.	DATE
-----	-------------	------	------

REVISIONS

PROJECT MANAGER	DANIEL MCLAUGHLIN
DESIGNER	CHARLIE ELLIS
PRODUCTION MANAGER	DEAN BAYLEY

PROJECT.
NEAL STREET

CLIENT.
NIXON

CLIENT CONTACT.
TIM MACK

SITE ADDRESS.
BUILDING / No. 31
STREET NEAL STREET
TOWN LONDON
COUNTY
POST CODE WC2H 9PR
INSTALL DATE -
HANDOVER DATE -
SITE CONTACT TEL -


DRG TITLE. EXISTING SHOPFRONT
ELEVATION & SECTIONS

DRG No.	REV	LATEST REVISION DATE
A1-01	-	11-08-2015
CK PROJECT No.	WORKSHOP PROJECT No.	
26490	-	
SCALE	DRAWN BY	
1:25 @ A1	MDJ	
PAPER SIZE	APPROVED BY	
A1	-	


GENERAL TOLERANCE OF +0.5MM IS ACCEPTED.
DO NOT SCALE FROM THIS DRAWING.
ALL DIMENSIONS IN MILLIMETERS.
ALL DIMENSIONS MUST BE MADE FOR THE REQUIRED FINISH BY MANUFACTURER.
ALL DIMENSIONS ARE FINISHED SIZES.
THIRD ANGLE PROJECTION UNLESS OTHERWISE STATED.
THE SHOPFITTING CONTRACTOR IS TO ENSURE THAT THE CONSTRUCTION METHOD AND INSTALLATION OF THIS FEATURE IS FIT FOR THE PURPOSE FOR WHICH IT IS REQUIRED.
HEALTH AND SAFETY MUST BE TAKEN INTO ACCOUNT WHEN DESIGNING, MANUFACTURING, INSTALLING, MAINTAINING AND DISPOSING OF THIS FEATURE.
THIS DRAWING REMAINS THE COPYRIGHT OF CHECKLAND KINDLEYSIDES LTD



EXISTING SHOPFRONT ELEVATION
SCALE 1:25

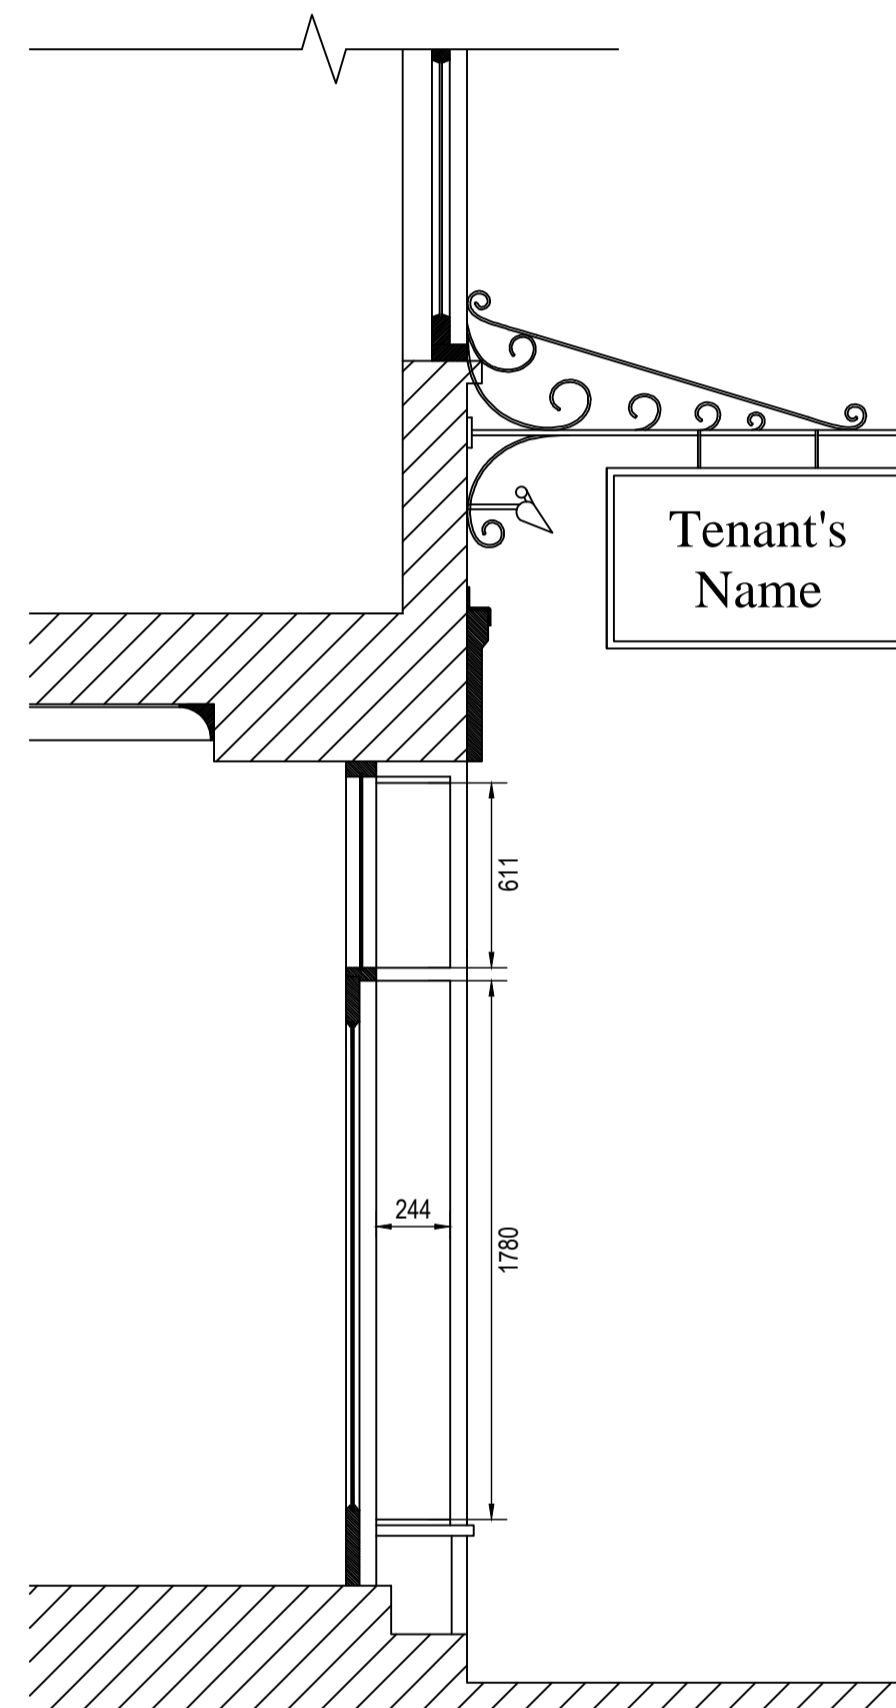

EXISTING SHOPFRONT SECTION A
SCALE 1:25

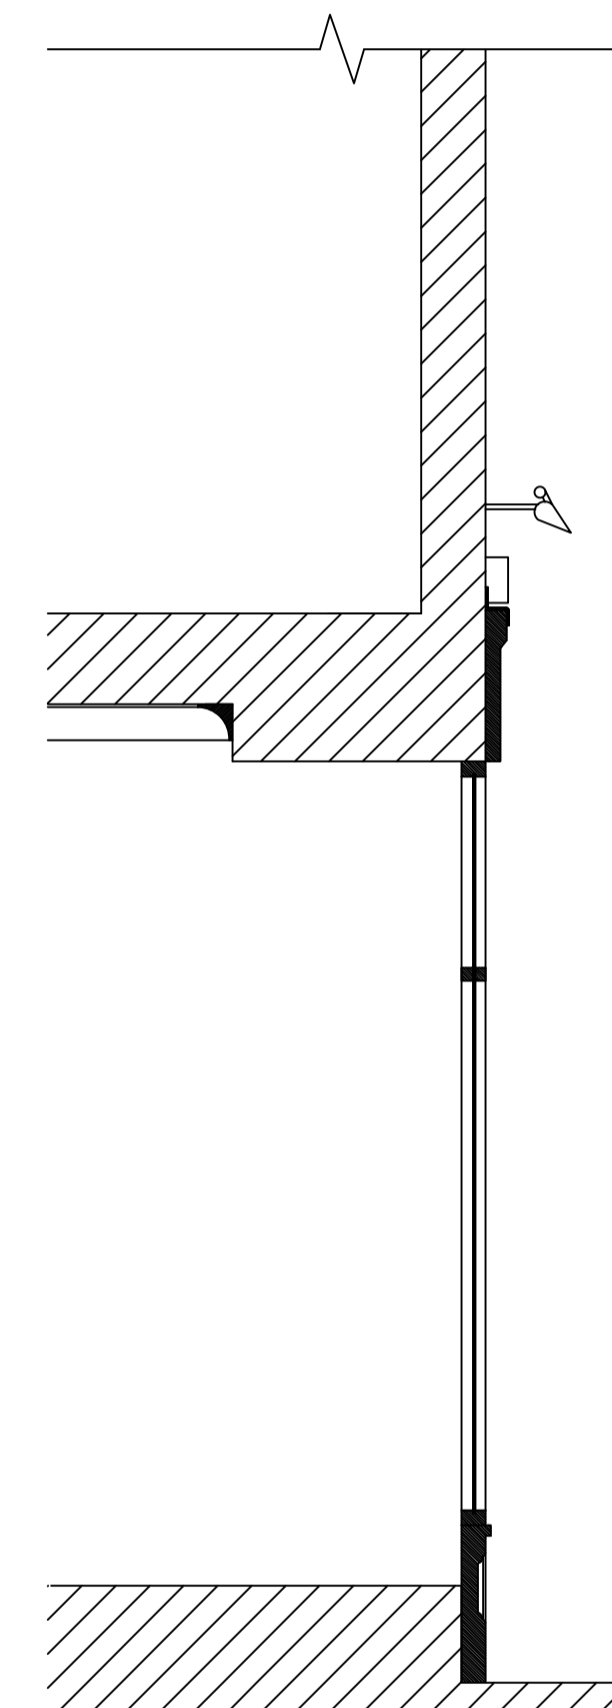

EXISTING SHOPFRONT SECTION B
SCALE 1:25