



NOTES

- Do not scale from this drawing, except for planning purposes.
- Check all dimensions on site.
- Subject to survey.
- Subject to site inspection.
- Site boundary lines are indicative only.


Key

- 1B2P
- 2B4P

- 1B2P - 1 Bed 2 person flat
- 2B4P - 2 Bed 4 Person flat
- 3B5P - 3 Bed 5 person flat
- AR - Affordable rented
- SO - Shared ownership
- PS - Private sale

Rev	Date	By	Description
D	21/12/2015	AB	Scale note added
C	16/12/2015	AB	Some amenity areas added.
B	10/12/15	AB	Room areas added
A	19/11/15	AB	Key and notes added
-	13/11/15	AB	Planning Issue

Revision Schedule

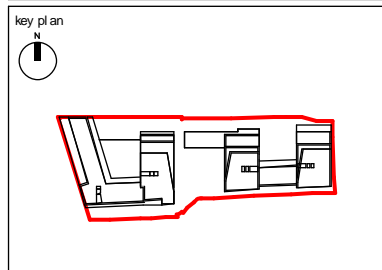

project
156 WEST END LANE
WEST HAMPSTEAD

title
GROUND FLOOR - EAST BUILDING

drawing status PLANNING		
contract no.	scale	1 : 250 @ A3
client ref. A2 DOMINION	date	11/14/15
drawn by Author	checked by Checker	
project no. 13119	drawing number PL(00)P010	revision PD



NOTES


- Do not scale from this drawing, except for planning purposes.
- Check all dimensions on site.
- Subject to survey.
- Subject to site inspection.
- Site boundary lines are indicative only.

Key

- 1B2P - 1 Bed 2 person flat
- 2B4P - 2 Bed 4 Person flat
- 3B5P - 3 Bed 5 person flat
- AR - Affordable rented
- SO - Shared ownership
- PS - Private sale

Rev	Date	By	Description
E	21/12/2015	AB	Scale note added
D	16/12/2015	AB	Some amenity areas added.
C	10/12/15	AB	Room areas added
B	19/11/15	AB	Key and notes added
A	13/11/15	AB	Planning Issue
-	12/08/15	AB	First issue

Revision Schedule

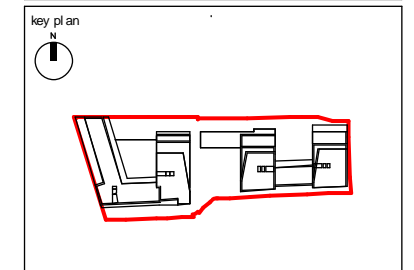

project
156 WEST END LANE
WEST HAMPSTEAD

title
FIRST FLOOR PLAN - EAST BUILDING

drawing status PLANNING	
contract no.	scale 1: 250 @ A3
client ref. A2 DOMINION	date 08/12/15
drawn by Author	checked by Checker
project no. 13119	drawing number PL(01)P011
	revision PE

cgl Child Graddon Lewis architects & designers

Studio1
156 Commercial Street
Spitalfields
London E1 6BJ
T: +44 (0) 20 7539 1200
F: +44 (0) 20 7539 1201
E: hq@cgluk.com
www.cgluk.com



NOTES


- Do not scale from this drawing, except for planning purposes.
- Check all dimensions on site.
- Subject to survey.
- Subject to site inspection.
- Site boundary lines are indicative only.

Key

- 1B2P - 1 Bed 2 person flat
- 2B4P - 2 Bed 4 Person flat
- 3B5P - 3 Bed 5 person flat
- AR - Affordable rented
- SO - Shared ownership
- PS - Private sale

Rev	Date	By	Description
E	21/12/2015	AB	Scale note added
D	16/12/2015	AB	Some amenity areas added.
C	10/12/15	AB	Room areas added
B	19/11/15	AB	Key and notes added
A	13/11/15	AB	Planning Issue
-	12/08/15	AB	First issue

Revision Schedule

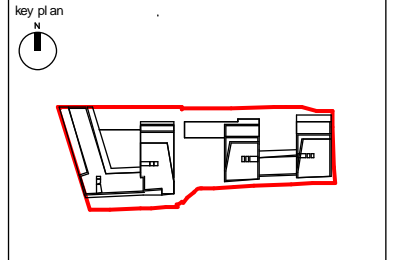

project
156 WEST END LANE
WEST HAMPSTEAD

title
SECOND FLOOR PLAN - EAST
BUILDING

drawing status PLANNING		scale 1: 250 @ A3
contract no.	date 08/06/15	
client ref. A2 DOMINION	drawn by Author	checked by Checker
project no. 13119	drawing number PL(02)P012	revision PE



NOTES

- Do not scale from this drawing, except for planning purposes.
- Check all dimensions on site.
- Subject to survey.
- Subject to site inspection.
- Site boundary lines are indicative only.

Key


- 1B2P
- 2B4P

1B2P - 1 Bed 2 person flat
 2B4P - 2 Bed 4 Person flat
 3B5P - 3 Bed 5 person flat
 AR - Affordable rented
 SO - Shared ownership
 PS - Private sale
 WC - Wheelchair flat

Note: affordable rented wheelchair flats are fully adapted unless they are 'active elderly' in which case they are adaptable to wheelchair standards. All shared ownership wheelchair units are adaptable.

Rev	Date	By	Description
D	21/12/2015	AB	Scale note added
C	16/12/2015	AB	Some amenity areas added.
B	10/12/15	AB	Room areas added
A	19/11/15	AB	Key and notes added
-	13/11/15	AB	Planning Issue

Revision Schedule

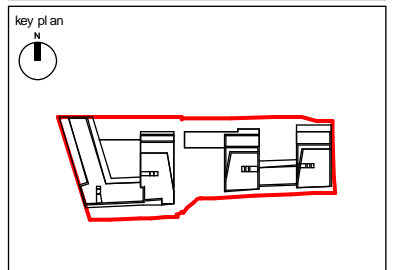

project
 156 WEST END LANE
 WEST HAMPSTEAD

title
 THIRD FLOOR PLAN - EAST
 BUILDING

drawing status PLANNING		scale 1: 250 @ A3
contract no.	date 11/05/15	
client ref. A2 DOMINION	drawn by Author	checked by Checker
project no. 13119	drawing number PL(03)P013	revision PD

NOTES

- Do not scale from this drawing, except for planning purposes.
- Check all dimensions on site.
- Subject to survey.
- Subject to site inspection.
- Site boundary lines are indicative only.


Key

- 1B2P
- 2B4P

- 1B2P - 1 Bed 2 person flat
- 2B4P - 2 Bed 4 Person flat
- 3B5P - 3 Bed 5 person flat
- AR - Affordable rented
- SO - Shared ownership
- PS - Private sale

Rev	Date	By	Description
D	21/12/2015	AB	Scale note added
C	16/12/2015	AB	Some amenity areas added.
B	10/12/15	AB	Room areas added
A	19/11/15	AB	Key and notes added
-	13/11/15	AB	Planning Issue

Revision Schedule

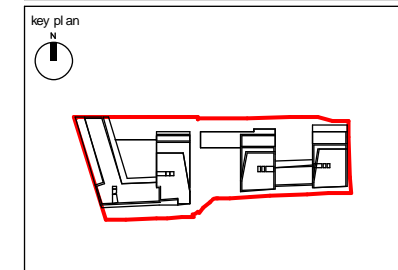


project
156 WEST END LANE
WEST HAMPSTEAD

title
FOURTH FLOOR PLAN - EAST
BUILDING

drawing status PLANNING	
contract no.	scale 1: 250 @ A3
client ref. A2 DOMINION	date 10/12/15
drawn by Author	checked by Checker
project no. 13119	drawing number PL(04)P014
	revision PD

Child Graddon Lewis
architects & designers

Studio1
156 Commercial Street
Spitalfields
London E1 6BJ
T: +44 (0) 20 7539 1200
F: +44 (0) 20 7539 1201
E: hq@cgluk.com
www.cgluk.com

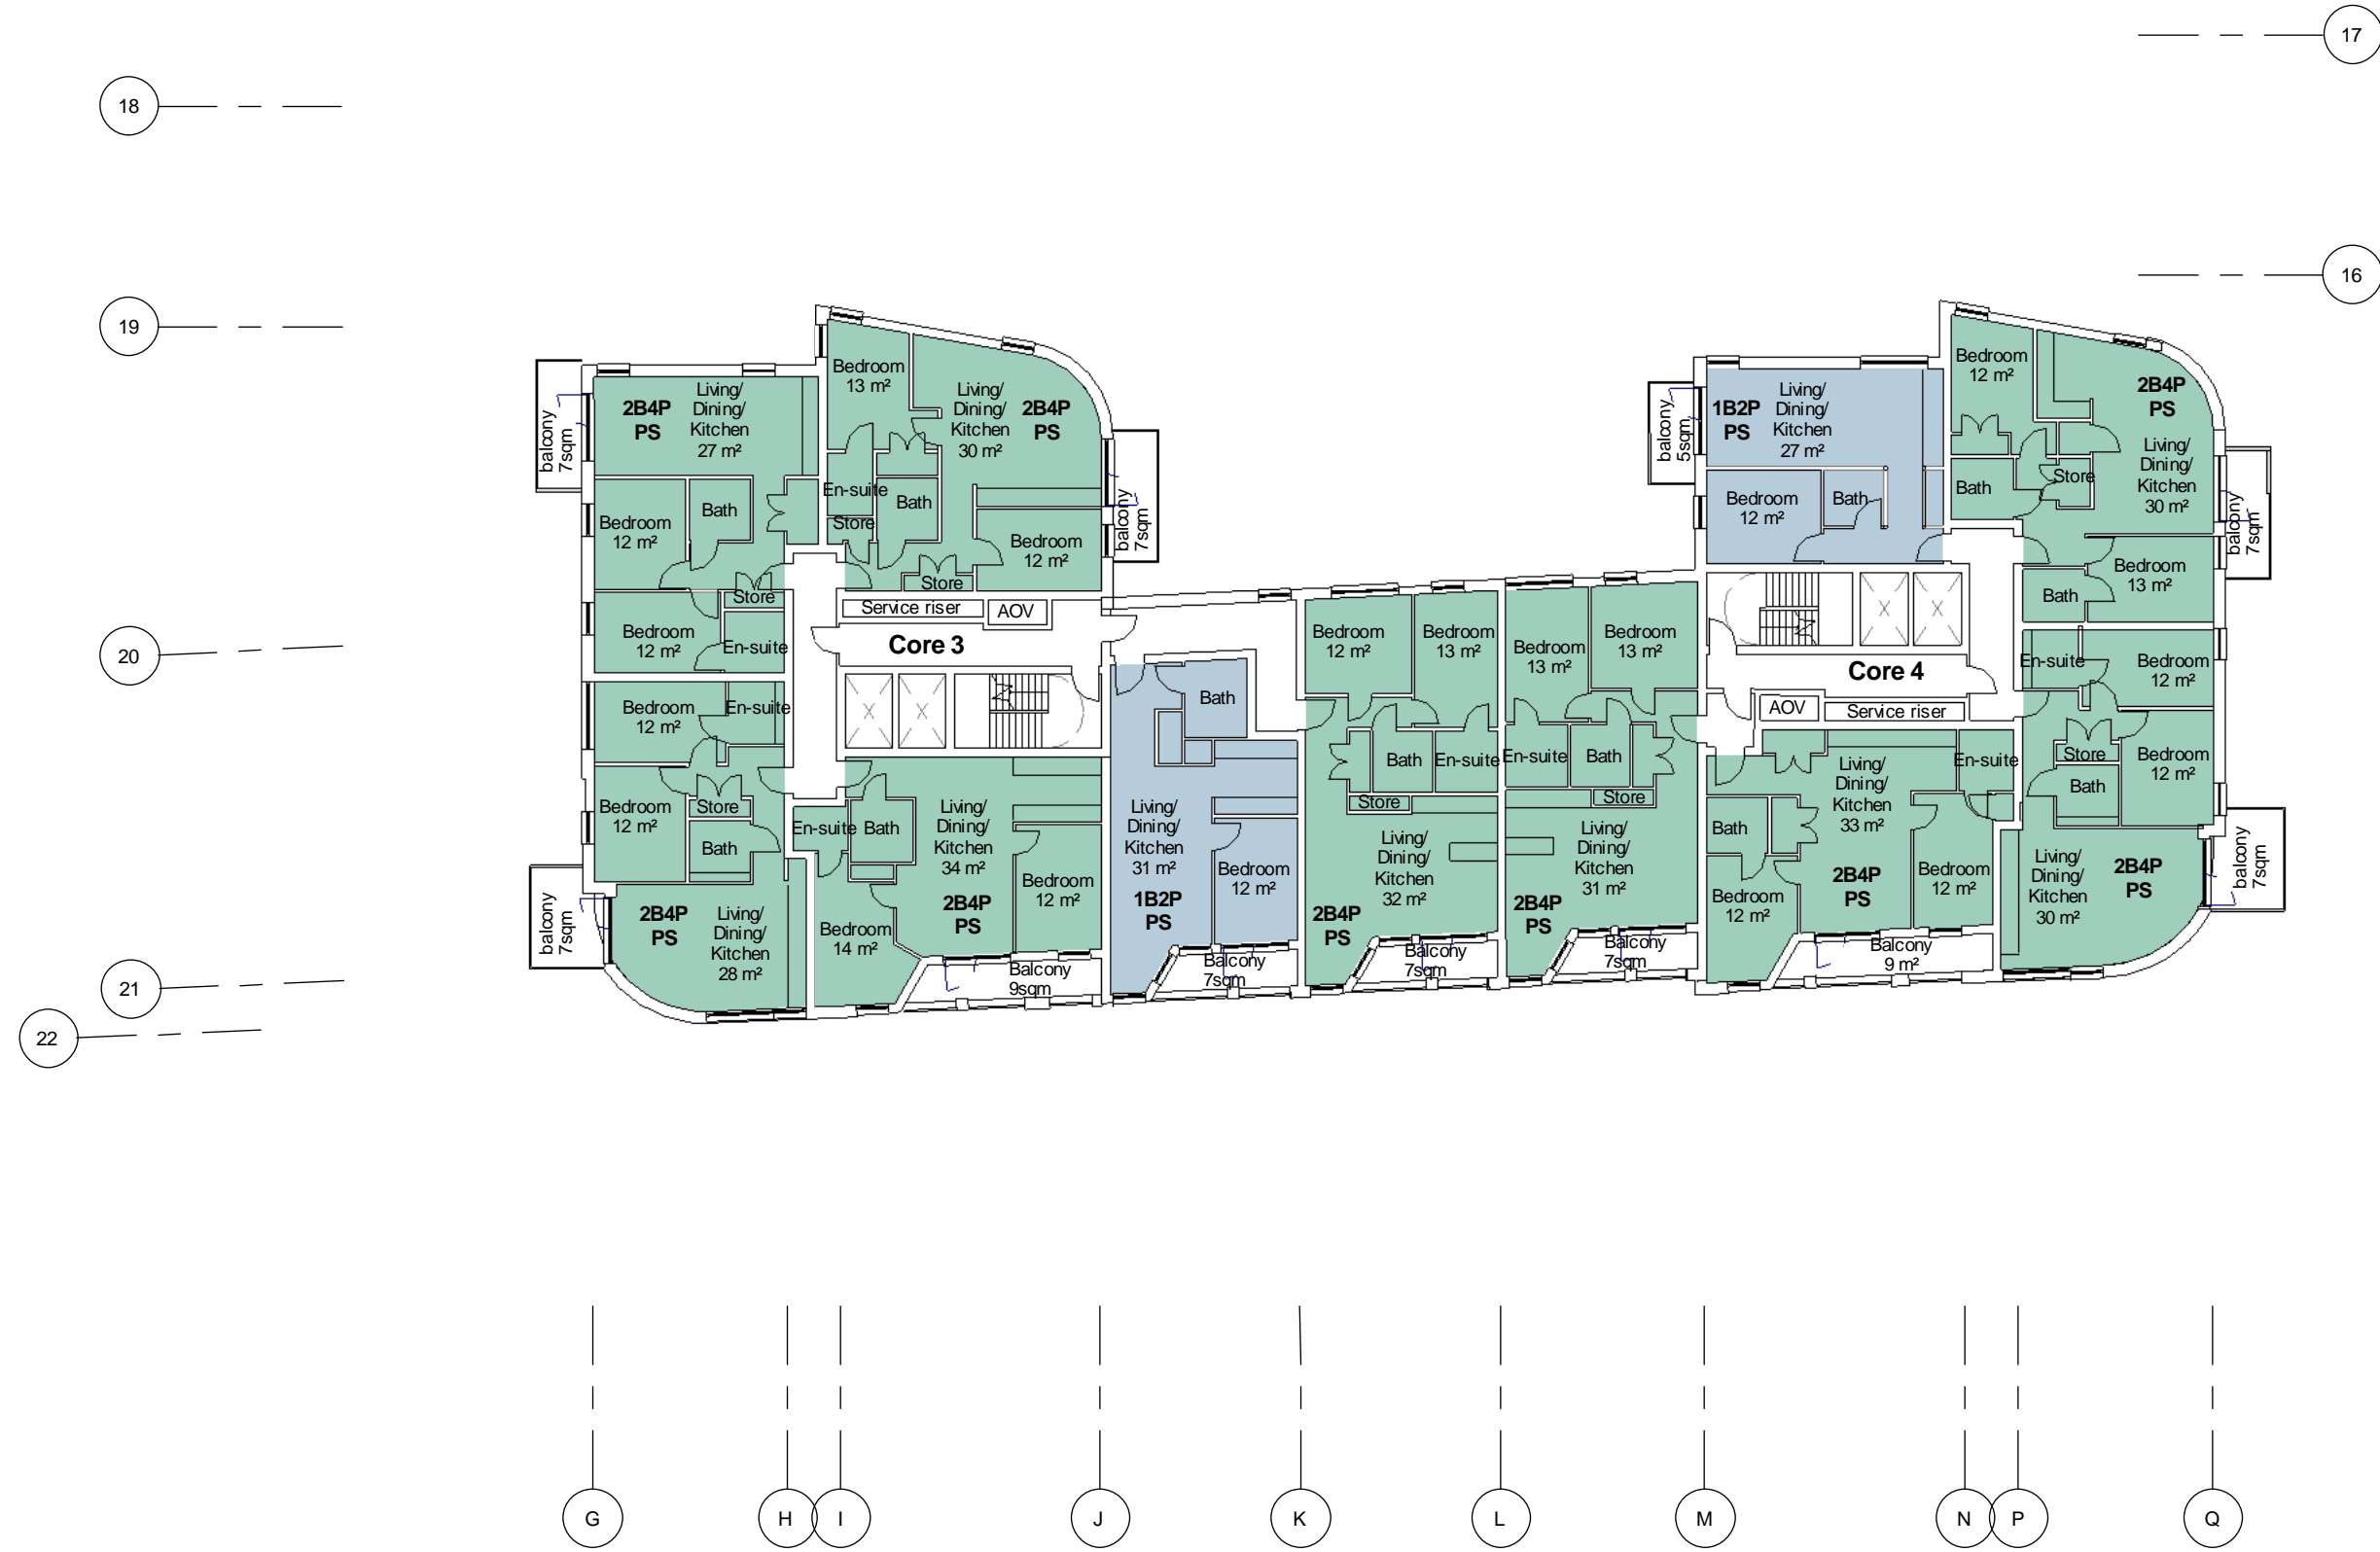


18

19

20

21

22

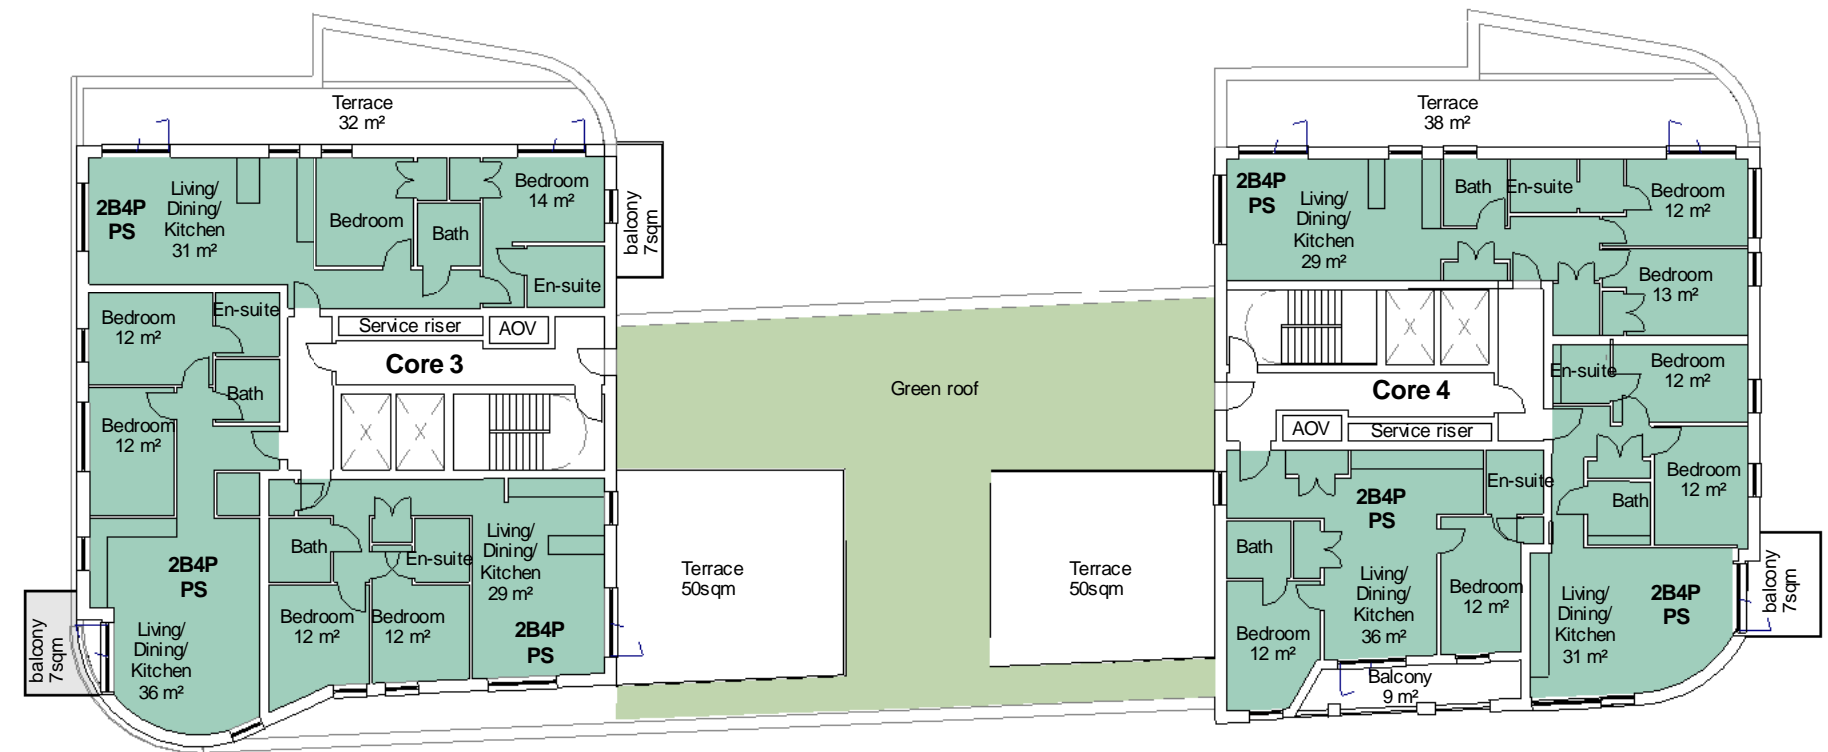

G

H I

J

K

L

M

N P

Q

NOTES

- Do not scale from this drawing, except for planning purposes.
- Check all dimensions on site.
- Subject to survey.
- Subject to site inspection.
- Site boundary lines are indicative only.


Key

2B4P

- 1B2P - 1 Bed 2 person flat
- 2B4P - 2 Bed 4 Person flat
- 3B5P - 3 Bed 5 person flat
- AR - Affordable rented
- SO - Shared ownership
- PS - Private sale

Rev	Date	By	Description
E	21/12/2015	AB	Scale note added
D	16/12/2015	AB	Some amenity areas added.
C	10/12/15	AB	Room areas added
B	19/11/15	AB	Key and notes added
A	13/11/15	AB	Planning Issue
-	12/08/15	AB	First issue

Revision Schedule

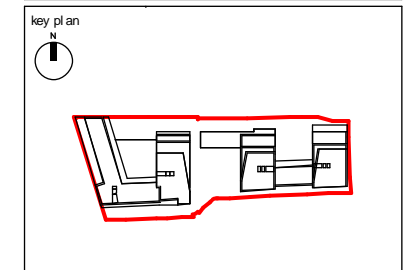

project
156 WEST END LANE
WEST HAMPSTEAD

title
FIFTH FLOOR PLAN - EAST
BUILDING

drawing status PLANNING		scale 1: 250 @ A3
contract no.	date 08/12/15	
client ref. A2 DOMINION	drawn by Author	checked by Checker
project no. 13119	drawing number PL(05)P015	revision PE

cgl

Child Graddon Lewis
architects & designers

Studio1
156 Commercial Street
Spitalfields
London E1 6BJ

T: +44 (0) 20 7539 1200
F: +44 (0) 20 7539 1201
E: hq@cgluk.com
www.cgluk.com



NOTES

- Do not scale from this drawing, except for planning purposes.
- Check all dimensions on site.
- Subject to survey.
- Subject to site inspection.
- Site boundary lines are indicative only.

Key


- 1B2P
- 1B2P WC
- 2B4P
- Cycle Store
- Plant Room
- Refuse Store

1B2P - 1 Bed 2 person flat
 2B4P - 2 Bed 4 Person flat
 3B5P - 3 Bed 5 person flat
 AR - Affordable rented
 SO - Shared ownership
 PS - Private sale
 WC - Wheelchair flat

Note: affordable rented wheelchair flats are fully adapted unless they are 'active elderly' in which case they are adaptable to wheelchair standards. All shared ownership wheelchair units are adaptable.

Rev	Date	By	Description
D	21/12/2015	AB	Scale note added
C	16/12/2015	AB	Some amenity areas added.
B	10/12/15	AB	Room areas added
A	19/11/15	AB	Key and notes added
-	13/11/15	AB	Planning Issue

Revision Schedule

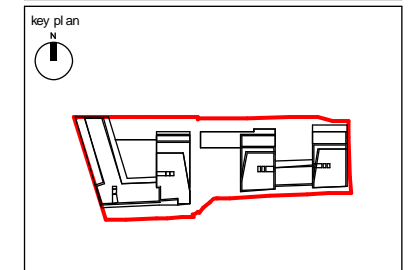

project
 156 WEST END LANE
 WEST HAMPSTEAD

title
 LOWER GROUND FLOOR PLAN -
 EAST BUILDING

drawing status PLANNING	
contract no.	scale 1: 250 @ A3
client ref. A2 DOMINION	date 11/05/15
drawn by Author	checked by Checker
project no. 13119	drawing number PL(-1)P009
	revision PD

cgl Child Graddon Lewis architects & designers

Studio1
 156 Commercial Street
 Spitalfields
 London E1 6BJ
 T: +44 (0) 20 7539 1200
 F: +44 (0) 20 7539 1201
 E: hq@cgluk.com
 www.cgluk.com