


**NOTES**  
 -Do not scale from this drawing, except for planning purposes.  
 -Check all dimensions on site.  
 -Subject to survey.  
 -Subject to site inspection.  
 -Site boundary lines are indicative only.

- Key**
- 1B2P
  - Community room
  - Cycle Store
  - Flexible non-residential space
  - Refuse Store
  - Start-up units
- 1B2P - 1 Bed 2 person flat  
 2B4P - 2 Bed 4 Person flat  
 3B5P - 3 Bed 5 person flat  
 AR - Affordable rented  
 SO - Shared ownership  
 PS - Private sale

Rev	Date	By	Description
D	21/12/2015	AB	Scale note added
C	16/12/2015	AB	Some amenity areas added.
B	10/12/15	AB	Room areas added
A	19/11/15	AB	Key and notes added
-	13/11/15	AB	Planning Issue

**Revision Schedule**

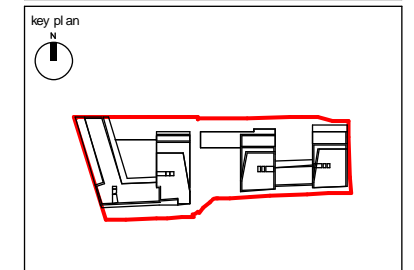




project  
 156 WEST END LANE  
 WEST HAMPSTEAD

title  
 GROUND FLOOR PLAN - WEST  
 BUILDING

drawing status PLANNING		scale 1: 250 @ A3
contract no.	date 11/05/15	
client ref. A2 DOMINION	drawn by Author	checked by Checker
project no. 13119	drawing number PL(00)P020	revision PD

**Child Graddon Lewis**  
 architects & designers

Studio1  
 156 Commercial Street  
 Spitalfields  
 London E1 6BJ  
 T: +44 (0) 20 7539 1200  
 F: +44 (0) 20 7539 1201  
 E: hg@cgluk.com  
 www.cgluk.com

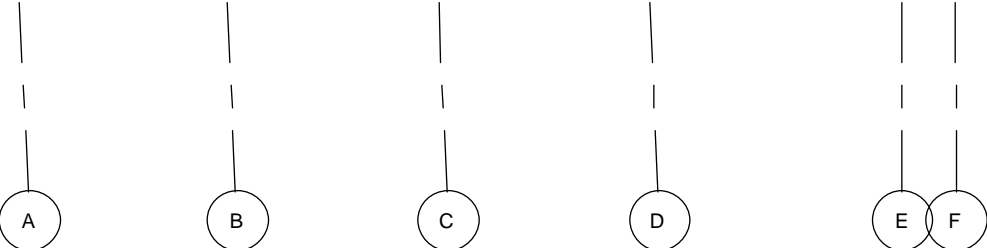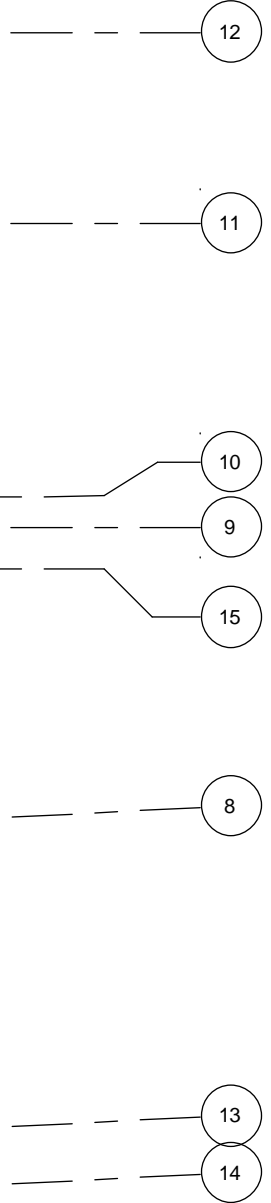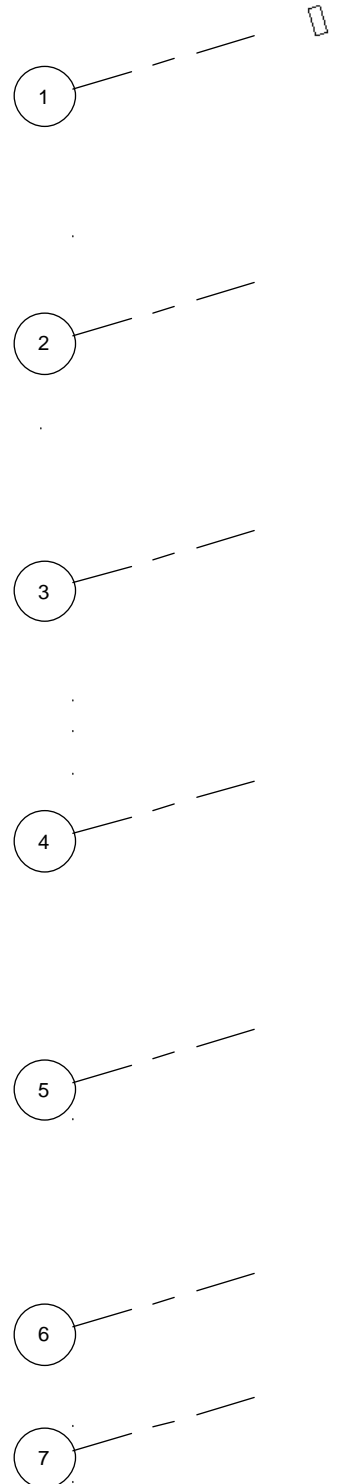

**NOTES**  
 -Do not scale from this drawing, except for planning purposes.  
 -Check all dimensions on site.  
 -Subject to survey.  
 -Subject to site inspection.  
 -Site boundary lines are indicative only.

**Key**


- 1B2P
- 1B2P WC Active Elderly
- 2B4P
- 2B4P WC Active Elderly
- Flexible employment space

1B2P - 1 Bed 2 person flat  
 2B4P - 2 Bed 4 Person flat  
 3B5P - 3 Bed 5 person flat  
 AR - Affordable rented  
 SO - Shared ownership  
 PS - Private sale  
 WC - Wheelchair flat

Note: affordable rented wheelchair flats are fully adapted unless they are 'active elderly' in which case they are adaptable to wheelchair standards. All shared ownership wheelchair units are adaptable.

Rev	Date	By	Description
D	21/12/2015	AB	Scale note added
C	16/12/2015	AB	Some amenity areas added.
B	10/12/15	AB	Room areas added
A	19/11/15	AB	Key and notes added
-	13/11/15	AB	Planning Issue

**Revision Schedule**

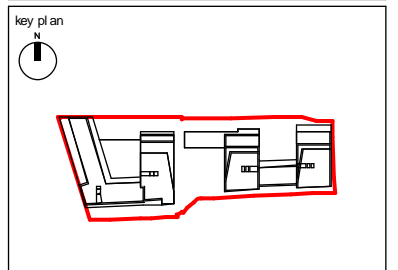

project  
 156 WEST END LANE  
 WEST HAMPSTEAD

title  
 FIRST FLOOR PLAN - WEST BUILDING

drawing status PLANNING		
contract no.	scale	1: 250 @ A3
client ref. A2 DOMINION	date	11/05/15
drawn by Author	checked by	Checker
project no. 13119	drawing number PL(01)P021	revision PD





- Key**
- 1B2P - 1 Bed 2 person flat
  - 1B2P WC Active Elderly - 1 Bed 2 person wheelchair flat
  - 2B4P - 2 Bed 4 Person flat
  - 2B4P WC Active Elderly - 2 Bed 4 person wheelchair flat
  - 3B5P - 3 Bed 5 person flat
  - 3B6P - 3 Bed 6 person flat
  - 4B5P WC - 4 Bed 5 person wheelchair flat
  - AR - Affordable rented
  - SO - Shared ownership
  - PS - Private sale
  - WC - Wheelchair flat


Note: affordable rented wheelchair flats are fully adapted unless they are 'active elderly' in which case they are adaptable to wheelchair standards. All shared ownership wheelchair units are adaptable.

**NOTES**

- Do not scale from this drawing, except for planning purposes.
- Check all dimensions on site.
- Subject to survey.
- Subject to site inspection.
- Site boundary lines are indicative only.

Rev	Date	By	Description
E	21/12/2015	AB	Scale note added
D	16/12/2015	AB	Some amenity areas added.
C	15/12/2015	AB	Minor adjustments to some deck accessed units to improve internal daylighting
B	10/12/15	AB	Room areas added
A	19/11/15	AB	Key and notes added
-	13/11/15	AB	Planning Issue

**Revision Schedule**

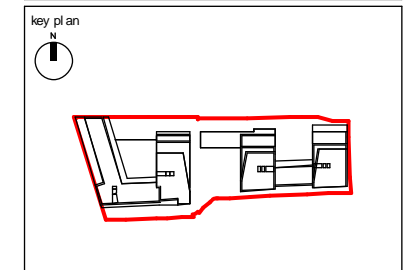

project  
156 WEST END LANE  
WEST HAMPSTEAD

title  
SECOND FLOOR PLAN - WEST BUILDING

drawing status PLANNING		
contract no.	scale	1 : 250 @ A3
client ref. A2 DOMINION	date	11/05/15
drawn by Author	checked by Checker	
project no. 13119	drawing number PL(02)P022	revision PE

**Child Graddon Lewis**  
architects & designers

Studio1  
156 Commercial Street  
Spitalfields  
London E1 6BJ

T: +44 (0) 20 7539 1200  
F: +44 (0) 20 7539 1201  
E: hq@cgluk.com  
www.cgluk.com




- Key**
- 1B2P - 1 Bed 2 person flat
  - 2B4P - 2 Bed 4 Person flat
  - 1B2P WC - 1 Bed 2 person wheelchair flat
  - 3B5P - 3 Bed 5 person flat
  - AR - Affordable rented
  - SO - Shared ownership
  - PS - Private sale
  - WC - Wheelchair flat
  - 3B6P - 3 Bed 6 person flat
  - 4B5P WC - 4 Bed 5 person wheelchair flat
- Note: affordable rented wheelchair flats are fully adapted unless they are 'active elderly' in which case they are adaptable to wheelchair standards. All shared ownership wheelchair units are adaptable.

**NOTES**

- Do not scale from this drawing, except for planning purposes.
- Check all dimensions on site.
- Subject to survey.
- Subject to site inspection.
- Site boundary lines are indicative only.

Rev	Date	By	Description
E	21/12/2015	AB	Scale note added
D	16/12/2015	AB	Some amenity areas added.
C	15/12/2015	AB	Minor adjustments to some deck accessed units to improve internal daylighting
B	10/12/15	AB	Room areas added
A	19/11/15	AB	Key and notes added
-	13/11/15	AB	Planning Issue

**Revision Schedule**

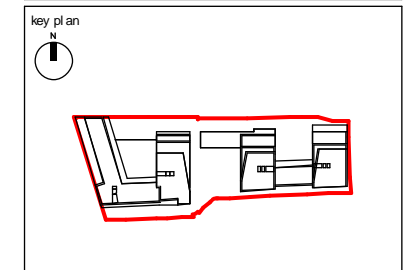

project  
156 WEST END LANE  
WEST HAMPSTEAD

title  
THIRD FLOOR PLAN - WEST BUILDING

drawing status PLANNING		scale 1: 250 @ A3
contract no.	date 11/05/15	
client ref. A2 DOMINION	drawn by Author	
drawn by Author	checked by Checker	
project no. 13119	drawing number PL(03)P023	revision PE

**Child Graddon Lewis**  
architects & designers

Studio1  
156 Commercial Street  
Spitalfields  
London E1 6BJ  
T: +44 (0) 20 7539 1200  
F: +44 (0) 20 7539 1201  
E: hg@cgluk.com  
www.cgluk.com




- Key**
- 1B2P - 1 Bed 2 person flat
  - 2B4P - 2 Bed 4 Person flat
  - 3B5P - 3 Bed 5 person flat
  - AR - Affordable rented
  - SO - Shared ownership
  - PS - Private sale
  - WC - Wheelchair flat
- Note: affordable rented wheelchair flats are fully adapted unless they are 'active elderly' in which case they are adaptable to wheelchair standards. All shared ownership wheelchair units are adaptable.

**NOTES**

- Do not scale from this drawing, except for planning purposes.
- Check all dimensions on site.
- Subject to survey.
- Subject to site inspection.
- Site boundary lines are indicative only.

Rev	Date	By	Description
E	21/12/2015	AB	Scale note added
D	16/12/2015	AB	Some amenity areas added.
C	15/12/2015	AB	Minor adjustments to some deck accessed units to improve internal daylighting
B	10/12/15	AB	Room areas added
A	19/11/15	AB	Key and notes added
-	13/11/15	AB	Planning Issue

**Revision Schedule**

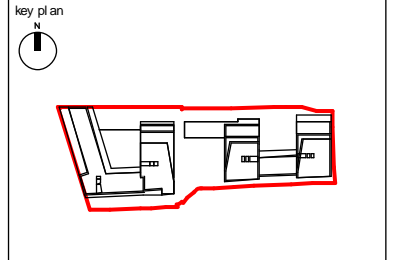

project  
156 WEST END LANE  
WEST HAMPSTEAD

title  
FOURTH FLOOR PLAN - WEST BUILDING

drawing status PLANNING		
contract no.	scale	1: 250 @ A3
client ref. A2 DOMINION	date	11/05/15
drawn by Author	checked by Checker	
project no. 13119	drawing number PL(04)P024	revision PE

**cgl**

Child Graddon Lewis architects & designers

Studio1  
156 Commercial Street  
Spitalfields  
London E1 6BJ

T: +44 (0) 20 7539 1200  
F: +44 (0) 20 7539 1201  
E: hq@cgluk.com  
www.cgluk.com



**NOTES**

- Do not scale from this drawing, except for planning purposes.
- Check all dimensions on site.
- Subject to survey.
- Subject to site inspection.
- Site boundary lines are indicative only.


**Key**

- 2B3P
- 2B4P
- 3B4P
- 3B5P
- 4B5P

1B2P - 1 Bed 2 person flat  
 2B4P - 2 Bed 4 Person flat  
 3B5P - 3 Bed 5 person flat  
 AR - Affordable rented  
 SO - Shared ownership  
 PS - Private sale

Rev	Date	By	Description
D	21/12/2015	AB	Scale note added
C	16/12/2015	AB	Some amenity areas added.
B	10/12/15	AB	Room areas added
A	19/11/15	AB	Key and notes added
-	13/11/15	AB	Planning Issue

**Revision Schedule**

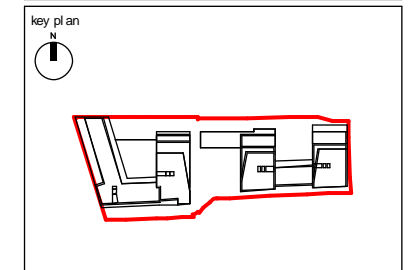

project  
 156 WEST END LANE  
 WEST HAMPSTEAD

title  
 FIFTH FLOOR PLAN - WEST  
 BUILDING

drawing status PLANNING	
contract no.	scale 1: 250 @ A3
client ref. A2 DOMINION	date 11/05/15
drawn by Author	checked by Checker
project no. 13119	drawing number PL(05)P025
	revision PD

