




1 West Elevation - West End Lane 1.500
1 : 500

NOTES
 - Do not scale from this drawing, except for planning purposes.
 - Check all dimensions on site.
 - Subject to survey.
 - Subject to site inspection.
 - Site boundary lines are indicative only.

- MATERIALS KEY**
- B1 Brick type 1 - Light red facing brick
 - B1T Brick type 1T - Light red facing brick in dog tooth bond or similar
 - B2 Brick type 2 - Medium red facing brick
 - B2T Brick type 2T - Medium red facing brick in dog tooth bond or similar
 - B3 Brick type 3 - Darker red facing brick
 - B3T Brick type 3 - Darker red facing brick in dog tooth bond or similar
 - BB Pale brick banding in dog tooth or similar brick bond
 - BP Projecting brick bands
 - BW Pale brick band in projecting header course BW
 - G Composite glazing with ppc aluminium facing
 - GB Glass balcony balustrade
 - GBB Blue glazed brick
 - GBB2 Light Blue glazed brick
 - GBG Green glazed brick
 - R Grey metal standing seam roof

Rev	Date	By	Description
A	10/12/15	AB	Minor amendments
-	13/11/15	AB	Planning Issue

Revision Schedule

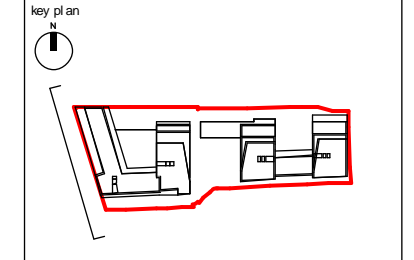

3 West Elevation - West End Lane 1.250 - Colour
1 : 250



project
 156 WEST END LANE
 WEST HAMPSHIRE

title
 ELEVATION - WEST END LANE
 ELEVATION

drawing status PLANNING		
contract no.	scale As indicated @ A3	
client ref. A2 DOMINION	date 10/21/15	
drawn by ACR	checked by Checker	
project no. 13119	drawing number PL(EL)P030	revision PA

cgl | Child Graddon Lewis architects & designers

Studio1
 156 Commercial Street
 Spitalfields
 London E1 6BJ
 T: +44 (0) 20 7539 1200
 F: +44 (0) 20 7539 1201
 E: hg@cgluk.com
 www.cgluk.com

NOTES


- Do not scale from this drawing, except for planning purposes.
- Check all dimensions on site.
- Subject to survey.
- Subject to site inspection.
- Site boundary lines are indicative only.

MATERIALS KEY

- B1 Brick type 1 - Light red facing brick
- B1T Brick type 1T - Light red facing brick in dog tooth bond or similar
- B2 Brick type 2 - Medium red facing brick
- B2T Brick type 2T - Medium red facing brick in dog tooth bond or similar
- B3 Brick type 3 - Darker red facing brick
- B3T Brick type 3 - Darker red facing brick in dog tooth bond or similar
- BB Pale brick banding in dog tooth or similar brick bond
- BP Projecting brick bands
- BW Pale brick band in projecting header course BW
- G Composite glazing with ppc aluminium facing
- GB Glass balcony balustrade
- GBB Blue glazed brick
- GBB2 Light Blue glazed brick
- GBG Green glazed brick
- R Grey metal standing seam roof

Rev	Date	By	Description
A	10/12/15	AB	Minor amendments
-	13/11/15	AB	Planning Issue

Revision Schedule

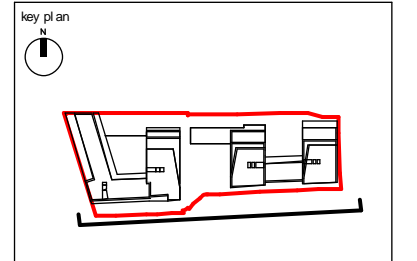

project
156 WEST END LANE
WEST HAMPSTEAD

title
ELEVATION - SOUTH ELEVATION
(WEST BUILDING)

drawing status PLANNING		
contract no.	scale	As indicated @ A3
client ref. A2 DOMINION	date	11/04/15
drawn by ACR	checked by Checker	
project no. 13119	drawing number PL(EL)P031	revision PA



1 South Elevation - unobstructed 1.500
1 : 500



2 South Elevation (West) - Colour
1 : 250

Child Graddon Lewis
architects & designers

Studio1
156 Commercial Street
Spitalfields
London E1 6BJ

T: +44 (0) 20 7539 1200
F: +44 (0) 20 7539 1201
E: hg@cgluk.com
www.cgluk.com


NOTES

- Do not scale from this drawing, except for planning purposes.
- Check all dimensions on site.
- Subject to survey.
- Subject to site inspection.
- Site boundary lines are indicative only.

- MATERIALS KEY**
- B1 Brick type 1 - Light red facing brick
 - B1T Brick type 1T - Light red facing brick in dog tooth bond or similar
 - B2 Brick type 2 - Medium red facing brick
 - B2T Brick type 2T - Medium red facing brick in dog tooth bond or similar
 - B3 Brick type 3 - Darker red facing brick
 - B3T Brick type 3 - Darker red facing brick in dog tooth bond or similar
 - BB Pale brick banding in dog tooth or similar brick bond
 - BP Projecting brick bands
 - BW Pale brick band in projecting header course BW
 - G Composite glazing with ppc aluminium facing
 - GB Glass balcony balustrade
 - GBB Blue glazed brick
 - GBB2 Light Blue glazed brick
 - GBG Green glazed brick
 - R Grey metal standing seam roof

Rev	Date	By	Description
B	10/12/15	AB	Heights added
A	19/11/15	AB	Drawing title amended
-	13/11/15	AB	Planning Issue

Revision Schedule	

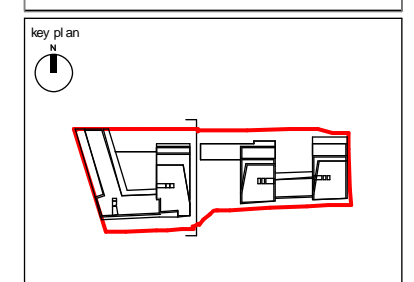

project
156 WEST END LANE
WEST HAMPSTEAD


title
ELEVATION - CENTRAL
COURTYARD (WEST BUILDING)

drawing status PLANNING		scale As indicated @ A3
contract no.	client ref. A2 DOMINION	date 11/12/15
drawn by Author	checked by Checker	revision PB
project no. 13119	drawing number PL(EL)P037	

Child Graddon Lewis
architects & designers

Studio1
156 Commercial Street
Spitalfields
London E1 6BJ

T: +44 (0) 20 7539 1200
F: +44 (0) 20 7539 1201
E: hg@cgluk.com
www.cgluk.com

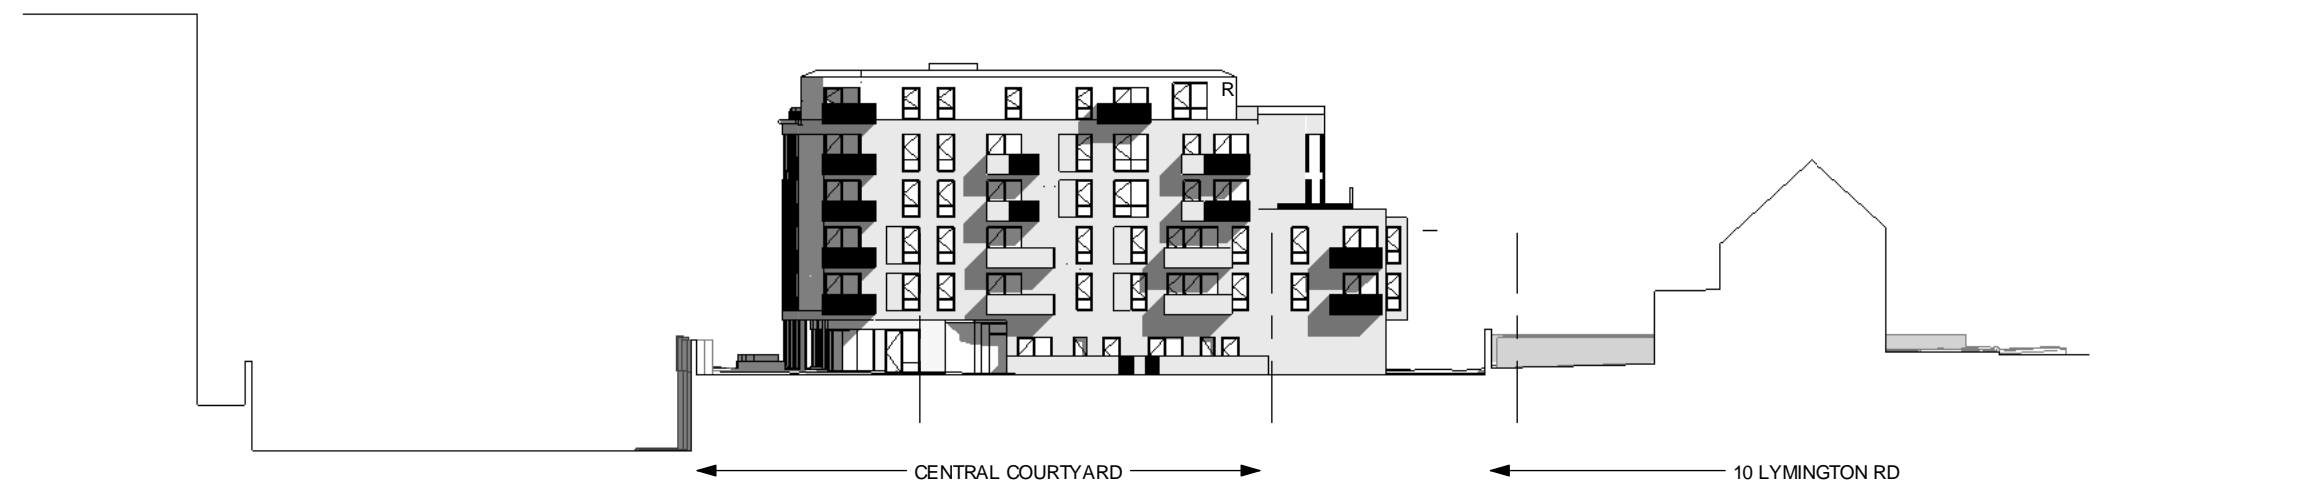

1 Central Courtyard - East Elevation 1.500
1 : 500



2 Central Courtyard - East Elevation 1.250 Colour
1 : 250

NOTES


- Do not scale from this drawing, except for planning purposes.
- Check all dimensions on site.
- Subject to survey.
- Subject to site inspection.
- Site boundary lines are indicative only.

MATERIALS KEY

- B1 Brick type 1 - Light red facing brick
- B1T Brick type 1T - Light red facing brick in dog tooth bond or similar
- B2 Brick type 2 - Medium red facing brick
- B2T Brick type 2T - Medium red facing brick in dog tooth bond or similar
- B3 Brick type 3 - Darker red facing brick
- B3T Brick type 3 - Darker red facing brick in dog tooth bond or similar
- BB Pale brick banding in dog tooth or similar brick bond
- BP Projecting brick bands
- BW Pale brick band in projecting header course BW
- G Composite glazing with ppc aluminium facing
- GB Glass balcony balustrade
- GBB Blue glazed brick
- GBB2 Light Blue glazed brick
- GBG Green glazed brick
- R Grey metal standing seam roof

Rev	Date	By	Description
A	10/12/15	AB	Heights added
-	13/11/15	AB	Planning Issue


Revision Schedule

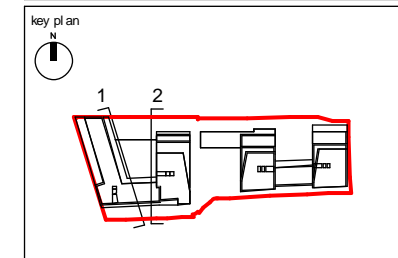


project
156 WEST END LANE
WEST HAMPSTEAD

title
ELEVATION - WEST COURTYARD

drawing status PLANNING		
contract no.	scale 1: 250 @ A3	
client ref. A2 DOMINION	date 10/28/15	
drawn by ACR	checked by Checker	
project no. 13119	drawing number PL(EL)P039	revision PA

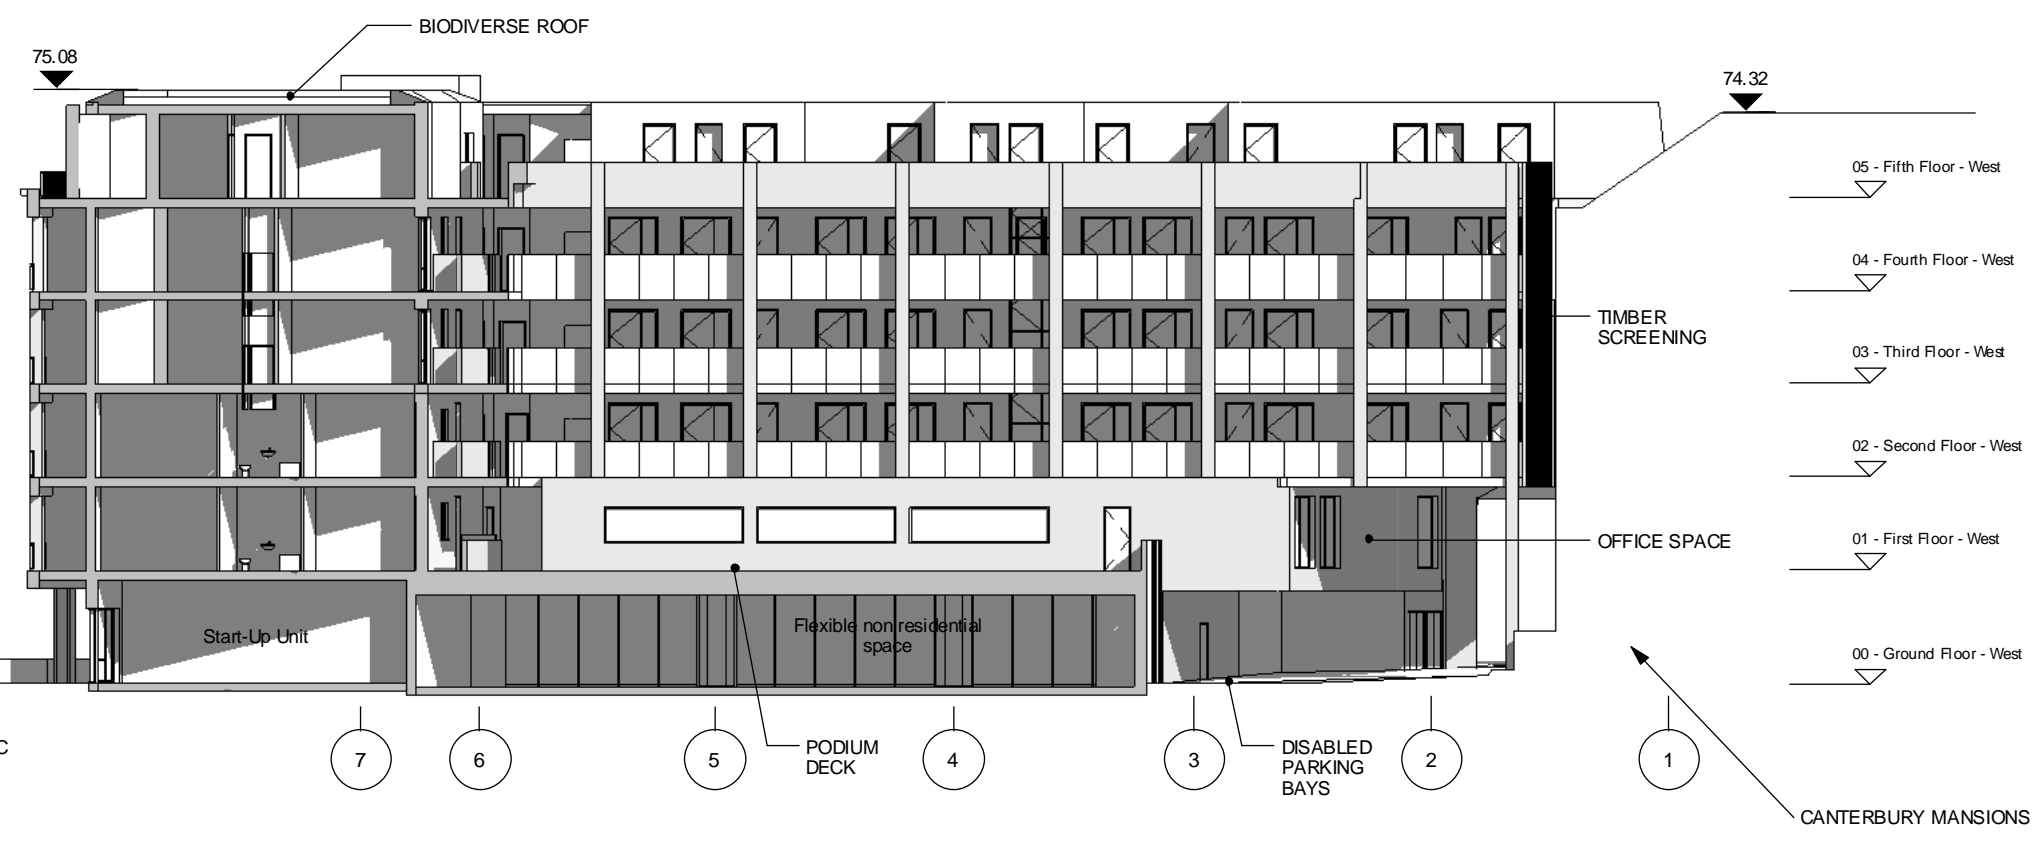

1 Affordable Courtyard - East Elevation 1.250
1 : 250

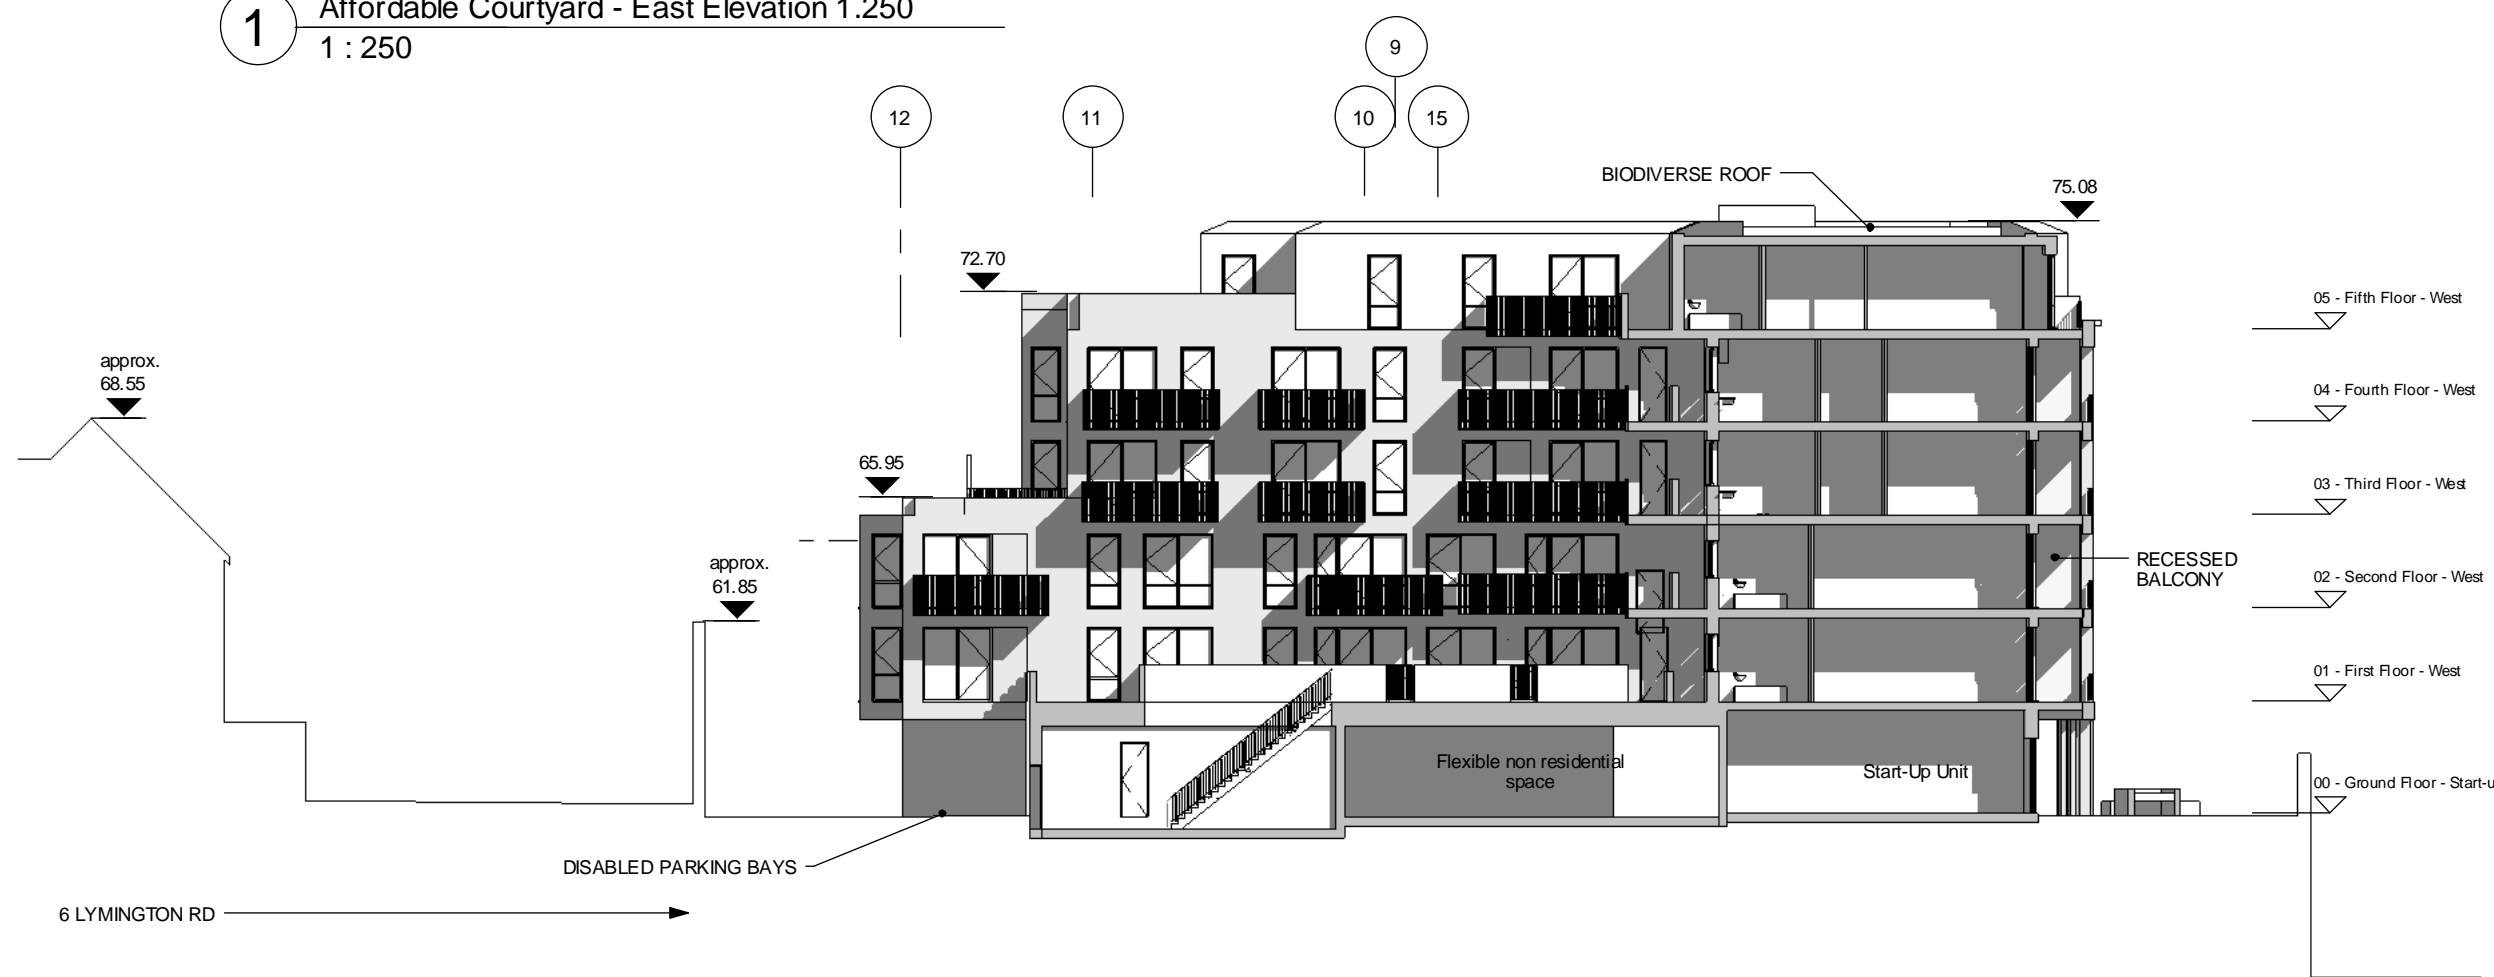

2 Affordable Courtyard - West Elevation 1.250
1 : 250