



GENERAL NOTES:
 DO NOT SCALE FROM THIS DRAWING
 ALL DIMENSIONS TO BE CHECKED ON SITE
 ANY OMISSIONS OR DISCREPANCIES TO BE REPORTED TO THE ARCHITECT IMMEDIATELY
 IF IN DOUBT ASK

ALTERATION TO PREVIOUS APPROVED DEVELOPMENT
 REFER TO 9FIT-PLANNING STATEMENT 151217
 2. Layout changes to front garden, including a new front gate design
 14. Reducing size of basement

COMMENTS	DATE	REV.
PLANNING AMENDMENT	17.12.15	P5
PLANNING AMENDMENT	28.09.15	P4
MATERIAL AMENDMENT	17.02.15	P3
REVISION PLANNING APPLICATION	31.07.13	P2
PLANNING APPLICATION	19.04.13	P1

REVISIONS

Finkernagel Ross Architects


Unicorn House Third Floor
 221-222 Shoreditch High Street
 London E1 6PJ
 Tel: 020 7377 5114
 Fax: 020 7426 0992

PROJECT
9 FITZJOHN'S AVENUE
LONDON NW3 5JY

PROPOSED FRONT ELEVATION

SCALE	DATE
1:50@A1, 1:100@A3	17.12.15
DRAWING NO	REVISION
9FIT-301	P5

3-7 FITZJOHN'S AVENUE
 1 PROPOSED EAST (FRONT) ELEVATION
 1:50

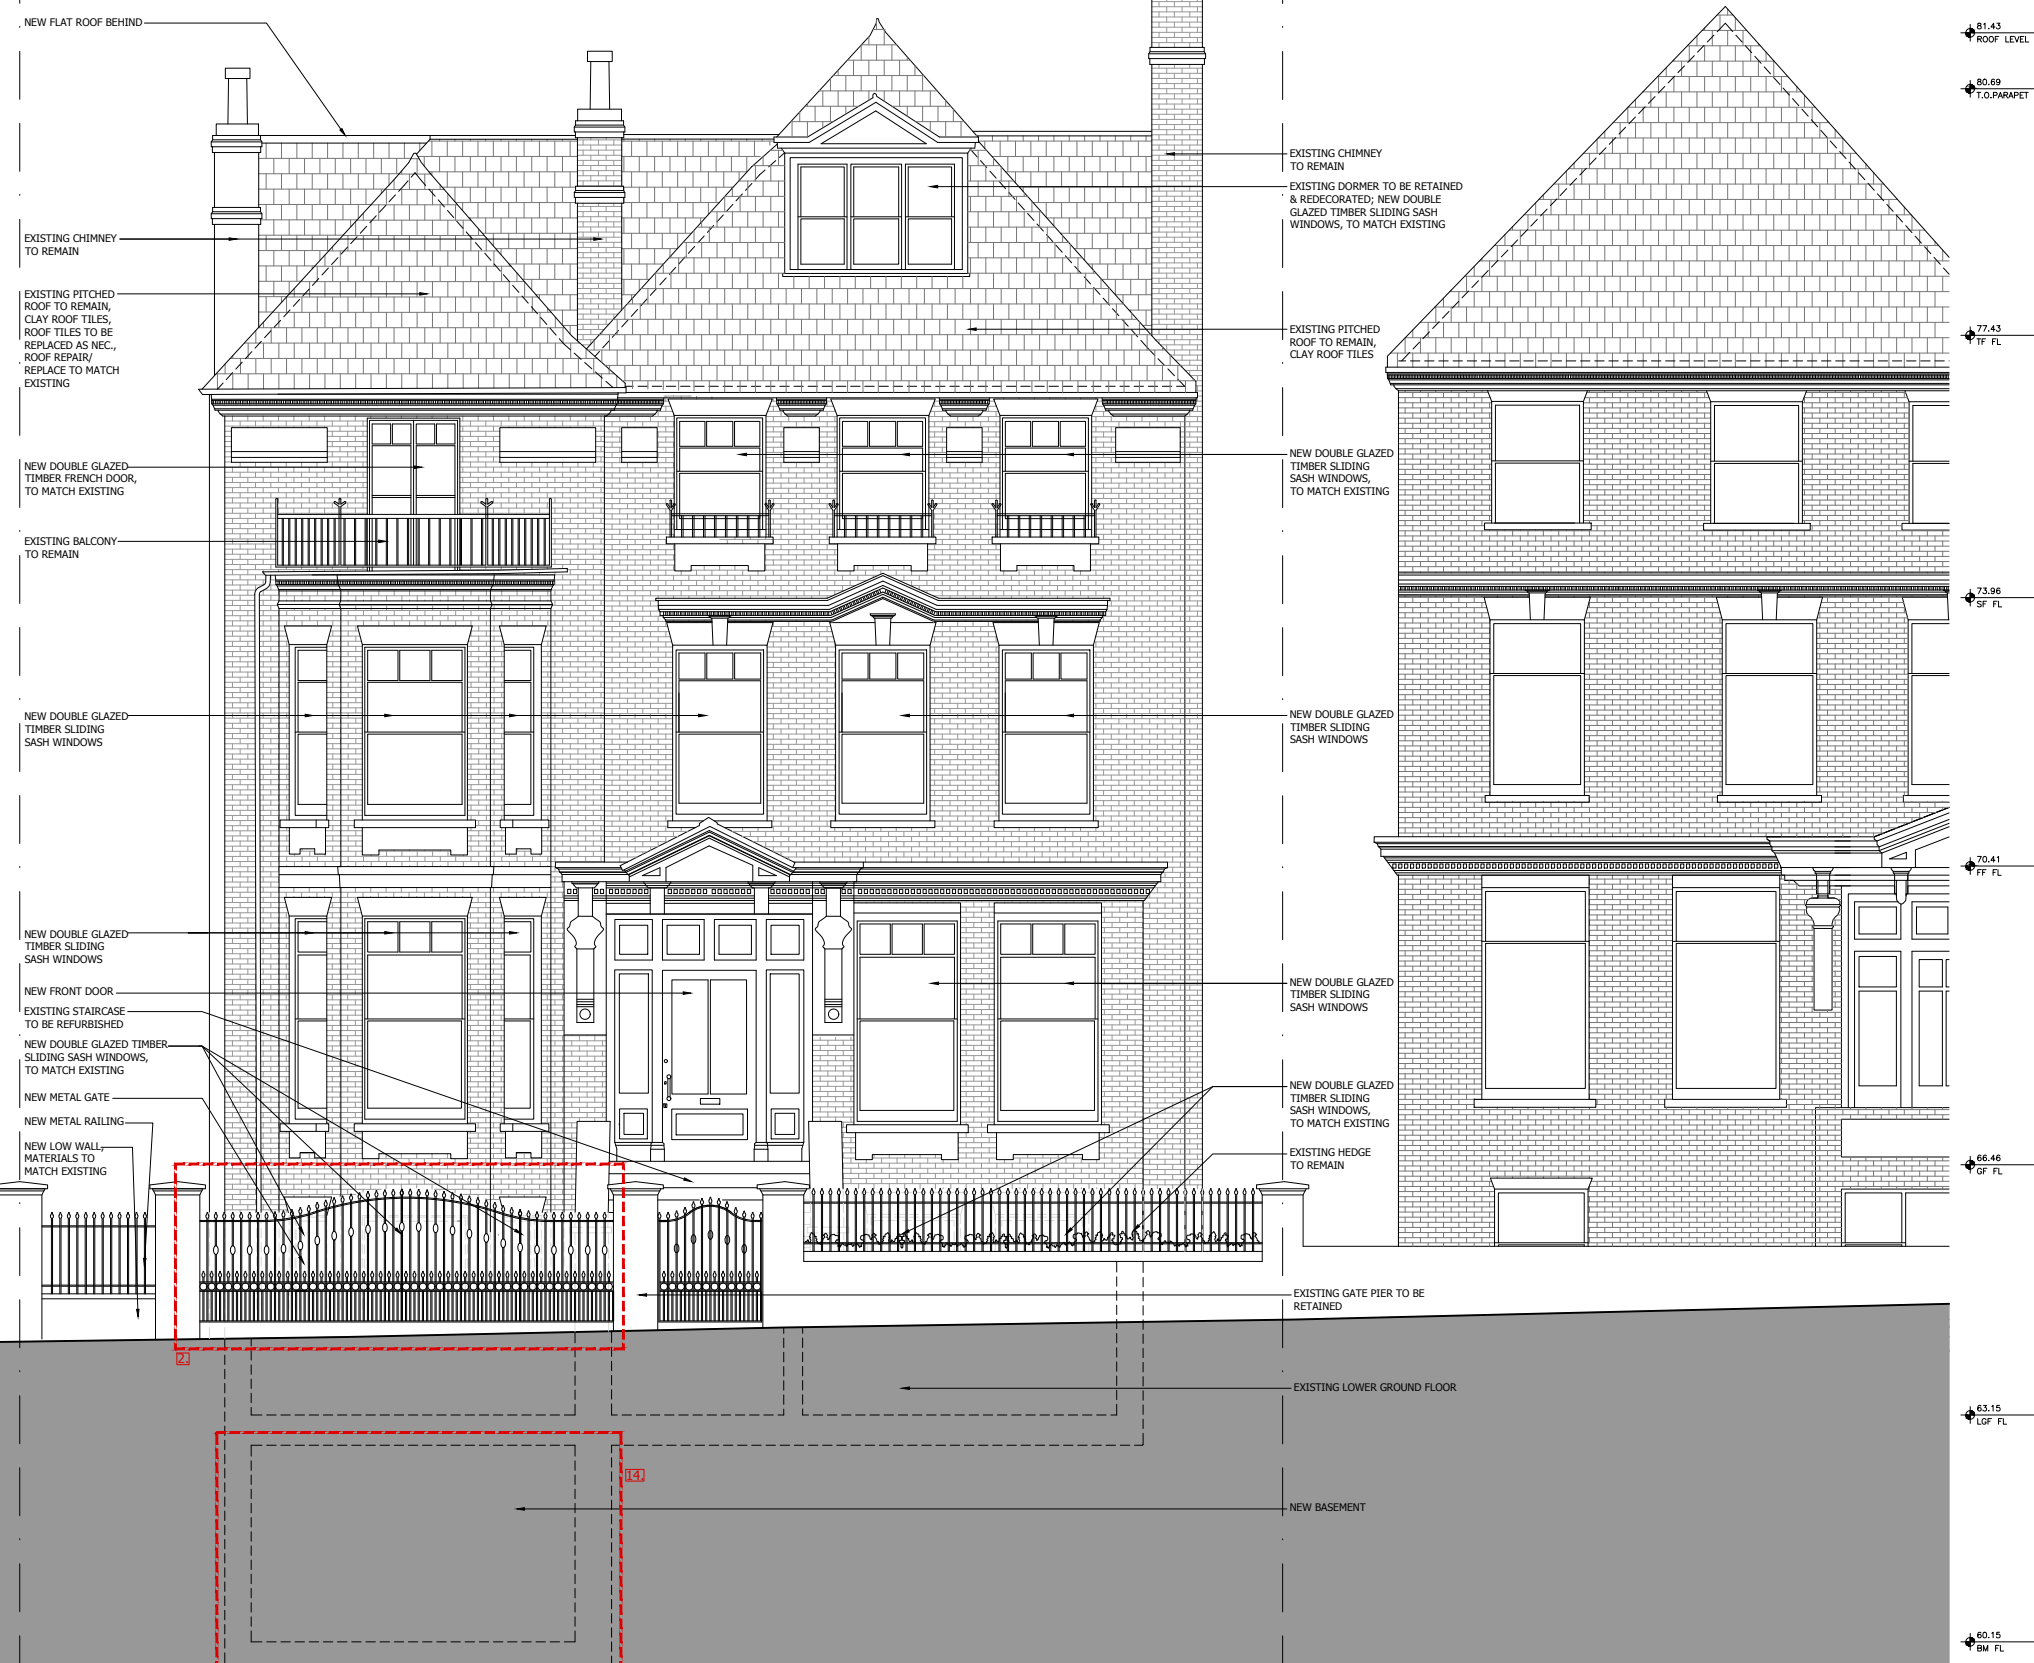

9 FITZJOHN'S AVENUE 11 FITZJOHN'S AVENUE