


1. EXISTING GFL PLAN - DEMOLITIONS
1.75 @ A3

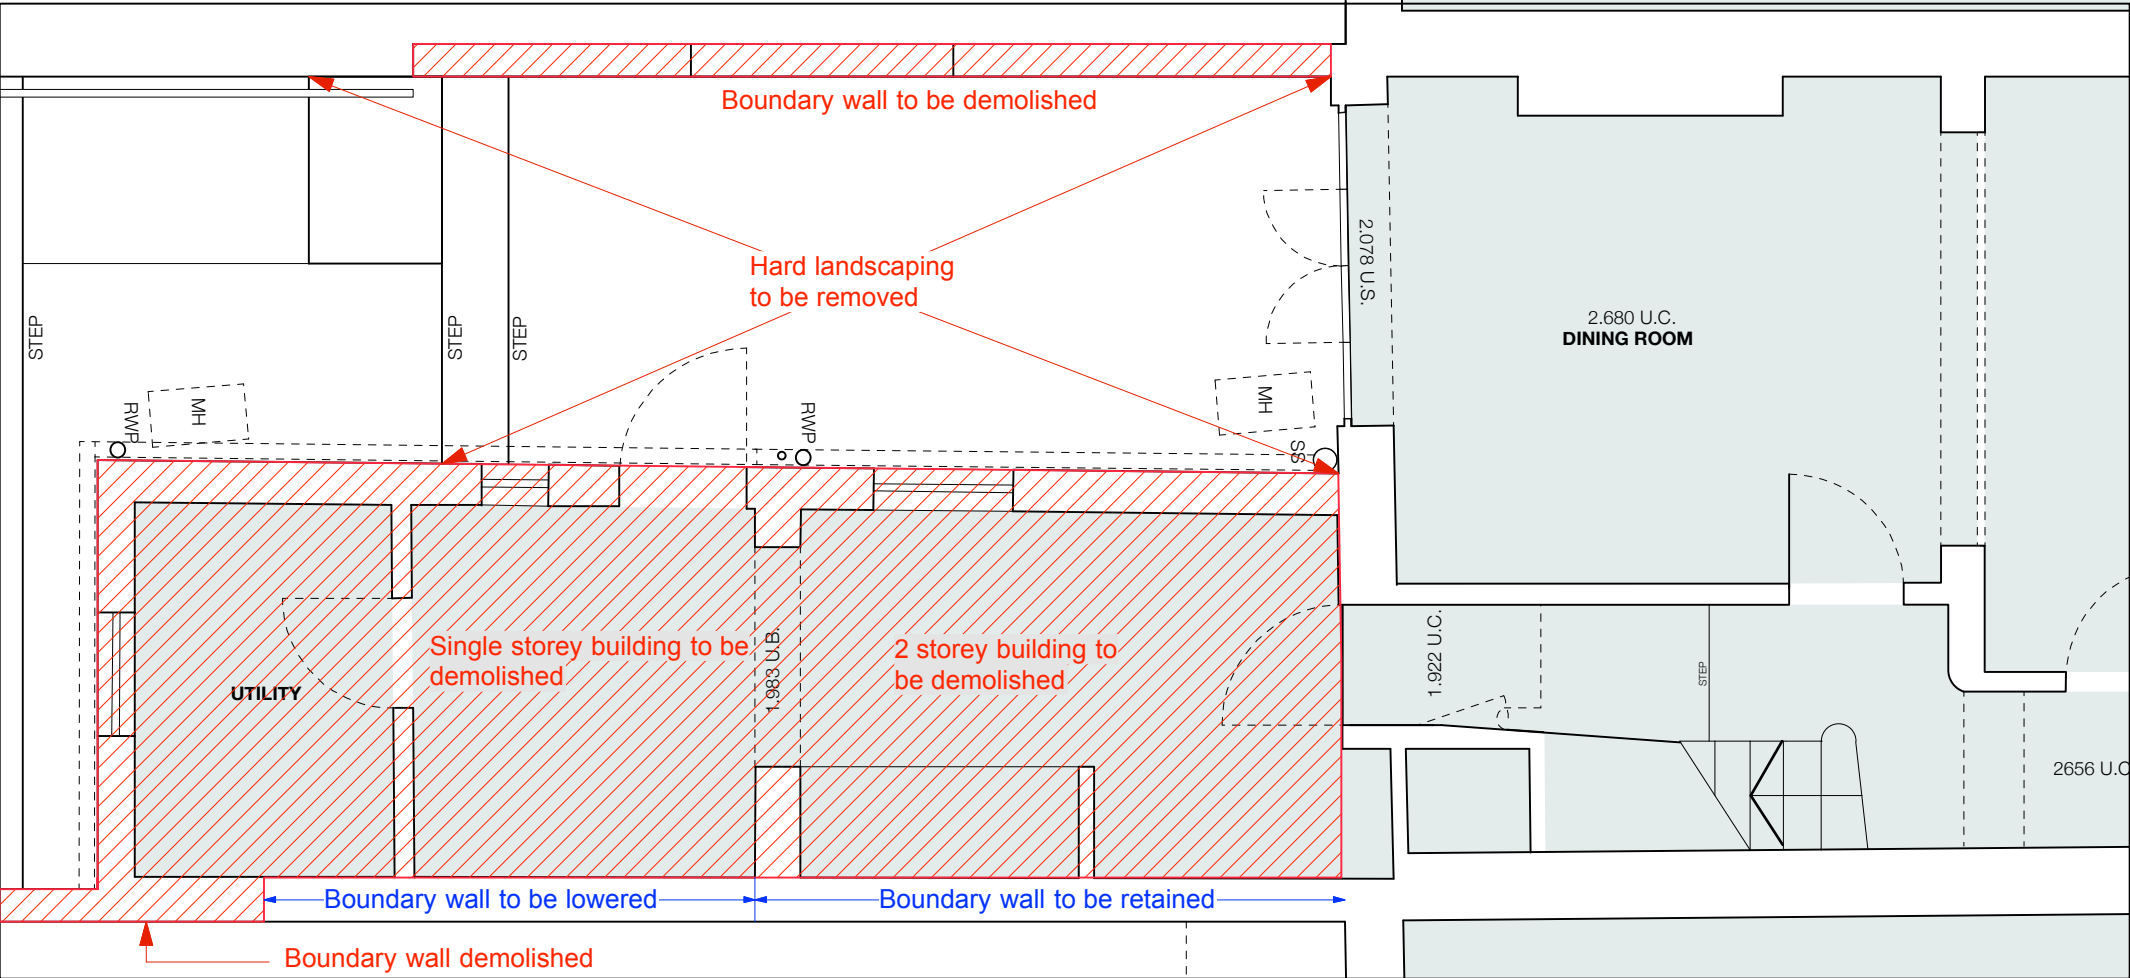

EXISTING GFL PLAN - ZOOM IN
1.50 @ A3

NOTES
- 23.12.15 issued for planning approval
REVISION

Ground Floor Plan
Demolitions
TITLE

1502_PD_1050
DRAWING NUMBER

1/50 A/3
SCALE PAPER



/ This drawing is copyright of the Architects
/ All dimensions and levels to be checked on site prior to
commencement