



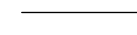
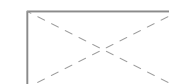
1. PROPOSED GFL PLAN
1:100 @ A3

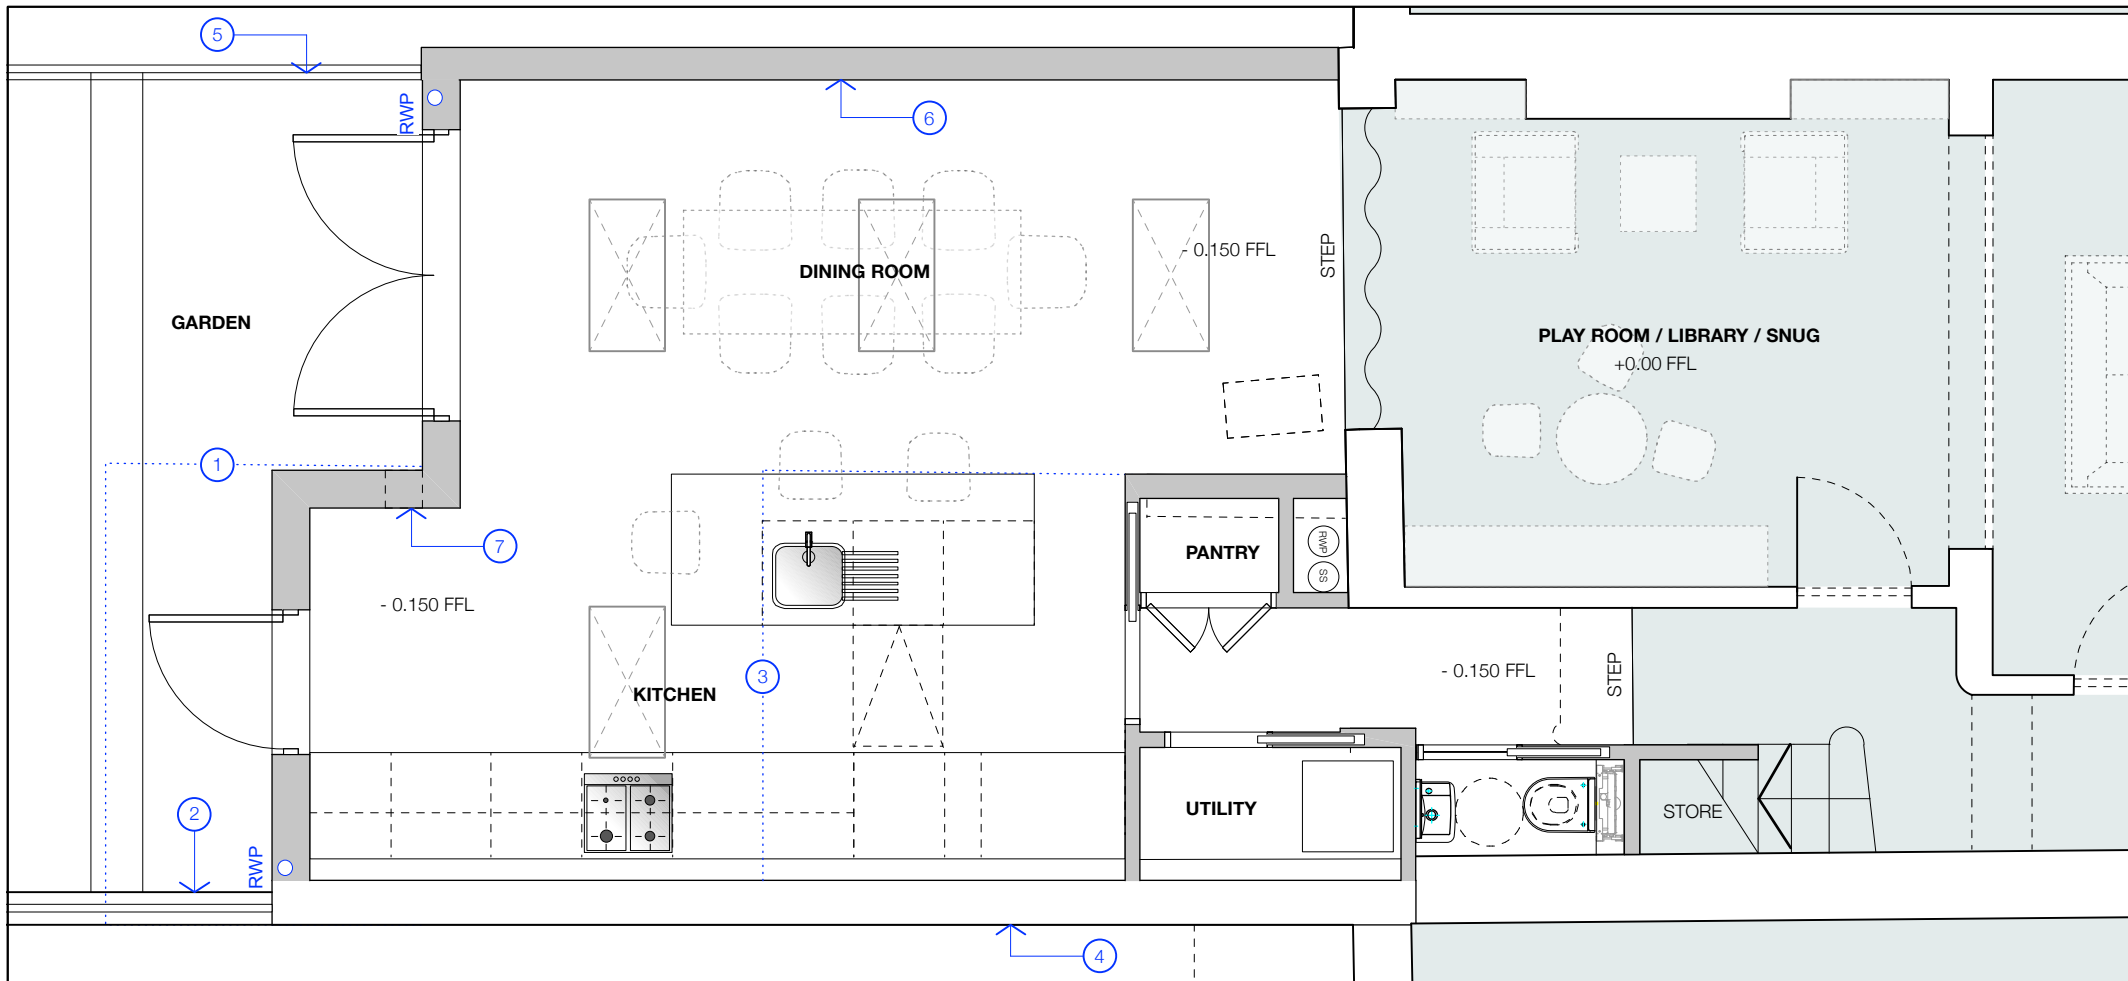

2. PROPOSED GFL PLAN - ZOOM IN
1:50 @ A3

NOTES

- 1 Dashed line indicates footprint of demolished single storey building
- 2 New brick wall and fencing above to match existing
- 3 Dashed line indicates bathroom extension above (to match existing)
- 4 Boundary wall retained. Small part of boundary wall lowered - refer to elevations.
- 5 New fencing on line of existing fence
- 6 Boundary wall rebuilt to form edge of extension building.
- 7 High level slot window - refer to east elevation

-  Proposed
-  Existing
-  Rooflight


NOTES

- 23.12.15 issued for planning approval
REVISION

Proposed Ground
Floor Plan
TITLE

1502_PD_1100
DRAWING NUMBER

1/50 A/3
SCALE PAPER

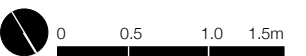

/ This drawing is copyright of the Architects
/ All dimensions and levels to be checked on site prior to commencement