


GARDEN CONTINUES A FURTHER 2.4M FROM THIS POINT



GARDEN CONTINUES A FURTHER 2.4M FROM THIS POINT

GARDEN CONTINUES A FURTHER 2.4M FROM THIS POINT


GARDEN CONTINUES A FURTHER 2.4M FROM THIS POINT

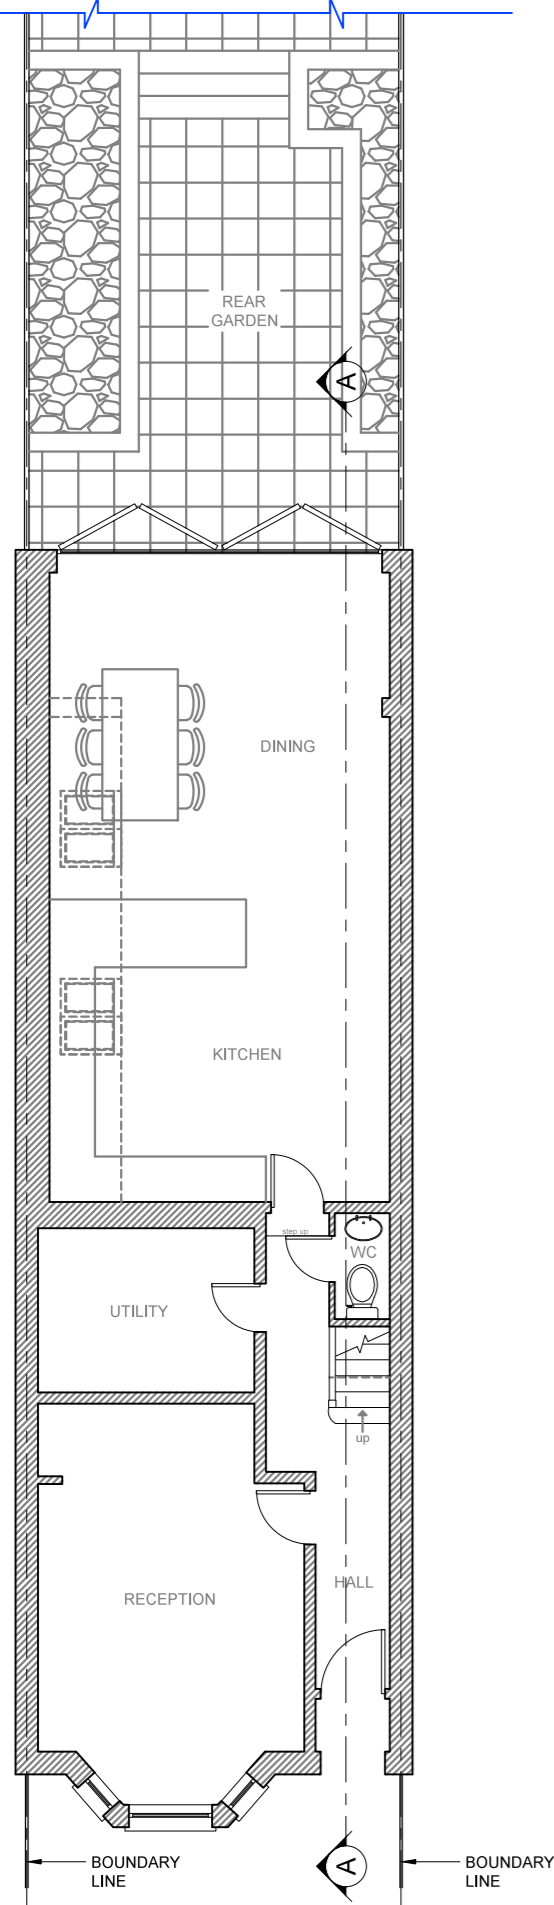


EXISTING GROUND FLOOR PLAN

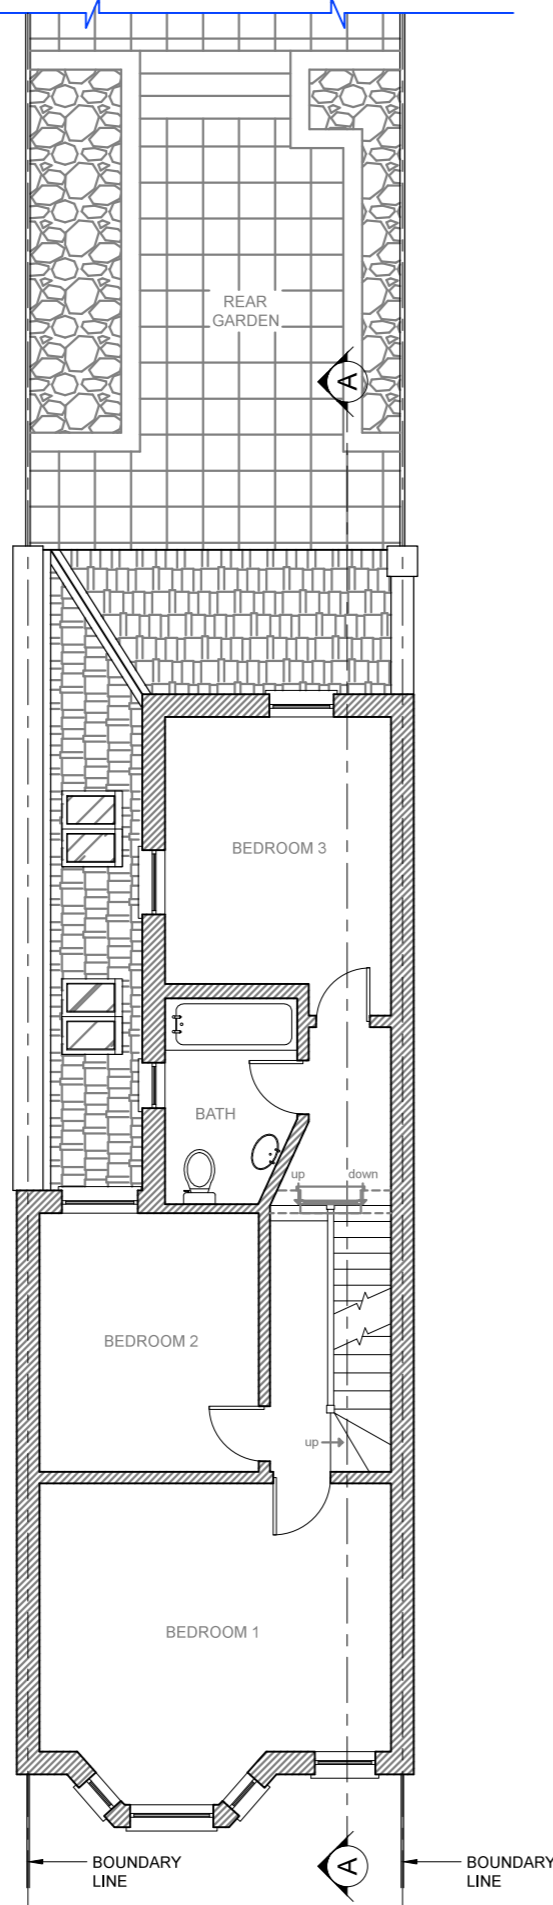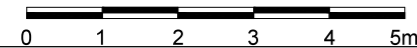

EXISTING FIRST FLOOR PLAN

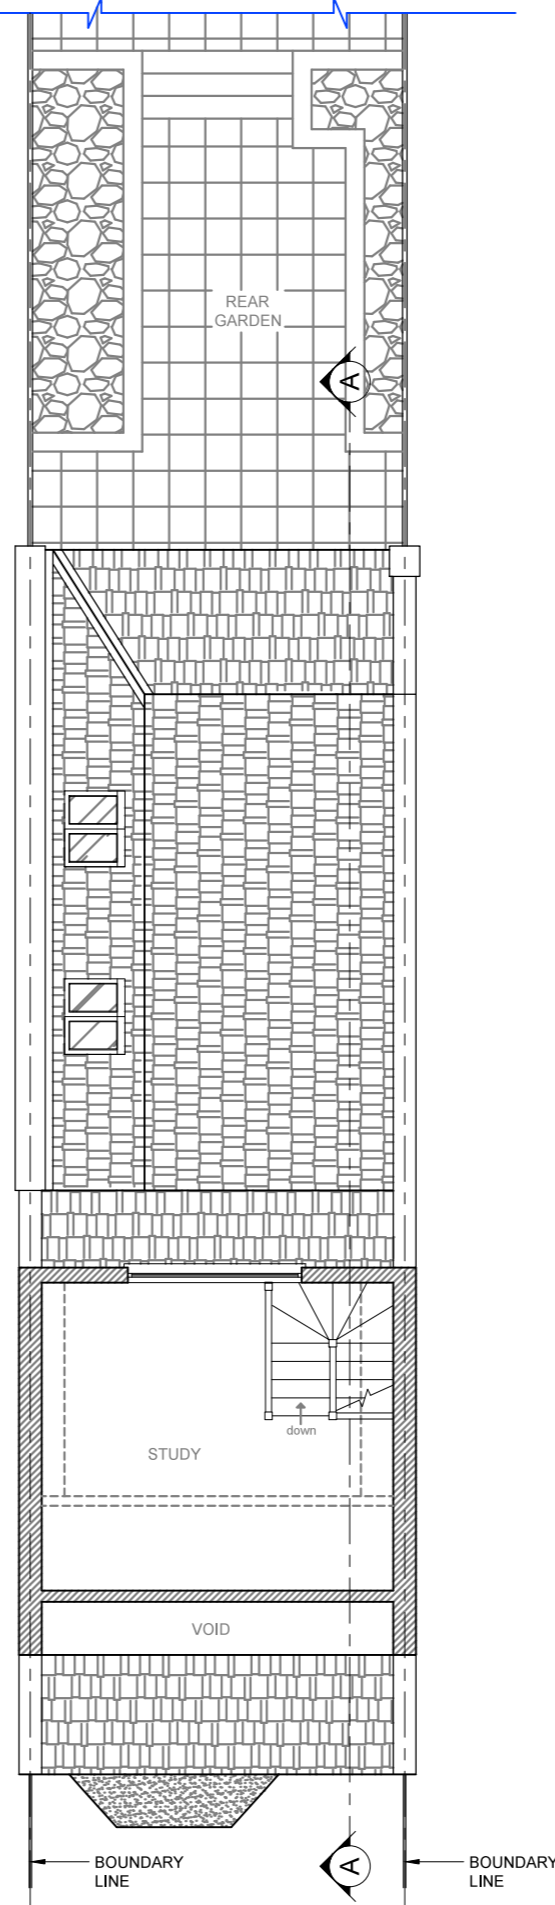

EXISTING SECOND FLOOR PLAN

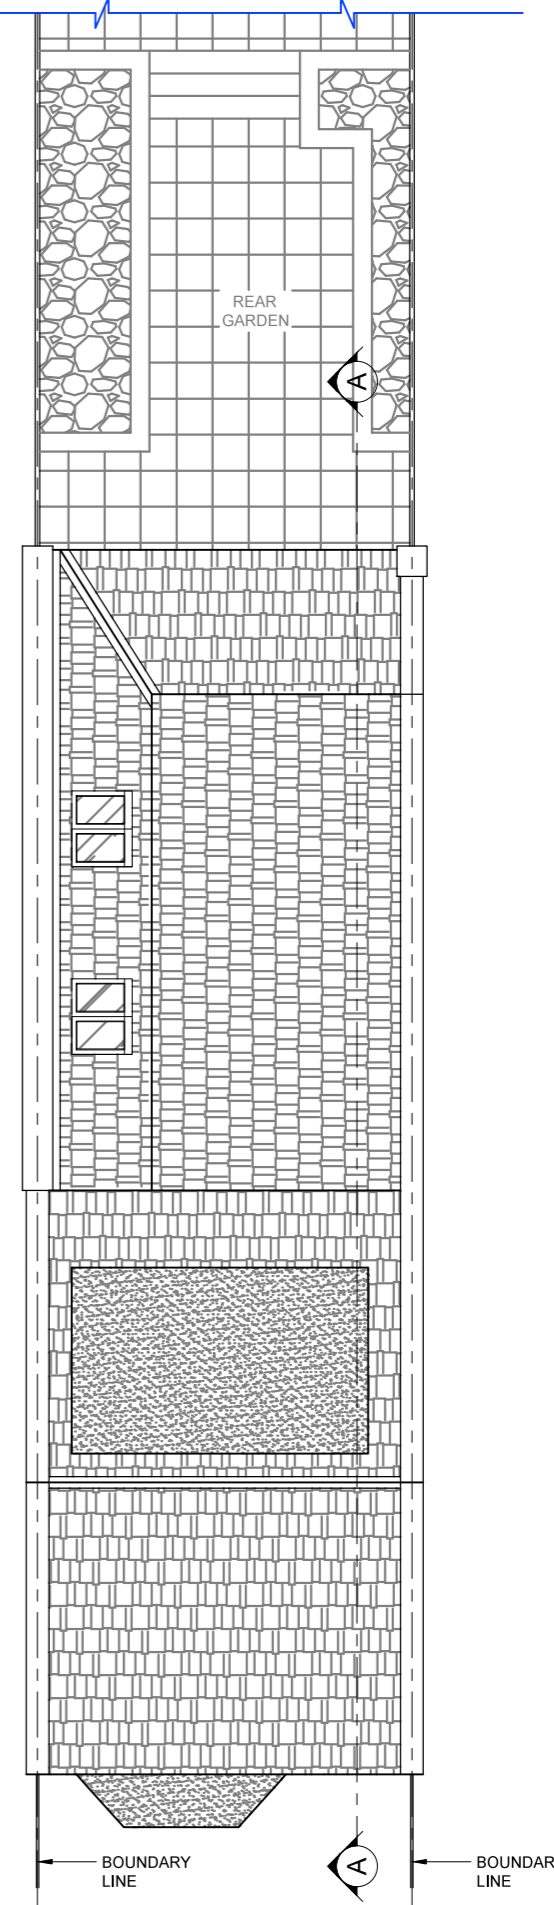

EXISTING ROOF PLAN

Note: This drawing has been drawn to scale for the purposes of obtaining local authority approval. Any measurements required for construction must not be scaled from this drawing.

All structural elements to be agreed with local authority Building Control prior to commencement of works.

Attention is drawn to the provisions of the party wall act 1996. Legal boundaries should be determined by others.



Revive Renovations

Planning & Technical Drawings  
www.revive-renovations.com

client  
Mrs Melanie Viner Cuneo  
34 Ingham Road, NW6 1DE

project  
CERTIFICATE OF LAWFULNESS APPLICATION  
Rear Roof Extensions

drawing title  
EXISTING FLOOR PLANS

date  
DEC 2015

scale  
1:100@A3

dwn  
DM

drawing number	sheet no.	rev
001	1 OF 10	-