



NOTES:
DO NOT SCALE THIS DRAWING FIGURED DIMENSIONS ONLY TO BE WORKED TO. REPORT ANY DISCREPANCIES TO STARK ASSOCIATES PRIOR TO COMMENCEMENT ON SITE
THIS DRAWING TO BE READ IN CONJUNCTION WITH DRAWINGS

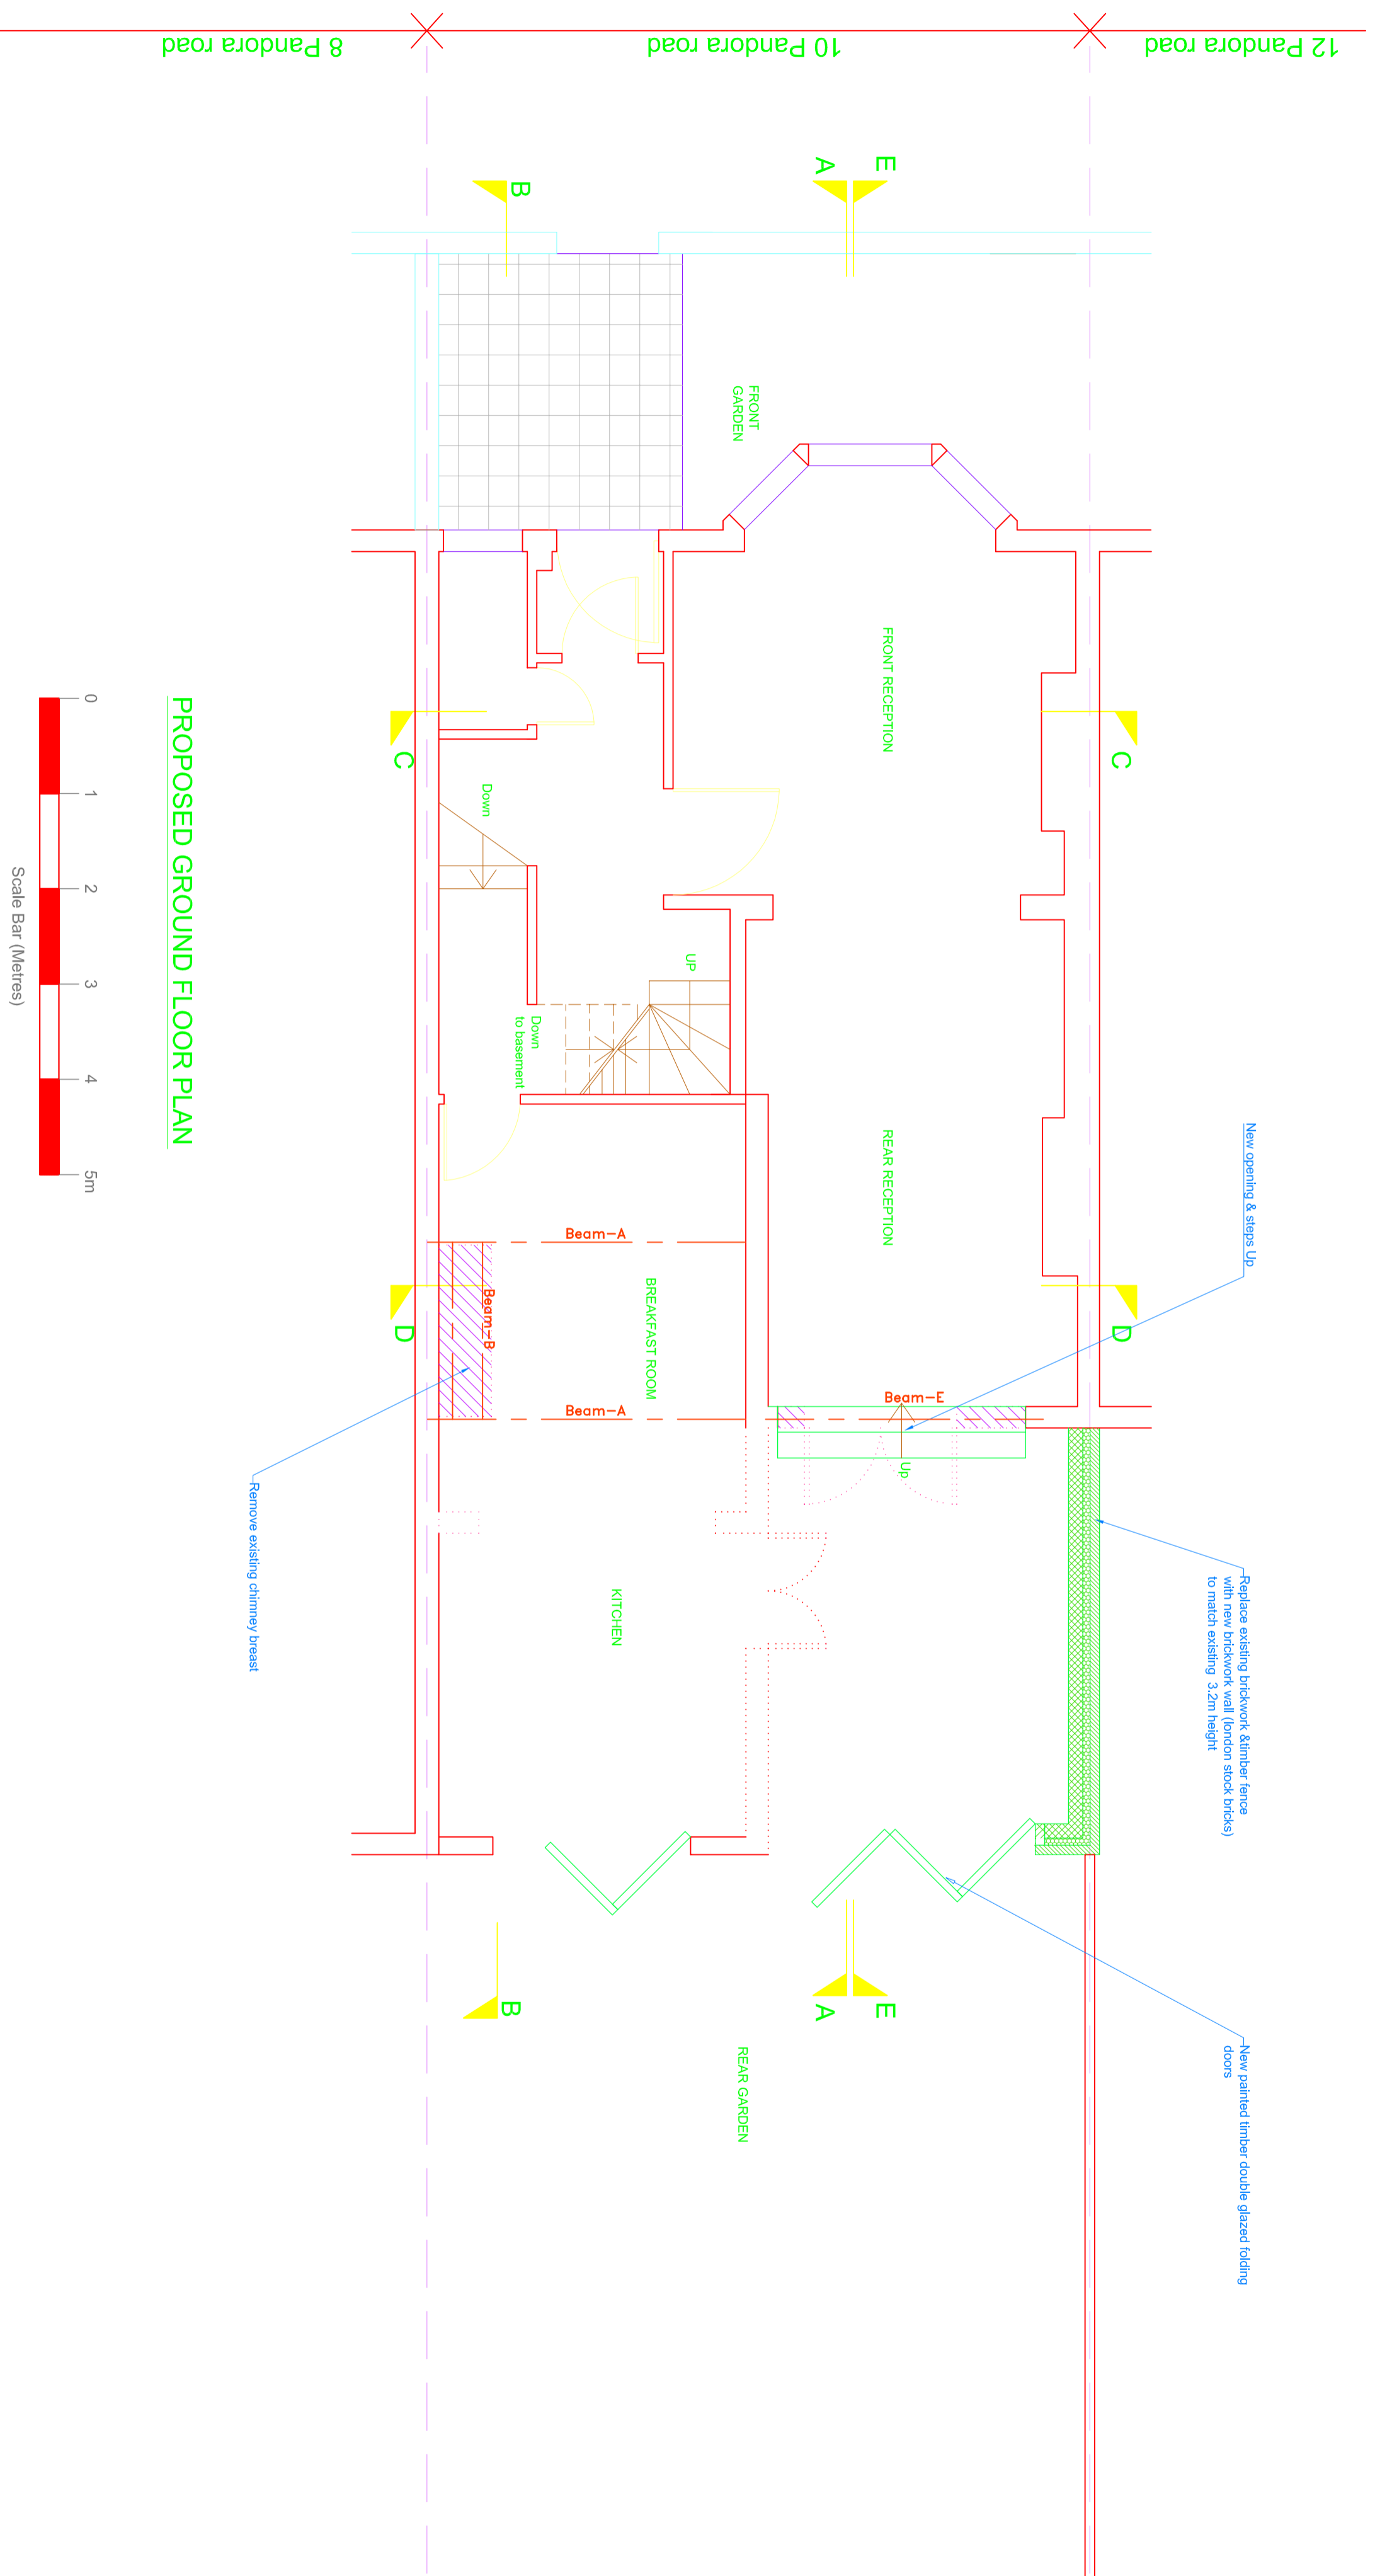

PROPOSED GROUND FLOOR PLAN

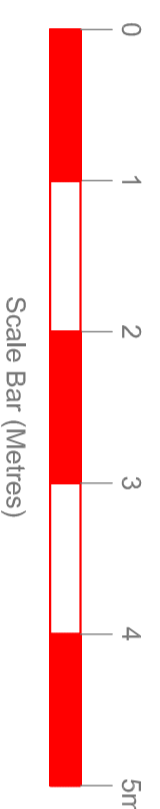

**ISSUED FOR
LOCAL AUTHORITY
PLANNING APPROVAL**

Client
Mr & Mrs Stark

Project
**10 Pandora Road, West Hampstead
London NW6 1TT**

Title
Proposed Ground Floor Plan

Rev	Date	Author	Amendments
A	23.12.15	SS	painted timber doors to rear

Date	Drawn	Chk
OCT 15	DGI	SLS
Scale: 1:50@A2	Job No.	Dwg N: 14

STARK ASSOCIATES
3 PERRINS COURT HAMPSTEAD LONDON NW3 1QS
Tel: 0207 435 3294
E-Mail: stephen.stark@virgin.net