

Project	Tottenham Court Road
Status	Construction Pack

Revision	Drawn by	Description	Date
1	BF	Drawn Up Existing.	22.12.2015

Status	Process	Included
FEA	Feasibility	
CON	Checklist	
CON	Building Reg.	
BLD	F&S Design	
BLD	M&E	


This drawing package is to be read in conjunction with all relevant consultants, sub-contractors and specialist drawings.

All dimensions and levels are to be checked on site before any construction begin, any discrepancies are to be reported to the relevant Project Manager.

Shopfront Works

- Shopfront & Doors:**
- Existing Aluminium shop-front to be retained and cleaned only.
 - Supply and install new door stopper if required.
 - Supply and install new Push / Pull signage to entrance doors.
 - Existing door to be fitted with springs and checks to allow doors to hold open.
 - Existing glazing to be checked for compliance with BSEN12600
- Fascia Signage:**
- 1No new external fully illuminated fascia to be installed in place of existing white board.
- Projecting Sign:**
- 1No new external fully illuminated projecting sign to be installed.
- Manifestations:**
- Provide 2no horizontal lines of new permanent manifestations to Vodafone standard at two heights, 900 and 1500mm above finished floor level and consist of applied vinyl frosted circles.
 - New manifestations to be installed so as not to obscure clear view of digital flank.
- Shutter:**
- 1No new internal shutter to be installed, allow to provide and install battery back-up over-ride operation.
- Pilasters:**
- Existing pilasters to be cleaned only.

For glazing dimensions please refer to 'Glazing Dimensions Capture Form' in conjunction with drawings. Project Manager to confirm if hoarding is required.

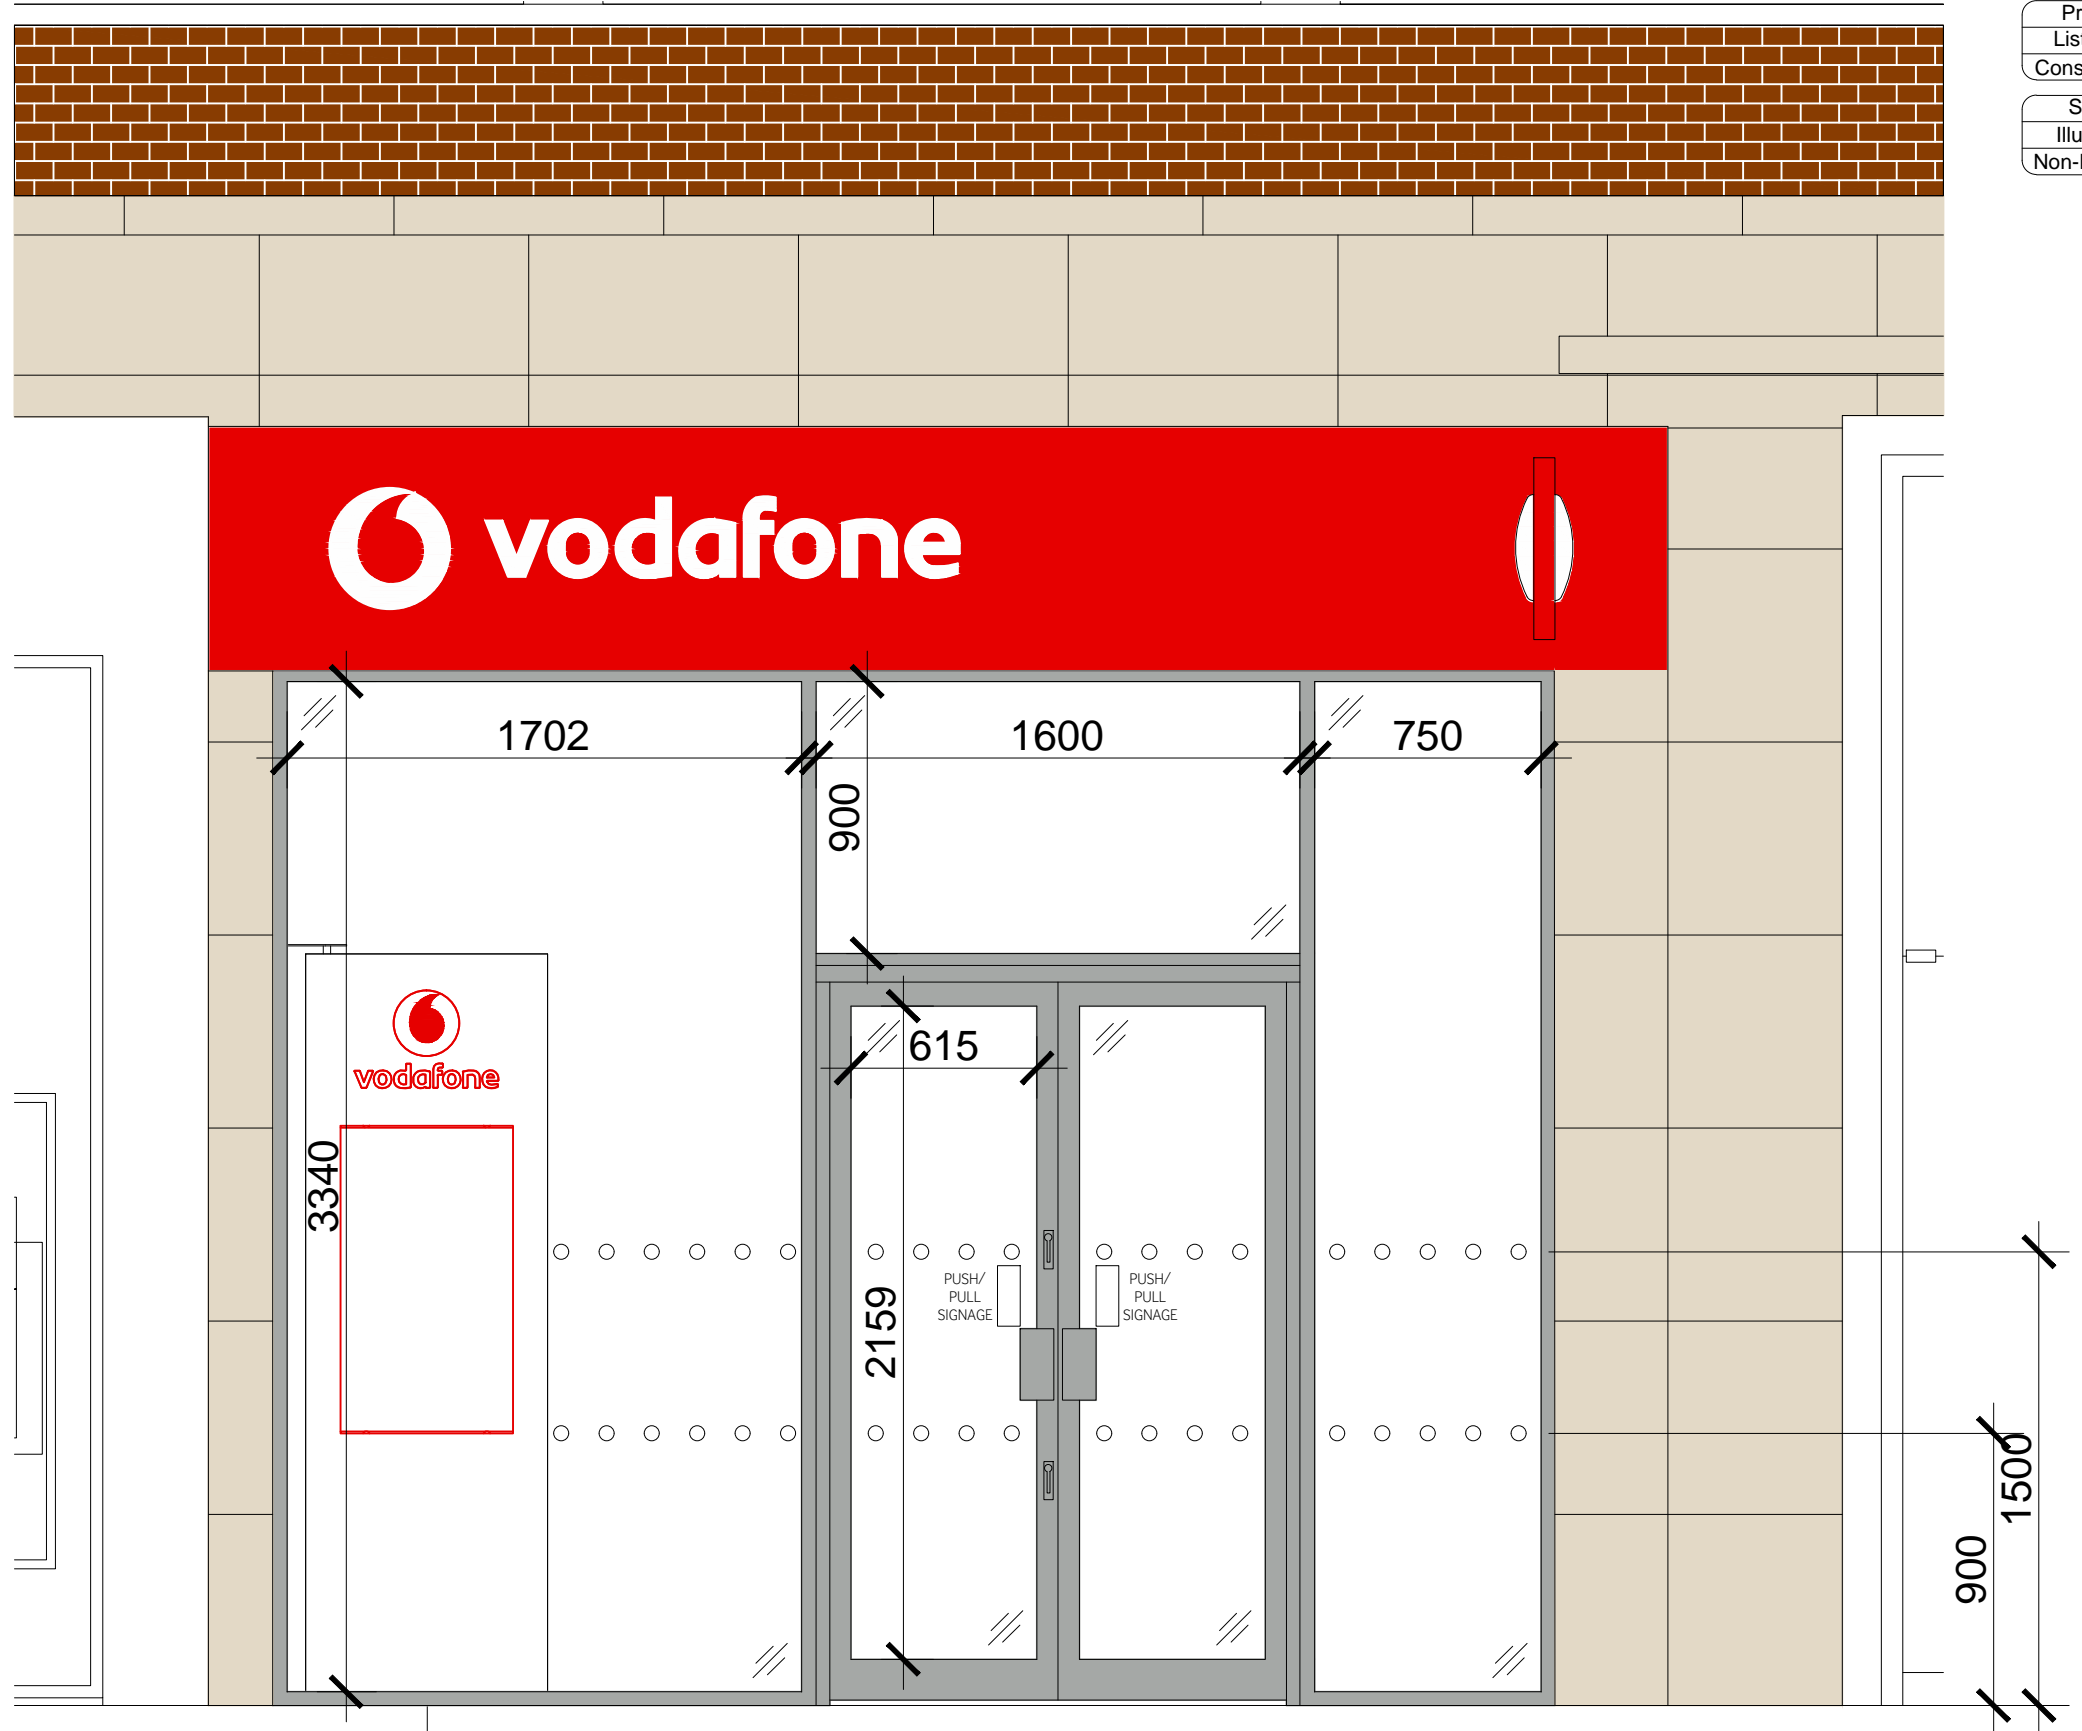

Property Info		Yes	No
Listed Building			
Conservation Area			

Signage	Fascia	Proj.
Illuminated		
Non-Illuminated		

101


Shop	Tottenham Court Road				Address	88-89 Tottenham Court Road, London, W1T 4TH									
Title	Proposed Elevation Works														
Drawn	RDS	Date	22.12.15	Rev	A	Status	CON	Store Code	70128	Format	PHST	Scale	1:25	Size	A3

© This drawing is copyright of Vodafone Property. All dimensions are in millimetres. Do not scale from this drawing.

Vodafone Property, Vodafone House, The Connection, Newbury, Berkshire, RG14 2FN.
 TEL: (0)1635 33251 FAX: (0)1635 31127

C2 Security Classification



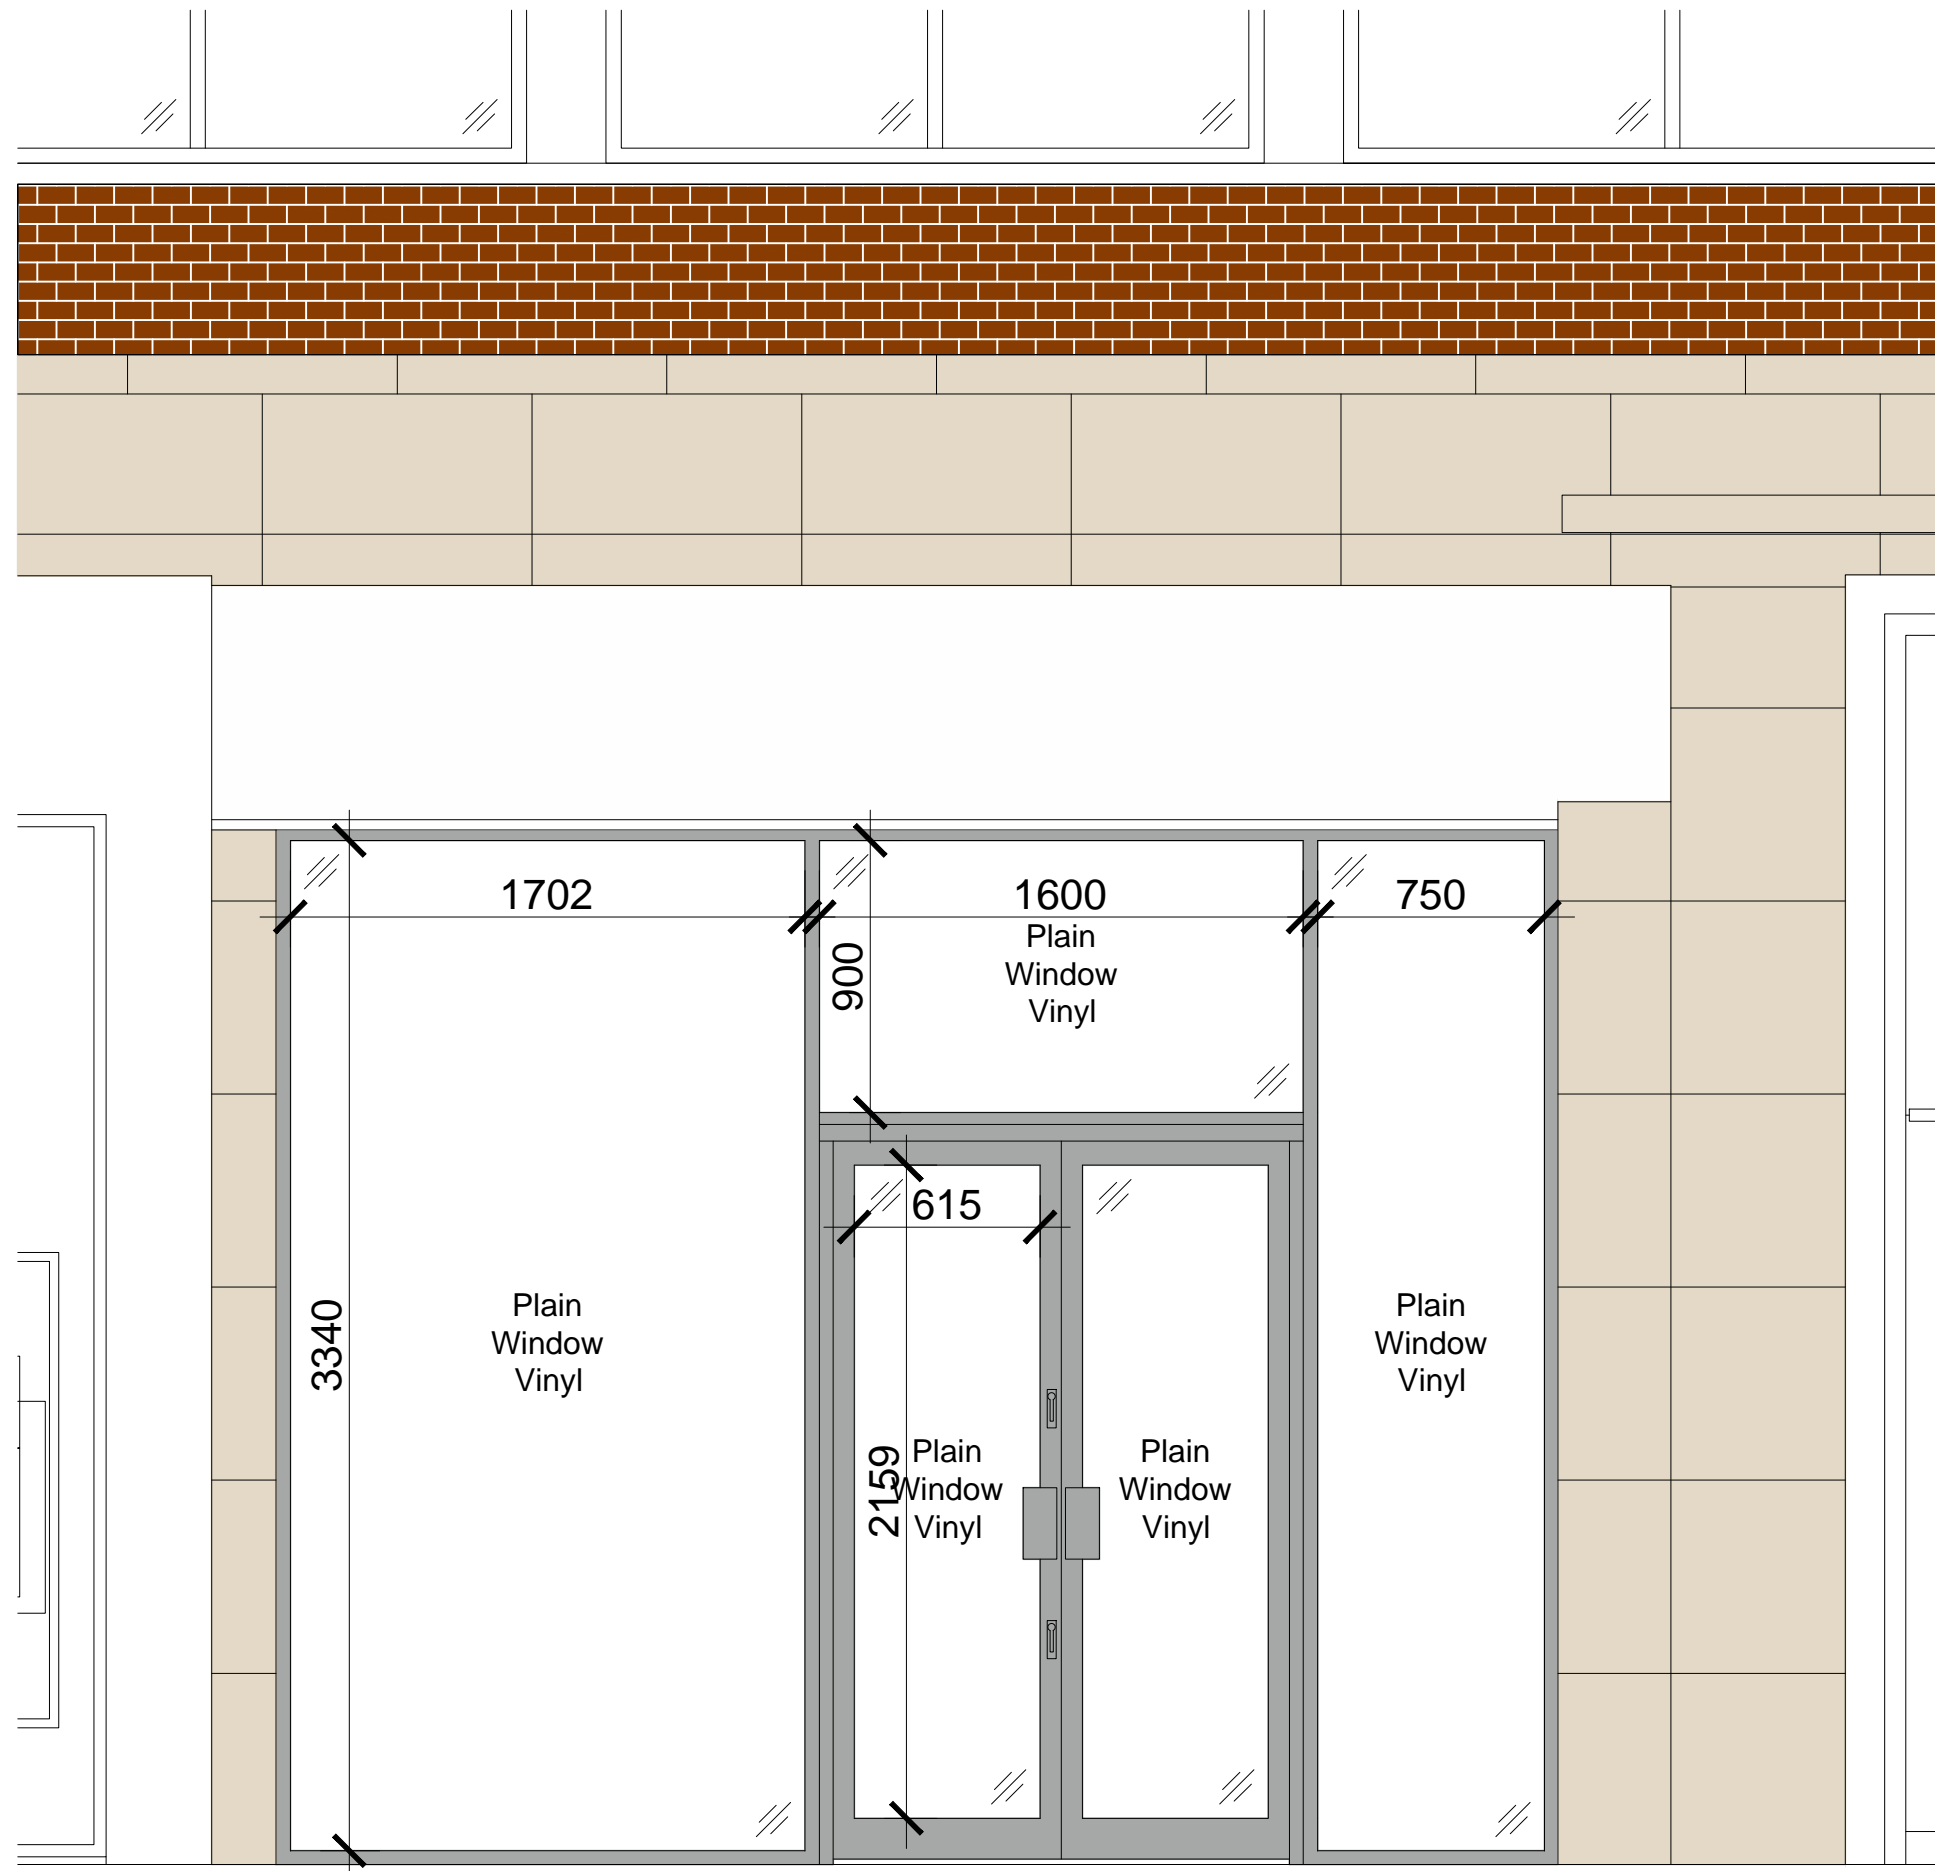

102.1

Shop	Tottenham Court Road							Address	88-89 Tottenham Court Road, London, W1T 4TH						
Title	Existing Shop Front Elevation														
Drawn	RDS	Date	22.12.15	Rev	A	Status	CON	Store Code	70128	Format	PHST	Scale	1:25	Size	A3

© This drawing is copyright of Vodafone Property
 All dimensions are in millimetres
 Do not scale from this drawing
 Vodafone Property, Vodafone House, The Connection,
 Newbury, Berkshire, RG14 2FN.
 TEL: (0)1635 33251 FAX: (0)1635 31127
 C2 Security Classification

