



## 1 North as existing

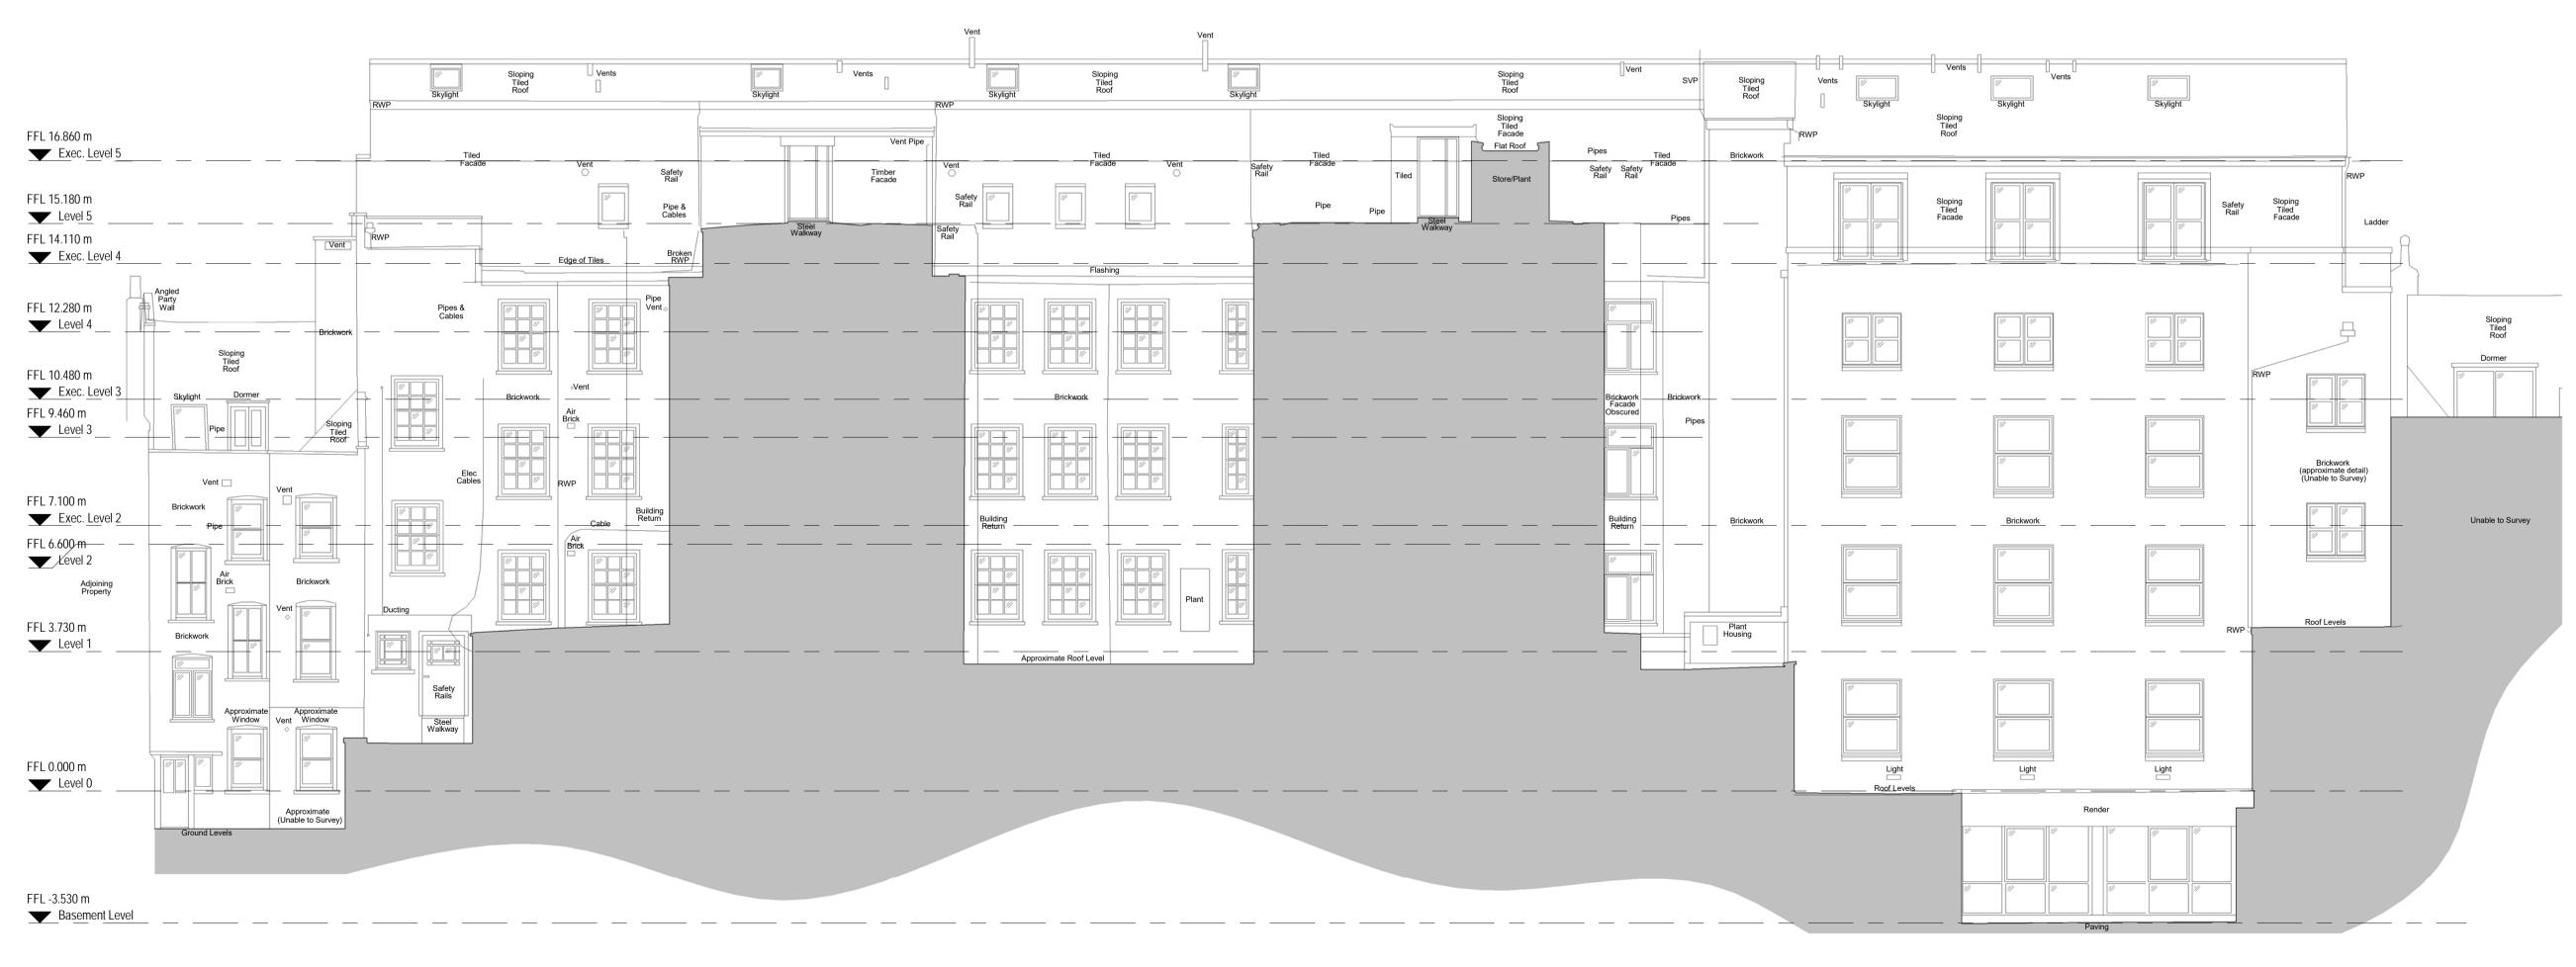

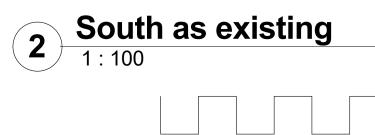

5

0

Revision Description



Date

## MORRISON DESIGN

St Alkmunds House, 103 Belper Road, Derby DE1 3ES T: 01332 363355 F: 01332 291441 E:architect@morrisondesign.co.uk

Job Title

Proposed 4th & 5th Floor Alterations Doubletree by Hilton London West End

## Crimson Hotels

Drawing Title

Existing North & South Elevation

## File Ref.: Plotter Settings:

Scale @ A1: 1:100	Drawn: Author	CFI 🗆	Date: 08/27/15
Job No. 3829B	Drawing No. 104		Revision
PLANNING SUBMISSION			