


Existing Information: A specialist measured topographical survey has not been carried out unless commissioned separately by the client from a surveying company. Existing information with architect's drawings is based upon an architect's survey of the site of the subject house building. Existing information and neighbouring buildings and their associated levels have been estimated and in certain cases information is assumed where access or a visual check has not been possible. Any critical dimensions and levels shown are to be checked on site by the contractor and to be his responsibility.

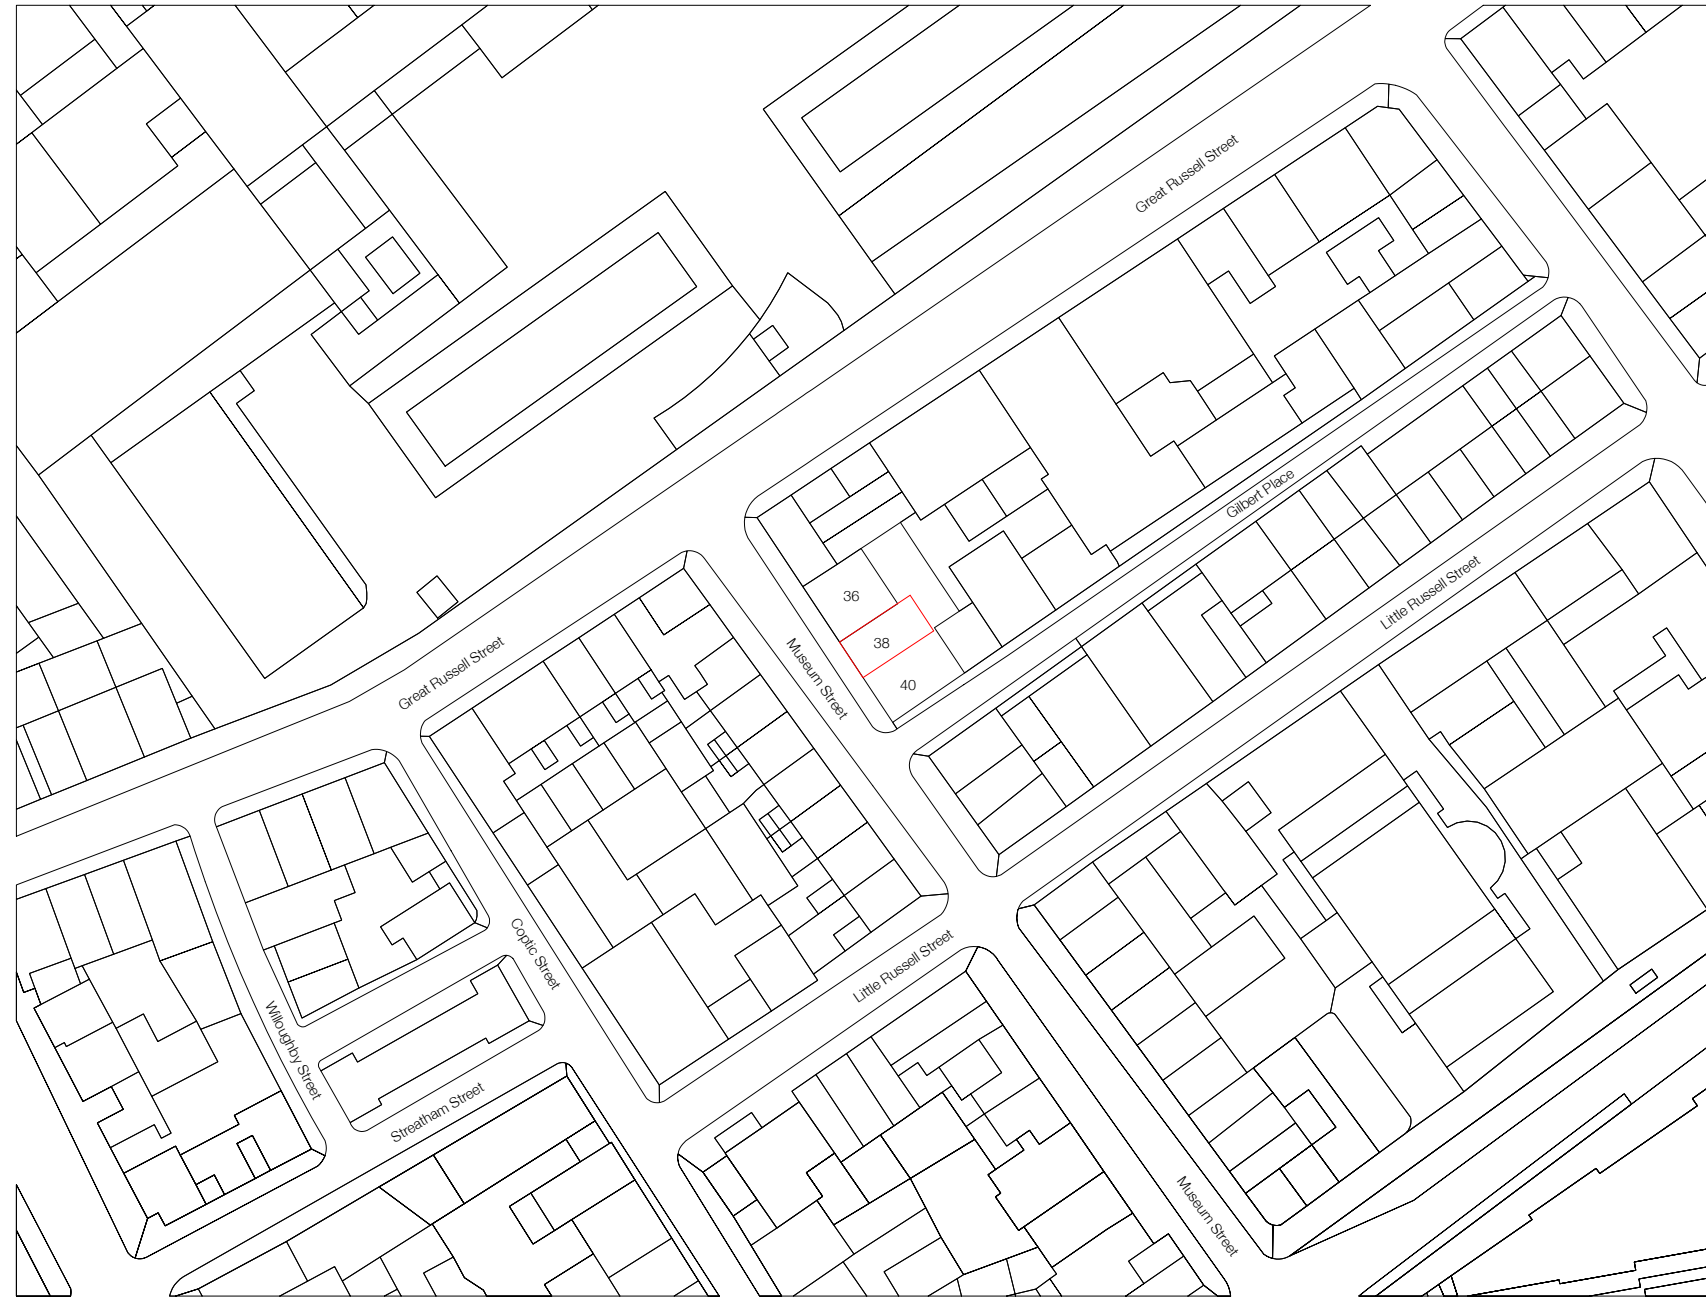

No.	Description	Date


EXISTING

TIM GREATREX
ARCHITECT

Third Floor, 22-27 The Oval, E2 9DT

Job: 38 Museum Street
Job No: 131
Level: Site
Drawing: Plan
Scale: 1:500 @ A1, 1:1000 @ A3
Drawing No: E001
Revision:

Existing Information: A specialist measured topographical survey has not been carried out or commissioned separately by the client from a surveying company. Existing information with architect's drawings is based upon an architect's survey of the interior of the subject house building. Existing information and neighbouring buildings and their associated levels have been estimated and in certain cases information is assumed where access or a visual check has not been possible. Any critical dimensions and levels shown are to be checked on site by the contractor and to be his responsibility.

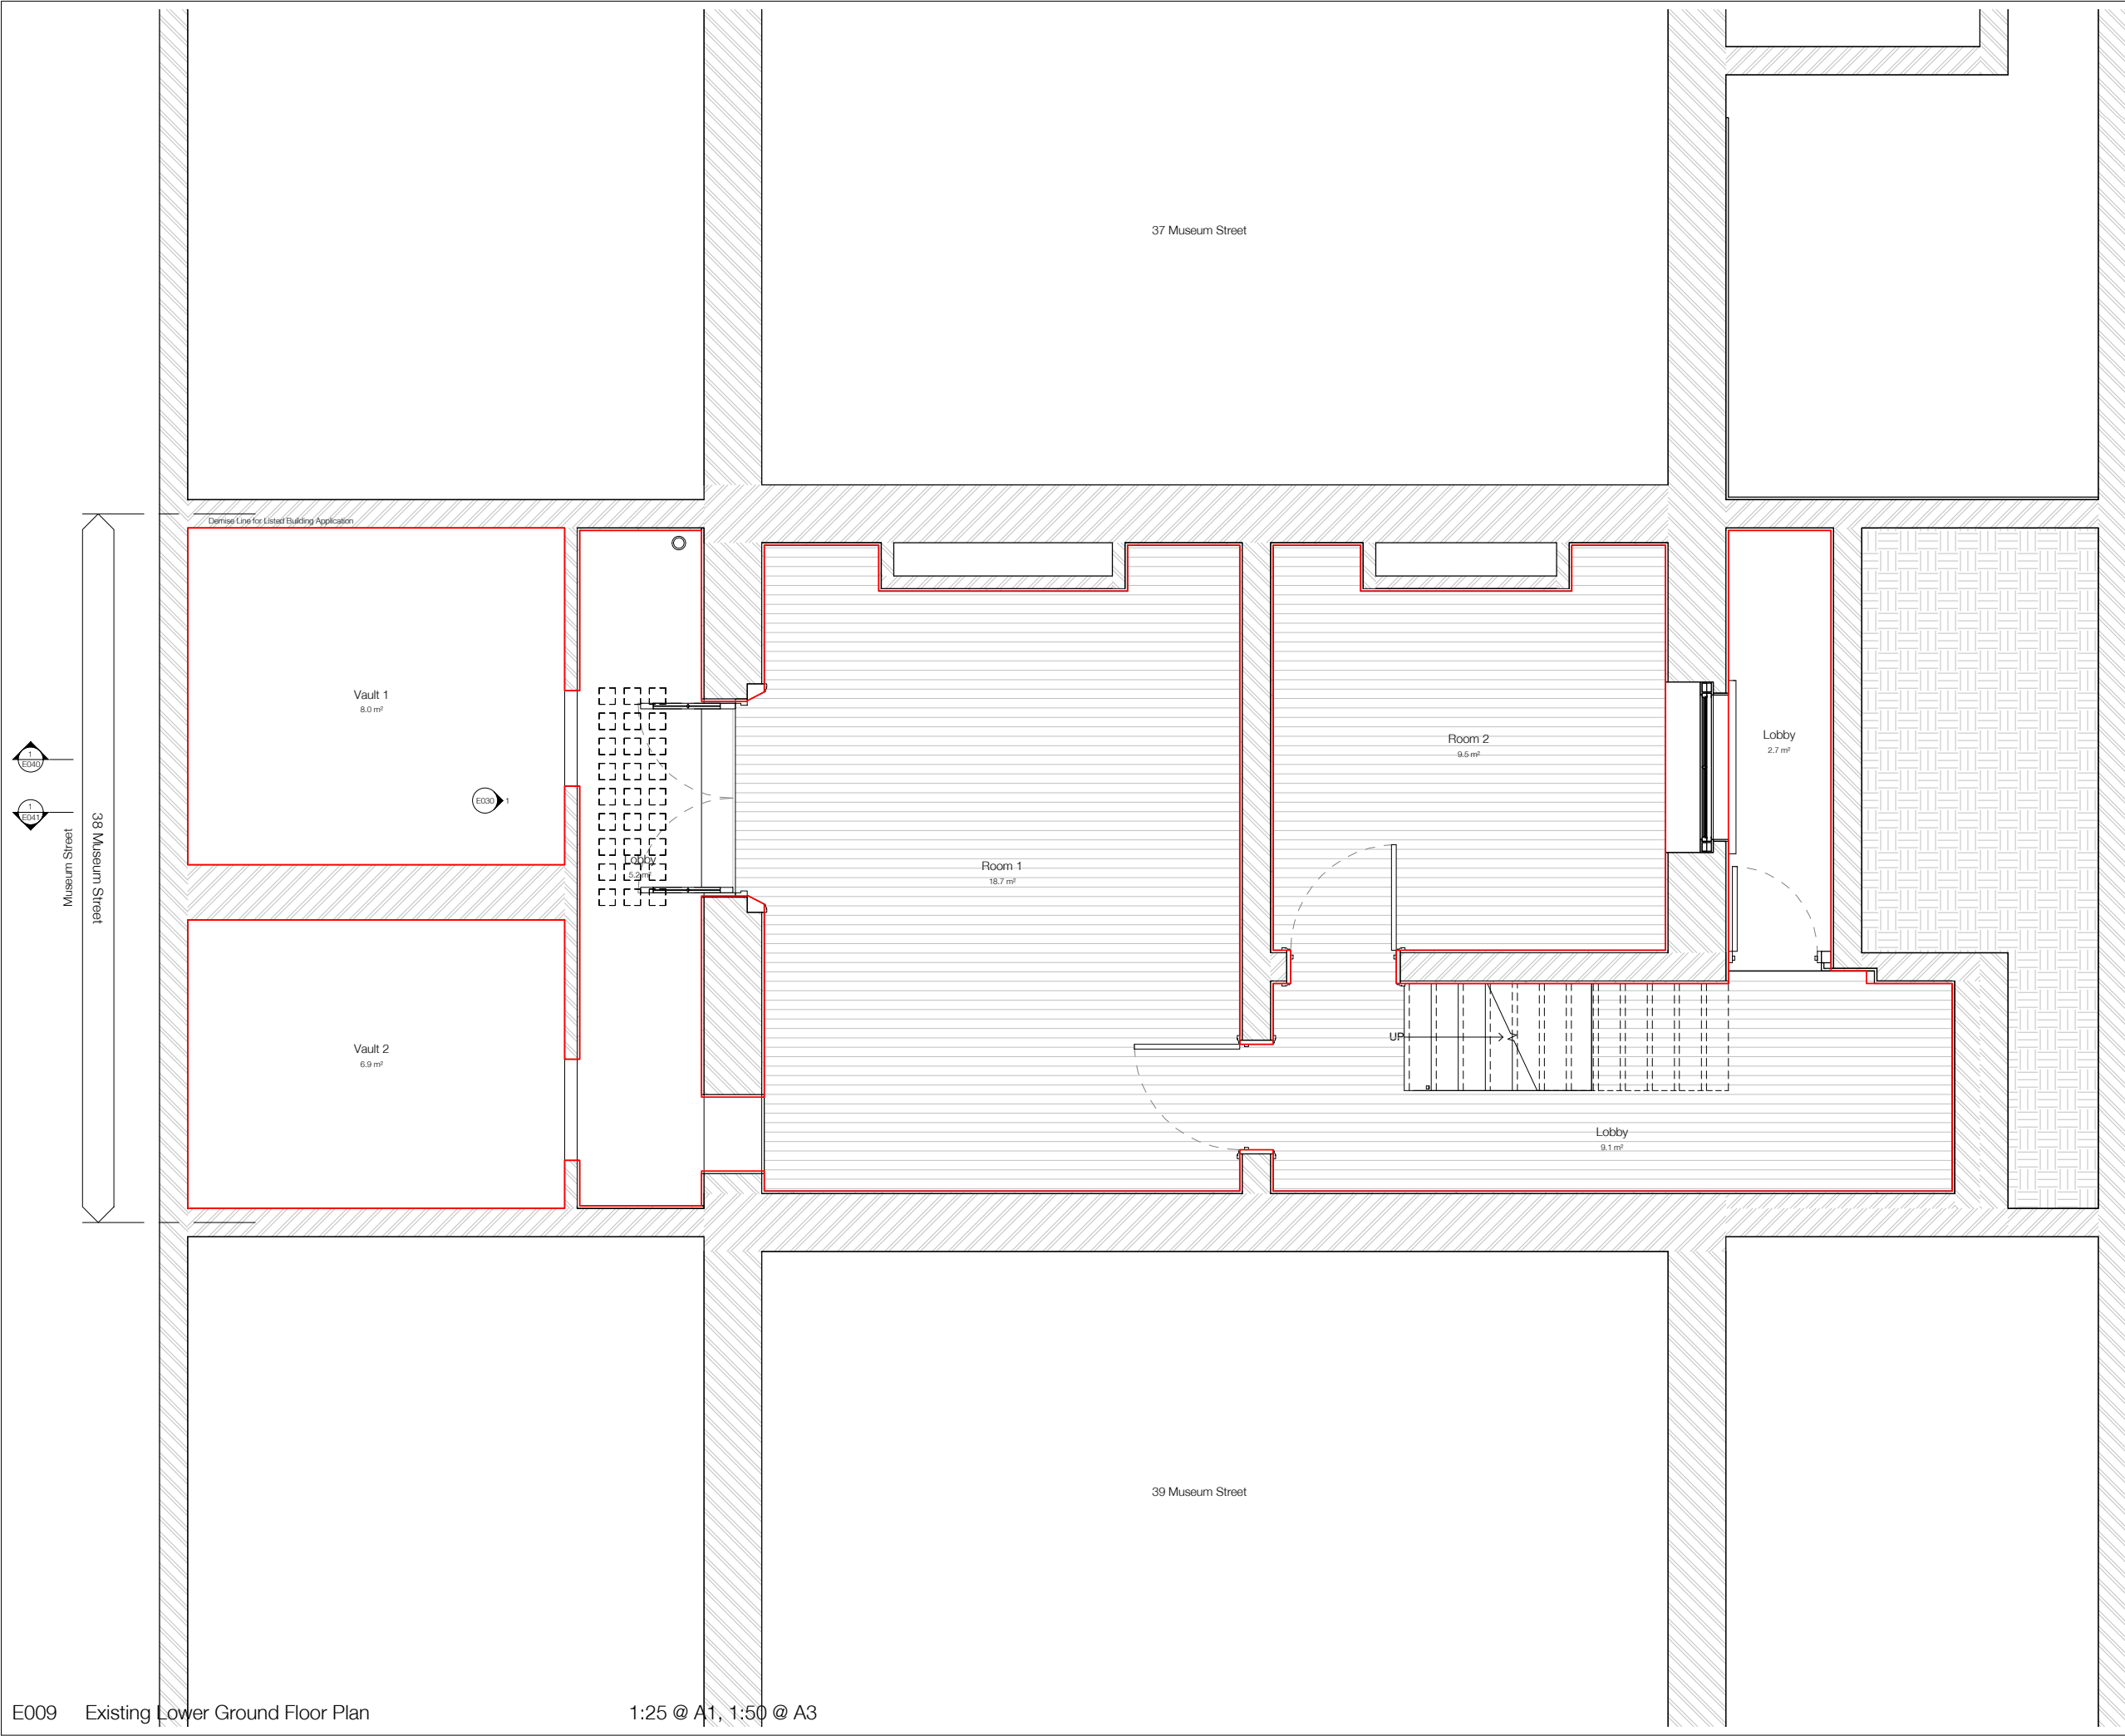

E009 Existing Lower Ground Floor Plan

1:25 @ A1, 1:50 @ A3

No.	Description	Date

EXISTING



Notes:
1. Do not scale from the drawing. All dimensions to be checked on site by the contractor and to be his responsibility.

TIM GREATREX
ARCHITECT

Third Floor, 22-27 The Oval, E2 9DT

Job: 38 Museum Street
Job No: 131
Level:
Drawing: Plan
Scale: 1:25 @ A1, 1:50 @ A3
Drawing No: E009
Revision:

Existing Information: A specialist measured topographical survey has not been carried out unless commissioned separately by the client from a surveying company. Existing information with architect's drawings is based upon an architect's survey of the interior of the subject house building. Existing information and neighbouring buildings and their associated levels have been estimated and in certain cases information is assumed where access for a visual check has not been possible. Any critical dimensions and levels shown are to be checked on site by the contractor and to be his responsibility.

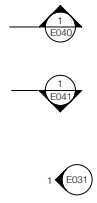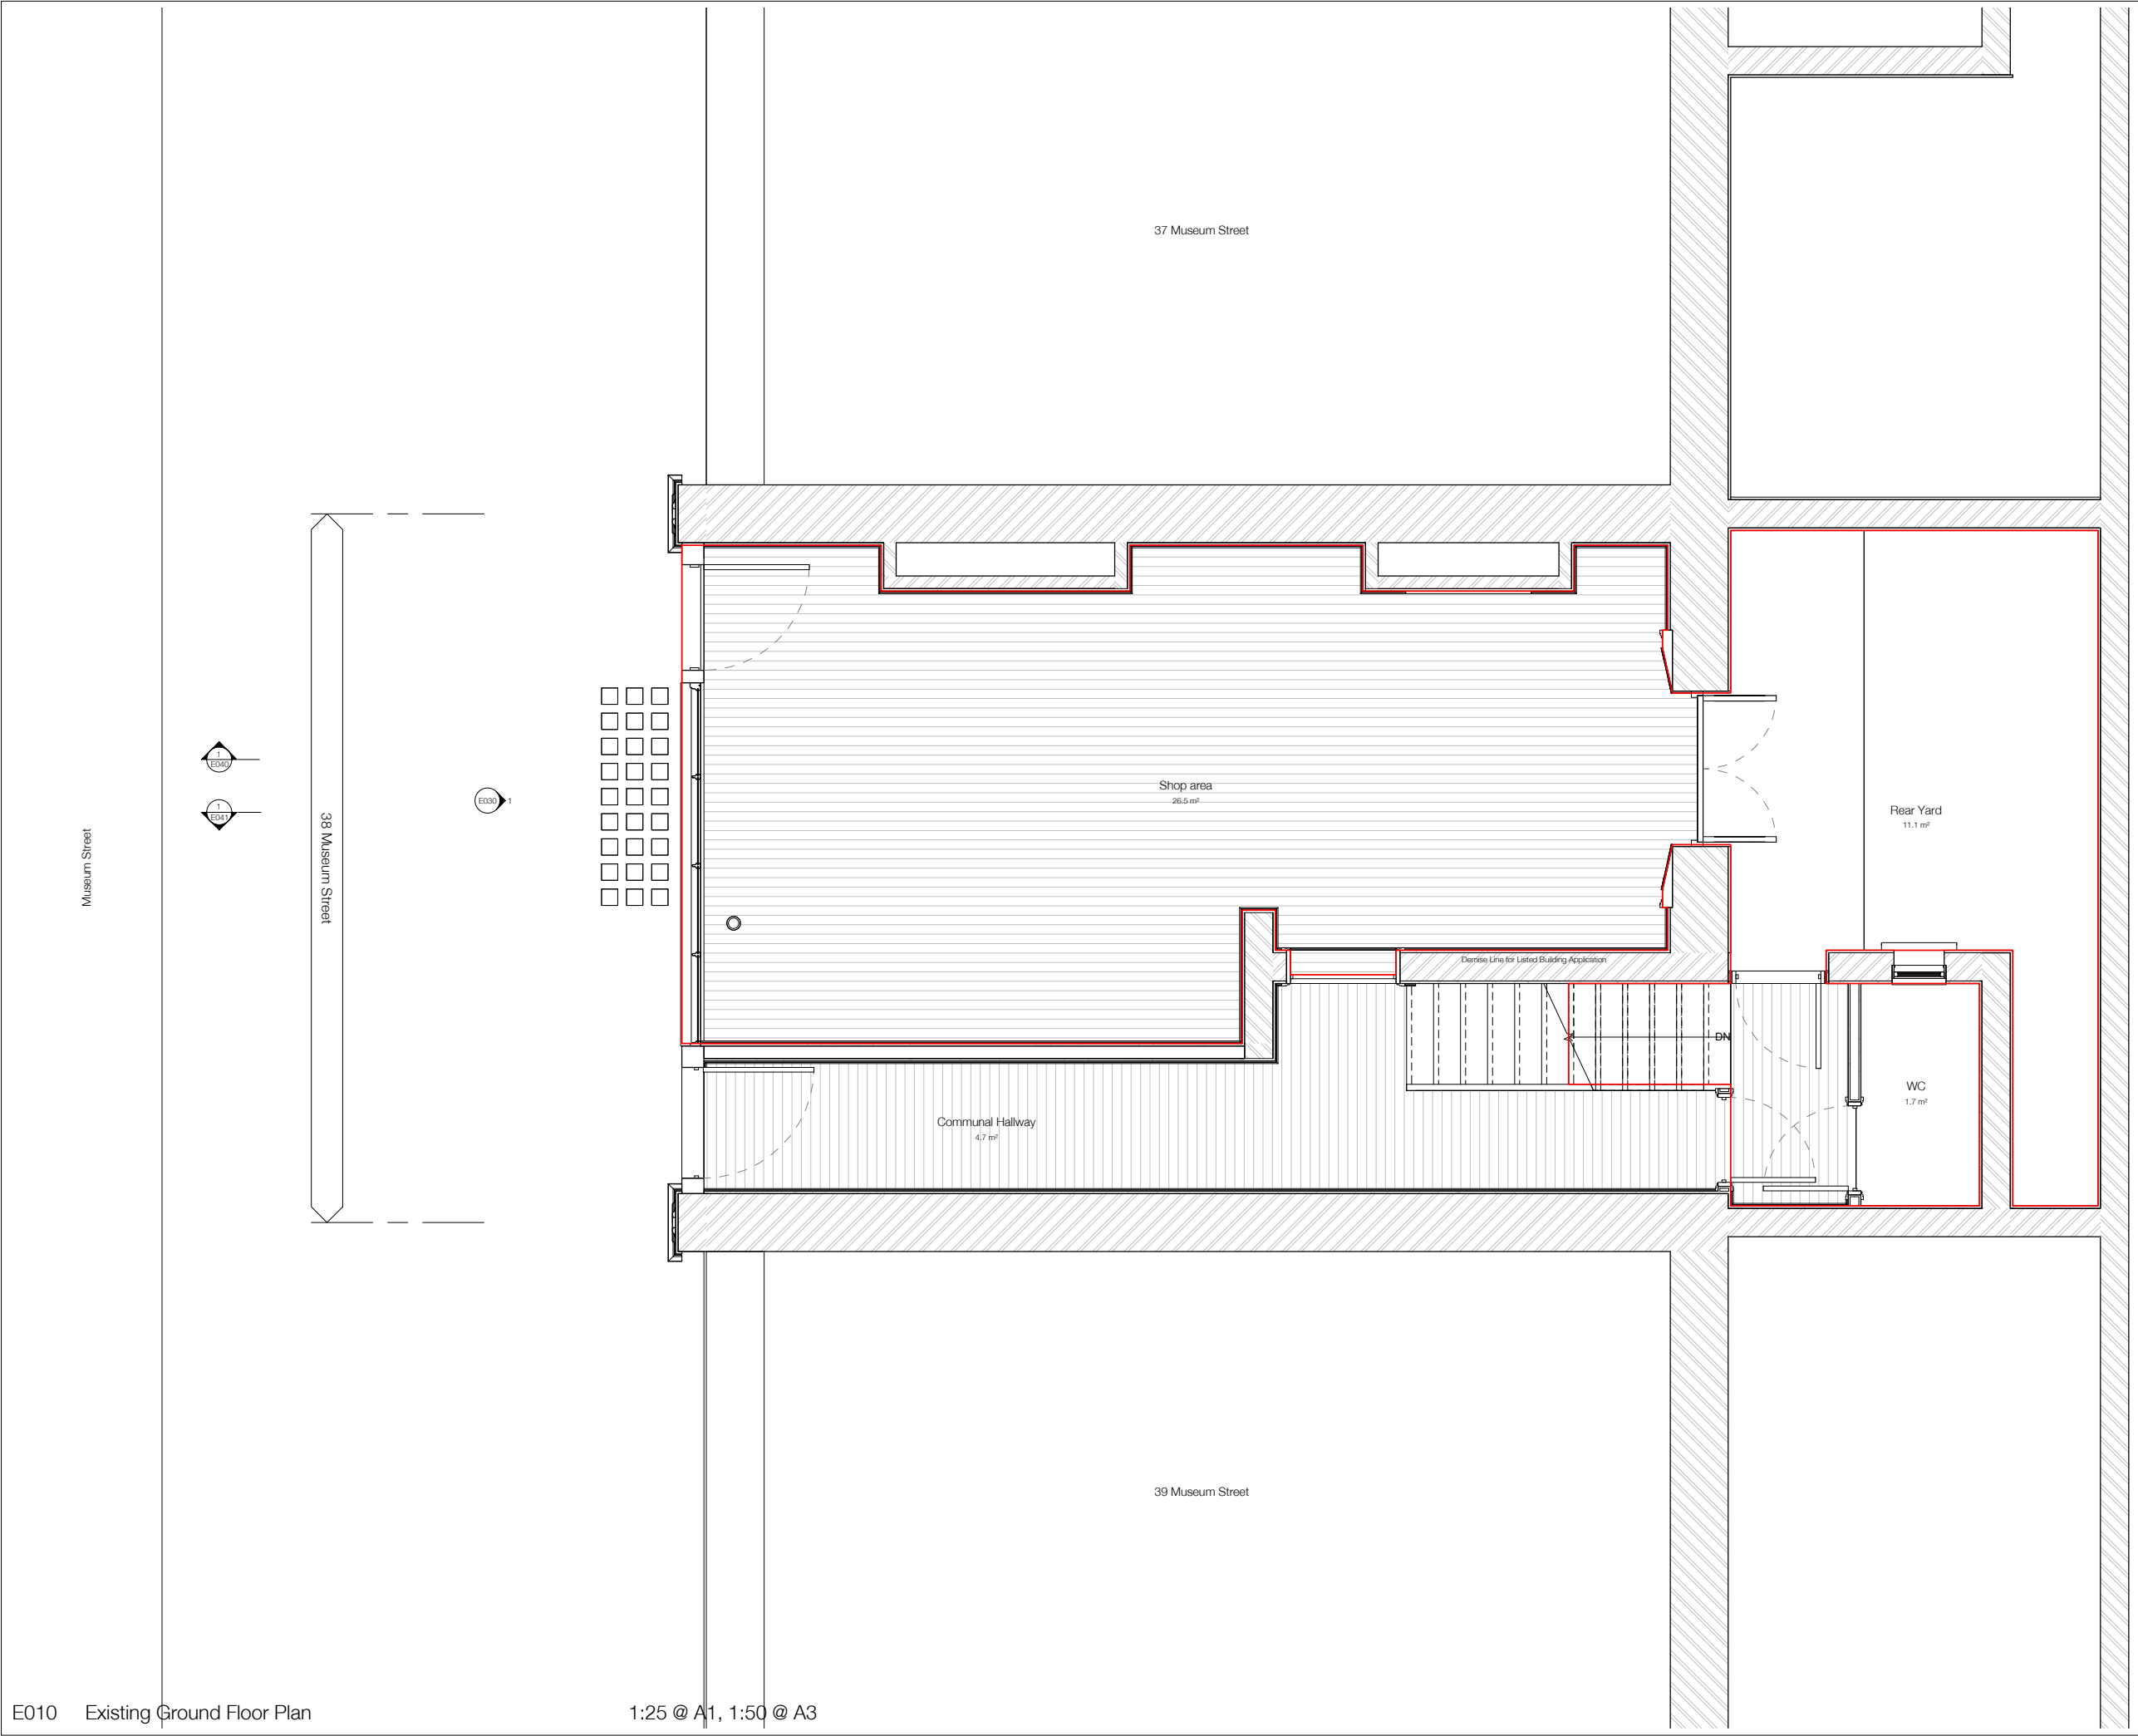

No.	Description	Date

EXISTING




TIM GREATREX
ARCHITECT
Third Floor, 22-27 The Oval, E2 9DT

Job: 38 Museum Street
Job No: 131
Level: Ground
Drawing: Plan
Scale: 1:25 @ A1, 1:50 @ A3
Drawing No: E010
Revision:

E010 Existing Ground Floor Plan

1:25 @ A1, 1:50 @ A3

Existing Information: A specialist measured topographical survey has not been carried out unless commissioned separately by the client from a surveying company. Existing information with the architect's drawings is based upon an architect's survey of the interior of the subject house building. Existing information and neighbouring buildings and their associated levels have been estimated and in certain cases information is assumed where access or a visual check has not been possible. Any critical dimensions and levels shown are to be checked on site by the contractor and to be his responsibility.

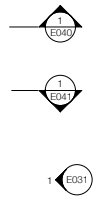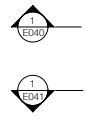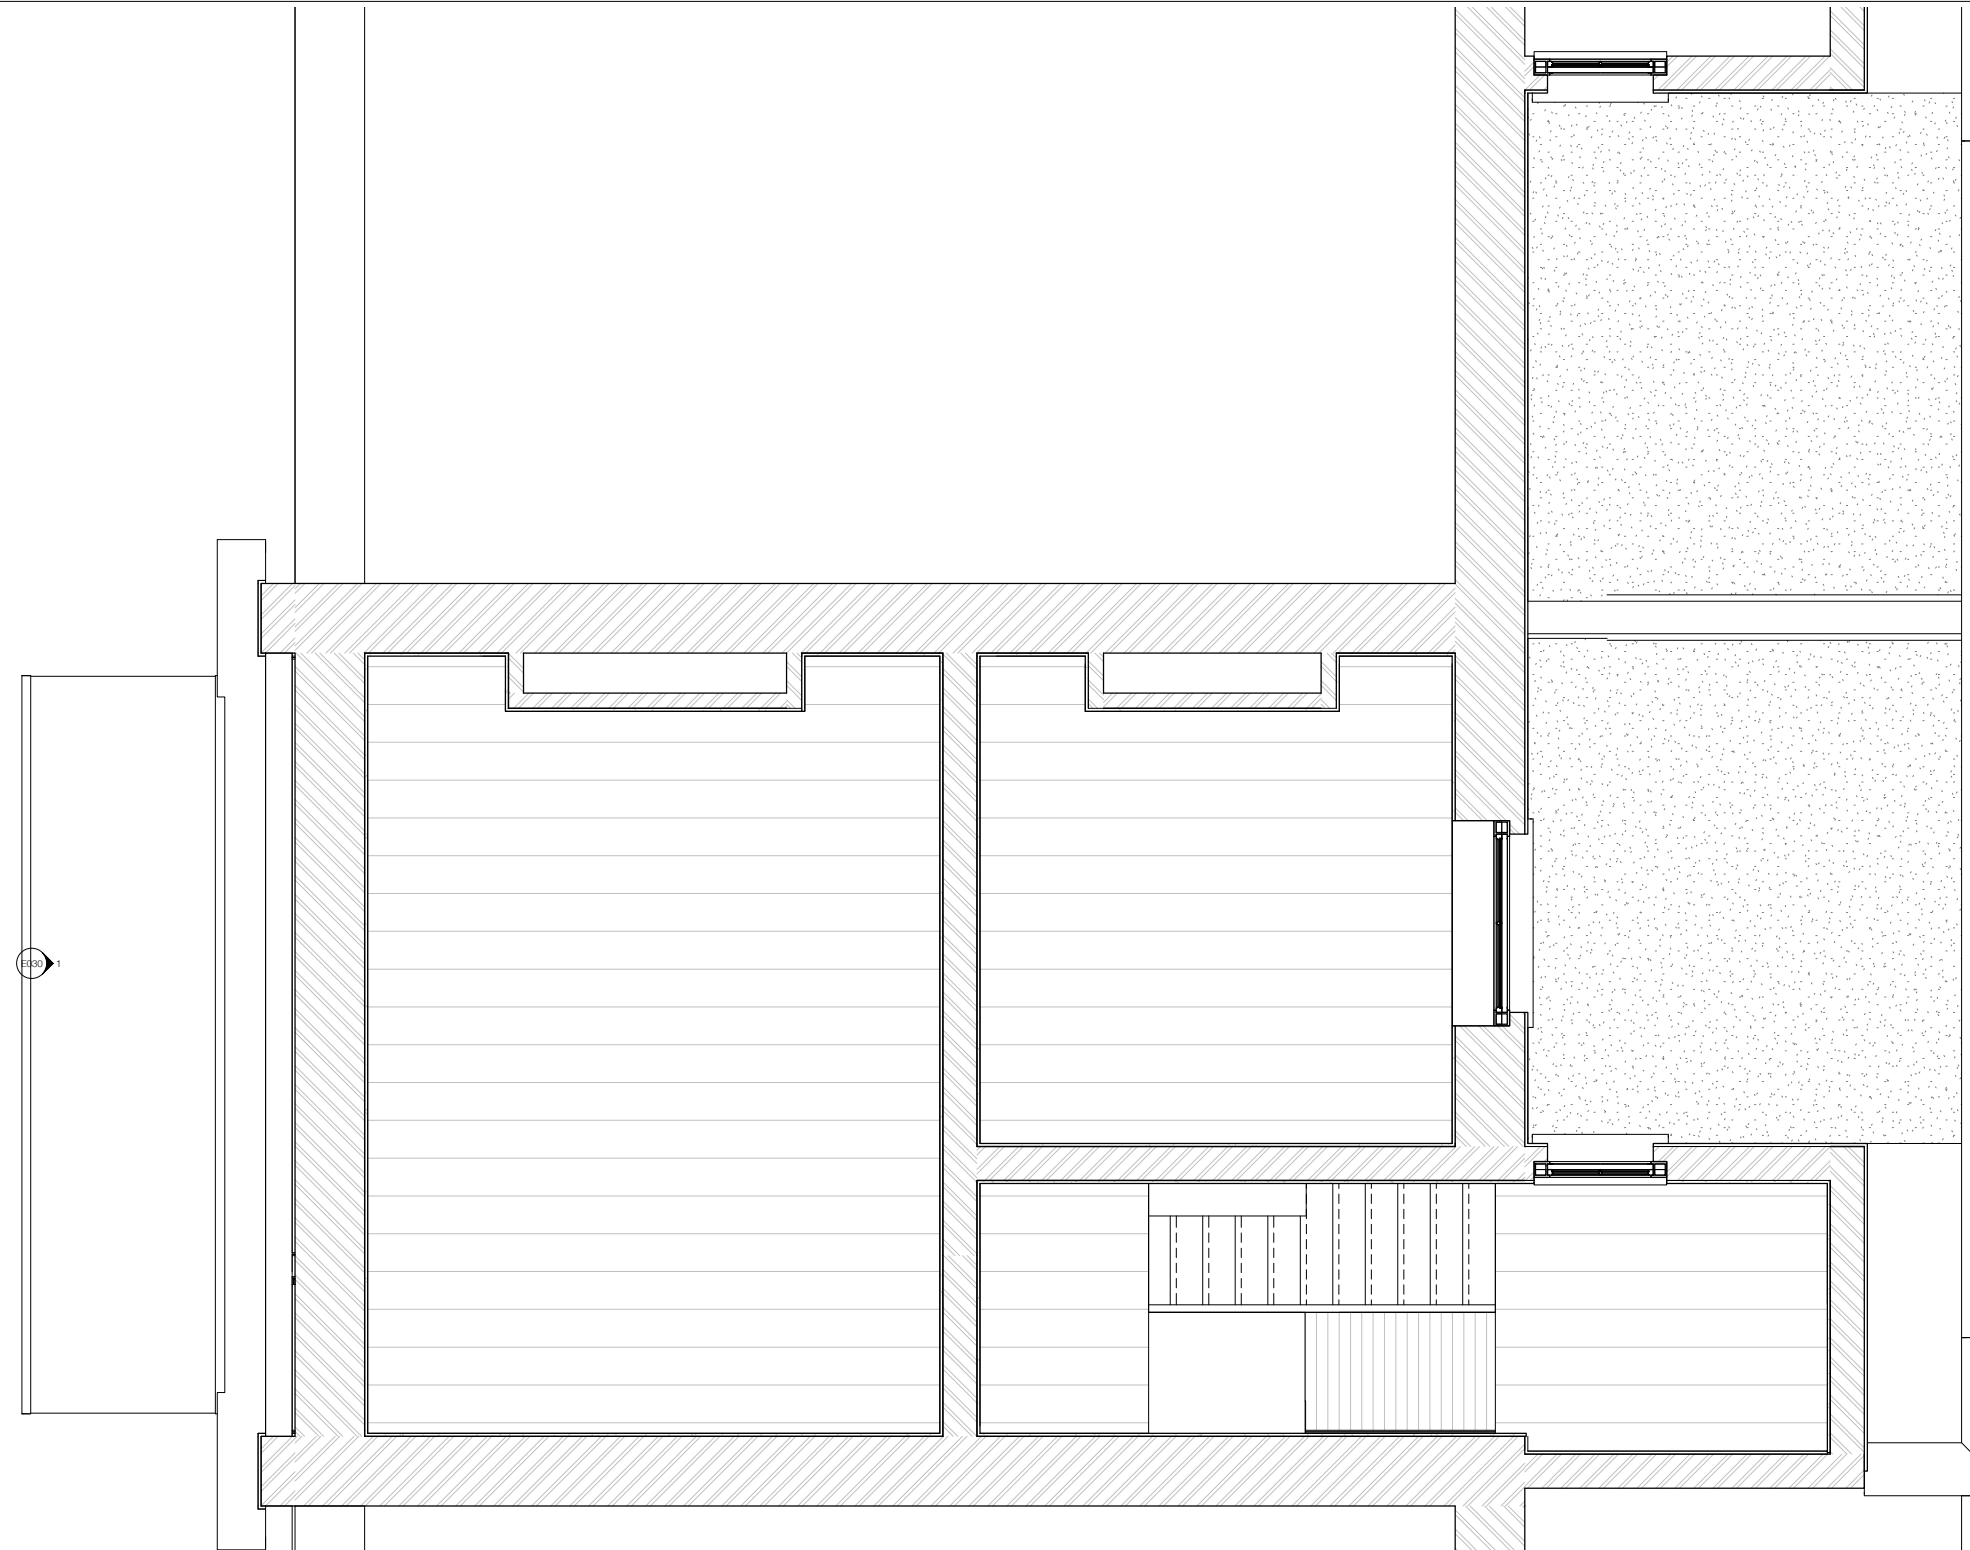

No.	Description	Date

EXISTING


Notes:
1. Do not build from the drawing without dimensions to be checked on site by the contractor and to be his responsibility.

TIM GREATREX
ARCHITECT

Third Floor, 22-27 The Oval, E2 9DT

Job: 38 Museum Street
Job No: 131
Level: First
Drawing: Plan
Scale: 1:25 @ A1, 1:50 @ A3
Drawing No: E011
Revision:

Disclaimer: A specialist measured topographical survey has not been carried out unless commissioned separately by the client from a surveying company. Existing information with the architect's drawings is based upon an architect's survey of the interior of the subject house building. Existing information and neighbouring buildings and their associated levels have been estimated and in certain cases information is assumed where access or a visual check has not been possible. Any critical dimensions and levels shown are to be checked on site by the contractor and to be his responsibility.

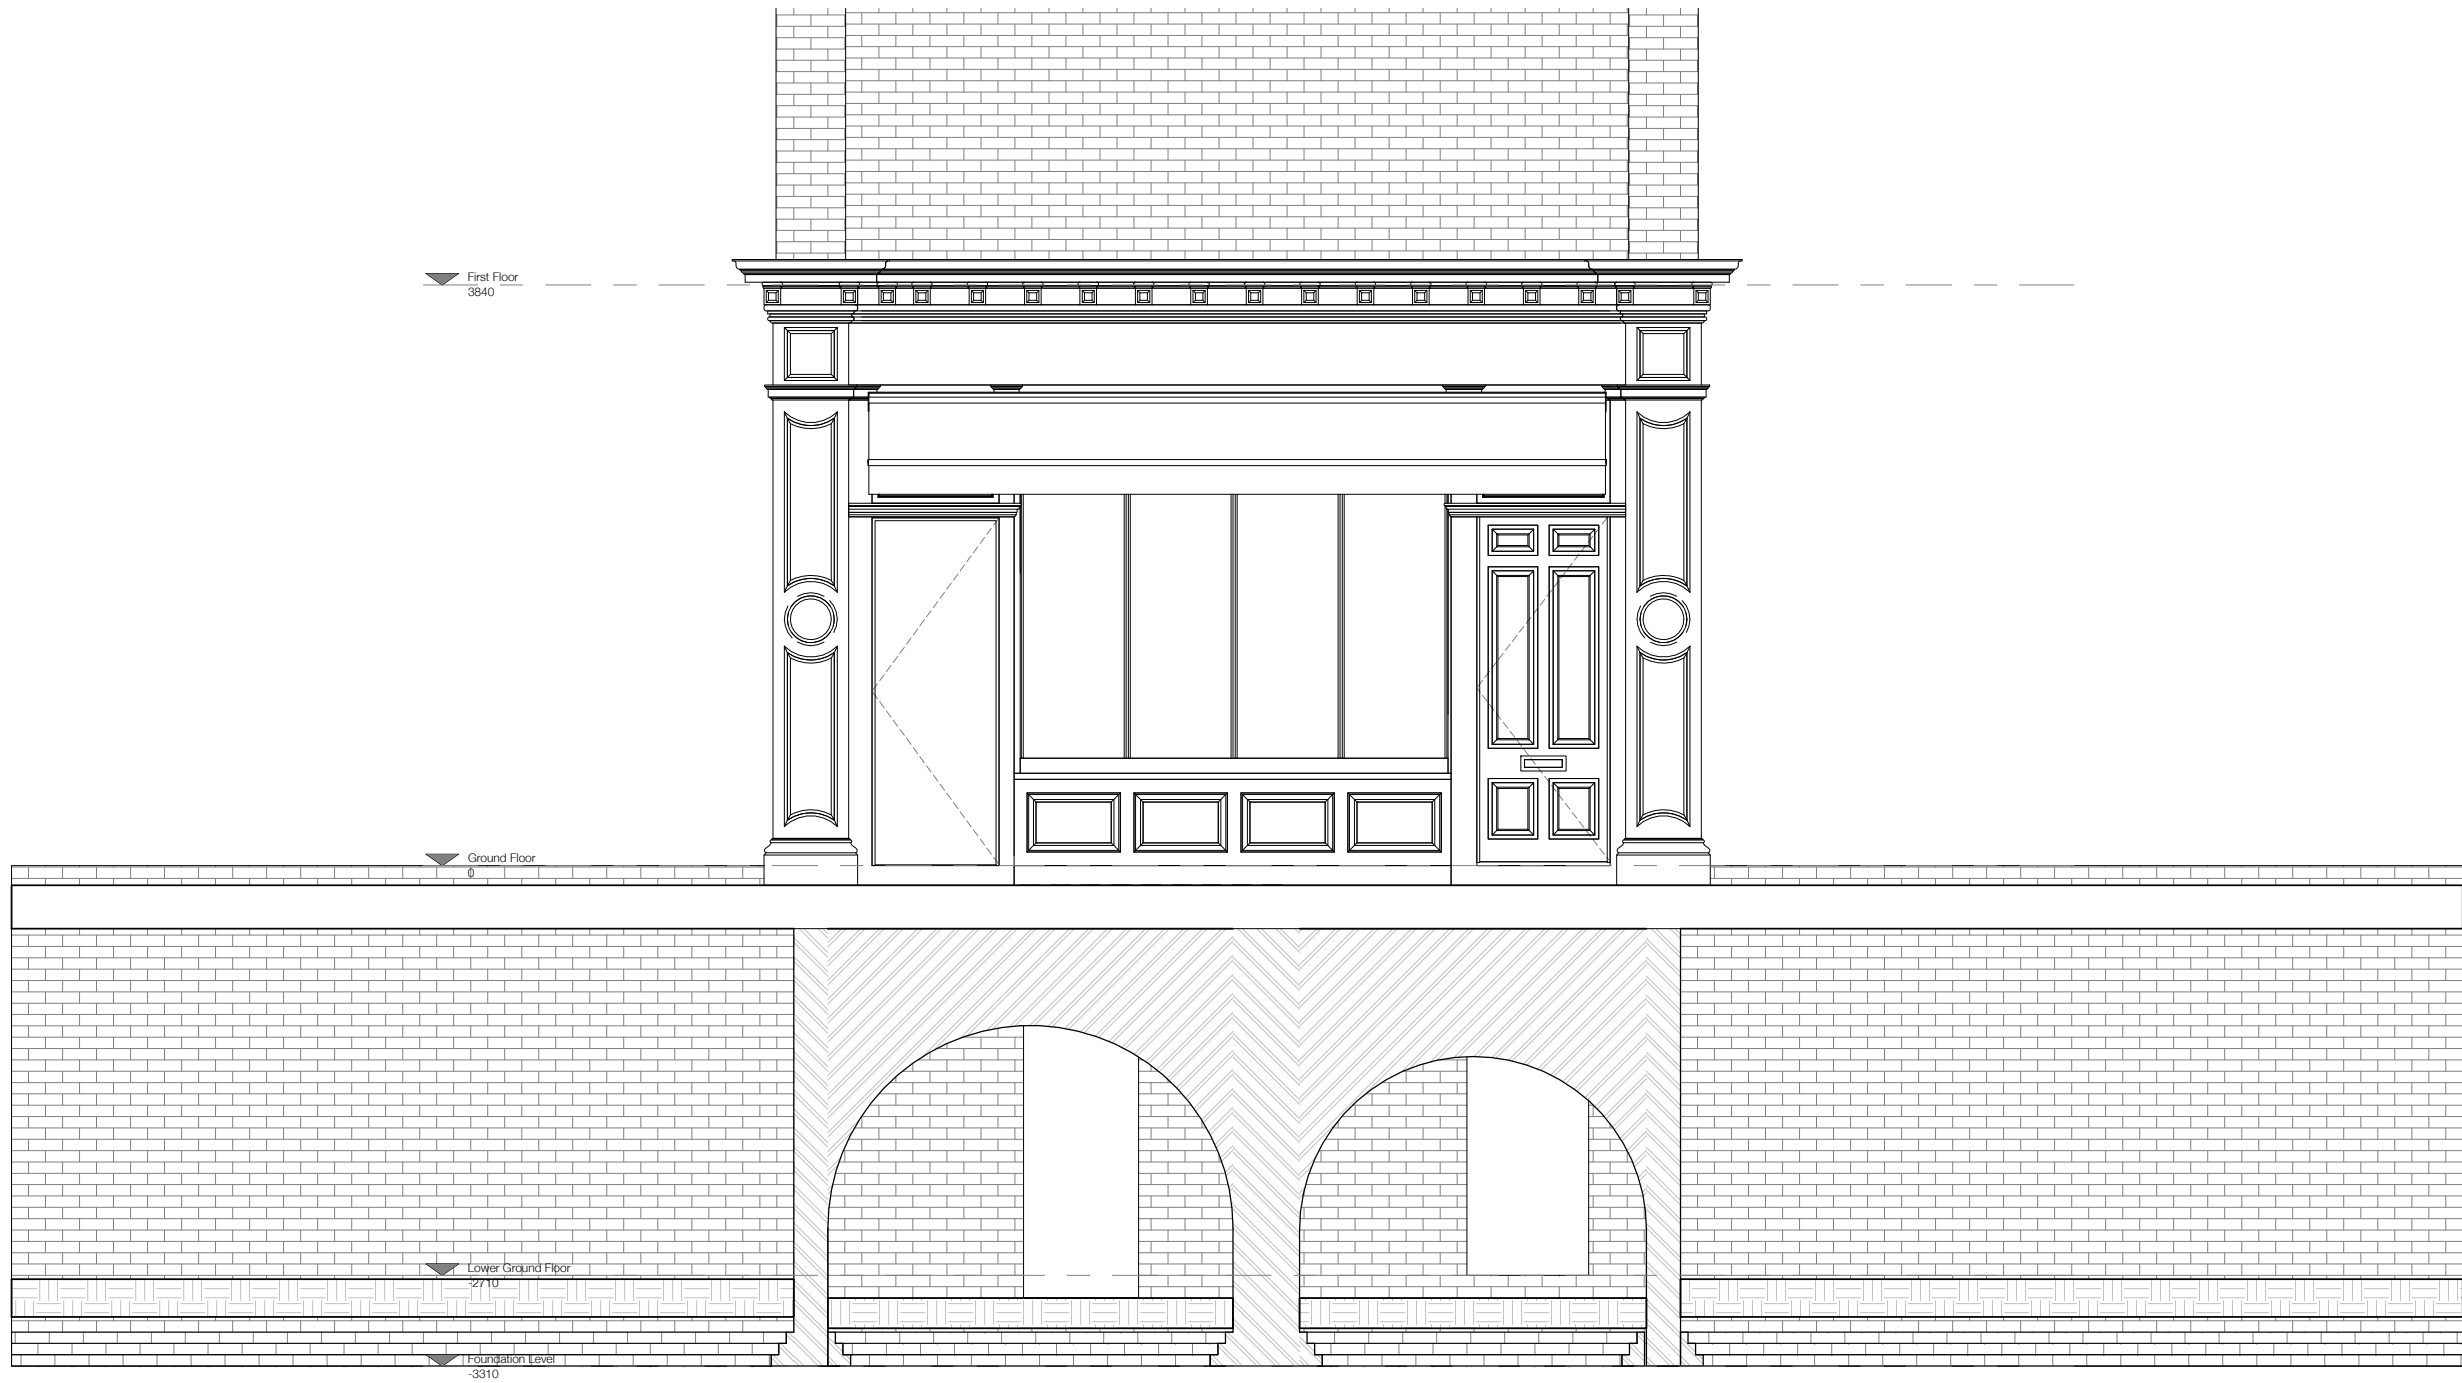

No.	Description	Date

EXISTING

Notes:
 1. All dimensions are to the finished or to be finished surface unless otherwise stated.
 2. All measurements are to be checked on site by the contractor and to be his responsibility.

TIM GREATREX
 ARCHITECT
 Third Floor, 22-27 The Oval, E2 9DT

Job: 38 Museum Street
 Job No: 131
 Level: n/a
 Drawing: Elevation
 Scale: 1:25 @ A1, 1:50 @ A3
 Drawing No: E030
 Revision:

Existing Information: A specialist measured topographical survey has not been carried out unless commissioned separately by the client from a surveying company. Existing information with architect's drawings is based upon an architect's survey of the interior of the subject house building. Existing information and neighbouring buildings and their associated levels have been estimated and in certain cases information is assumed where access or a visual check has not been possible. Any critical dimensions and levels shown are to be checked on site by the contractor and to be his responsibility.



No.	Description	Date


EXISTING

TIM GREATREX
ARCHITECT

Third Floor, 22-27 The Oval, E2 9DT

Job: 38 Museum Street
Job No: 131
Level: n/a
Drawing: Elevation
Scale: 1:25 @ A1, 1:50 @ A3
Drawing No: E031
Revision:

Existing Information: A specialist measured/ topographical survey has not been carried out unless commissioned separately by the client from a surveying company. Existing information with architect's drawings is based upon an architect's survey of the interior of the subject house building. Existing information and neighbouring buildings and their associated levels have been estimated and in certain cases information is assumed where access or a visual check has not been possible. Any critical dimensions and levels shown are to be checked on site by the contractor and to be his responsibility.

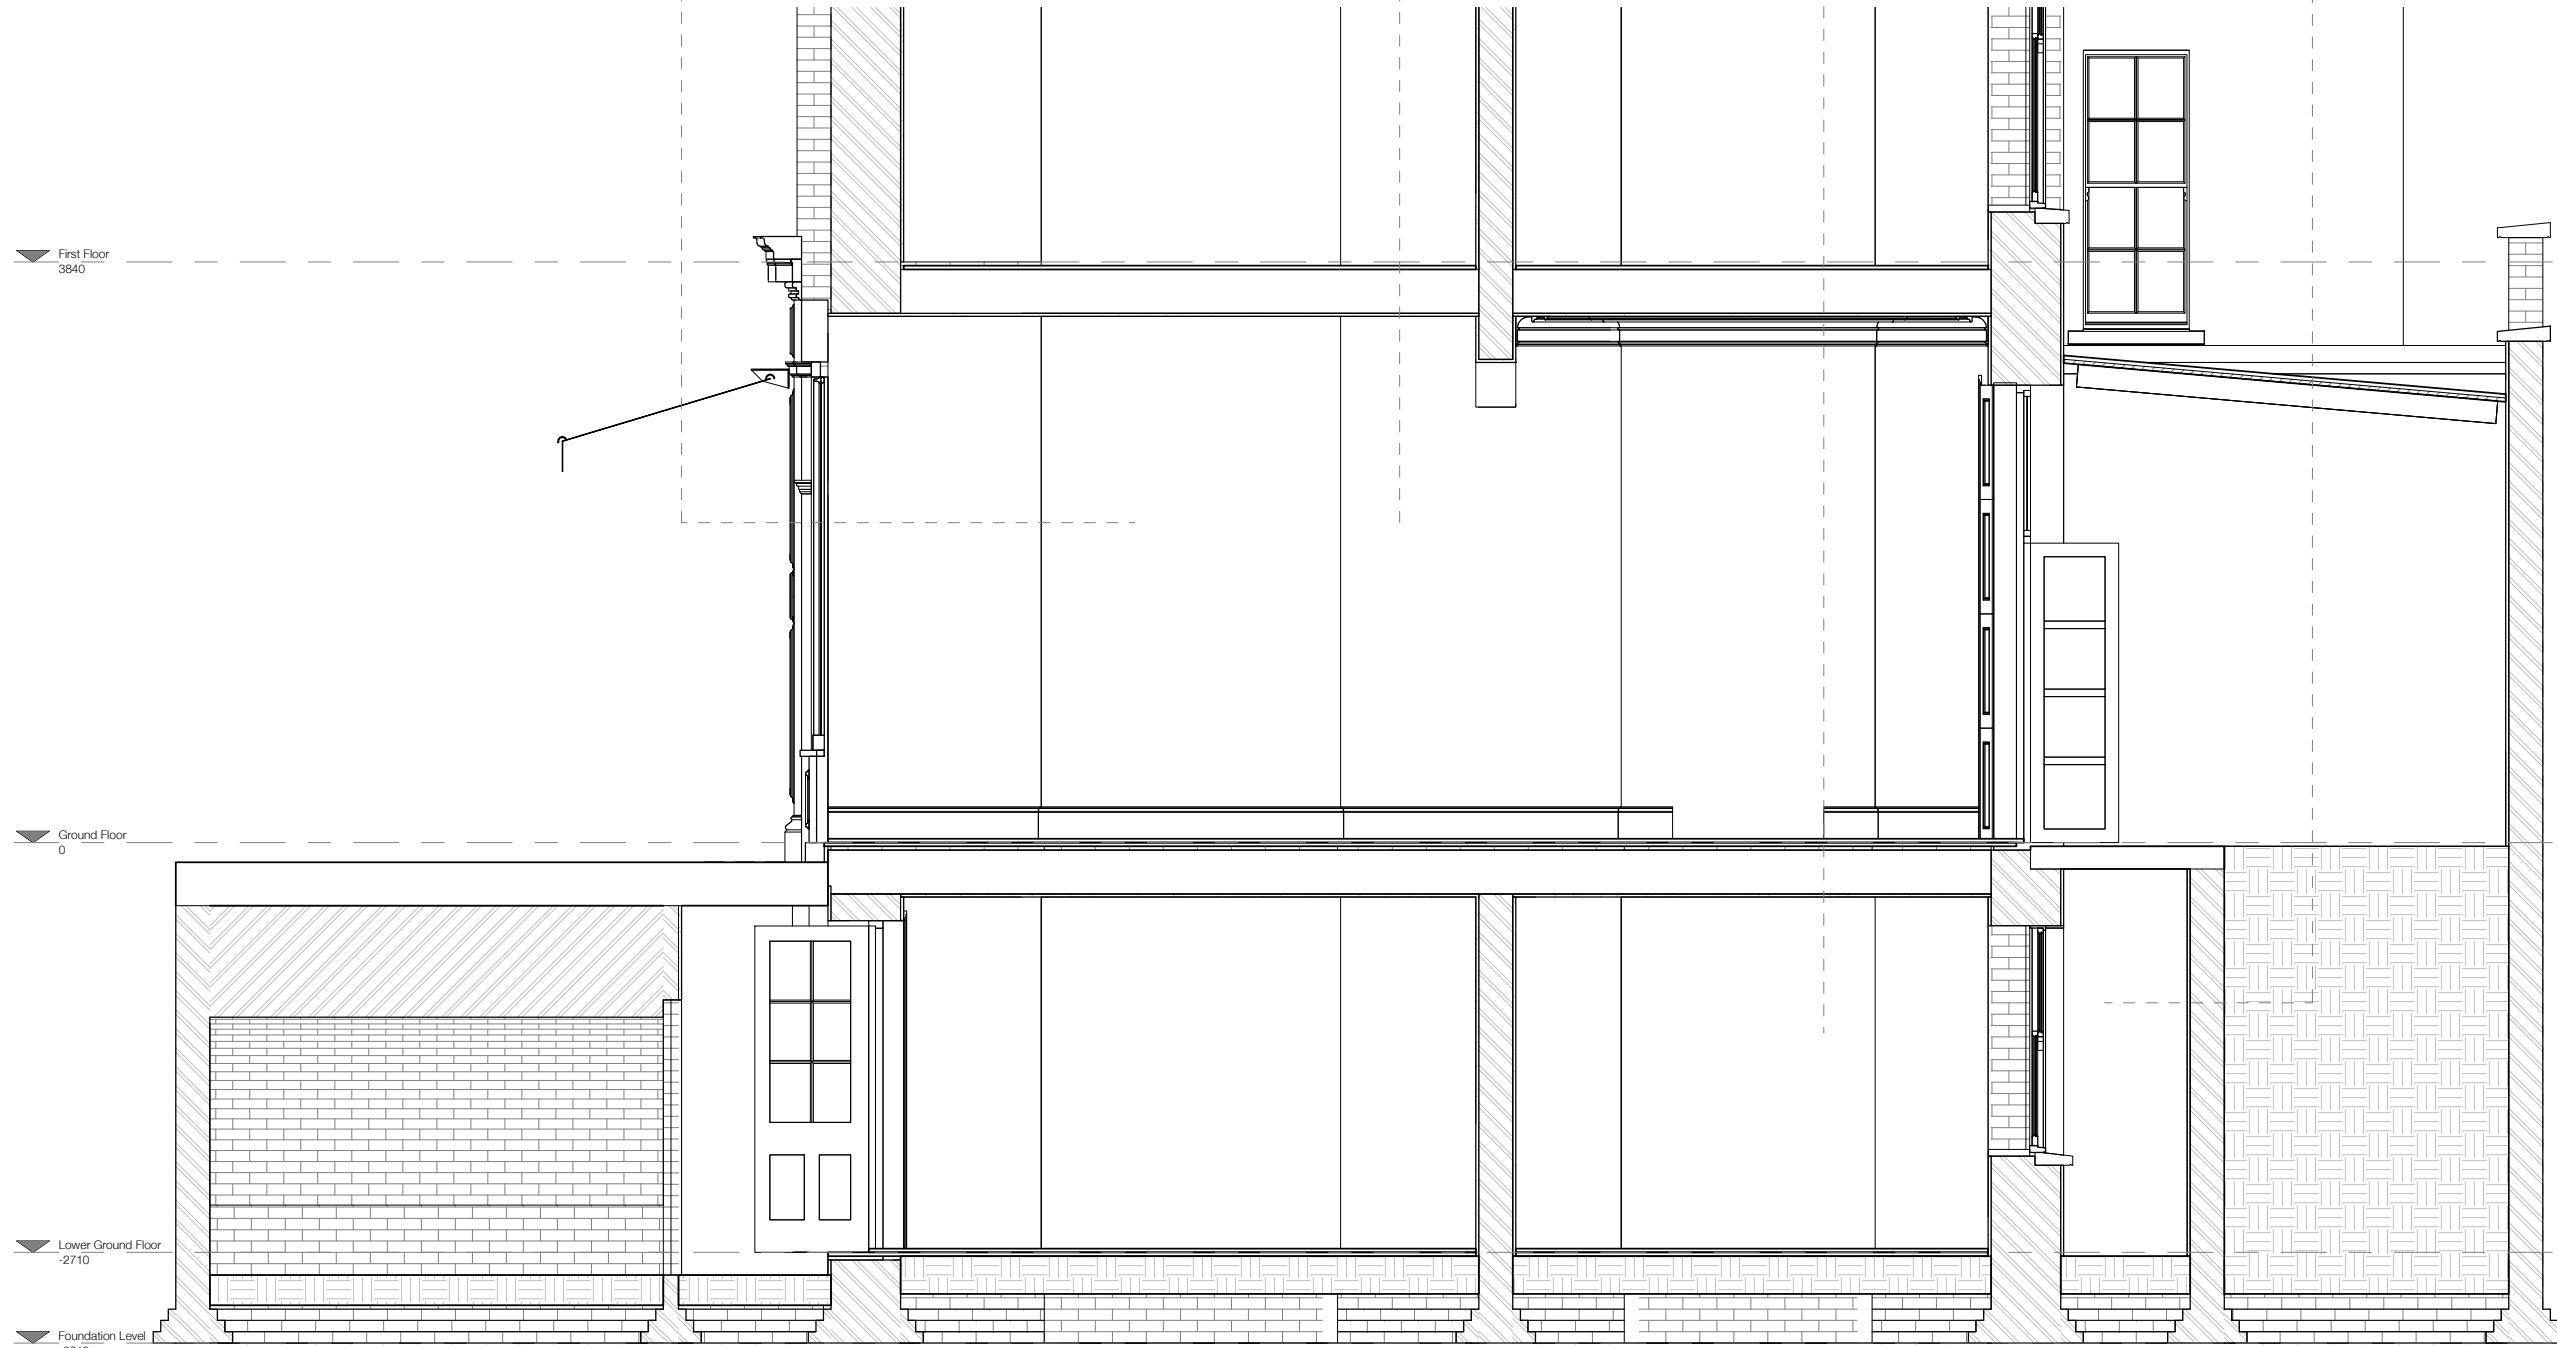

E040 Existing Long Section 1

1:25 @ A1, 1:50 @ A3

No.	Description	Date

EXISTING

Notes:
1. Do not scale from the drawing. All dimensions to be checked on site by the contractor and to be his responsibility.

TIM GREATREX
ARCHITECT

Third Floor, 22-27 The Oval, E2 9DT

Job: 38 Museum Street
Job No: 131
Level: n/a
Drawing: Section
Scale: 1:25 @ A1, 1:50 @ A3
Drawing No: E040
Revision:

Existing Information: A specialist measured topographical survey has not been carried out unless commissioned separately by the client from a surveying company. Existing information with architect's drawings is based upon an architect's survey of the interior of the subject house building. Existing information and neighbouring buildings and their associated levels have been estimated and in certain cases information is assumed where access or a visual check has not been possible. Any critical dimensions and levels shown are to be checked on site by the contractor and to be his responsibility.



No.	Description	Date

EXISTING

TIM GREATREX
ARCHITECT

Third Floor, 22-27 The Oval, E2 9DT

Job: 38 Museum Street
Job No: 131
Level: n/a
Drawing: Section
Scale: 1:25 @ A1, 1:50 @ A3
Drawing No: E041
Revision: