



NOTES:
 All dimensions in millimetres.
 All dimensions and levels are to be checked on site by the main contractor prior to commencing excavation works. Any discrepancy is to be reported back to the designer for instruction.
 This drawing is the property of VORBILD ARCHITECTURE LIMITED and may not be reproduced or disclosed to a third party in any form without written permission.

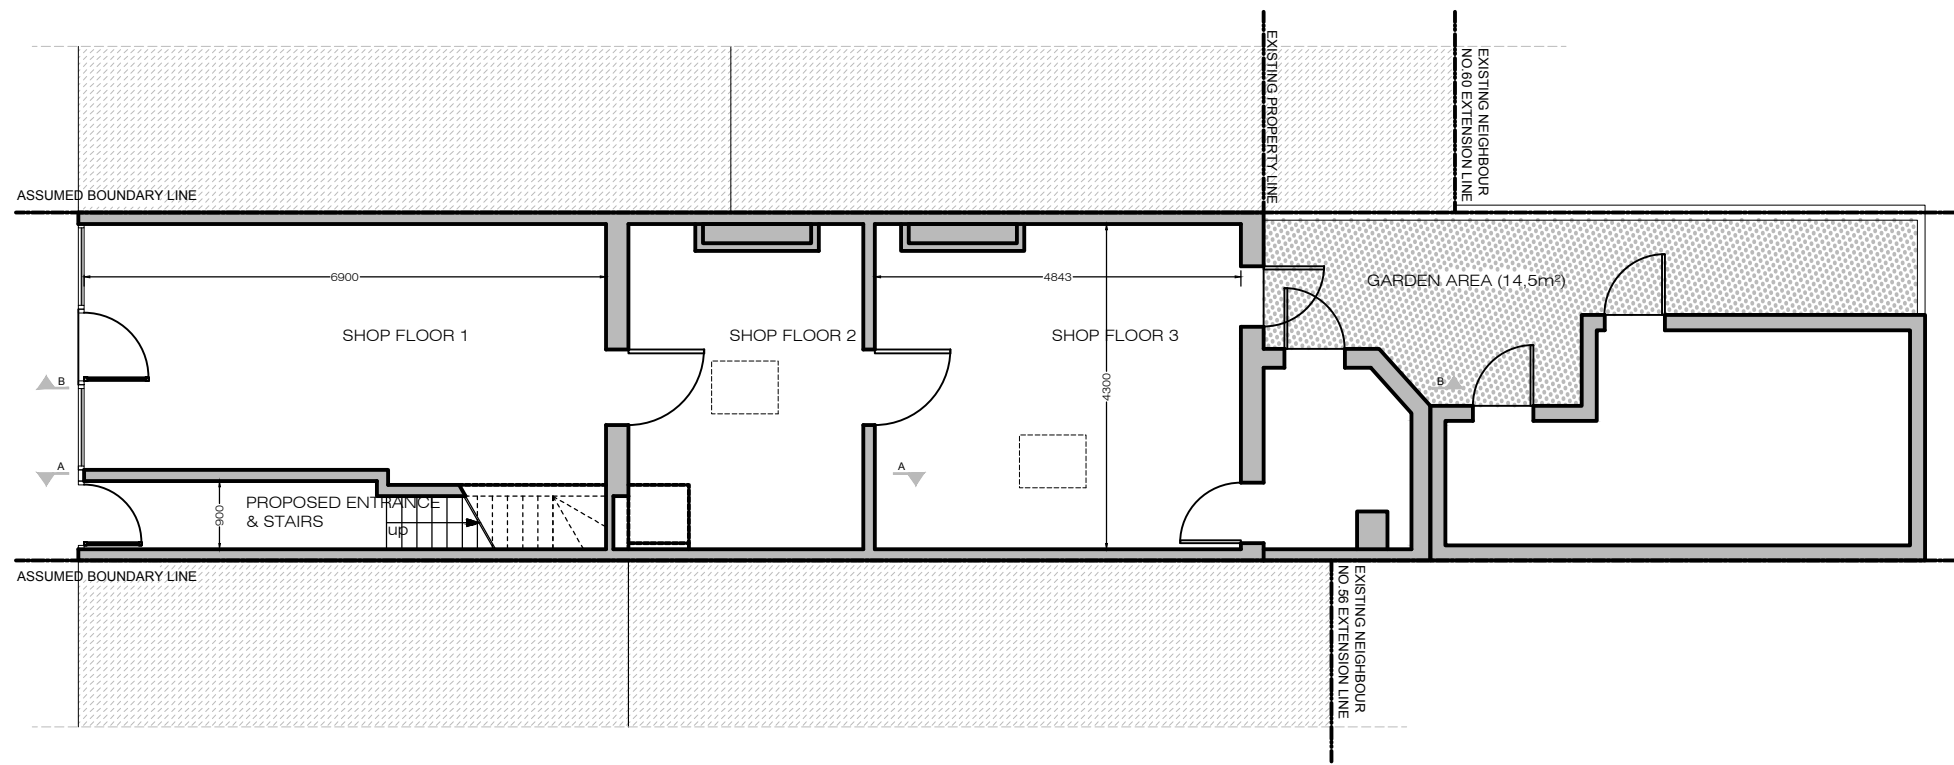

01 EXISTING GROUND FLOOR PLAN
 A-(10)-010 1:50 @ A1, 1:100 @ A3

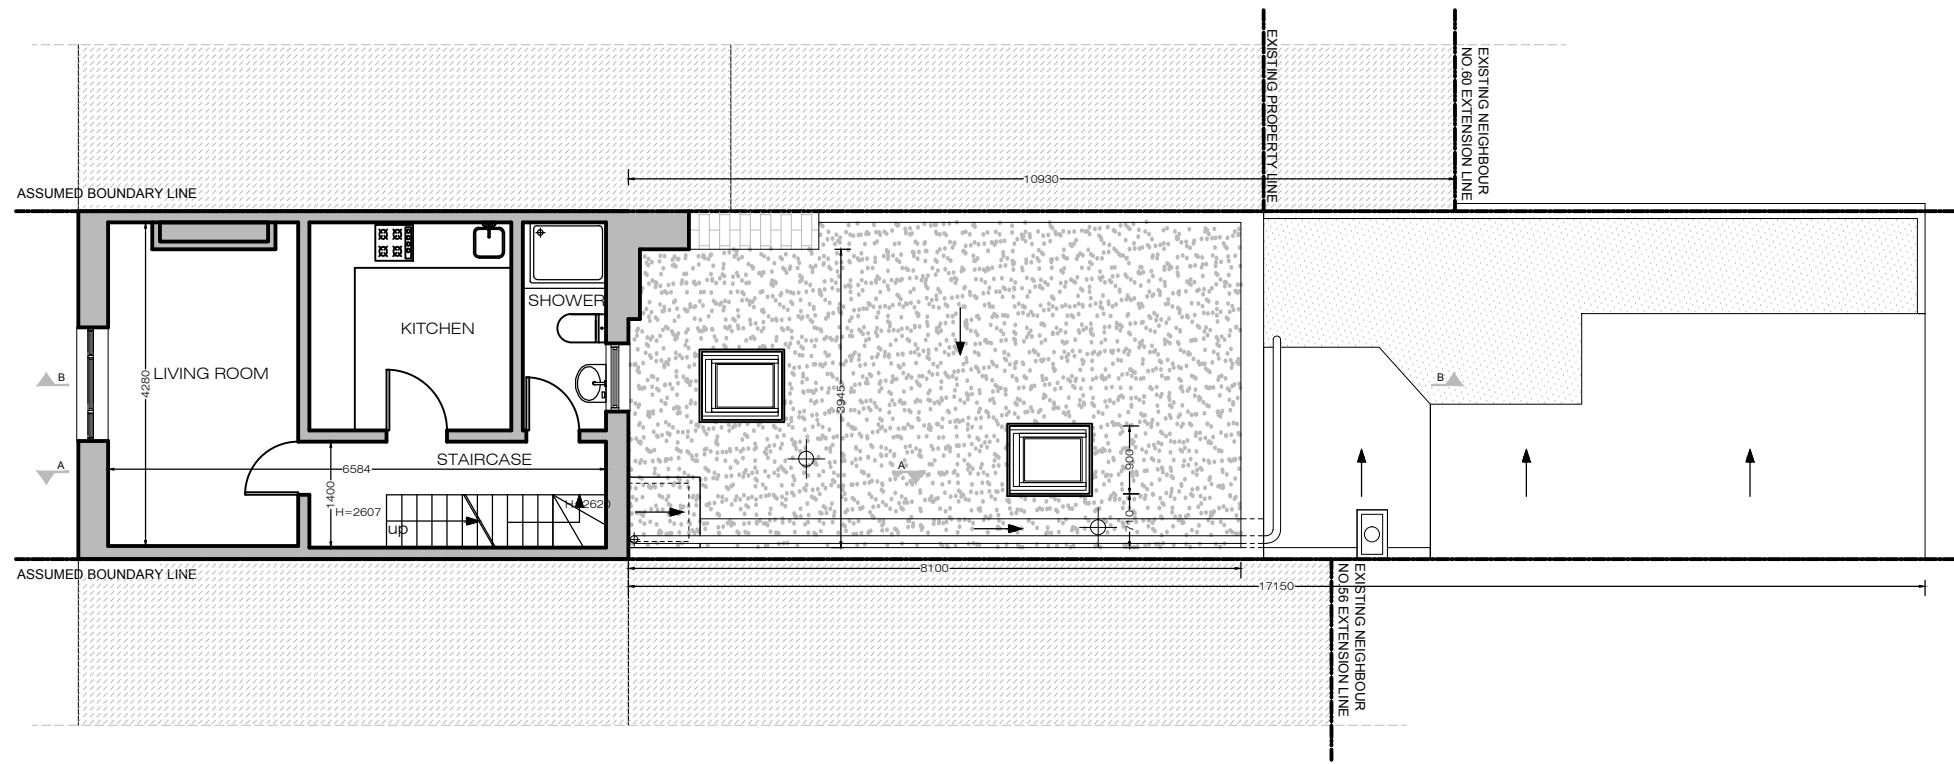


02 EXISTING FIRST FLOOR PLAN
 A-(10)-010 1:50 @ A1, 1:100 @ A3


| | | |
|---|------------------------|-----------------|
| CLIENT/PROJECT: | | |
| 58 PARKWAY | | |
| DRAWING STATUS: FOR PLANNING | | |
| SHEET TITLE: EXISTING GROUND AND FIRST FLOOR PLAN | | |
| SCALE: 1:50 (A1) | 1:100 (A3) | DRAWN BY: LC/MS |
| DATE: 28-11-2015 | | APPROVED: MS |
| JOB NUMBER: 0399 | DRAWING No: A-(10)-010 | Rev. No.: * |

VORBILD
 ARCHITECTURE INTERIORS PROPERTY
 TEL: 020 74822212 info@vorbild.co.uk

NOTES:
 All dimensions in millimetres.
 All dimensions and levels are to be checked on site by the main contractor prior to commencing excavation works. Any discrepancy is to be reported back to the designer for instruction.
 This drawing is the property of VORBILD ARCHITECTURE LIMITED and may not be reproduced or disclosed to a third party in any form without written permission.

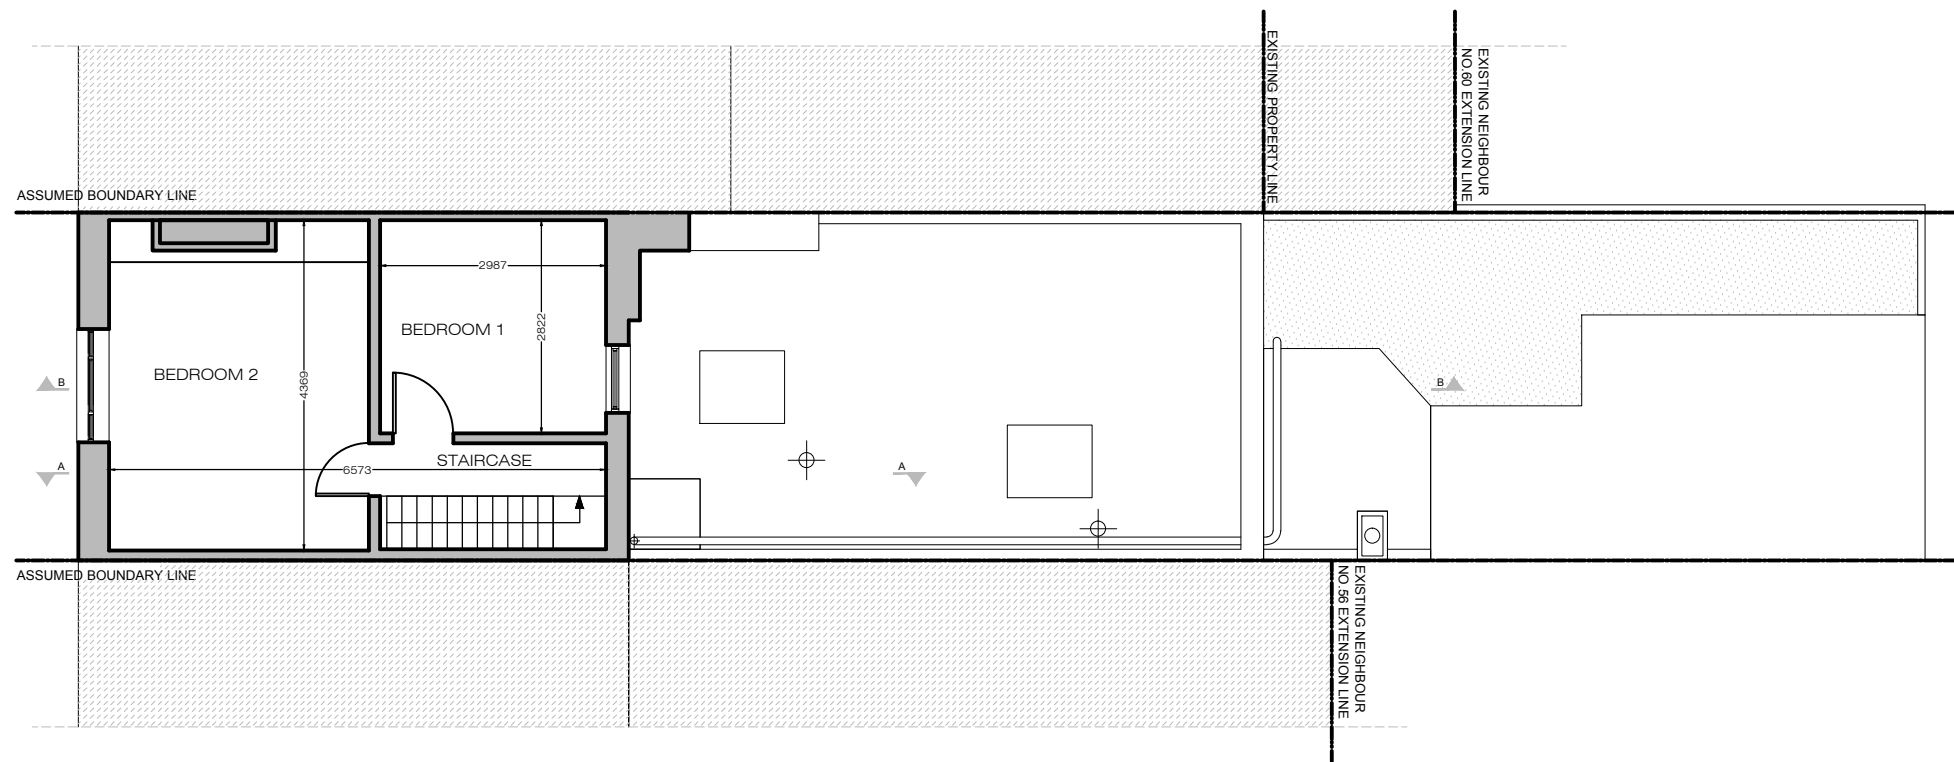

03 EXISTING SECOND FLOOR PLAN
 A-(10)-011 1:50 @ A1, 1:100 @ A3

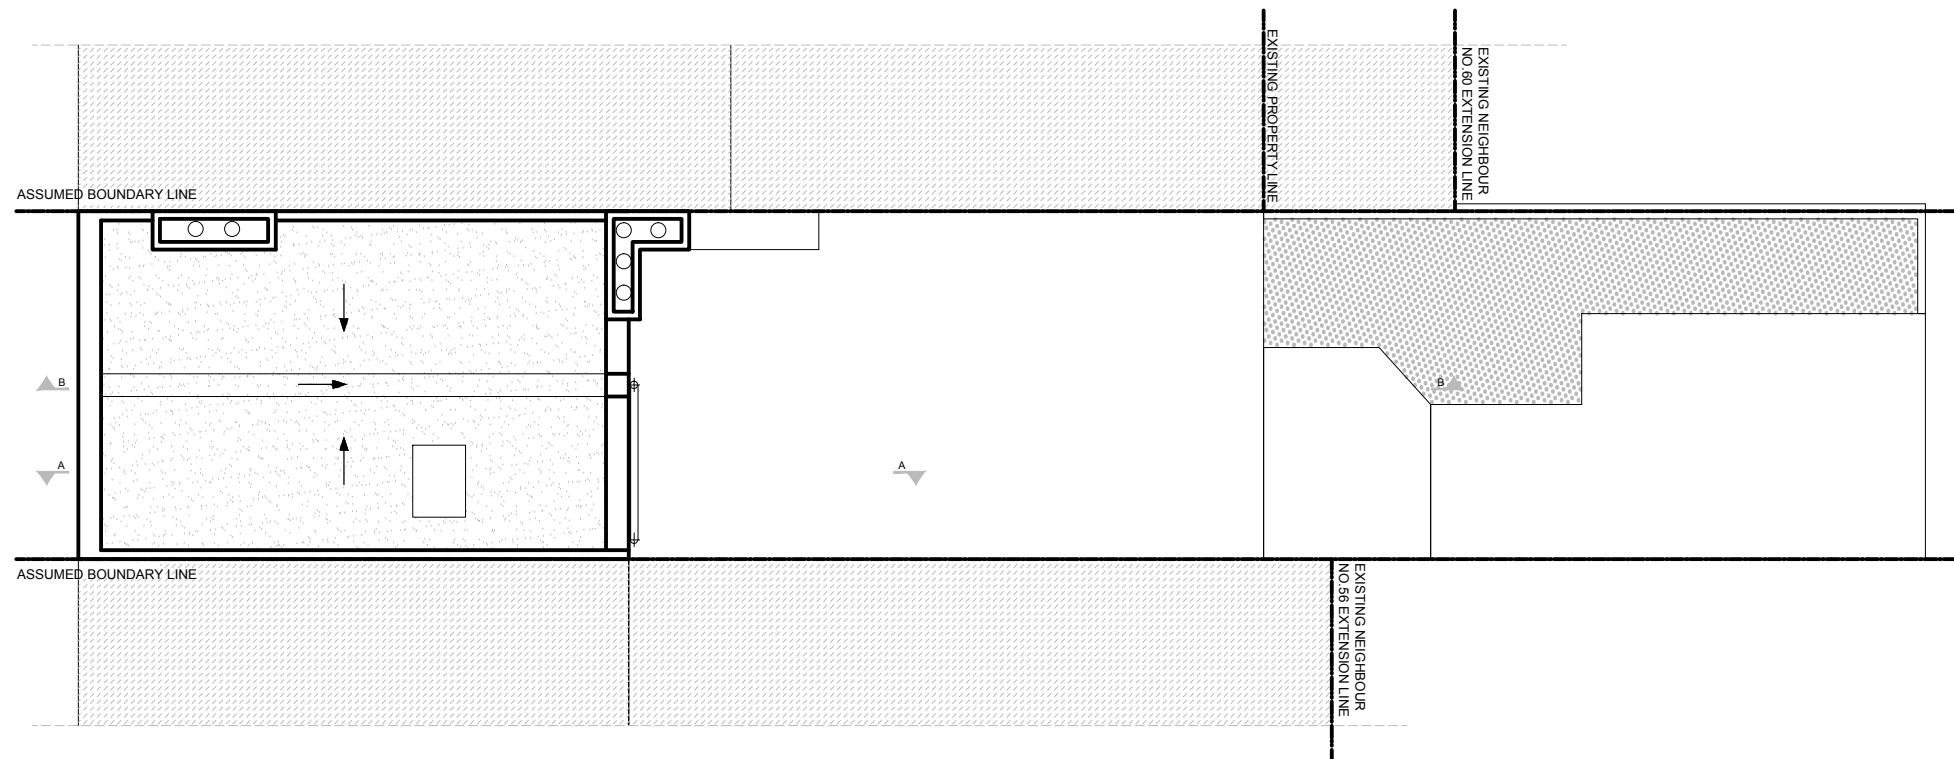


04 EXISTING ROOF PLAN
 A-(10)-011 1:50 @ A1, 1:100 @ A3

| | | |
|--|-------------|------------|
| CLIENT/PROJECT: | | |
| 58 PARKWAY | | |
| DRAWING STATUS: FOR PLANNING | | |
| SHEET TITLE: EXISTING SECOND FLOOR AND ROOF PLAN | | |
| SCALE: | 1:50 (A1) | 1:100 (A3) |
| DATE: | 28-11-2015 | |
| JOB NUMBER: | DRAWING No: | Rev. No.: |
| 0399 | A-(10)-011 | * |


VORBILD

ARCHITECTURE INTERIORS PROPERTY
 TEL: 020 74822212 info@vorbild.co.uk

NOTES:
 All dimensions in millimetres.
 All dimensions and levels are to be checked on site by the main contractor prior to commencing excavation works. Any discrepancy is to be reported back to the designer for instruction.
 This drawing is the property of VORBILD ARCHITECTURE LIMITED and may not be reproduced or disclosed to a third party in any form without written permission.

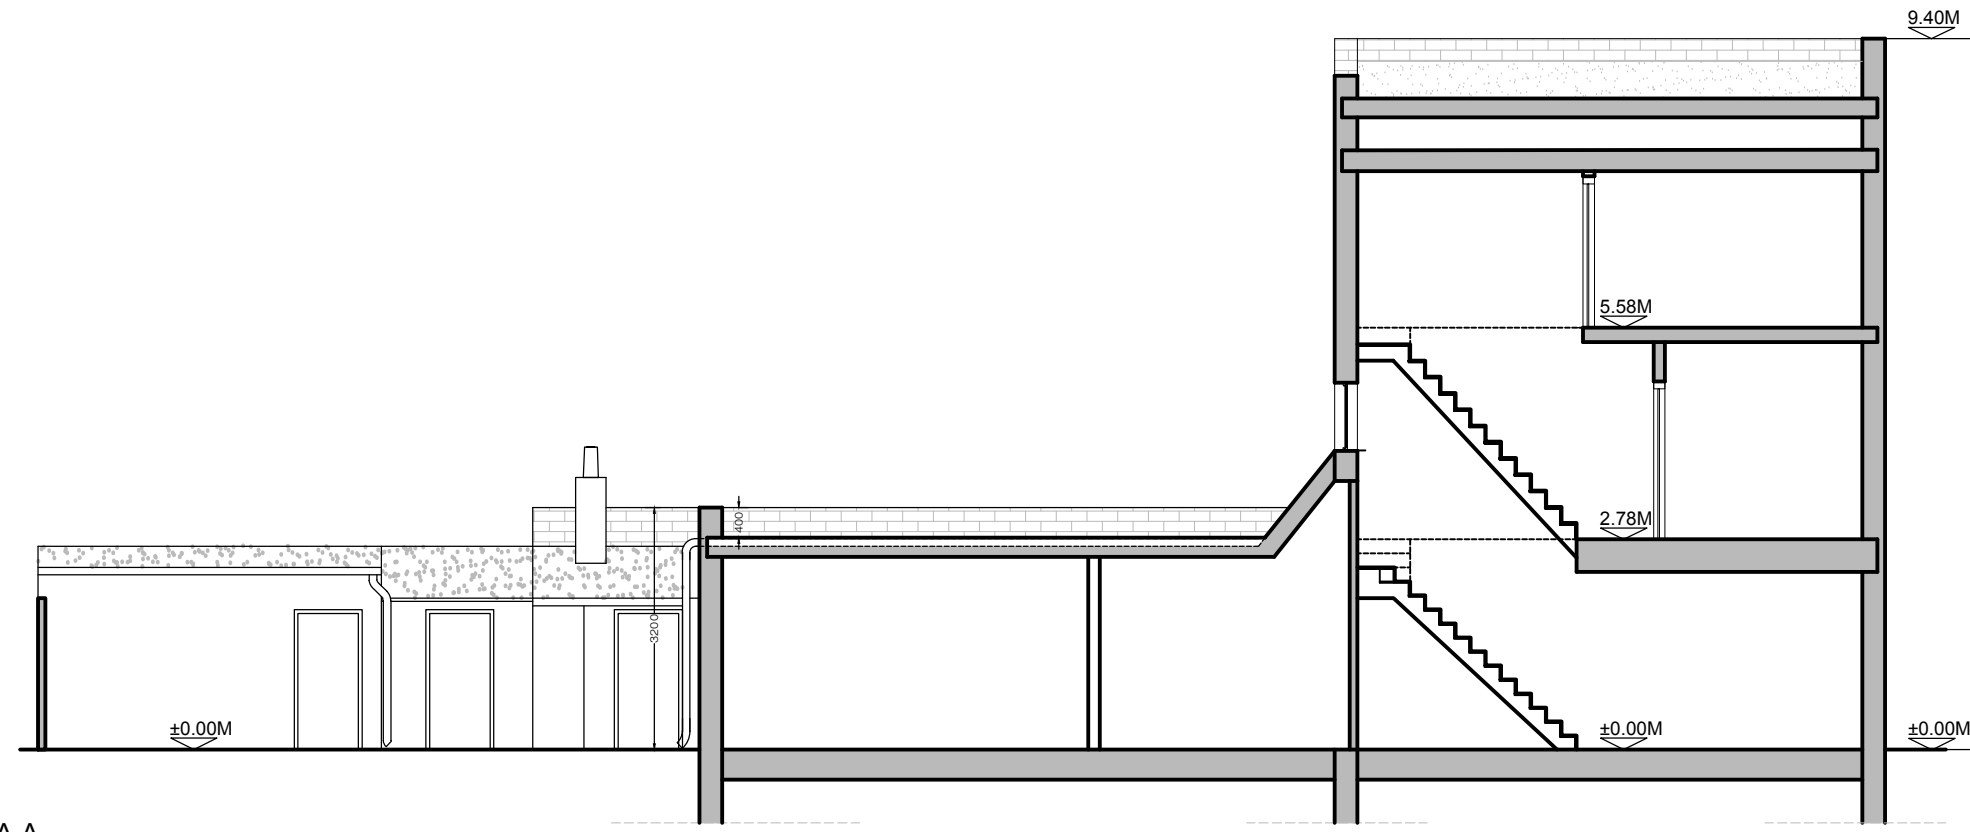

05 EXISTING SECTION A-A
 A-(11)-010 1:50 @ A1, 1:100 @ A3

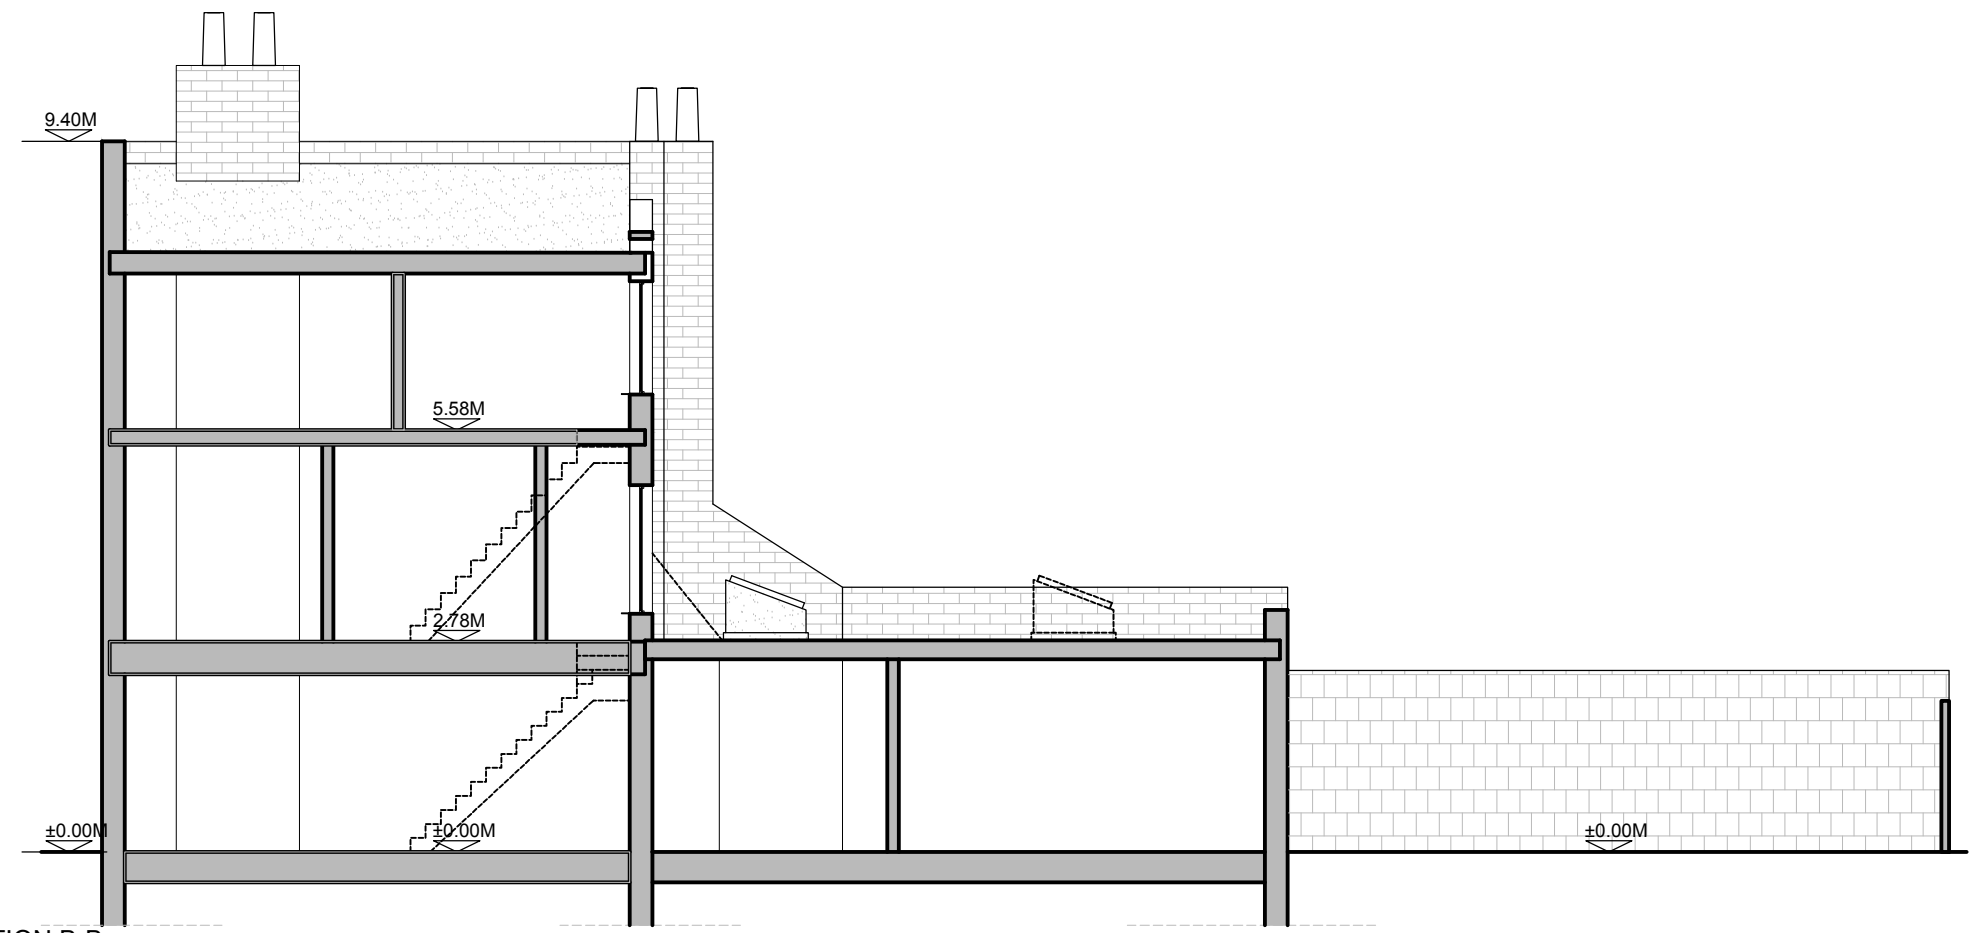


06 EXISTING SECTION B-B
 A-(11)-010 1:50 @ A1, 1:100 @ A3


| | | |
|--|------------------------|-----------------|
| CLIENT/PROJECT: | | |
| 58 PARKWAY | | |
| DRAWING STATUS: FOR PLANNING | | |
| SHEET TITLE: EXISTING SECTIONS A-A AND B-B | | |
| SCALE: 1:50 (A1) | 1:100 (A3) | DRAWN BY: LC/MS |
| DATE: 28-11-2015 | | APPROVED: MS |
| JOB NUMBER: 0399 | DRAWING No: A-(11)-010 | Rev. No.: * |

VORBILD
 ARCHITECTURE INTERIORS PROPERTY
 TEL: 020 74822212 info@vorbild.co.uk

NOTES:
 All dimensions in millimetres.
 All dimensions and levels are to be checked on site by the main contractor prior to commencing excavation works. Any discrepancy is to be reported back to the designer for instruction.
 This drawing is the property of VORBILD ARCHITECTURE LIMITED and may not be reproduced or disclosed to a third party in any form without written permission.

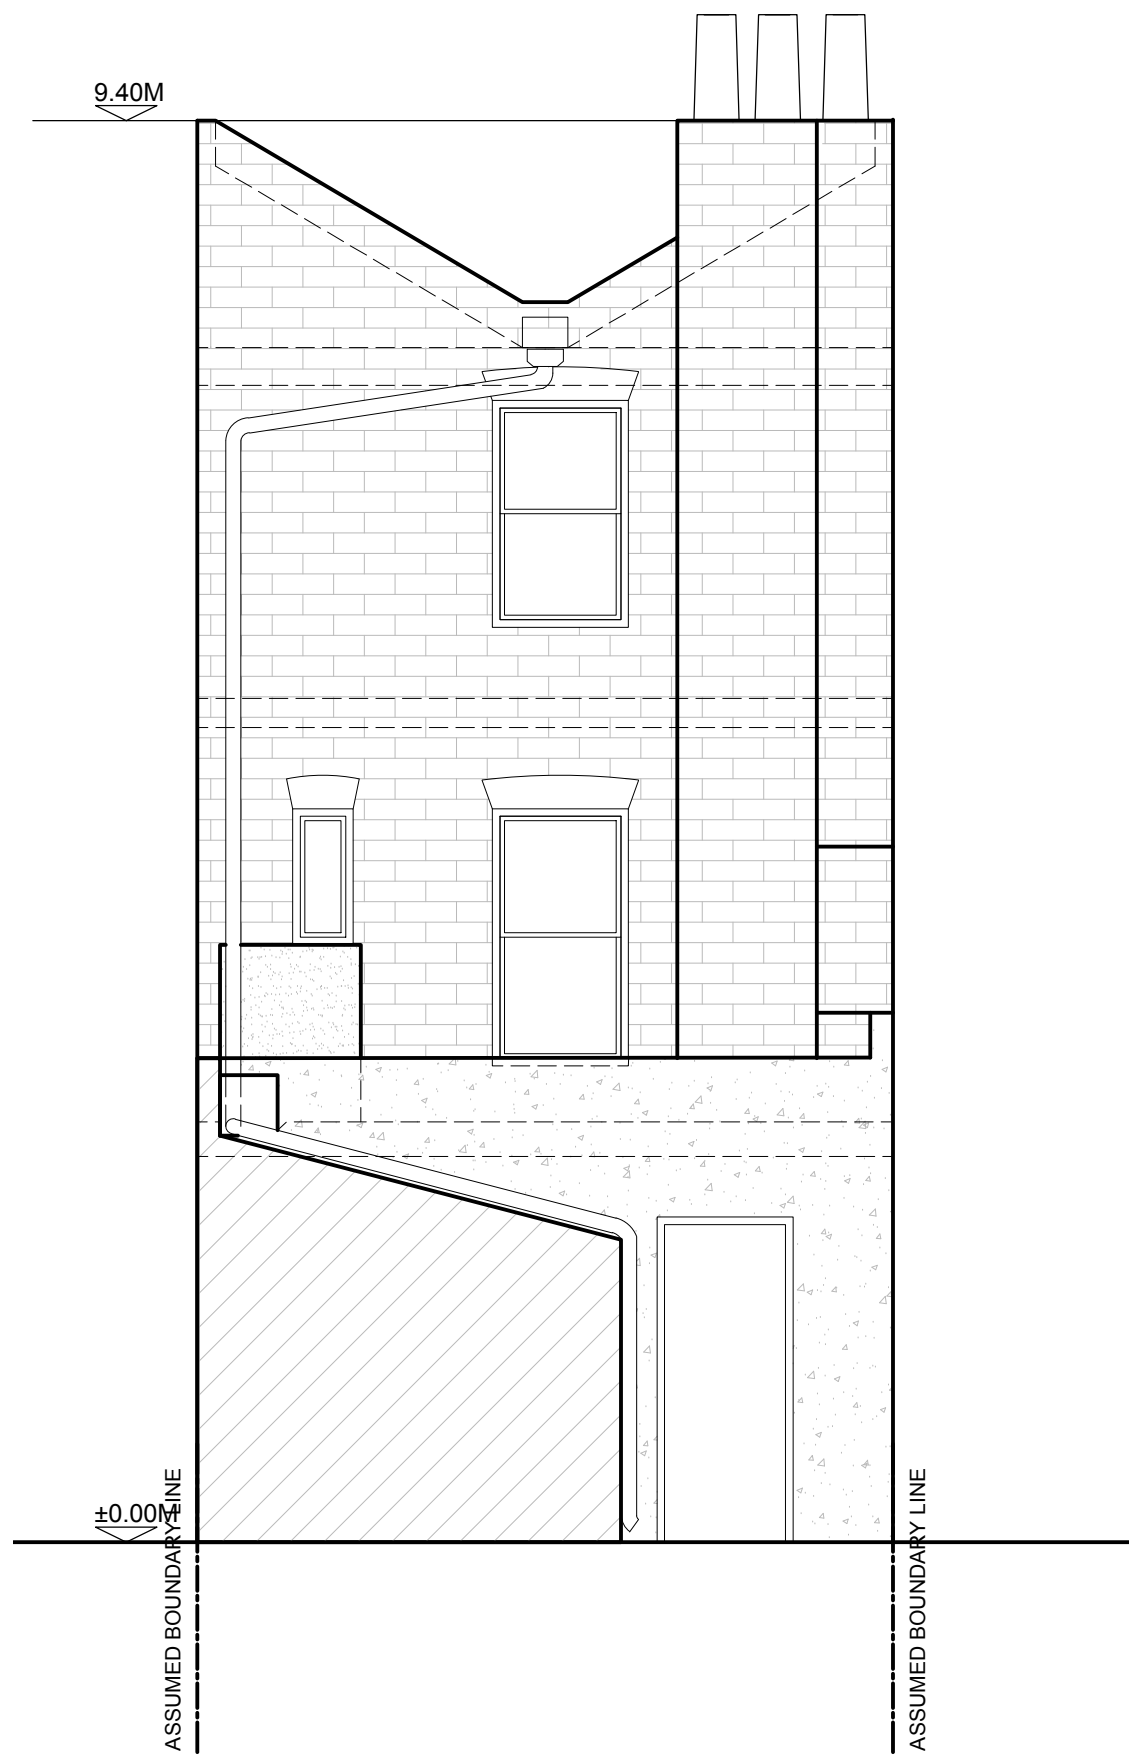

07 EXISTING REAR ELEVATION
 A-(12)-010 1:25 @ A1, 1:50 @ A3

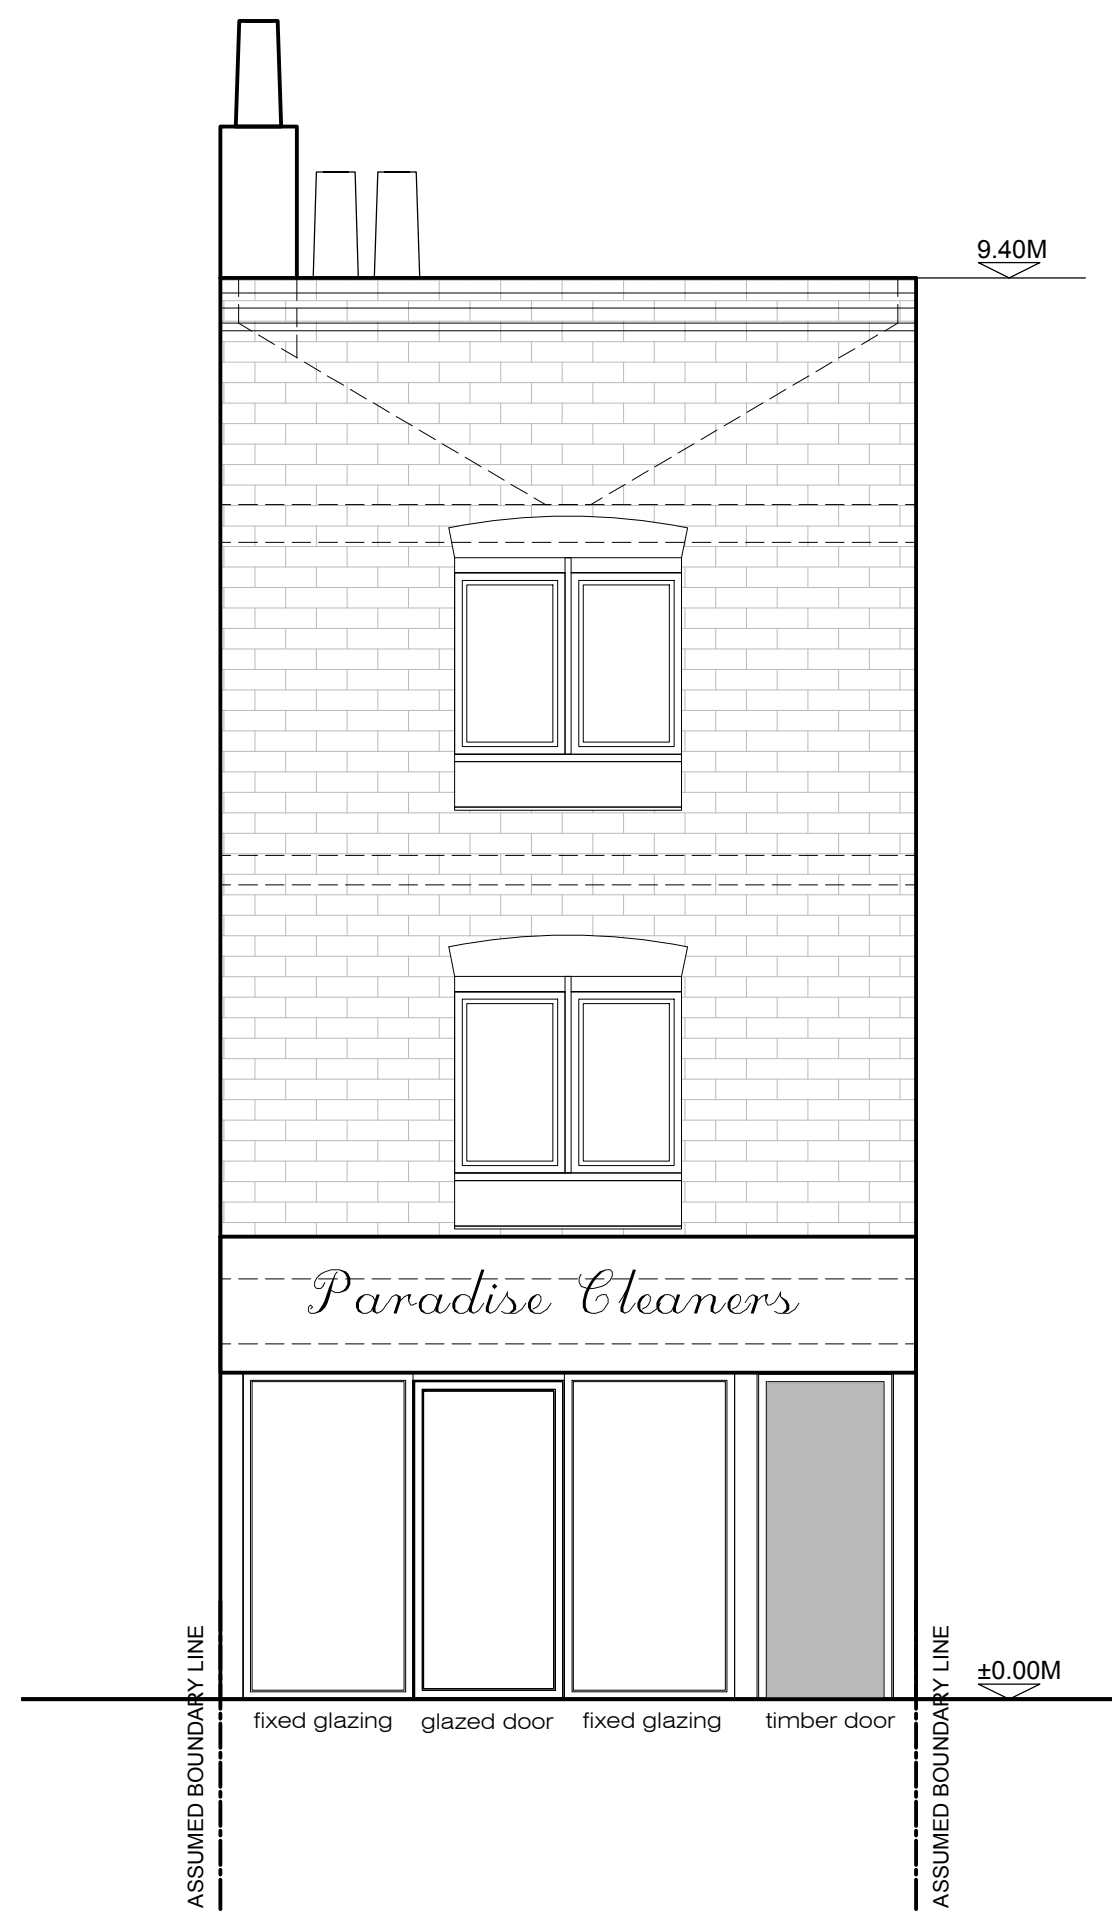


08 EXISTING FRONT ELEVATION
 A-(12)-010 1:25 @ A1, 1:50 @ A3


| | | |
|--|------------------------|-----------------|
| CLIENT/PROJECT: | | |
| 58 PARKWAY | | |
| DRAWING STATUS: FOR PLANNING | | |
| SHEET TITLE: EXISTING FRONT AND REAR ELEVATION | | |
| SCALE: 1:25 (A1) | 1:50 (A3) | DRAWN BY: LC/MS |
| DATE: 20-04-2015 | | APPROVED: MS |
| JOB NUMBER: 0399 | DRAWING No: A-(12)-010 | Rev. No.: A |

VORBILD
 ARCHITECTURE INTERIORS PROPERTY
 TEL: 020 74822212 info@vorbild.co.uk

NOTES:
 All dimensions in millimetres.
 All dimensions and levels are to be checked on site by the main contractor prior to commencing excavation works. Any discrepancy is to be reported back to the designer for instruction.
 This drawing is the property of VORBILD ARCHITECTURE LIMITED and may not be reproduced or disclosed to a third party in any form without written permission.

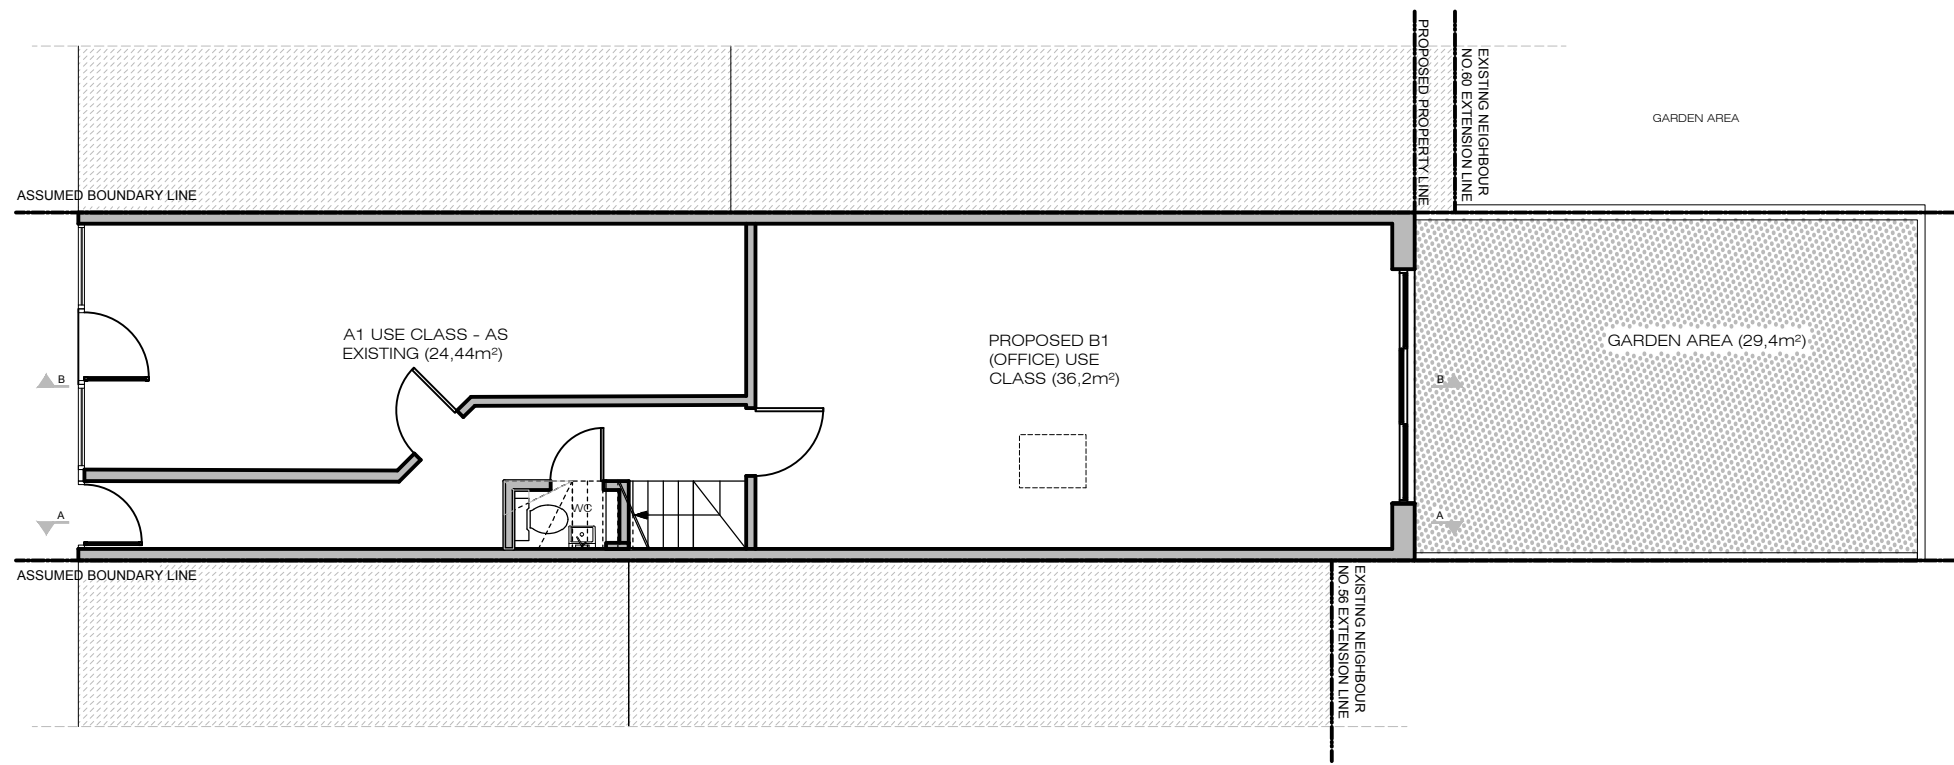

09 PROPOSED GROUND FLOOR PLAN
 A-(13)-010 1:50 @ A1, 1:100 @ A3

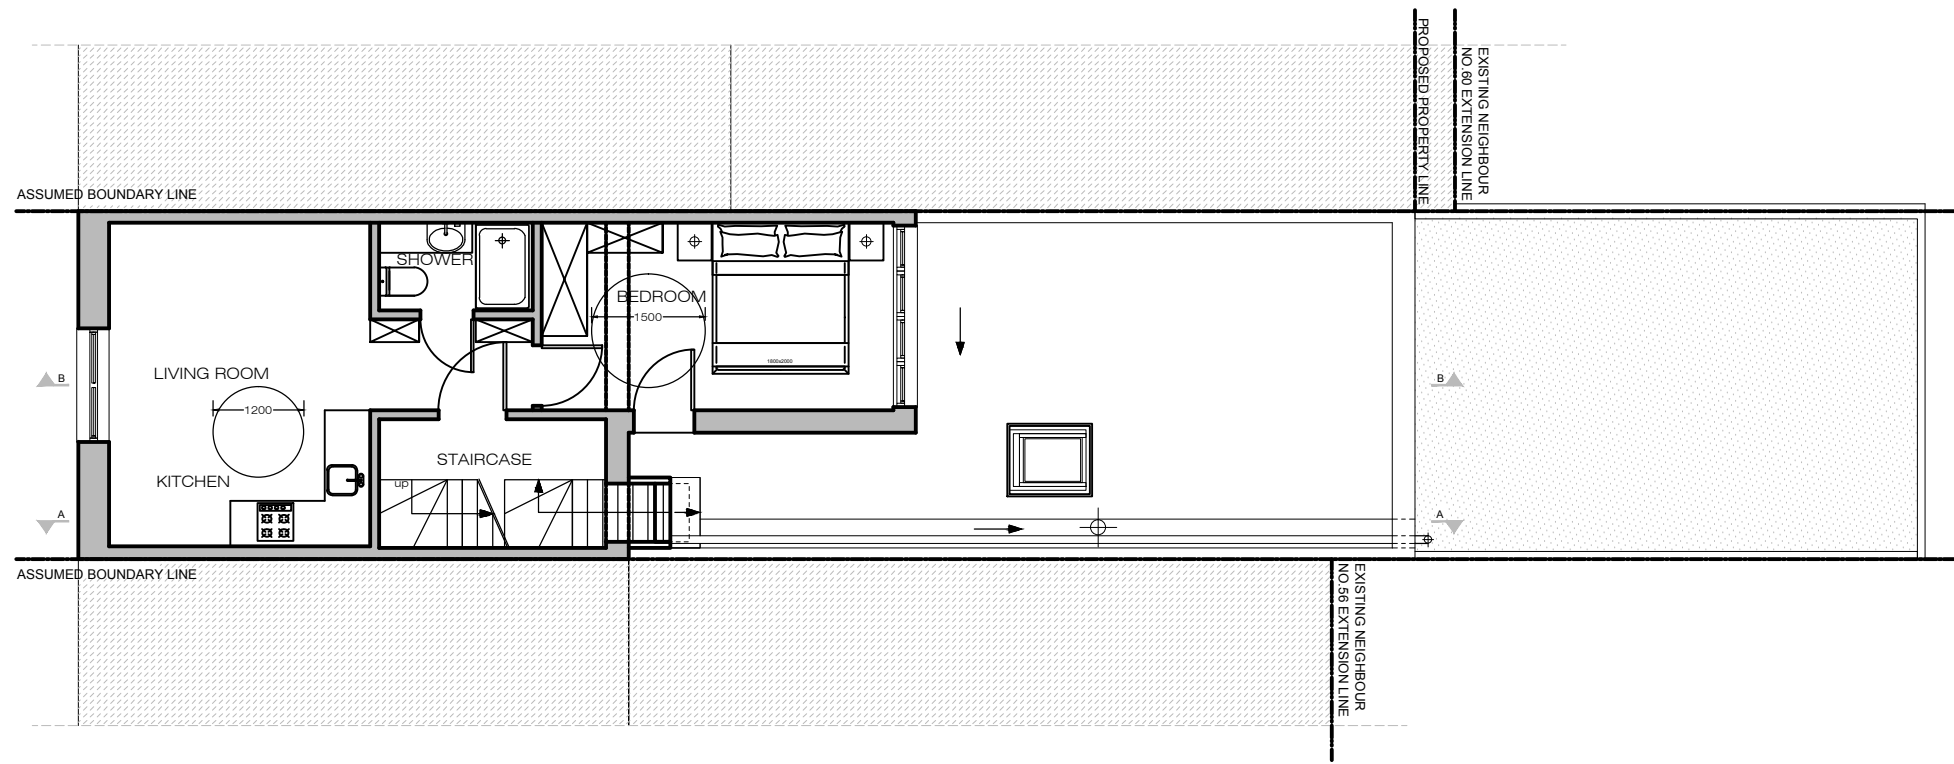


10 PROPOSED FIRST FLOOR PLAN
 A-(13)-010 1:50 @ A1, 1:100 @ A3


| | | |
|---|------------------------|-----------------|
| CLIENT/PROJECT: | | |
| 58 PARKWAY | | |
| DRAWING STATUS: FOR PLANNING | | |
| SHEET TITLE: PROPOSED GROUND AND FIRST FLOOR PLAN | | |
| SCALE: 1:50 (A1) | 1:100 (A3) | DRAWN BY: LC/MS |
| DATE: 28-11-2015 | | APPROVED: MS |
| JOB NUMBER: 0399 | DRAWING No: A-(13)-010 | Rev. No.: A |

VORBILD
 ARCHITECTURE ~ INTERIORS ~ PROPERTY
 TEL: 020 74822212 info@vorbild.co.uk

NOTES:
 All dimensions in millimetres.
 All dimensions and levels are to be checked on site by the main contractor prior to commencing excavation works. Any discrepancy is to be reported back to the designer for instruction.
 This drawing is the property of VORBILD ARCHITECTURE LIMITED and may not be reproduced or disclosed to a third party in any form without written permission.

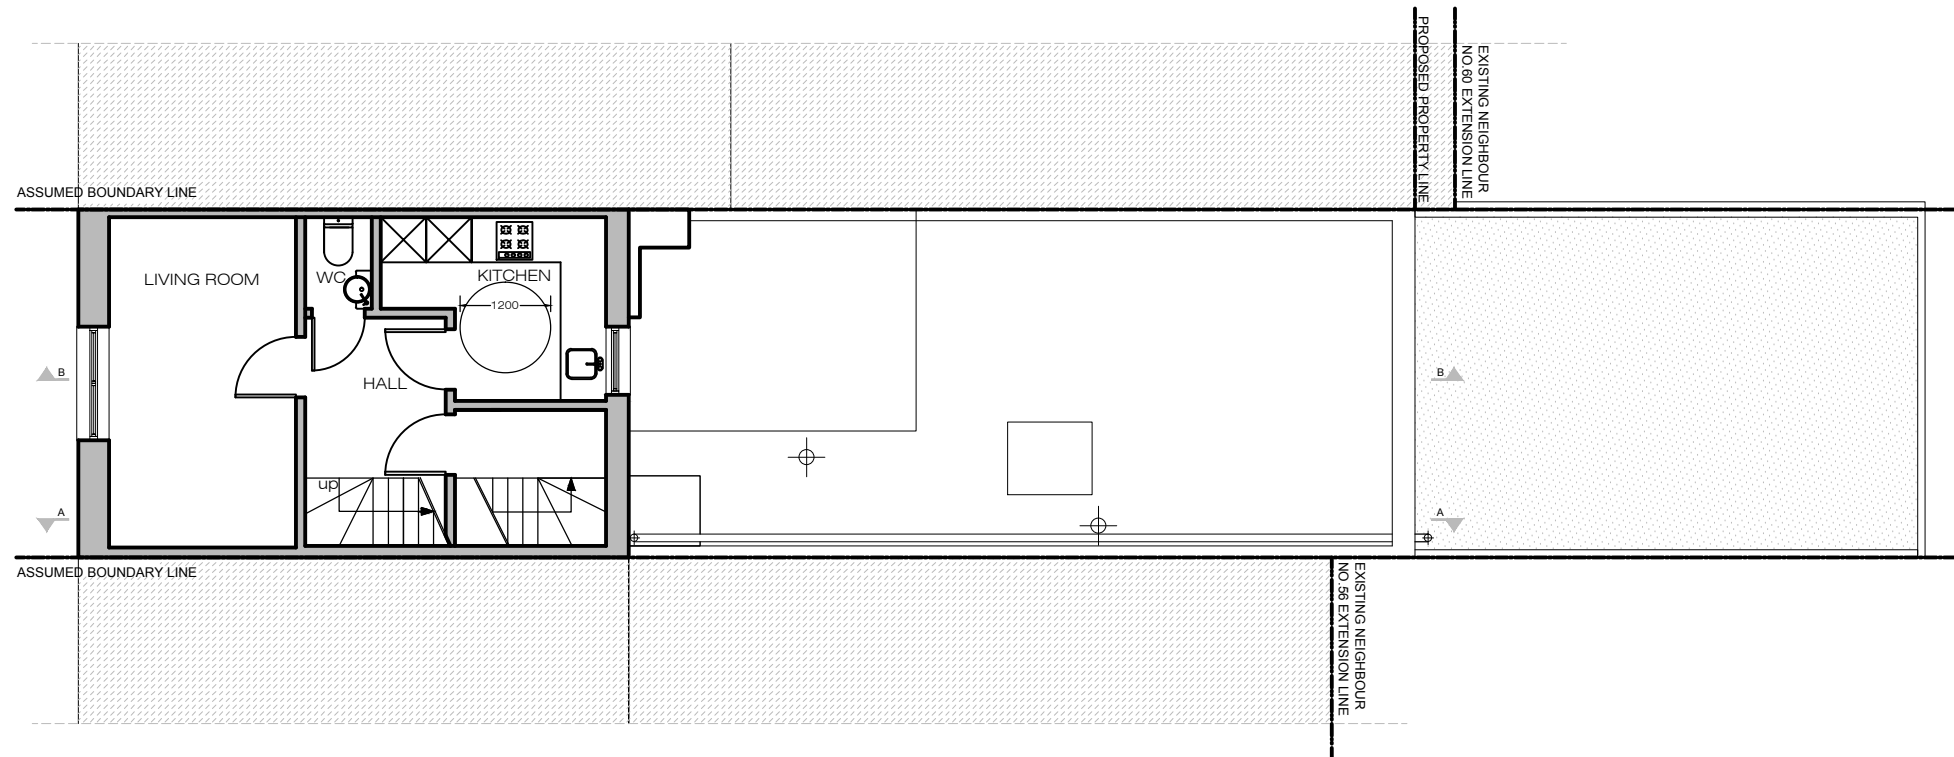

11 PROPOSED SECOND FLOOR PLAN
 A-(13)-011 1:50 @ A1, 1:100 @ A3

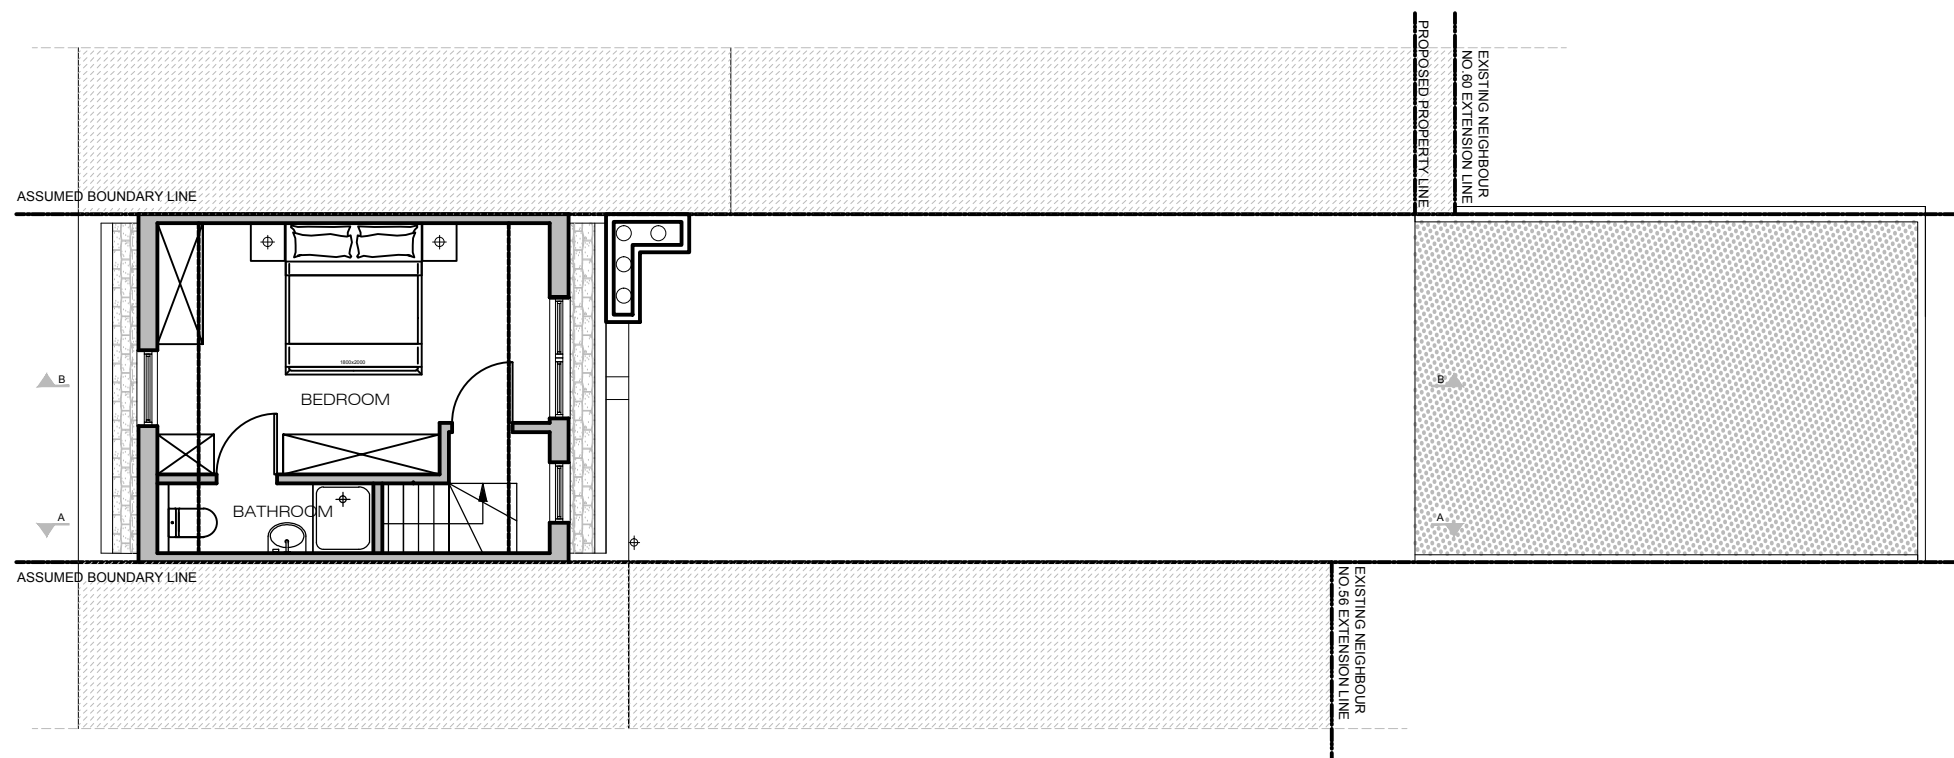


12 PROPOSED LOFT PLAN
 A-(13)-011 1:50 @ A1, 1:100 @ A3

| | | |
|--|------------------------|-----------------|
| CLIENT/PROJECT: | | |
| 58 PARKWAY | | |
| DRAWING STATUS: FOR PLANNING | | |
| SHEET TITLE: PROPOSED SECOND FLOOR AND LOFT PLAN | | |
| SCALE: 1:50 (A1) | 1:100 (A3) | DRAWN BY: LC/MS |
| DATE: 28-11-2015 | | APPROVED: MS |
| JOB NUMBER: 0399 | DRAWING No: A-(13)-011 | Rev. No.: * |

VORBILD

ARCHITECTURE INTERIORS PROPERTY
 TEL: 020 74822212 info@vorbild.co.uk

NOTES:
 All dimensions in millimetres.
 All dimensions and levels are to be checked on site by the main contractor prior to commencing excavation works. Any discrepancy is to be reported back to the designer for instruction.
 This drawing is the property of VORBILD ARCHITECTURE LIMITED and may not be reproduced or disclosed to a third party in any form without written permission.

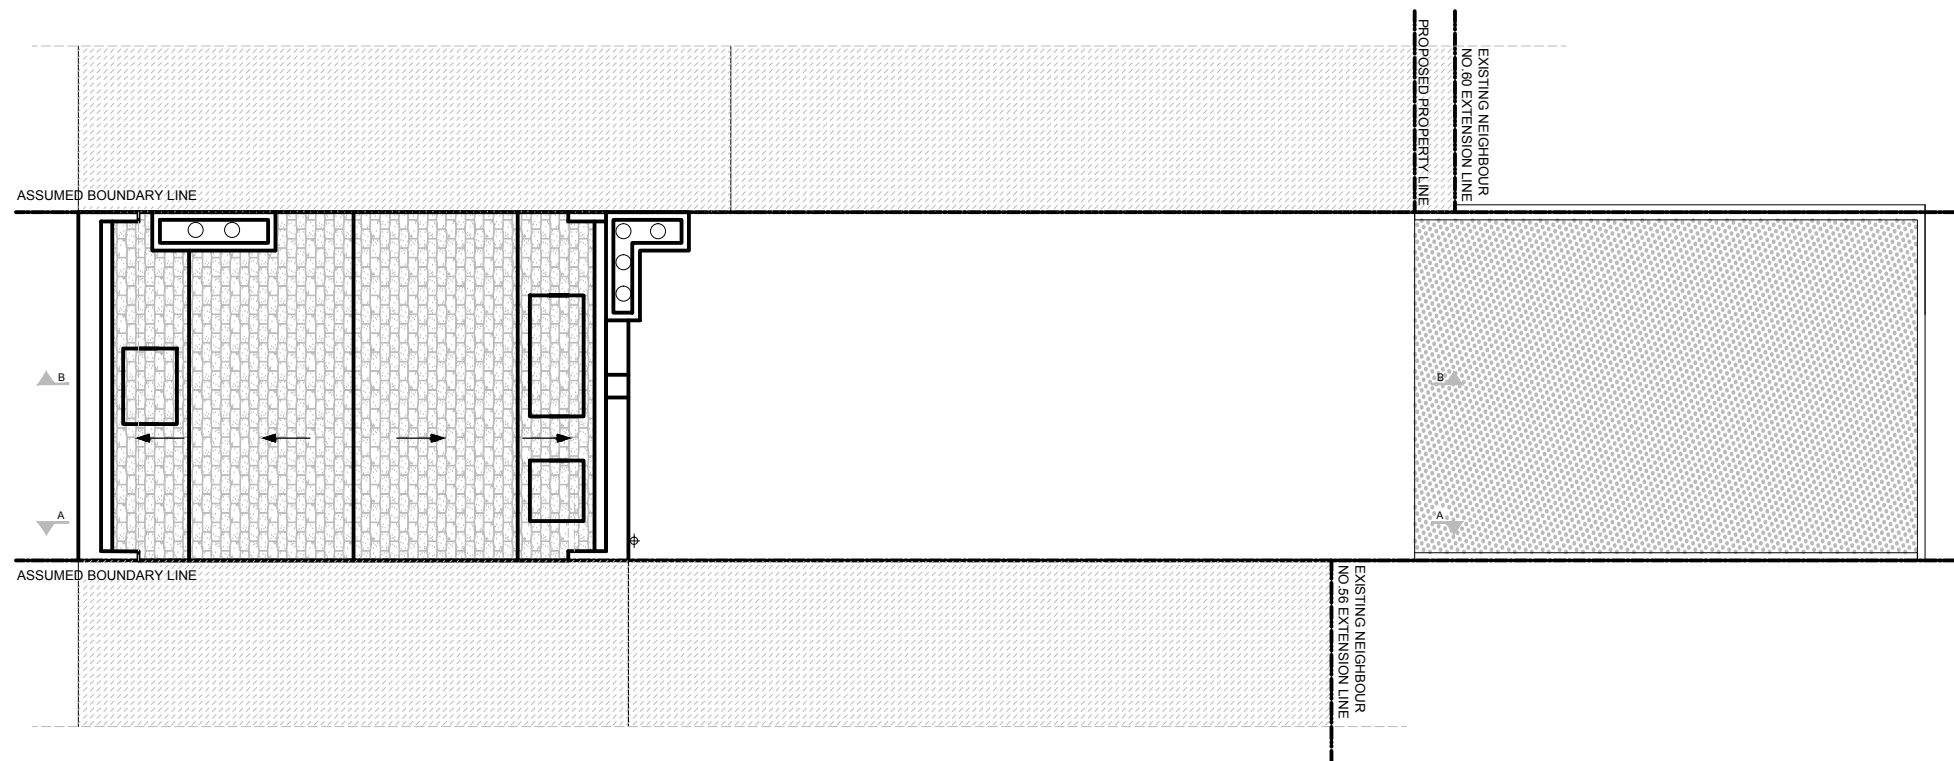


| | | |
|---------------------------------|------------------------|-----------------|
| CLIENT/PROJECT: | | |
| 58 PARKWAY | | |
| DRAWING STATUS: FOR PLANNING | | |
| SHEET TITLE: PROPOSED ROOF PLAN | | |
| SCALE: | 1:50 (A1) 1:100 (A3) | DRAWN BY: LC/MS |
| DATE: | 28-11-2015 | APPROVED: MS |
| JOB NUMBER: 0399 | DRAWING No: A-(13)-012 | Rev. No.: * |


13 PROPOSED ROOF PLAN
 A-(13)-012 1:50 @ A1, 1:100 @ A3

VORBILD

ARCHITECTURE INTERIORS PROPERTY
 TEL: 020 74822212 info@vorbild.co.uk

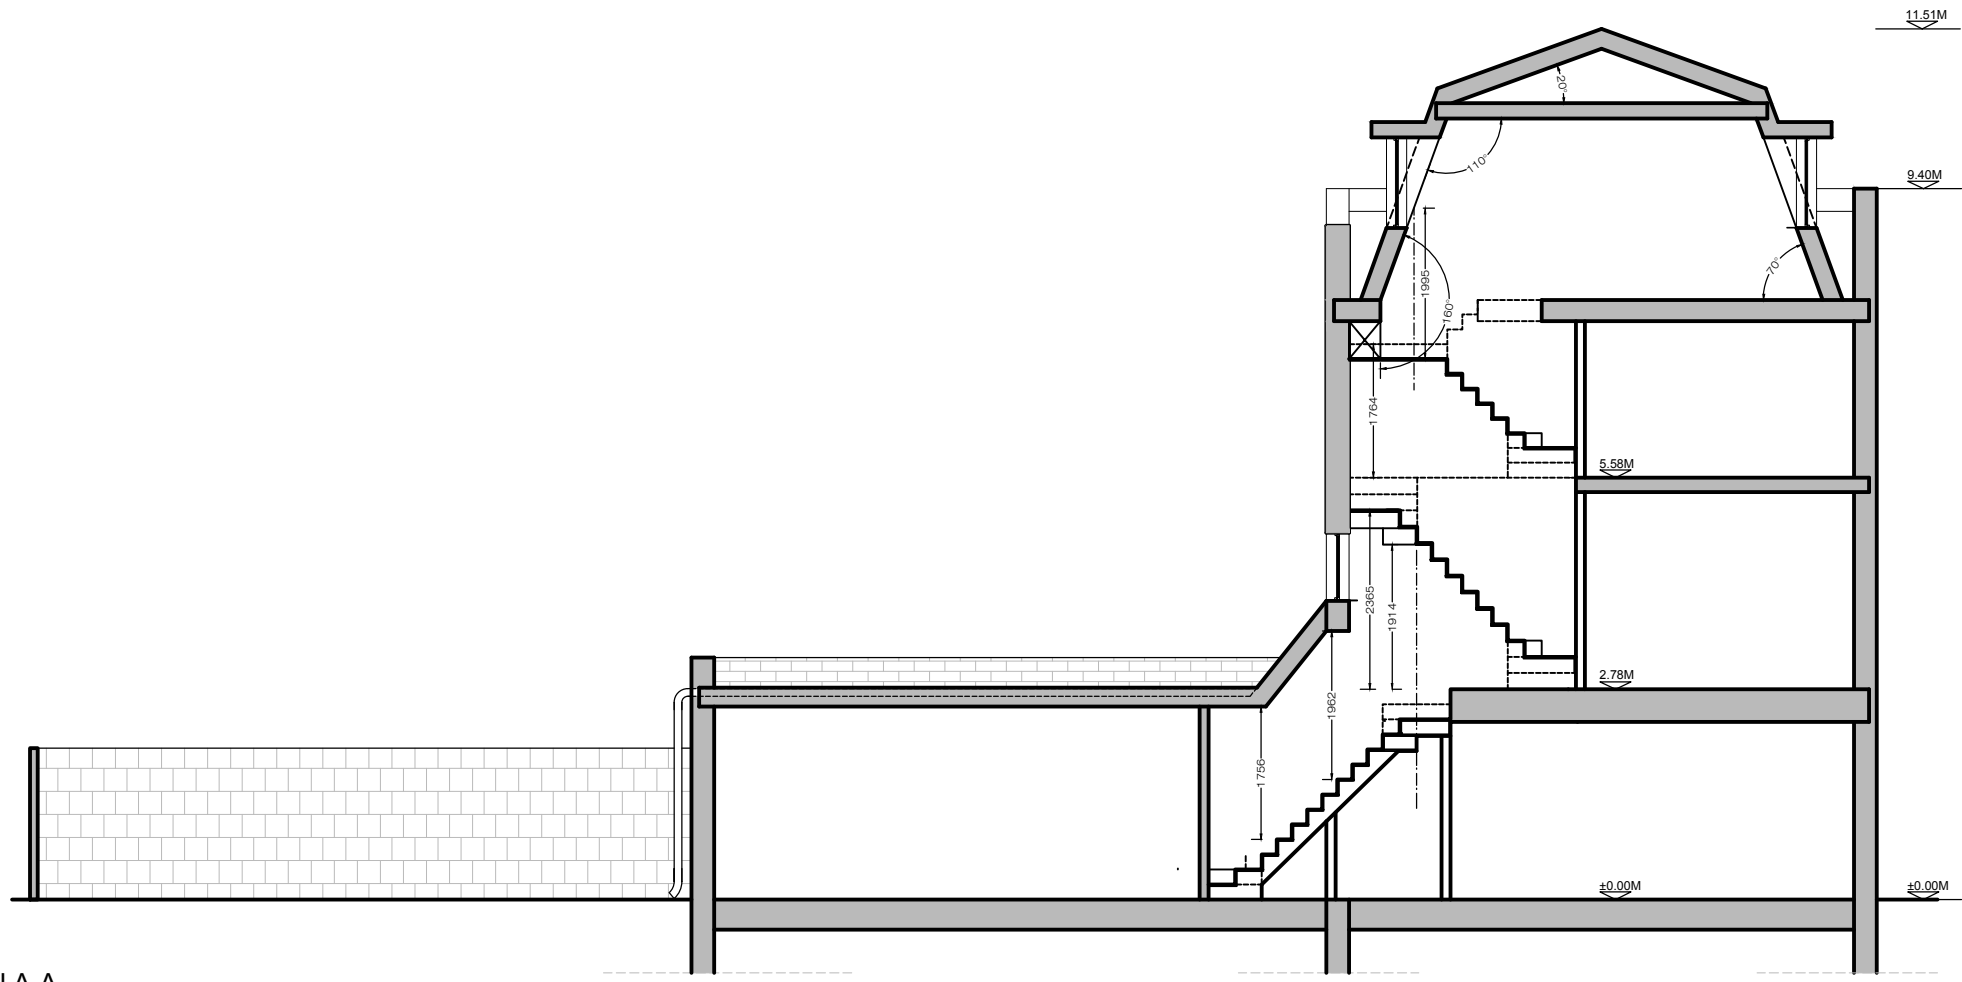

14 PROPOSED SECTION A-A
A-(14)-010 1:50 @ A1, 1:100 @ A3

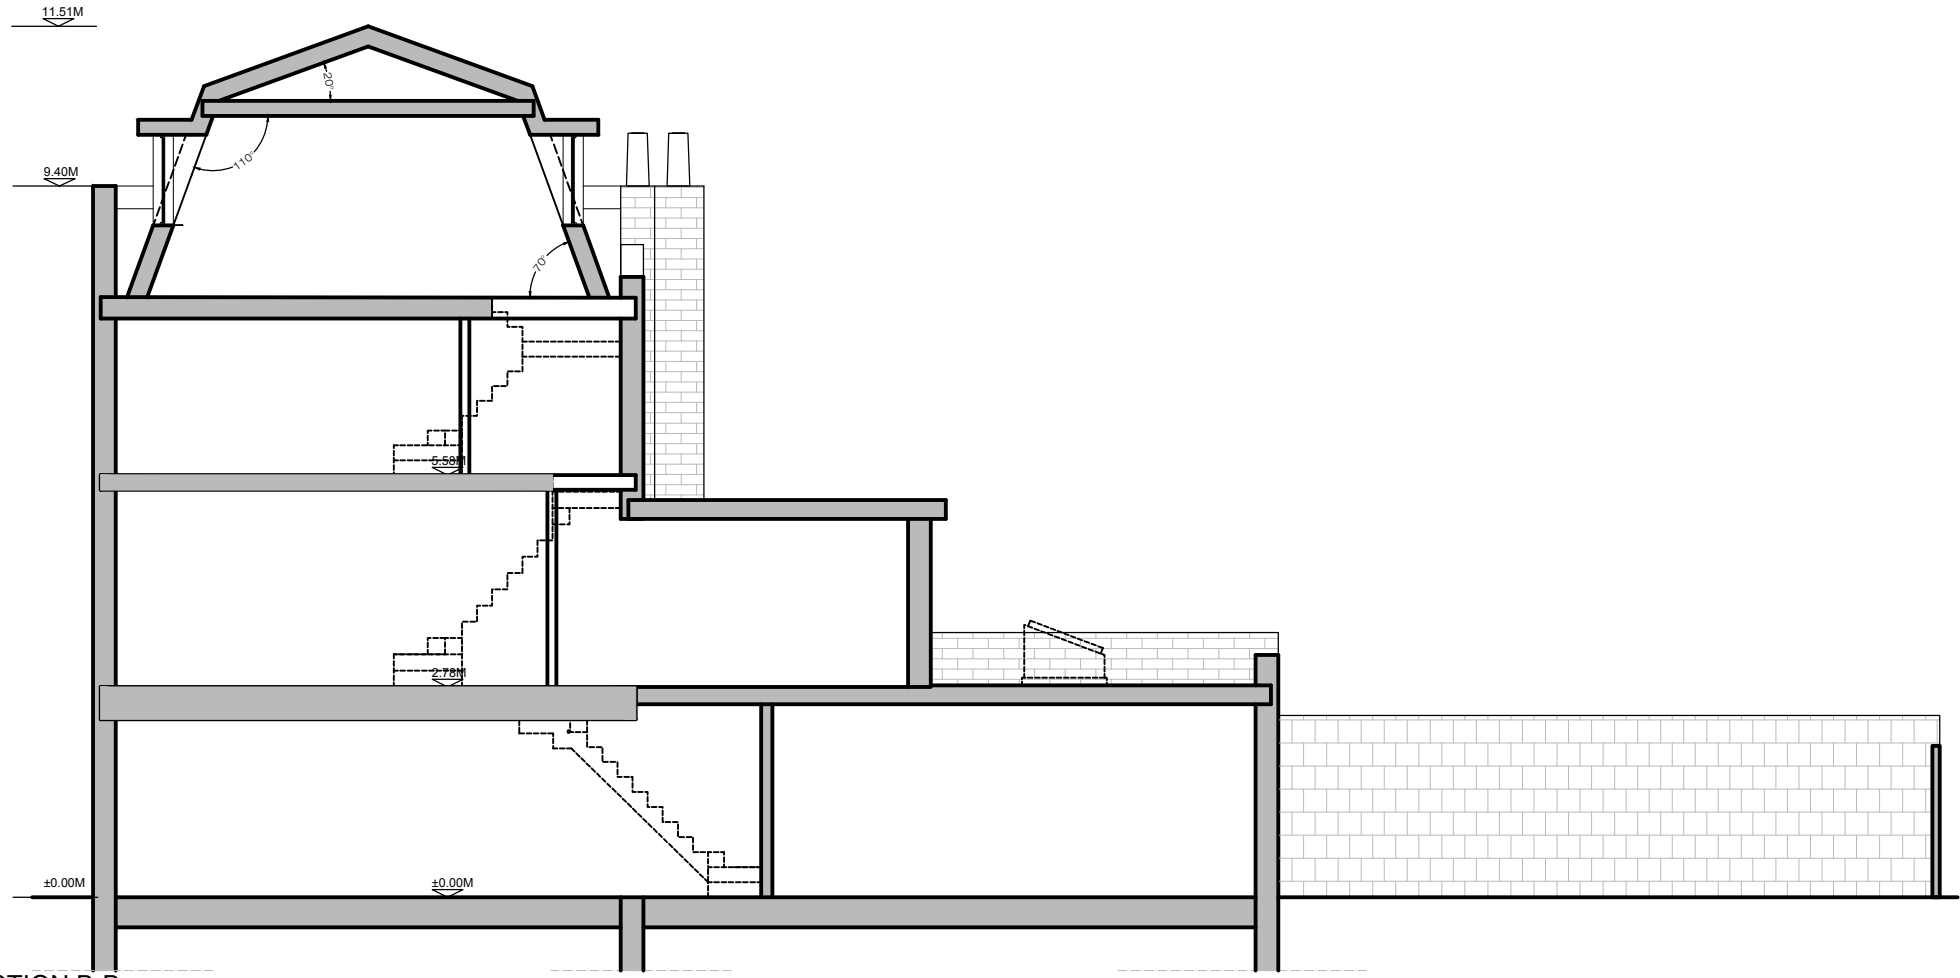


15 PROPOSED SECTION B-B
A-(14)-010 1:50 @ A1, 1:100 @ A3


NOTES:
All dimensions in millimetres.
All dimensions and levels are to be checked on site by the main contractor prior to commencing excavation works. Any discrepancy is to be reported back to the designer for instruction.
This drawing is the property of VORBILD ARCHITECTURE LIMITED and may not be reproduced or disclosed to a third party in any form without written permission.

| | | |
|--|------------------------|-----------------|
| CLIENT/PROJECT: | | |
| 58 PARKWAY | | |
| DRAWING STATUS: FOR PLANNING | | |
| SHEET TITLE: PROPOSED SECTIONS A-A AND B-B | | |
| SCALE: 1:50 (A1) | 1:100 (A3) | DRAWN BY: LC/MS |
| DATE: 28-11-2015 | | APPROVED: MS |
| JOB NUMBER: 0399 | DRAWING No: A-(14)-010 | Rev. No.: * |

VORBILD
ARCHITECTURE ~ INTERIORS ~ PROPERTY
TEL: 020 74822212 info@vorbild.co.uk

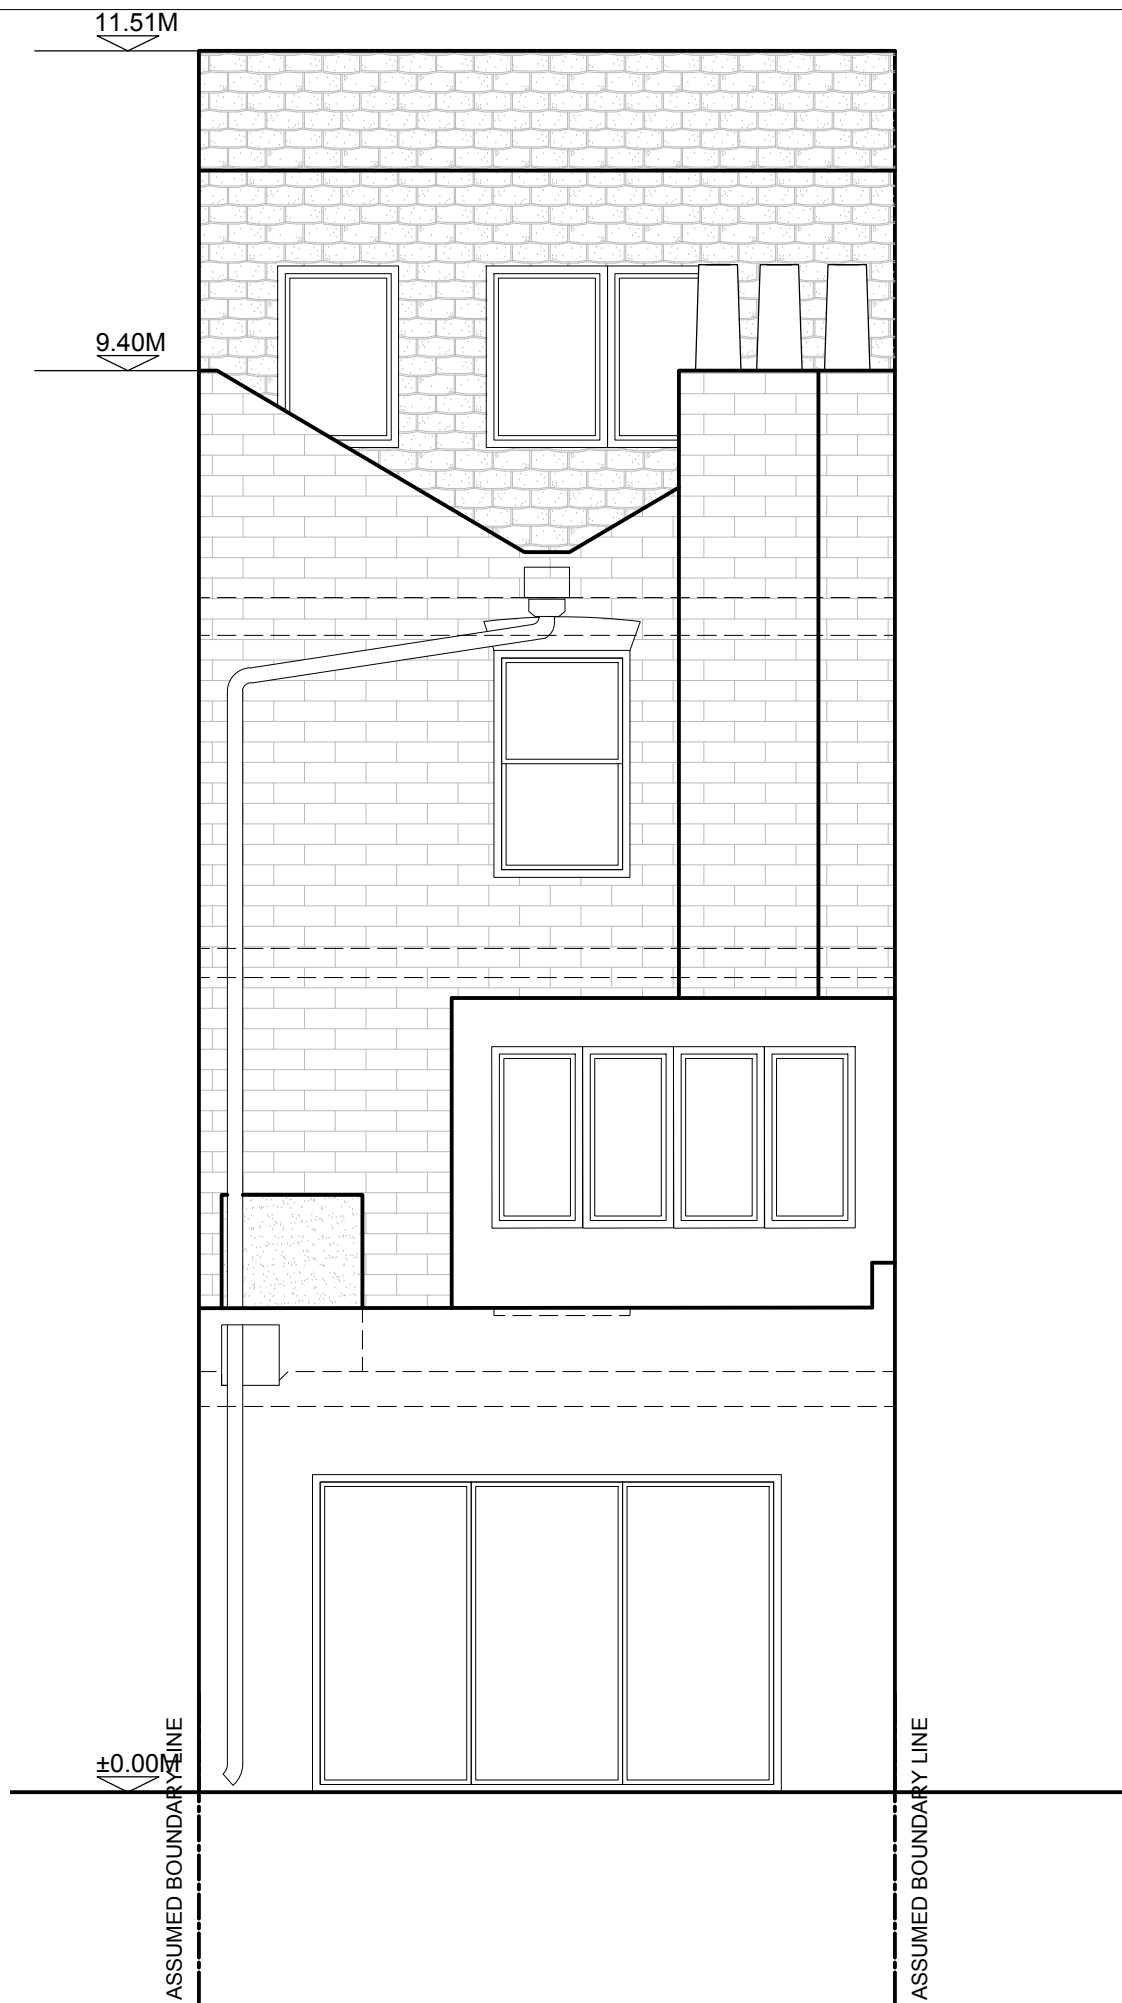

16 PROPOSED REAR ELEVATION
A-(15)-010 1:25 @ A1, 1:50 @ A3

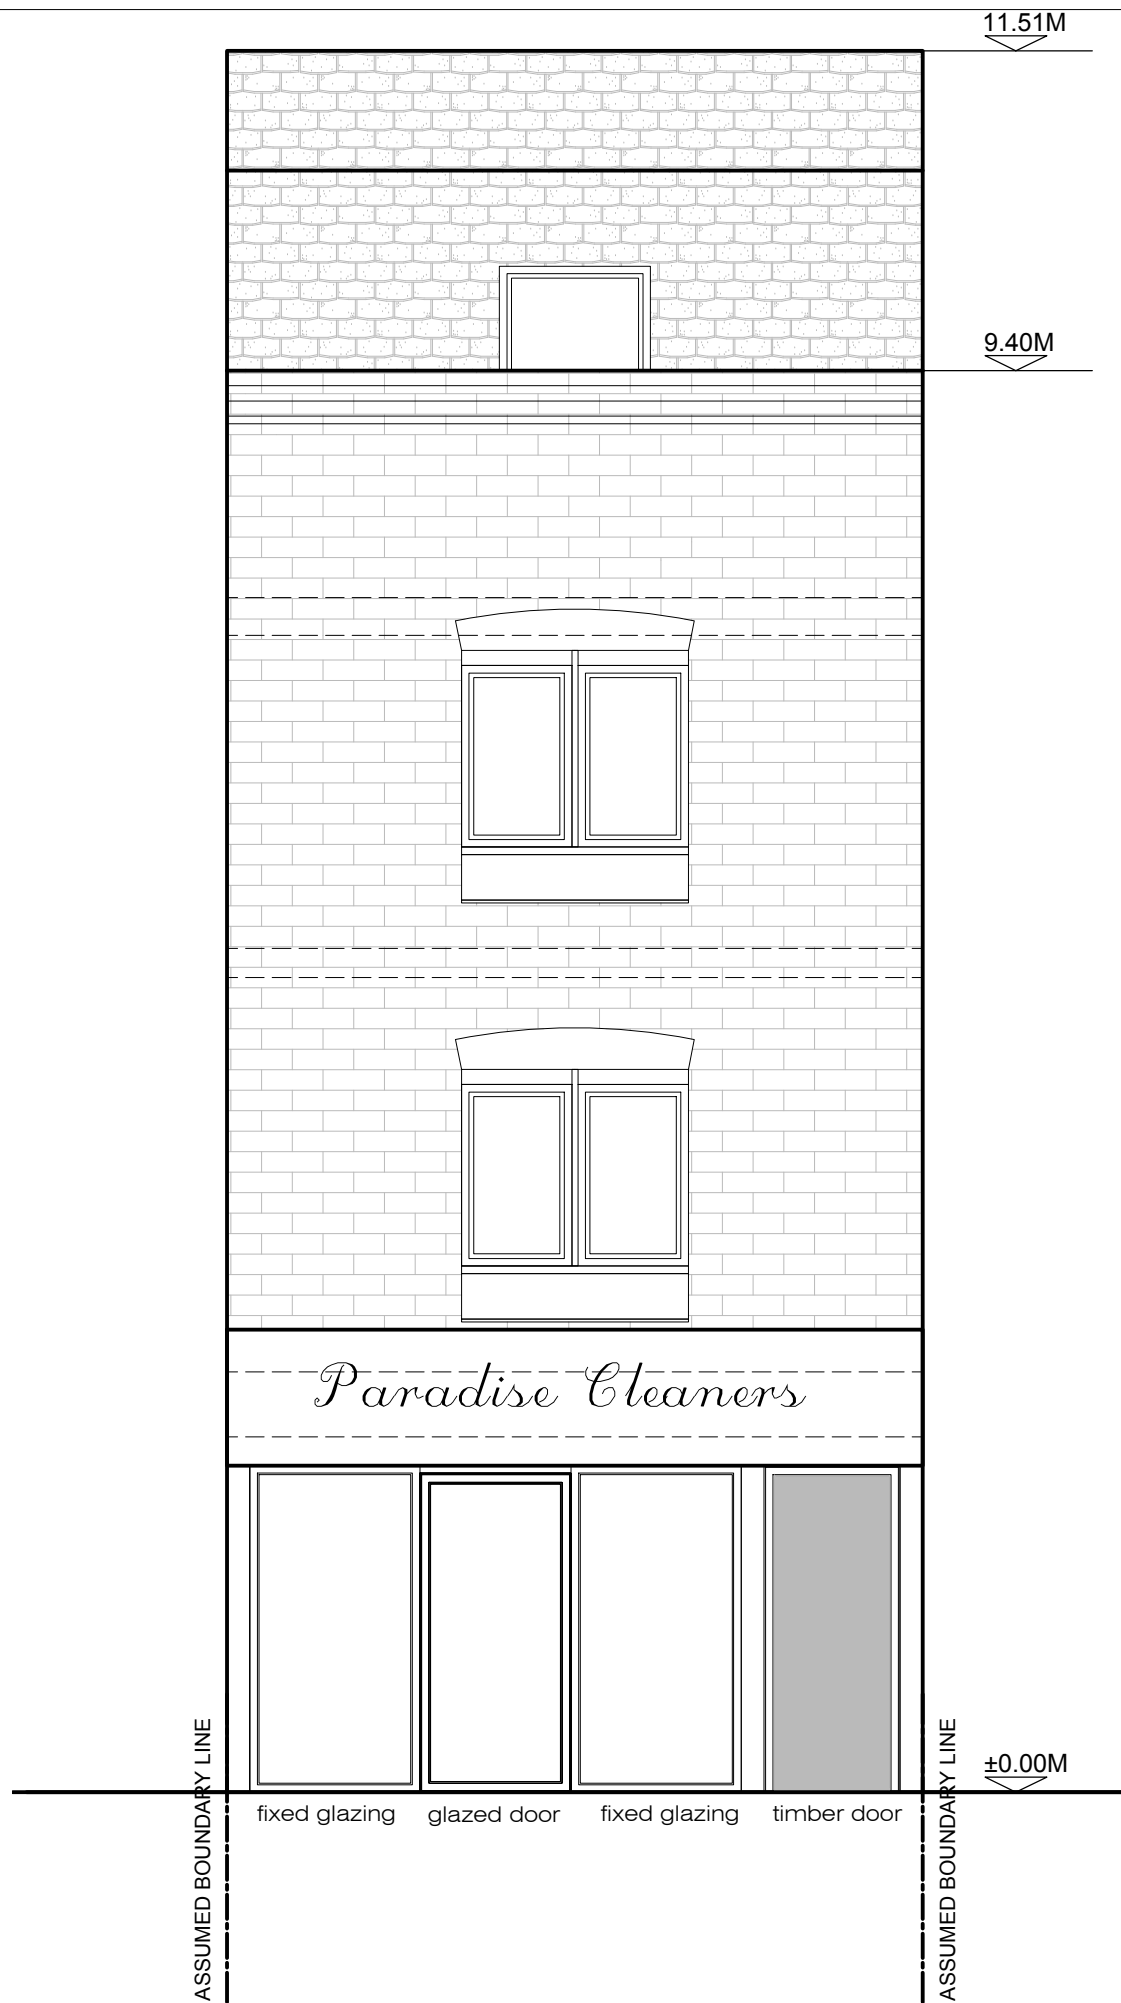

17 PROPOSED FRONT ELEVATION
A-(15)-010 1:25 @ A1, 1:50 @ A3

NOTES:
All dimensions in millimetres.
All dimensions and levels are to be checked on site by the main contractor prior to commencing excavation works. Any discrepancy is to be reported back to the designer for instruction.
This drawing is the property of VORBILD ARCHITECTURE LIMITED and may not be reproduced or disclosed to a third party in any form without written permission.

| | | |
|--|------------|-----------------|
| CLIENT/PROJECT: | | |
| 58 PARKWAY | | |
| DRAWING STATUS: FOR PLANNING | | |
| SHEET TITLE: PROPOSED FRONT AND REAR ELEVATION | | |
| SCALE: | 1:25 (A1) | 1:50 (A3) |
| DATE: | 28-11-2015 | DRAWN BY: LC/MS |
| JOB NUMBER: | 0399 | APPROVED: MS |
| DRAWING No: | A-(15)-010 | Rev. No.: A |

VORBILD
ARCHITECTURE INTERIORS PROPERTY
TEL: 020 74822212 info@vorbild.co.uk