



Line of neighbouring extension  
currently under construction  
Planning permission granted for  
neighbouring extension (2015/0971/P)

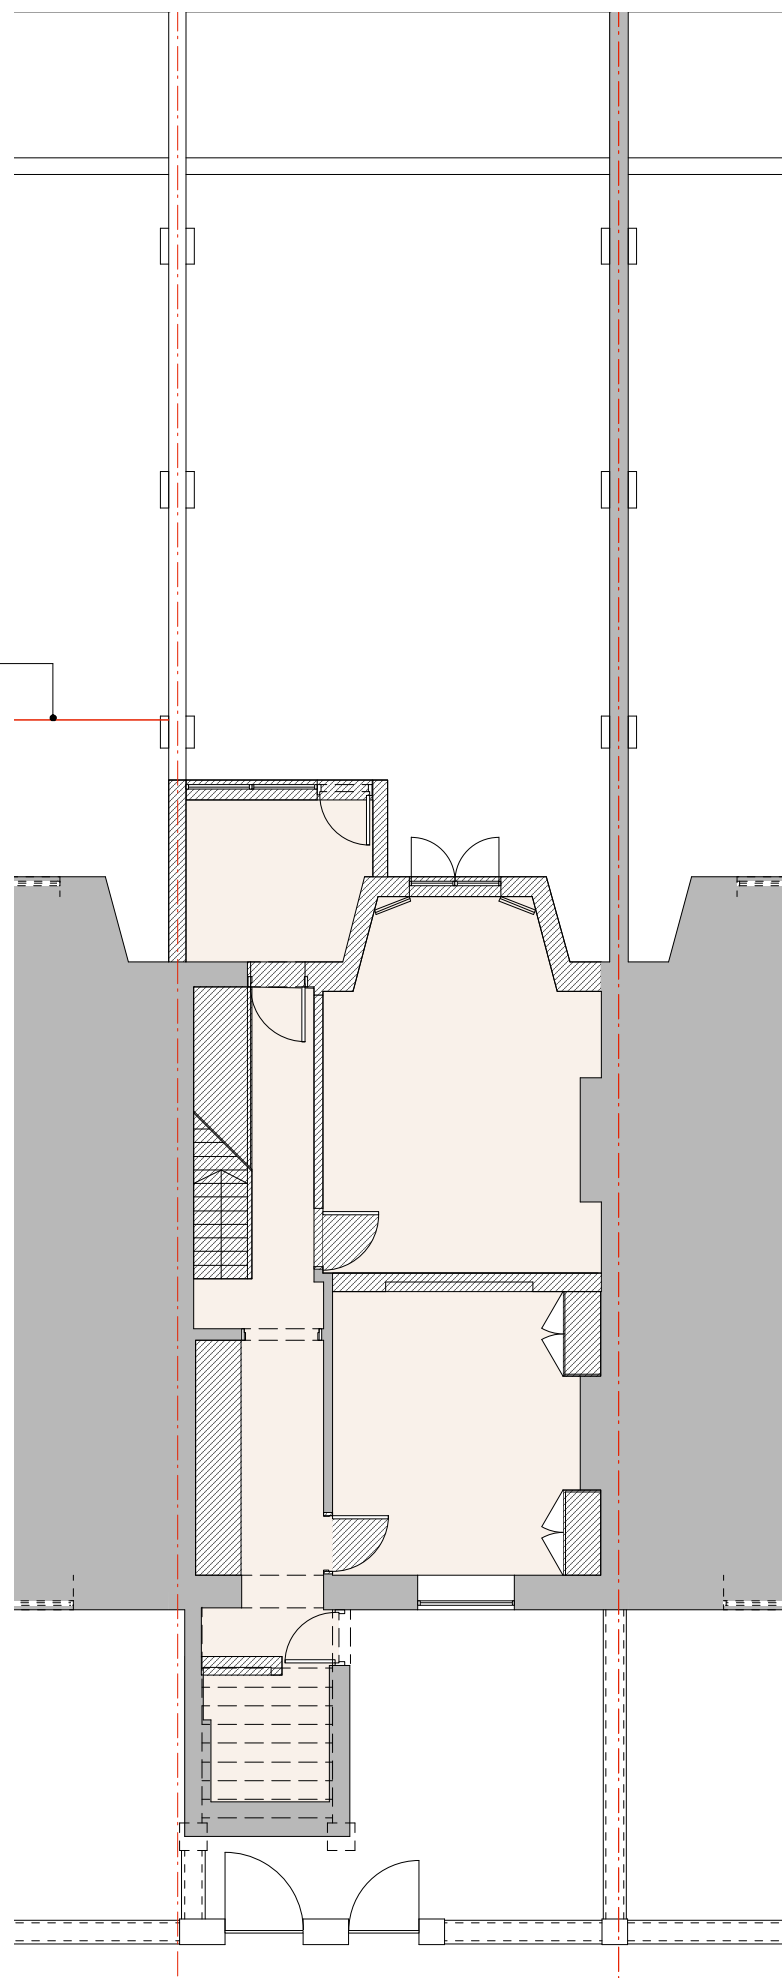


Ground Floor

Existing single-storey extension to be  
demolished

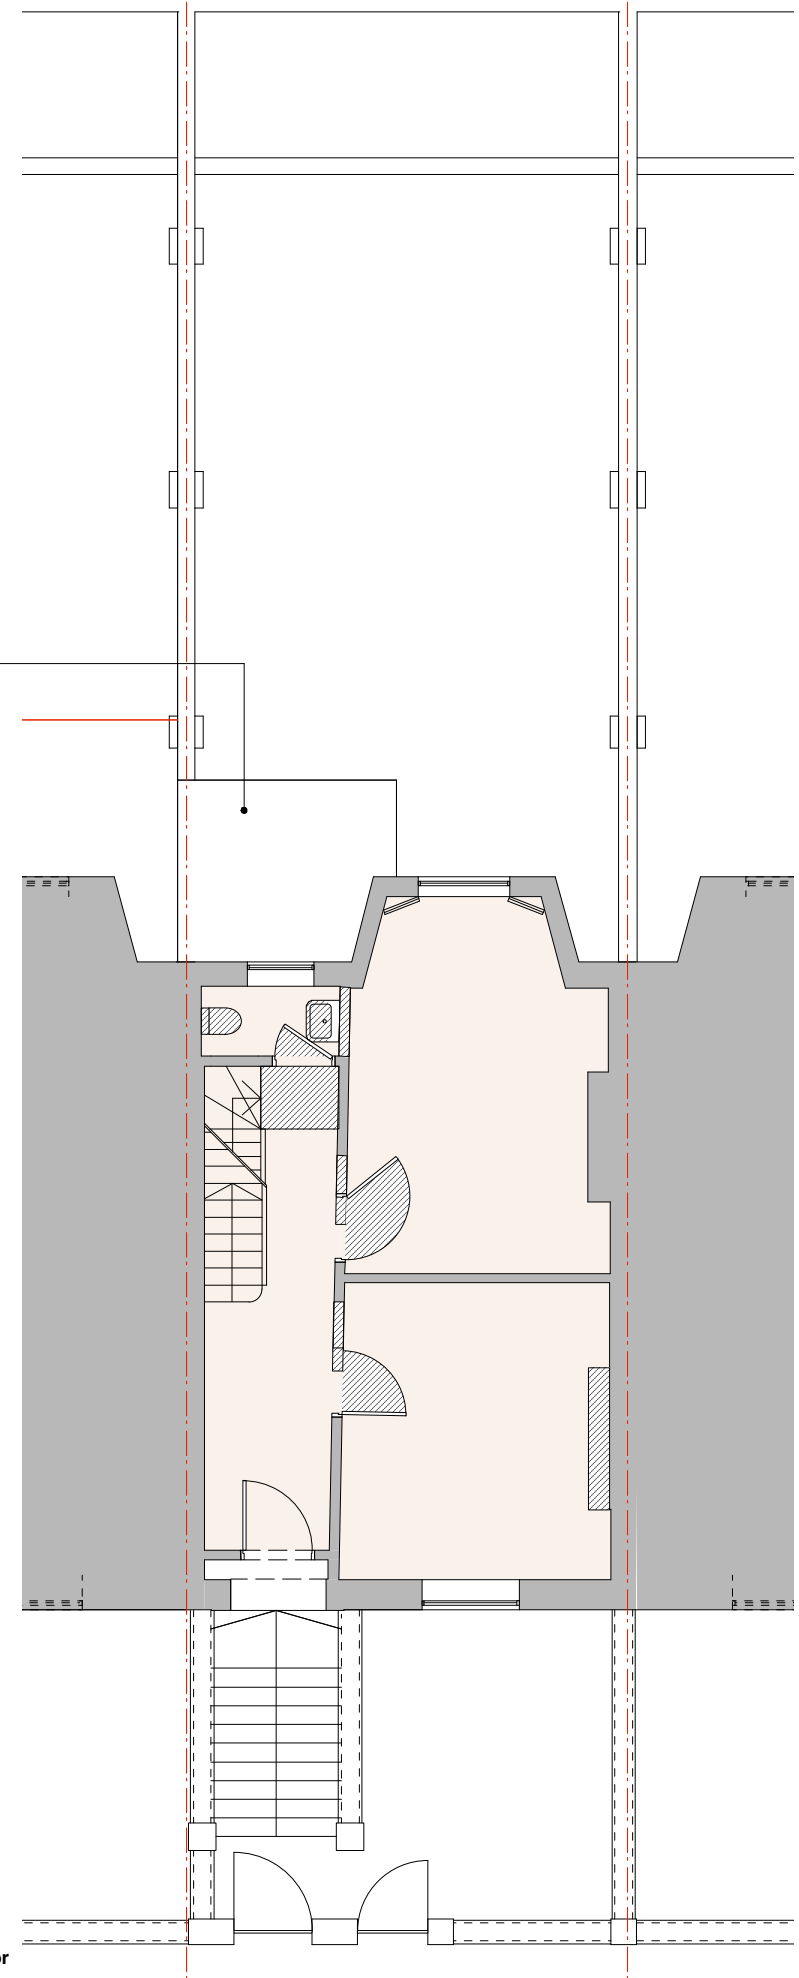

First Floor

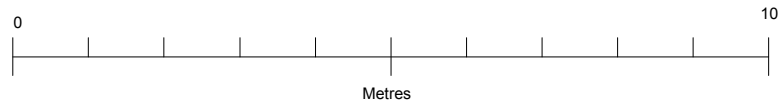

REV	DATE	STATUS
A	21.12.15	Planning

WILKINSON KING  
ARCHITECTS + DESIGNERS  
  
UNIT 11, SPECTRUM HOUSE NW5 1LP  
Tel 0207 284 1975 Fax 0207 284 1984

JOB 4 St Pauls Crescent, NW1		
DRWG NO WK/2510/10	SCALE 1:100 @ A3	DATE Dec 2015
TITLE Existing Ground & First Floor Plans		
ALL DIMENSIONS TO BE CHECKED ON SITE. THIS DRAWING IS COPY RIGHT		