
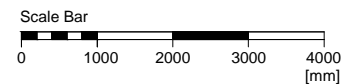


FELLOWS ROAD

no. 1  
Steele's Road

no. 2  
Steele's Road

no. 3  
Steele's Road

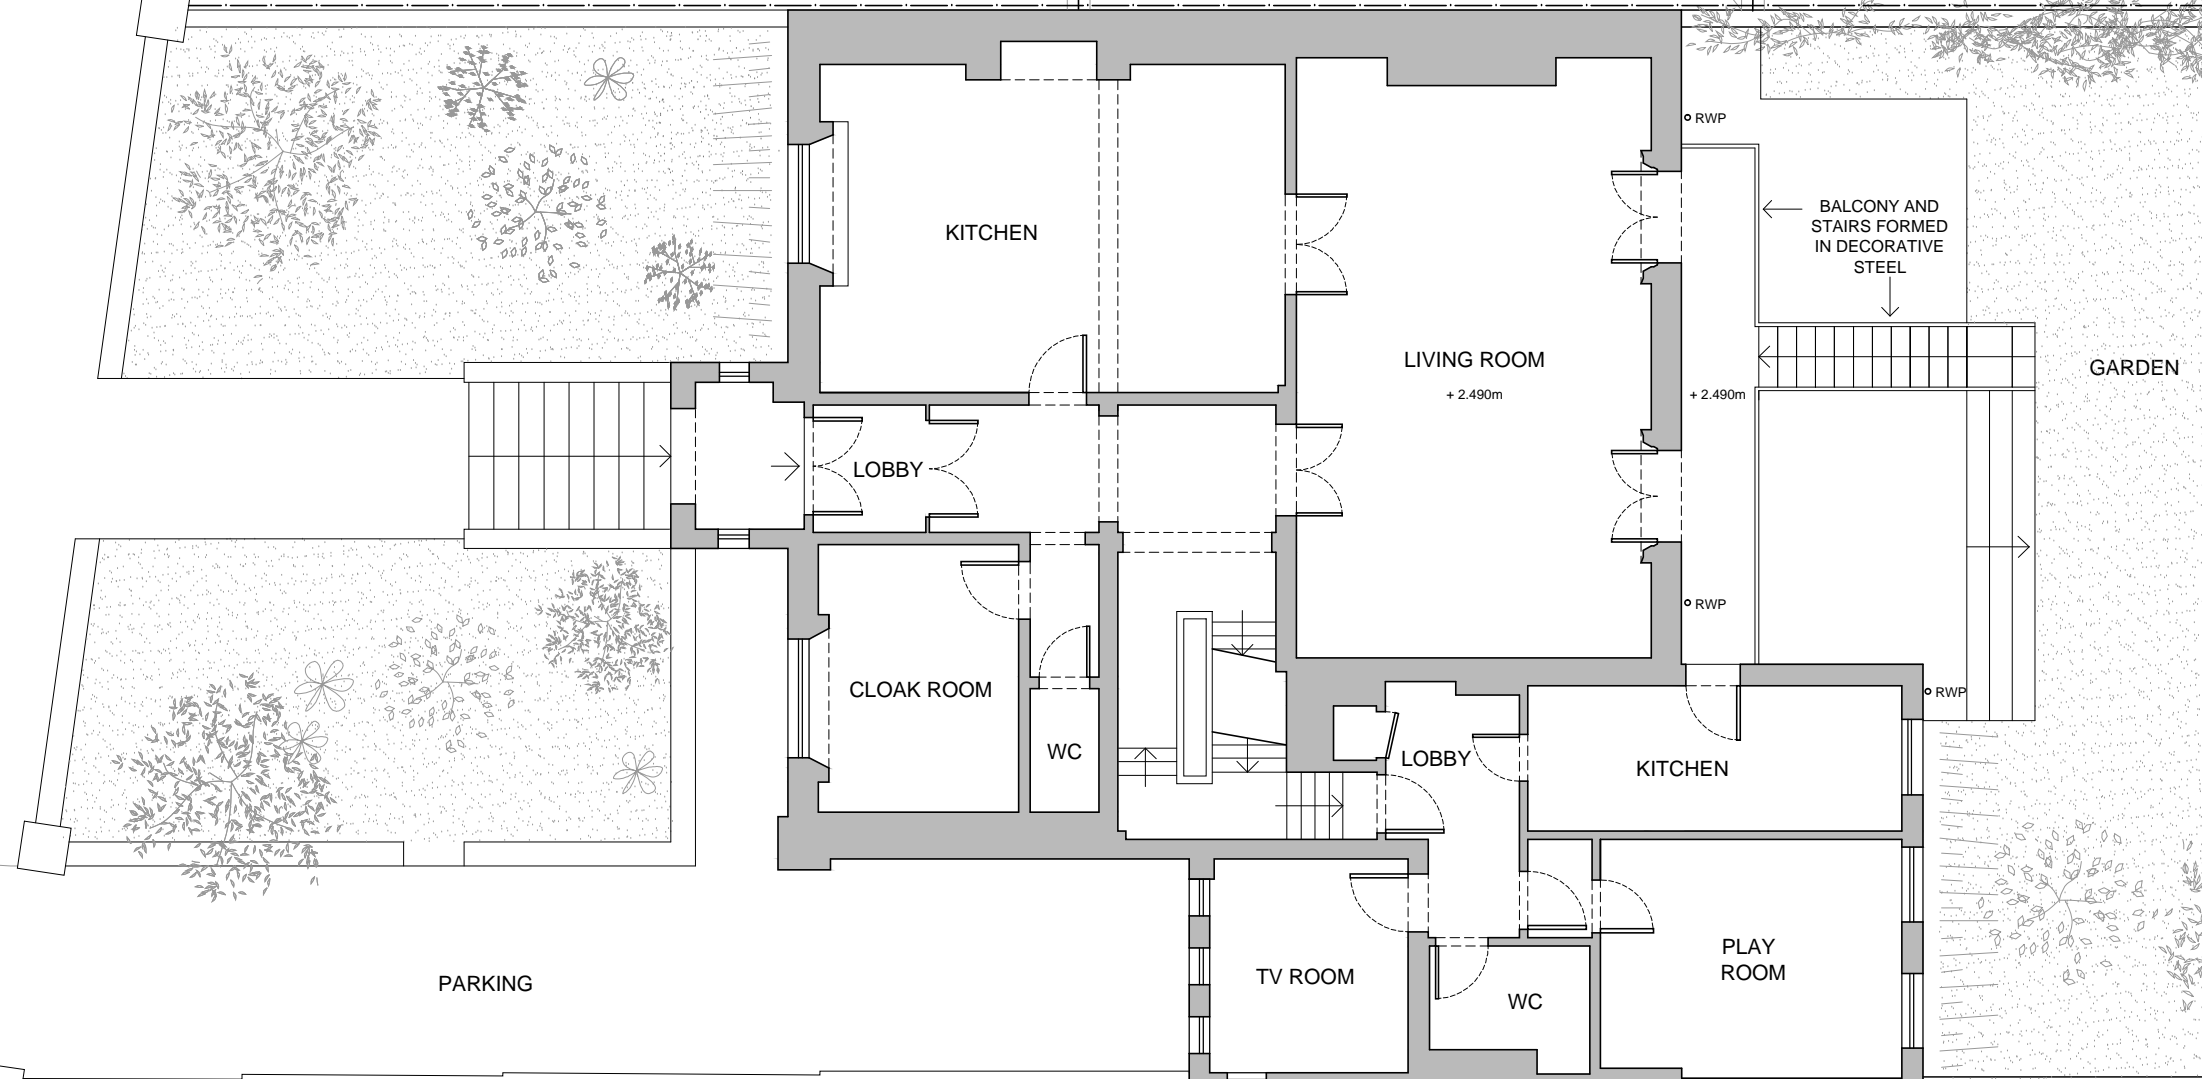

Do not scale from this drawing  
All dimensions are to be checked on site  
Any discrepancies are to be reported immediately to the Architect or Main Contractor

COPYRIGHT © 2015  
ALL RIGHTS DESCRIBED IN THE CHAPTER IV OF THE COPYRIGHT  
DESIGN AND PATENTS ACT 1988, HAVE BEEN GENERALLY ASSERTED

Notes:

Rev.	Date	Comment	By
P1	04.09.15	Survey Issue	FM

Client:  
Jeremy Lewison  
Caroline Schuck

Project:  
2 Fellows Road  
London NW3 3LP

Drawing:  
Upper Ground Floor Plan  
As Existing

Project No.	Drawing No.	Issue	Status
041	102	P1	Planning

Scale	Date	Drawn By	Checked By
1:00@A3	Dec. 2015	LP	PB

**Southstudio**

The Busworks, United House  
North Road, London N7 9DP  
t: +44 (0)20 3173 9050  
www.southstudioarchitects.com  
mail@southstudioarchitects.com

no. 16  
Eton Road

no. 15  
Eton Road

no. 14  
Eton Road

no. 13  
Eton Road

PARKING

KITCHEN

LIVING ROOM  
+2.490m

LOBBY

BALCONY AND  
STAIRS FORMED  
IN DECORATIVE  
STEEL

GARDEN

CLOAK ROOM

WC

LOBBY

KITCHEN

TV ROOM

WC

PLAY  
ROOM