


FELLOWS ROAD

no. 1
Steele's Road

no. 2
Steele's Road

no. 3
Steele's Road

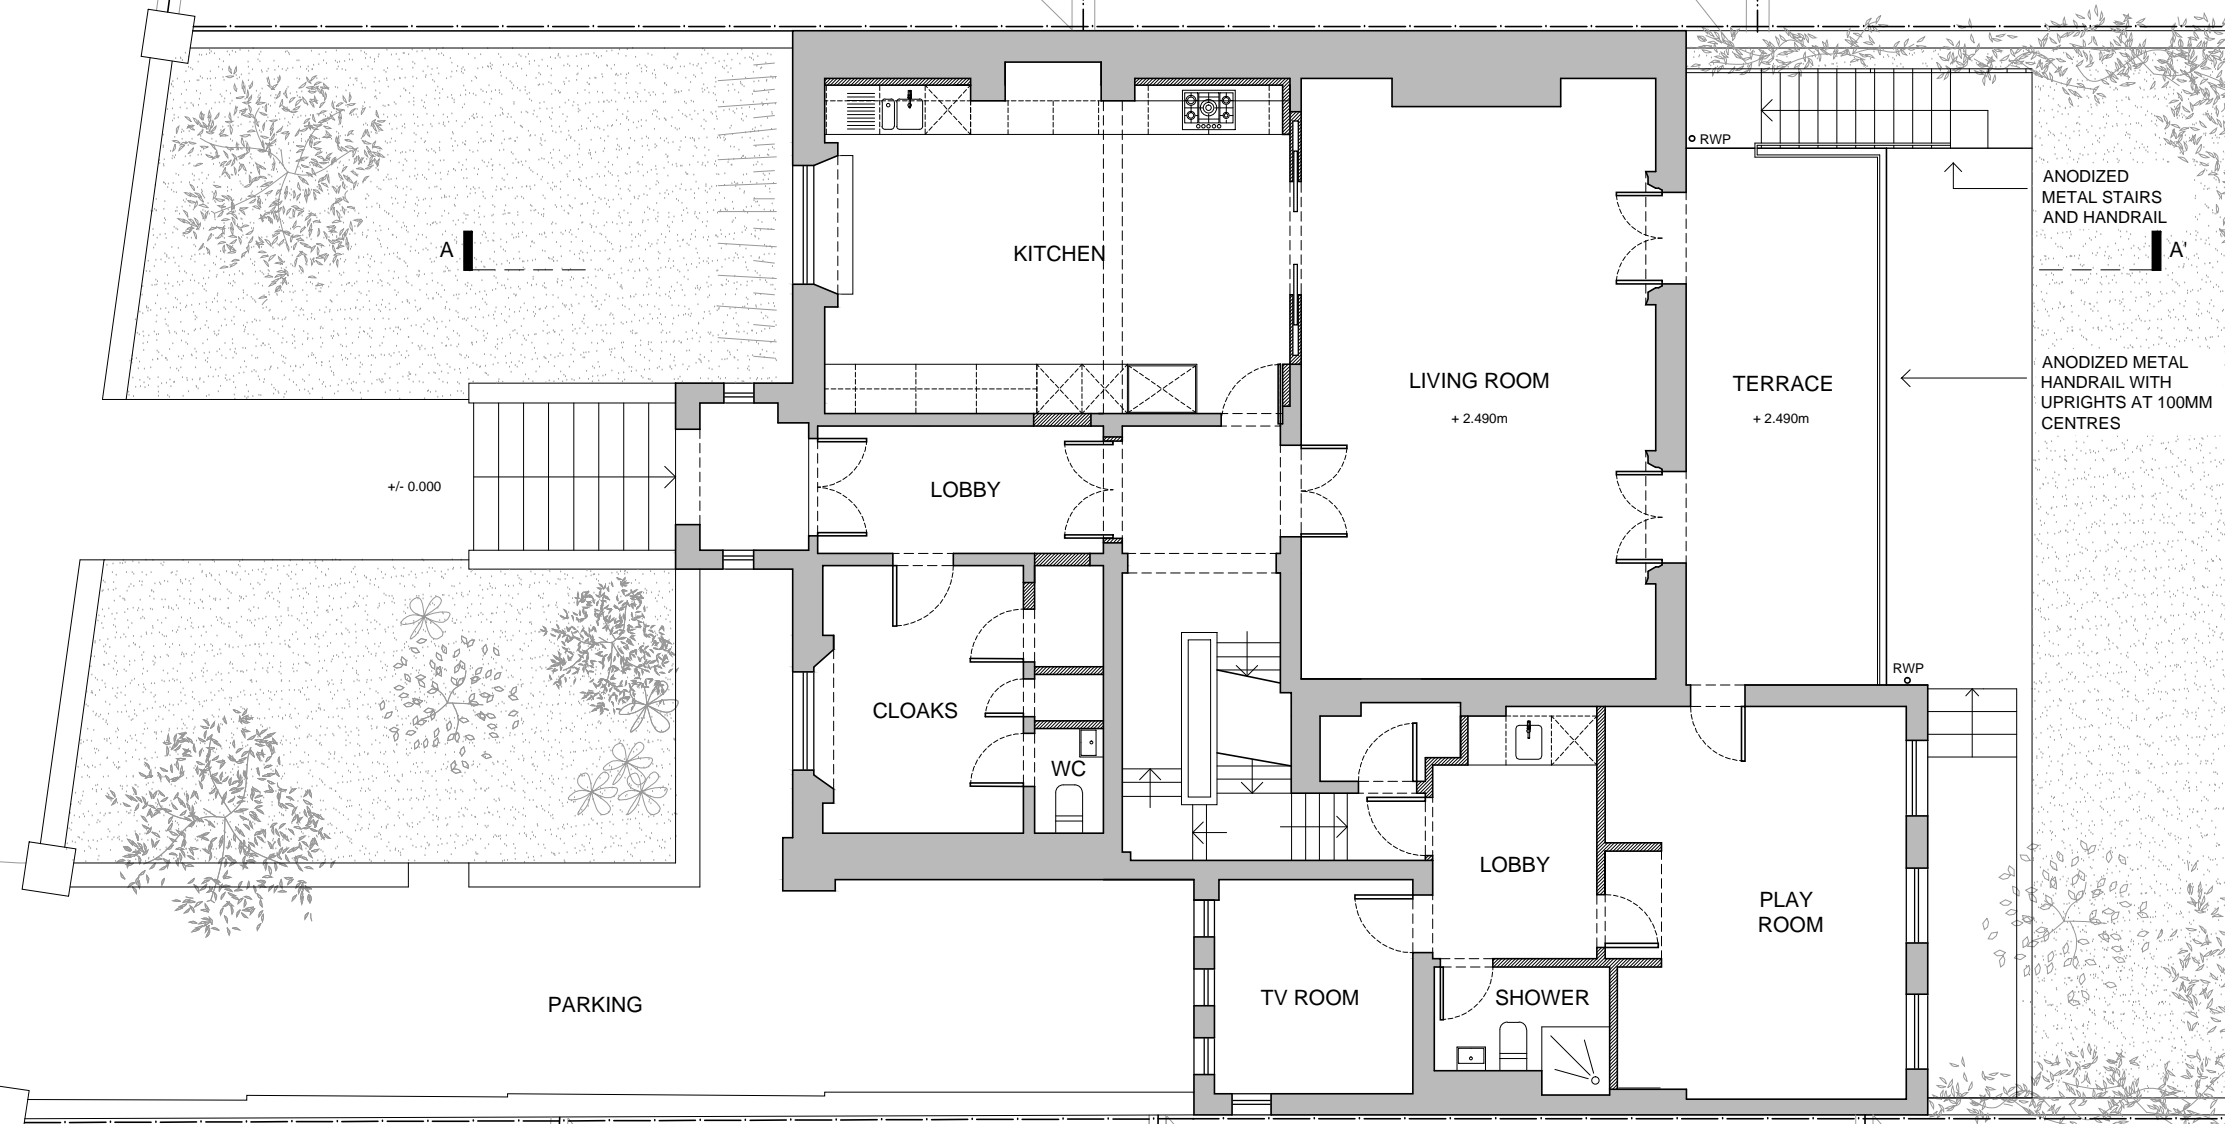

+/- 0.000


PARKING

no. 16
Eton Road

no. 15
Eton Road

no. 14
Eton Road

no. 13
Eton Road

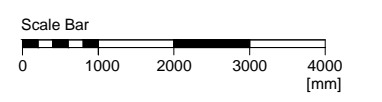

Do not scale from this drawing
All dimensions are to be checked on site
Any discrepancies are to be reported immediately to the Architect or Main Contractor

COPYRIGHT © 2015
ALL RIGHTS DESCRIBED IN THE CHAPTER IV OF THE COPYRIGHT
DESIGN AND PATENTS ACT 1988, HAVE BEEN GENERALLY ASSERTED

Notes:

| P1 | 13.11.15 | Issue for Planning | LP |
|------|----------|--------------------|----|
| Rev. | Date | Comment | By |

Client
Jeremy Lewison
Caroline Schuck

Project
2 Fellows Road
London NW3 3LP

Drawing
Upper Ground Floor Plan
As Proposed

| Project No. | Drawing No. | Issue | Status |
|-------------|-------------|-------|--------|
| 041 | 103 | P1 | Design |

| Scale | Date | Drawn By | Checked By |
|----------|----------|----------|------------|
| 1:100@A3 | Dec.2015 | LP | PB |

Southstudio
The Busworks, United House
North Road, London N7 9DP
t: +44 (020) 3179 9050
www.southstudioarchitects.com
mail@southstudioarchitects.com