


version	date	author	version notes
P1	As dwg	As dwg	Initial issue
P2	29.11.13	SH	Minor adjustment to boundary wall
P3	29.11.13	SH	Adjustment to boundary wall

**FOR PLANNING APPLICATION PURPOSES ONLY**

This drawing has been produced for Tessa Clarke . . . . . for the project/site named as 81, Guilford St . . . . . and is submitted as part of a planning application relating to this site name only and is not intended for use by any other person or organisation or for any other purpose.

© Orbit Architects 09/13

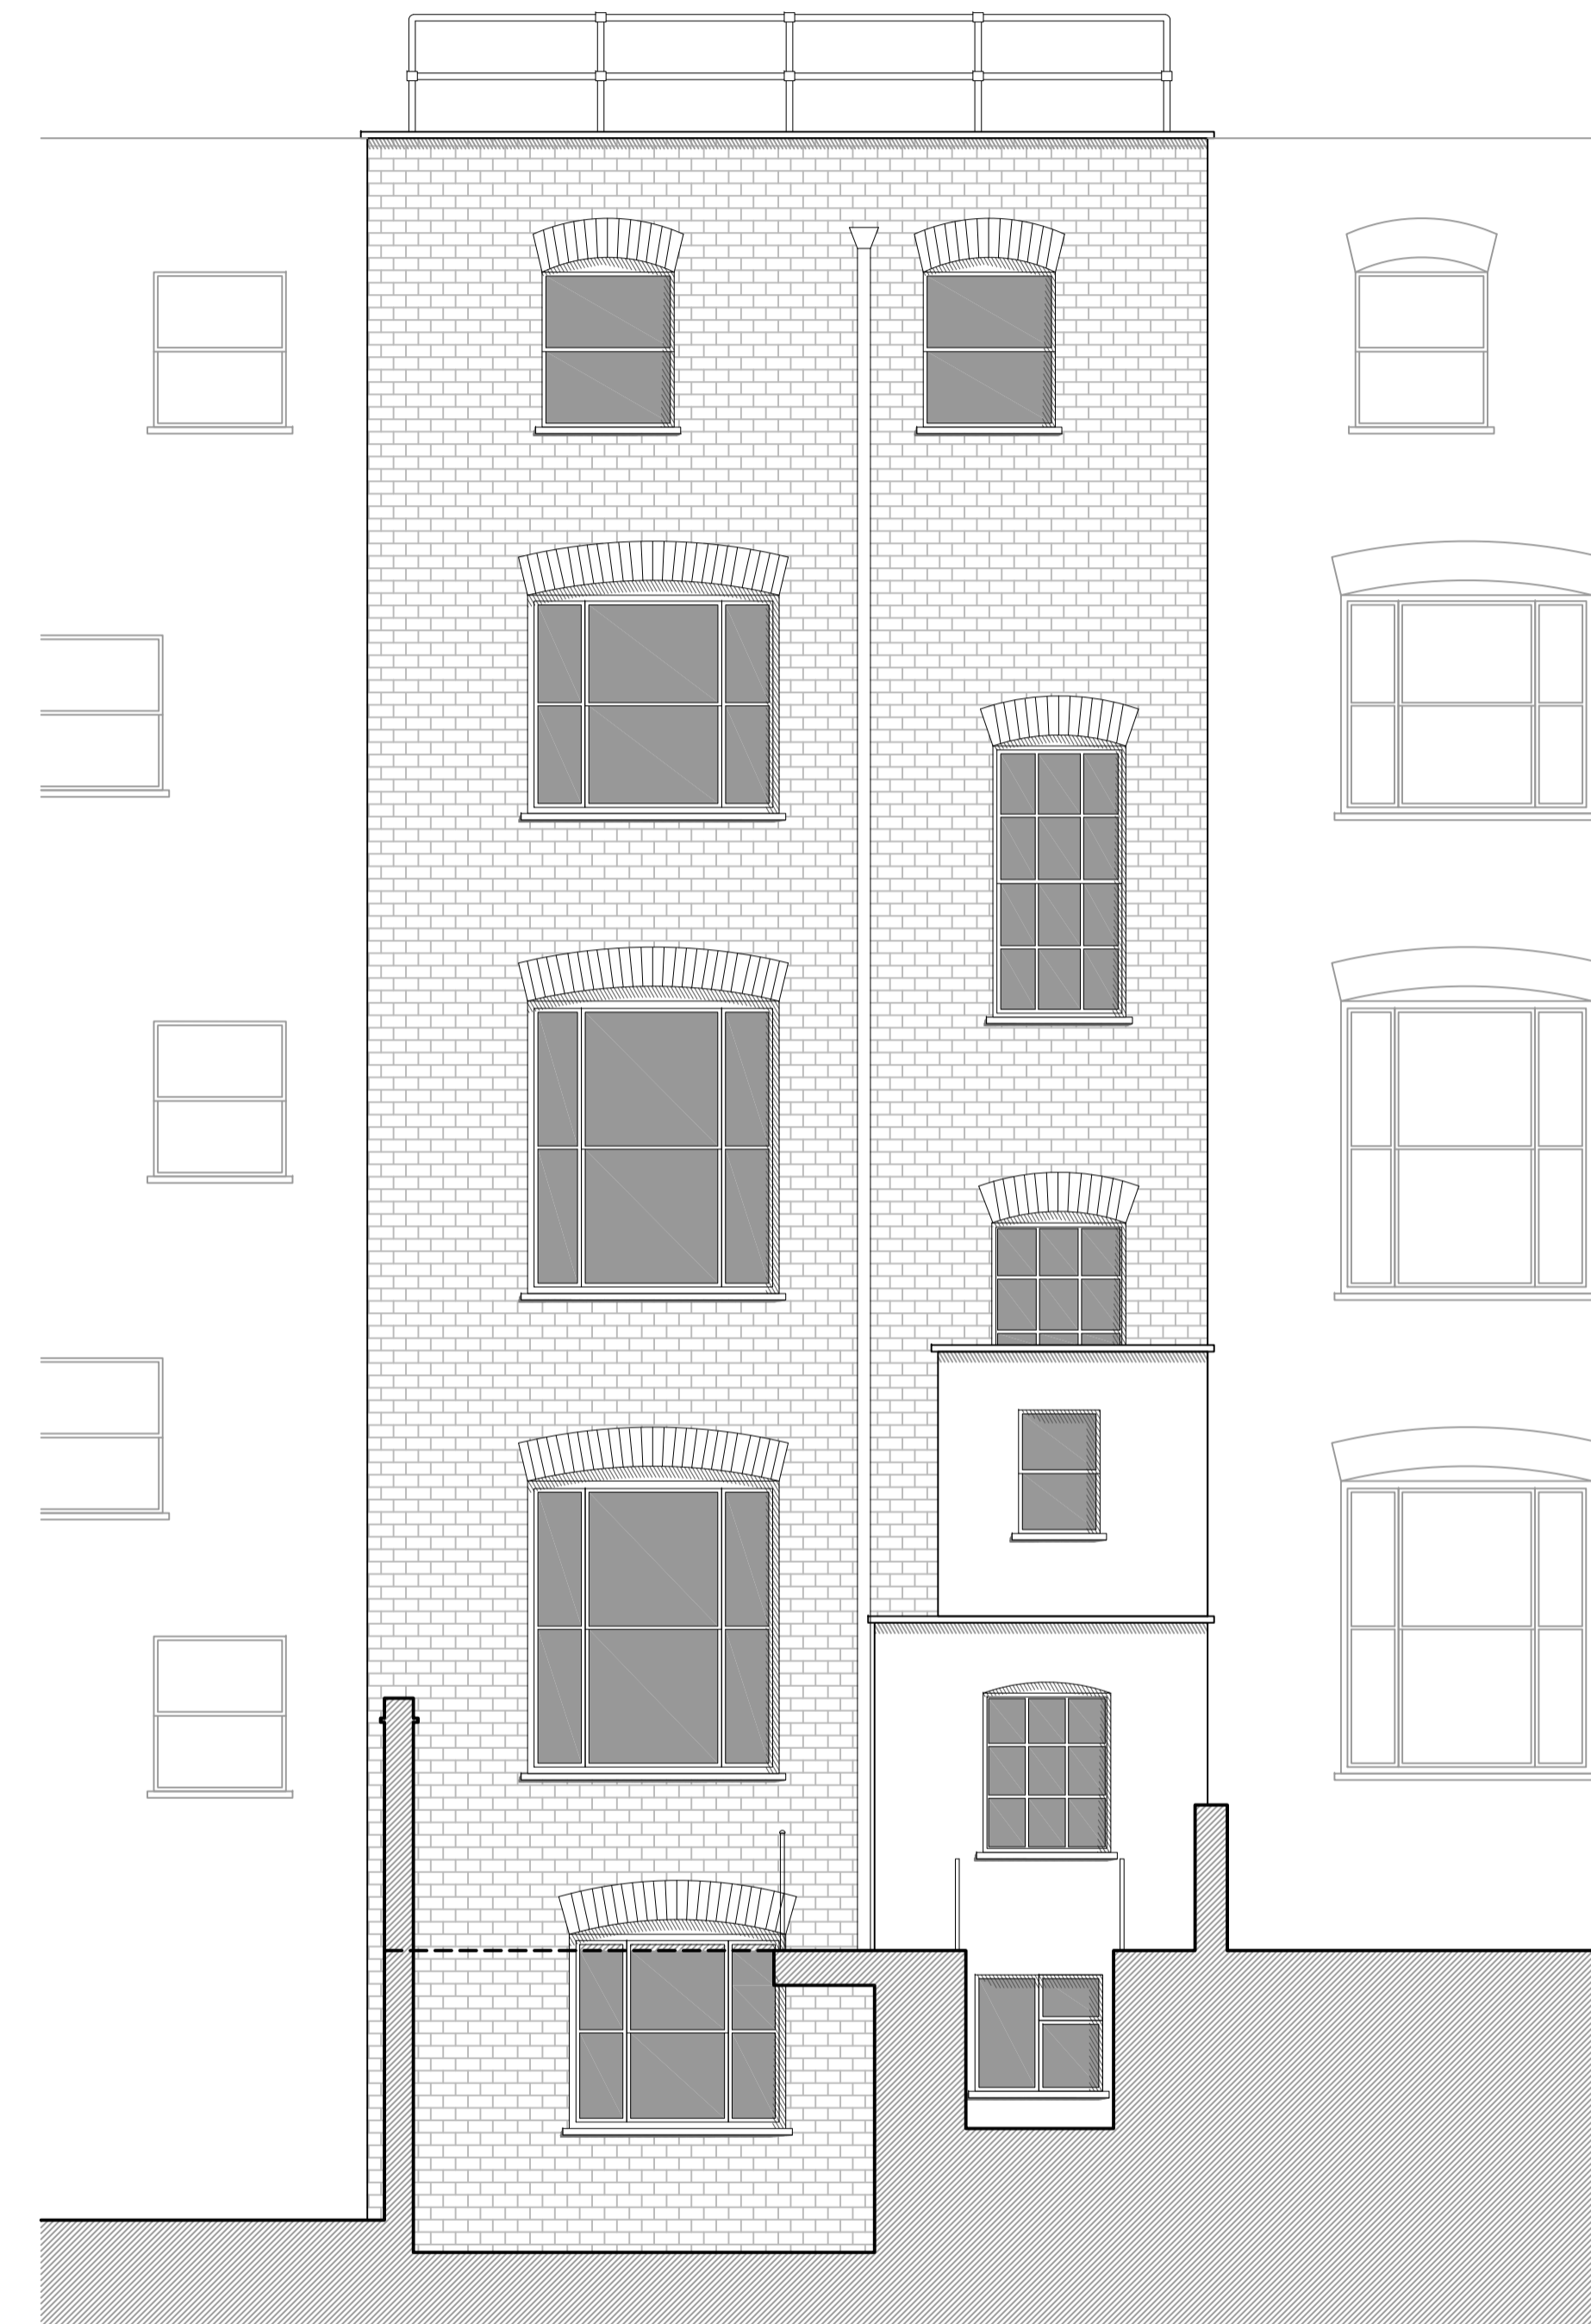


80 | 81 Guilford Street | 82

82 | 81 Guilford Street | 80

01 Front Elevation

02 Rear Elevation

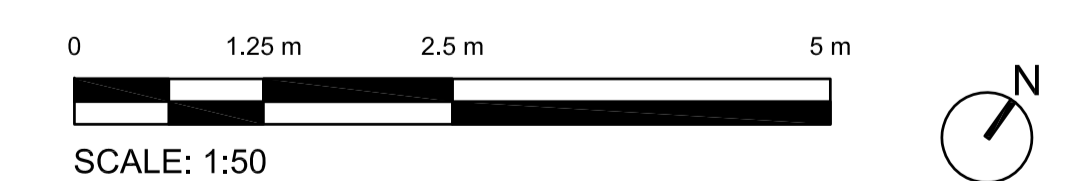

**PLANNING**

**Orbit Architects**

project: 81 Guilford Street, WC1N

title: Existing Elevations

scale: 1:50 @ A1    date: 09.08.13    author: SH    job no.    dwg no.    ver.

**1106-F0-200    P3**

DO NOT SCALE FROM THIS DRAWING: Verify all dimensions on site  
© Orbit Architects 83 Blackfriars Road, London SE1 8HA t. 020 7593 3380 w. www.orbitarchitects.com e. info@orbitarchitects.com