



- Applicant ownership
- Application area
- Layouts presented for reference only, refer to Consented Application 2012/6865/L for details

01 7 Denmark Street: Proposed
 PL(7D)03 Third Floor Plan 1:50

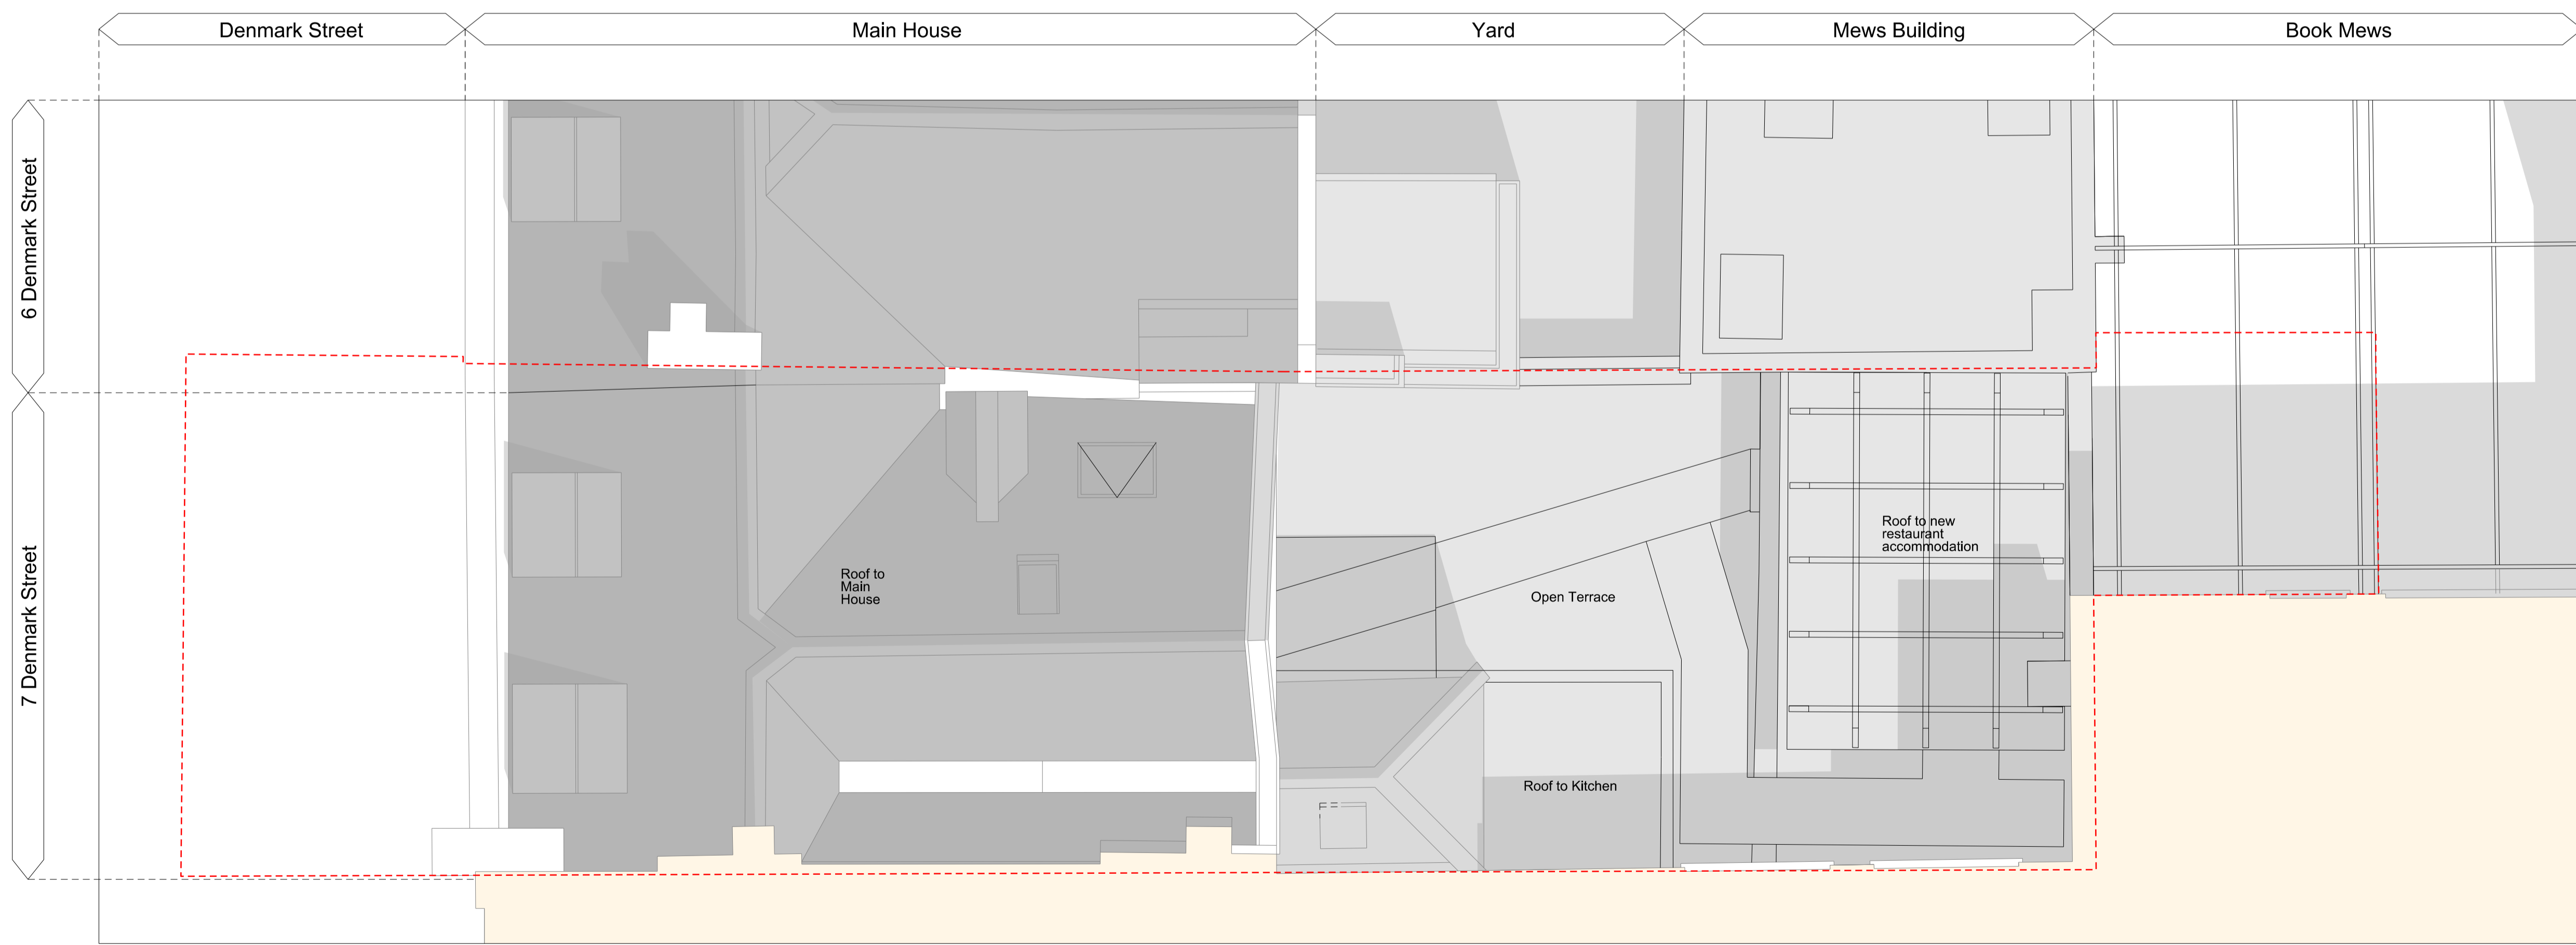


| | |
|--|---|
| Revisions | |
| PLANNING | |
| 01 | Issued for Listed Building Consent 31/07/15 |
| Client | |
| Consolidated Ltd. | |
| Project | |
| St. Giles Circus - Zone 3 | |
| Drawing Title | |
| No 7 Denmark Street Proposed Third Floor + Roof Plan | |
| Drawing Number | |
| 1401_PL(7D)03 | |
| Scale | 1:50@A1 Status For Information |
| Drawn by | EW Date 13/07/15 |
| <small>Do not scale. All dimensions to be confirmed on site. Information contained in this drawing is the sole copyright of Ian Chalk Architects and is not to be reproduced without permission.</small> | |
| <small>All internal layouts are for illustrative purposes only.</small> | |

02 7 Denmark Street: Proposed
 PL(7D)03 Roof Plan 1:50

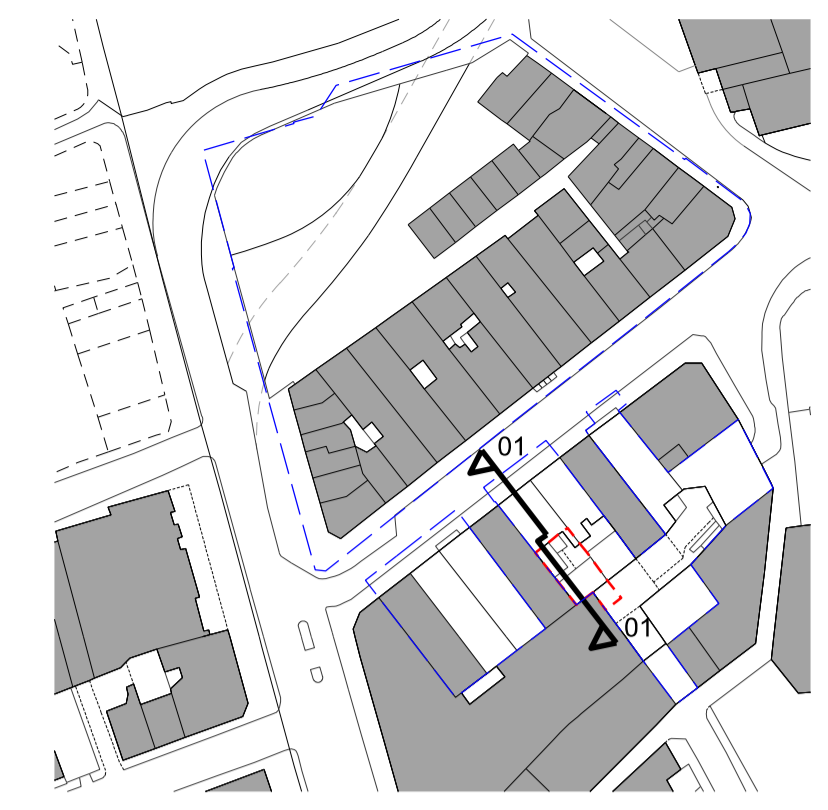

- Applicant ownership
- Application area
- Layouts presented for reference only refer to Consented Application 2012/6865/L for details

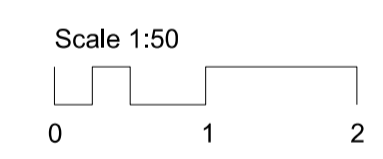


| | | | |
|--|------------------------------------|----------|-----------------|
| Revisions | | | |
| PLANNING | | | |
| 01 | Issued for Listed Building Consent | 31/07/15 | |
| Client | | | |
| Consolidated Ltd. | | | |
| Project | | | |
| St. Giles Circus - Zone 3 | | | |
| Drawing Title | | | |
| 7 Denmark Street | | | |
| Existing Section - Main House + Mews | | | |
| Looking West - at boundary wall | | | |
| Drawing Number | | | |
| 1401_PL(7D)10 | | | |
| Scale | 1:50 | Status | For Information |
| Drawn by | EW | Date | 13/07/15 |
| <small>Do not scale. All dimensions to be confirmed on site. Information contained in this drawing is the sole copyright of Ian Chalk Architects and is not to be reproduced without permission.</small> | | | |
| <small>All internal layouts are for illustrative purposes only</small> | | | |


01 Proposed Section - Main House + Mews Building
 PL(7D)10 Looking West - at boundary wall 1:50



- Applicant ownership
- Application area
- Layouts presented for reference only refer to Consented Application 2012/6865/L for details

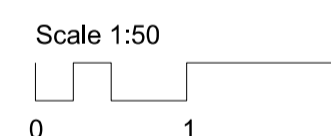

| Revisions | | |
|---|------------------------------------|---|
| PLANNING | | |
| 01 | Issued for Listed Building Consent | 31/07/15 |
| Client | | |
| Consolidated Ltd. | | |
| Project | | |
| St. Giles Circus - Zone 3 | | |
| Drawing Title | | |
| 7 Denmark Street Proposed Section - Main House + Mews Looking West | | |
| Drawing Number | | |
| 1401_PL(7D)11 | | |
| Scale | 1:50 | Status For Information |
| Drawn by | EW | Date 13/07/15 |
| <small>Do not scale. All dimensions to be confirmed on site. Information contained in this drawing is the sole copyright of Ian Chalk Architects and is not to be reproduced without permission. All internal layouts are for illustrative purposes only.</small> | | |
| ica | | 70 Cowcross Street London EC1M 6EJ 02037807355 07785 973723 ianchalkarchitects.com |

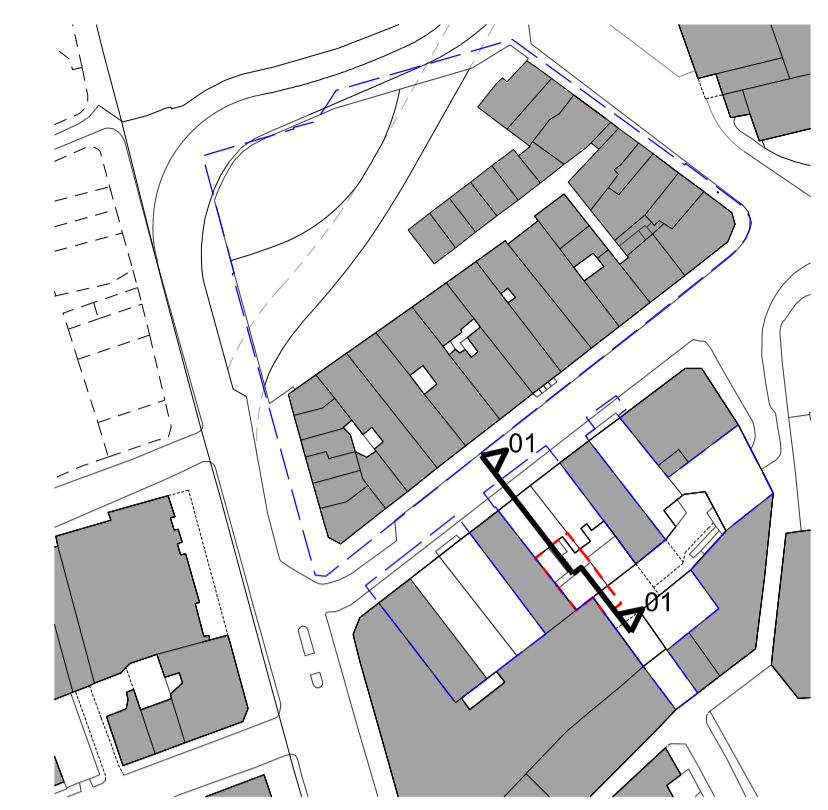

- Applicant ownership
- Application area
- Layouts presented for reference only, refer to Consented Application 2012/6865/L for details

| | |
|---|------------------------|
| Revisions | |
| PLANNING | |
| 01 Issued for Listed Building Consent | 31/07/15 |
| Client | |
| Consolidated Ltd. | |
| Project | |
| St. Giles Circus - Zone 3 | |
| Drawing Title | |
| 7 Denmark Street - Main House + Mews Looking East | |
| Drawing Number | |
| 1401_PL(7D)12 | |
| Scale 1:50 | Status For Information |
| Drawn by EW | Date 13/07/15 |
| <small>Do not scale. All dimensions to be confirmed on site. Information contained in this drawing is the sole copyright of Ian Chalk Architects and is not to be reproduced without permission. All internal layouts are for illustrative purposes only.</small> | |
| <div style="display: inline-block; vertical-align: middle; margin-left: 10px;"> <p>70 Cowcross Street London EC1M 6EJ 02037807355 07785 973723 ianchalkarchitects.com</p> </div> | |


01 Proposed Section - Main House + Mews
PL(7D)12 Looking East 1:50

8 Denmark Street 7 Denmark Street (grade II listed) 6 Denmark Street (grade II listed)



01 Proposed Section - Showing rear elevation
PL(7D)13 Main House 1:50

6 Denmark Street (grade II listed) 7 Denmark Street (grade II listed) 8 Denmark Street

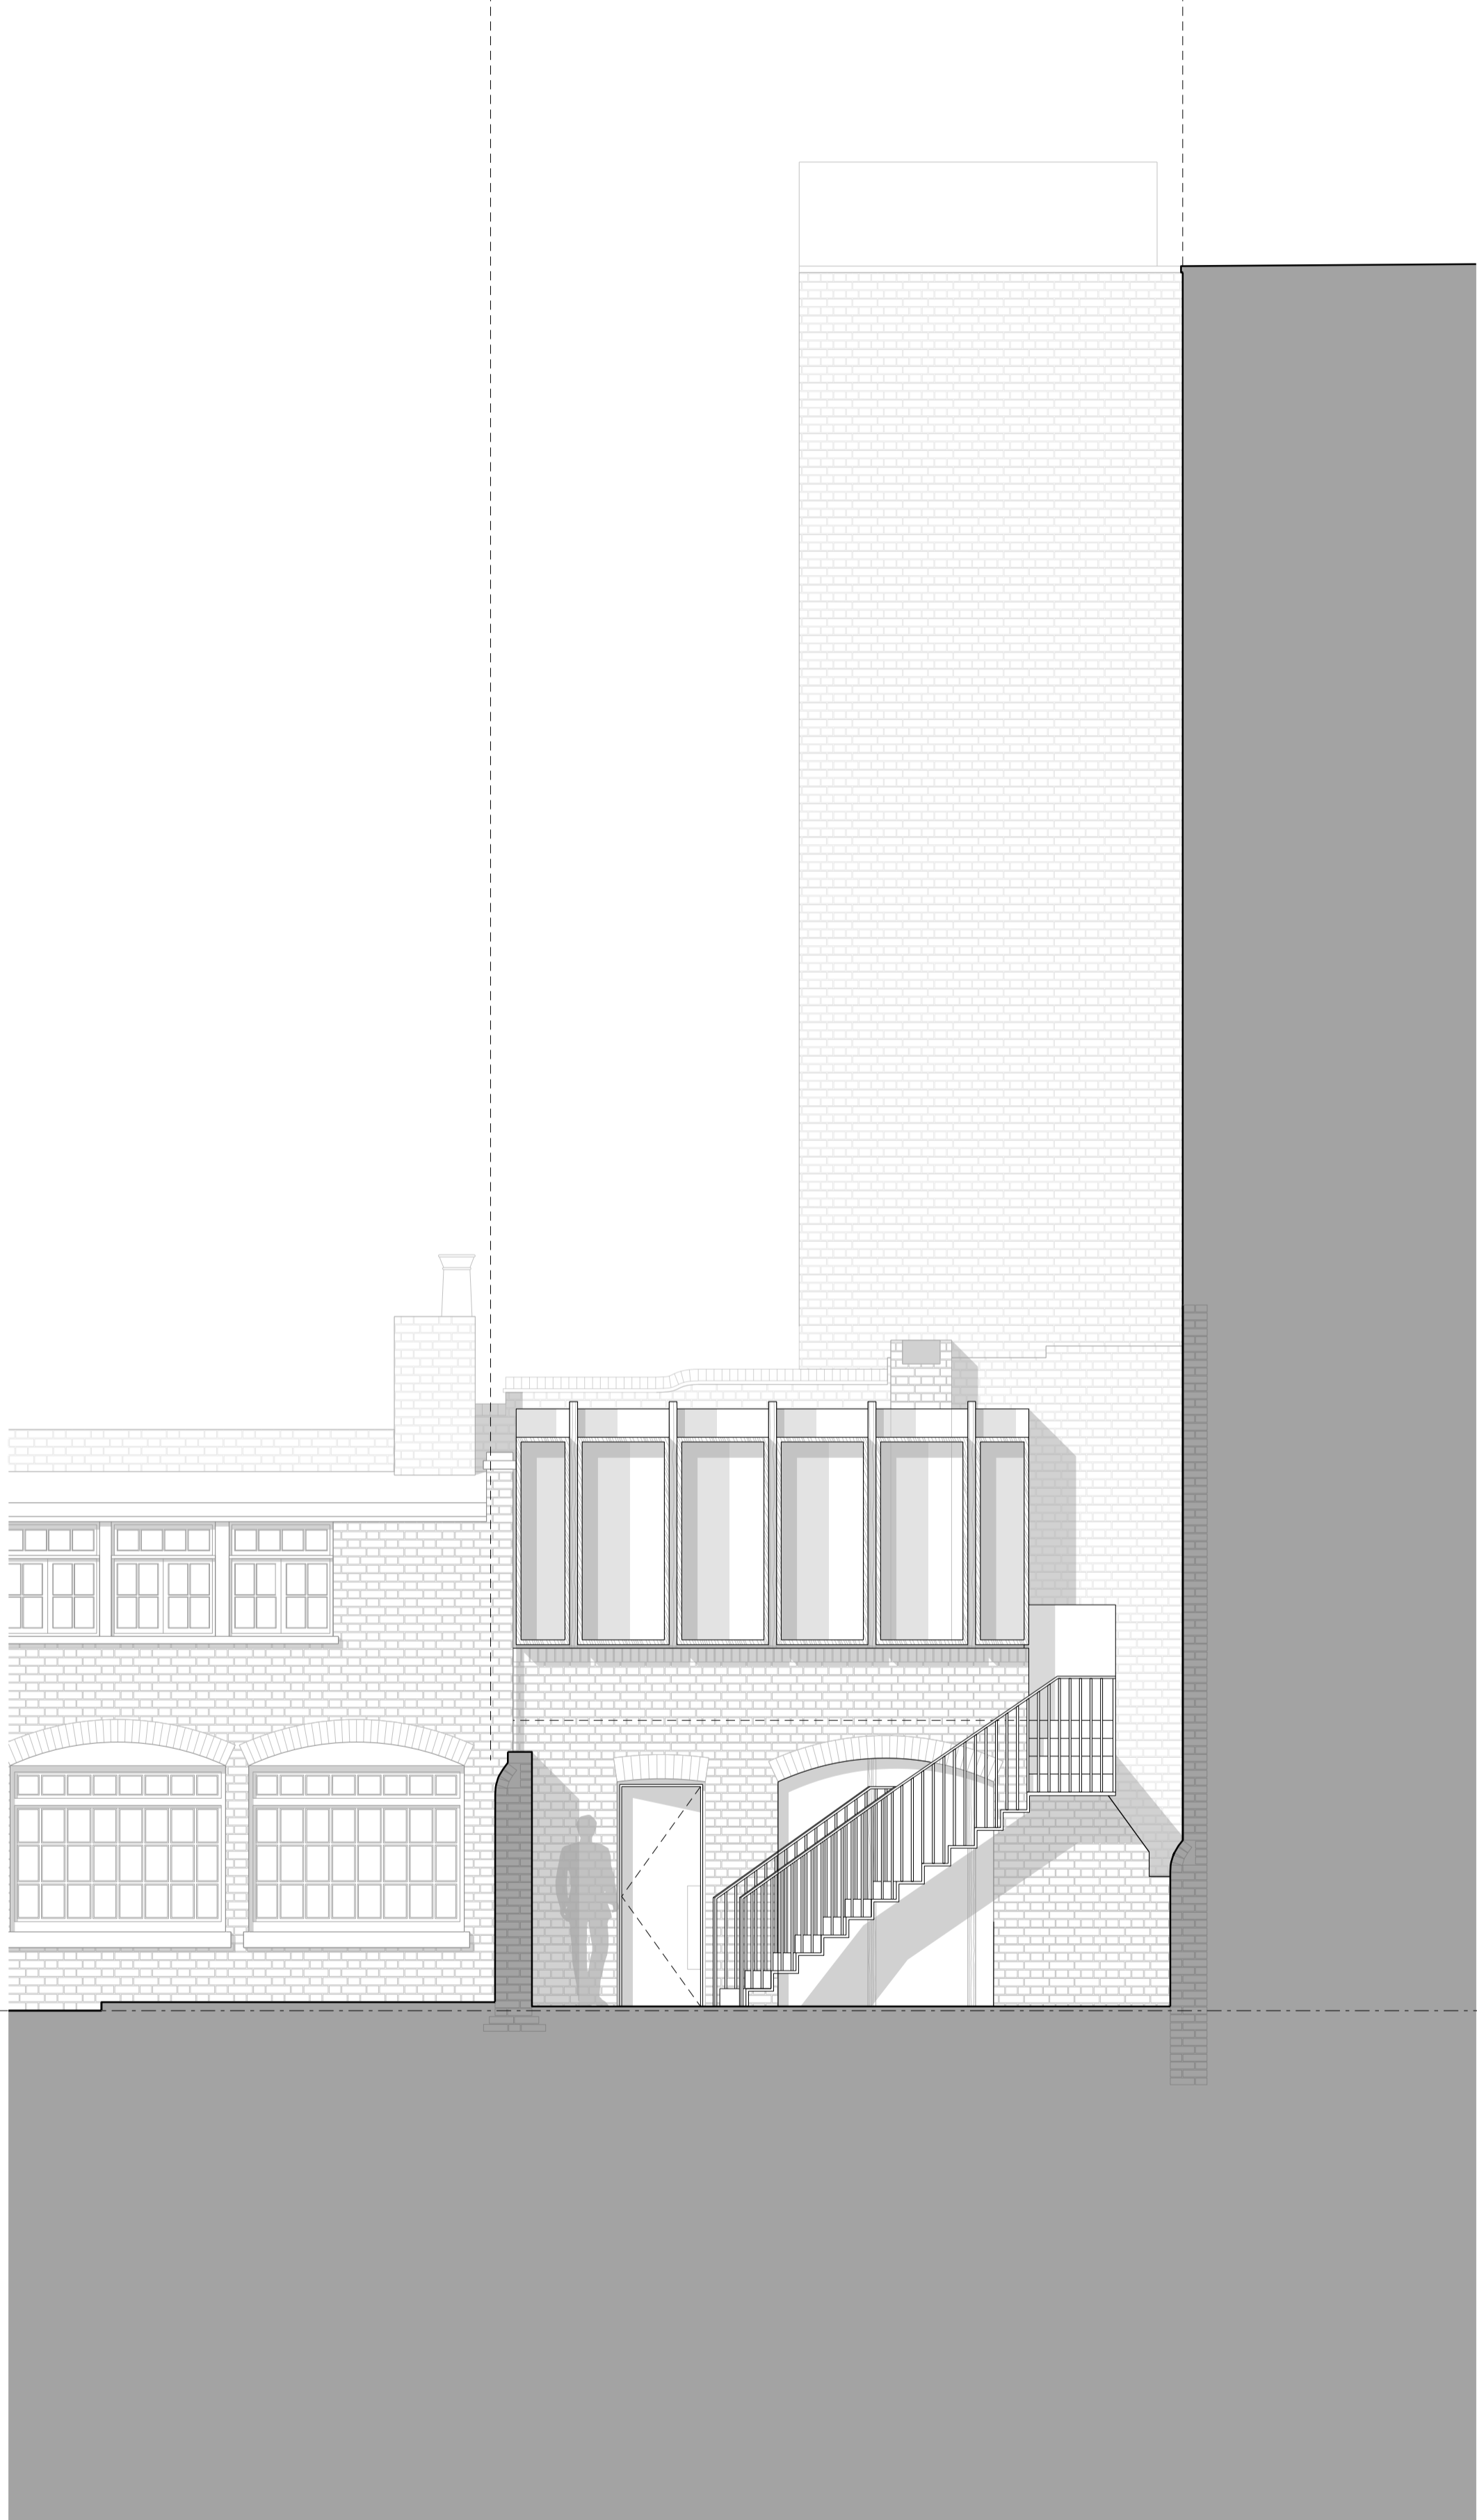

02 Proposed Section - Showing front elevation
PL(7D)13 Mews Building 1:50



Applicant ownership
Application area

Scale 1:50
0 1 2

Revisions
PLANNING

Client
Consolidated Ltd.

Project
St. Giles Circus - Zone 3

Drawing Title
7 Denmark Street
Main House rear elevation
+ Mews Building Front Elevation

Drawing Number
1401_PL(7D)13

Scale 1:50 Status For Information
Drawn by EW Date 13/07/15

Do not scale. All dimensions to be confirmed on site. Information contained in this drawing is the sole copyright of Ian Chalk Architects and is not to be reproduced without permission.
All internal layouts are for illustrative purposes only.

ica 70 Cowcross Street
London
EC1M 6EJ
02037807355
07785 973723
ianchalkarchitects.com