

Ordnance Survey, (c) Crown Copyright 2015. All rights reserved.

NOTES


Ellis Miller
 EllisMiller
 Gainsborough Studios
 1 Poole Street
 London N1 5ED
 Phone +44 (0)208 880 6450
 Email: london@ellis-miller.com
 www.ellis-miller.com

Client
 IDM Land Ltd
 Project Number: 180
 Highgate Road
 1A Highgate Road
 London NW5 1JY

Sheet
 Existing Site Location Plan
 SCALE @ A1= 1:500
 SCALE @ A3= 1:1000



ARCHITECTURAL
 Drawing Number Revision
180 - L-001
 DO NOT SCALE OFF THIS DRAWING
 CONTRACTOR MUST VERIFY ALL DIMENSIONS ON SITE BEFORE COMMENCING ANY WORK
 COPYRIGHT © EllisMiller

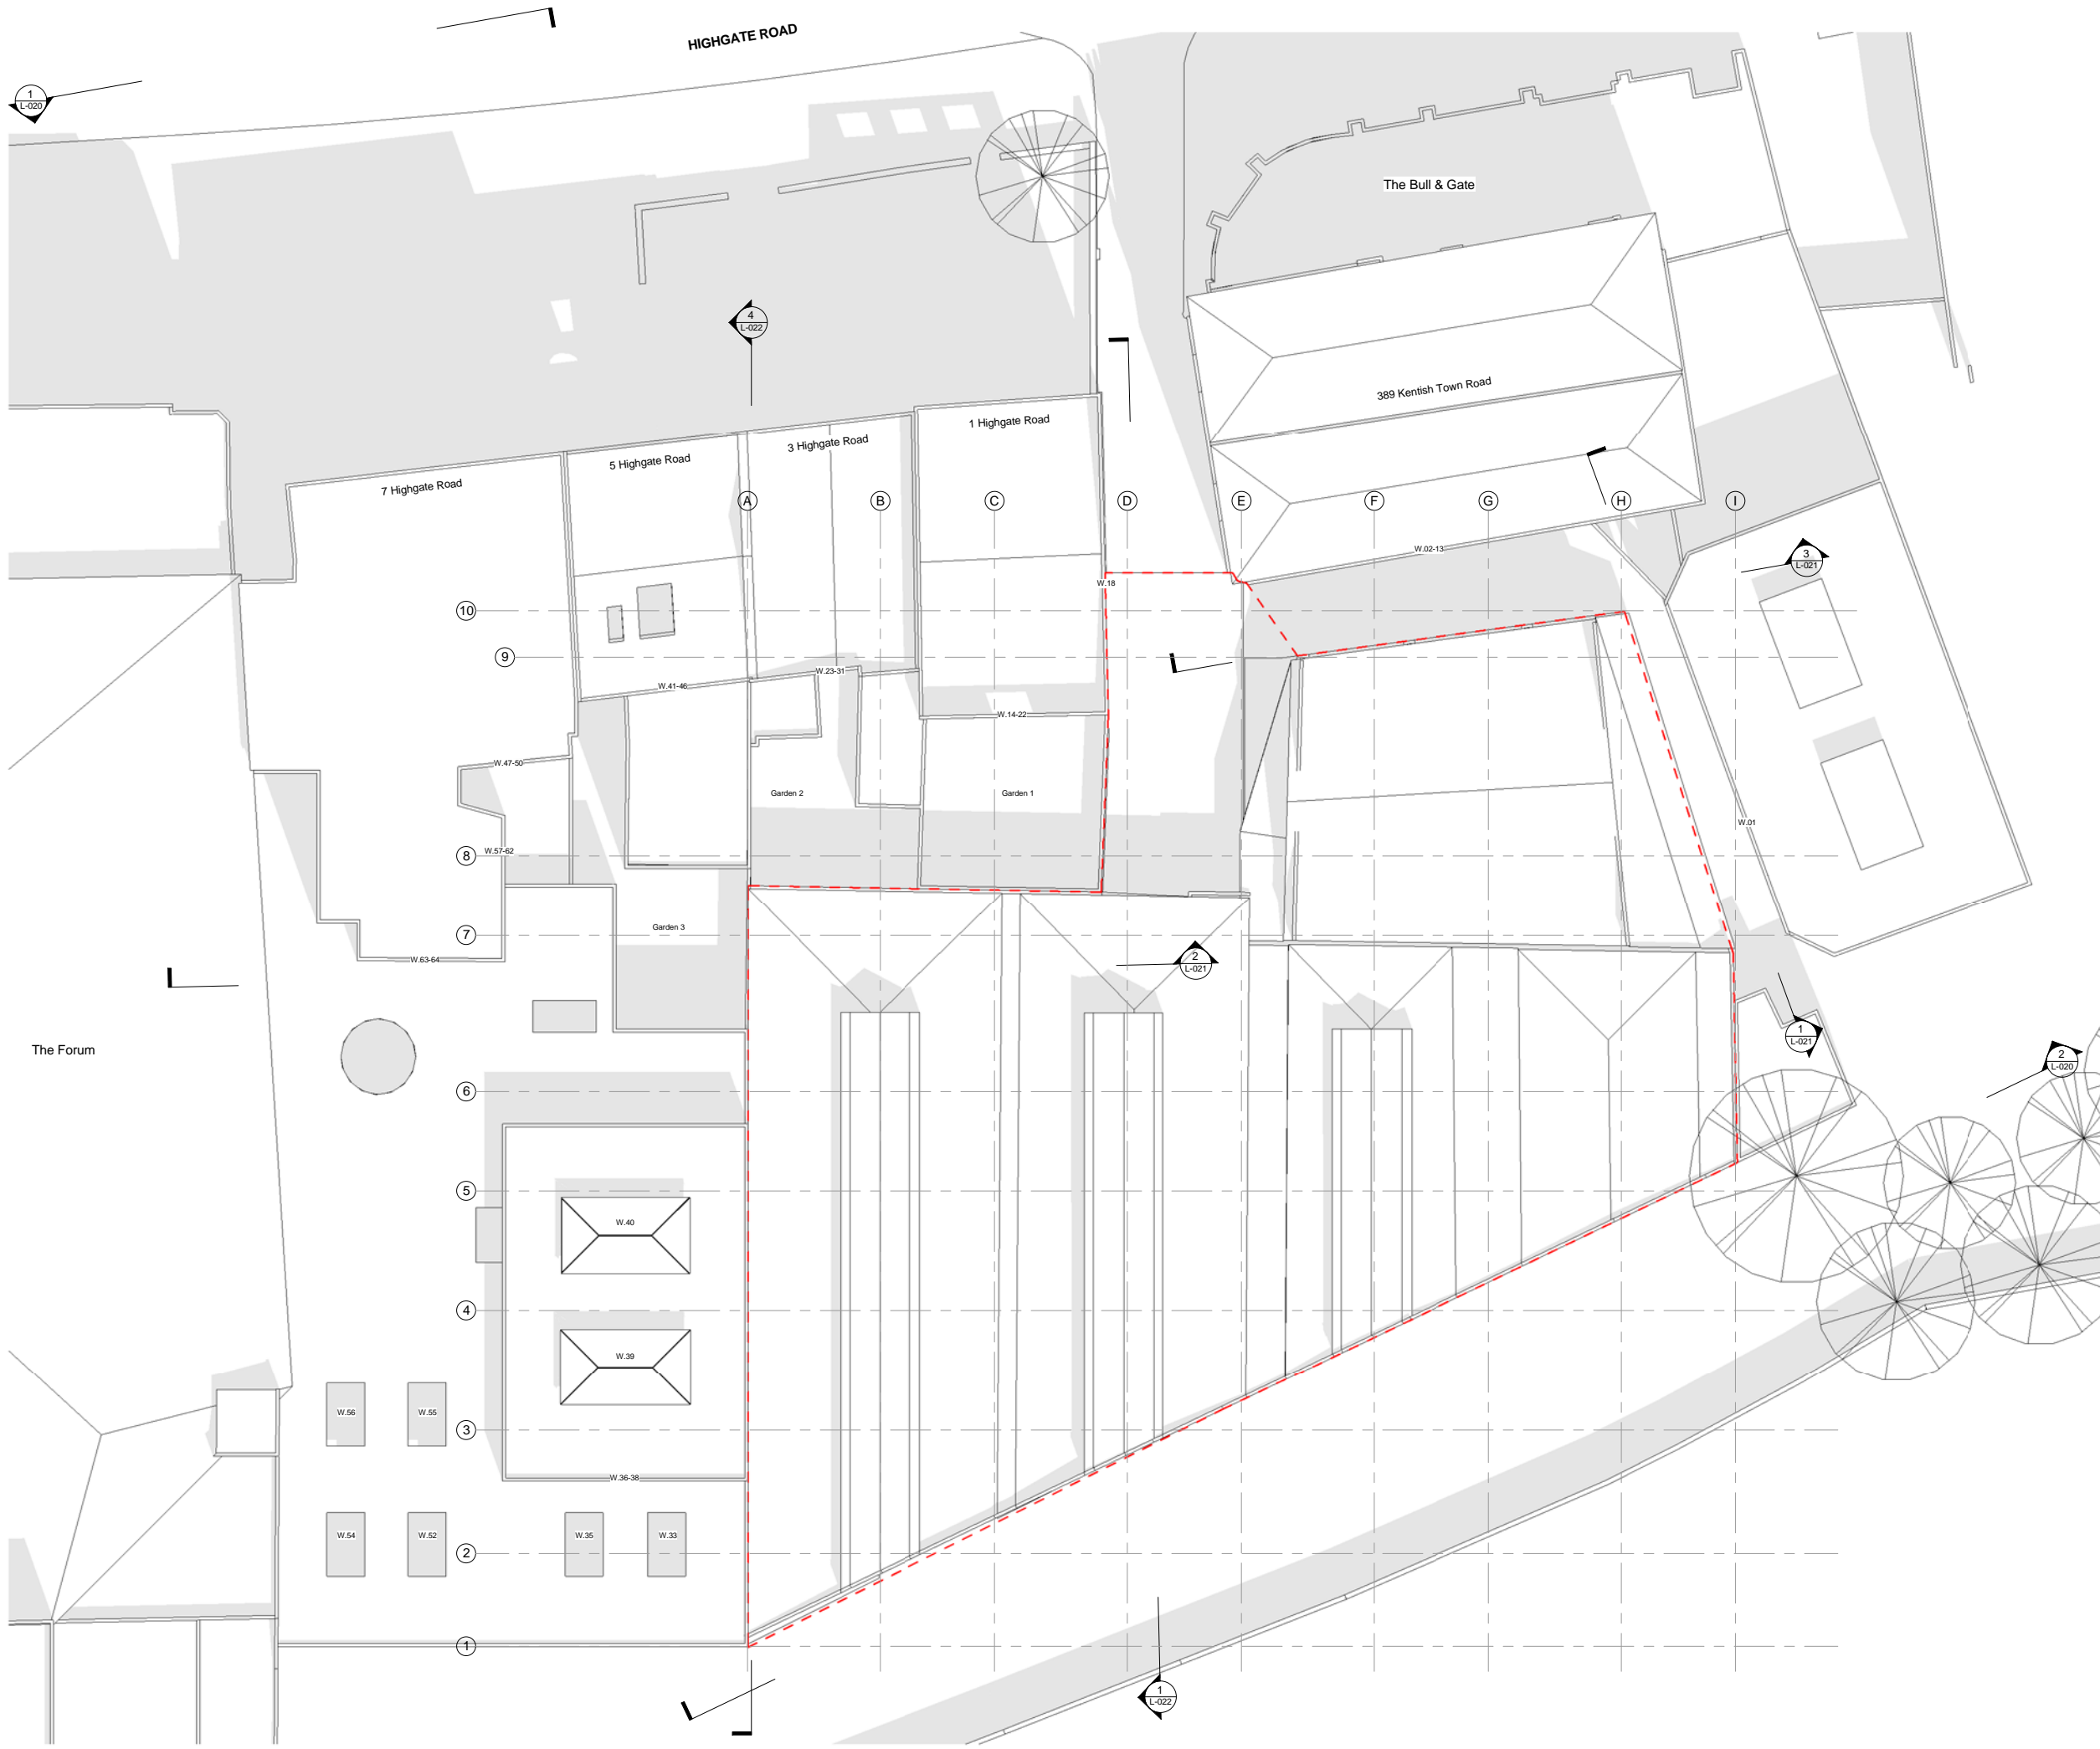

NOTES

Ellis Miller
 EllisMiller
 Gainsborough Studios
 1 Poole Street
 London N1 5ED
 Phone +44 (0)208 880 6450
 Email: london@ellis-miller.com
 www.ellis-miller.com

Client
 IDM Land Ltd
 Project Number: 180
 Highgate Road
 1A Highgate Road
 London NW5 1JY

Sheet
 Existing Site Plan
 SCALE @ A1= 1:100
 SCALE @ A3= 1:


ARCHITECTURAL
 Drawing Number Revision
180 - L-010 -
 DO NOT SCALE OFF THIS DRAWING
 CONTRACTOR MUST VERIFY ALL DIMENSIONS ON
 SITE BEFORE COMMENCING ANY WORK
 COPYRIGHT © EllisMiller




Datum Level = 0.000m
Elevation E2




Datum Level = 0.000m
Elevation E1 - Highgate Road

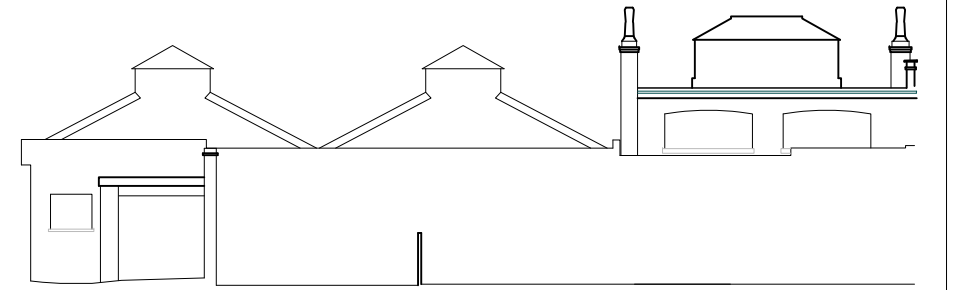


Datum Level = 0.000m
Elevation E7

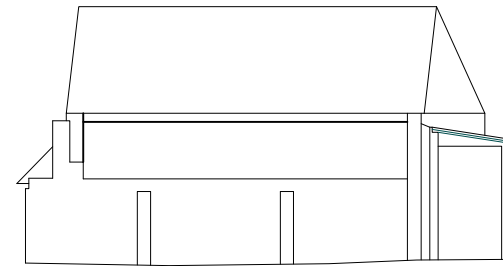

Datum Level = 0.000m
Elevation E3

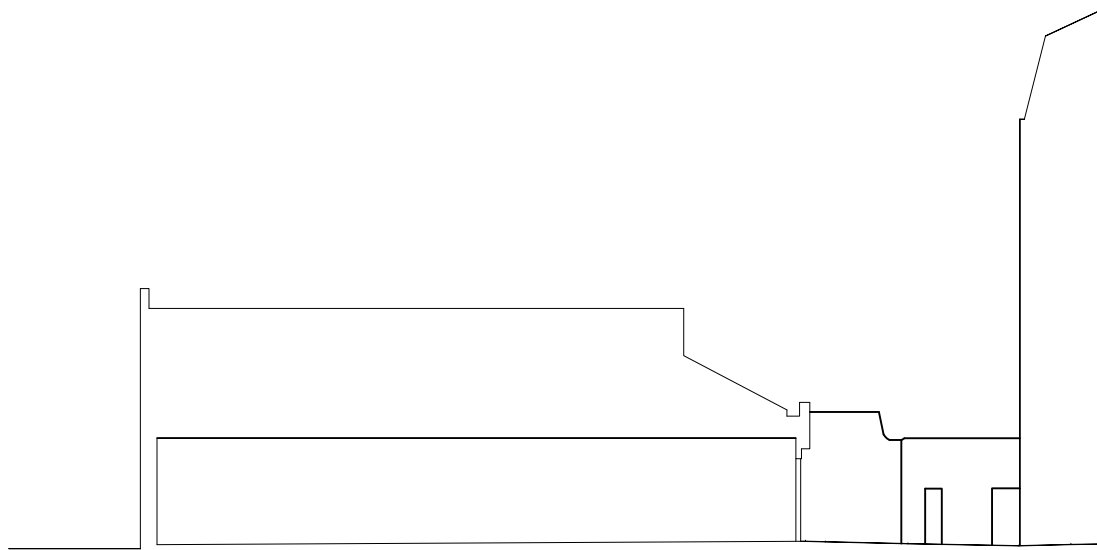

Datum Level = 0.000m
Section A-A

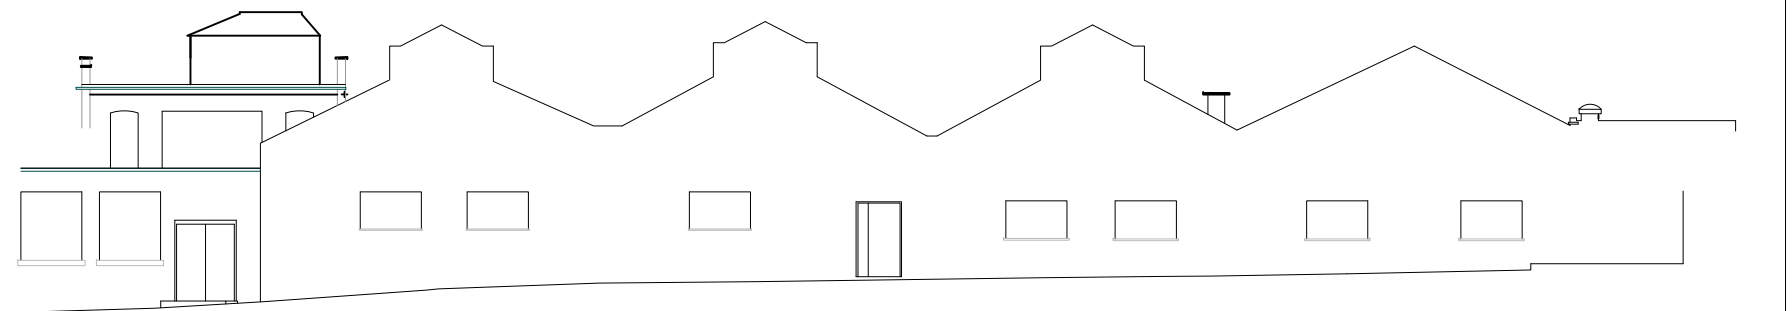

Datum Level = 0.000m
Elevation E5



OFFICE B,
WEST GAINSBOROUGH,
1 POOLE STREET,
LONDON, N1 5EA
T. 020 7739 1650
F. 020 7793 0731
E. mail@idmproperties.com
W. idmproperties.com

Project:
1A HIGHGATE ROAD
LONDON NW5 1JY

This drawing is the property of IDM Developments London Limited.
Copyright is reserved. The drawing is issued on the condition that it is not
copied, reproduced, retained or disclosed to any unauthorised person, either
wholly or in part.


Rev:	Description:	Date:

Drawing Title:

EXISTING ELEVATIONS

Scale: 1:200	Date: DEC 2015	Frame Size: A3
Drawing Ref: PD_ELV		
CAD Ref:	Revision:	

Client:
IDM LAND

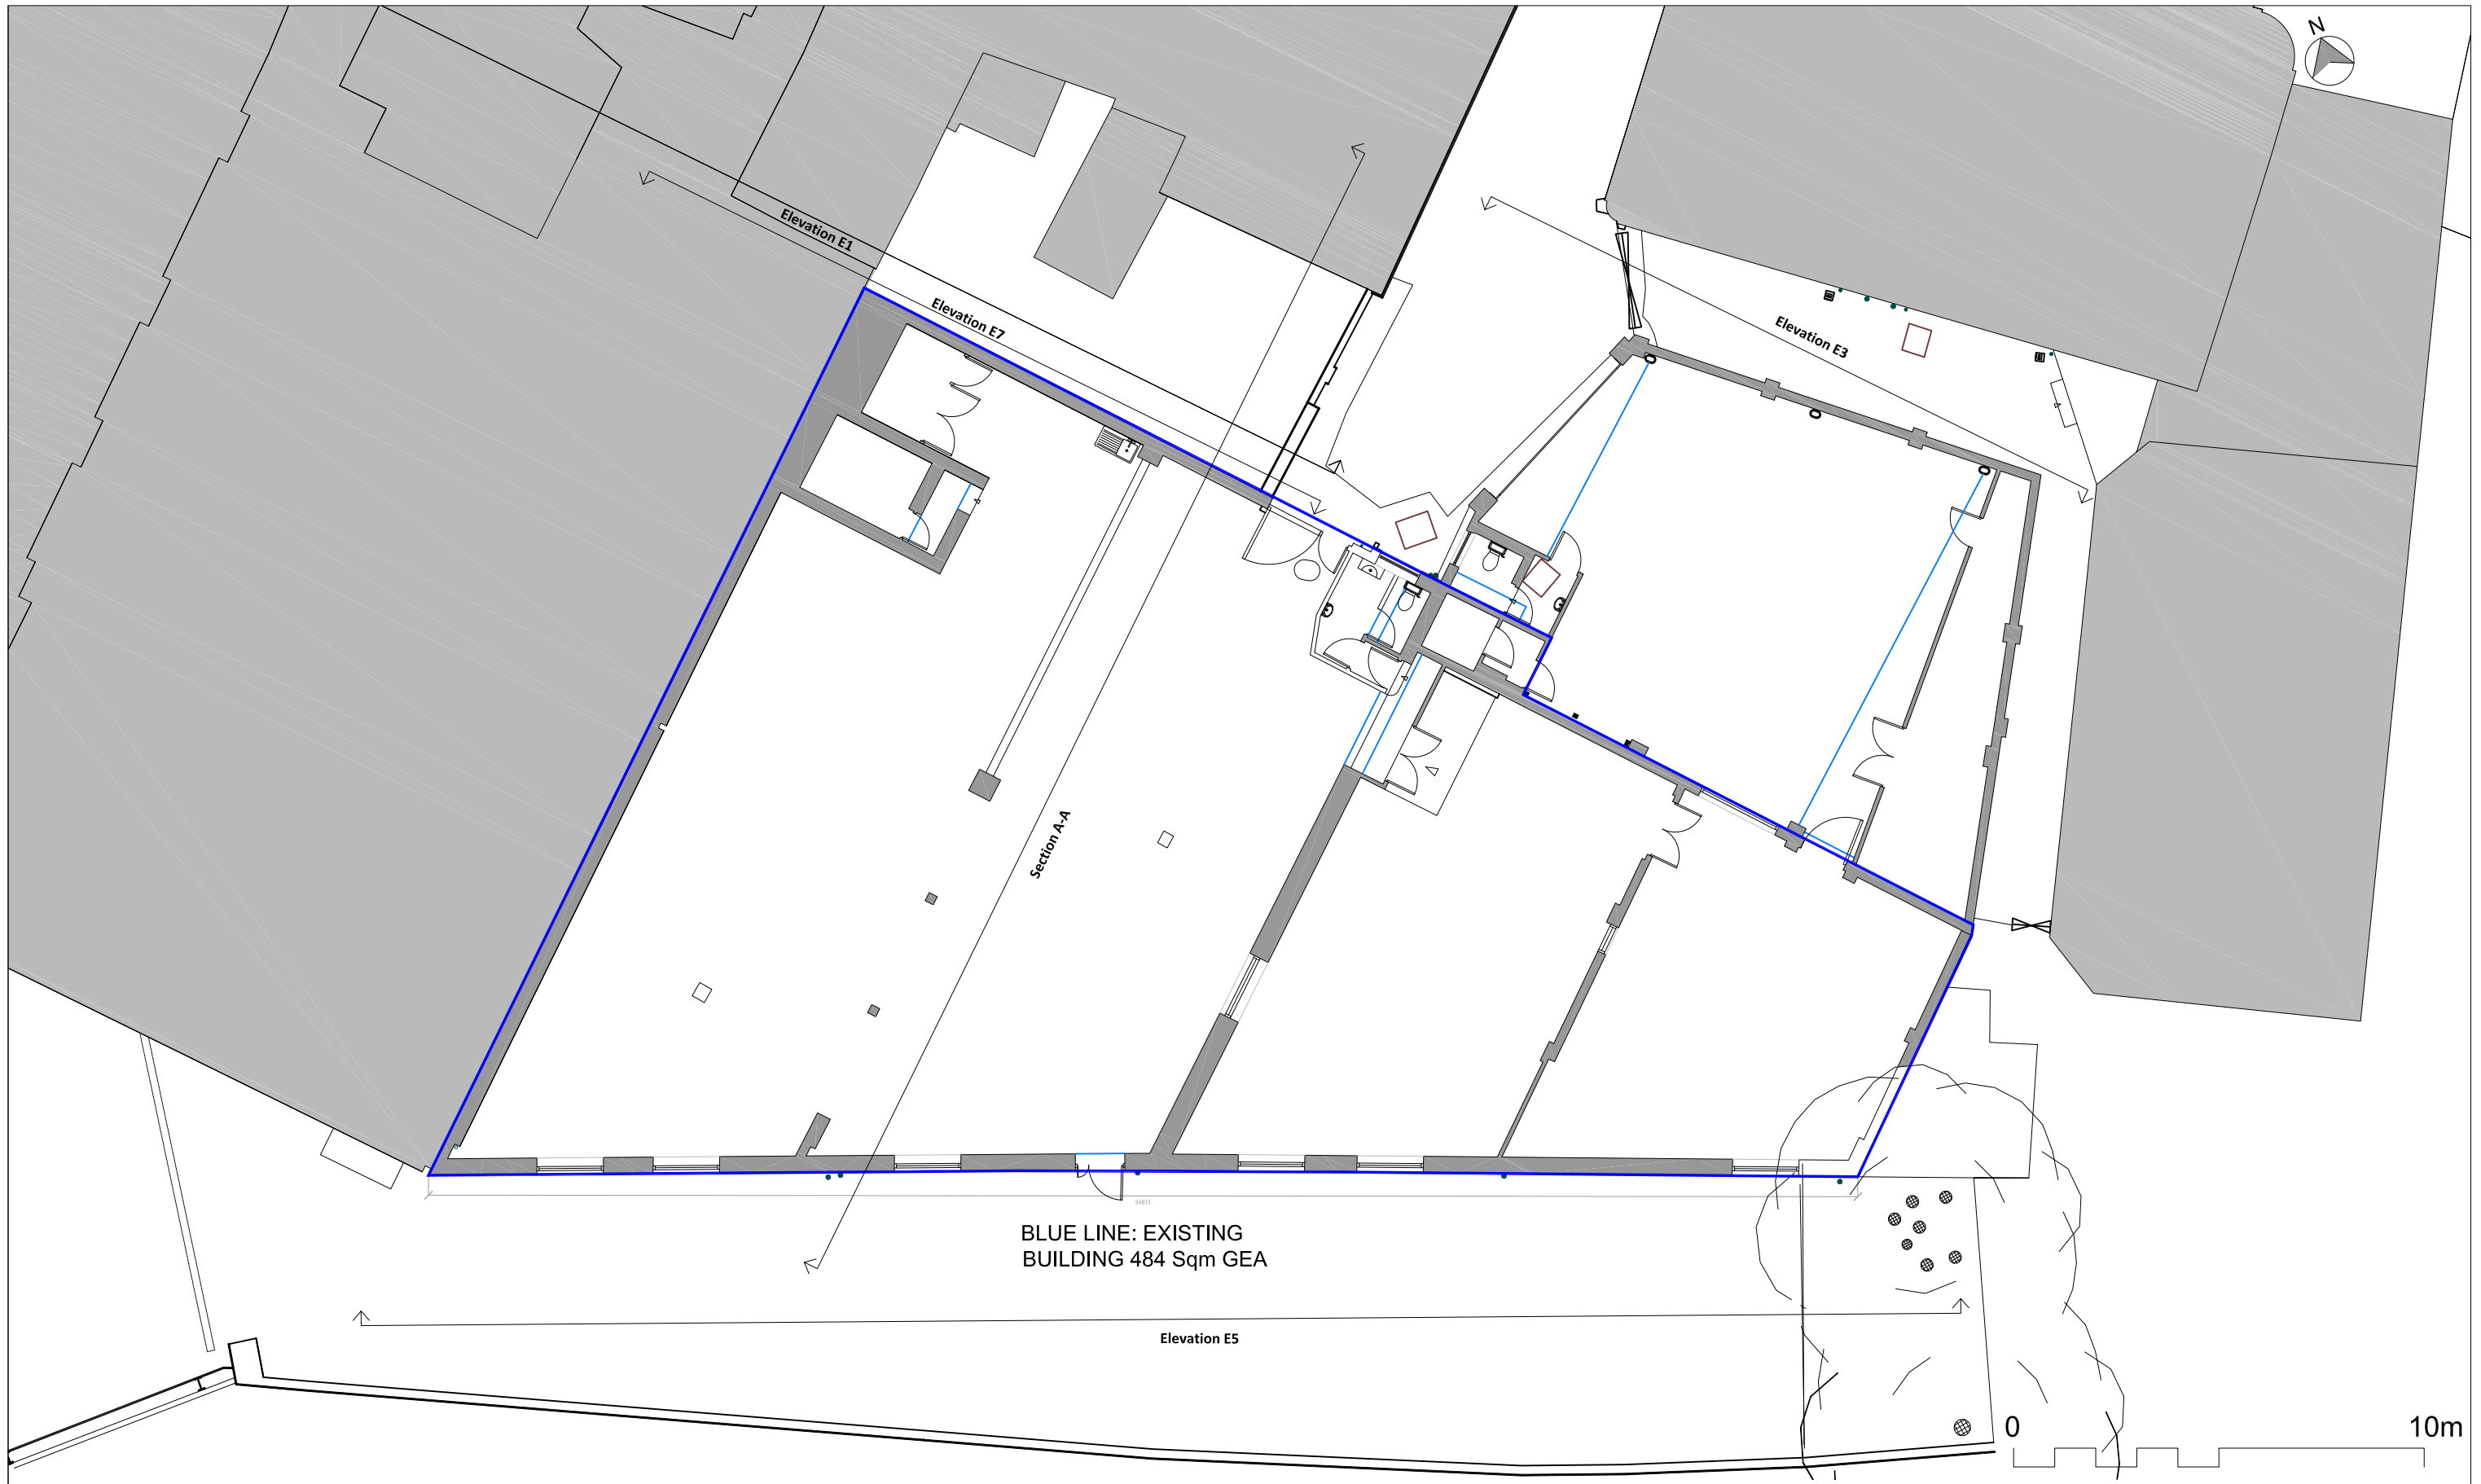

BLUE LINE: EXISTING BUILDING 484 Sqm GEA



OFFICE B,
WEST GAINSBOROUGH,
1 POOLE STREET,
LONDON, N1 5EA

T. 020 7739 1650
F. 020 7793 0731
E. mail@idmproperties.com
W. idmproperties.com

Project:
1A HIGHGATE ROAD
LONDON NW5 1JY

Drawing Title:

EXISTING GROUND FLOOR PLAN

Scale: 1:150	Date: DEC 2015	Frame Size: A3
Drawing Ref: PD_EX GF		
CAD Ref:	Revision:	

Client:
IDM LAND

This drawing is the property of IDM Developments London Limited. Copyright is reserved. The drawing is issued on the condition that it is not copied, reproduced, retained or disclosed to any unauthorised person, either wholly or in part.

Rev:	Description:	Date:



OFFICE B,
WEST GAINSBOROUGH,
1 POOLE STREET,
LONDON, N1 5EA

T. 020 7739 1650
F. 020 7793 0731
E. mail@idmproperties.com
W. idmproperties.com

Project:
**1A HIGHGATE ROAD
LONDON NW5 1JY**

Client:
IDM LAND

This drawing is the property of IDM Developments London Limited.
Copyright is reserved. The drawing is issued on the condition that it is not
copied, reproduced, retained or disclosed to any unauthorised person, either
wholly or in part.

Rev:	Description:	Date:

Drawing Title:
**PROPOSED GROUND
FLOOR PLAN**

Scale: 1:150	Date: DEC 2015	Frame Size: A3
Drawing Ref: PD_GF		
CAD Ref:	Revision:	



OFFICE B,
 WEST GAINSBOROUGH,
 1 POOLE STREET,
 LONDON, N1 5EA
 T. 020 7739 1650
 F. 020 7793 0731
 E. mail@idmproperties.com
 W. idmproperties.com

Project:
 1A HIGHGATE ROAD
 LONDON NW5 1JY

Drawing Title:
 PROPOSED FIRST
 FLOOR PLAN

Scale: 1:150	Date: DEC 2015	Frame Size: A3
------------------------	--------------------------	--------------------------

Drawing Ref: PD_FF

Client:
 IDM LAND

This drawing is the property of IDM Developments London Limited.
 Copyright is reserved. The drawing is issued on the condition that it is not
 copied, reproduced, retained or disclosed to any unauthorised person, either
 wholly or in part.

Rev:	Description:	Date:

CAD Ref:	Revision: