



0m 1m 2m 3m 4m 5m 10m

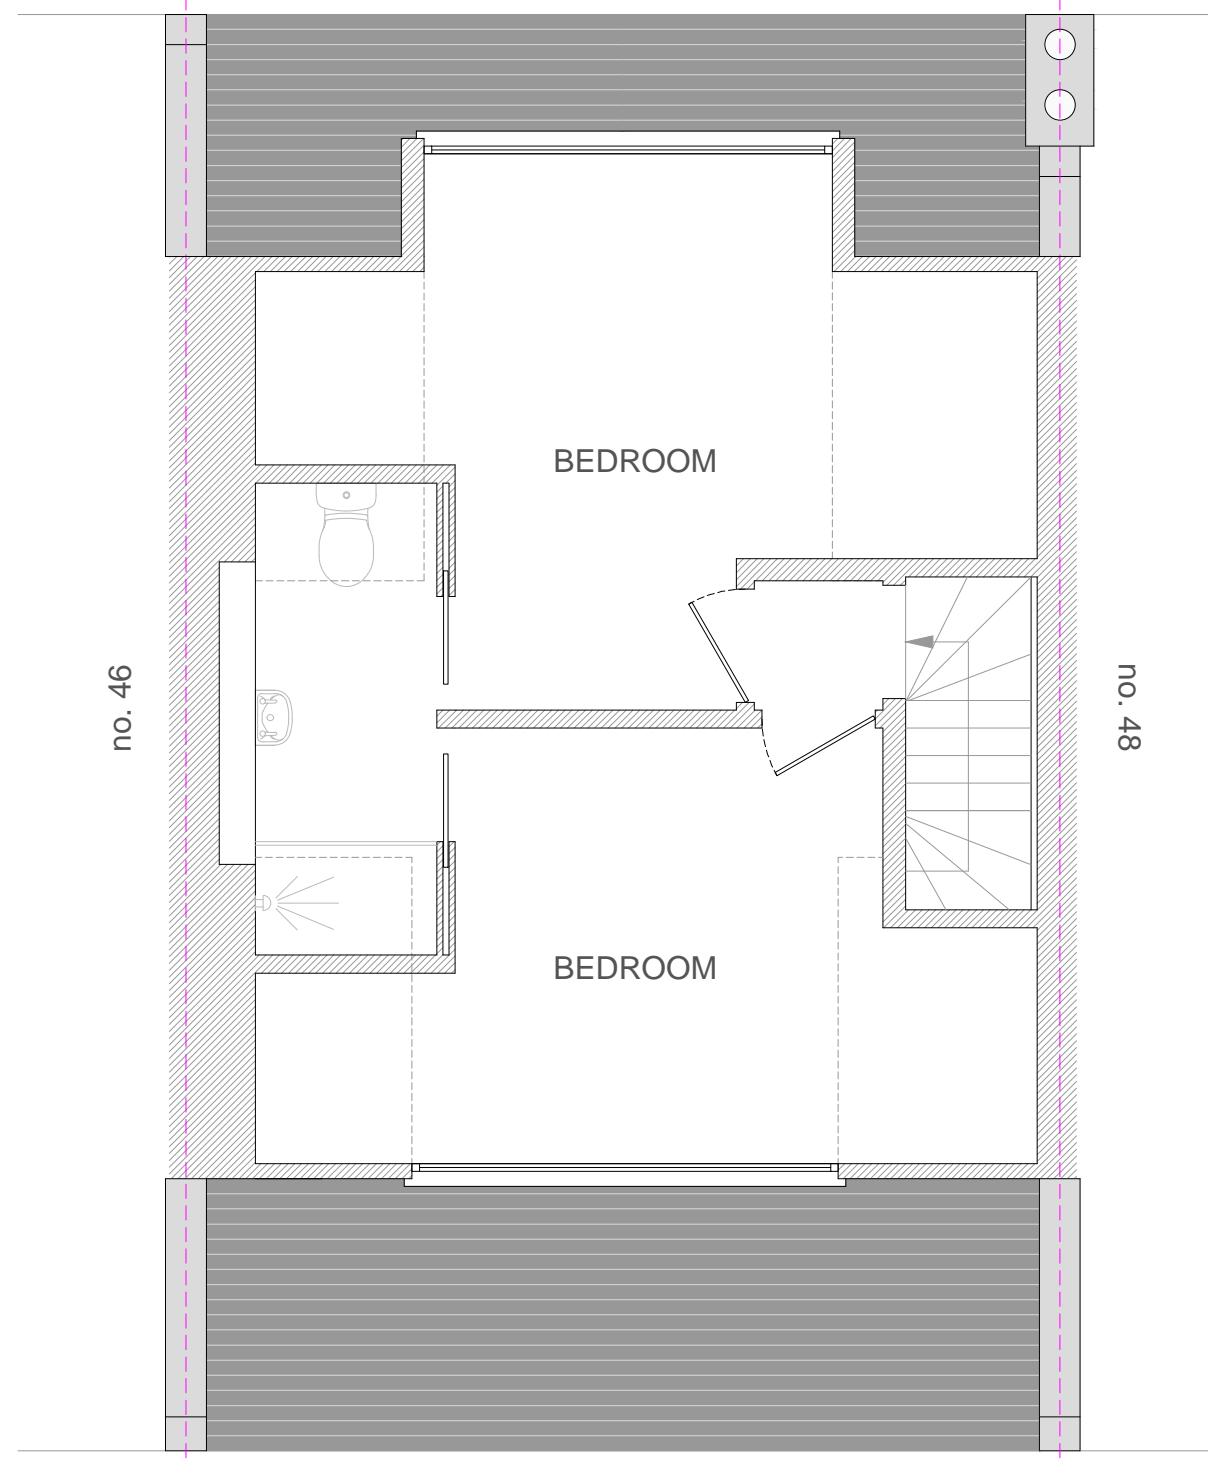

LOFT / 3RD FLOOR
AS PROPOSED

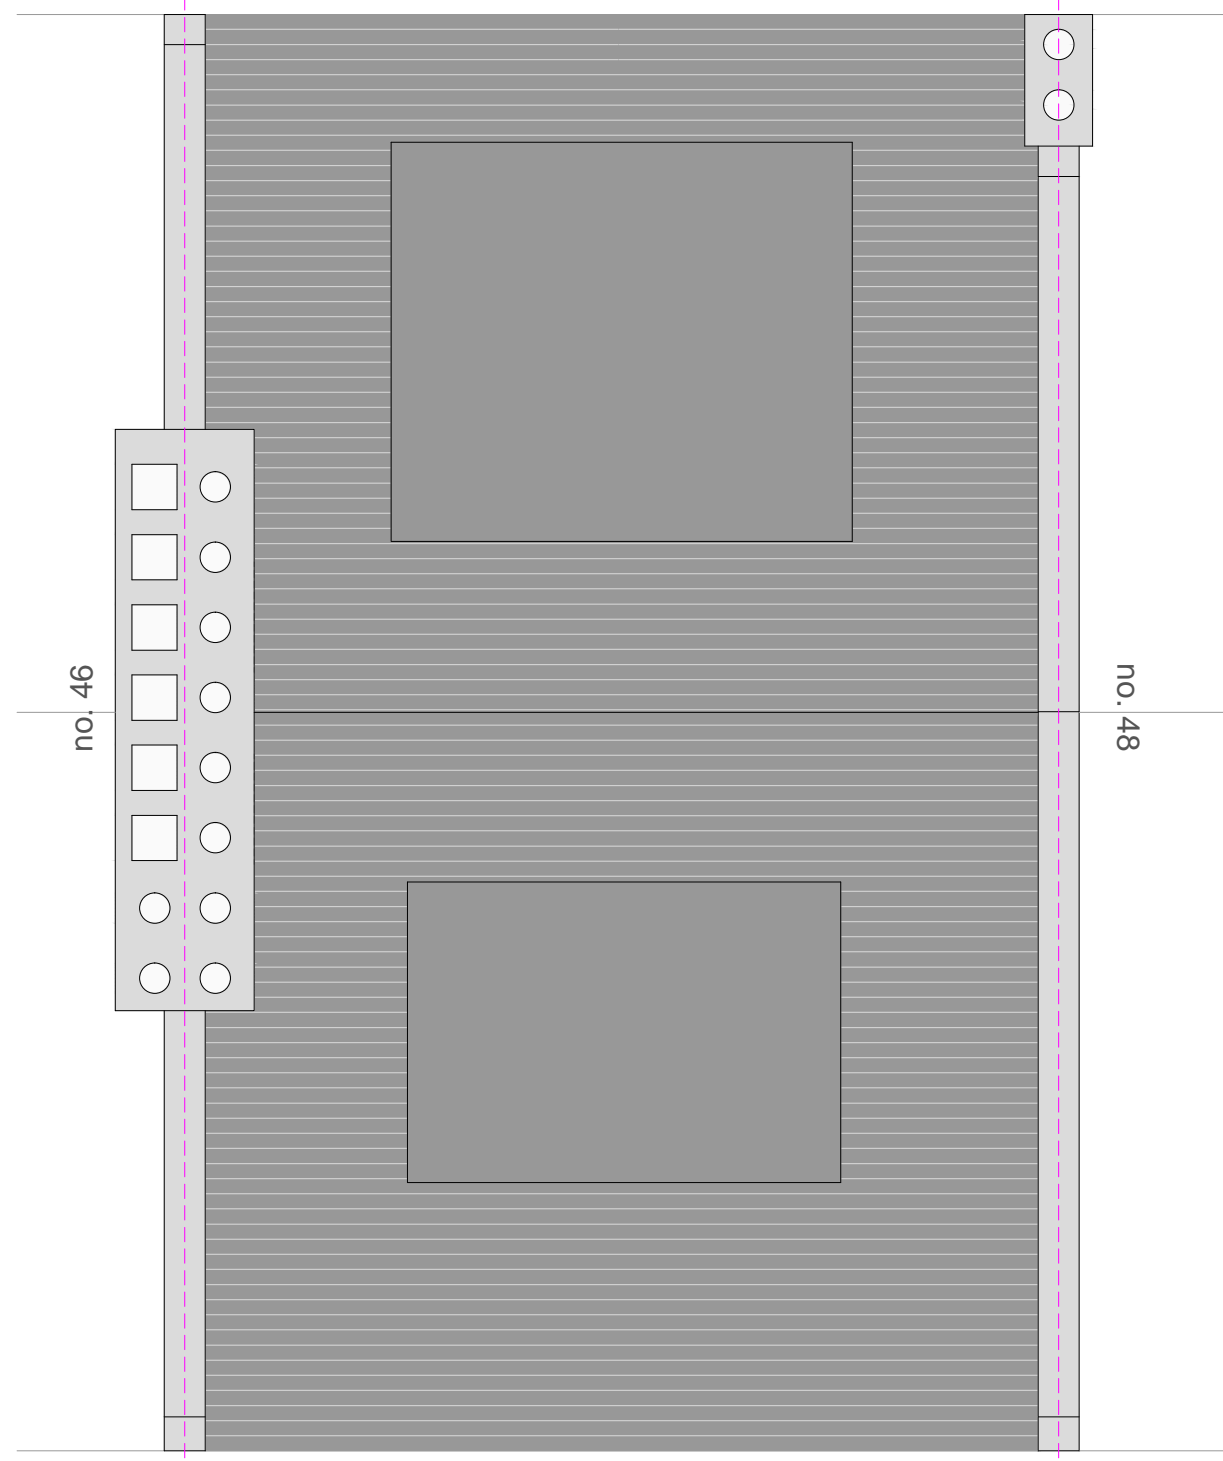

ROOF PLAN
AS PROPOSED

Revision notes:		
Rev:	Date:	Notes:
A	06.01.2016	Omission of rear roof terrace; changes to front dormer fenestration

Drawn by: GC	Applicant: Mr. James Hall 47 Montpellier Grove London NW5 2XG
------------------------	----------------------------------------------------------------------------

Project: 47 Montpellier Grove London NW5 2XG Householder development	Drawing Title / Number: Proposed Upper Floor and Roof Plans # DWG - PRO - 05 (Planning Issue)
-----------------------------------------------------------------------------------	---

Date: 8 September 2015	Scale @ A3: 1:50
Revision: A (06 Jan 2016)	

BONNYSTREET PLANNING LIMITED

WWW.TOWNPLANNING.LONDON