

DO NOT SCALE OFF THIS DRAWING
ALL AMBIGUITIES OR DISCREPANCIES
TO BE REPORTED TO ARCHITECT
BEFORE COMMENCING

Notes

Revisions

Date:	Rev:	Details:
14/12/15	A	Mozzanine and stairs updated further to conservation officer's comments.


STUDIO MACKERETH
ARCHITECTS
7B ST PANCRAS WAY
LONDON
NW1 0PB
TELEPHONE + 4 4 (0)20 7042 8335
EMAIL: INFO@STUDIOMACKERETH.COM

Project
30 Leighton Road

Drawing Title
Proposed Site Plan - GF (Areas)

Scale	Creation Date	Status
1:200 @ A3	April 2015	Plan

Project No.	Drawing No.	Revision
015	601	A

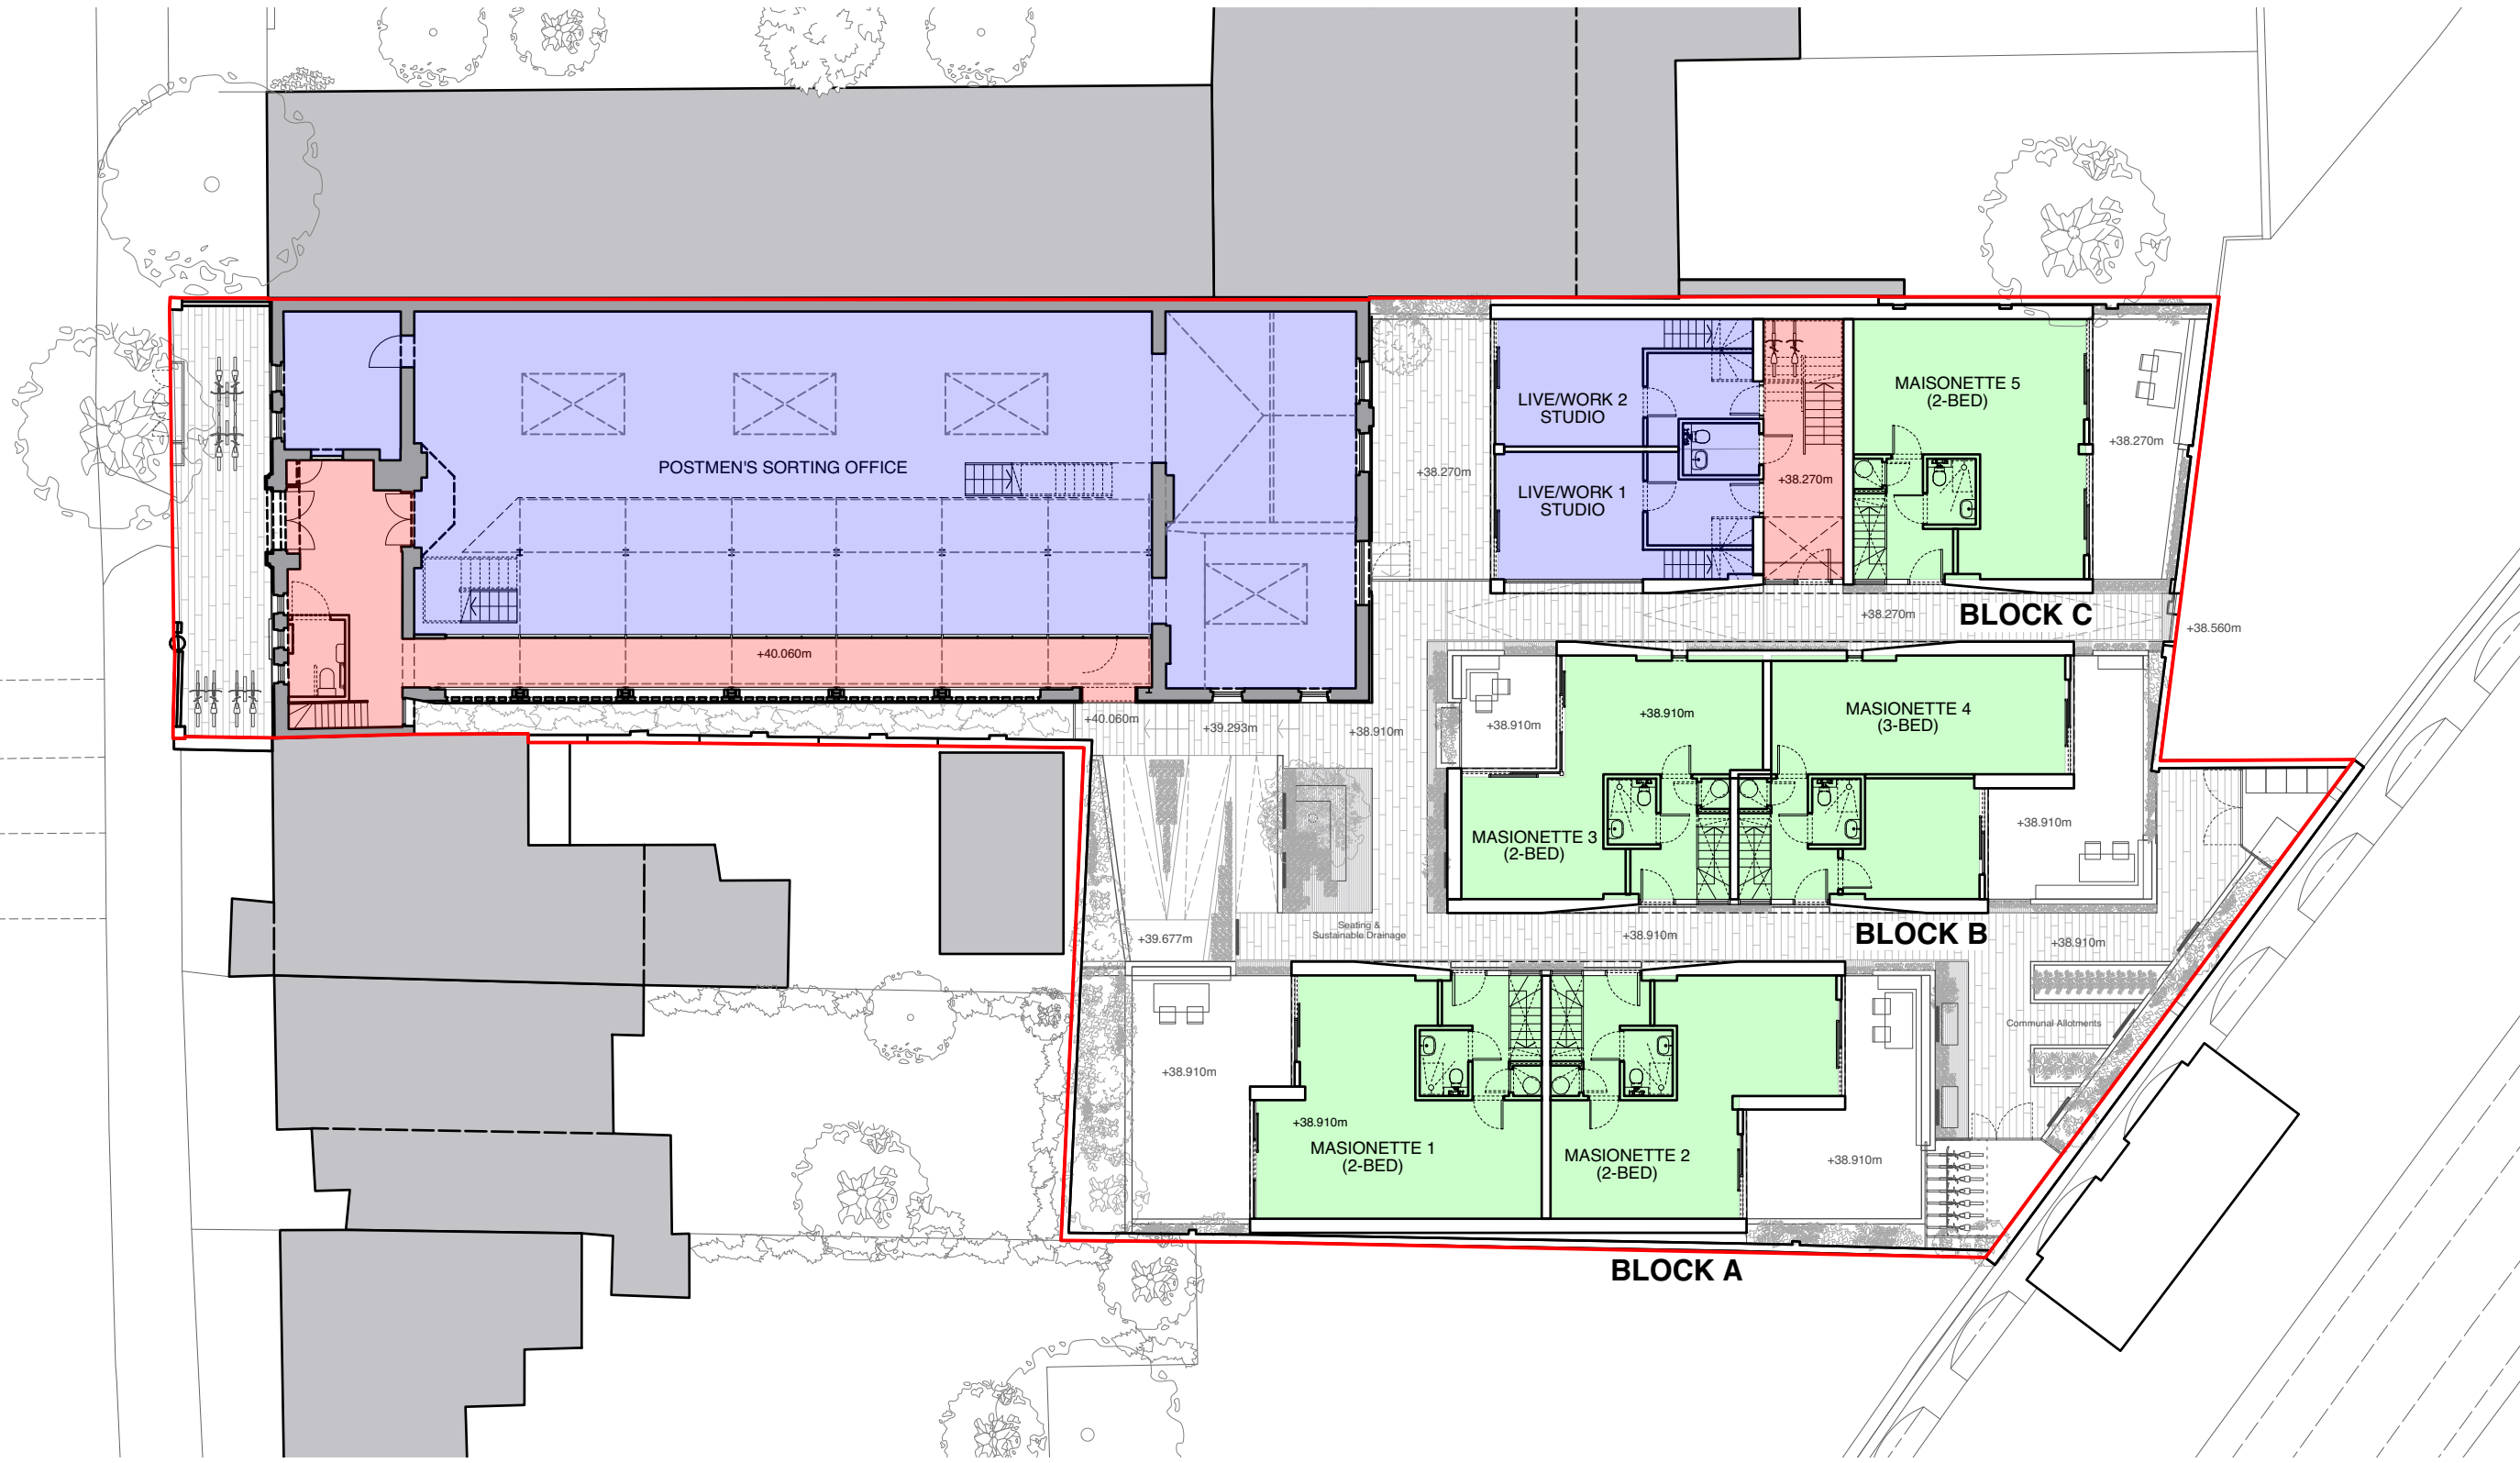

Commercial Areas

LETTABLE OFFICE AREAS: POST OFFICE (GF) 272 SQM
POST OFFICE (FF) 119 SQM

LIVE / WORK UNITS (GROUND FLOOR)
Live/Work 1 (GF) 27.5 SQM
Live/Work 2 (GF) 27.5 SQM

TOTAL LETTABLE: 446 SQM

Residential Areas

BLOCK A:	MAISONETTE 1 (GF&FF)	2-Bed	102 SQM
	MAISONETTE 2 (GF&FF)	2-Bed	92 SQM
BLOCK B:	MAISONETTE 3 (GF&FF)	2-Bed	94 SQM
	MAISONETTE 4 (GF&FF)	3-Bed	103 SQM
BLOCK C:	MAISONETTE 5 (GF&FF)	2-Bed	96 SQM
	Live/Work 1 (FF)	Studio	27 SQM
	Live/Work 2 (FF)	Studio	27 SQM
	APARTMENT 1 (SF)	1-Bed	54 SQM
	APARTMENT 2 (SF)	1-Bed	50 SQM

TOTAL RESIDENTIAL (GIA): 15-beds 645 SQM

UNIT MIX SUMMARY:

- 2x Live/Work (Studio)
- 2x 1-BED APARTMENTS
- 4x 2-BED MAISONETTES
- 1x 3-BED MAISONETTE

- Lettable office area.
- Communal/circulation area.
- Residential area.

